


**PARK DRIVE PLAN VIEW**

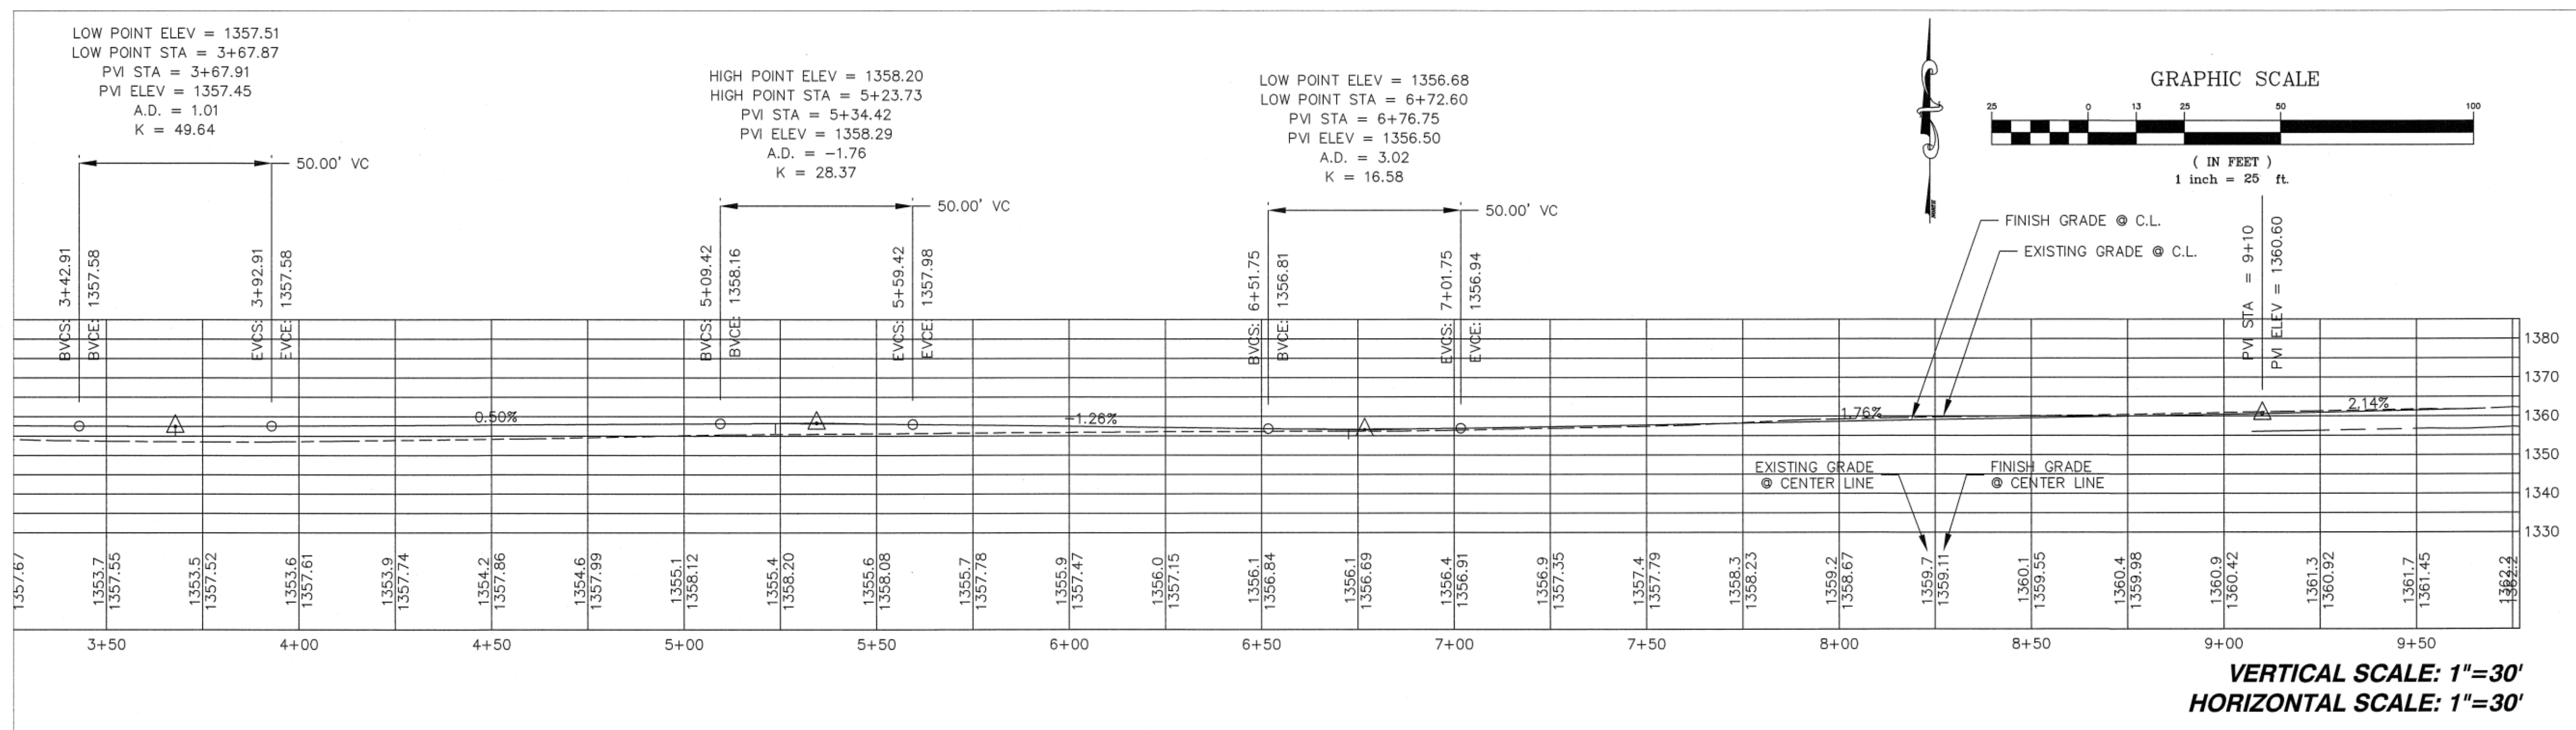

**PARK DRIVE PROFILE VIEW**

NO.	DATE	BY	FILENAME	REVISIONS
0				

**NACLINE**  
 ENGINEERING & DRAFTING  
 "an affordable alternative"

4425 E. BLUE COURT  
 LEWISTON, OREGON 97351  
 FAX (503) 750-1082  
 (503) 751-9055

**CARLTON HANGAR ADD.**  
**LEWISTON ID 83501**  
**4TH ST-WARNER/PARK AVE.**  
**PARK DRIVE 2 OF 2**  
**GRADING PLAN & PROFILE**

DRAWN BY: CRF  
 CHECKED BY: CRF  
 DESIGNED BY: CRF  
 SCALE: 1" = 25'  
 DATE: 7/12/20  
 PROJECT NO.: 682  
 SHEET 9 OF XX