
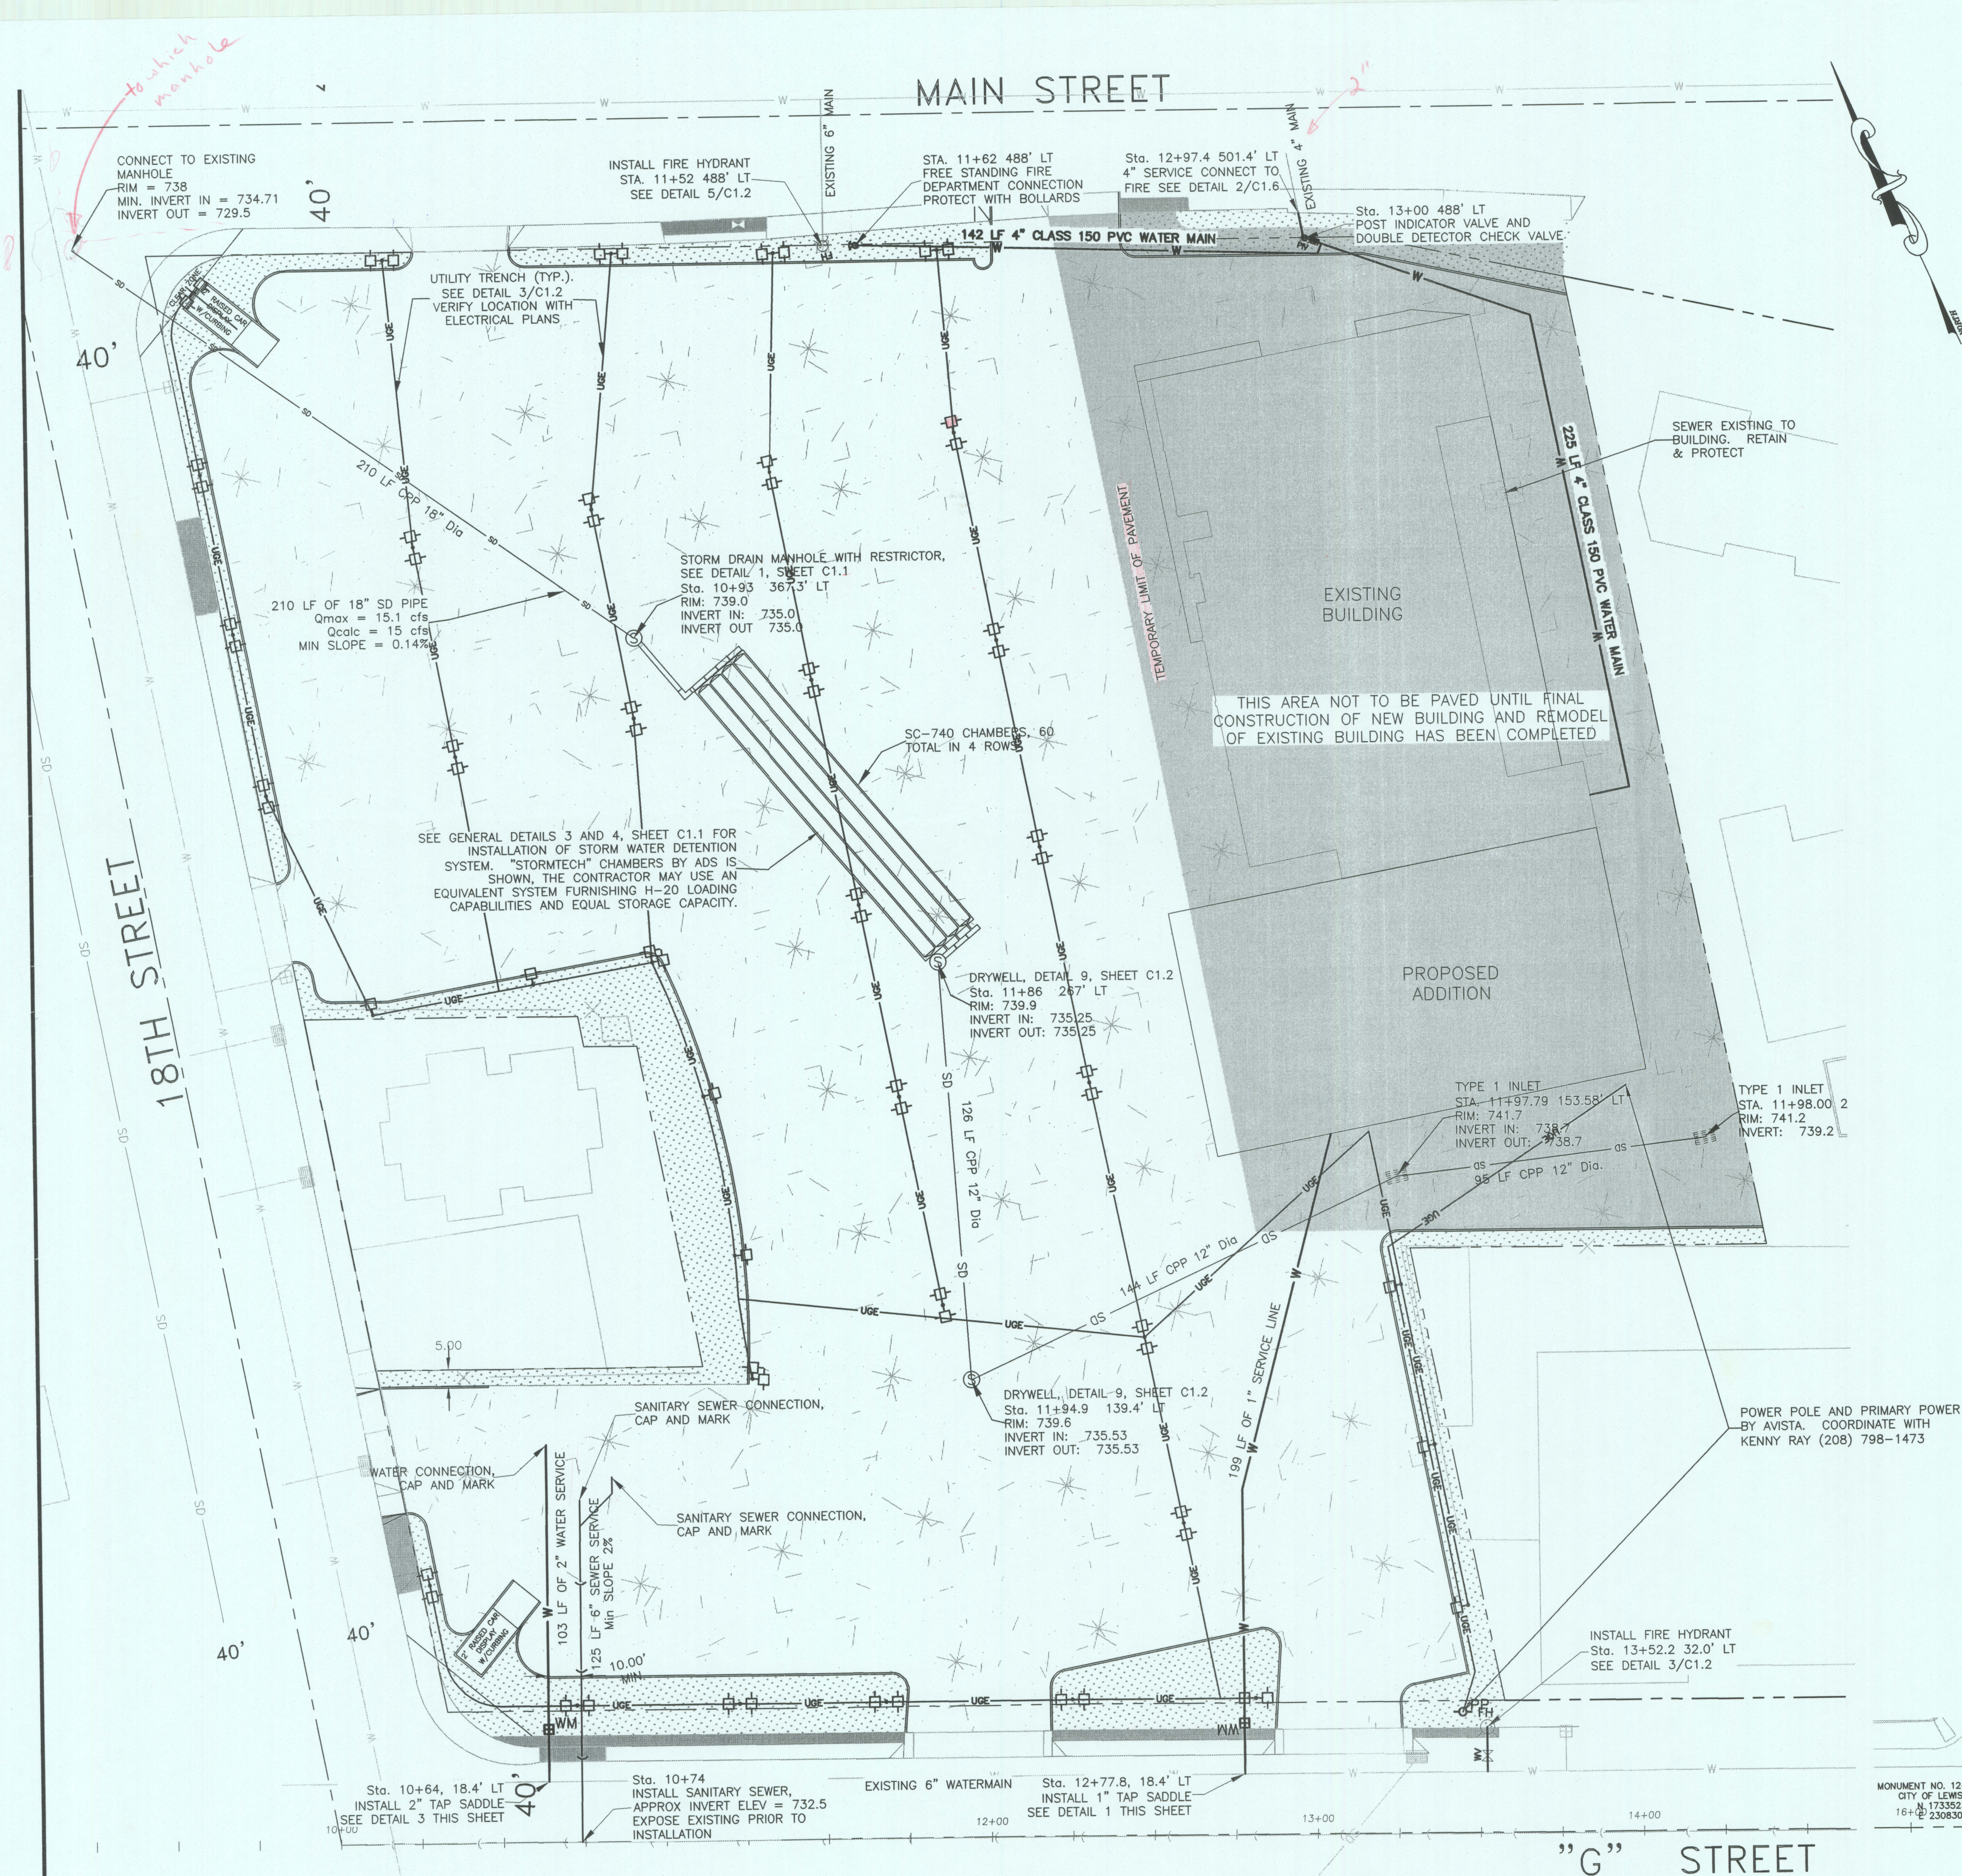
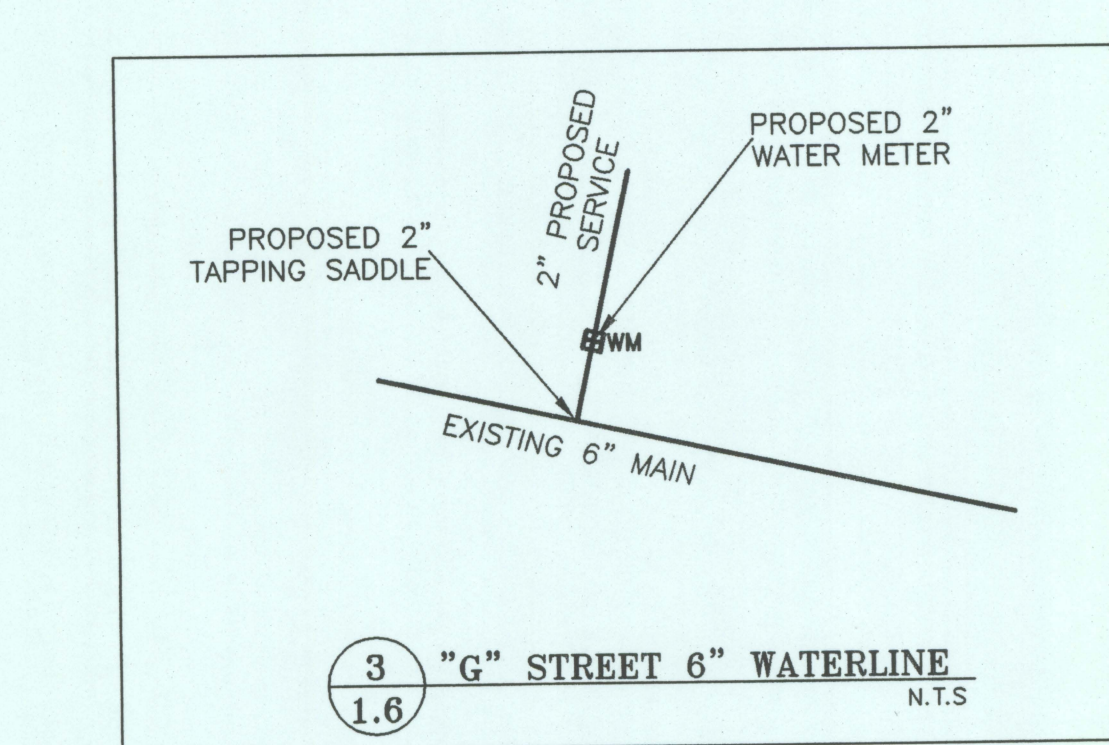
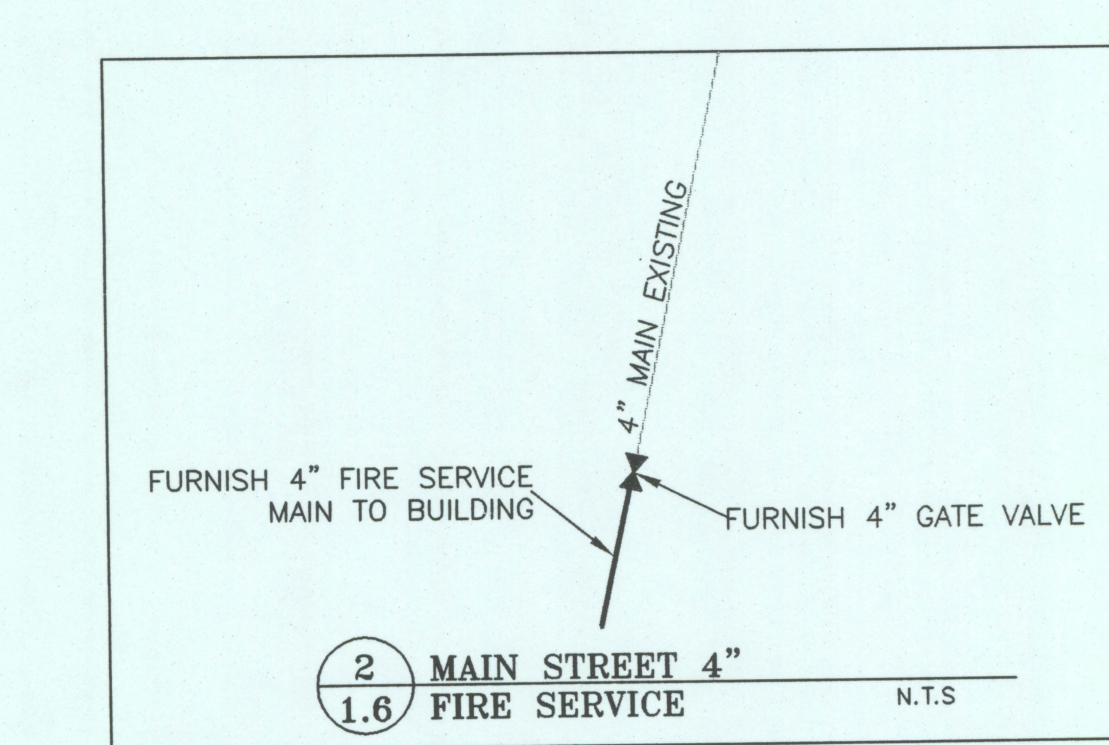


BUILDING, LOT LIGHTING, AND LANDSCAPING BY OTHERS.
THE CONTRACTOR SHALL COORDINATE THESE DRAWINGS
WITH DRAWINGS FURNISHED BY OTHERS.

STATIONING AND OFFSET FROM CENTERLINE "G" STREET.

CONTRACTOR TO COORDINATE CONNECTIONS TO CITY MAINS
WITH THE CITY OF LEWISTON PER THE CITY'S COMMENTS
AND WATER TAP PROCIDURES.

THE CONTRACTOR SHALL CONFORM TO THE REQUIREMENTS
OF THE CITY OF LEWISTON STANDARD DRAWING "W-4" FOR
THE PLACEMENT AND INSTALLATION OF METER BOXES.

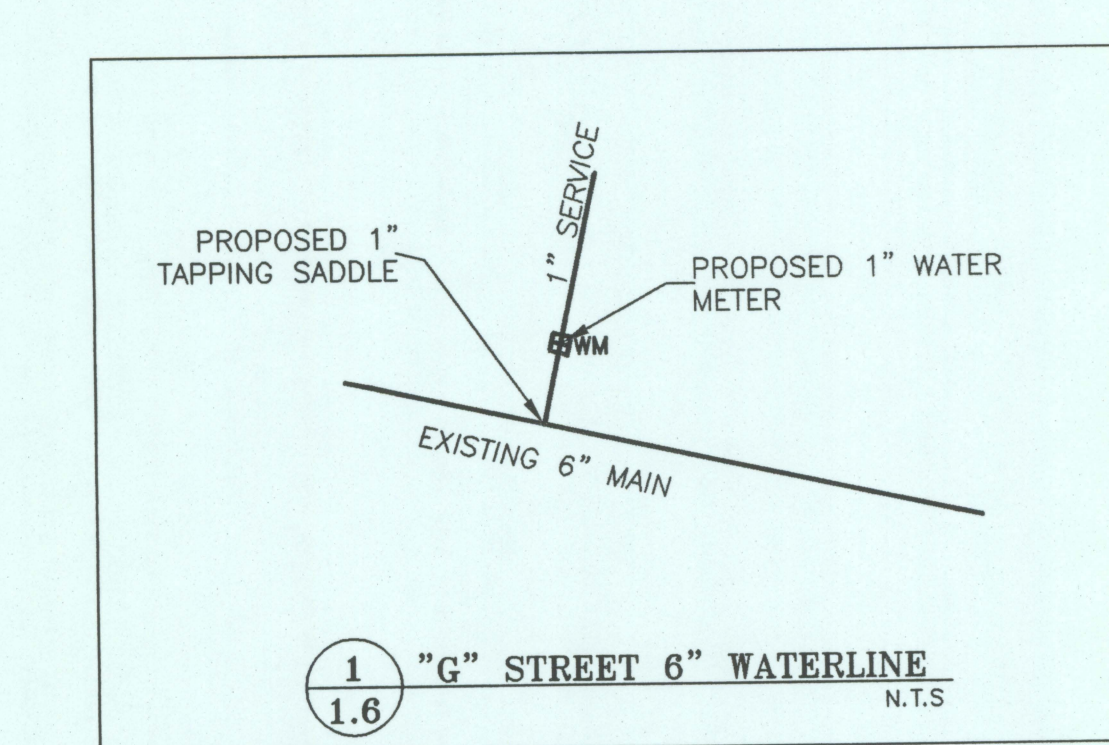

CALL BEFORE YOU DIG

CONTRACTOR SHALL CALL 1-800-342-1585
AND HAVE ALL UNDERGROUND UTILITIES
LOCATED AT LEAST TWO WORKING DAYS PRIOR
TO THE START OF ANY CONSTRUCTION.

Original Signed by Richard Lindquist
Date Original Signed 02-15-06
Office: Lewiston, Idaho

Date Stamped:	
By	RL
Revision	RL
Date	03-03-06
	02-15-06
	01-18-06

USKH
Engineering • Land Surveying
Planning • Architectural
101 Thain Road
Lewiston, ID 83501
(208) 746-2661
621 W. Mallon Ave, Ste 309
Spokane, WA 99201
(509) 328-5139
1920 Main Street, Ste 14
Ferndale, WA 98248
(360) 312-1815
5 North Colville
Walla Walla, WA 99362
(509) 522-4843
115 W. Hermiston Ave, Ste 140
Hermiston, OR 97838
(541) 564-4448

Project: **KENDALL MOTORS 1824/1826 MAIN ST SITE DEVELOPMENT**

KENDALL AUTOMOTIVE GROUP
EUGENE, OREGON

Project Mgr.	RL
Drawn	ERB
Drawn	
Checked	RL
Date	01-18-06

Sheet Contents:
UTILITY PLAN

Sheet No.: **C1.6**

USKH W.O. 8538