

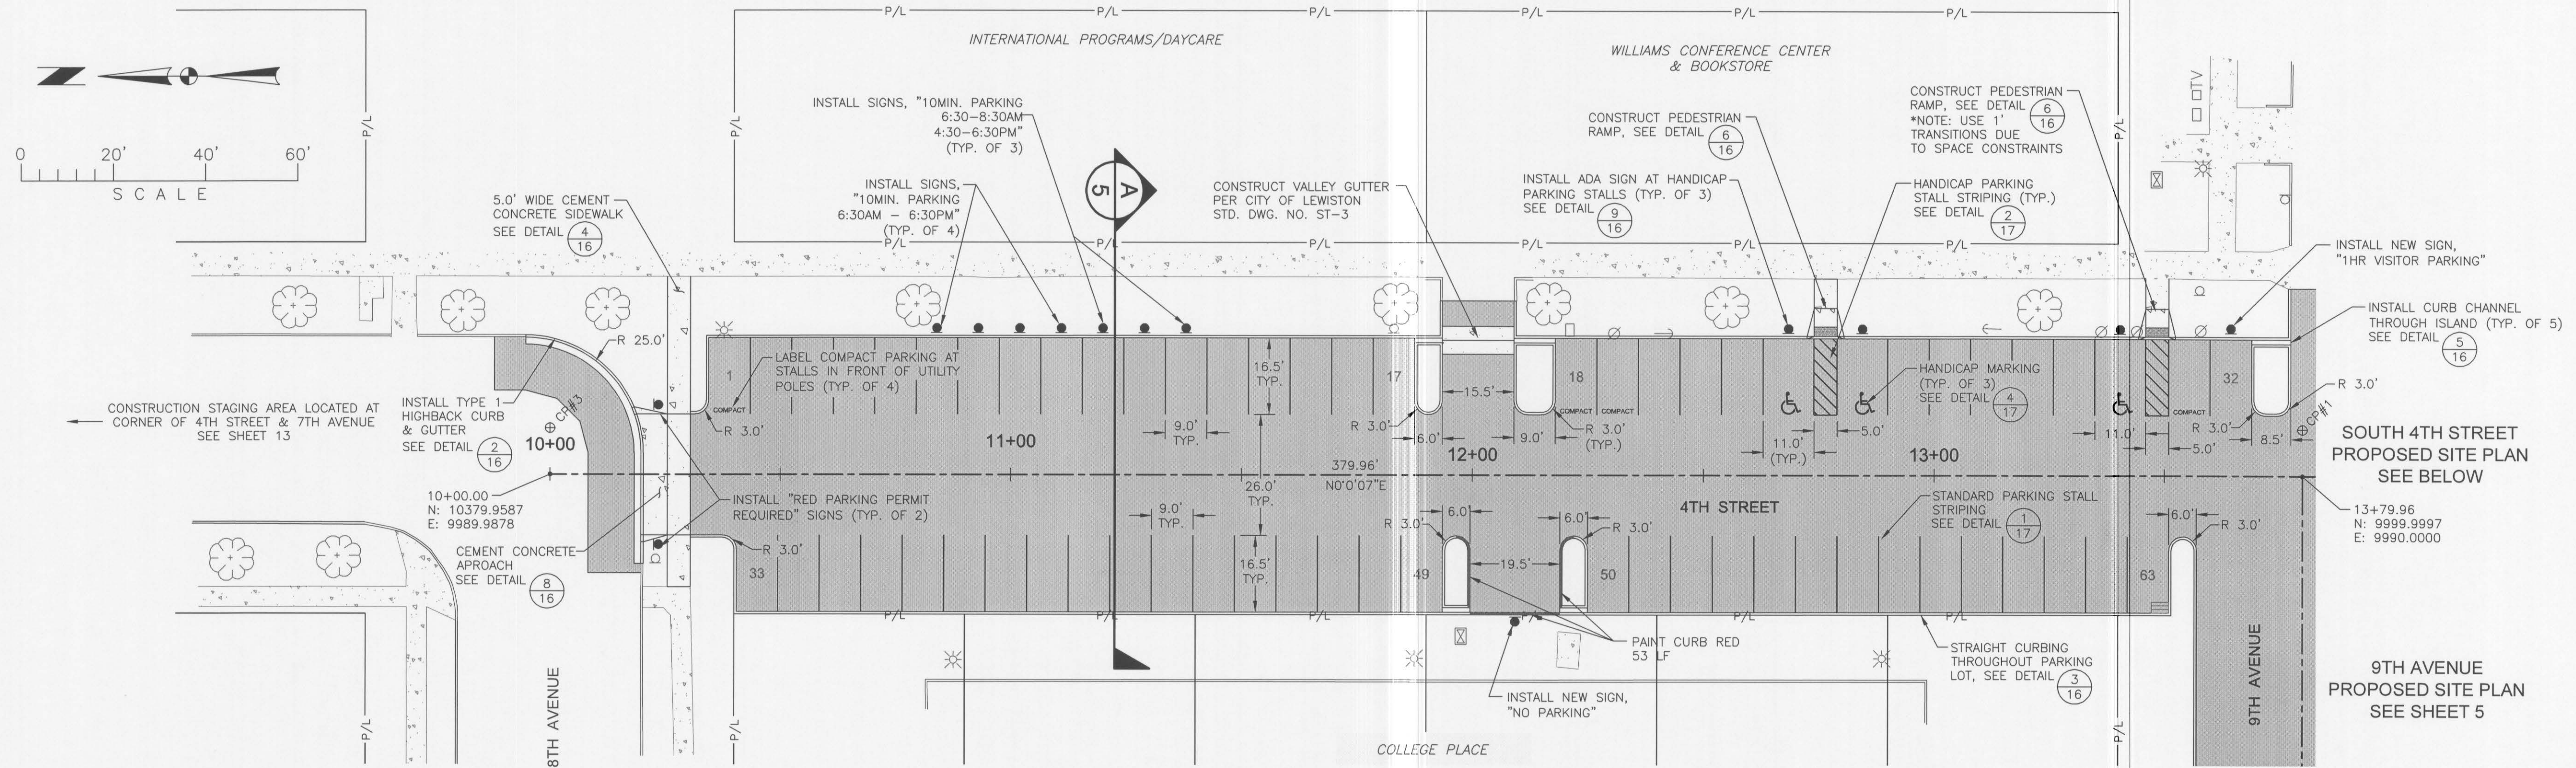


NORTH 4TH STREET PROPOSED SITE PLAN

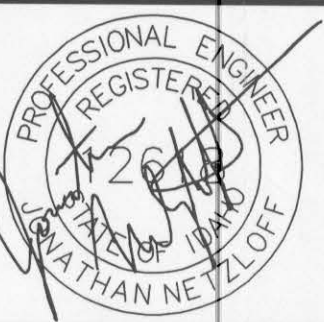

SOUTH 4TH STREET PROPOSED SITE PLAN

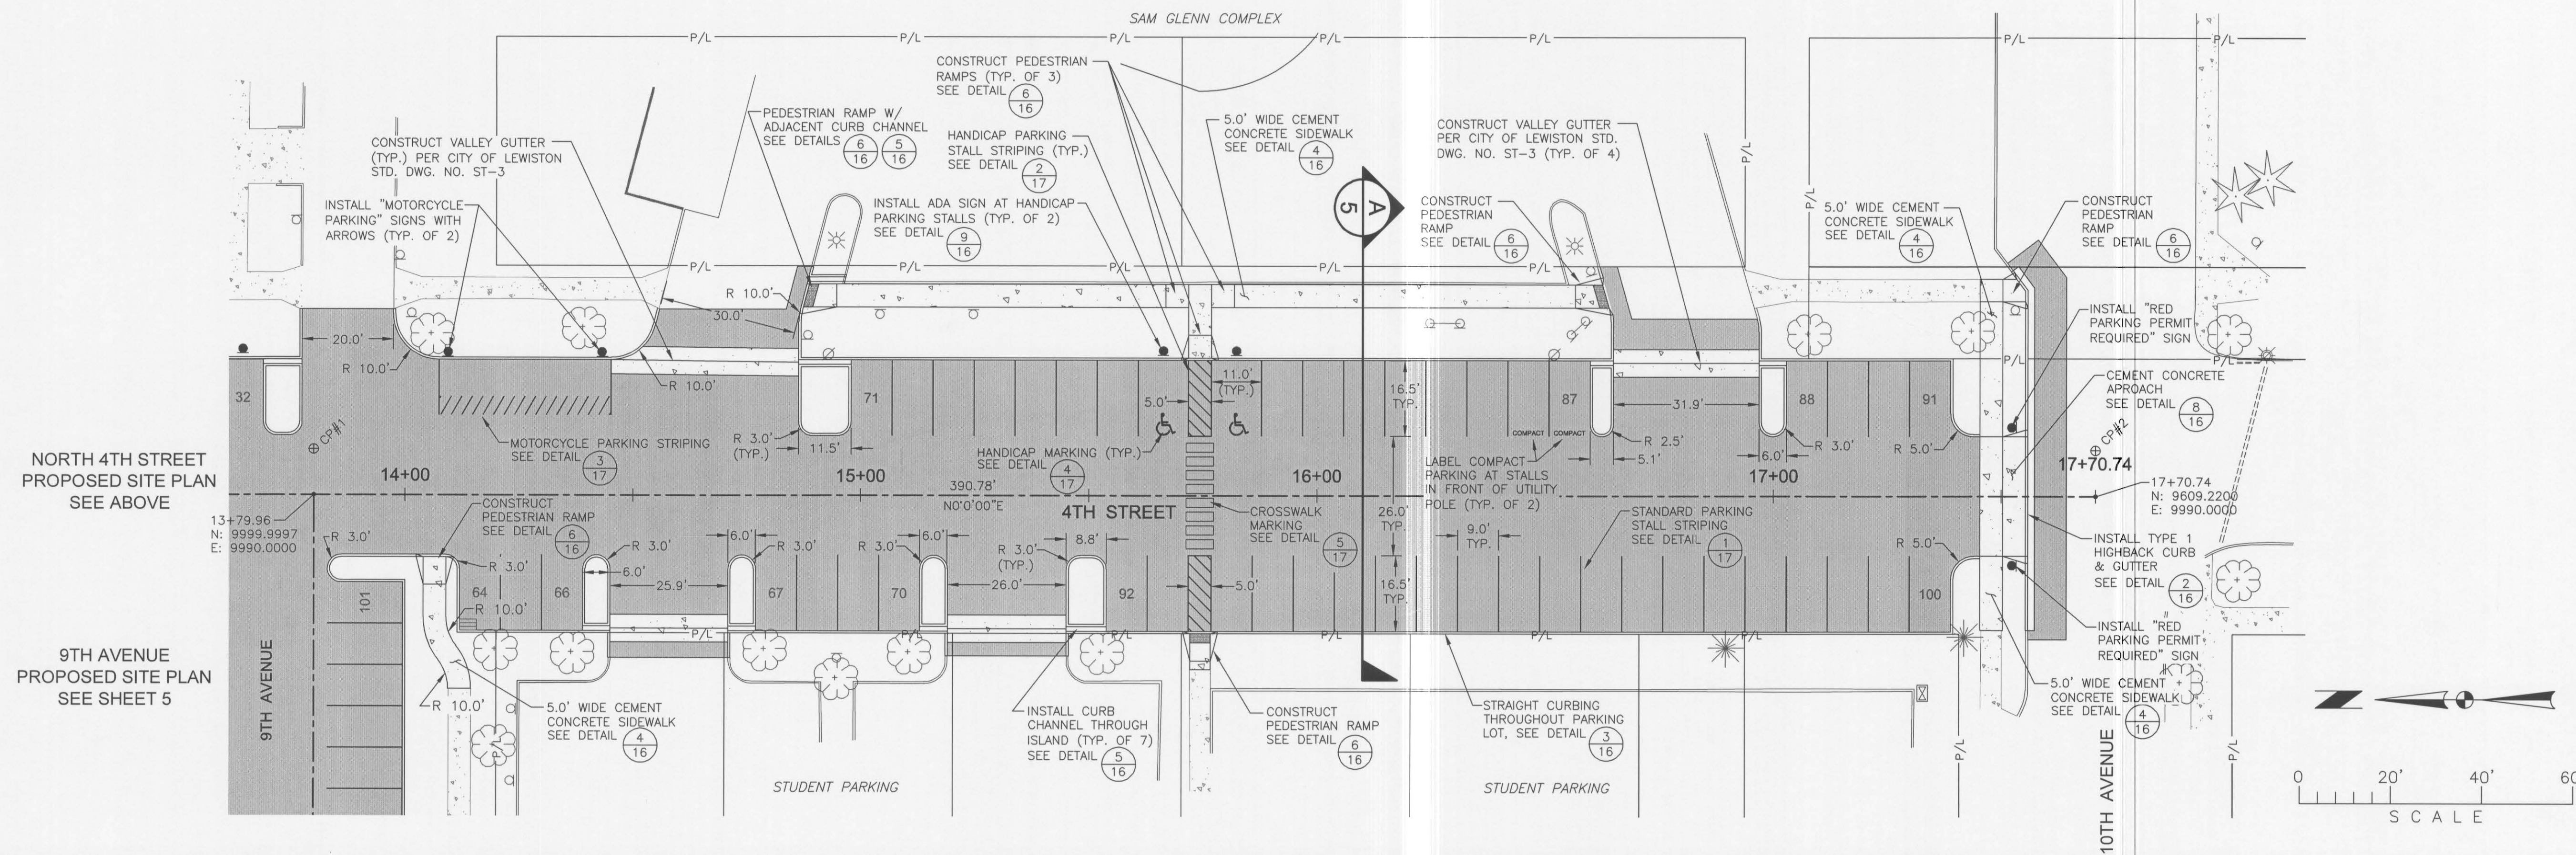

THOMAS, DEAN & HOSKINS, INC.
ENGINEERING CONSULTANTS
GREAT FALLS - BOZEMAN - KALISPELL - SPOKANE
LEWISTON, ID 83501 (208) 746-9338



DRAWN BY: HRF/TJP
DESIGNED BY: JLN
QUALITY CHECK: JLN
DATE: 2.22.08
JOB NO. L06-020
FIELDBOOK

DPW PROJECT NO. 07150 - LCSC 4TH STREET PARKING
LEWISTON, IDAHO
4TH STREET
PROPOSED SITE PLAN