
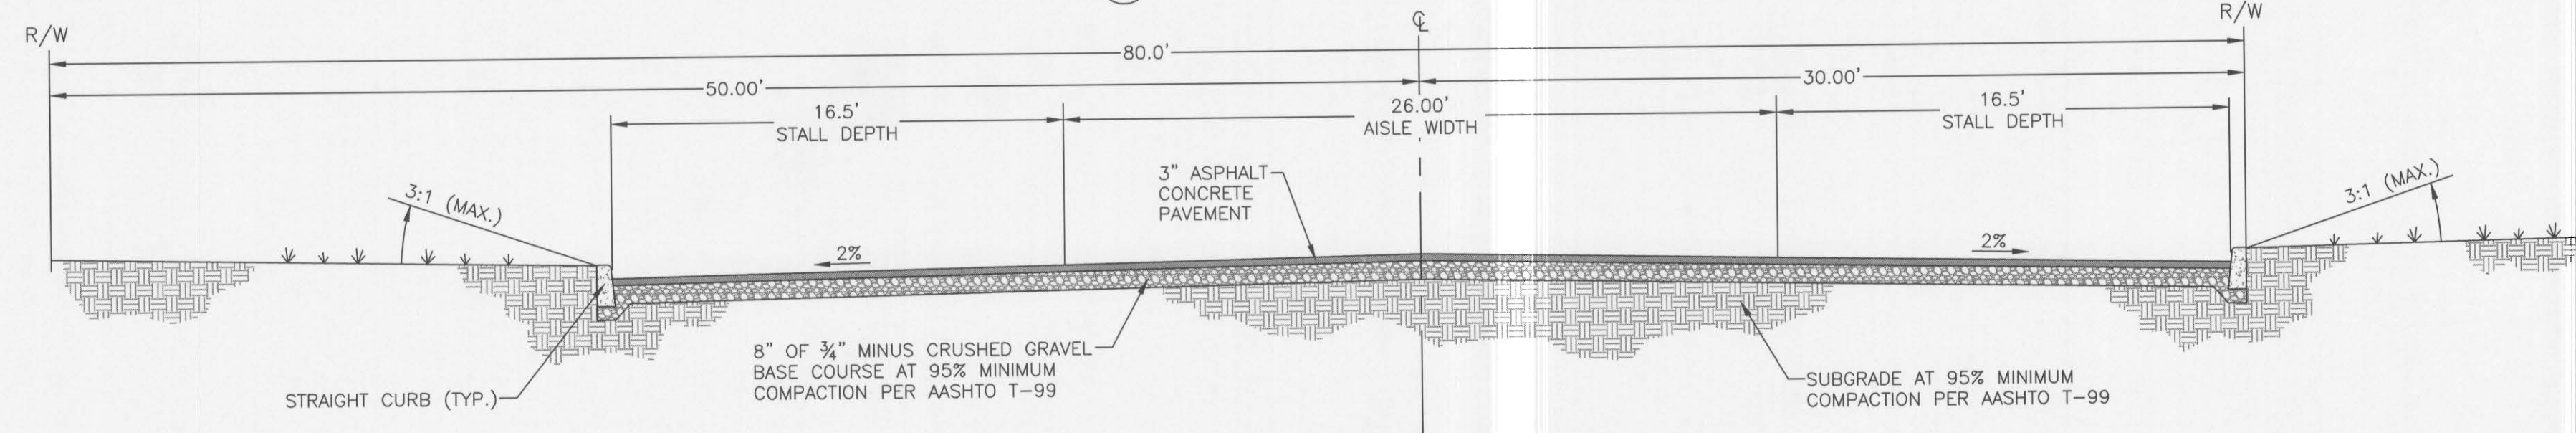
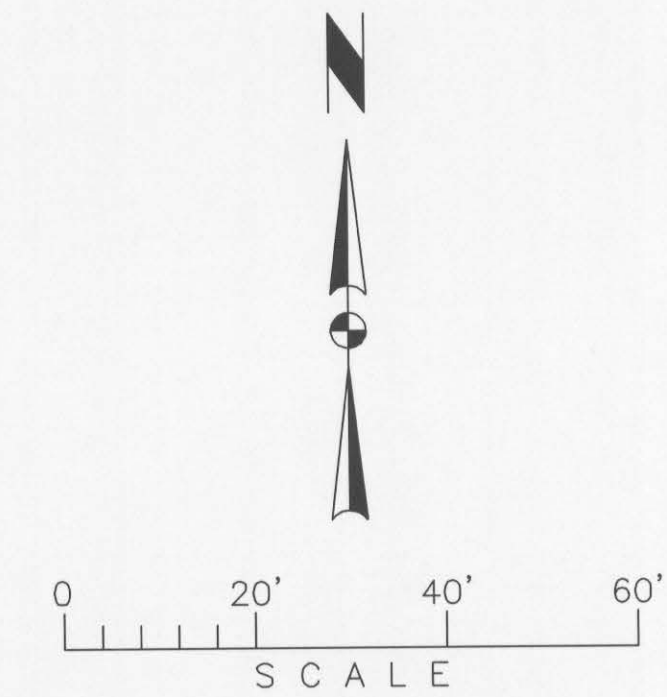



# 9TH AVENUE PROPOSED SITE PLAN

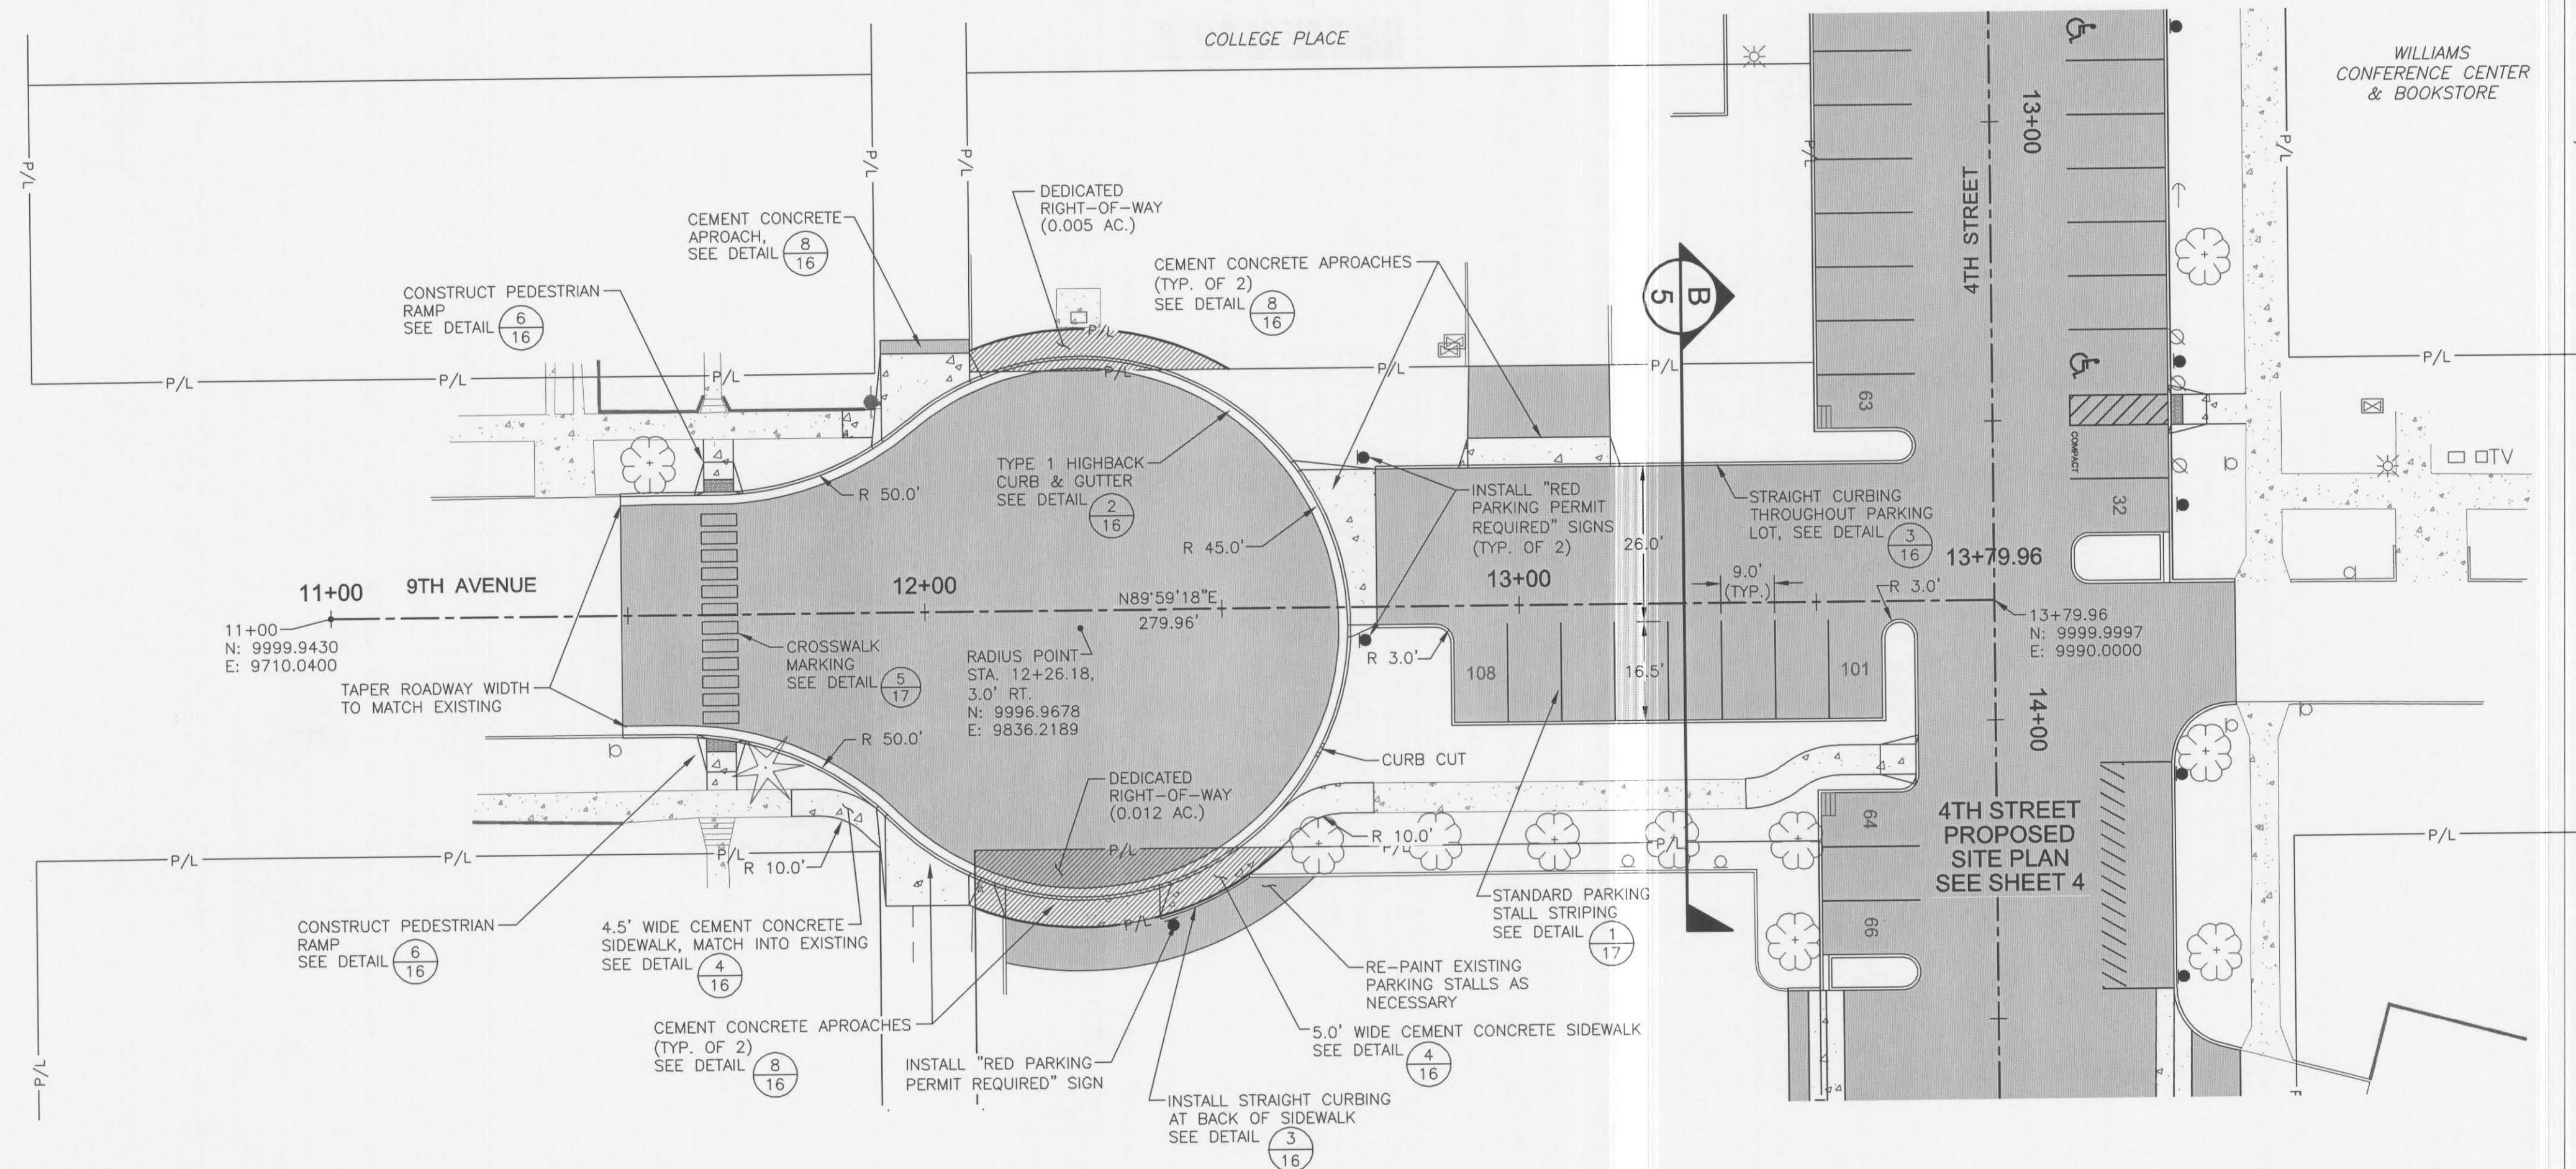

TYPICAL 4TH STREET PARKING SECTION  
NOT TO SCALE

A  
5

NOTE:  
PAVEMENT SECTIONS AS PER  
STRATA GEOTECHNICAL REPORT.

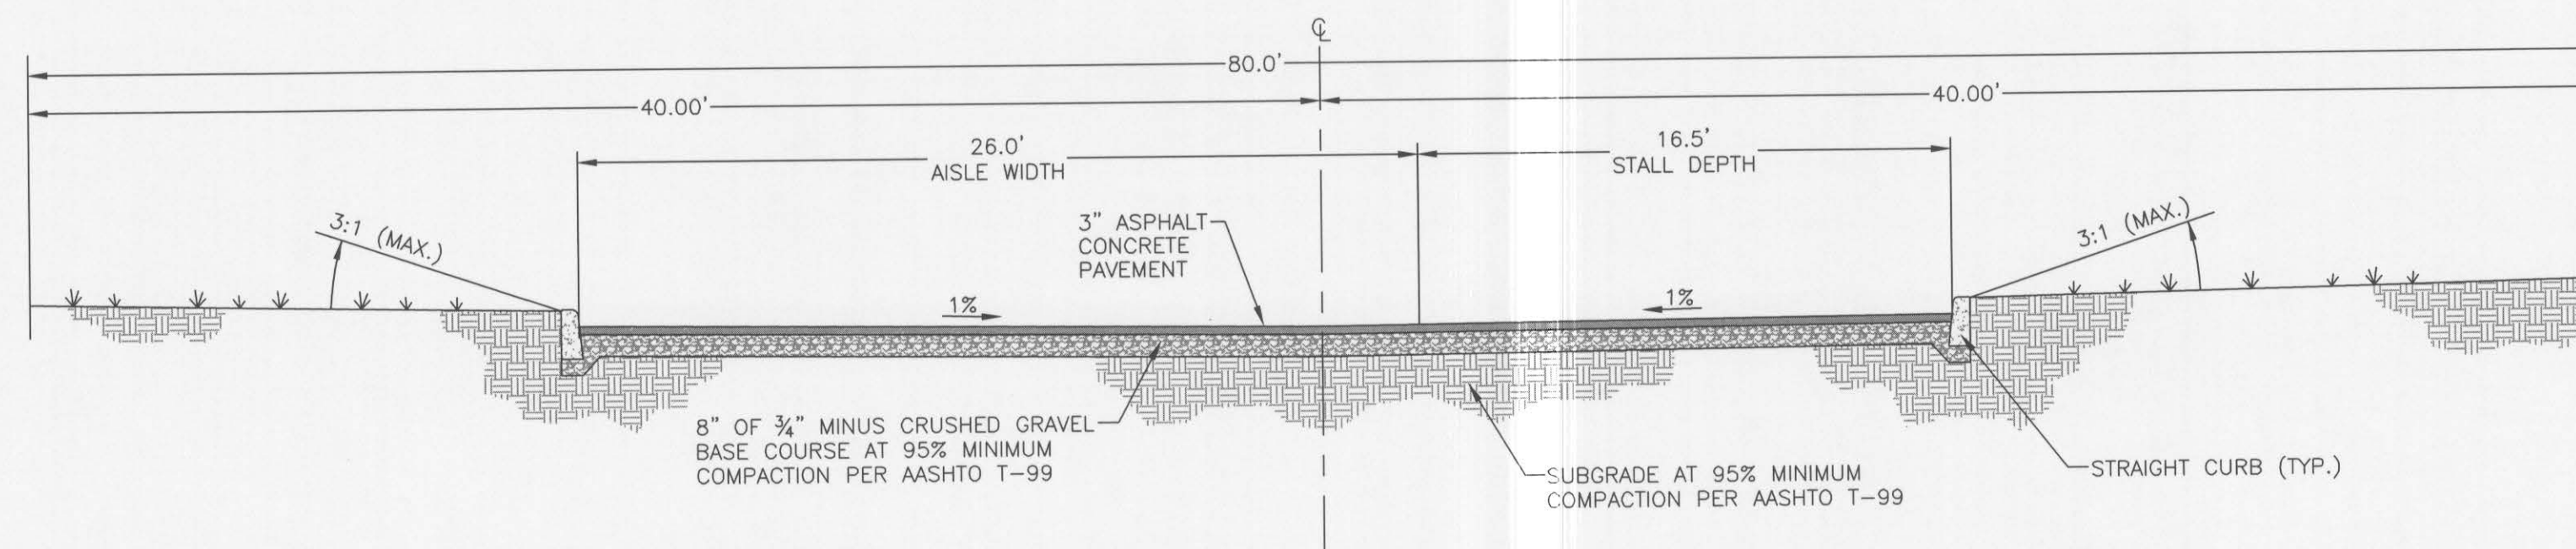

TYPICAL 9TH AVENUE PARKING SECTION  
NOT TO SCALE

B  
5



REVISIONS  
BY HRF DATE 8.03.07 DESCR PER CITY & DPW REVIEW  
BY DATE DESCR  
BY DATE DESCR  
BY DATE DESCR

THOMAS, DEAN & HOSKINS, INC.  
ENGINEERING CONSULTANTS  
GREAT FALLS-BOZEMAN-KALISPELL  
SPOKANE-LEWISTON  
LEWISTON, ID 83501 (208)746-0938

MONTANA  
WASHINGTON  
IDAHO



DRAWN BY: HRF/TJP  
DESIGNED BY: JLN  
QUALITY CHECK:  
DATE: 2.22.08  
JOB NO. L06-020  
FIELDBOOK

DPW PROJECT NO. 07150 - LCSC 4TH STREET PARKING  
LEWISTON, IDAHO

9TH AVENUE  
PROPOSED SITE PLAN