




NORTH 4TH STREET GRADING & STORM DRAINAGE PLAN

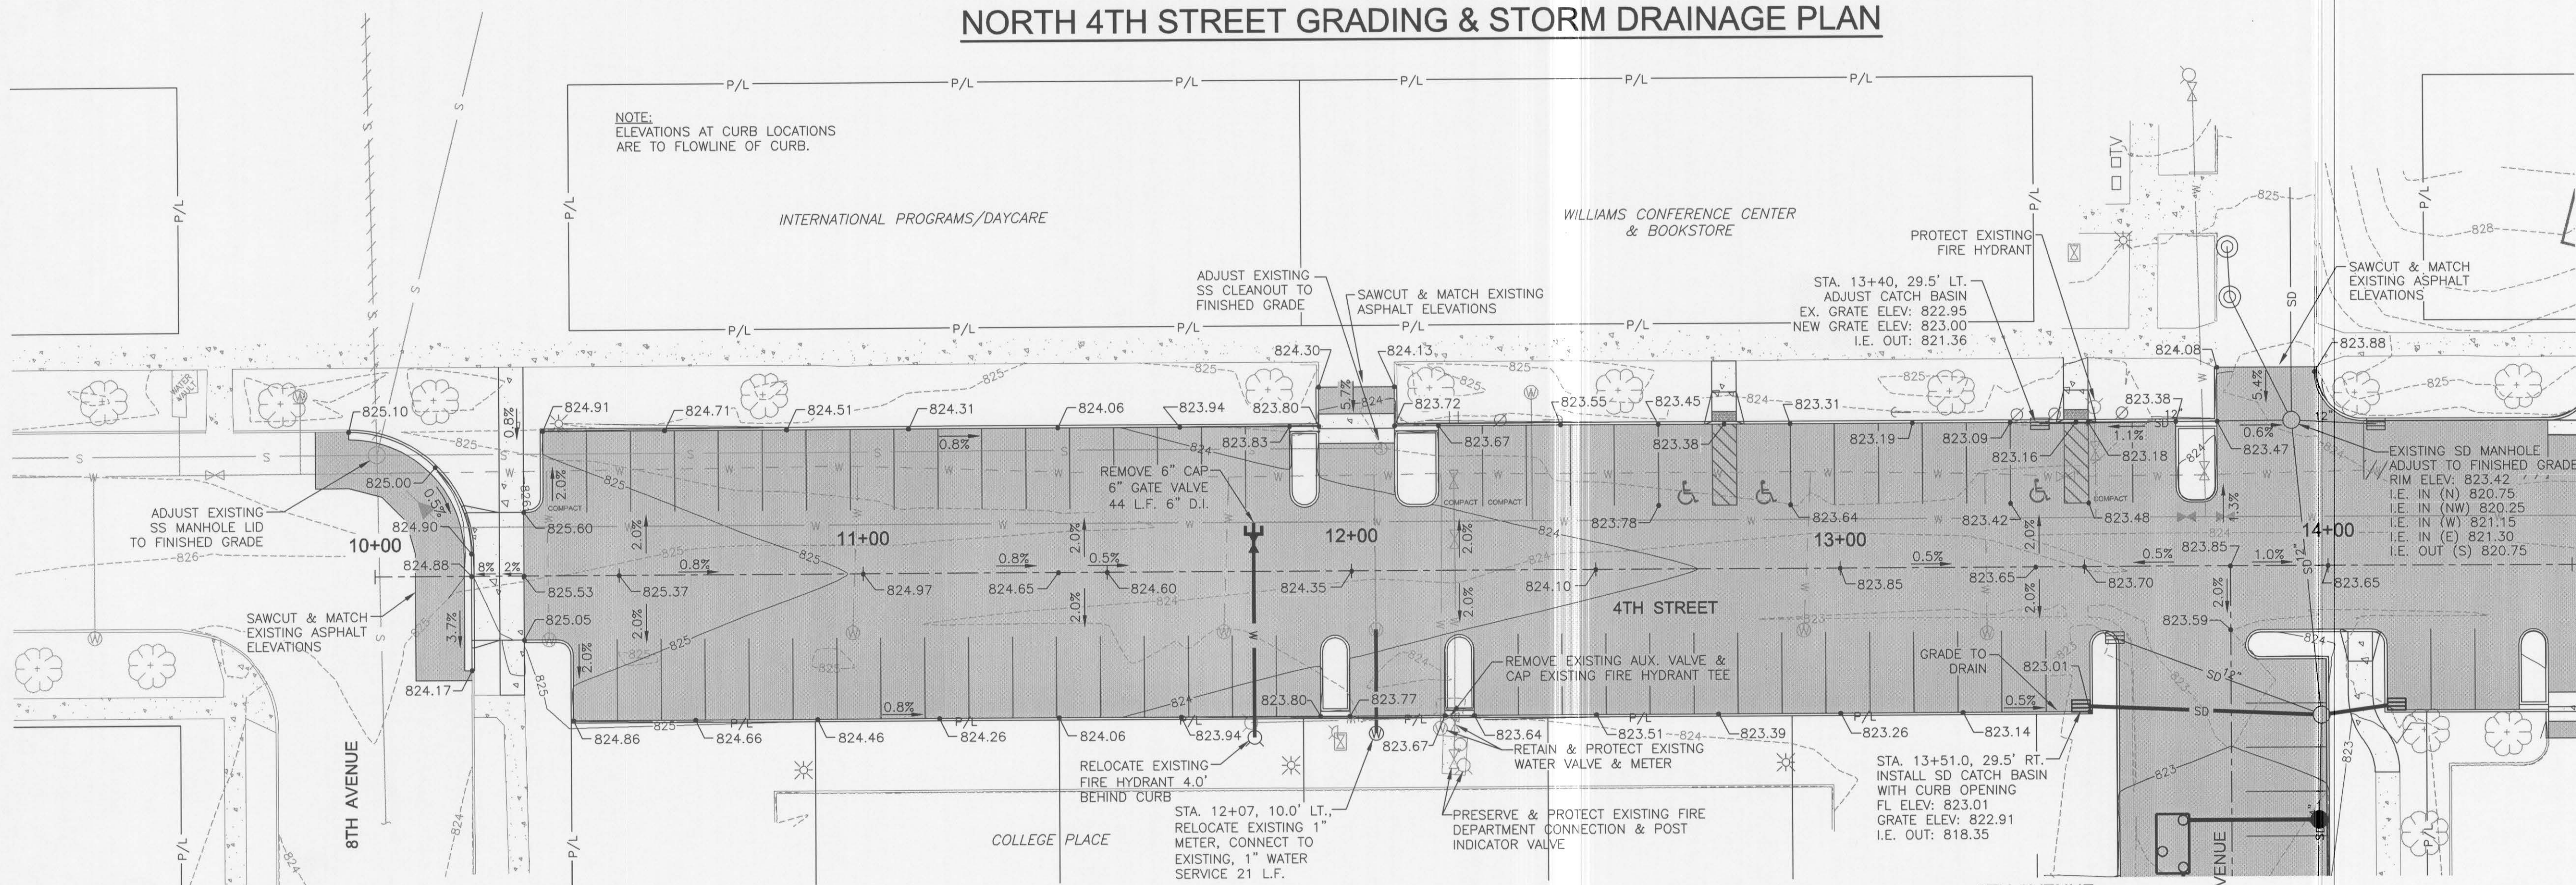

NORTH 4TH STREET
CUT & FILL VOLUMES
CUT: 696 CY
FILL: 14 CY
NET: 682 CY CUT

SOUTH 4TH STREET
GRADING & STORM
DRAINAGE PLAN
SEE SHEET 7

9TH AVENUE
GRADING &
UTILITY PLAN
SEE SHEET 8

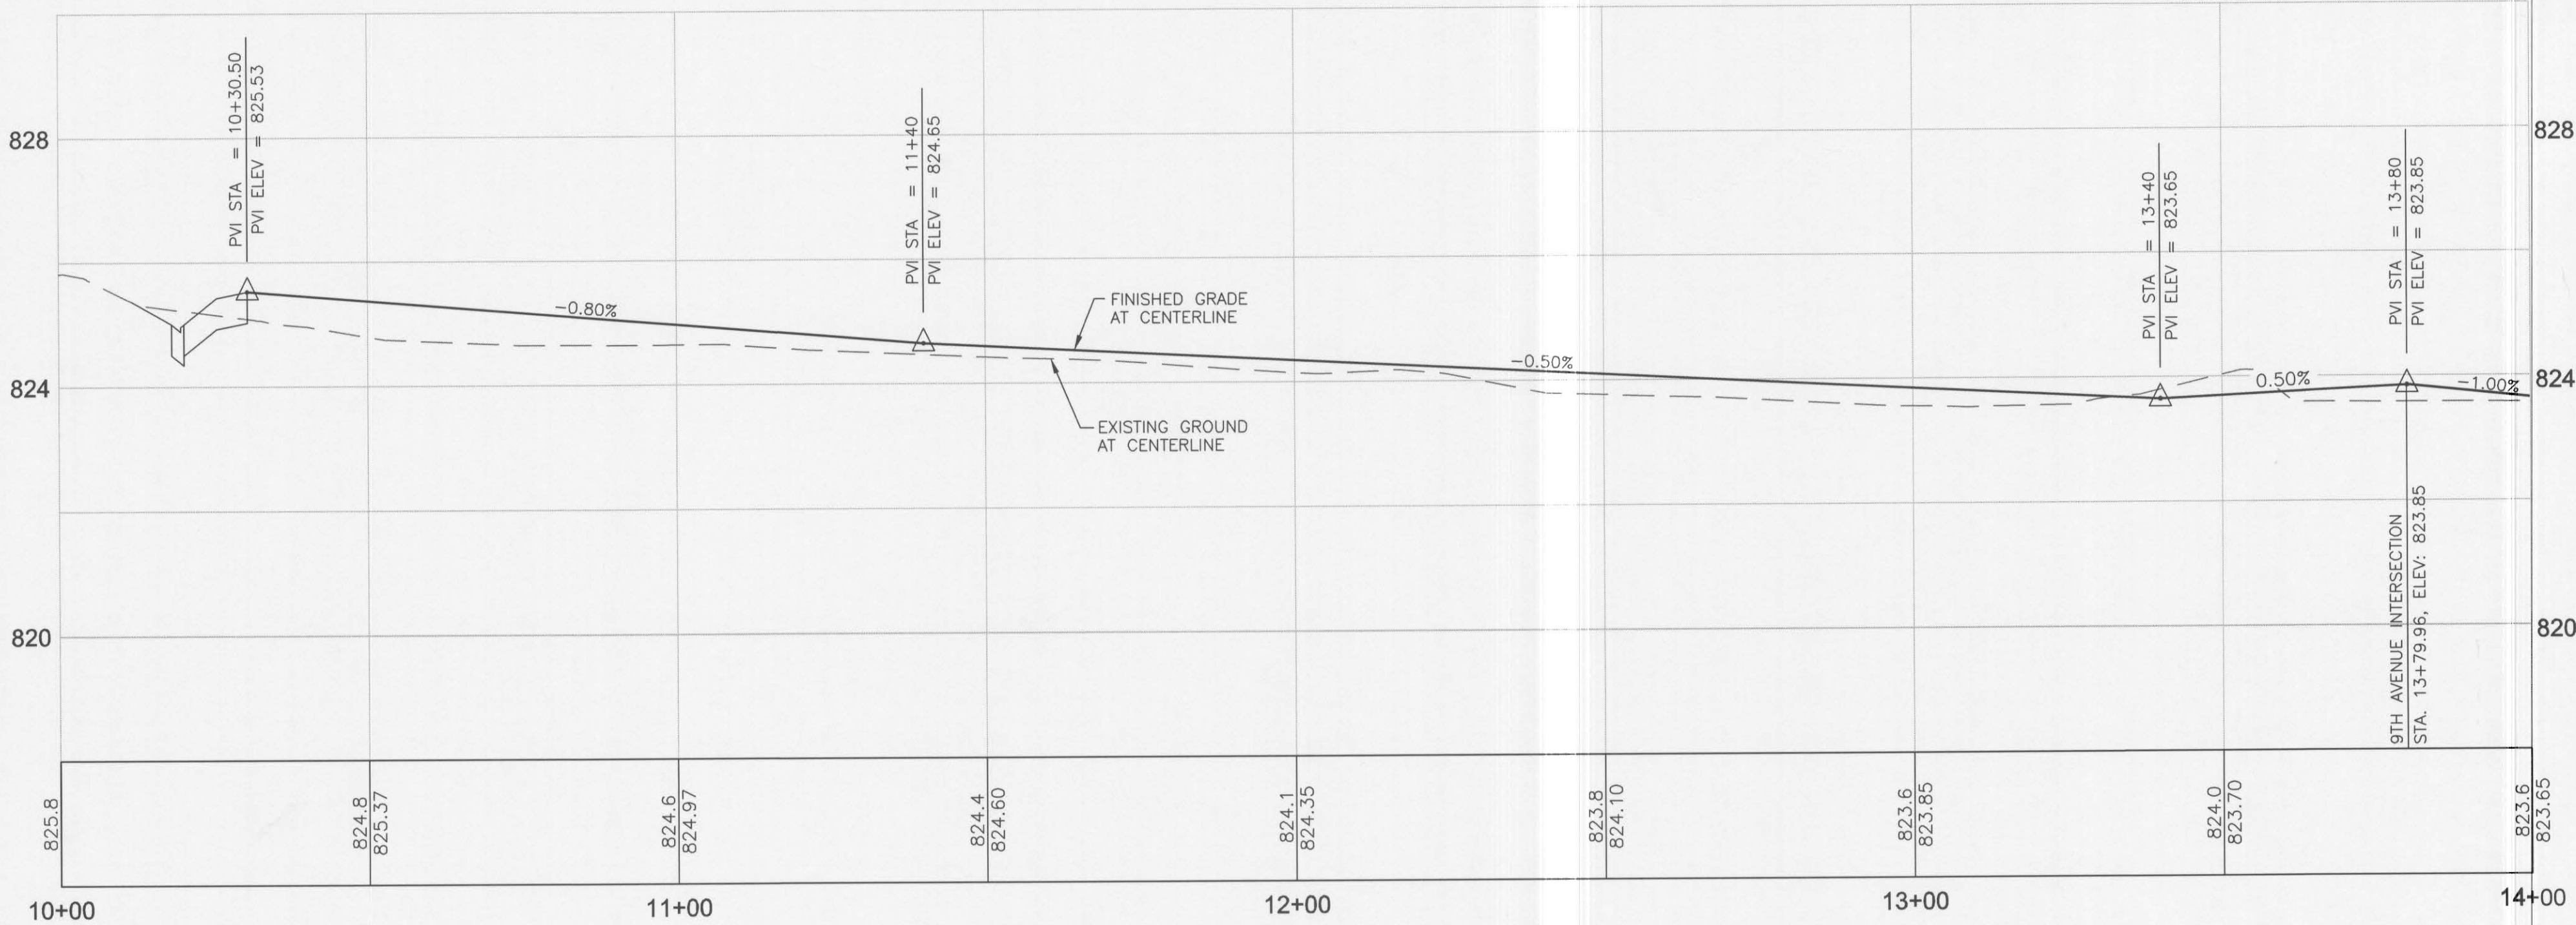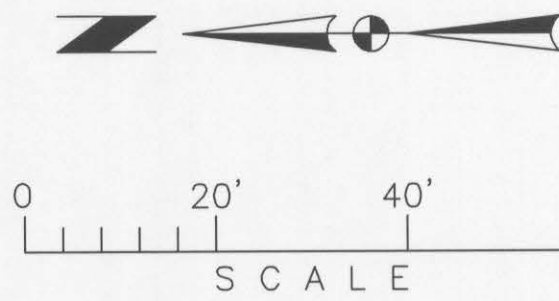

NORTH 4TH STREET CENTERLINE PROFILE

PROFILE SCALE
HORIZONTAL 1" = 20'
VERTICAL 1" = 2'

NOTE:
PROFILE SCALE IS FOR FULL
SIZE PLANS ONLY. PLEASE
ACCOUNT FOR WHEN USING
HALF SIZE PLANS.



REVISIONS		BY	DATE	HRF	DESIGNED BY	DATE	DESIGNED BY	DATE	HRF
1		BY	DATE	HRF	DESIGNED BY	DATE	DESIGNED BY	DATE	HRF
2		BY	DATE	HRF	DESIGNED BY	DATE	DESIGNED BY	DATE	HRF
3		BY	DATE	HRF	DESIGNED BY	DATE	DESIGNED BY	DATE	HRF

DRAWN BY: HRF/TJP
DESIGNED BY: JLN
QUALITY CHECK: JLN
DATE: 2.22.08
JOB NO. L06-020
FIELDBOOK

DPW PROJECT NO. 07150 - LCSC 4TH STREET PARKING
LEWISTON, IDAHO
4TH STREET NORTH
GRADING & UTILITY PLAN