
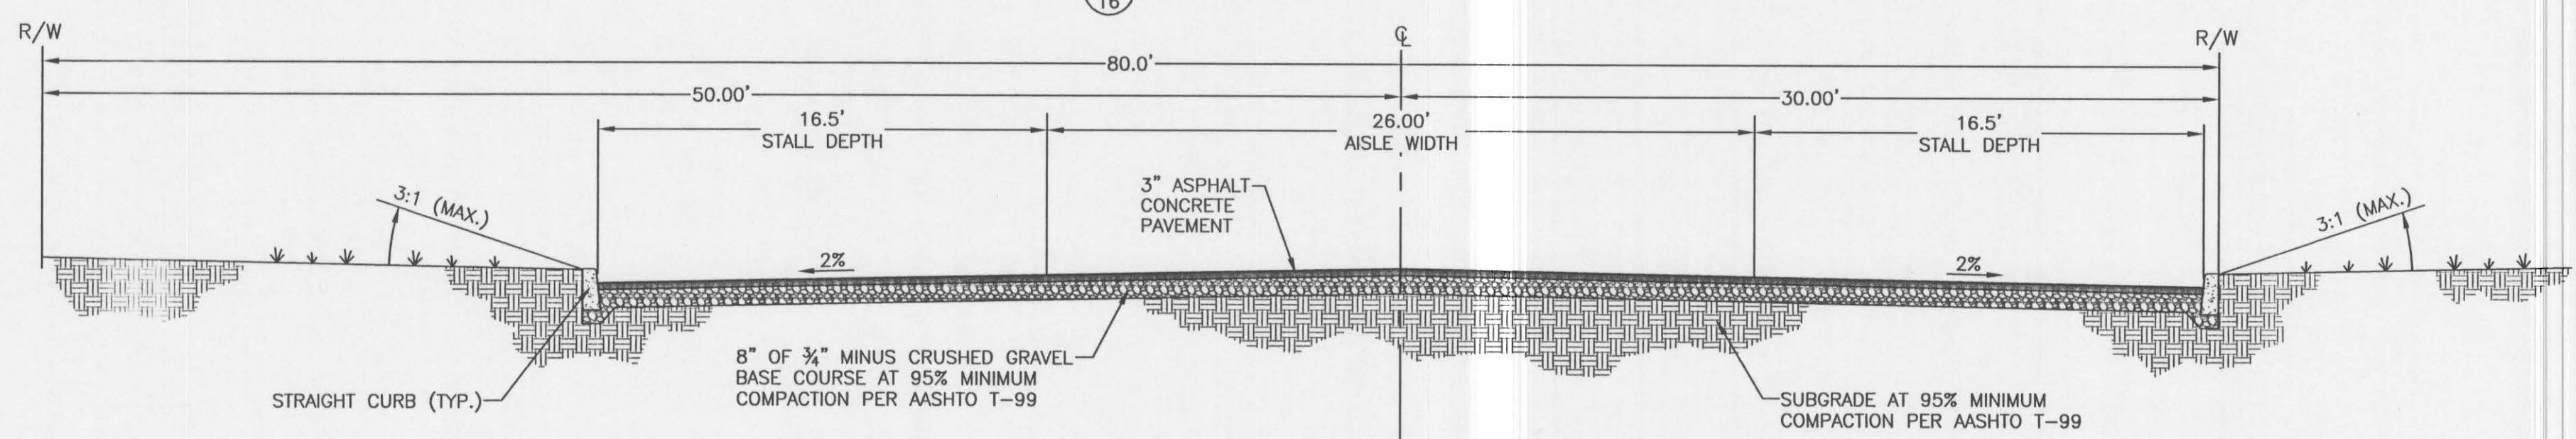


9TH AVENUE PROPOSED SITE PLAN

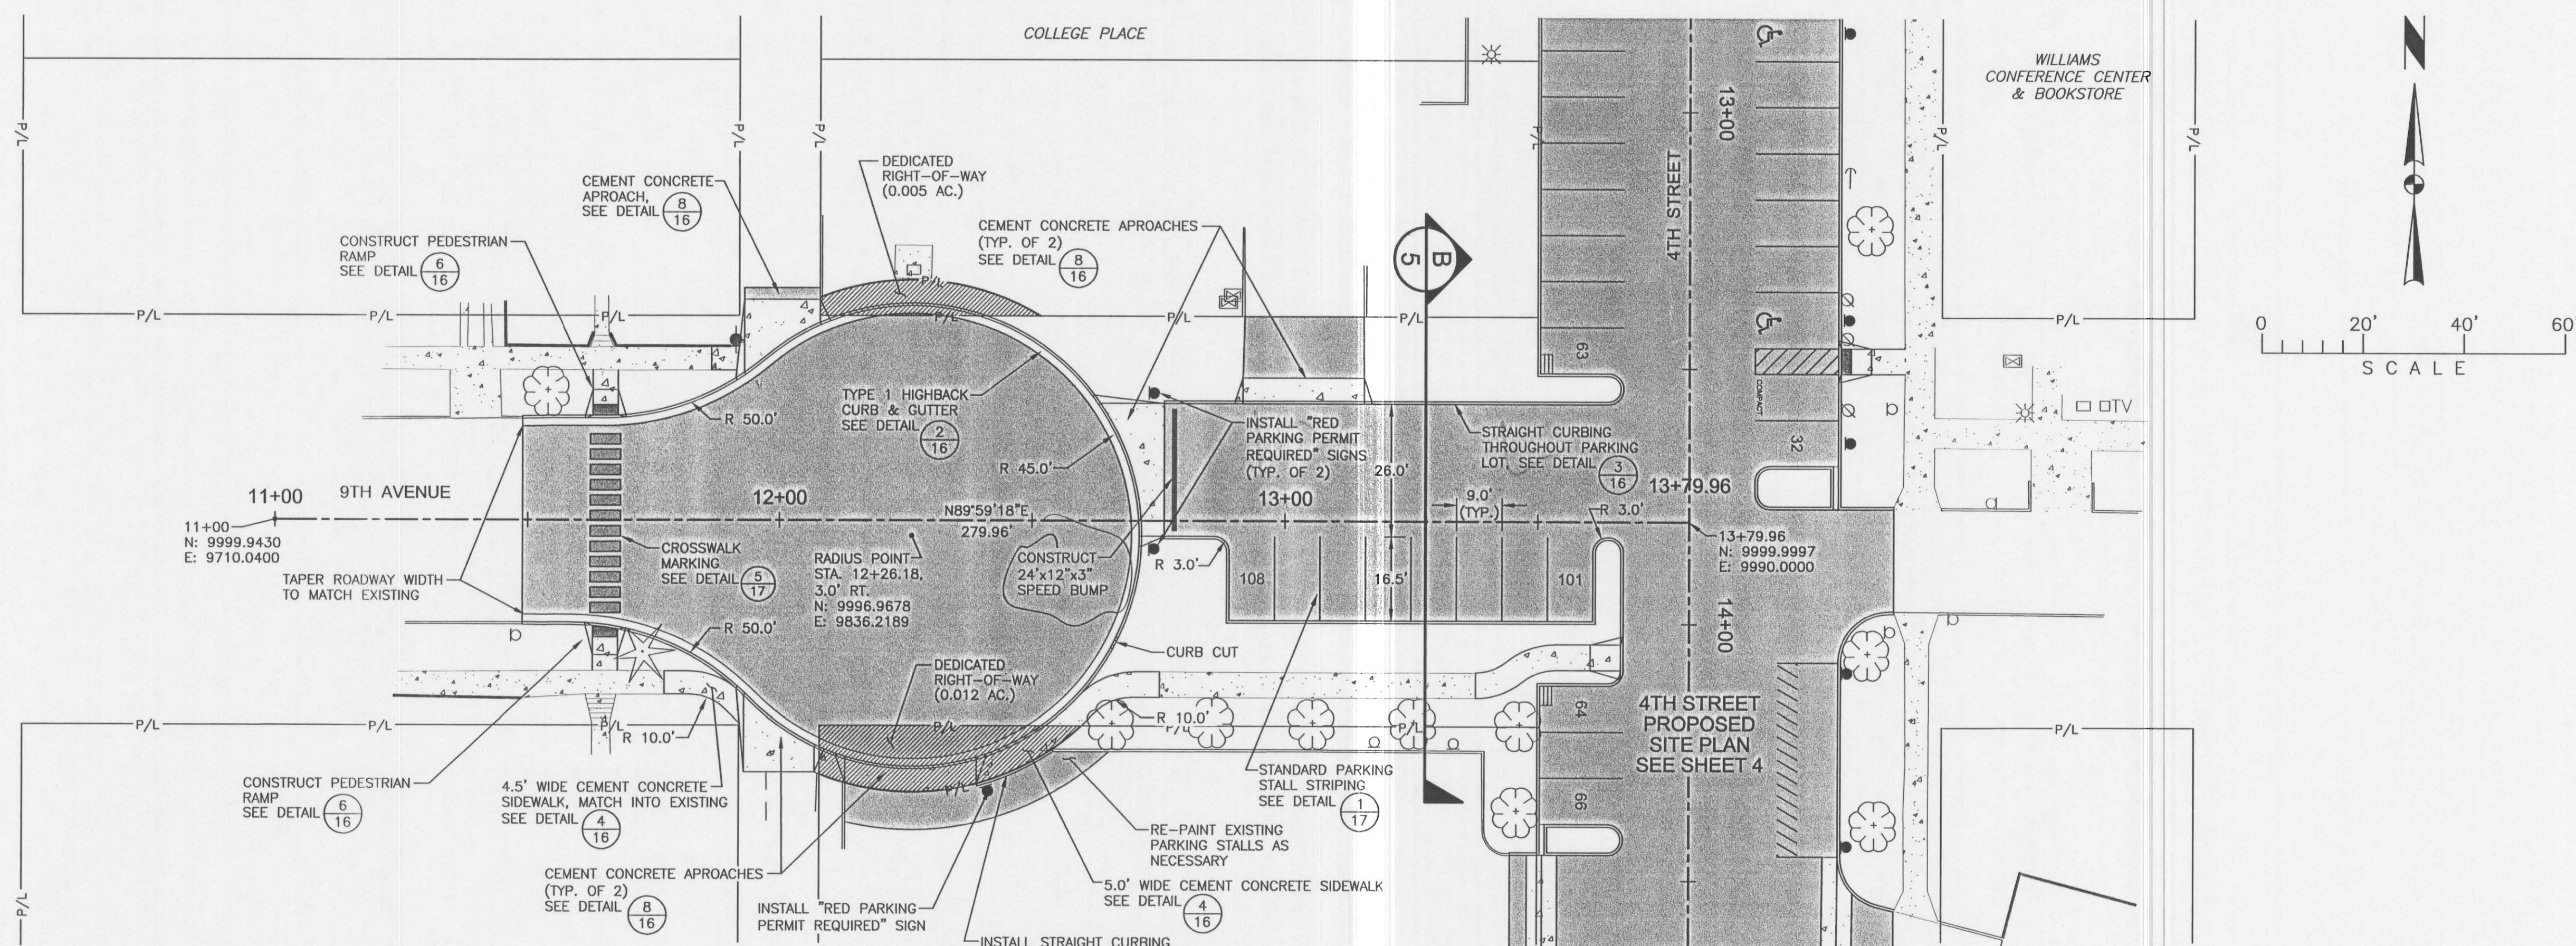


TYPICAL 4TH STREET PARKING SECTION

NOT TO SCALE

A
5


NOTE:
PAVEMENT SECTIONS AS PER
STRATA GEOTECHNICAL REPORT.

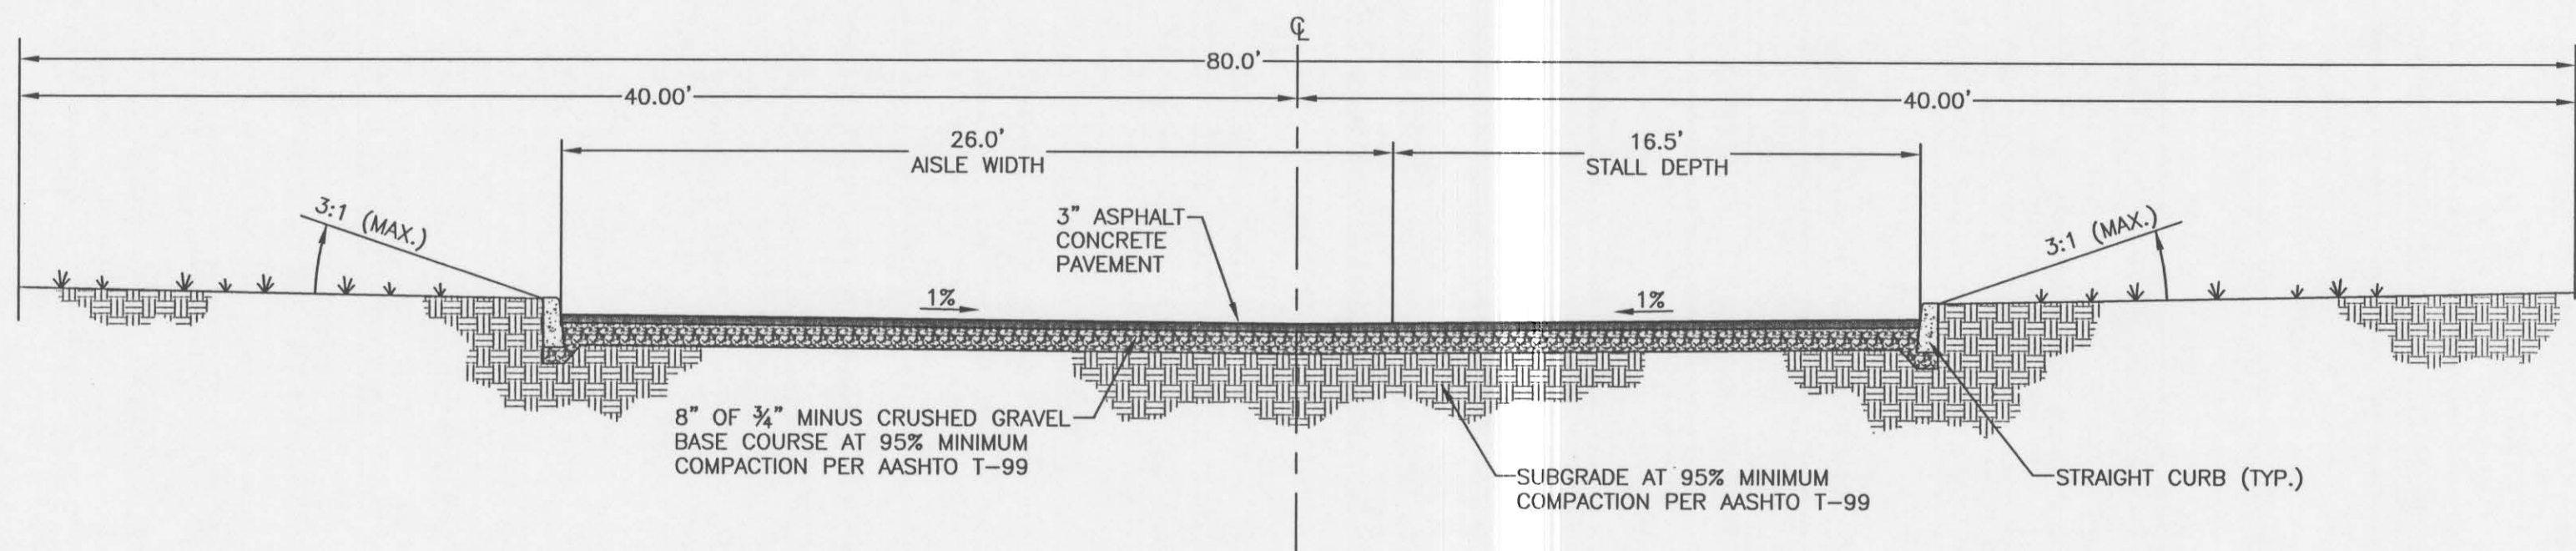


TYPICAL 9TH AVENUE PARKING SECTION

NOT TO SCALE

B
5

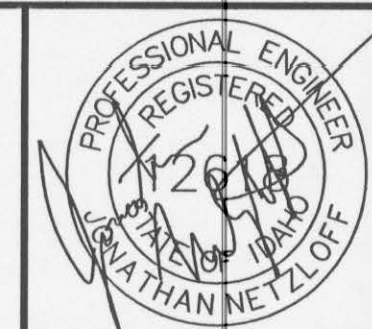

THOMAS, DEAN & HOSKINS, INC.
ENGINEERING CONSULTANTS
GREAT FALLS - BOZEMAN - KALISPELL
LEWISTON, ID 83501 (208) 746-0938

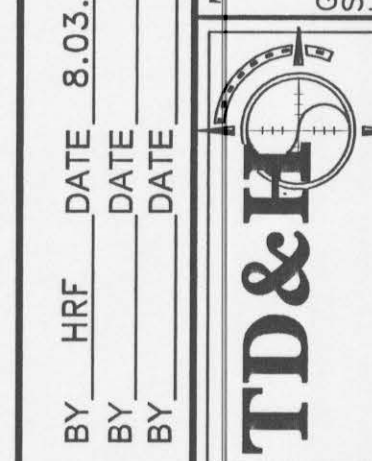

DRAWN BY: HRF/TJP
DESIGNED BY: JLN
QUALITY CHECK:
DATE: 05.24.07
JOB NO. L06-020
FIELDBOOK

DPW PROJECT NO. 07150 - LCSC 4TH STREET PARKING
LEWISTON, IDAHO
9TH AVENUE
PROPOSED SITE PLAN