
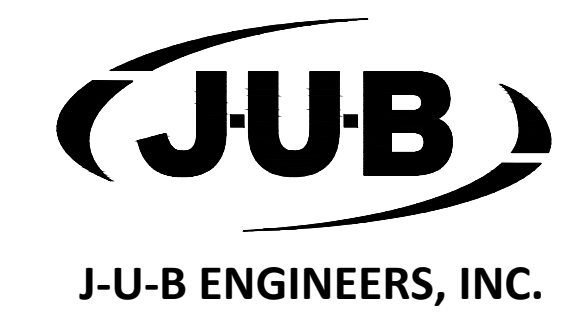


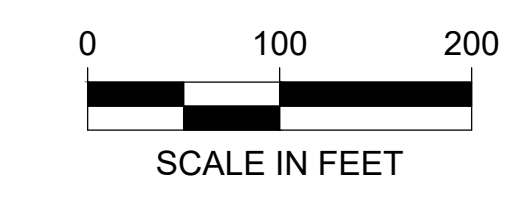

LKV


ARCHITECTS

2400 E. Riverwalk Drive
Boise, Idaho 83706
www.lkvarchitects.com
208.336.3443

PGU

architecture

PROFESSIONAL ENGINEER
REGISTERED
96732
STATE OF IDAHO
DAVID R. WATSON

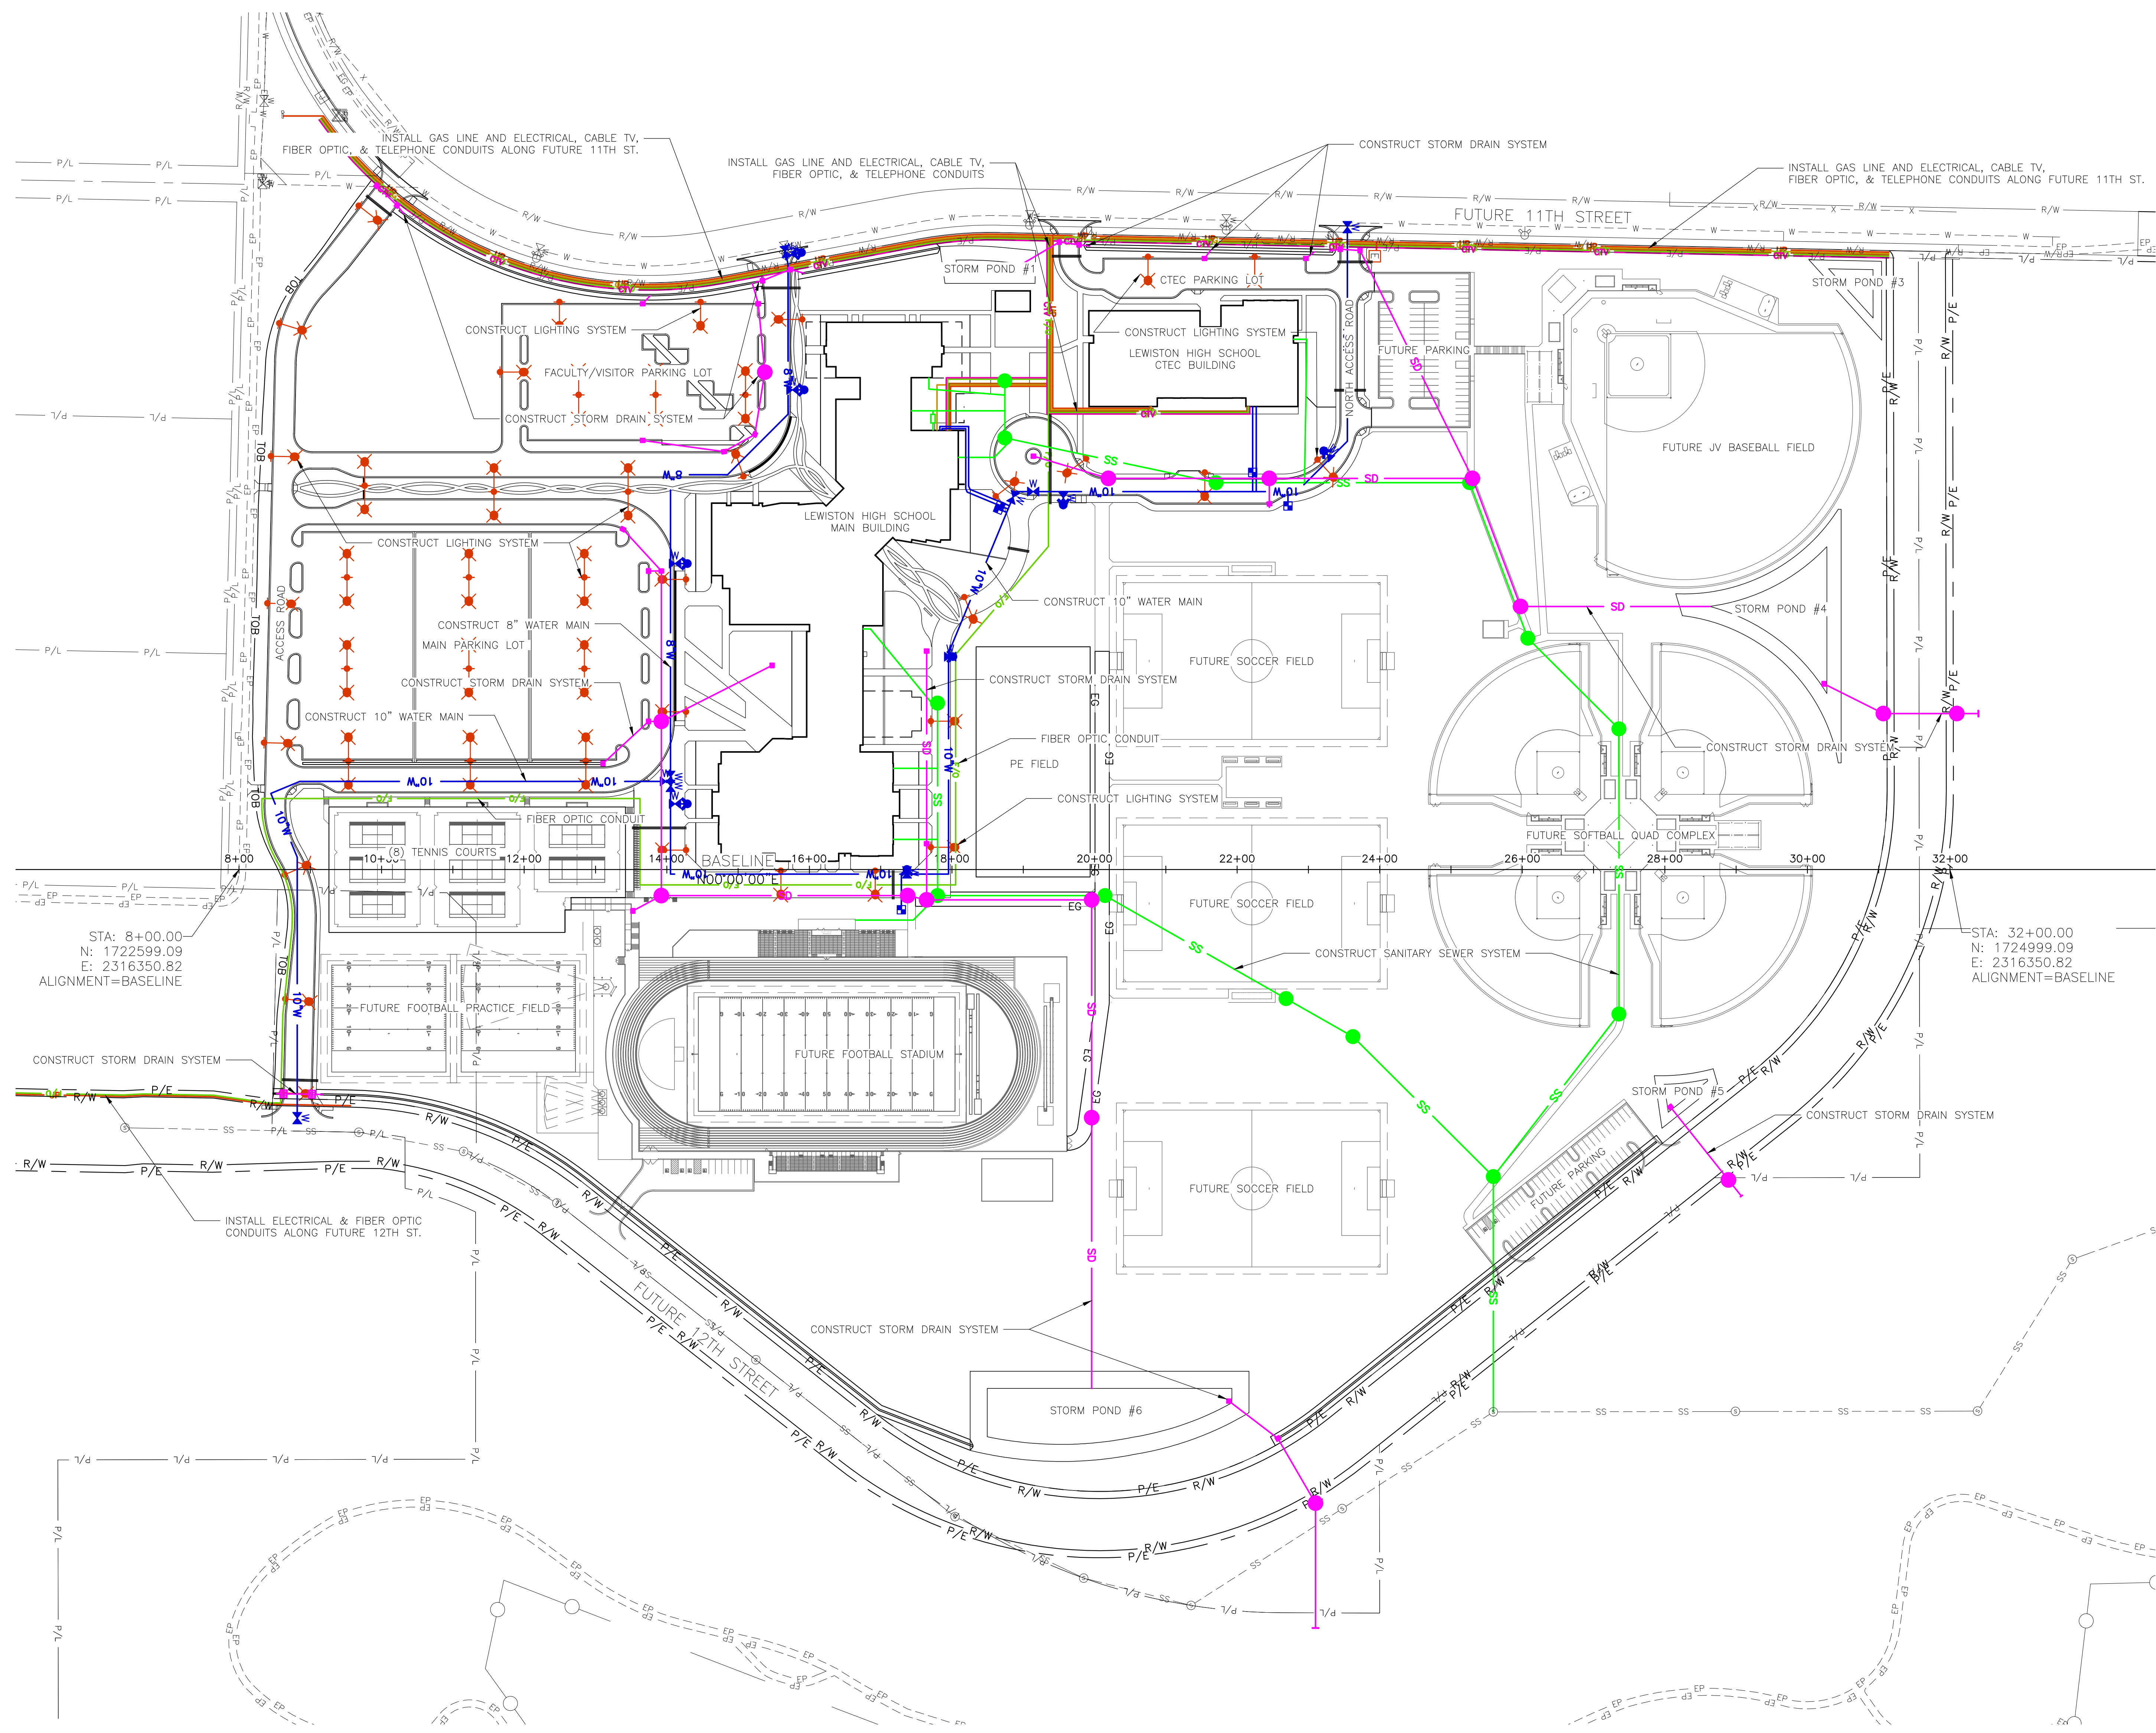

Lewiston High School
Independent School District No. 1
WARNER AVENUE PROPERTY, LEWISTON IDAHO

DATE: 1/23/2018
LKV PROJECT #: 1510
REVISIONS:

DRAWN BY: WDR
CHECKED BY: JRW

50% CE

DRAWING NO:
C3.0
OVERALL SITE UTILITY PLAN