


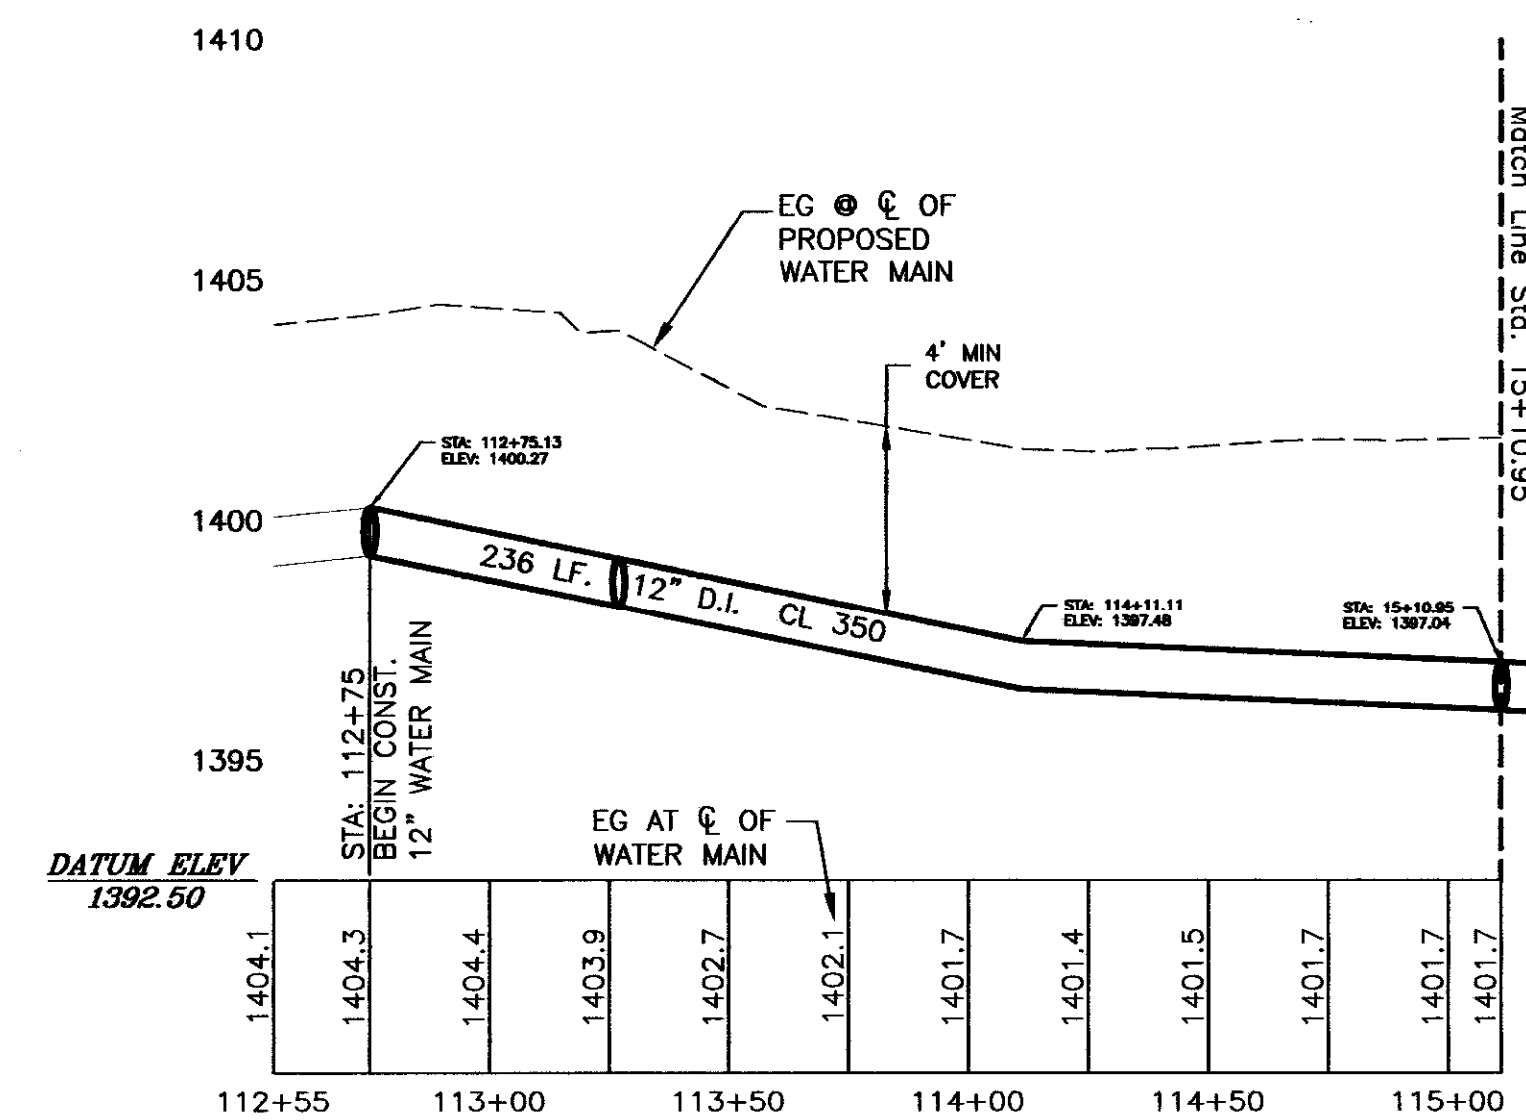
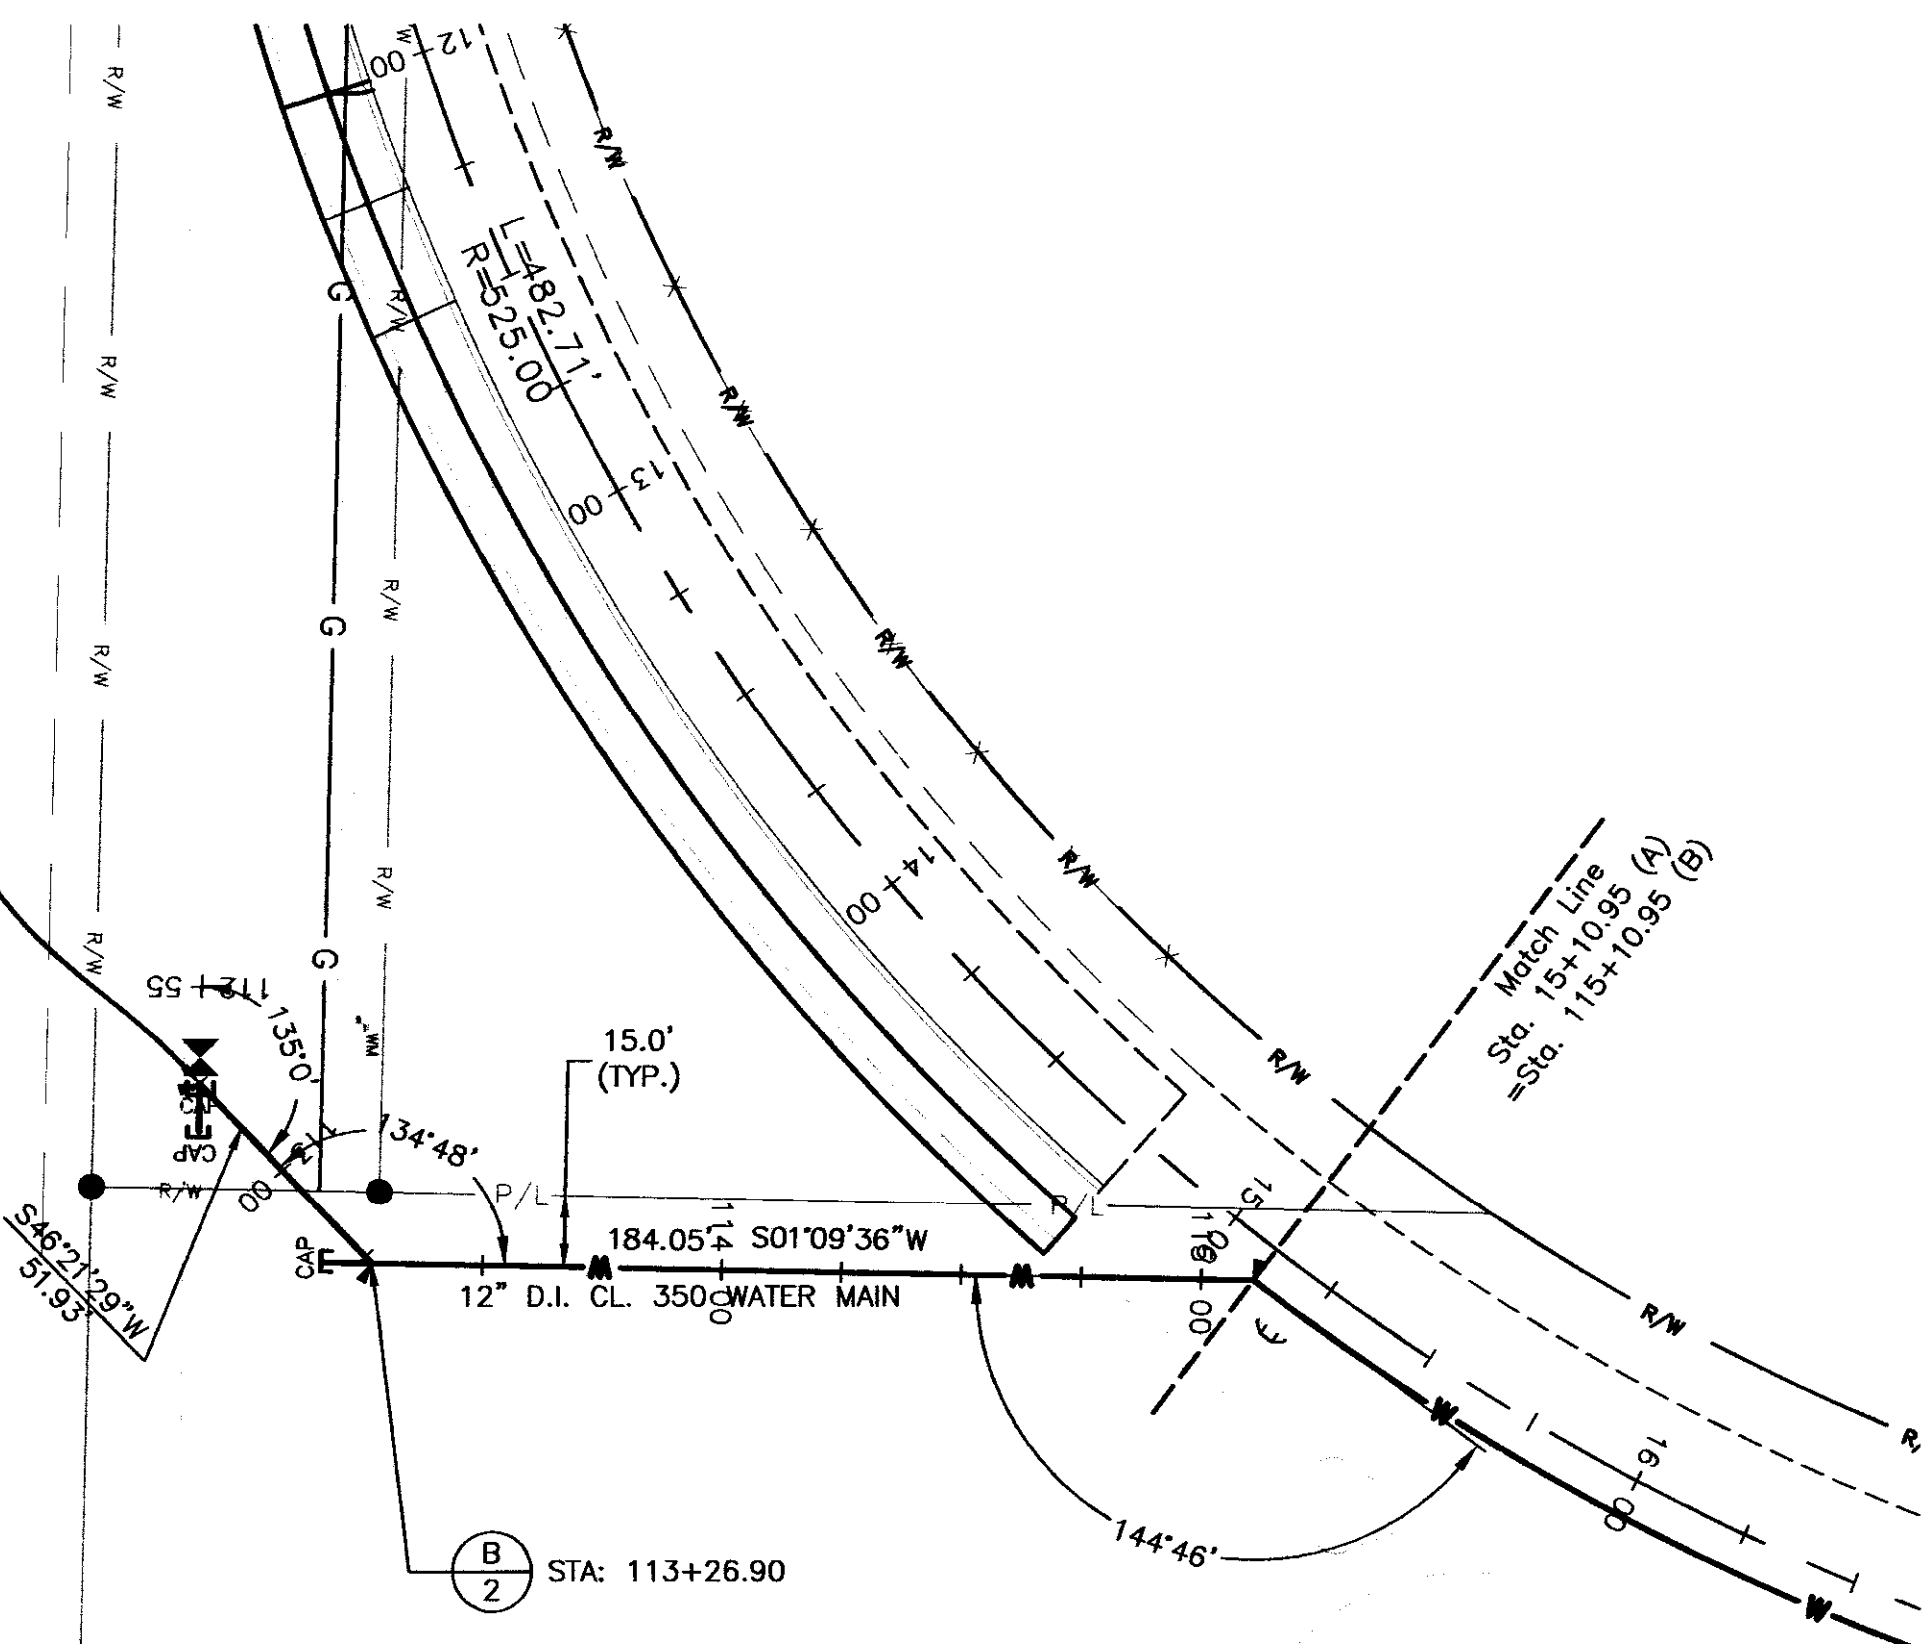
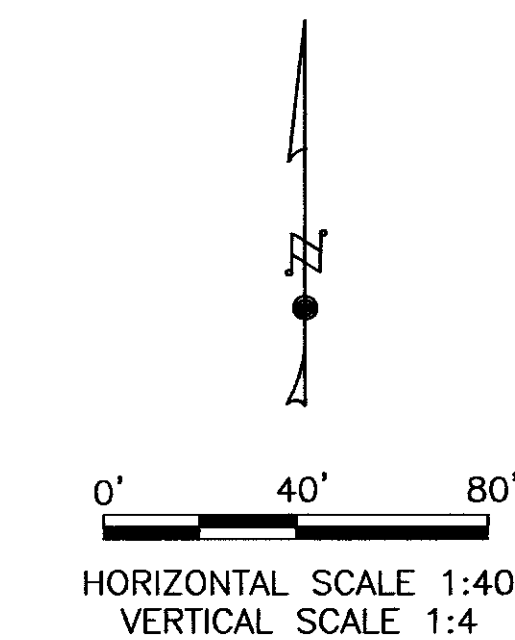
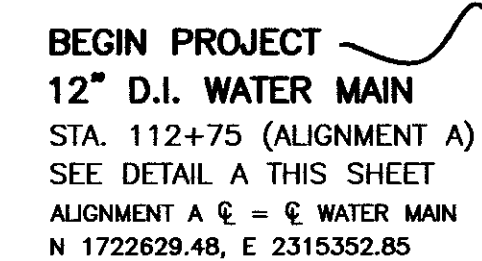
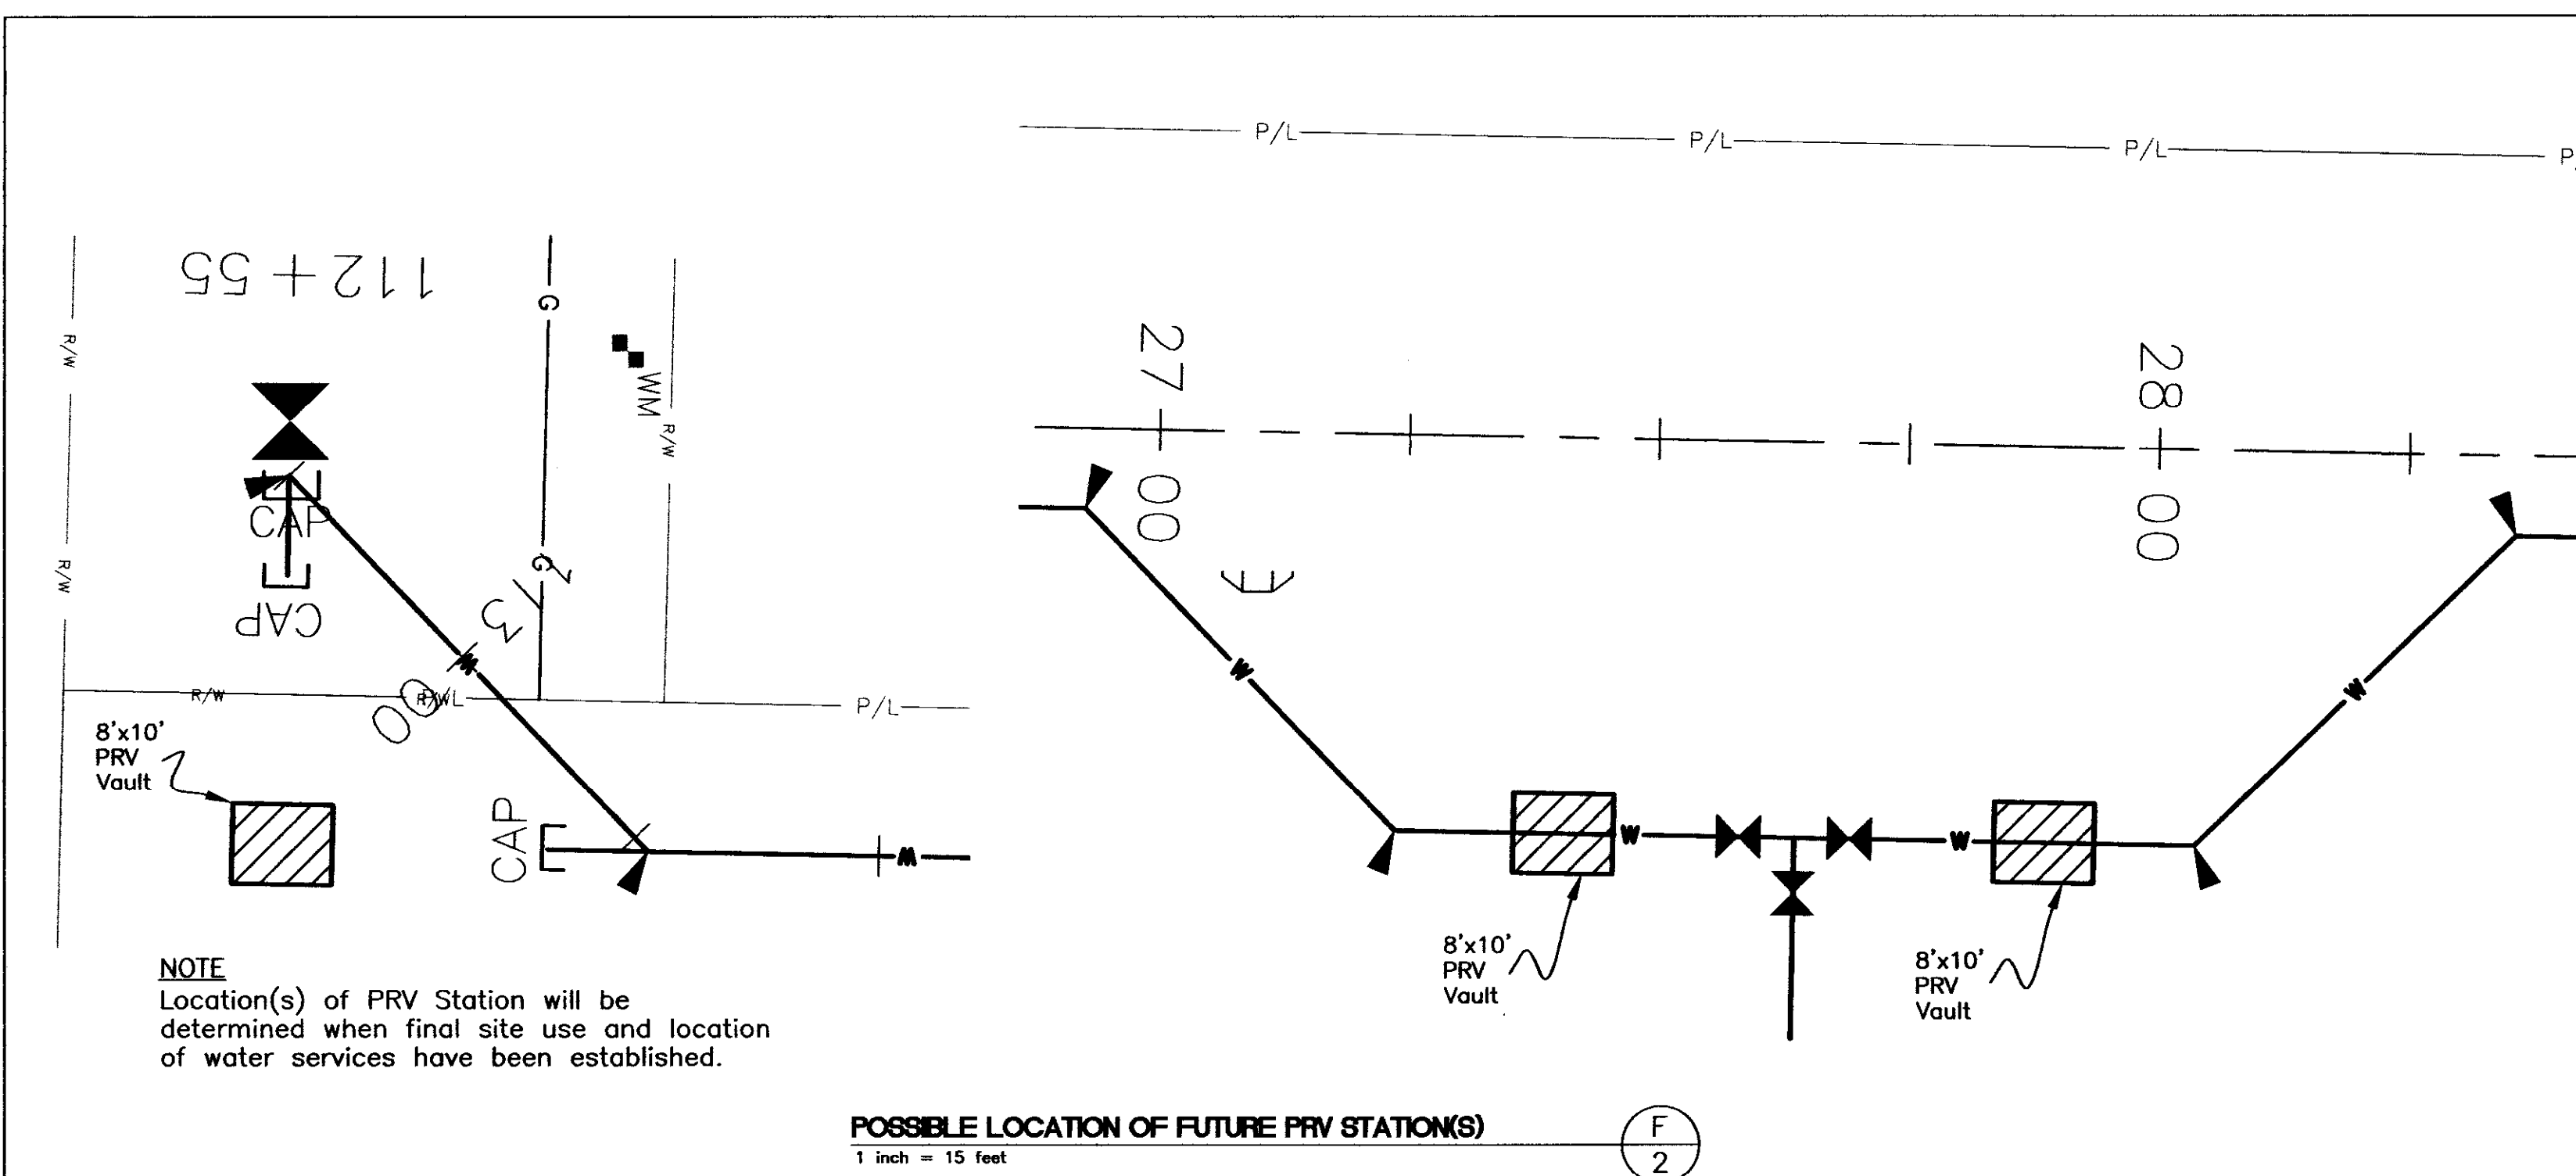
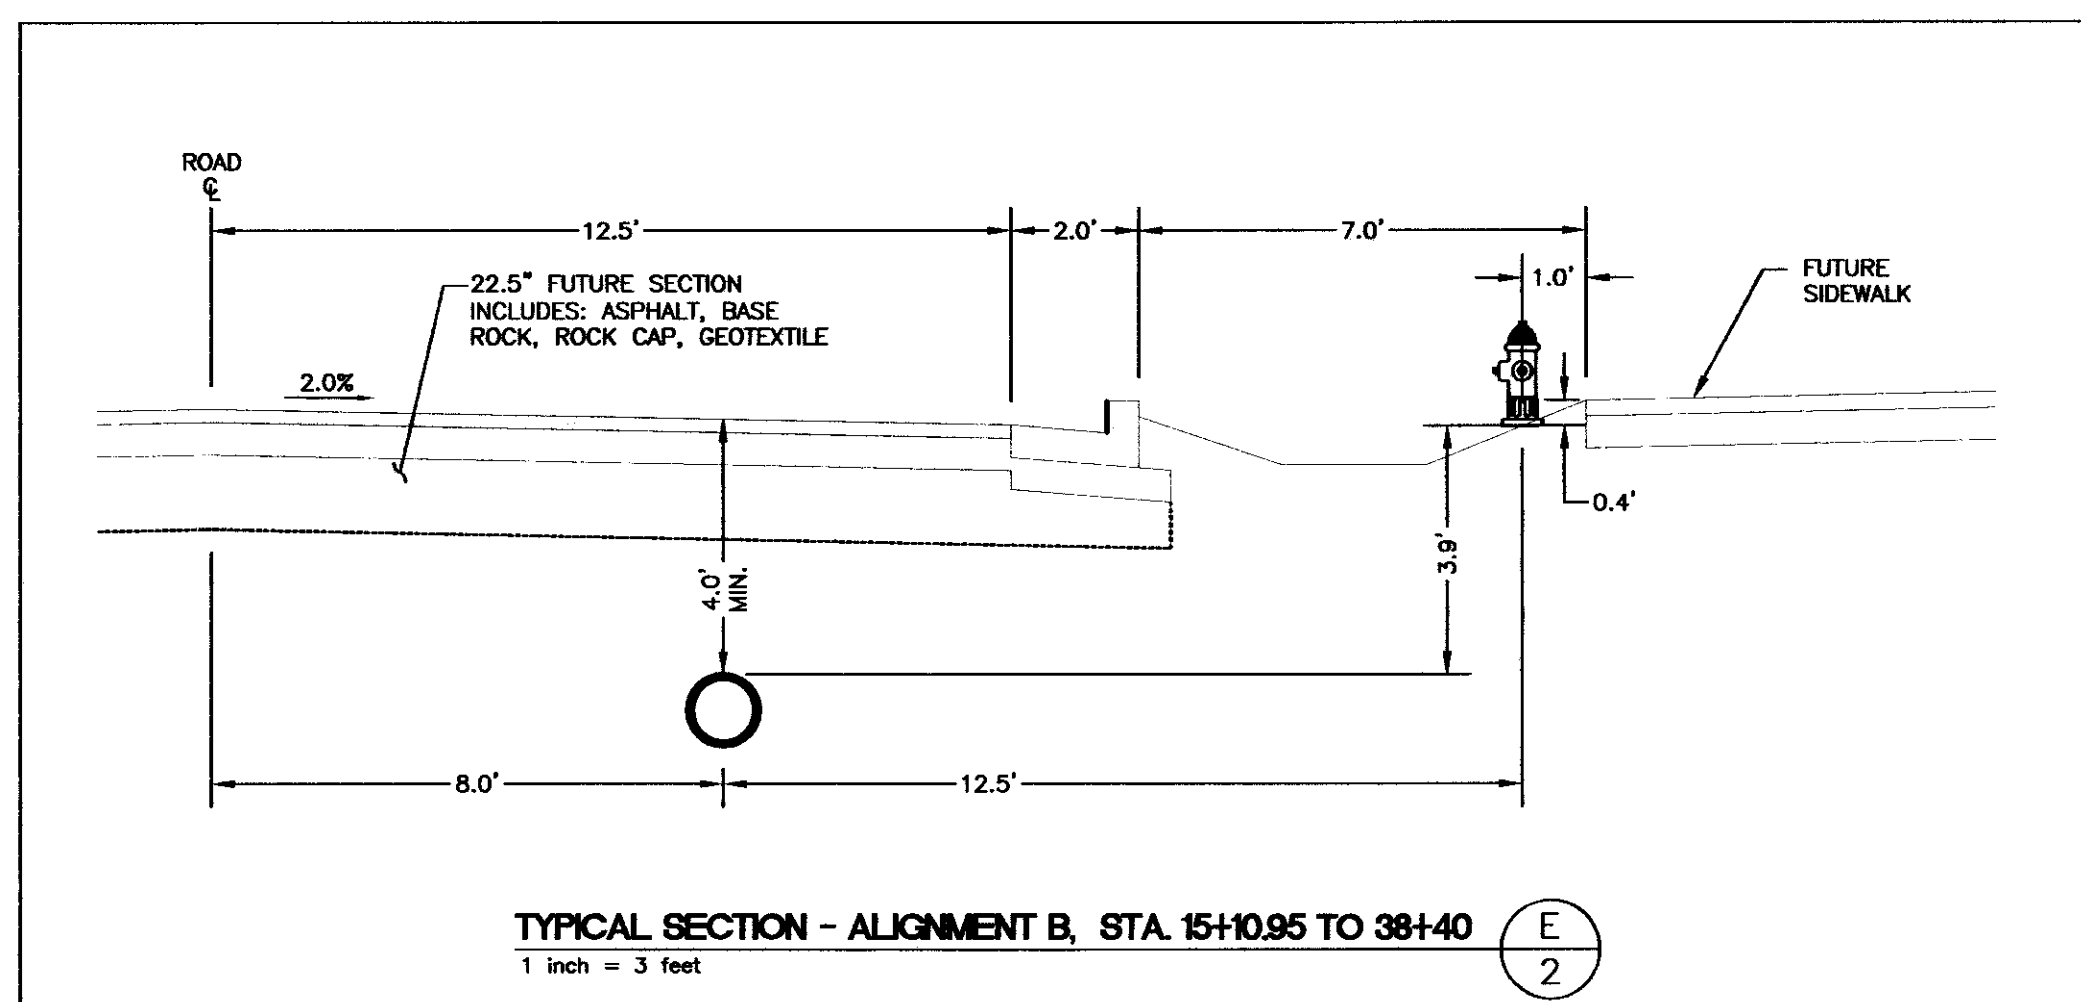


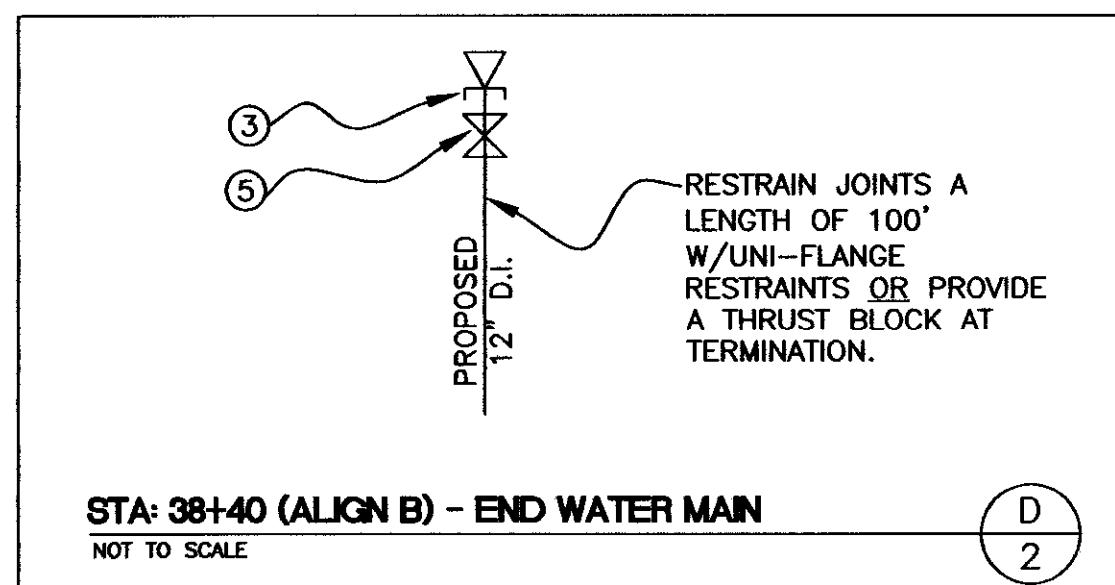

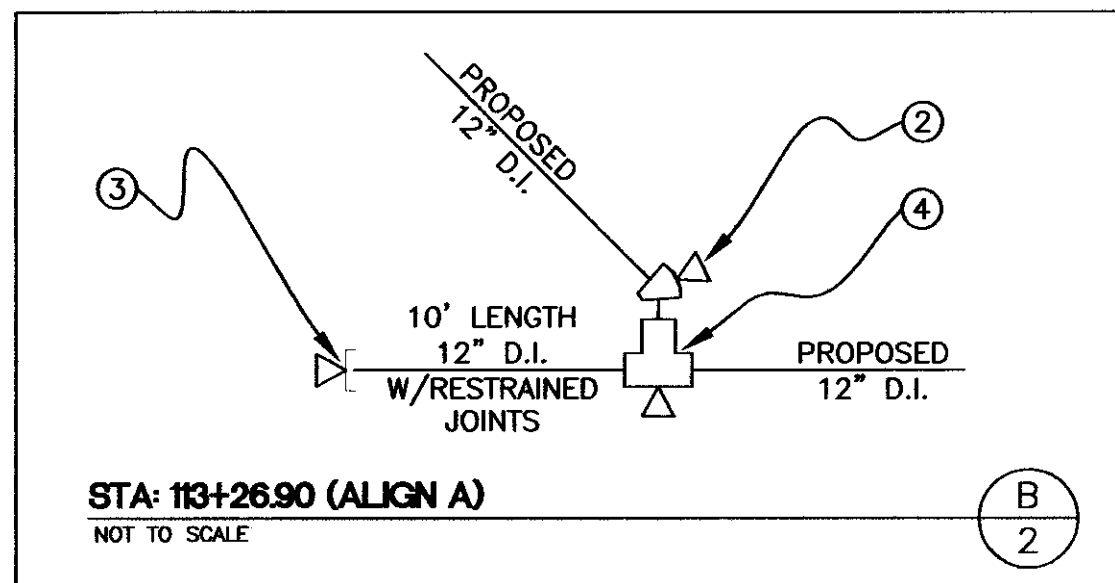

CITY OF LEWISTON
 PUBLIC WORKS DEPARTMENT
 ENGINEERING SERVICES
 164 1st STREET, LEWISTON 85601
 208-746-1916
 FAX 208-746-9687

 

**11th STREET WATER EXTENSION
 – JOINT USE SITE**

**DETAILS AND WATER MAIN PLAN AND PROFILE
 STA. 112+75 TO 115+10.95 (ALIGNMENT A)**

REVISIONS					SCALE:	1"=40'
					DESIGNED BY: AMB	
					DRAWN BY: AMB	DATE: 08/19/2010
					CHECKED BY: SM	DRAWING: CP_ROAD
					COMMUNITY_PARK_ROAD	SHEET 2 OF 4
					BY: 	JOB NO.:
					DESCRIPTION	
					FILENAME	
					DATE	
					NO.	