


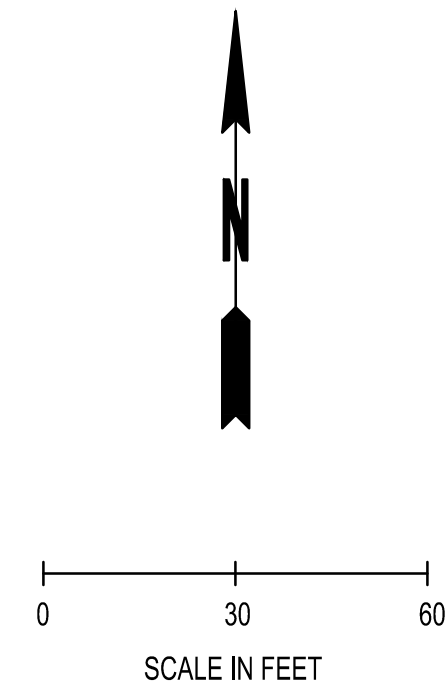

	PROPERTY LINE
	PROPOSED BUILDING
	HANDICAP PARKING
	CROSSWALK
	FIRE LANE
	SPILL CURB & GUTTER SEE PV-02
	CATCH CURB & GUTTER SEE PV-02
	STANDARD CURB SEE PV-02
	STALL COUNT
	RETAINING WALL

1. CART CORNERS: PROVIDED AND INSTALLED BY OWNER
2. 3. ACCESSIBLE PARKING SYMBOL: SEE PV-02
4. 35' FLAG POLE: APPROVED BY WINCO
5. LANDSCAPE ISLAND (TYP): SEE LANDSCAPE AND IRRIGATION PLANS
6. 90' PARKING LOT STRIPING: SEE PV-02
7. TRAFFIC ARROW (TYP): SEE PV-02
8. SCREEN WALL: SEE BUILDING PLANS
9. LOADING DOCKS: SEE BUILDING PLANS
10. DRY AND WET COMPACTORS: SEE BUILDING PLANS
11. NOT USED
12. GREASE INTERCEPTOR: SEE BUILDING PLANS
13. BUILDING MOUNTED FIRE DEPARTMENT CONNECTION: SEE BUILDING PLANS
14. TRANSFORMER AND PAD: SEE BUILDING PLANS
15. PIPE BOLLARDS (TYP): SEE BUILDING PLANS
16. SITE LIGHTING: SEE BUILDING PLANS
17. CROSSWALK MARKING: SEE BUILDING PLANS
18. RETAINING WALL: SEE GO SHEETS
19. AT GRADE CONCRETE SIDEWALK CROSSING THROUGH PLANTER ISLAND AND PV-02
20. CURBS, ALONG FIRE LINES SHALL BE PAINTED WITH RED TRAFFIC PAINT. THE WORDS "NO PARKING FIRE LANE" SHALL APPEAR IN 4" WHITE LETTER AT 25' INTERVALS
21. ADA PARKING SIGNAGE: SEE BUILDING PLANS

1. SEE HC-01 FOR DIMENSIONING AND HORIZONTAL CONTROL

2. CONTRACTOR SHALL PREPARE TRAFFIC CONTROL PLANS AND SUBMIT TO THE CITY OF LEWISTON FOR APPROVAL PRIOR TO BEGINNING ANY WORK WITHIN THE PUBLIC RIGHT OF WAY.

PARKING ANALYSIS	
REQUIRED STALLS	231
EXISTING STALLS	391
PROPOSED STALLS	362

PK NAIL LOCATED NEAR THE SW CORNER OF
BUILDING, AS IDENTIFIED ON SHEET 2 OF ALTA
SURVEY BY KM ENGINEERING, OCT. 4, 2013
(NAVD 88 DATUM)

BASIS OF BEARING IS THE ALTA/ACSM SURVEY
FOR THE LEWISTON CENTER PARTNERSHIP BY
DANIEL L. HAYHURST, PLS 9365 DATED
AUGUST 17, 1999.

THE CONTRACTOR SHALL BE FULLY RESPONSIBLE FOR THE LOCATION AND PROTECTION OF ALL EXISTING UTILITIES. THE CONTRACTOR SHALL VERIFY ALL UTILITY LOCATIONS PRIOR TO CONSTRUCTION BY CALLING THE UNDERGROUND LOCATE LINE 811 OR 1-800-342-1585 A MINIMUM OF 48 HOURS PRIOR TO ANY EXCAVATION.

WINCO STORE NO. 128
S.E.C. 19TH AVE. & 17TH ST.
LEWISTON, IDAHO 83501

WinCo FOODS



SHEET TITLE

SITE PLAN

SHEET

SP-01

SEC. 6 & 7, T. 35 N., R. 5 W., BOISE MERIDIAN

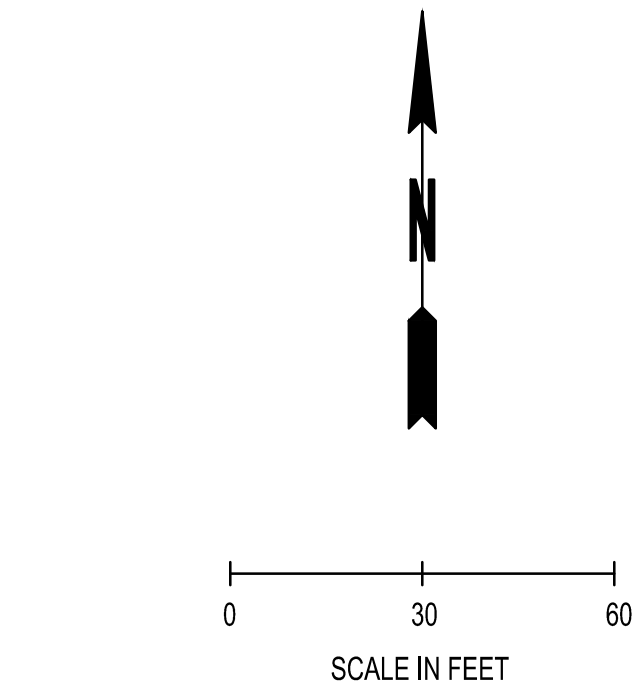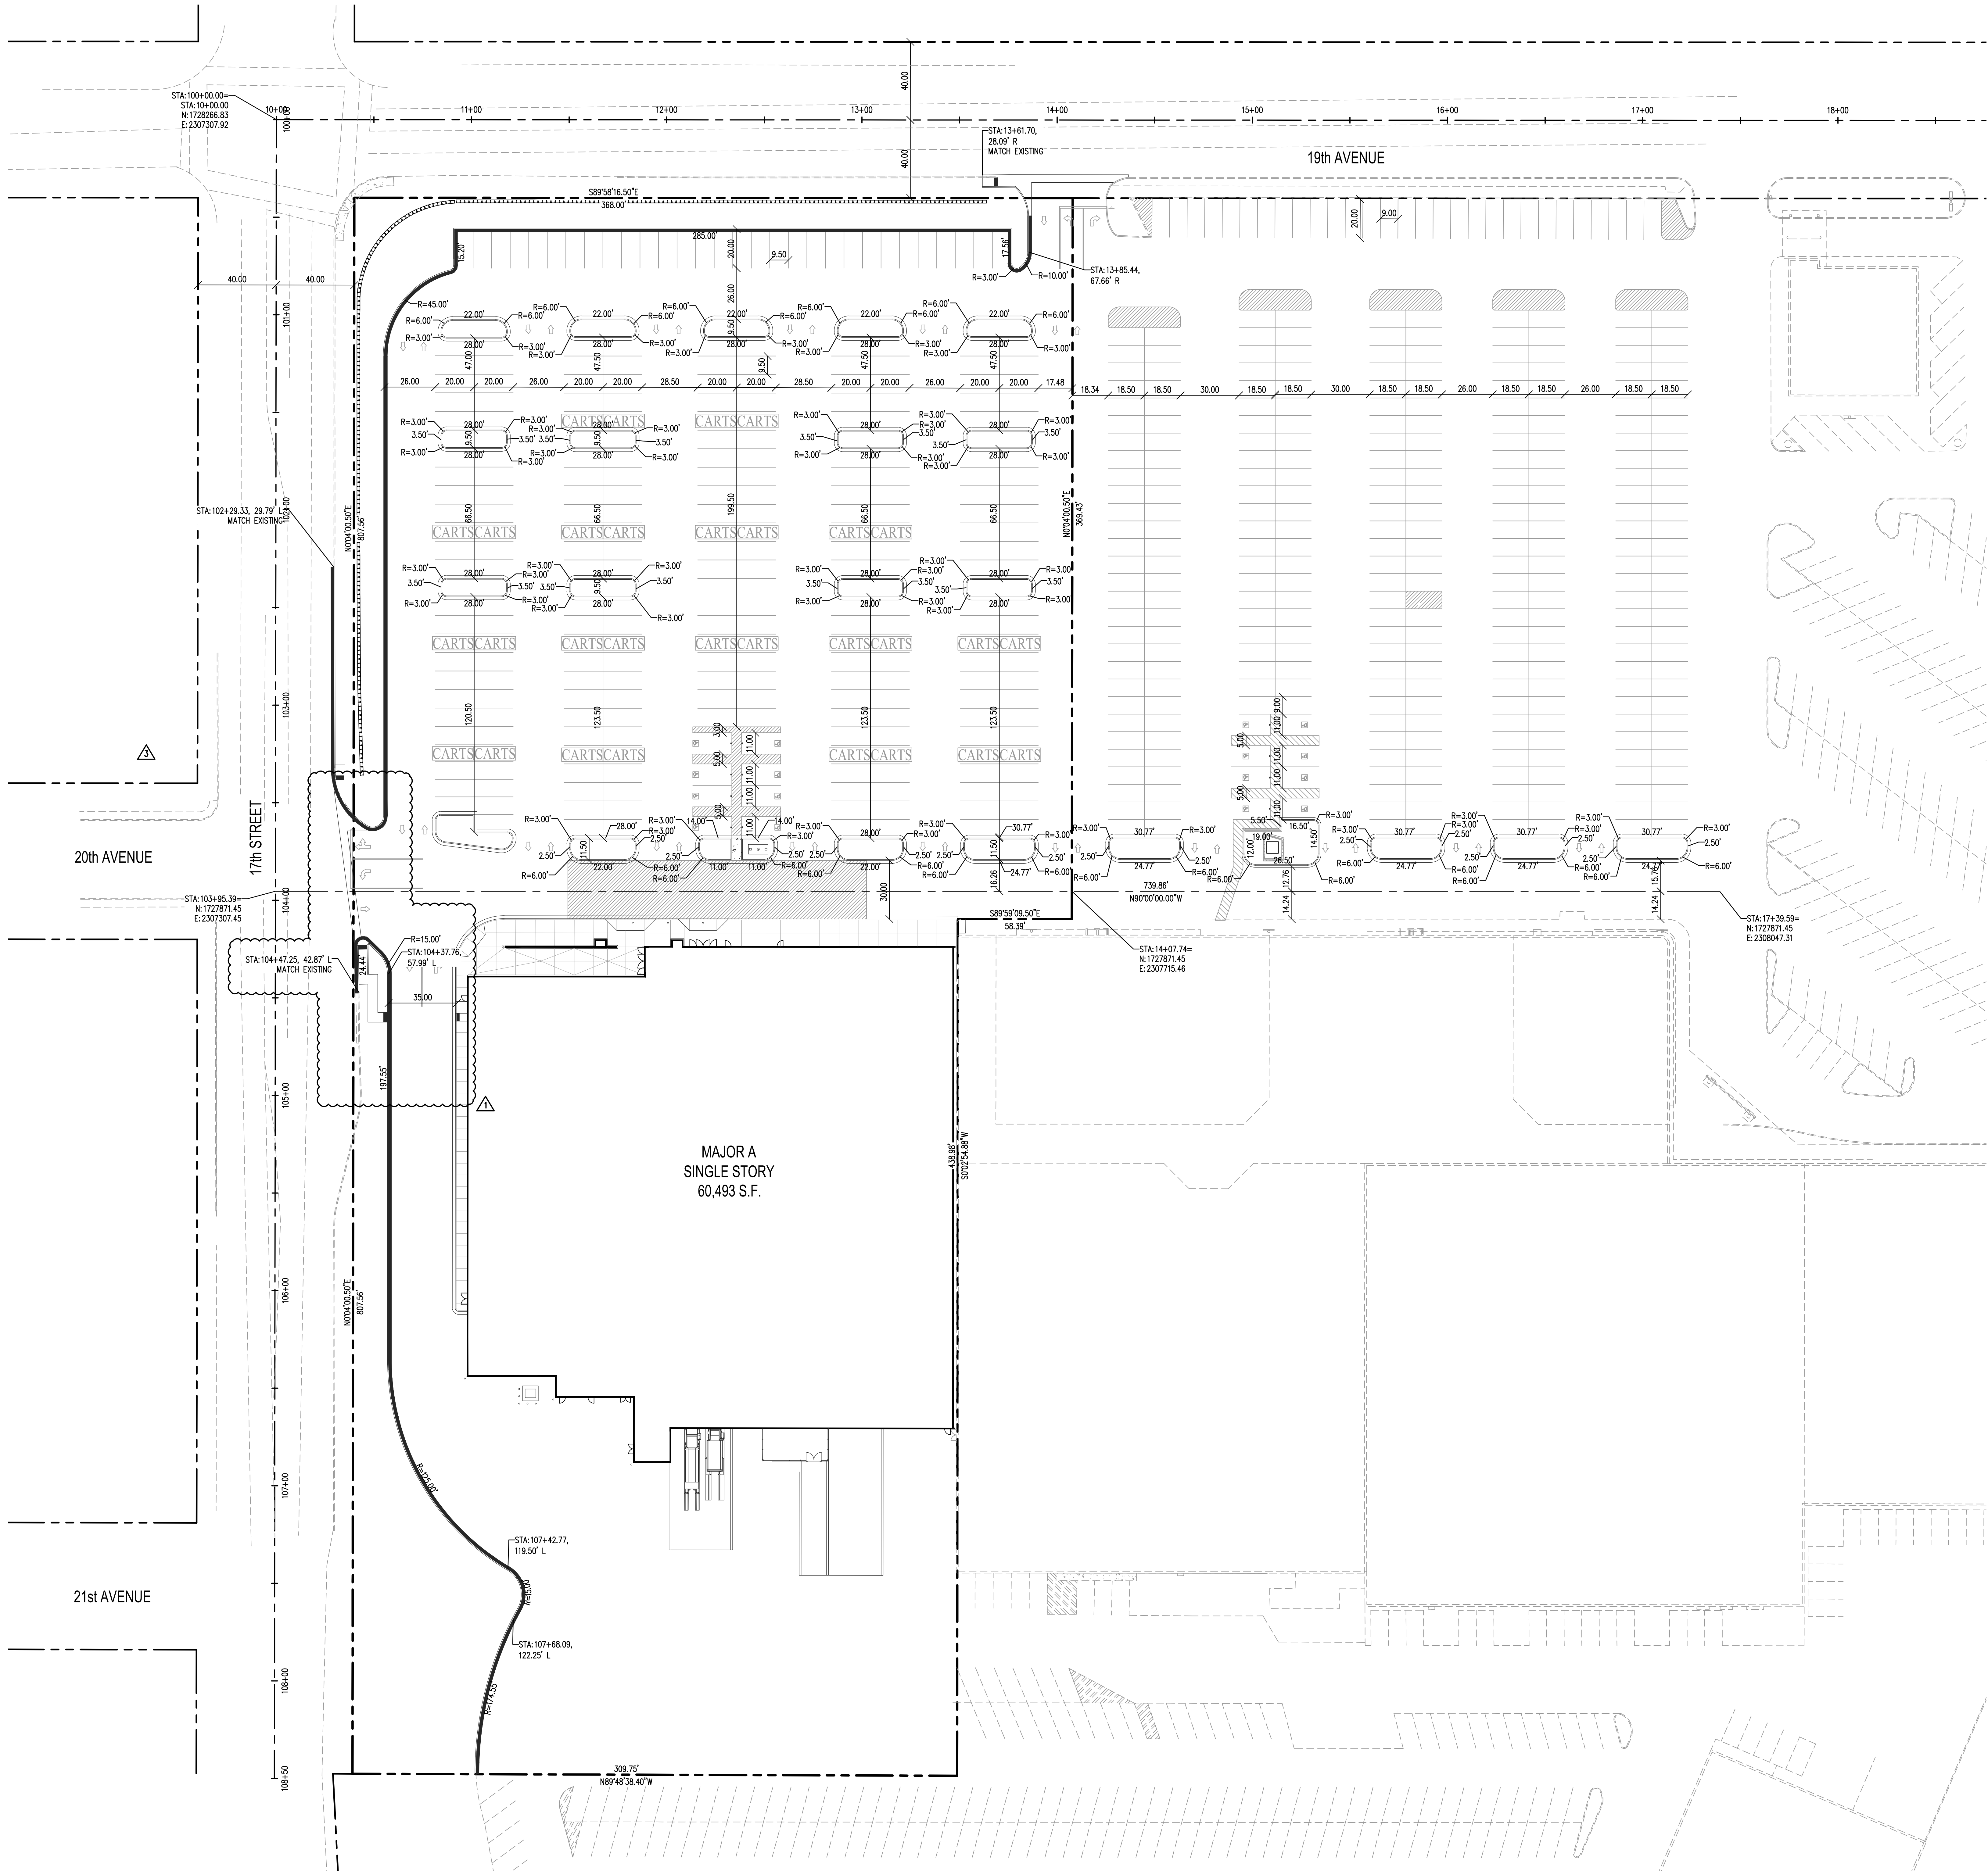

LEGEND	
	PROPERTY LINE
	PROPOSED BUILDING
	CROSSWALK


- GENERAL NOTES:
- ALL DIMENSIONS ARE TO FACE OF CURB.
 - SEE SP-01 FOR FIRE LANE DIMENSIONS.

REVISIONS	
	ON-SITE CDD 001 XX/XX/XX
PROJECT NO. 1816-04	
DRAWN L. HURTADO	
CHECKED B. JOHNSON	
SUBMITTAL DATES 1/27/14	
OTB DATE 02/10/14	
THESE DRAWINGS AND SPECIFICATIONS ARE INSTRUMENTS OF SERVICE. THEY ARE THE PROPERTY OF SCJ ALLIANCE CONSULTING SERVICES. NO PART OF THESE DRAWINGS OR SPECIFICATIONS SHALL BE REPRODUCED OR TRANSMITTED IN ANY FORM OR BY ANY MEANS, ELECTRONIC OR MECHANICAL, INCLUDING PHOTOCOPYING, RECORDING, OR BY ANY INFORMATION STORAGE AND RETRIEVAL SYSTEM, WITHOUT THE WRITTEN PERMISSION OF SCJ ALLIANCE CONSULTING SERVICES.	
 SCJ ALLIANCE CONSULTING SERVICES 2102 CARRIAGE ST SW, SUITE 10, OLYMPIA, WASHINGTON 98502 P: 360-522-1465, F: 360-352-1599 SCJALLIANCE.COM	
WINCO STORE NO. 128 S.E.C. 19TH AVE. & 17TH ST. LEWISTON, IDAHO 83501	
WinCo Foods	
SHEET TITLE HORIZONTAL CONTROL PLAN	
SHEET HC-01	

BENCHMARK
PK NAIL LOCATED NEAR THE SW CORNER OF BUILDING, AS IDENTIFIED ON SHEET 2 OF ALTA SURVEY BY HW ENGINEERING, OCT. 4, 2013 (NAVD 88 DATUM)

BASIS OF BEARING
BASIS OF BEARING IS THE ALTA/ACSM SURVEY FOR THE LEWISTON CENTER PARTNERSHIP BY DANIEL L. HAYHURST, PLS 9365 DATED AUGUST 17, 1999.

CALL BEFORE YOU DIG
THE CONTRACTOR SHALL BE FULLY RESPONSIBLE FOR THE LOCATION AND PROTECTION OF ALL EXISTING UTILITIES. THE CONTRACTOR SHALL VERIFY ALL UTILITY LOCATIONS PRIOR TO CONSTRUCTION BY CALLING THE UNDERGROUND LOCATE LINE 811 OR 1-800-342-1595 A MINIMUM OF 48 HOURS PRIOR TO ANY EXCAVATION.

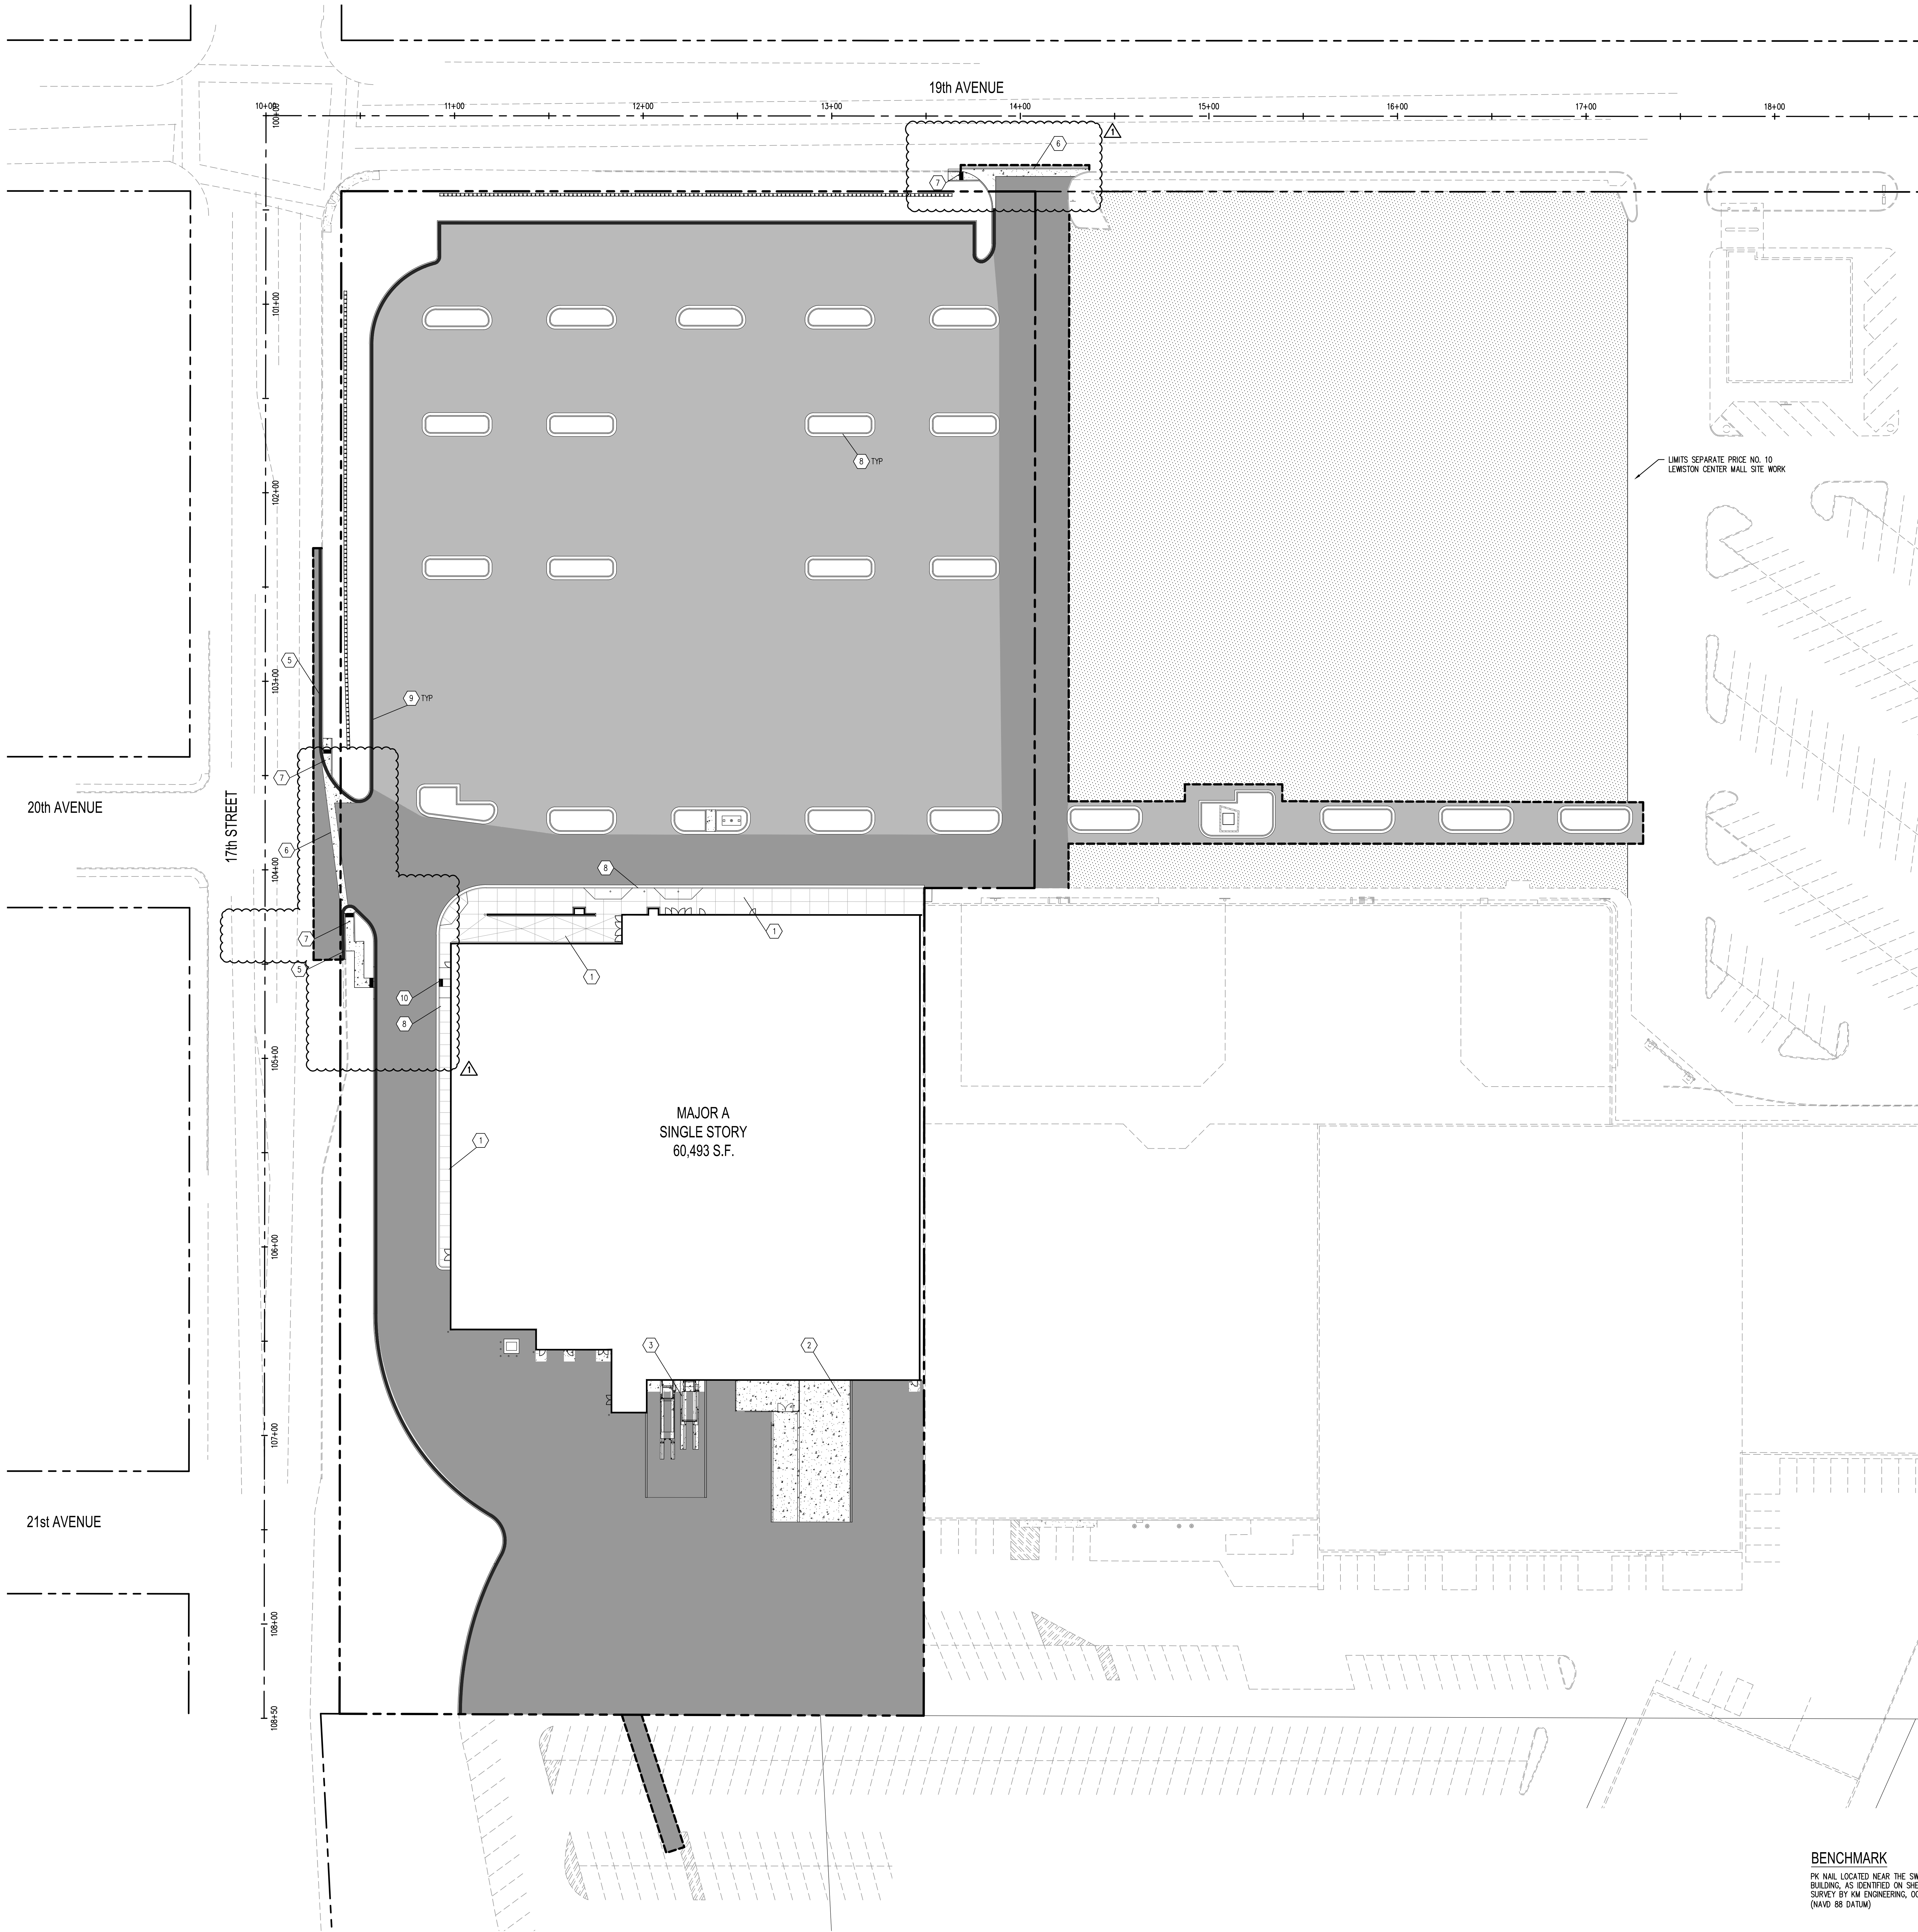

LEGEND	
	STANDARD DUTY ASPHALT PAVEMENT SEE PV-02
	HEAVY DUTY ASPHALT PAVEMENT/FIRE LANE SEE PV-02
	CEMENT CONCRETE SIDEWALK
	ISSA TYPE 1 SLURRY SEAL (FEB 2010)
	SPILL CURB & GUTTER SEE PV-02
	CATCH CURB & GUTTER SEE PV-02
	STANDARD CURB SEE PV-02
	VALLEY GUTTER SEE PV-02
	SAWCUT

- CONSTRUCTION NOTES:
- SEE BUILDING PLANS FOR CONCRETE PAVING NEAR BUILDING
 - LOADING DOCK: SEE BUILDING PLANS FOR CONSTRUCTION DETAILS
 - TRASH COMPACTORS: SEE BUILDING PLANS FOR CONSTRUCTION DETAILS
 - NOT USED
 - OFFSITE HIGH BACK CURB AND GUTTER: SEE PV-02
 - ARTERIAL STREET DRIVEWAY APPROACH / VALLEY GUTTER: SEE PV-02 AND LEWISTON STD DTL 2-20
 - SINGLE DIRECTION ADA RAMP: SEE LEWISTON STD DTL 2-15
 - SPILL CURB AND GUTTER: SEE PV-02
 - CATCH CURB AND GUTTER: SEE PV-02
 - WALKING ADA RAMP: SEE BUILDING PLANS

BENCHMARK
PK NAIL LOCATED NEAR THE SW CORNER OF BUILDING, AS IDENTIFIED ON SHEET 2 OF ALTA SURVEY BY NW ENGINEERING, OCT. 4, 2013 (NAVD 88 DATUM)

BASIS OF BEARING
BASIS OF BEARING IS THE ALTA/ACSM SURVEY FOR THE LEWISTON CENTER PARTNERSHIP BY DANIEL L. HAYHURST, PLS 9365 DATED AUGUST 17, 1999.

CALL BEFORE YOU DIG
THE CONTRACTOR SHALL BE FULLY RESPONSIBLE FOR THE LOCATION AND PROTECTION OF ALL EXISTING UTILITIES. THE CONTRACTOR SHALL VERIFY ALL UTILITY LOCATIONS PRIOR TO CONSTRUCTION BY CALLING THE UNDERGROUND LOCATE LINE 811 OR 1-800-342-1585 A MINIMUM OF 48 HOURS PRIOR TO ANY EXCAVATION.

REVISIONS

ON-SITE CDD 001
XX/XX/XX

PROJECT NO.
1816.04

DRAWN
L. HURTADO

CHECKED
B. JOHNSON

SUBMITTAL DATES
1/27/14

OTB DATE
02/10/14

THESE DRAWINGS AND SPECIFICATIONS ARE INSTRUMENTS OF SERVICE PREPARED BY SCJ ALLIANCE CONSULTING SERVICES FOR THE PROJECT AND THE PROJECT OWNER. THE PROJECT OWNER SHALL BE RESPONSIBLE FOR THE PROTECTION OF ALL EXISTING UTILITIES. THE CONTRACTOR SHALL VERIFY ALL UTILITY LOCATIONS PRIOR TO CONSTRUCTION BY CALLING THE UNDERGROUND LOCATE LINE 811 OR 1-800-342-1585 A MINIMUM OF 48 HOURS PRIOR TO ANY EXCAVATION.

SCJ ALLIANCE
CONSULTING SERVICES

2102 CARRIAGE ST. SW, SUITE 101, OLYMPIA, WASHINGTON 98502
P: 360-522-1465, F: 360-352-1599
SCJALLIANCE.COM

PROFESSIONAL ENGINEER
1500
DANIEL L. JOHNSON
STATE OF IDAHO


WINCO STORE NO. 128
S.E.C. 19TH AVE. & 17TH ST.
LEWISTON, IDAHO 83501

WinCo
Foods

SHEET TITLE
PAVING PLAN

SHEET
PV-01

Rev 01, 2014 4:34pm - LHM (mso) [IN PROJECT] 17th & 19th ST. LEWISTON, ID. WINCO PHASE 30 - CONSTRUCTION DOCUMENTS (CDD) 1816.04-PV-01.DWG

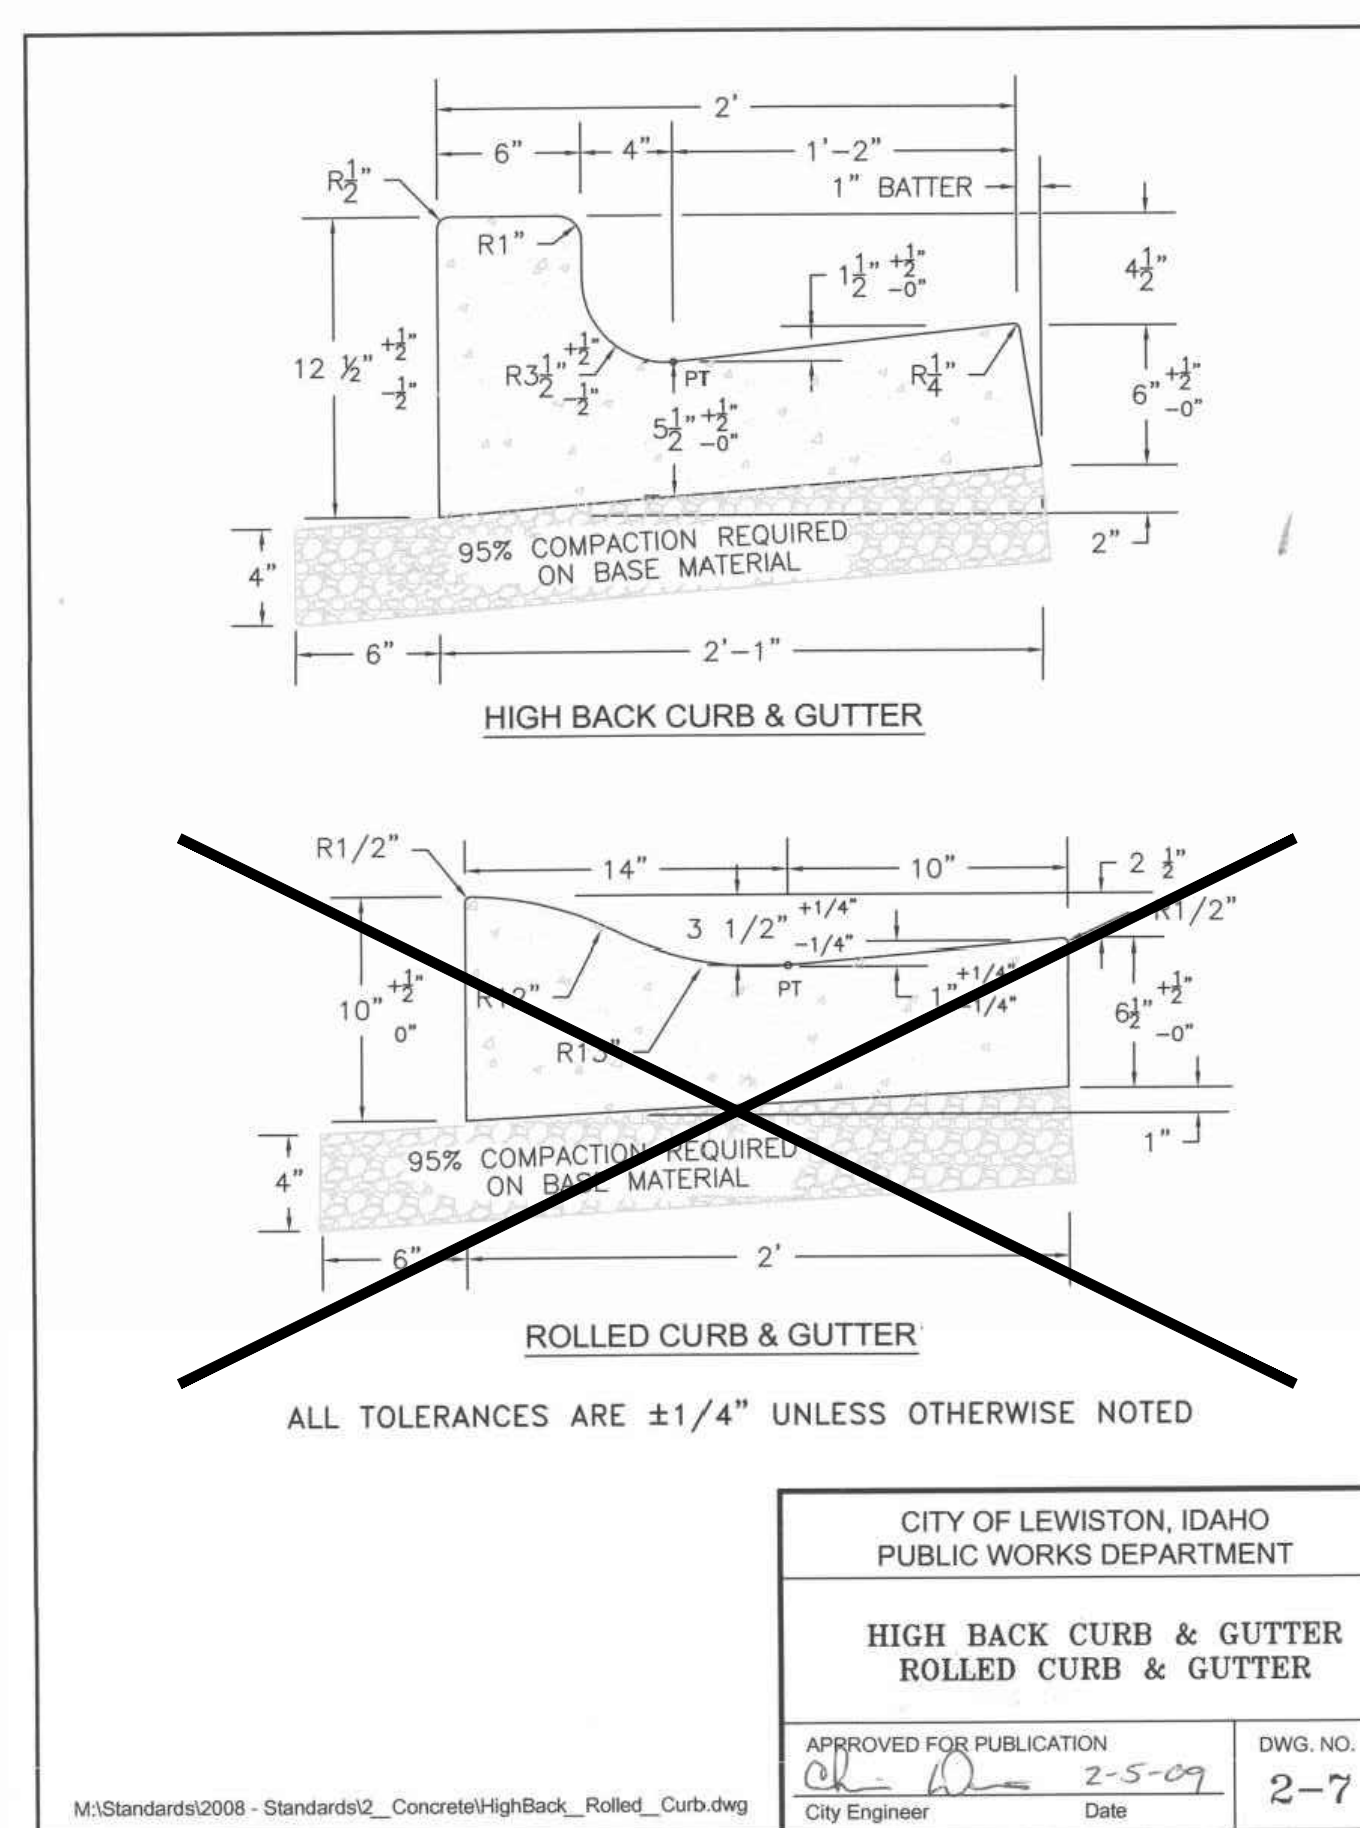

THESE DRAWINGS AND SPECIFICATIONS ARE INSTRUMENTS OF SERVICE. THEY ARE THE PROPERTY OF THE FIRM AND ARE NOT TO BE REPRODUCED OR COPIED IN ANY MANNER WITHOUT THE WRITTEN PERMISSION OF THE FIRM.					
PROJECT NO. 1816.04					
DRAWN L. HURTADO					
CHECKED B. JOHNSON					
SUBMITTAL DATES <table border="1"> <tr> <td>1/27/14</td> <td></td> </tr> <tr> <td></td> <td></td> </tr> </table>		1/27/14			
1/27/14					
OTB DATE 02/10/14					



SCJ ALLIANCE
CONSULTING SERVICES

2102 CARRIAGE ST SW, SUITE H, OLYMPIA, WASHINGTON 98502
P: 360-352-1465 F: 360-352-1509



WINCO STORE NO. 128
S.E.C. 19TH AVE. & 17TH ST.
LEWISTON, IDAHO 83501



WinCo FOODS

SHEET TITLE


PAVING
DETAILS

SHEET


PV-02

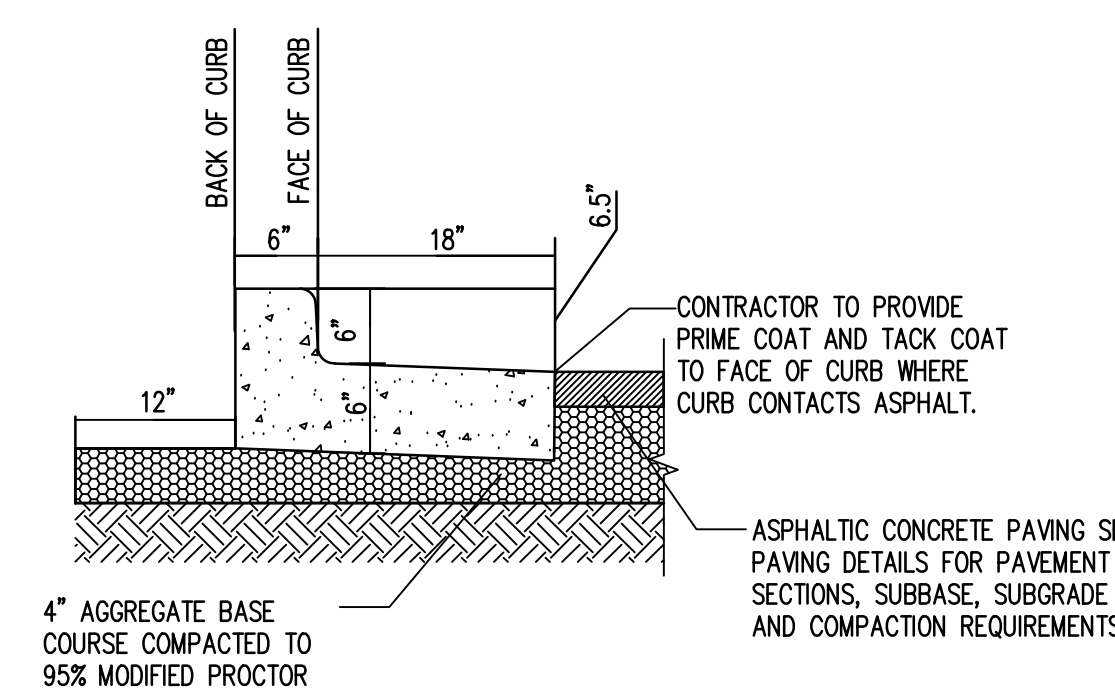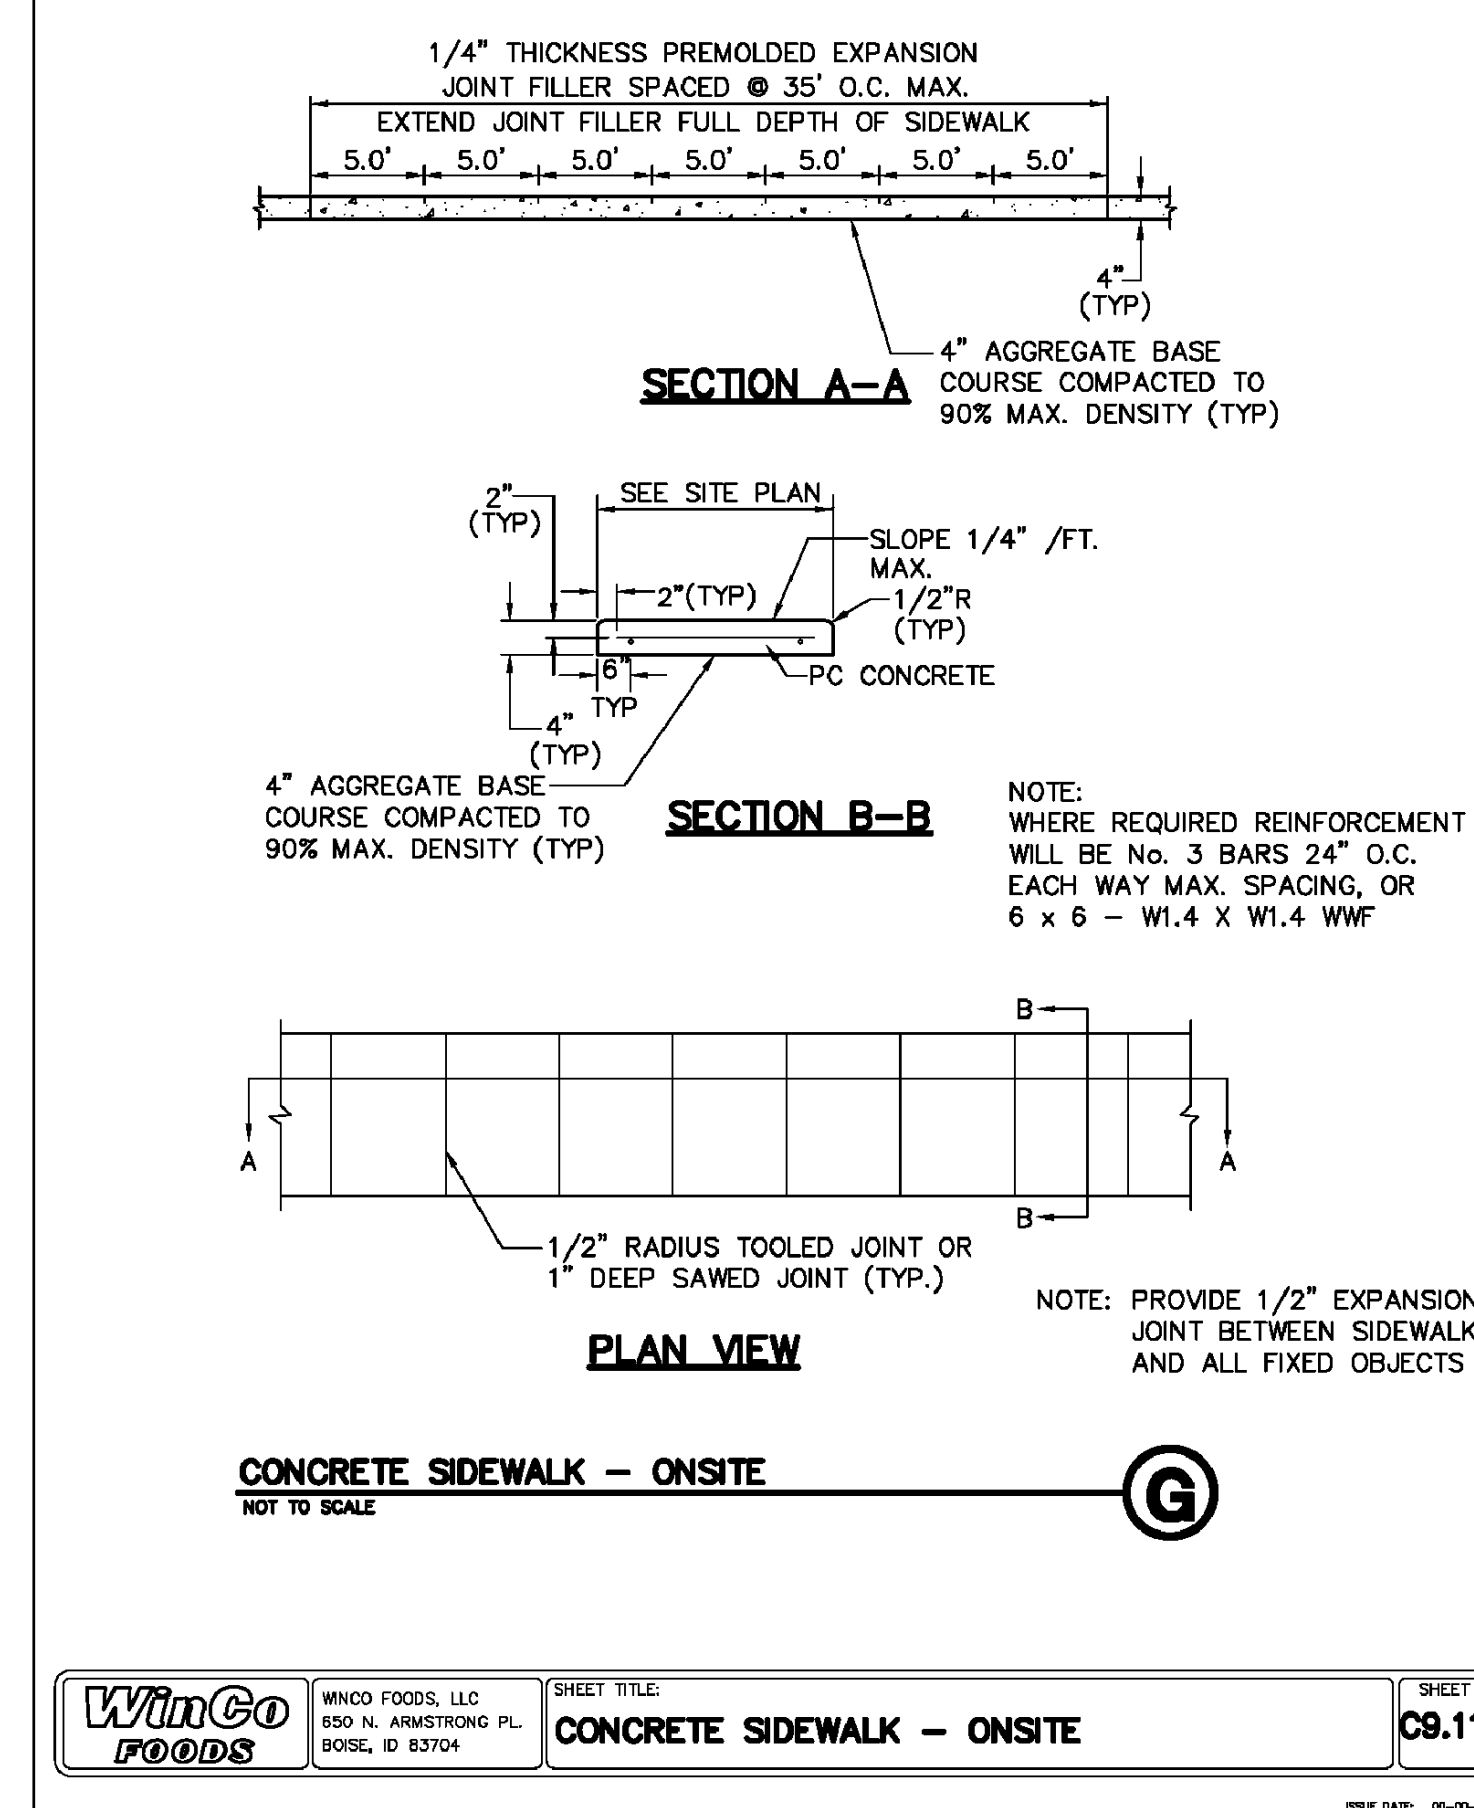


SPILL CURB & GUTTER
NTS

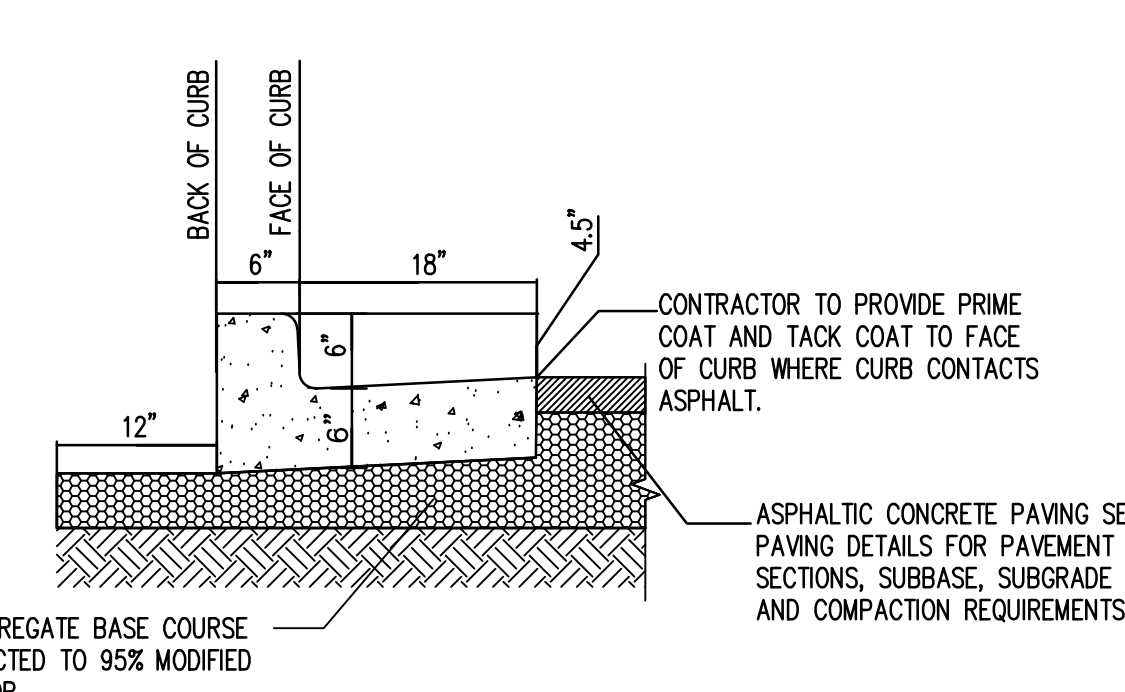


CATCH CURB & GUTTER

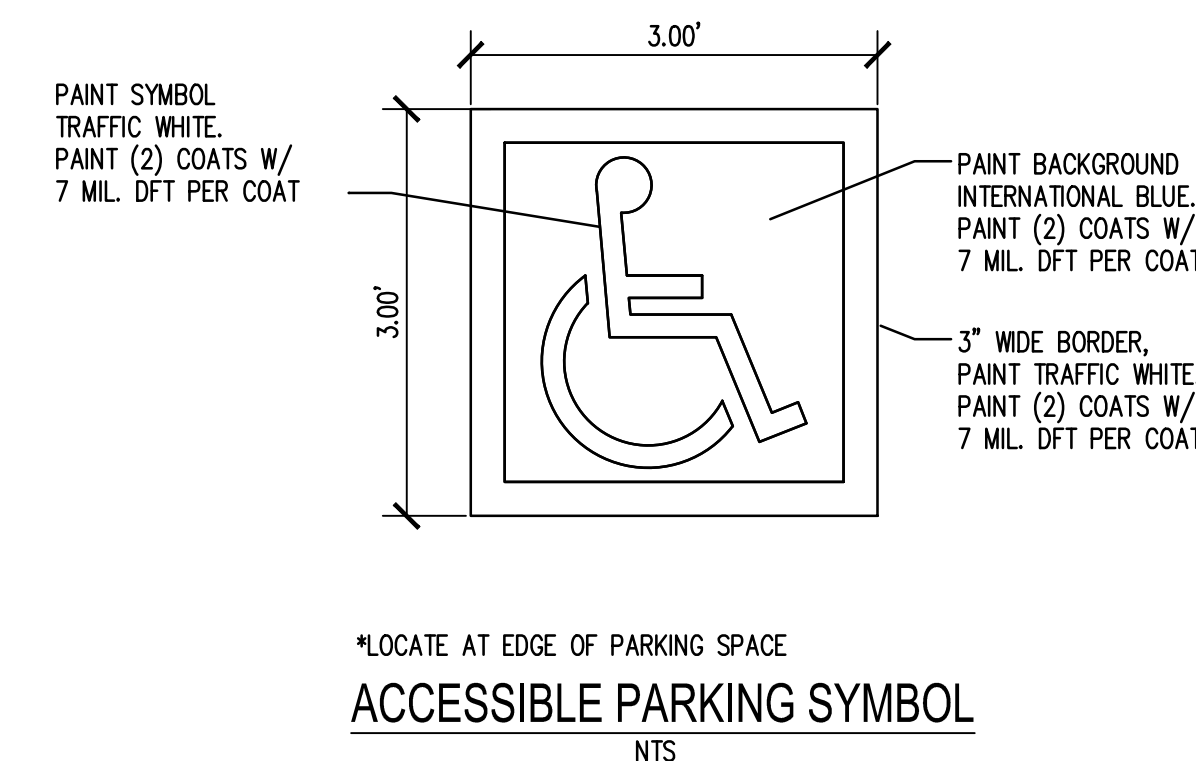


ACCESSIBLE PARKING SYMBOL

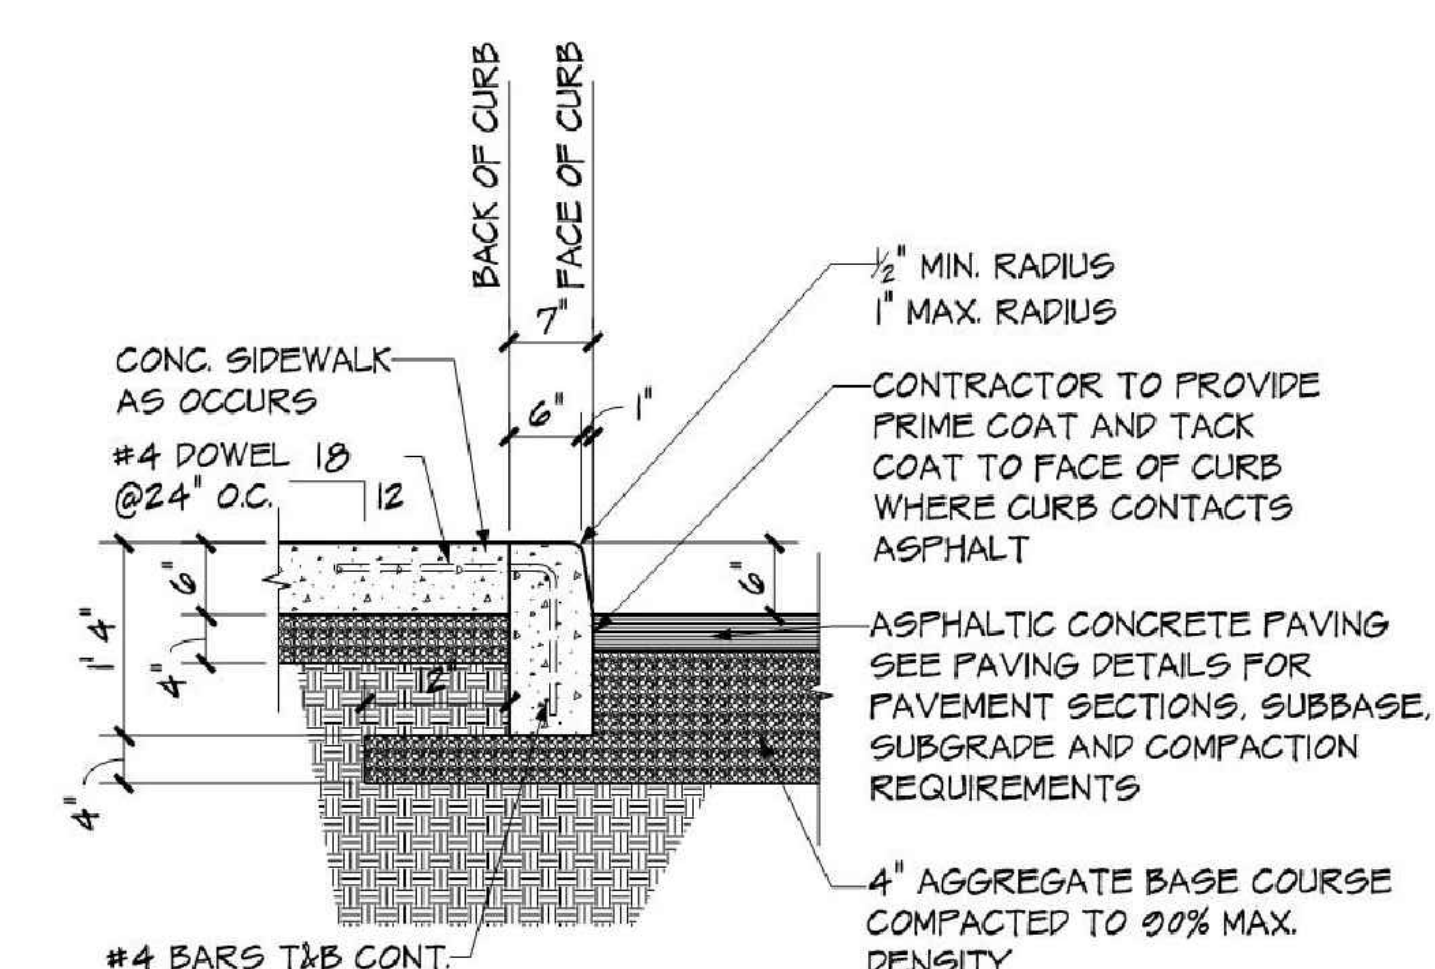

STANDARD CURE

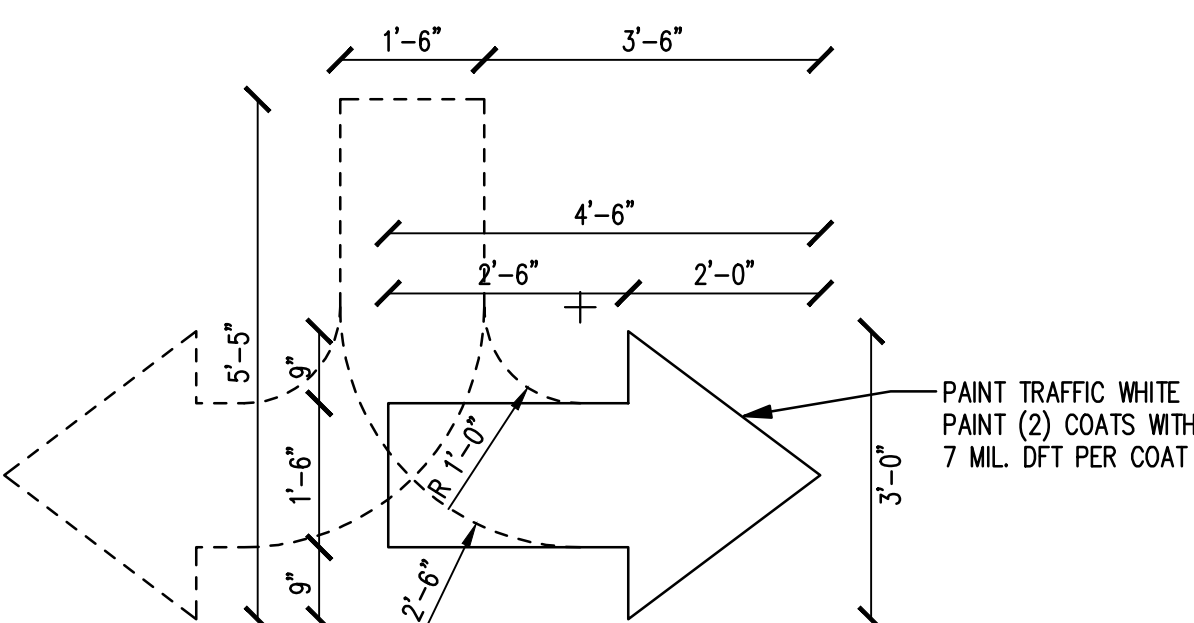


TRAFFIC ARROWS

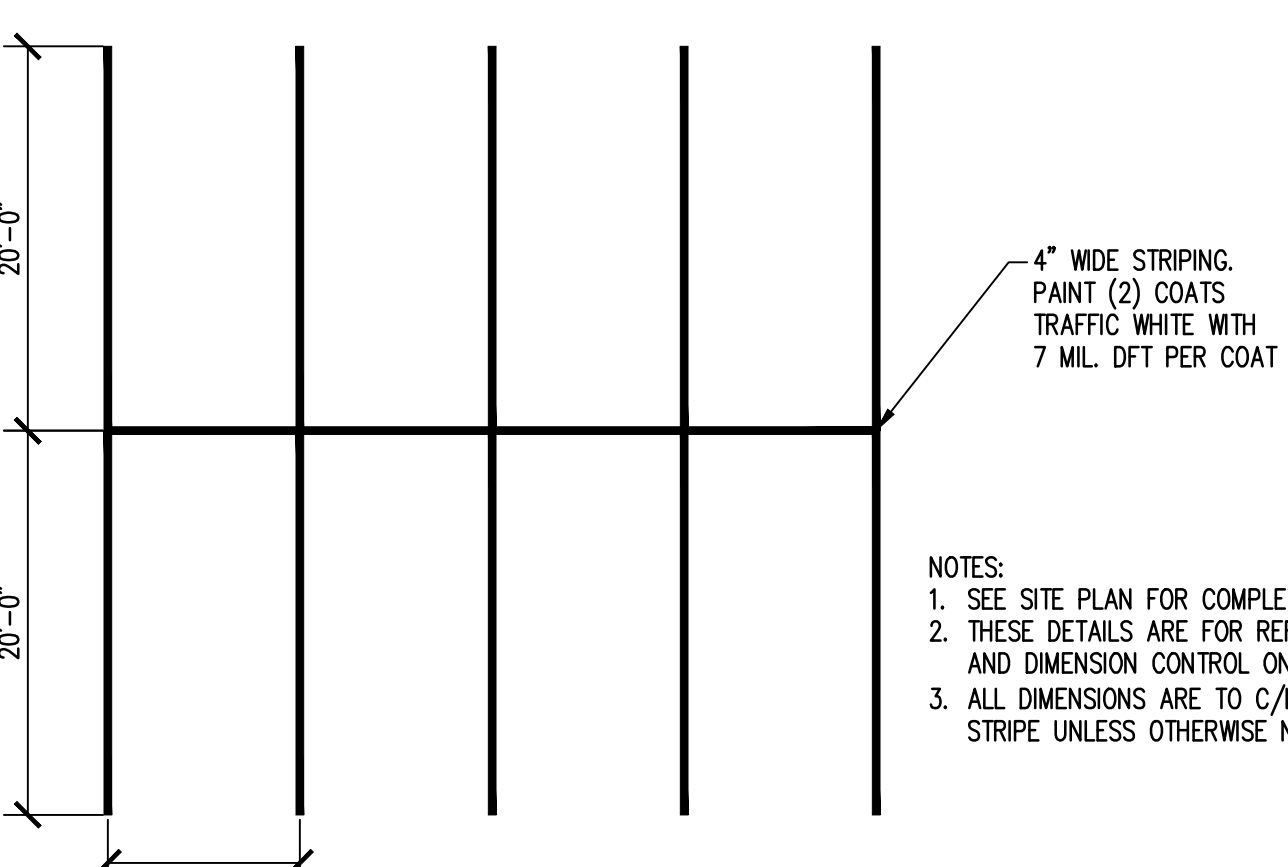


90° STRIPING

NOTES:
1. SEE SITE PLAN FOR COMPLETE LAYOUT.
2. THESE DETAILS ARE FOR REFERENCE
AND DIMENSION CONTROL ONLY.
3. ALL DIMENSIONS ARE TO C/L OF
STRIPE UNLESS OTHERWISE NOTED.

CALL BEFORE YOU DIG
THE CONTRACTOR SHALL BE FULLY RESPONSIBLE FOR THE LOCATION AND PROTECTION OF ALL EXISTING UTILITIES. THE CONTRACTOR SHALL VERIFY ALL UTILITY LOCATIONS PRIOR TO CONSTRUCTION BY CALLING THE UNDERGROUND LOCATION LINE 811 OR 1-800-342-1585. A MINIMUM OF 48 HOURS PRIOR TO ANY EXCAVATION.

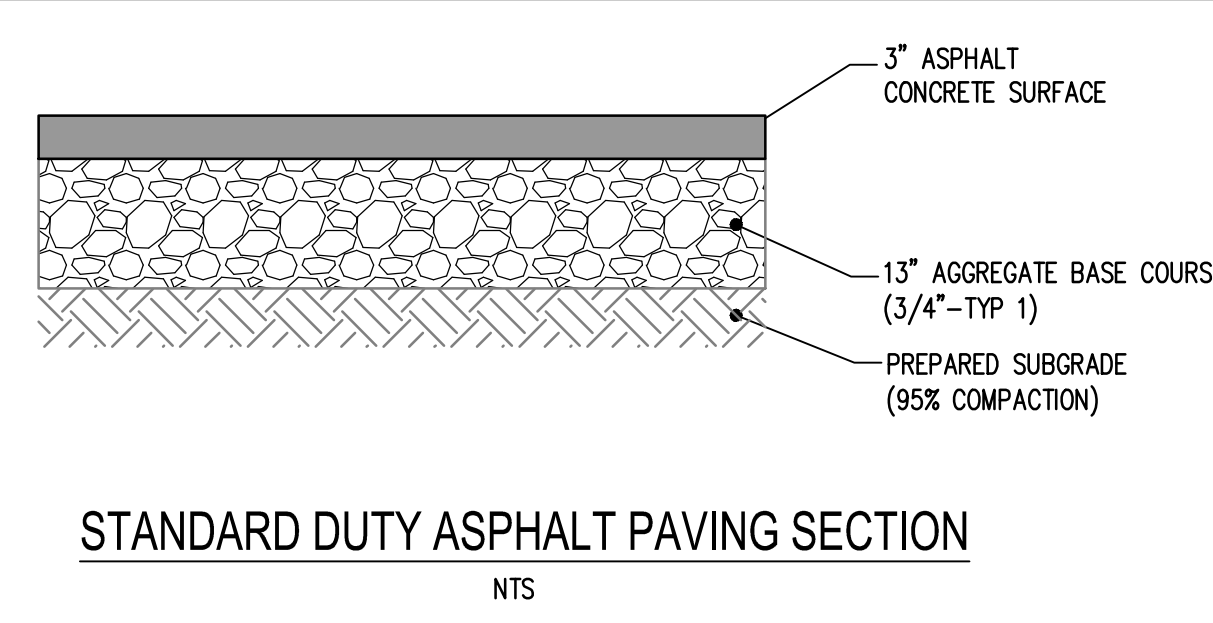


STANDARD DUTY ASPHALT PAVING SECTION

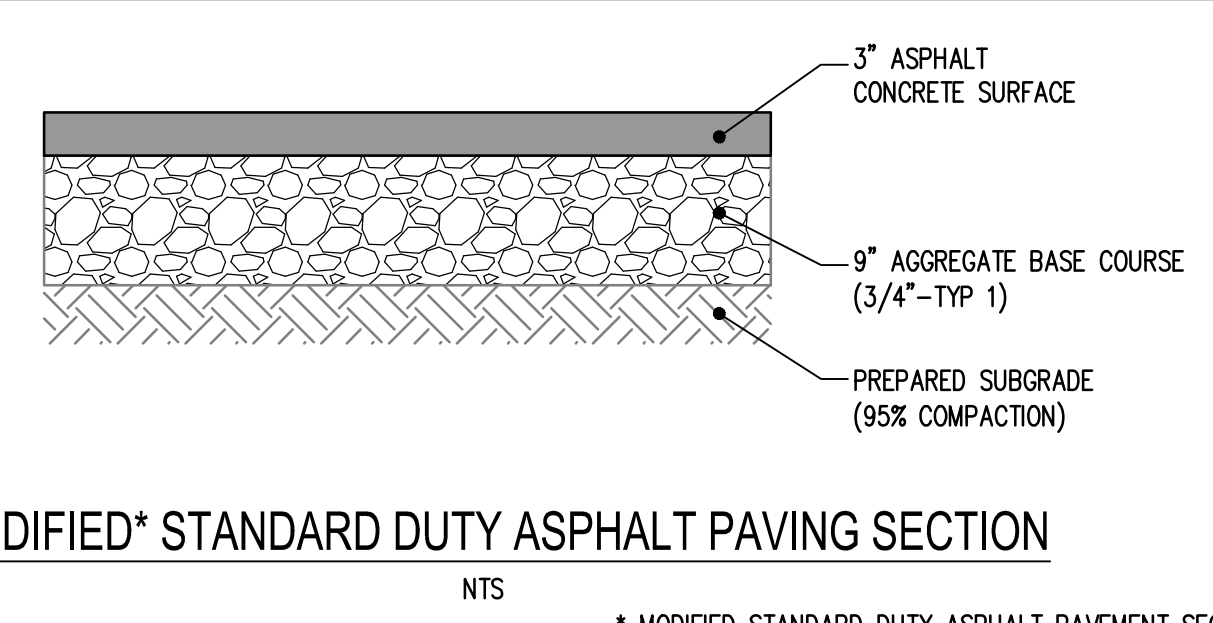


MODIFIED* STANDARD DUTY ASPHALT PAVING SECTION

* MODIFIED STANDARD DUTY ASPHALT PAVEMENT SECTION MAY BE USED IN PLACE OF STANDARD DUTY PAVEMENT SECTION WHERE APPROVED BY THE GEOTECHNICAL ENGINEER

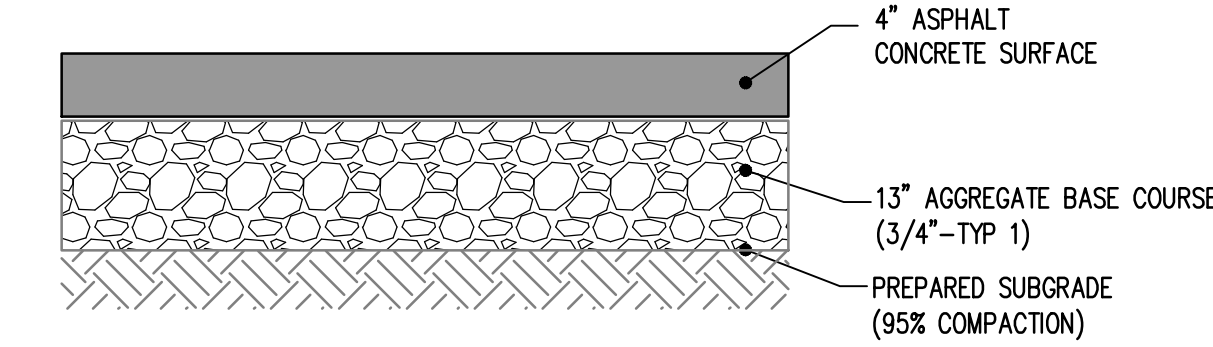

HEAVY DUTY ASPHALT PAVING SECTION

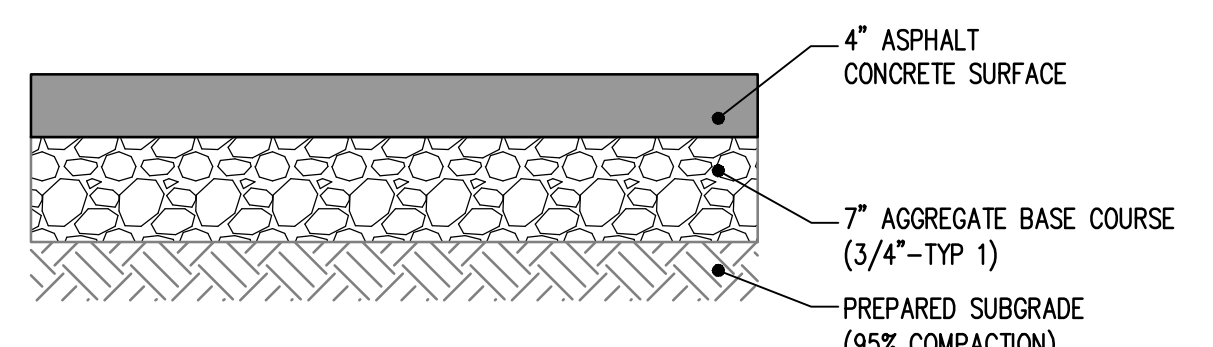

MODIFIED* HEAVY DUTY ASPHALT PAVING SECTION

* MODIFIED HEAVY DUTY ASPHALT PAVEMENT SECTION MAY BE USED IN PLACE OF HEAVY DUTY PAVEMENT SECTION WHERE APPROVED BY THE GEOTECHNICAL ENGINEER.

BENCHMARK


PK NAIL LOCATED NEAR THE SW CORNER OF BUILDING, AS IDENTIFIED ON SHEET 2 OF ALTA SURVEY BY KM ENGINEERING, OCT. 4, 2013 (NAVD 88 DATUM)

BASIS OF BEARING

BASIS OF BEARING IS THE ALTA/ACSM SURVEY FOR THE LEWISTON CENTER PARTNERSHIP BY DANIEL L. HAYHURST, PLS 9365 DATED AUGUST 17, 1999.

CALL BEFORE YOU DIG

THE CONTRACTOR SHALL BE FULLY RESPONSIBLE FOR THE LOCATION AND PROTECTION OF ALL EXISTING UTILITIES. THE CONTRACTOR SHALL VERIFY ALL UTILITY LOCATIONS PRIOR TO CONSTRUCTION BY CALLING THE UNDERGROUND LOCATE LINE 811 OR 1-800-342-1585

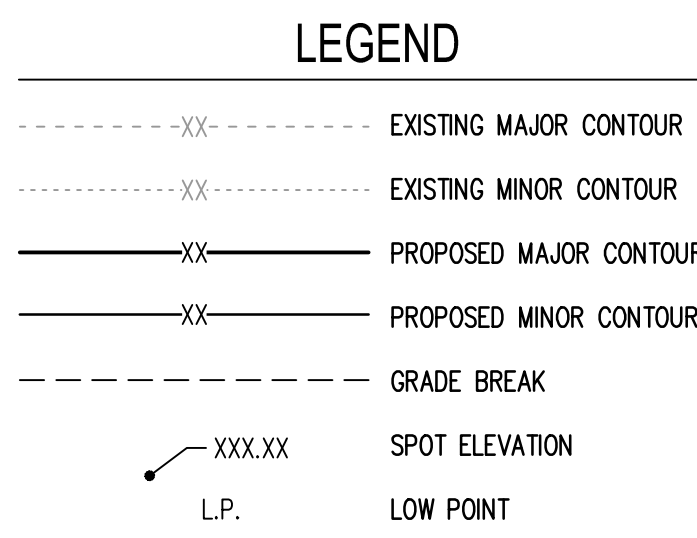[illegible]

- ## GRADING NOTES:
1. SEE "SD" SHEETS FOR STORM WATER INLET, PIPE AND STORAGE TRENCH DETAILS.
 2. CONTRACTOR SHALL ENSURE THERE IS POSITIVE DRAINAGE AWAY FROM BUILDING AT ALL TIMES.
 3. EXISTING CONTOURS ARE BASED ON OCTOBER 2013 ALTA SURVEY BY KM ENGINEERING.
 4. SPOT ELEVATIONS REPRESENT FINISHED GRADE AT FLOW LINE UNLESS OTHERWISE NOTED.
 5. ALL LANDSCAPE AREAS SHALL BE STABILIZED.

 ON-SITE CDD 001 15/07/16	REVISIONS																				
	<table border="1"> <tr> <td colspan="2">PROJECT NO.</td> </tr> <tr> <td colspan="2">1816/04</td> </tr> <tr> <td colspan="2">DRAWN</td> </tr> <tr> <td colspan="2">L SATER</td> </tr> <tr> <td colspan="2">CHECKED</td> </tr> <tr> <td colspan="2">B JOHNSON</td> </tr> <tr> <td colspan="2">SUBMITTAL DATES</td> </tr> <tr> <td>1/27/14</td> <td></td> </tr> <tr> <td colspan="2">OTB DATE</td> </tr> <tr> <td colspan="2">02/10/14</td> </tr> </table>		PROJECT NO.		1816/04		DRAWN		L SATER		CHECKED		B JOHNSON		SUBMITTAL DATES		1/27/14		OTB DATE		02/10/14
PROJECT NO.																					
1816/04																					
DRAWN																					
L SATER																					
CHECKED																					
B JOHNSON																					
SUBMITTAL DATES																					
1/27/14																					
OTB DATE																					
02/10/14																					
THESE GUARANTEES AND REPRESENTATIONS ARE INTENDED TO ASSIST THE CONTRACTOR IN THE PERFORMANCE OF THE CONTRACT. THE CONTRACTOR SHALL BE RESPONSIBLE FOR THE PROTECTION OF THE PROJECTS. 
 SCJ ALLIANCE CONSULTING SERVICES 2102 CARRIAGE ST SUITE 1000 WASHINGTON 98502 TEL: 360-375-1515 FAX: 360-375-1516 WWW.SCJALLIANCE.COM																					

WINCO STORE NO. 128
S.E.C. 19TH AVE. & 17TH ST.
LEWISTON, IDAHO 83501

WinCo
FOODS

SHEET TITLE

OVERALL
GRADING PLAN

SHEET
CG-01

BENCHMARK


PK NAIL LOCATED NEAR THE SW CORNER OF
BUILDING, AS IDENTIFIED ON SHEET 2 OF ALTA
SURVEY BY KM ENGINEERING, OCT. 4, 2013
(NAVD 88 DATUM)

BASIS OF BEARING

BASIS OF BEARING IS THE ALTA/ACSM SURVEY
FOR THE LEWISTON CENTER PARTNERSHIP BY
DANIEL L. HAYHURST, PLS 9365 DATED
AUGUST 17, 1999.

CALL BEFORE YOU DIG

THE CONTRACTOR SHALL BE FULLY RESPONSIBLE FOR THE LOCATION AND PROTECTION OF ALL EXISTING UTILITIES. THE CONTRACTOR SHALL VERIFY ALL UTILITY LOCATIONS PRIOR TO CONSTRUCTION BY CALLING THE UNDERGROUND LOCATE LINE 811 OR 1-800-342-1585 A MINIMUM OF 48 HOURS PRIOR TO ANY EXCAVATION.

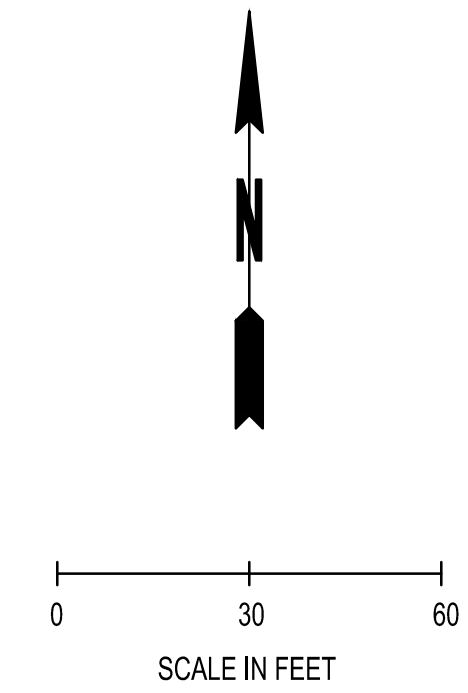

- ## LEGEND
-
- | | |
|------------------|--|
| - - - XX - - - | EXISTING CONTOURS (MAJOR/MINOR) |
| - . . . XX . . . | |
| - - - XX - - - | PROPOSED CONTOURS (MAJOR/MINOR) |
| - . . . XX . . . | |
| —————> | STORM PIPE ADS N-12 (OR EQUAL) |
| ■ | TYP 1 CATCH BASIN
(C.O.L. STD 6-8) |
| ② | TYP 1 MANHOLE W/FRAME AND SOLID COVER
(C.O.L. STD 6-2 — MODIFIED FOR A 2' SUMP) |
| ③ | TYP 1 MANHOLE W/CB FRAME AND GRATE
(C.O.L. STD 6-2 — MODIFIED FOR A 2' SUMP) |

NOTES:






1. ALL CATCH BASINS ARE STATIONED AT THE MIDPOINT EDGE OF GRATE AT FLOW LINE.

PK NAIL LOCATED NEAR THE SW CORNER OF BUILDING, AS IDENTIFIED ON SHEET 2 OF ALTA SURVEY BY KM ENGINEERING, OCT. 4, 2013 (NAVD 88 DATUM)

BASIS OF BEARING IS THE ALTA/ACSM SURVEY FOR THE LEWISTON CENTER PARTNERSHIP BY DANIEL L. HAYHURST, PLS 9365 DATED AUGUST 17, 1999

THE CONTRACTOR SHALL BE FULLY RESPONSIBLE FOR THE LOCATION AND PROTECTION OF ALL EXISTING UTILITIES. THE CONTRACTOR SHALL VERIFY ALL UTILITY LOCATIONS PRIOR TO CONSTRUCTION BY CALLING THE UNDERGROUND LOCATE LINE 811 OR 1-800-342-1585 A MINIMUM OF 48 HOURS PRIOR TO ANY EXCAVATION.

[illegible]

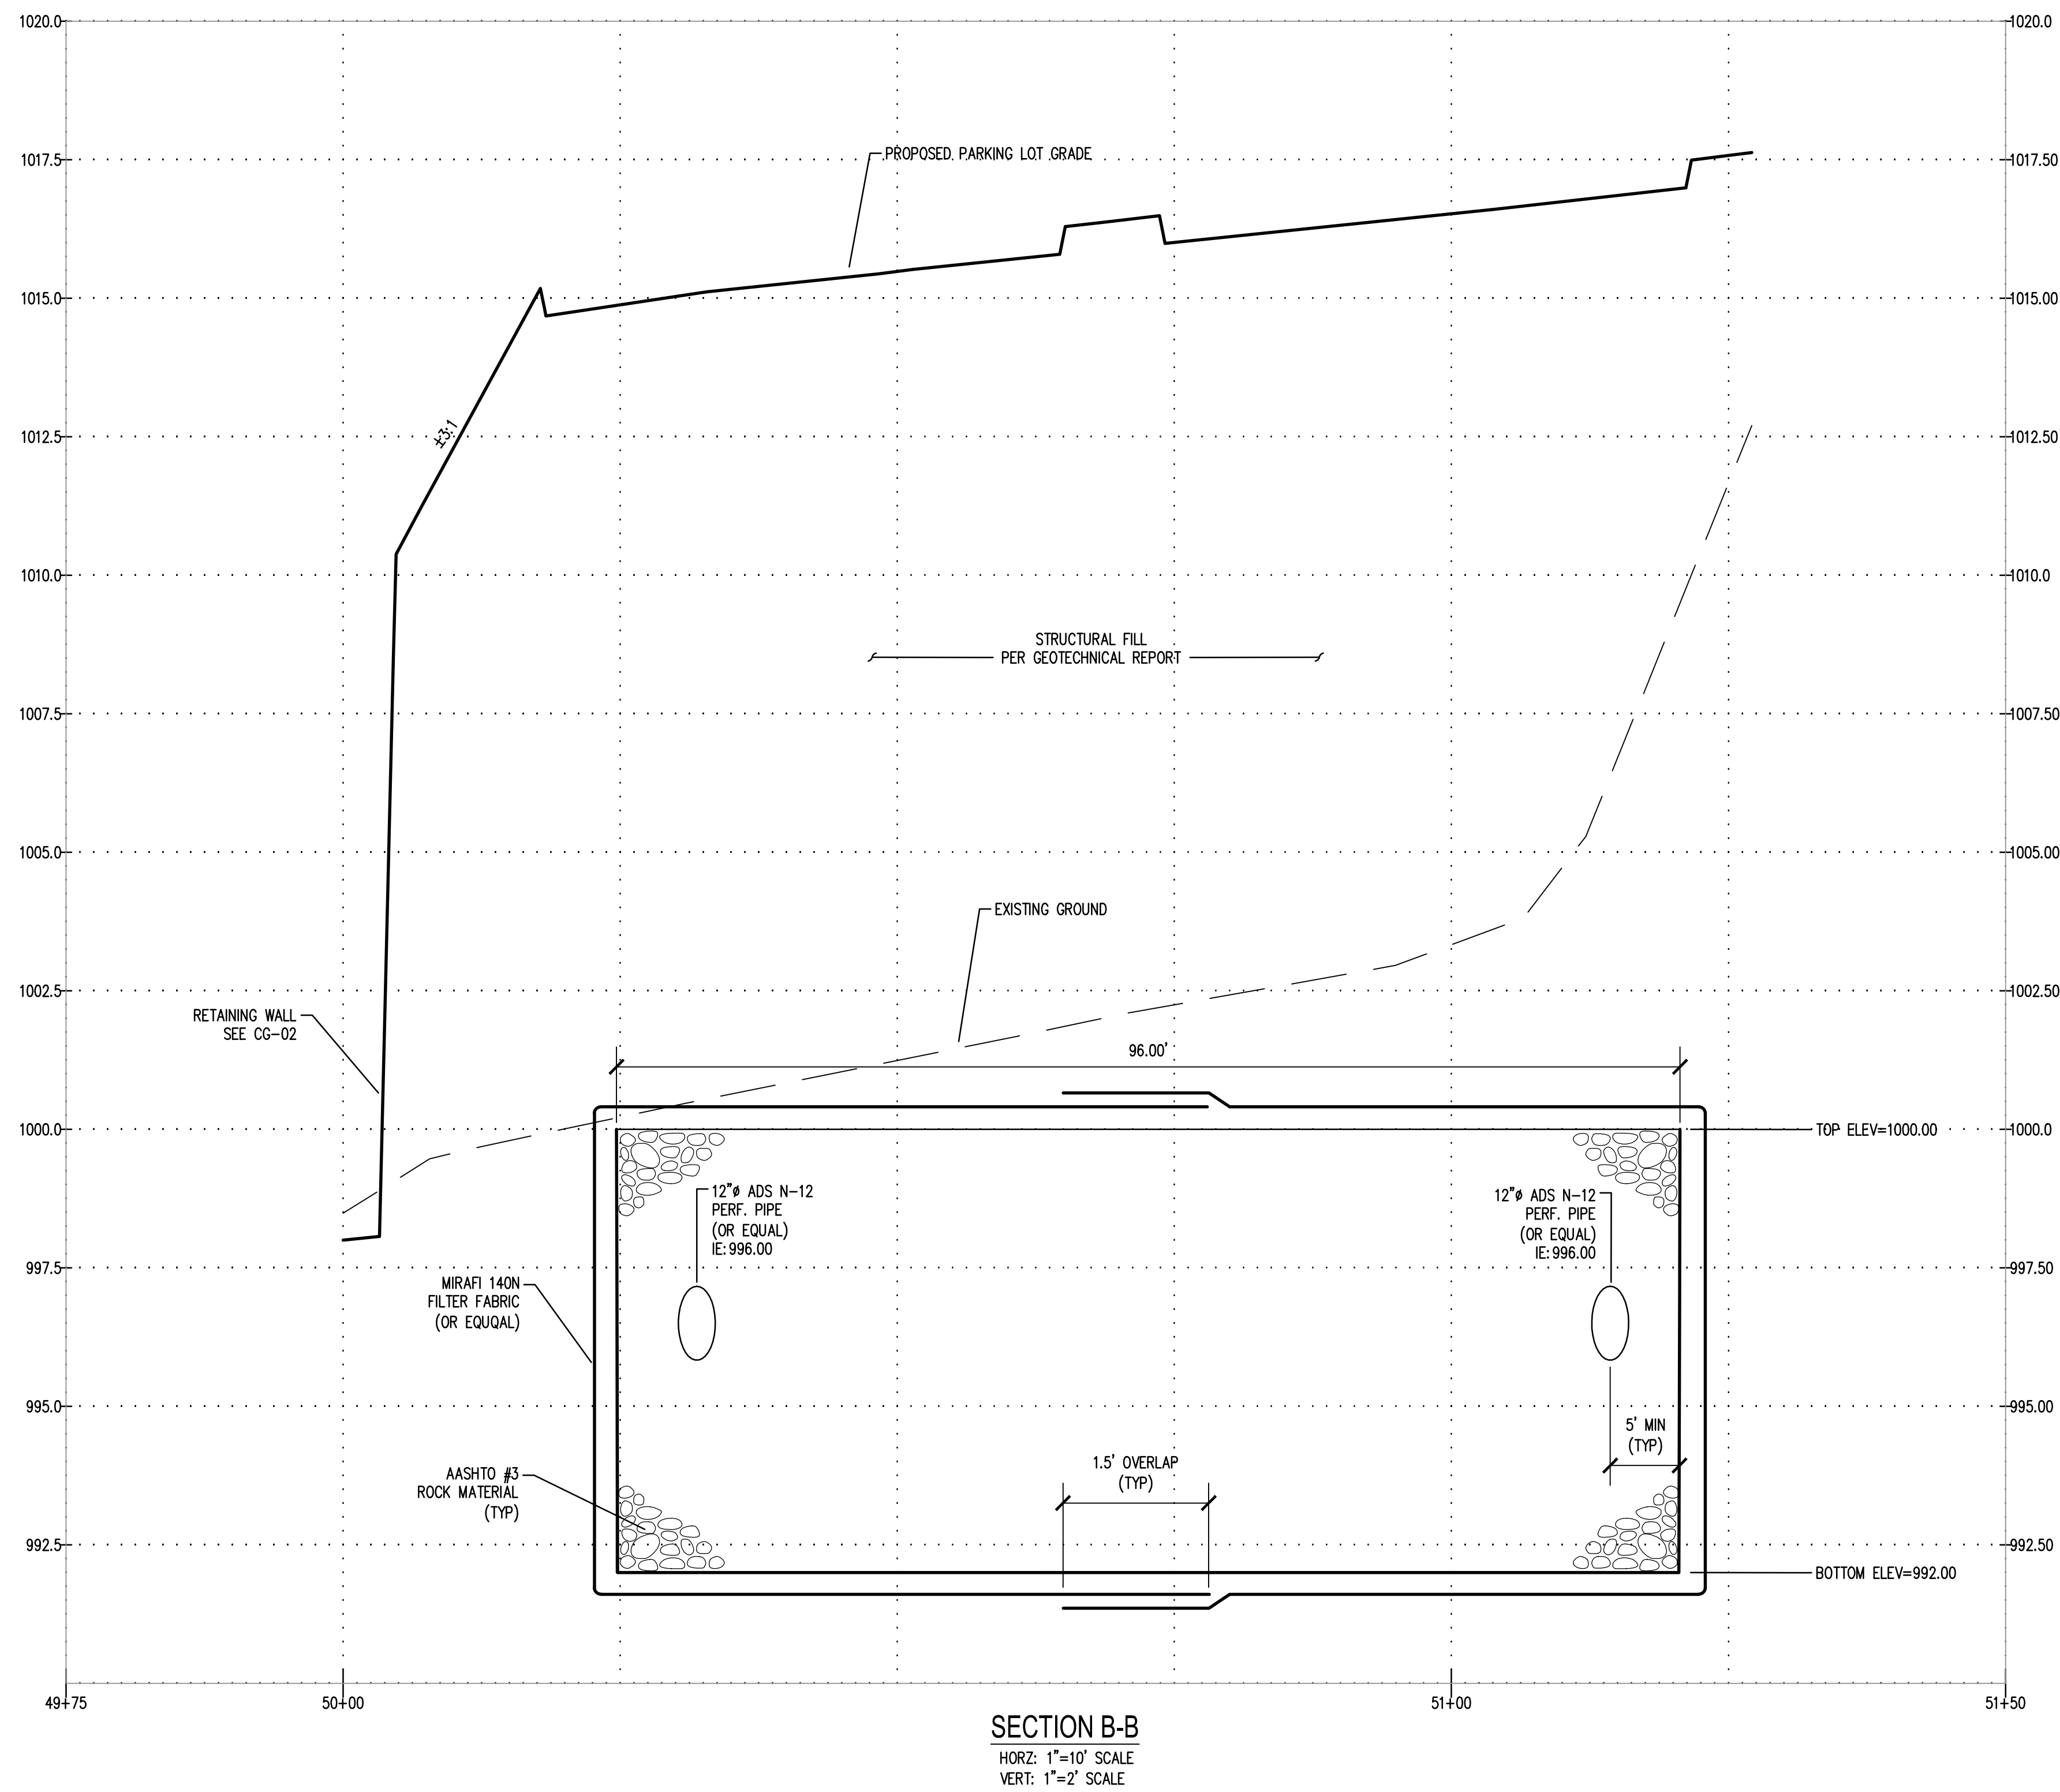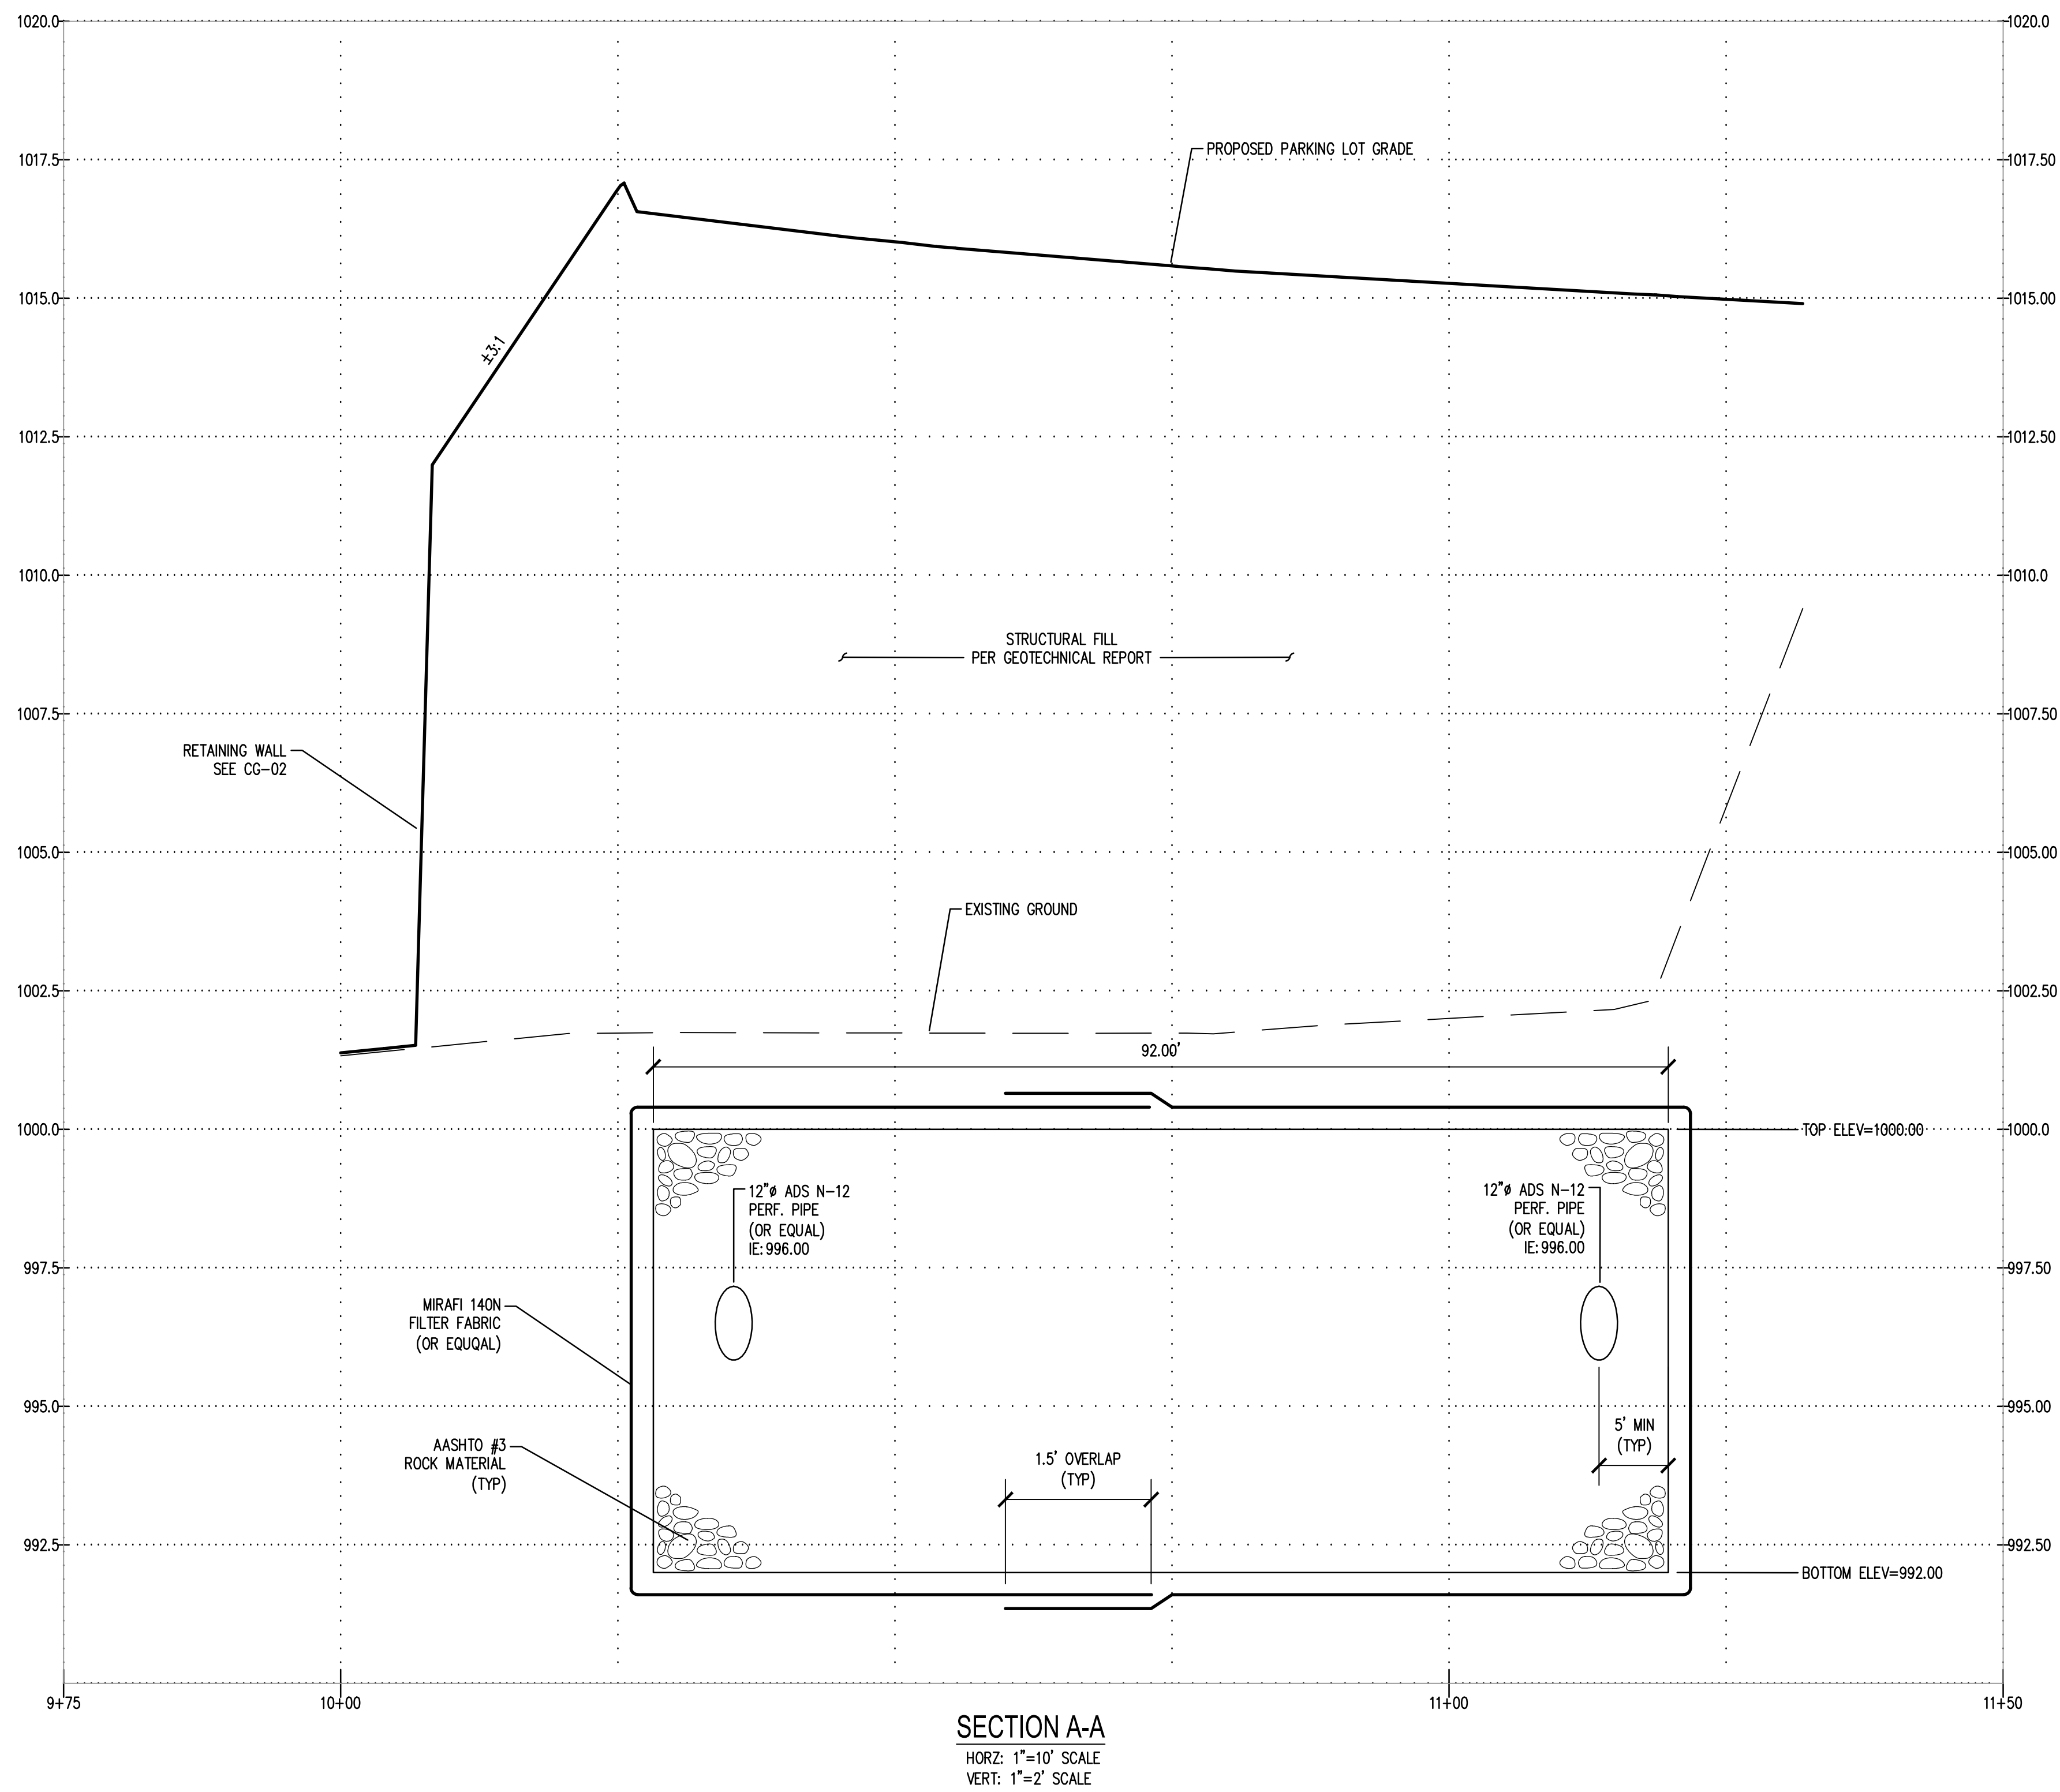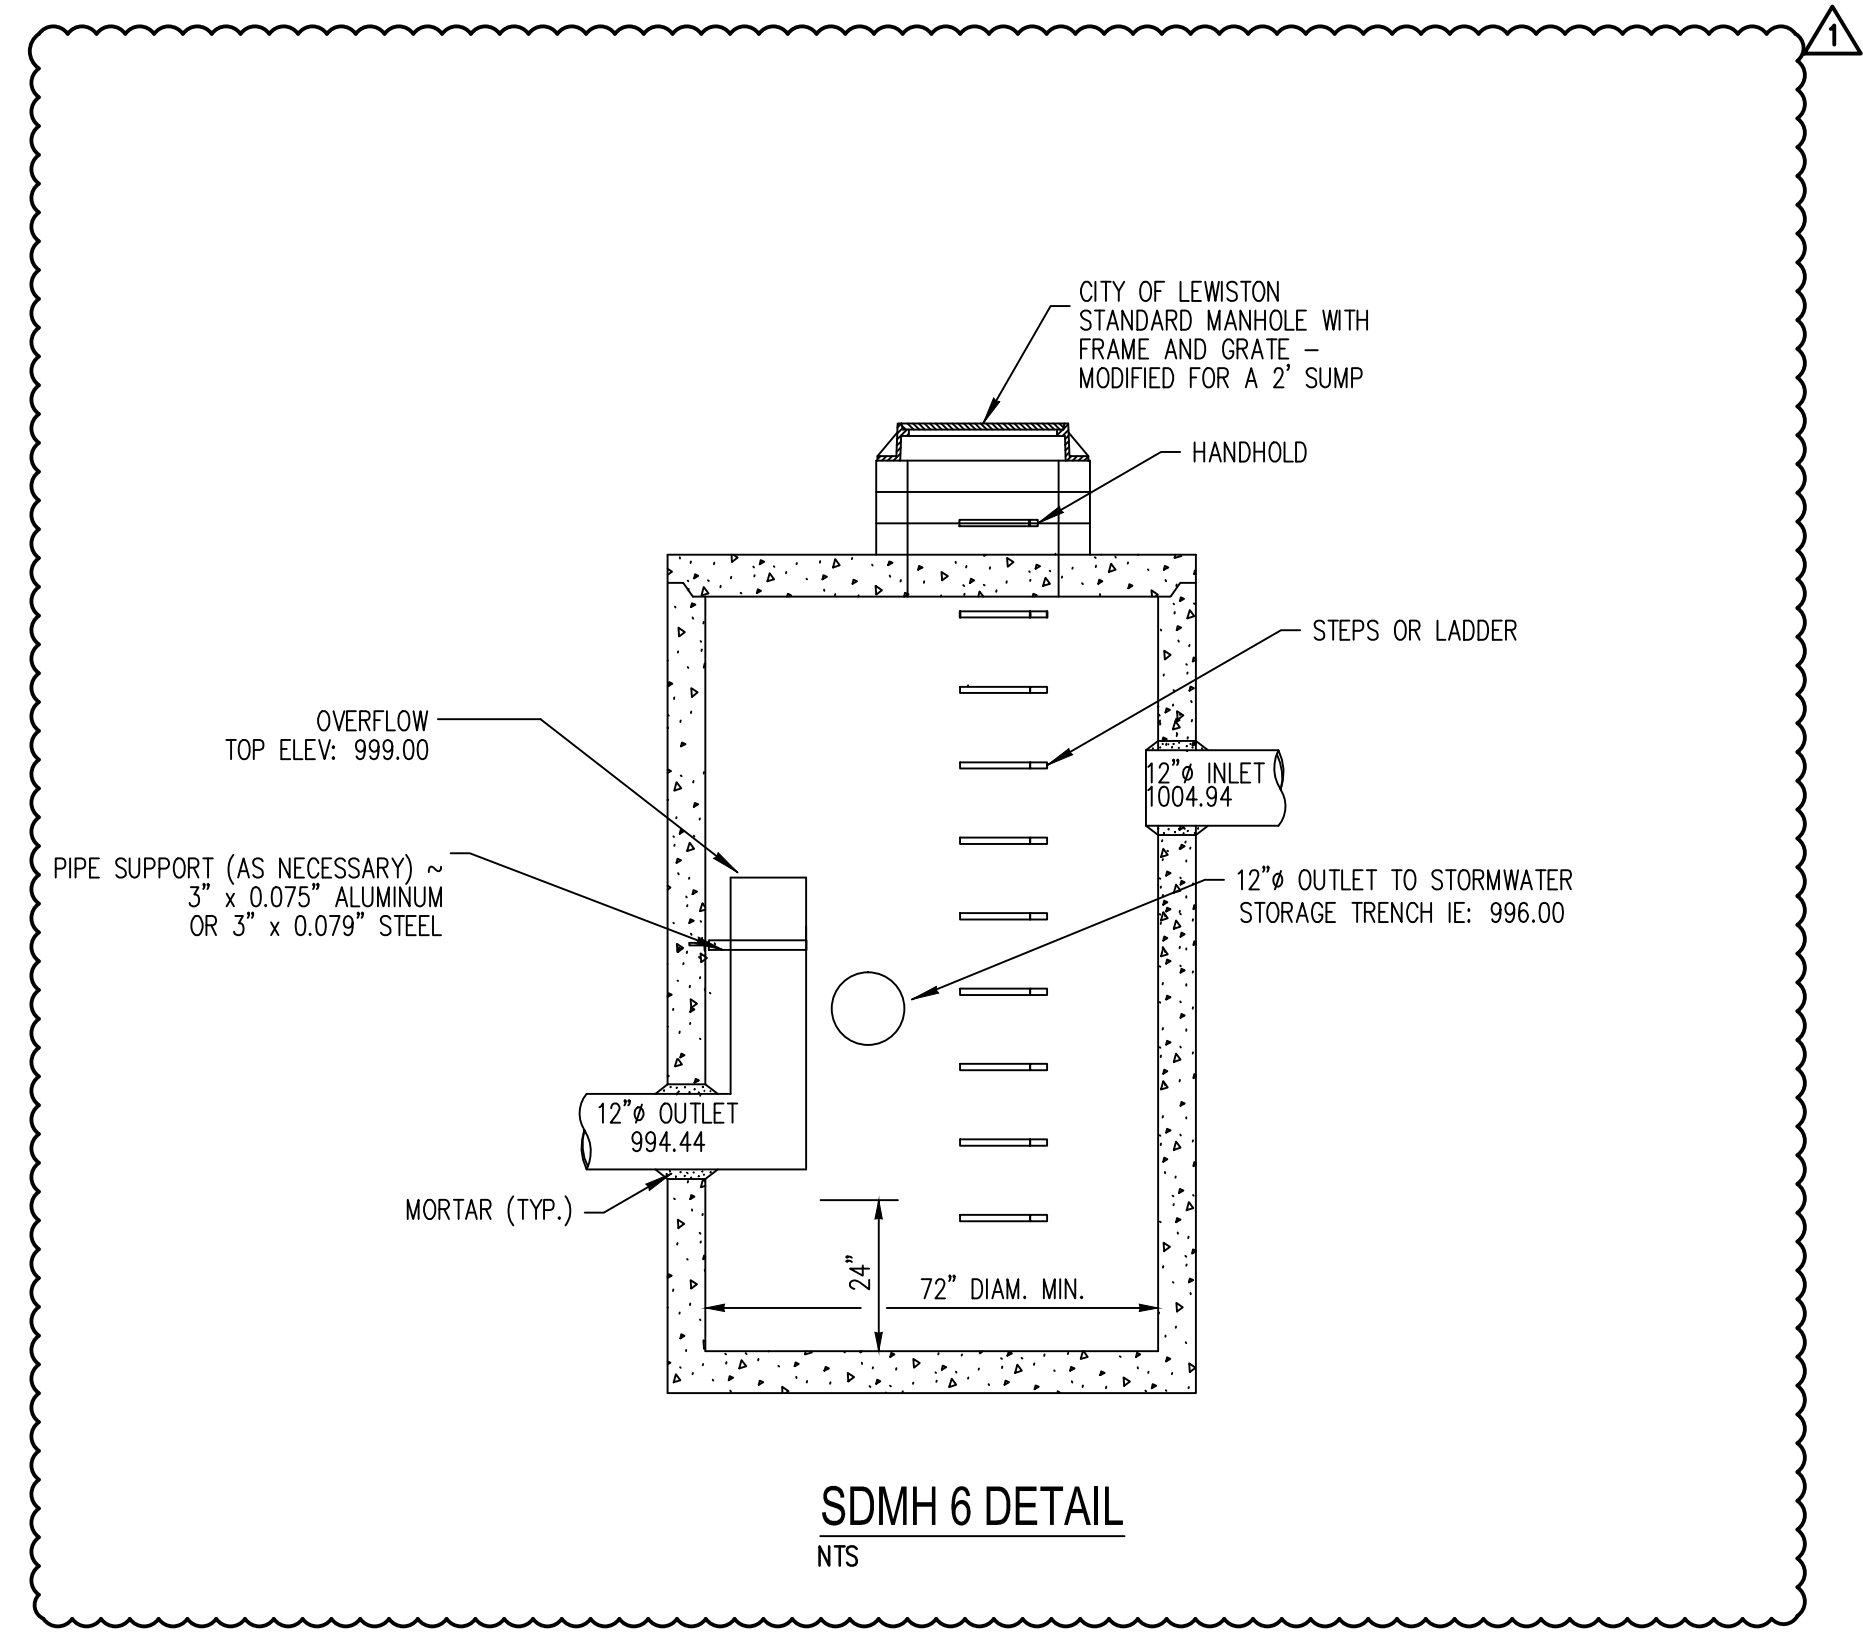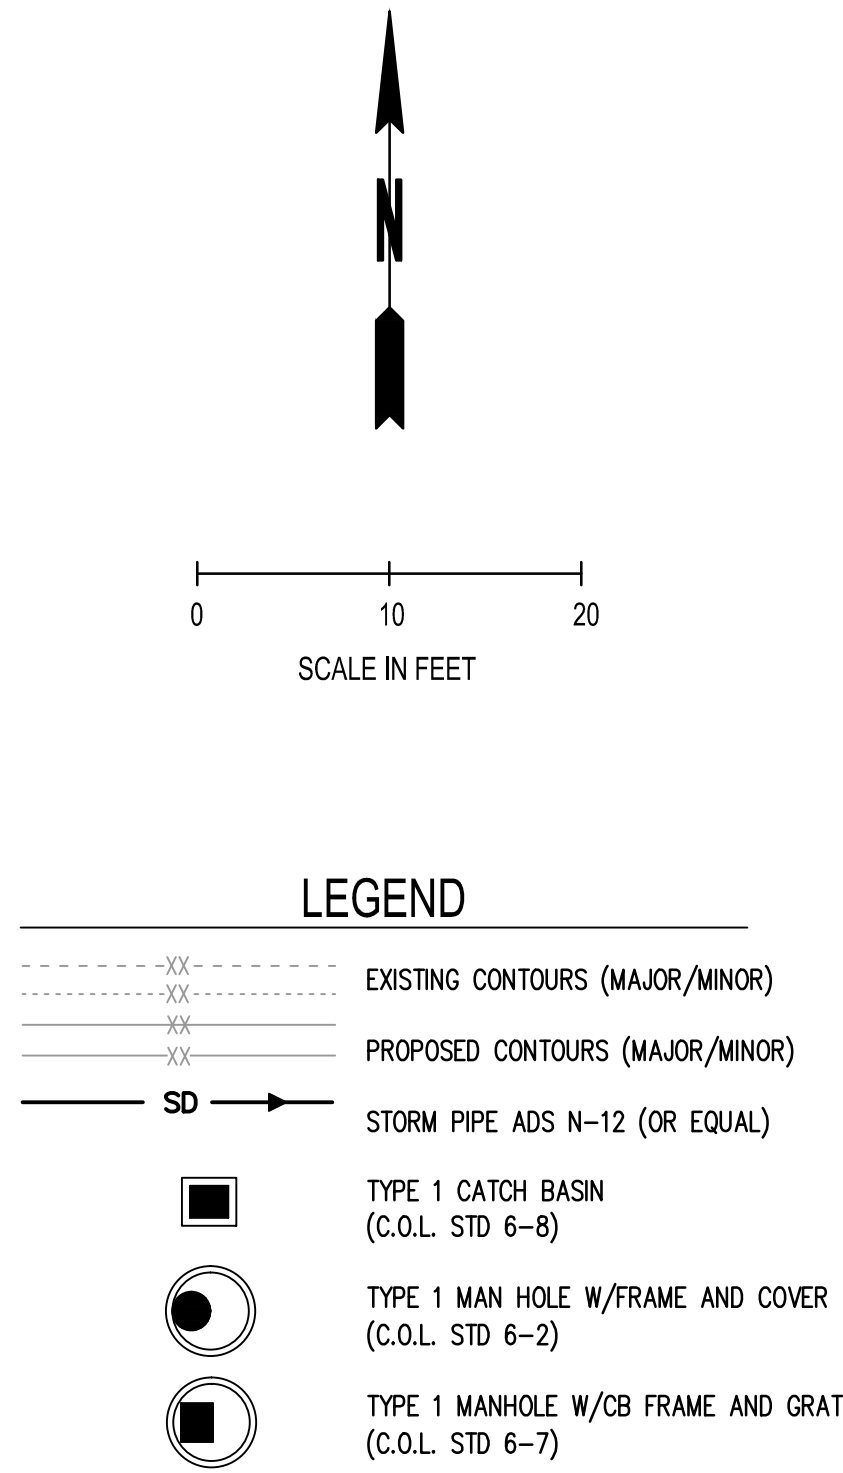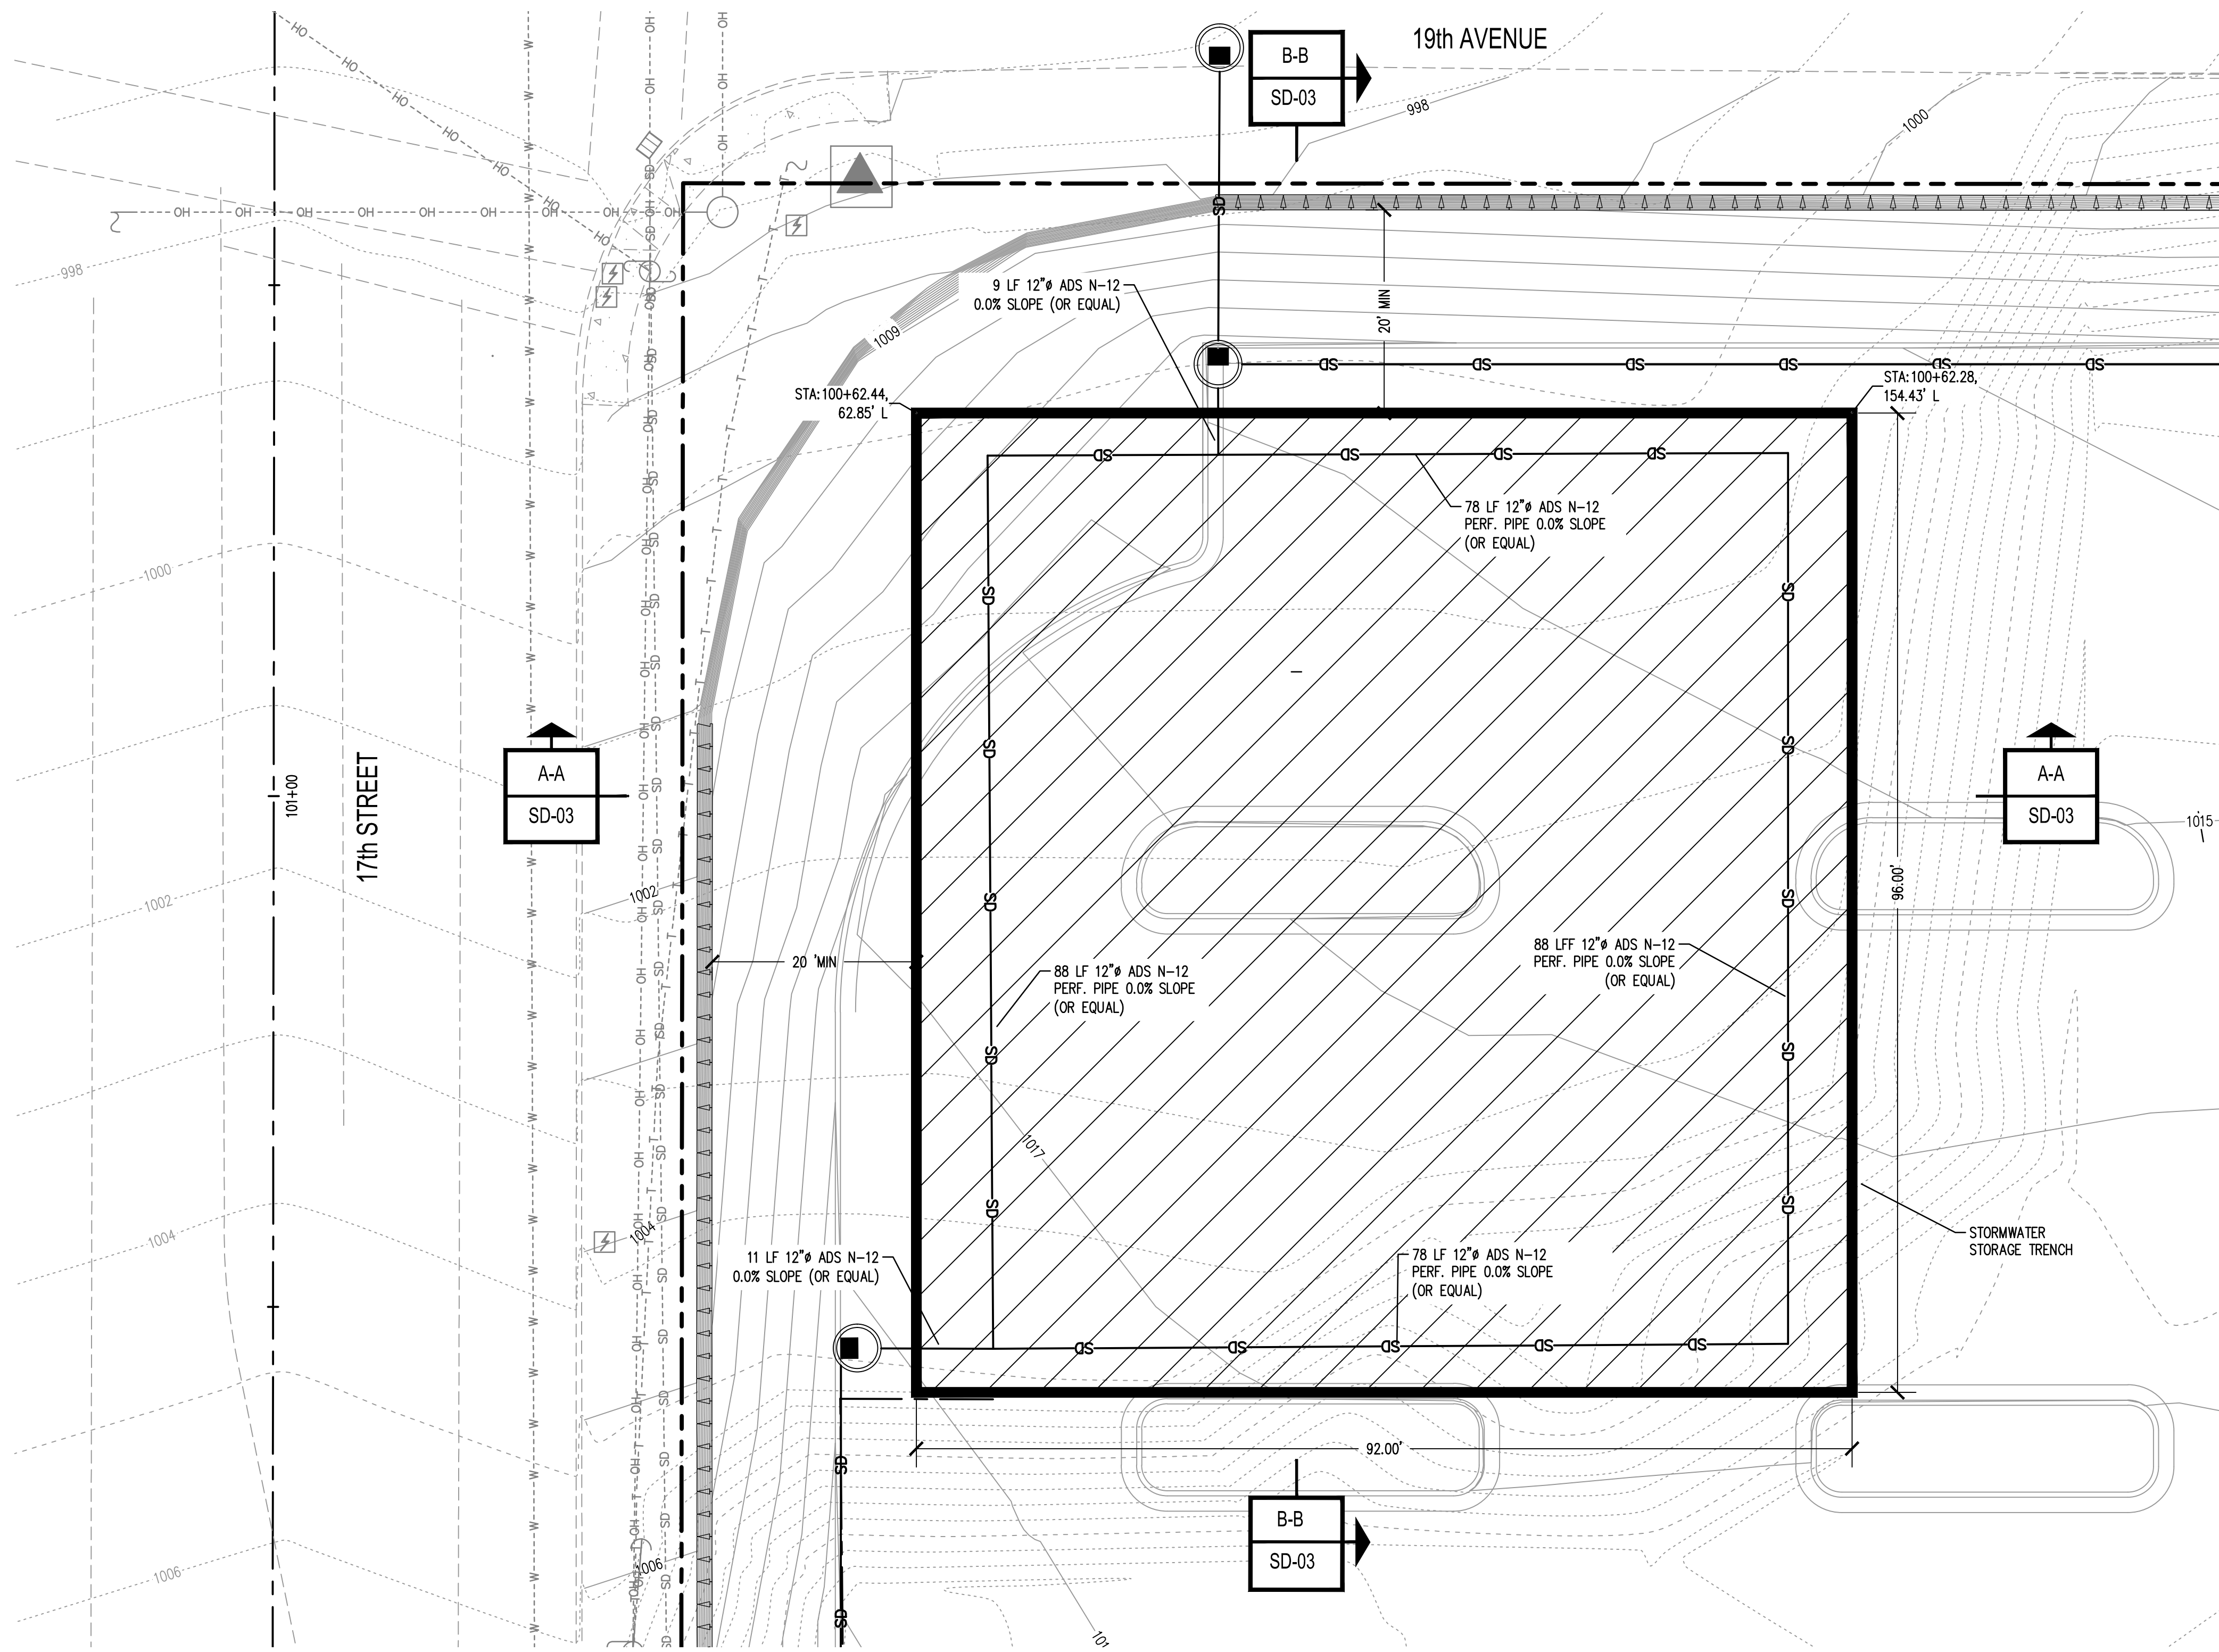

BENCHMARK

PK NAIL LOCATED NEAR THE SW CORNER OF BUILDING, AS IDENTIFIED ON SHEET 2 OF ALTA SURVEY BY NW ENGINEERING, OCT. 4, 2013 (NAVD 88 DATUM)

BASIS OF BEARING

BASIS OF BEARING IS THE ALTA/ACSM SURVEY FOR THE LEWISTON CENTER PARTNERSHIP BY DANIEL L. HAYHURST, PLS 9365 DATED AUGUST 17, 1999.

CALL BEFORE YOU DIG

THE CONTRACTOR SHALL BE FULLY RESPONSIBLE FOR THE LOCATION AND PROTECTION OF ALL EXISTING UTILITIES. THE CONTRACTOR SHALL VERIFY ALL UTILITY LOCATIONS PRIOR TO CONSTRUCTION BY CALLING THE UNDERGROUND LOCATE LINE 811 OR 1-800-342-1595 A MINIMUM OF 48 HOURS PRIOR TO ANY EXCAVATION.

REVISIONS

ON-SITE CDD 001
XX/XX/XX

PROJECT NO.
1816.04
DRAWN
L. SATER
CHECKED
B. JOHNSON
SUBMITTAL DATES
1/27/14
OTB DATE
02/10/14

THESE DRAWINGS AND SPECIFICATIONS ARE INSTRUMENTS OF SERVICE PREPARED BY THE CONSULTING ENGINEER FOR THE PROJECT AND THE PROJECT WILL BE CONSIDERED AS COMPLETED AND THE ENGINEER SHALL NOT BE RESPONSIBLE FOR ANY CHANGES OR MODIFICATIONS TO THE DRAWINGS OR SPECIFICATIONS AFTER THE DATE OF THE LAST REVISION.

SCJ ALLIANCE
CONSULTING SERVICES
2102 CARRIAGE ST. SW, SUITE H, OLYMPIA, WASHINGTON 98502
P: 360-522-1465, F: 360-352-1599
SCJALLIANCE.COM

PROFESSIONAL ENGINEER
1500
DANIEL L. JOHNSON
STATE OF IDAHO

WINCO STORE NO. 128
S.E.C. 19TH AVE. & 17TH ST.
LEWISTON, IDAHO 83501

WinCo
Foods

SHEET TITLE

STORM
STORAGE
DETAILS

SHEET

SD-03

