


General Notes

1. ???

Keyed Notes

- 1. CONCRETE CURB, SEE DETAIL.
- 2. CONCRETE SIDEWALK, SEE DETAIL.
- 3. PEAVY ASPHALT PAVING
- 4. PEAVY ASPHALT PAVING
- 5. CROSBOWALK STRIPING AT ACCESSIBLE ROUTE OF TRAVEL, SEE DETAIL.
- 6. BARRIER FREE PARKING STALLS, SEE DETAIL.
- 7. CURB RAMP, SEE DETAIL.
- 8. TRASH ENCLOSURE, SEE DETAIL.
- 9. LANDSCAPE SEE ELECTRICAL.
- 10. EXISTING STRIPING
- 11. EXISTING SIDEWALK
- 12. SAN CUT AND REVOVE ASPHALT 12" BEYOND CURBING, TYPICAL.
- 13. CURB RAMP FOR TRASH ENCLOSURE
- 14. ACCESSABLE ROUTE OF TRAVEL.
- 15. ELECTRICAL RANGFORMER, SEE ELECTRICAL.
- 16. SET BACK LINE

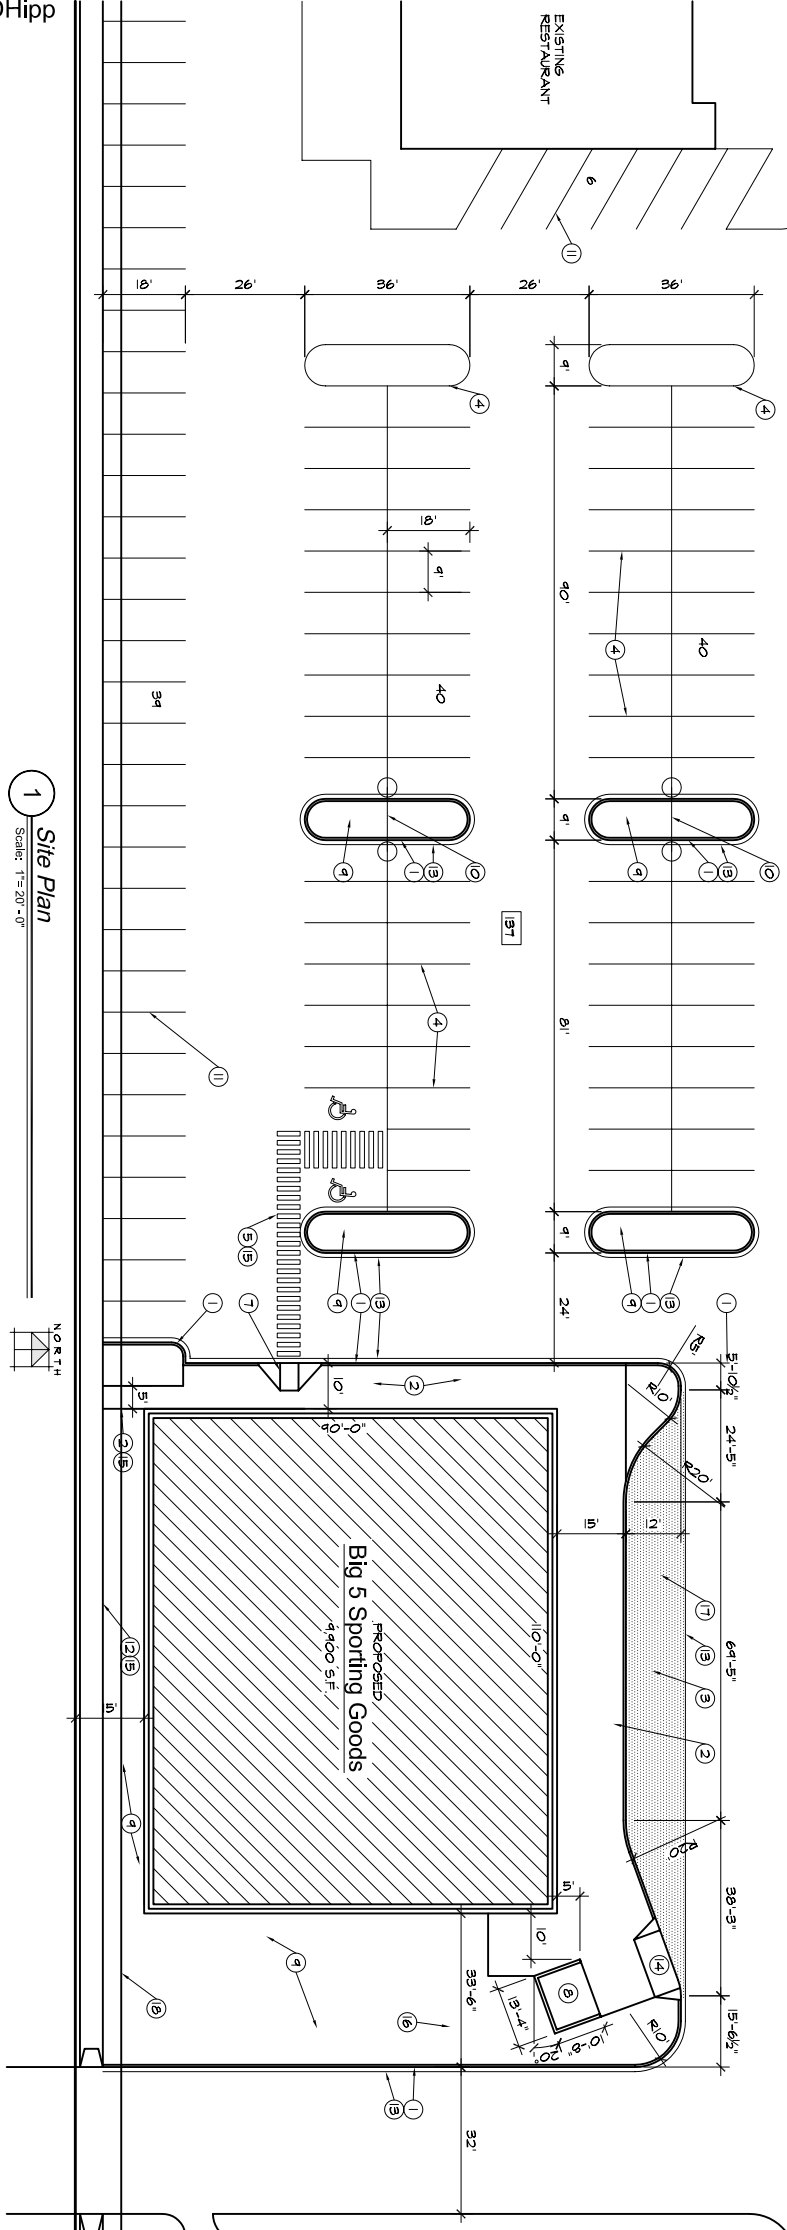

1 Site Plan
Scale: 1"=20'-0"

DESCRIPTION:

NO.:

DATE:

1

2

3

4

5

6

7

8

9

10

11

12

13

14

15

16

CONSTRUCTION

NOT FOR CONSTRUCTION

DATE: 03/05/2003

BY: BERNARD

STATE OF IDAHO

Site Plan

SHEET DESCRIPTION:

Big 5 Retail Bldg

Palouse Mall

Jameson Property Managment

Moscow, ID

B.W.A

Bernardo, Willis Architects, P.C.

PLANNING & ARCHITECTURE

107 South Howard

Spokane, WA 99201

(509) 838-4511

DATE:

1 April 2003

DRAWN BY:

RH

BWA PROJECT NUMBER:

03-145

SHEET:

A1.1

OF SHEETS

1