

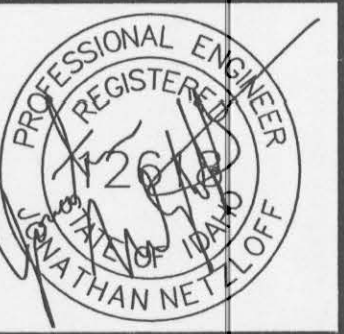


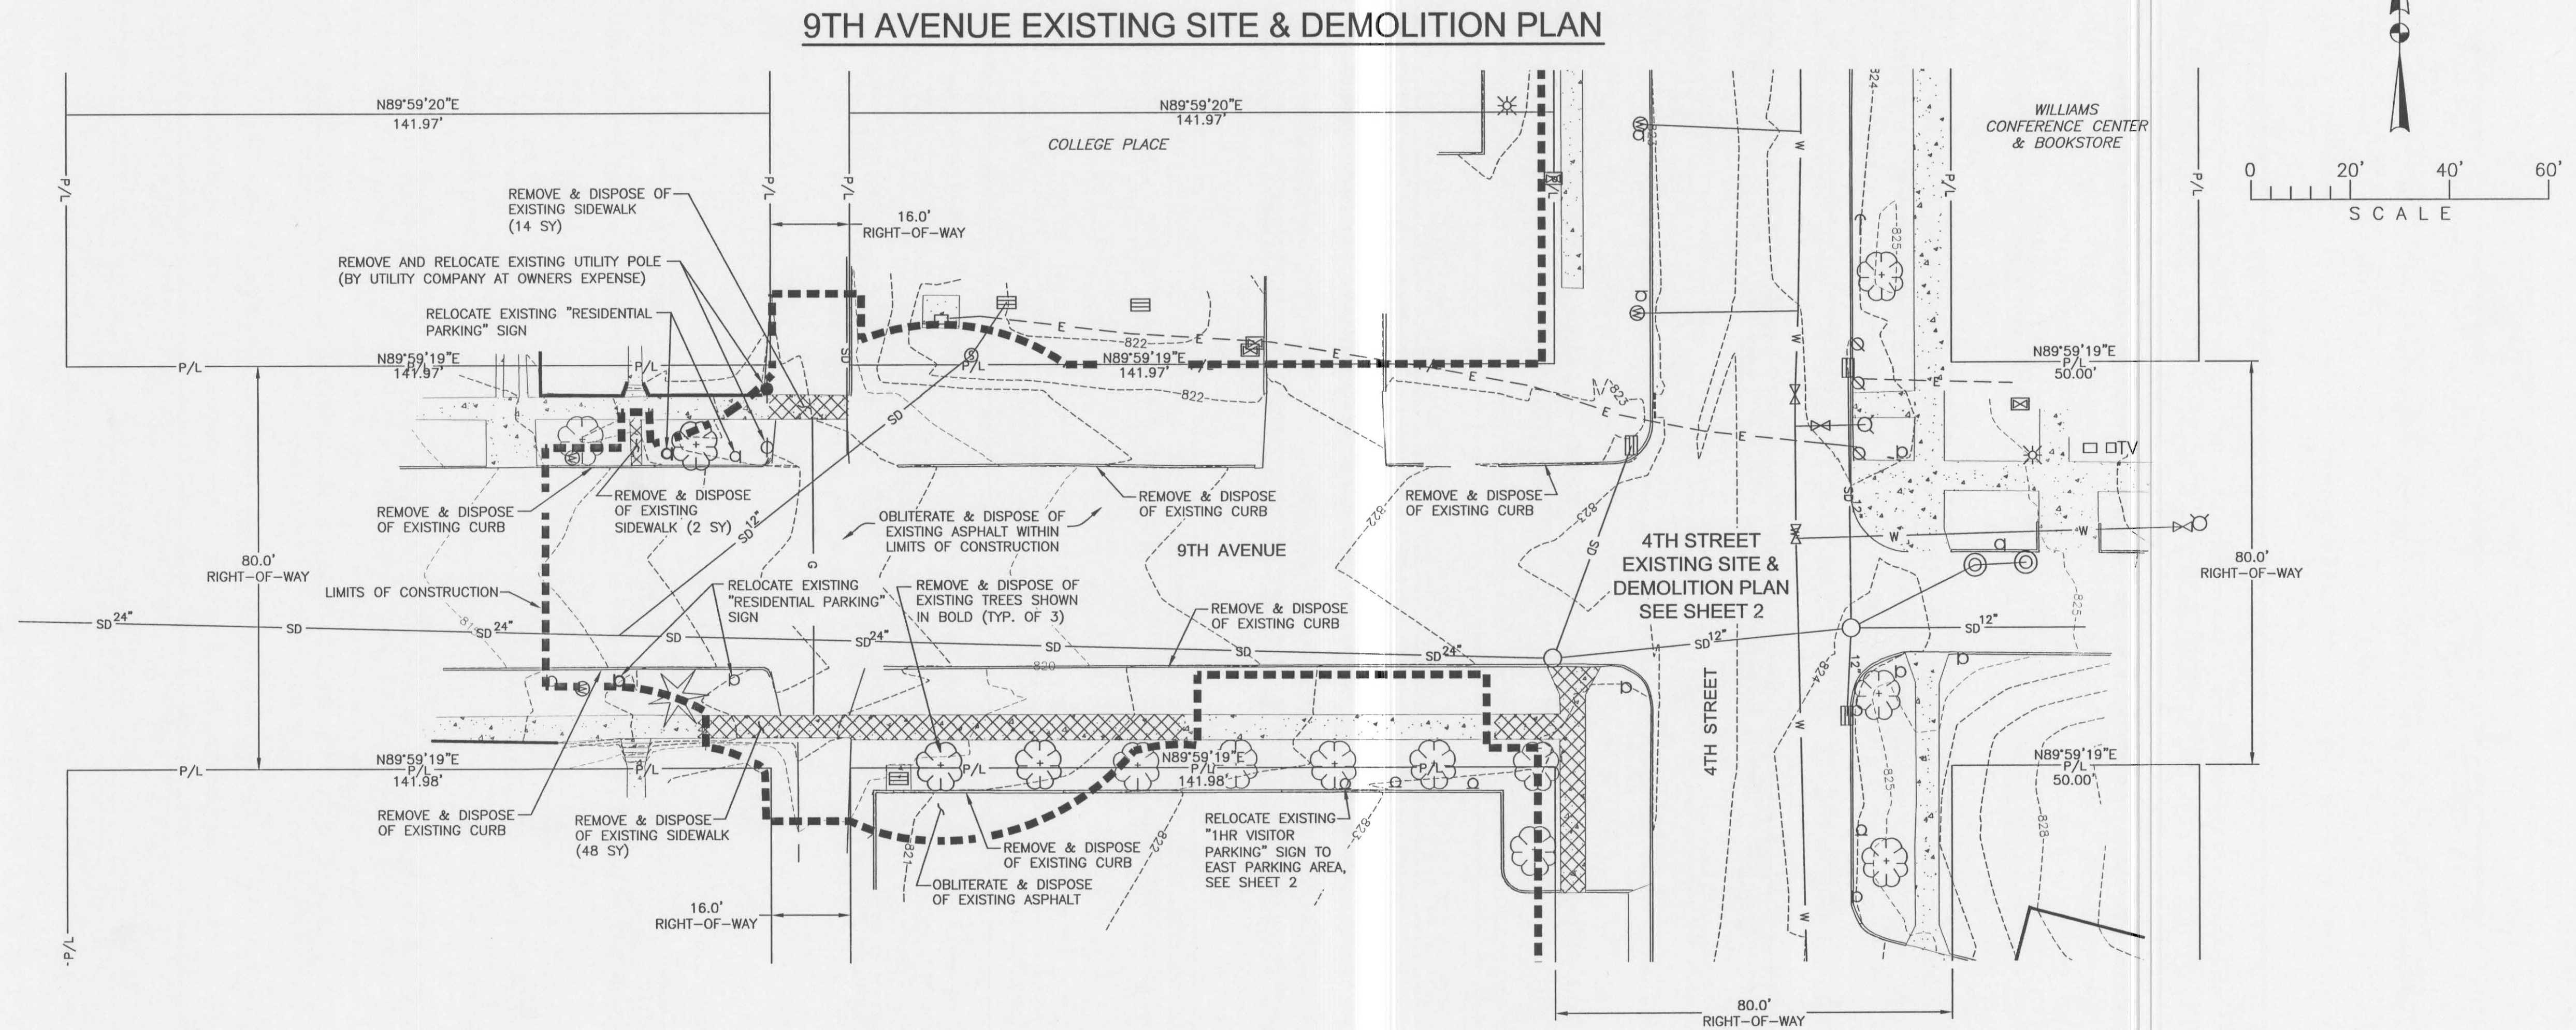

REVISIONS
BY HRF DATE 8.03.07 DESCR PER CITY & DPW REVIEW
BY DATE DESCR
BY DATE DESCR

THOMAS, DEAN & HOSKINS, INC.
ENGINEERING CONSULTANTS
GREAT FALLS-BOZEMAN-KALISPELL
LEWISTON, ID 83501 (208) 746-1938

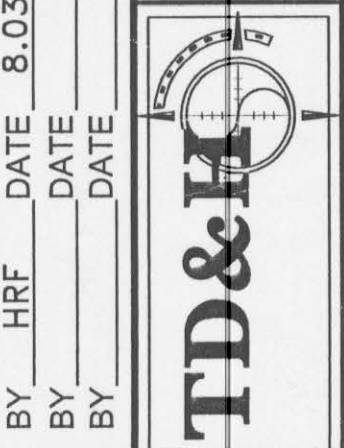



DRAWN BY: HRF/TJP
DESIGNED BY: JLN
QUALITY CHECK: JLN
DATE: 05.25.07
JOB NO. L06-020
FIELDBOOK

DPW PROJECT NO. 07150 - LCSC 4TH STREET PARKING
LEWISTON, IDAHO

9TH AVENUE

EXISTING SITE & DEMOLITION PLAN

9TH AVENUE PROPOSED SITE PLAN

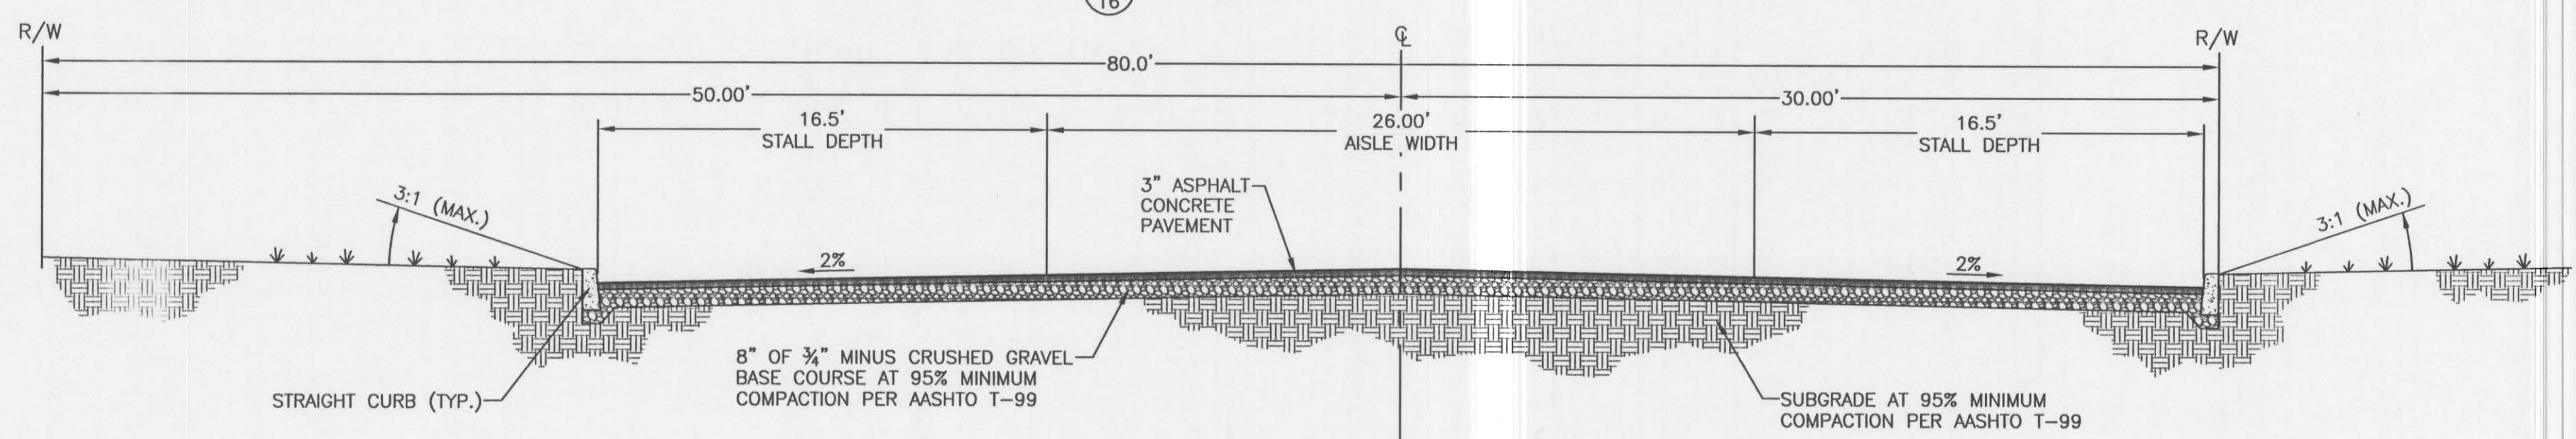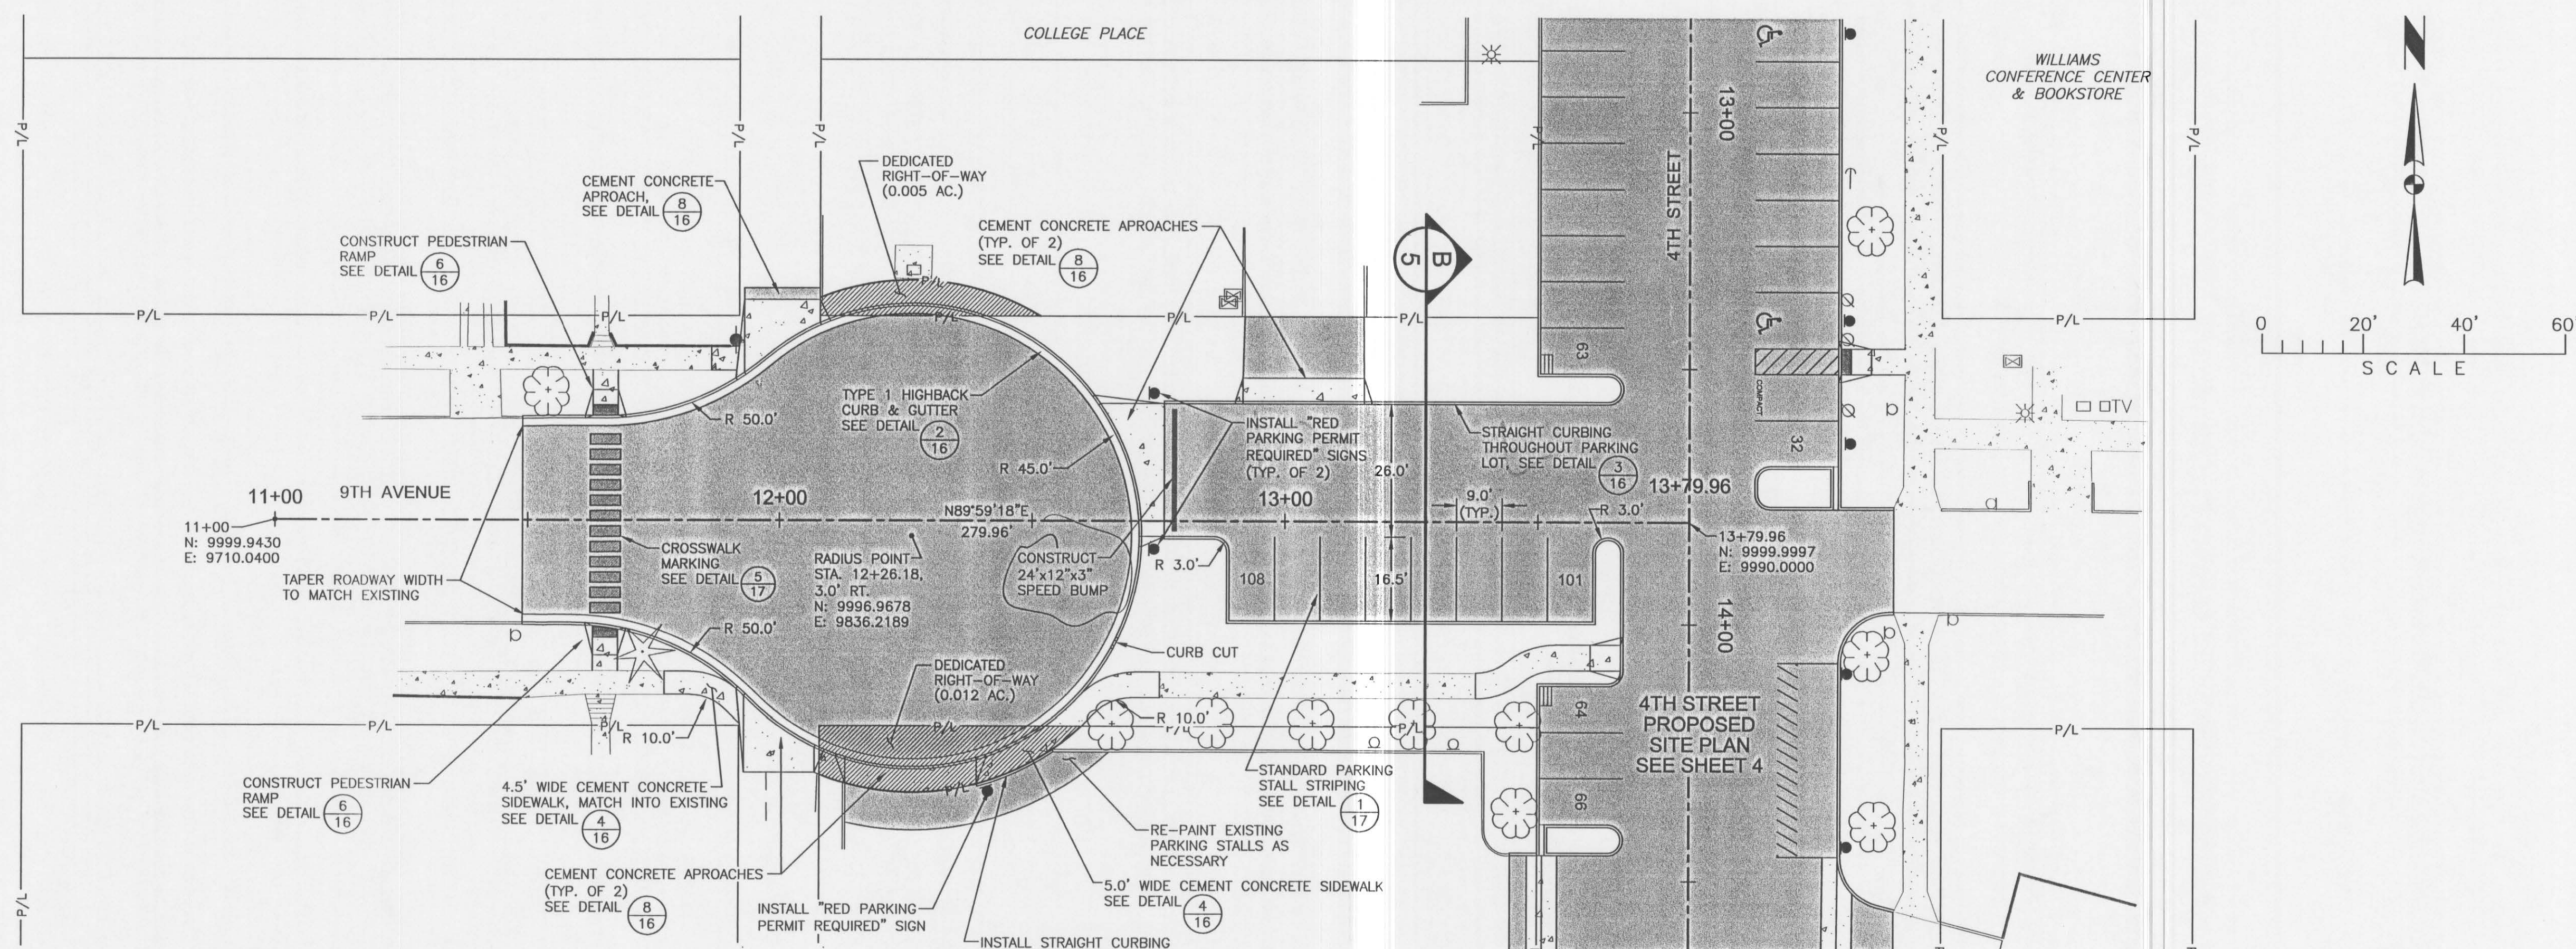


TYPICAL 4TH STREET PARKING SECTION

NOT TO SCALE

A
5


NOTE:
PAVEMENT SECTIONS AS PER
STRATA GEOTECHNICAL REPORT.

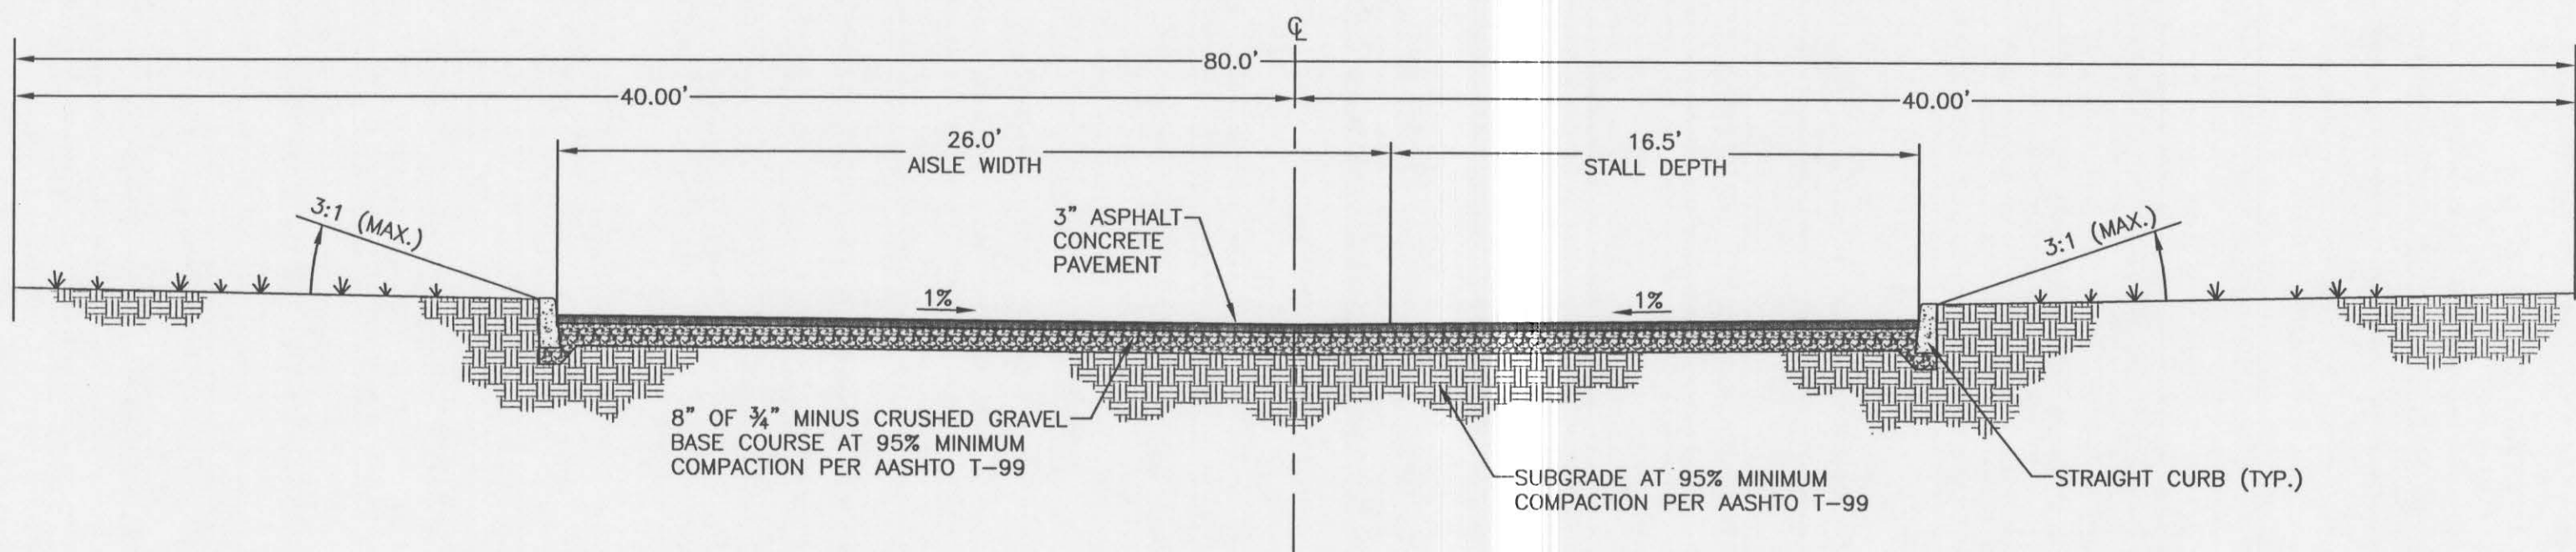


TYPICAL 9TH AVENUE PARKING SECTION

NOT TO SCALE

B
5

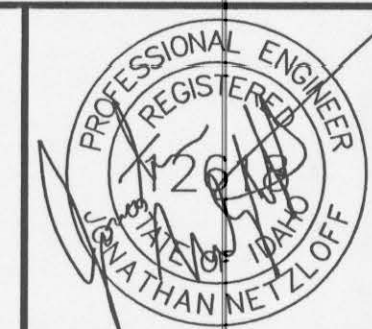


THOMAS, DEAN & HOSKINS, INC.
ENGINEERING CONSULTANTS
GREAT FALLS - BOZEMAN - KALISPELL
LEWISTON, ID 83501 (208) 746-0938

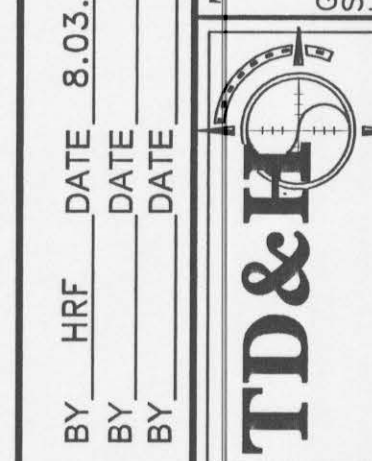


DRAWN BY: HRF/TJP
DESIGNED BY: JLN
QUALITY CHECK:
DATE: 05.24.07
JOB NO. L06-020
FIELDBOOK

DPW PROJECT NO. 07150 - LCSC 4TH STREET PARKING
LEWISTON, IDAHO
9TH AVENUE
PROPOSED SITE PLAN

NORTH 4TH STREET PROPOSED SITE PLAN

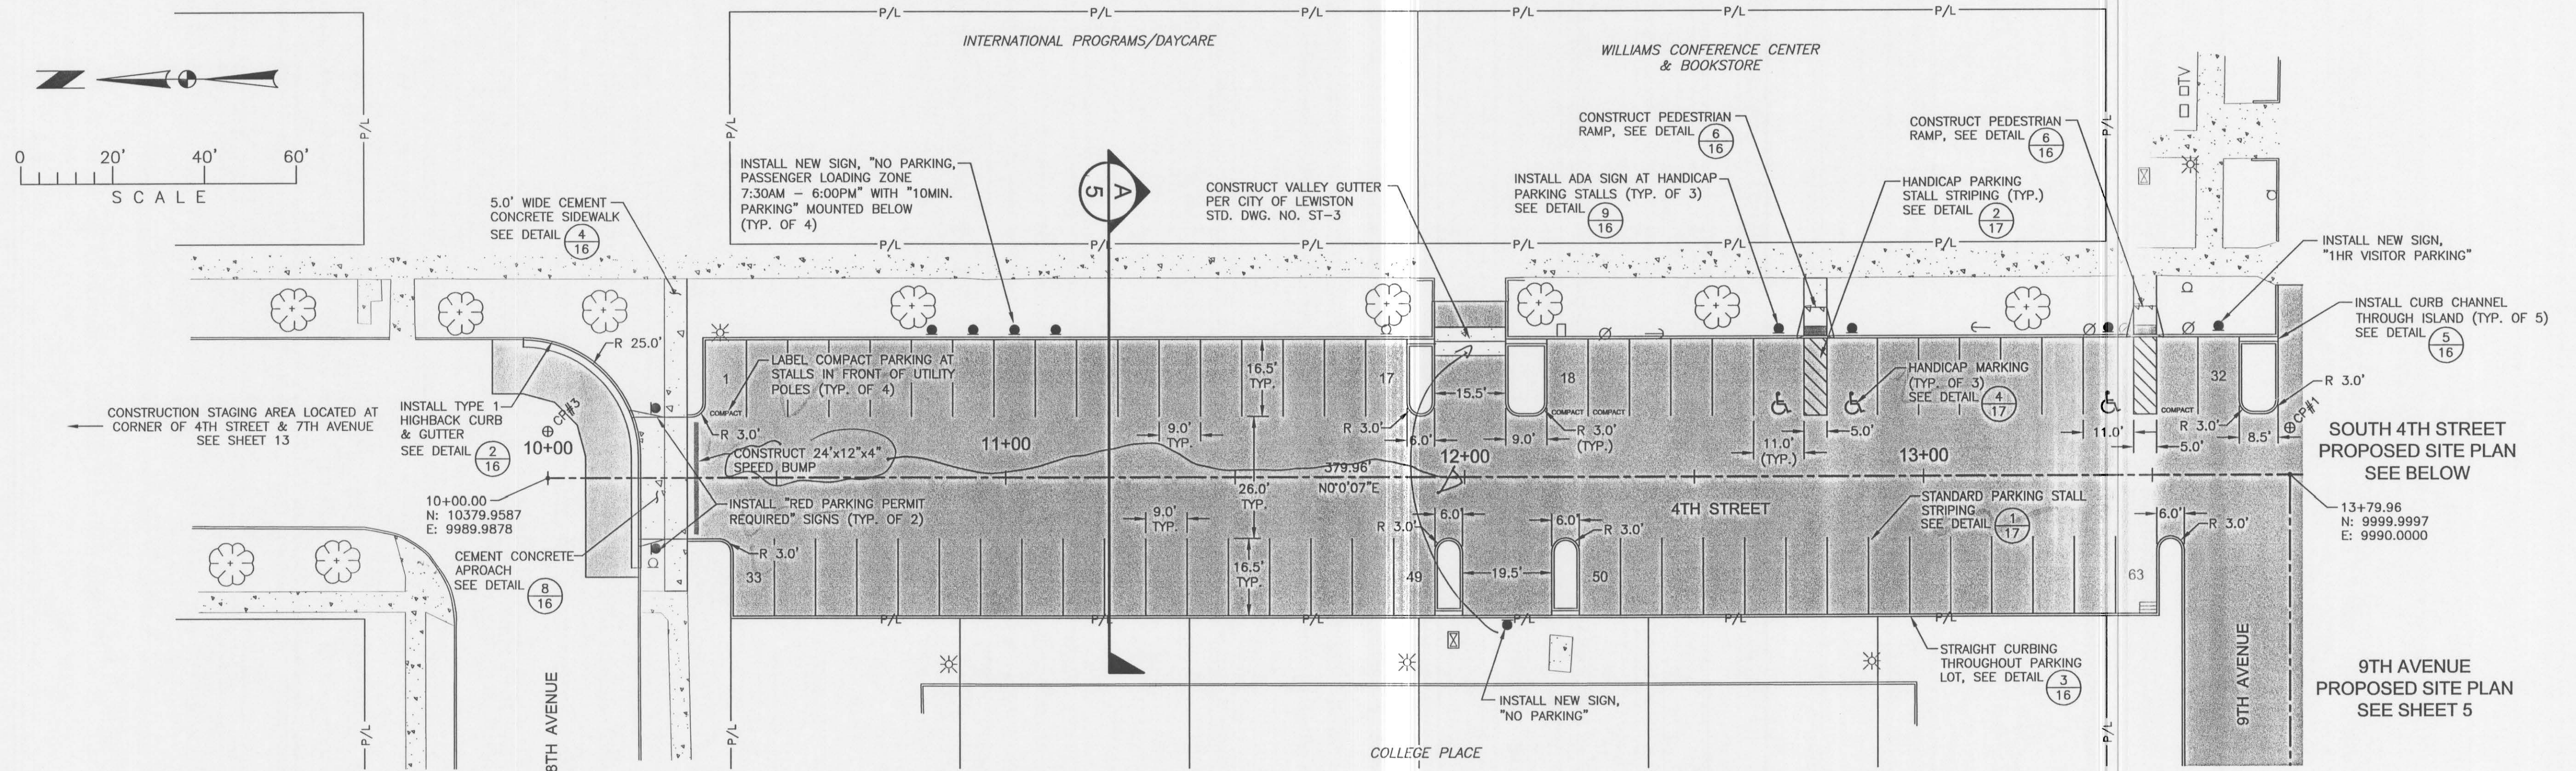

SOUTH 4TH STREET PROPOSED SITE PLAN

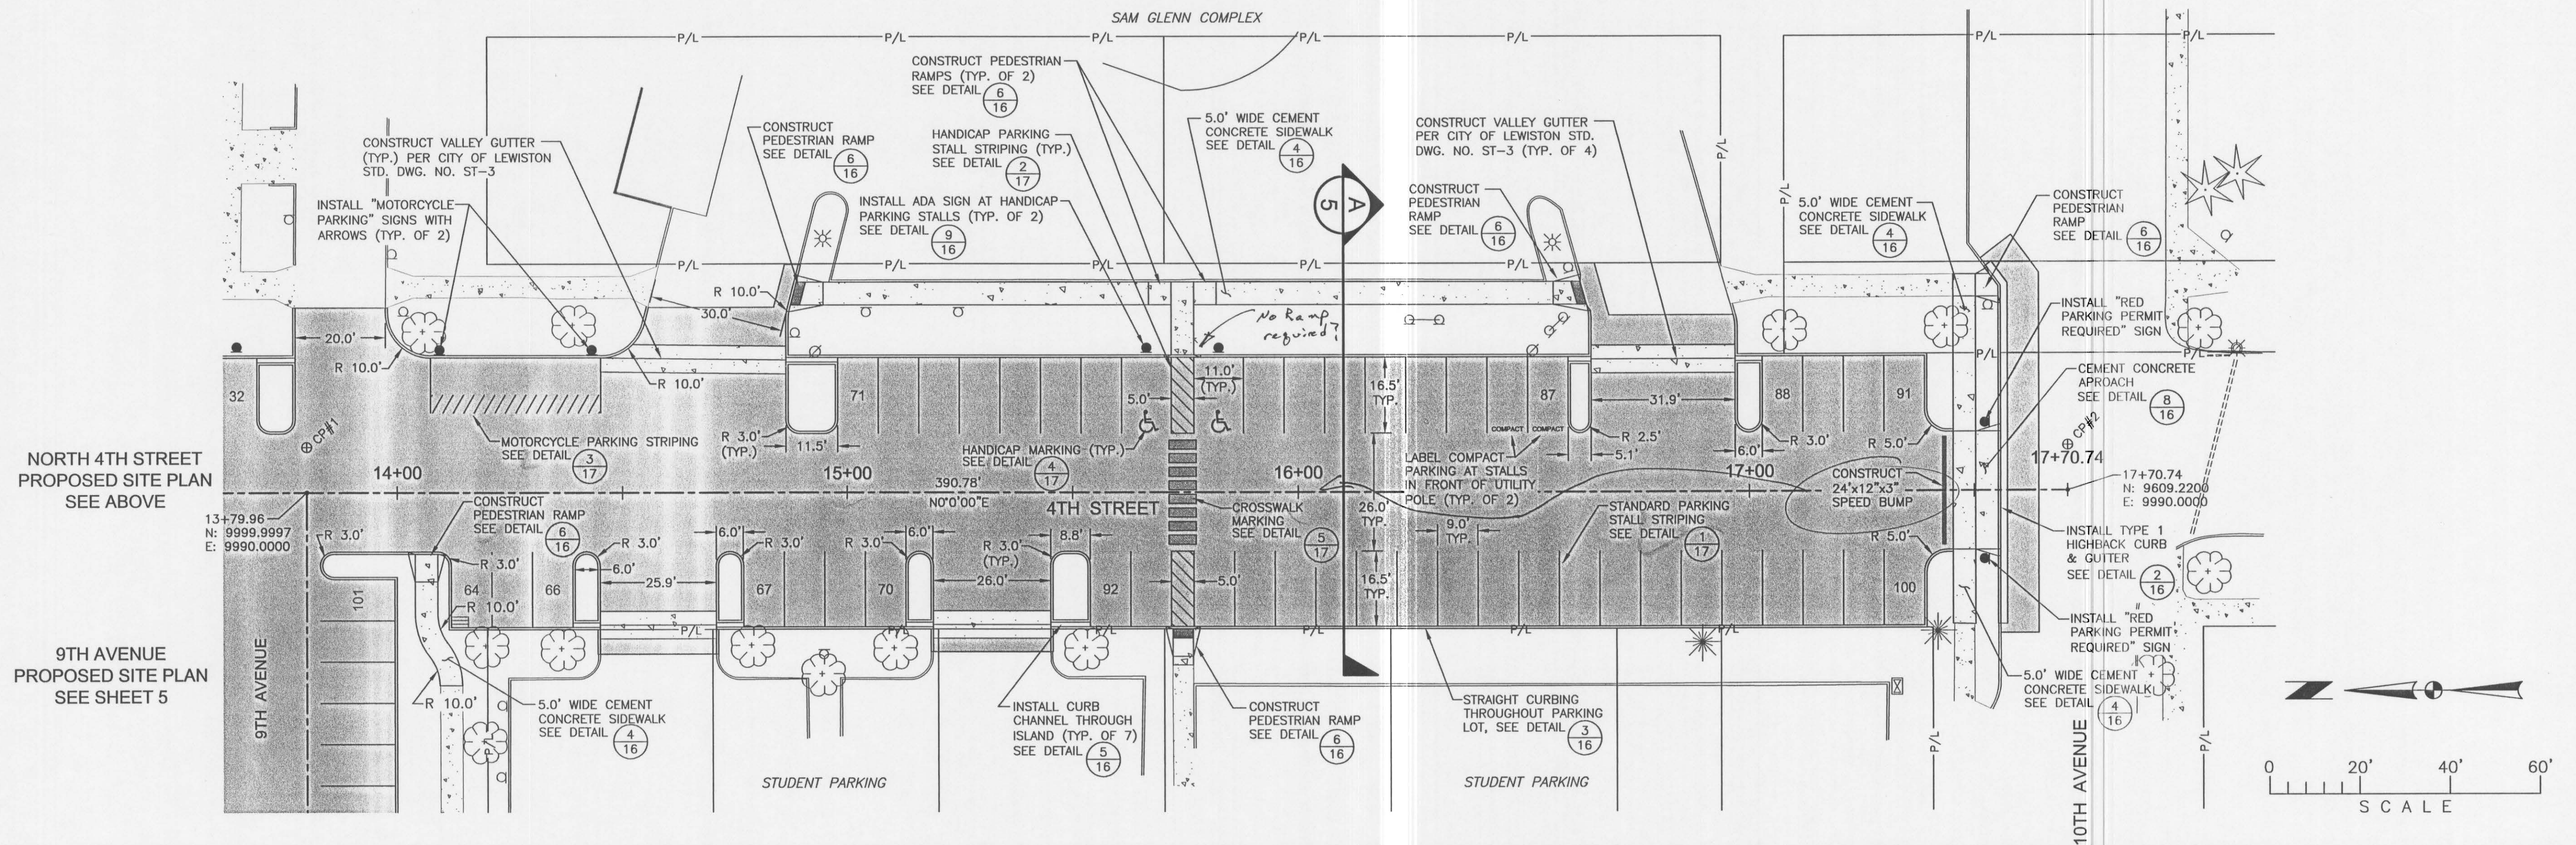

THOMAS, DEAN & HOSKINS, INC.
ENGINEERING CONSULTANTS
GREAT FALLS - BOZEMAN - KALISPELL
SPOKANE - LEWISTON - IDAHO
LEWISTON, ID 83501 (208) 746-0938

TD&H

DRAWN BY: HRF/TJP
DESIGNED BY: JLN
QUALITY CHECK:
DATE: 05.25.07
JOB NO. L06-020
FIELDBOOK

DPW PROJECT NO. 07150 - LCSC 4TH STREET PARKING
LEWISTON, IDAHO
4TH STREET
PROPOSED SITE PLAN

CAD NO. L06020-04.DWG
SHEET 4 OF 17

