


CITY OF LEWISTON
PUBLIC WORKS DEPARTMENT
ENGINEERING SERVICES
 215 "D" STREET, LEWISTON, ID 83501
 208-746-1316

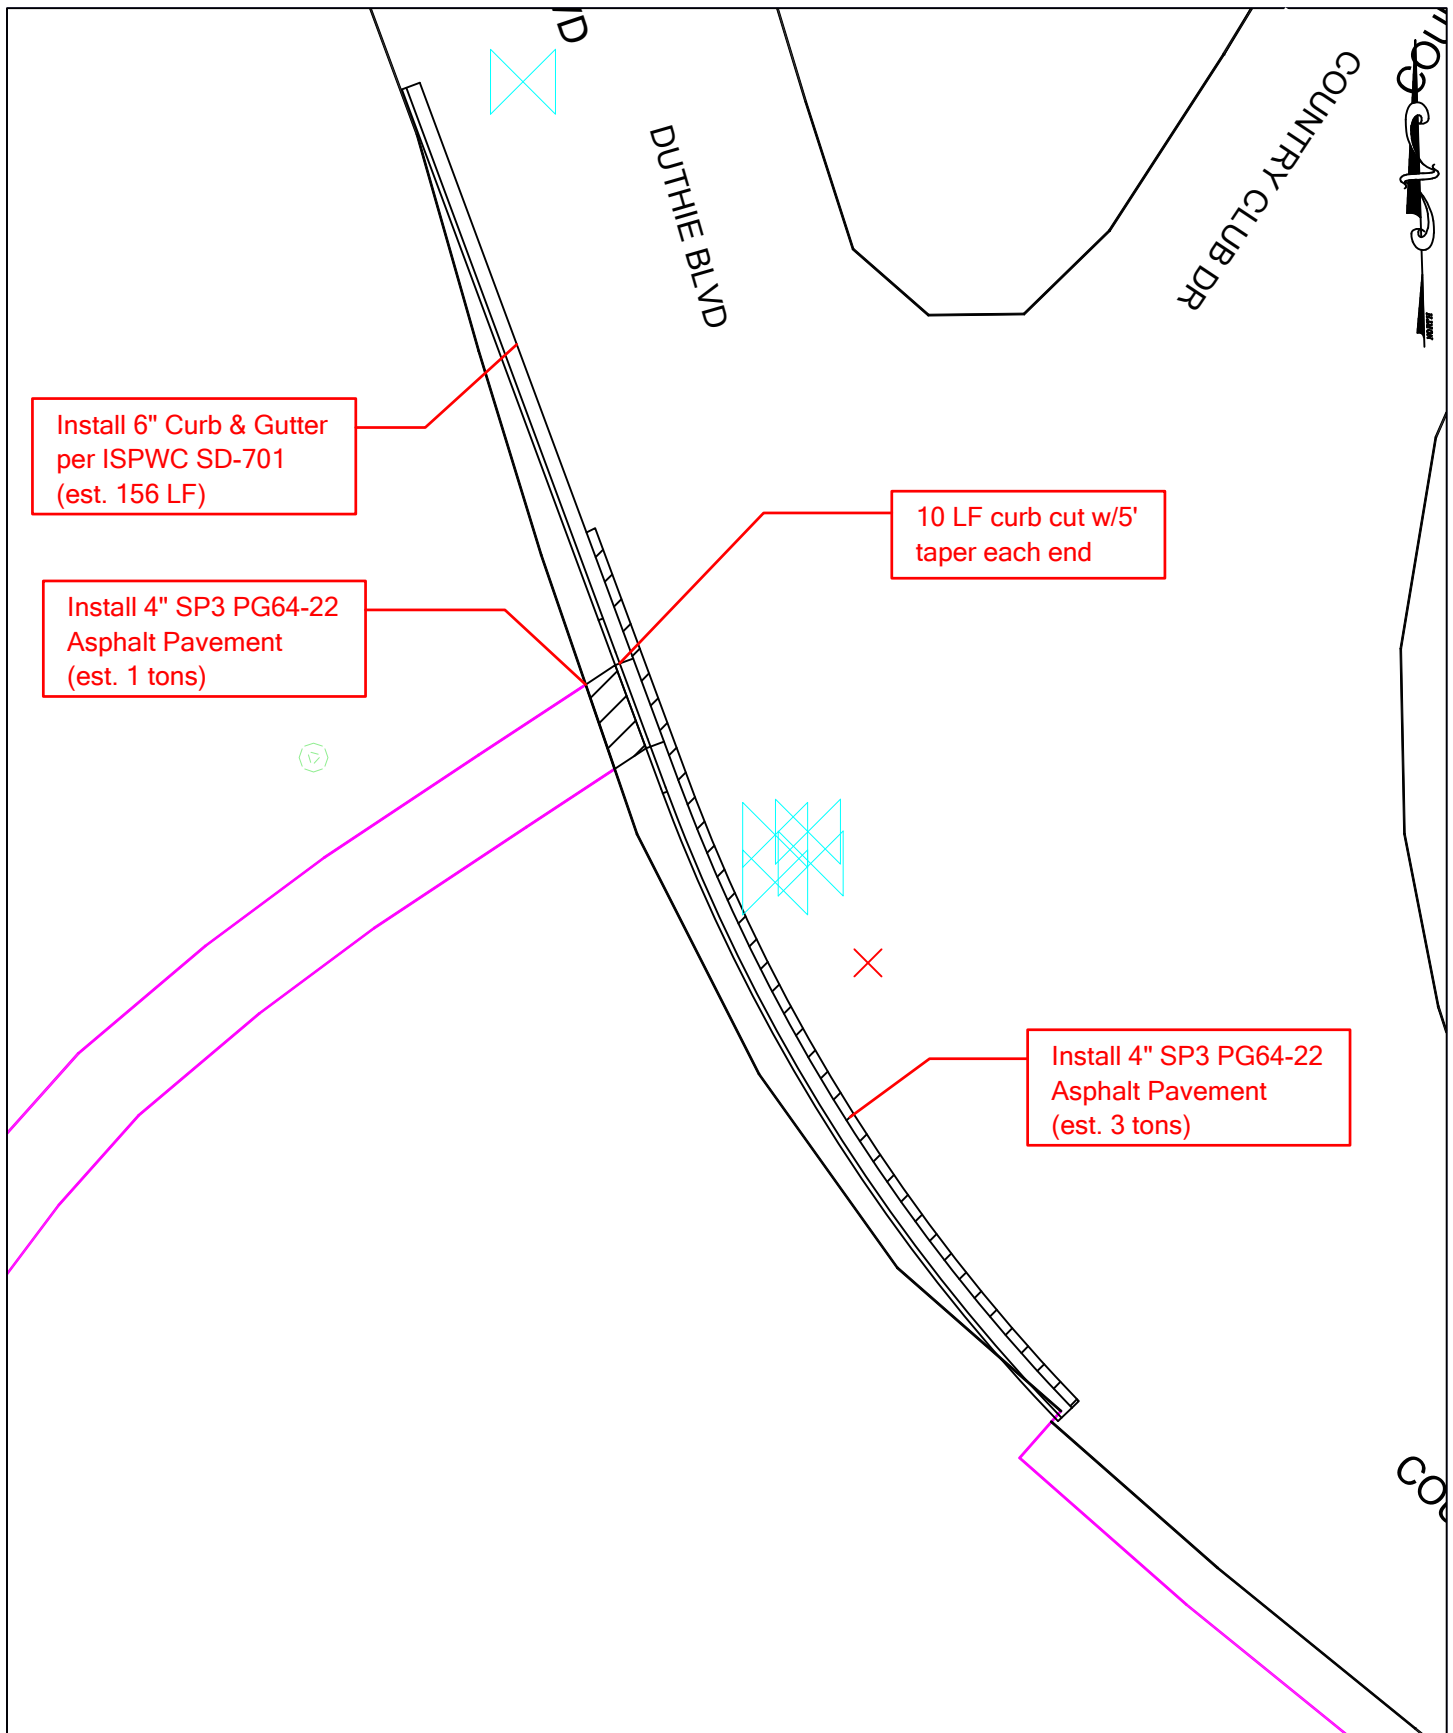

Duthie Boulevard Asphalt Resurfacing Base Bid - Site Plan

SCALE:	1"=100'
DATE:	8/27/2013
DRAWING NO.:	N/A
SHEET	1 OF 3



CITY OF LEWISTON
PUBLIC WORKS DEPARTMENT
ENGINEERING SERVICES
215 "D" STREET, LEWISTON, ID 83501
208-746-1316



**Duthie Boulevard
Asphalt Resurfacing
Add Alternate - Site Plan**

SCALE:	1"=20'
DATE:	8/27/2013
DRAWING NO.:	N/A
SHEET	3 OF 3