

**NOTES**


1. REFERENCE APPROPRIATE SHEETS R#-A THRU R#-F FOR WORK TYPE AND BID ITEMS.
2. ALL QUANTITIES ARE PLAN SHEET QUANTITIES BETWEEN MATCHLINES.
3. CURB & GUTTER, SIDEWALK, MANHOLES AND UTILITIES NOT SHOWN TO BE REMOVED OR ABANDONED SHALL BE PRESERVED AND PROTECTED IN PLACE.

**SPECIAL NOTES**

F Connect to existing main as directed by project engineer.

**PAY ITEMS**

- 15 Water Main Pipe - 6" DI Type , Item 401.4.1.A.1A
- 17 Water Main Pipe - 10" DI Type , Item 401.4.1.A.1C
- 18 Water Main Pipe - 12" DI Type , Item 401.4.1.A.1D
- 19 Water Main Fitting - Size - Type (See Fitting Table this sheet), Item 402.4.1.B.1
- 23 Connect to Existing Main - 12", Item 401.4.1.C.1D
- 24 Valve - Size 6", Item 402.4.1.A.1A
- 26 Valve - Size 10", Item 402.4.1.A.1C
- 27 Valve - Size 12", Item 402.4.1.A.1D
- 29 Water Service Connection, Size \_\_\_\_, Item 404.4.1.A.1A
- 30 Temporary Water Service Connection, Size \_\_\_\_, Item 404.4.1.A.1B
- 32 Water Service Connection, No Meter, Item SP 404B

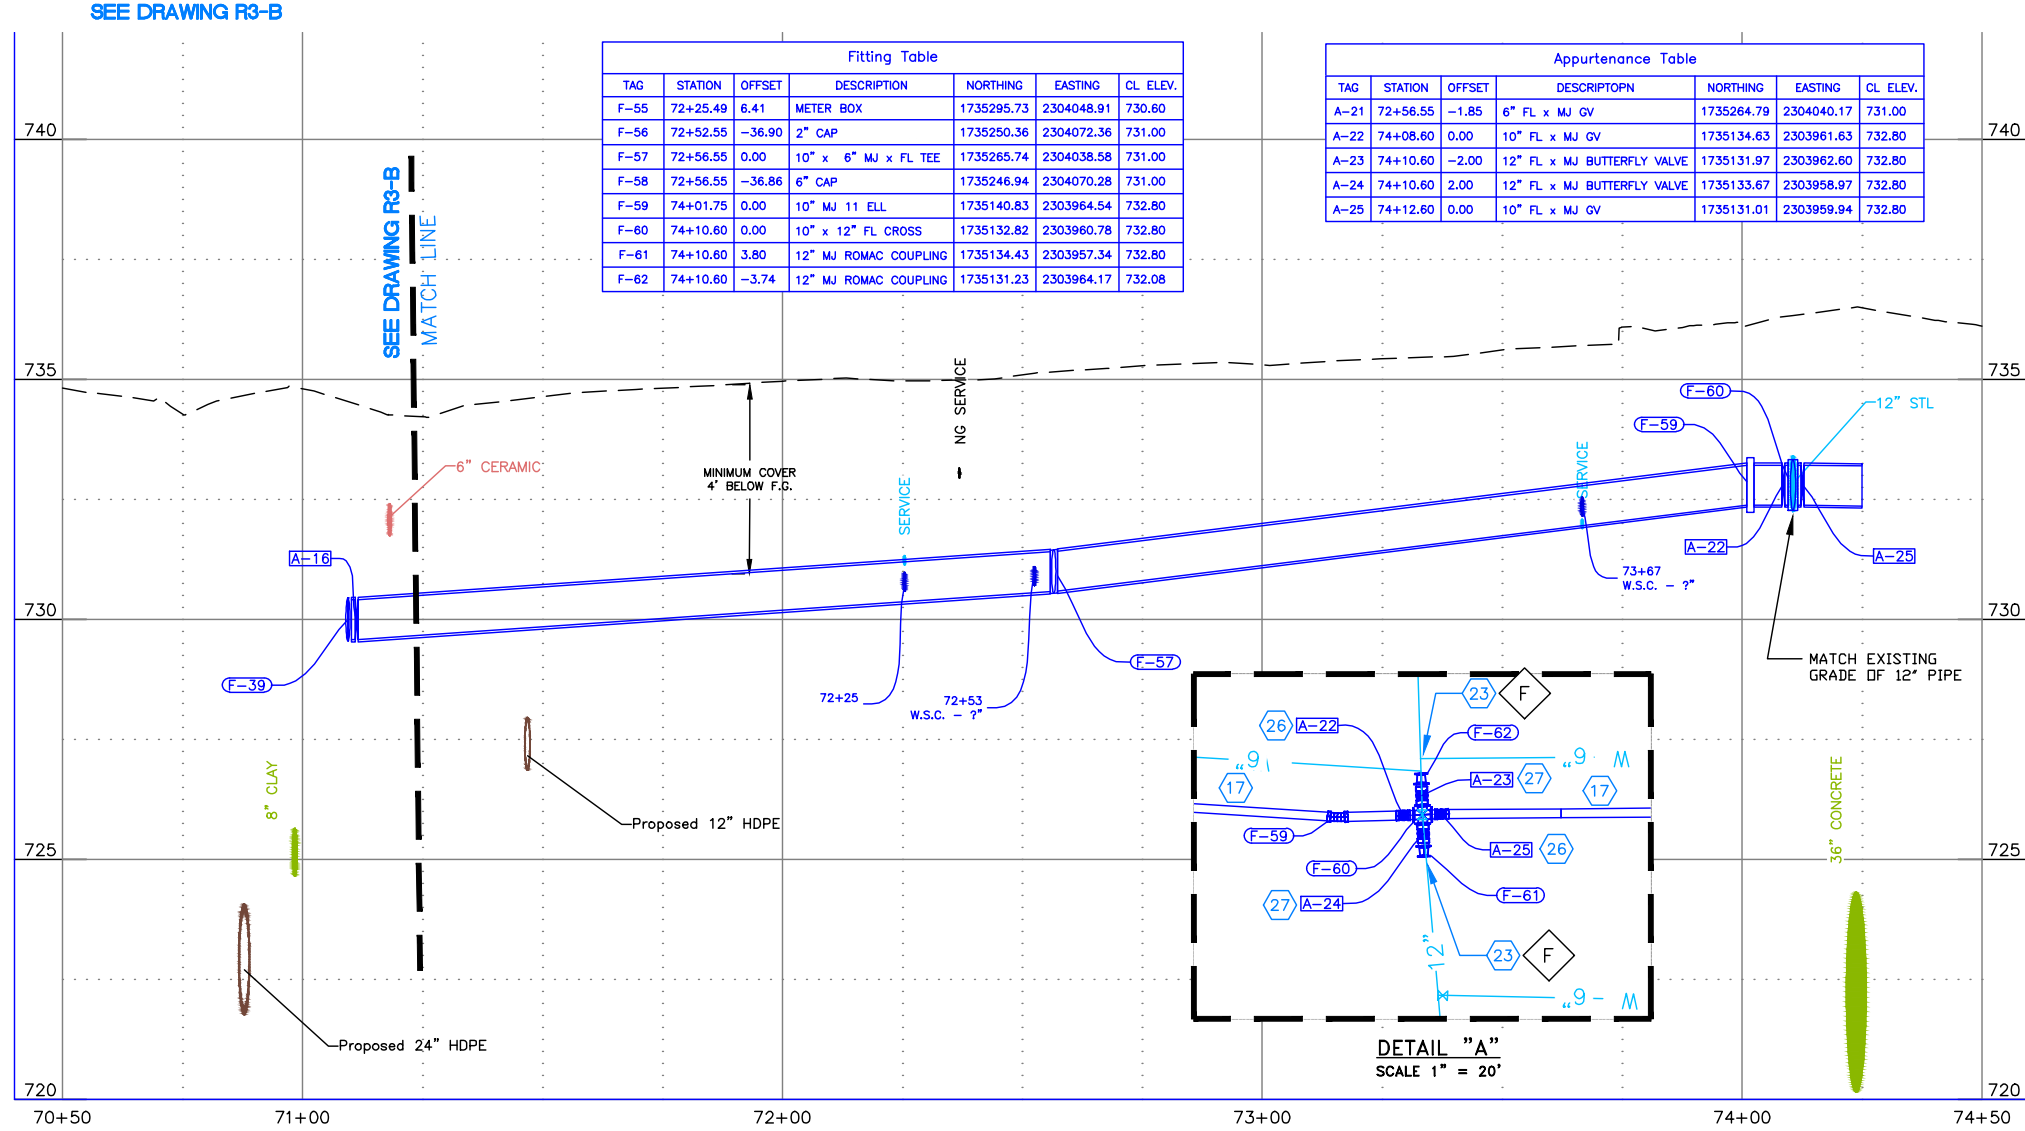

FOR REFERENCE ONLY  
 NOT OFFICIAL BID DOCUMENTS  
 CONTACT CITY OF LEWISTON  
 FOR OFFICIAL BID DOCUMENTS

90% REVIEW

NO.	DATE	FILENAME	DESCRIPTION	BY
REVISIONS				

SCALE  
 HORIZONTAL  
 1" = 40'  
 VERTICAL  
 1" = 4'

**WARNING**  
 1/2" ON 11"x17" SHEET  
 1" ON 22"x34" SHEET  
 WHEN PLOTTED TO SCALE

**PRELIMINARY**  
 NOT FOR  
 CONSTRUCTION

**CITY OF LEWISTON**  
 PUBLIC WORKS DEPARTMENT  
 ENGINEERING SERVICES  
 215 'D' STREET, LEWISTON, ID 83501  
 208-746-1816  
 FAX 208-746-5595



**DOWNTOWN INFRASTRUCTURE REPAIR  
 AND REPLACEMENT PROJECT (IRRP-2015)**

**WATER LINE PLAN & PROFILE**

DESIGNED BY:	DATE:	PROJECT:
S. MACEY	SEPT. 26, 2014	IRRP-2015
DRAWN BY:	DATE:	SHEET
B. STEWART	SEPT. 26, 2014	34 of 58
CHECKED BY:	DATE:	DRAWING:
S. STUBBERS	VALUE	R6-B