

File Name C:\Shared drives\Public Works CAPITAL\Water_Distribution\WR503 PRP TD3 Inhouse\dwg\Production Drawings\WR503-COVER.dwg Printed 2/10/2020 4:08 PM By Bruce Stewart

CONSTRUCTION DRAWINGS

3RD STREET WATERLINE REPLACEMENT 5TH TO 7TH AVENUE

SE1/4, SECTION 36, T.36N., R.6W., B.M.
CITY OF LEWISTON, NEZ PERCE COUNTY, IDAHO

SHEET INDEX

GENERAL	
C-1	COVER AND SHEET INDEX
C-2	LEGEND, GENERAL NOTES & QUANTITY SUMMARY
C-3	DETAILS
C-4	PLAN & PROFILE
C-5	PLAN & PROFILE
C-6	PLAN & PROFILE
C-7	PLAN & PROFILE

SURVEY CONTROL


1. City of Lewiston Survey Control Network 2006, Reference the Record of Survey filed under Instrument Number 738222 of Nez Perce County records for Control Point locations and information.

AGENCY TELEPHONE NUMBERS

CITY OF LEWISTON PUBLIC WORKS DEPARTMENT	208 746-1316
STREETS ON CALL	208 791-2311
WASTEWATER	208 791-0986
AVISTA UTILITIES	208 798-1473
CABLEONE	208 746-3325
CENTURYLINK	208 798-8380
DIGLINE UNDERGROUND UTILITY LOCATE	811



THE LOCATION OF EXISTING UTILITIES ON THESE PLANS ARE APPROXIMATE AND ARE SHOWN FOR INFORMATION ONLY. THE CONTRACTOR SHALL PERFORM A SEPARATE INVESTIGATION IN THE FIELD TO DETERMINE THE EXACT LOCATION OF ALL EXISTING UNDERGROUND UTILITIES. INFORMATION REGARDING THE LOCATION OF EXISTING UNDERGROUND UTILITIES CAN BE OBTAINED FROM CALLING DIG LINE AT 811.

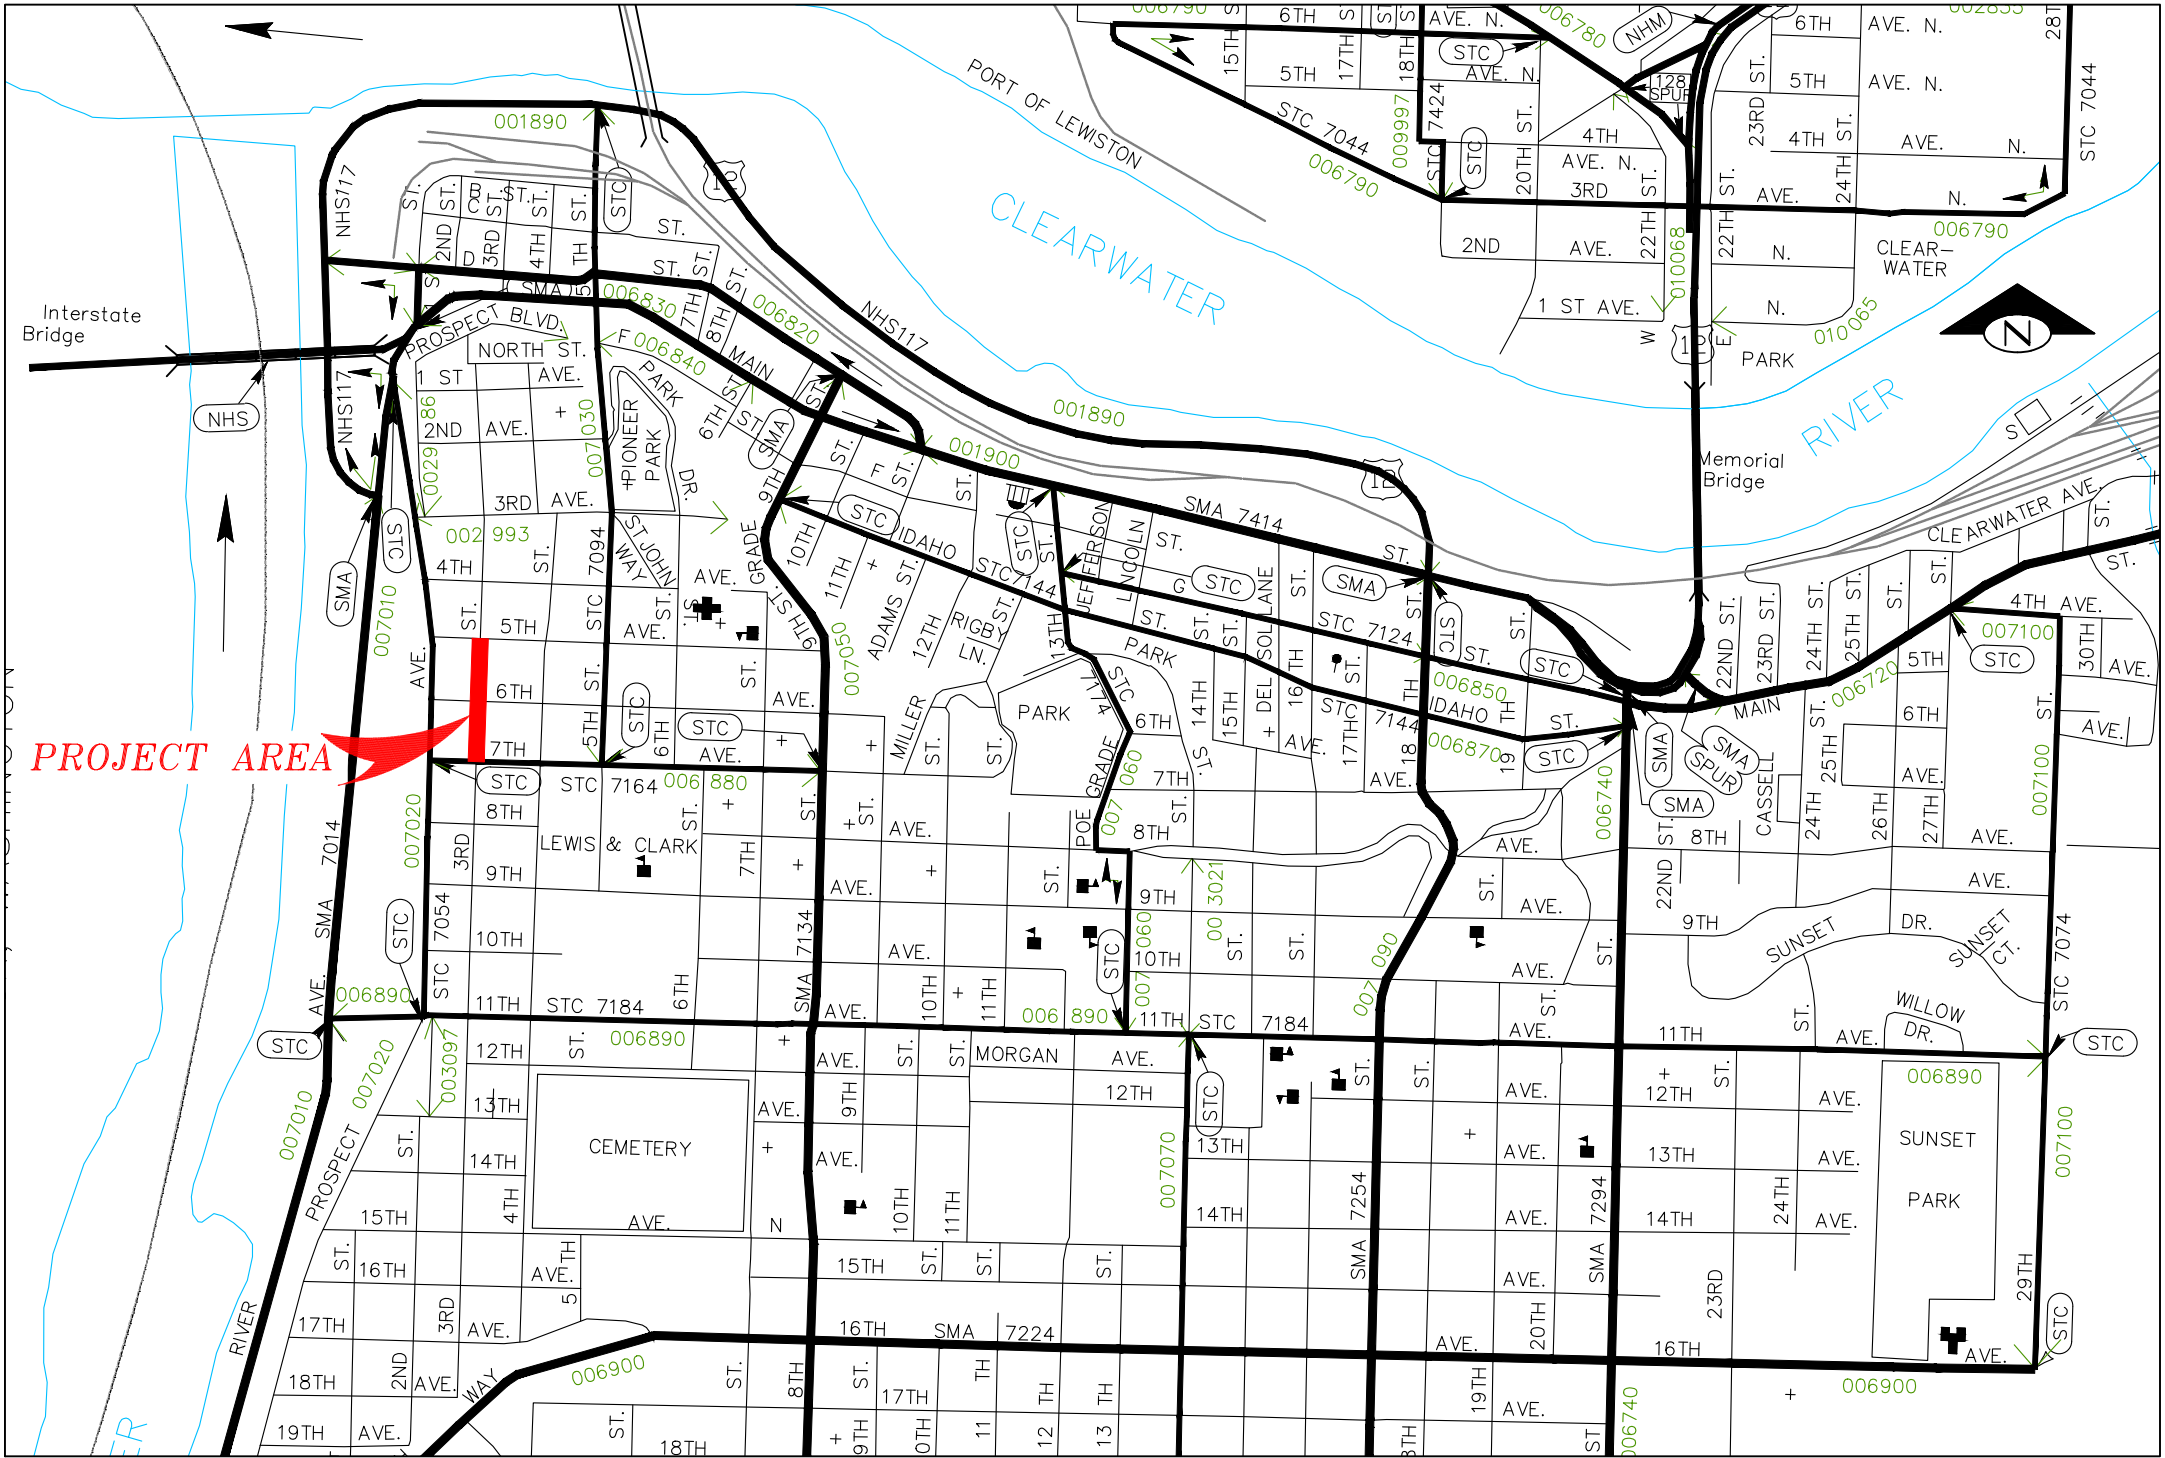

REVISIONS			
NO.	DATE	DESCRIPTION	BY
PRELIMINARY LAYOUT			





215 "D" Street, Lewiston, ID 83501-1930
Phone: 208-746-1316 Fax: 208-746-5595

3RD STREET WATERLINE REPLACEMENT
WR503 PRP TD3 INHOUSE

COVER AND SHEET INDEX



SCALE: 1" = 600'
DESIGNED BY: ???
DRAWN BY: B.D.S.
CHECKED BY: ???
SHEET SET: WR503
DATE: 01-08-2020
DRAWING NO.: G-1
SHEET 0 OF ##

File Name C:\Shared drives\Public Works CAPITAL\Water_Distribution\WR503 PRP TD3 Inhouse\dwg\Production Drawings\WR503-PLANS.dwg Printed 2/10/2020 4:09 PM By Bruce Stewart

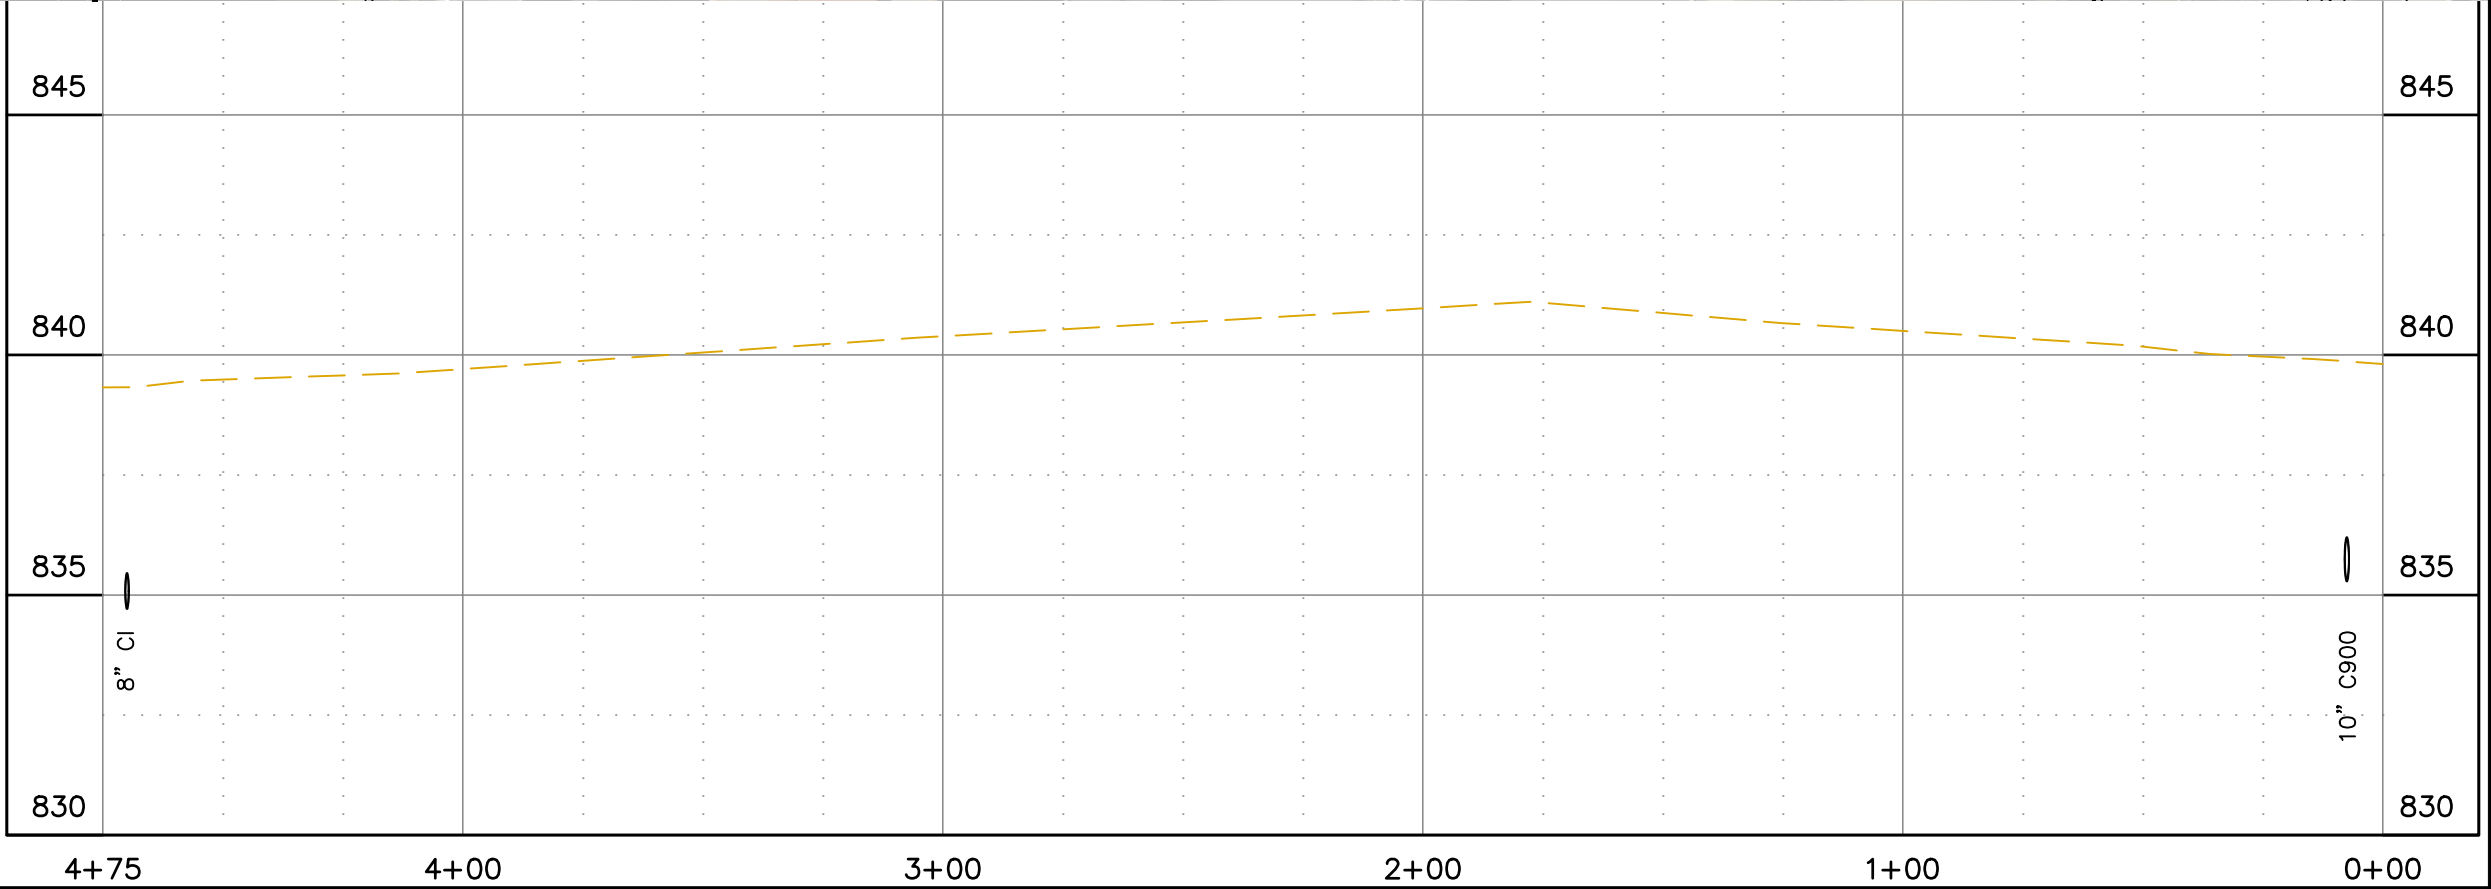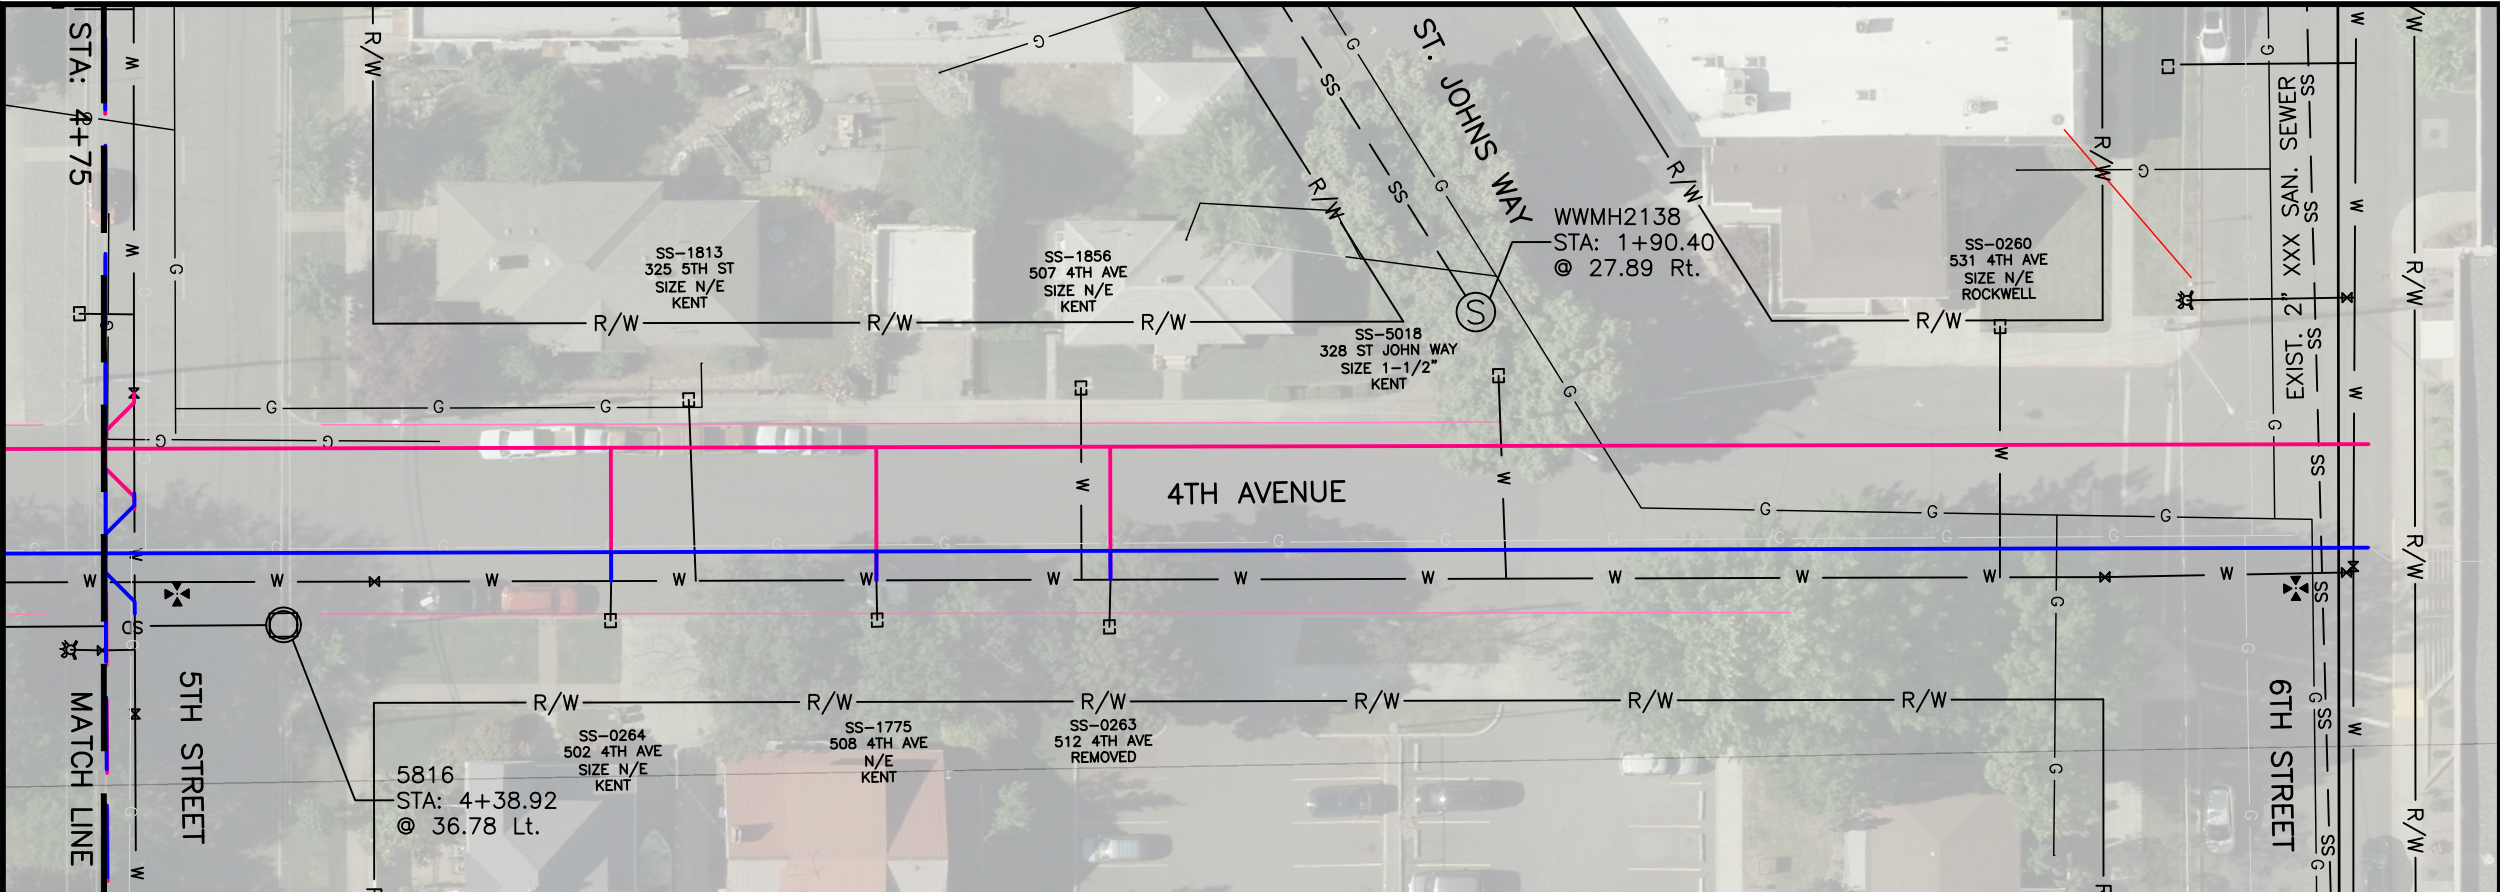



4+75 4+00 3+00 2+00 1+00 0+00	<table border="1" style="width: 100%; border-collapse: collapse;"> <tr> <th colspan="4">REVISIONS</th> </tr> <tr><td> </td><td> </td><td> </td><td> </td></tr> <tr><td> </td><td> </td><td> </td><td> </td></tr> <tr><td> </td><td> </td><td> </td><td> </td></tr> <tr><td> </td><td> </td><td> </td><td> </td></tr> <tr> <th>NO.</th> <th>DATE</th> <th>DESCRIPTION</th> <th>BY</th> </tr> <tr> <td colspan="4" style="text-align: center;">PRELIMINARY LAYOUT</td> </tr> </table>	REVISIONS																				NO.	DATE	DESCRIPTION	BY	PRELIMINARY LAYOUT				 215 "D" Street, Lewiston, ID 83501-1930 Phone: 208-746-1316 Fax: 208-746-5595	NOT FOR PRELIMINARY CONSTRUCTION	3RD STREET WATERLINE REPLACEMENT WR503 PRP TD3 INHOUSE	SCALE: 1" = 40' DESIGNED BY: ??? DRAWN BY: B.D.S. CHECKED BY: ??? SHEET SET: WR503 DATE: 01-08-2020 DRAWING NO.: C-1 SHEET 1 OF ##
REVISIONS																																	
NO.	DATE	DESCRIPTION	BY																														
PRELIMINARY LAYOUT																																	

File Name C:\Shared drives\Public Works CAPITAL\Water_Distribution\WR503 PRP TD3 Inhouse\dwg\Production Drawings\WR503-PLANS.dwg Printed 2/10/2020 4:10 PM By Bruce Stewart

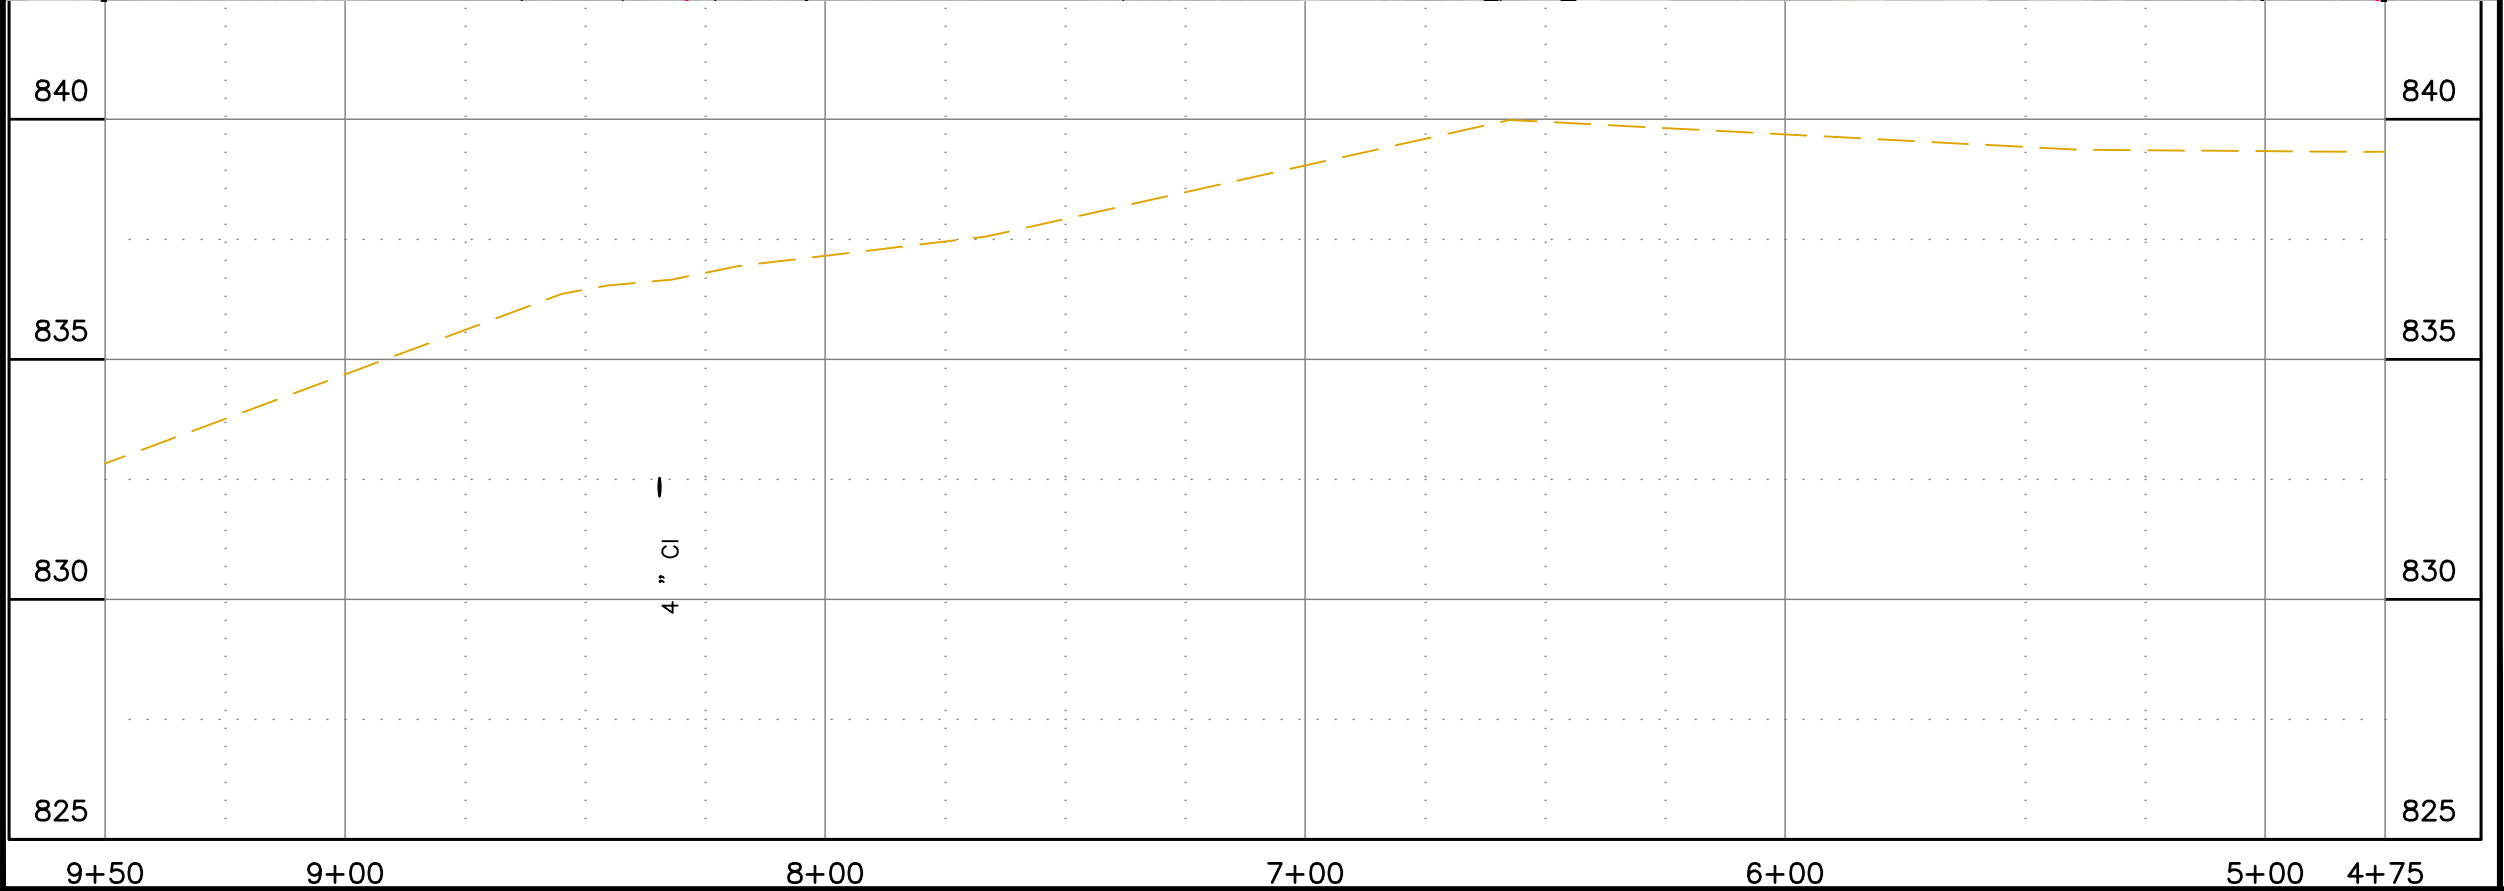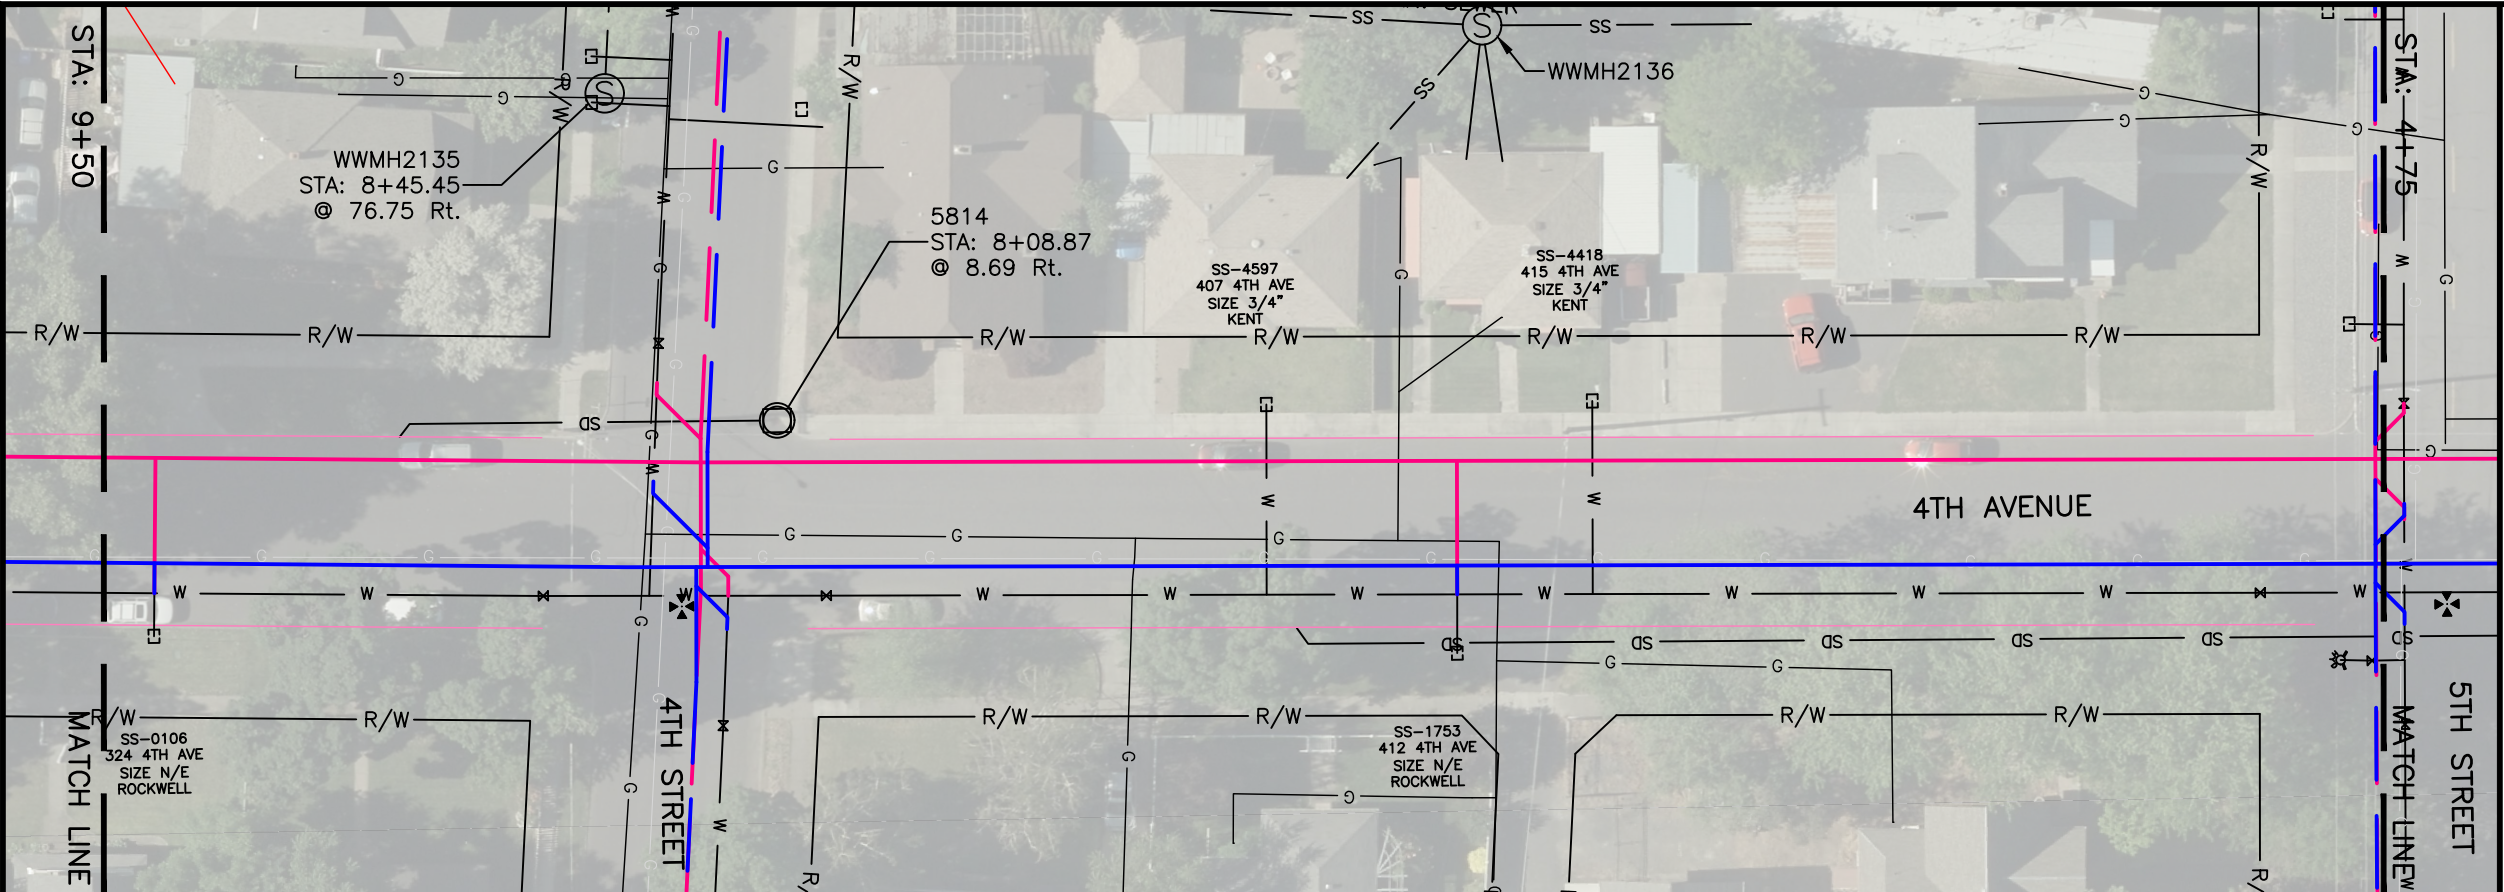

		REVISIONS		 215 "D" Street, Lewiston, ID 83501-1930 Phone: 208-746-1316 Fax: 208-746-5595	NOT FOR PRELIMINARY CONSTRUCTION	3RD STREET WATERLINE REPLACEMENT WR503 PRP TD3 INHOUSE		SCALE: 1" = 40'	
		DESIGNED BY: ???							
		DRAWN BY: B.D.S.				CHECKED BY: ???			
		SHEET SET: WR503				DATE: 01-08-2020			
DRAWING NO.: C-2		SHEET 2 OF ##							

File Name C:\Shared drives\Public Works CAPITAL\Water_Distribution\WR503 PRP TD3 Inhouse\dwg\Production Drawings\WR503-PLANS.dwg Printed 2/10/2020 4:11 PM By Bruce Stewart

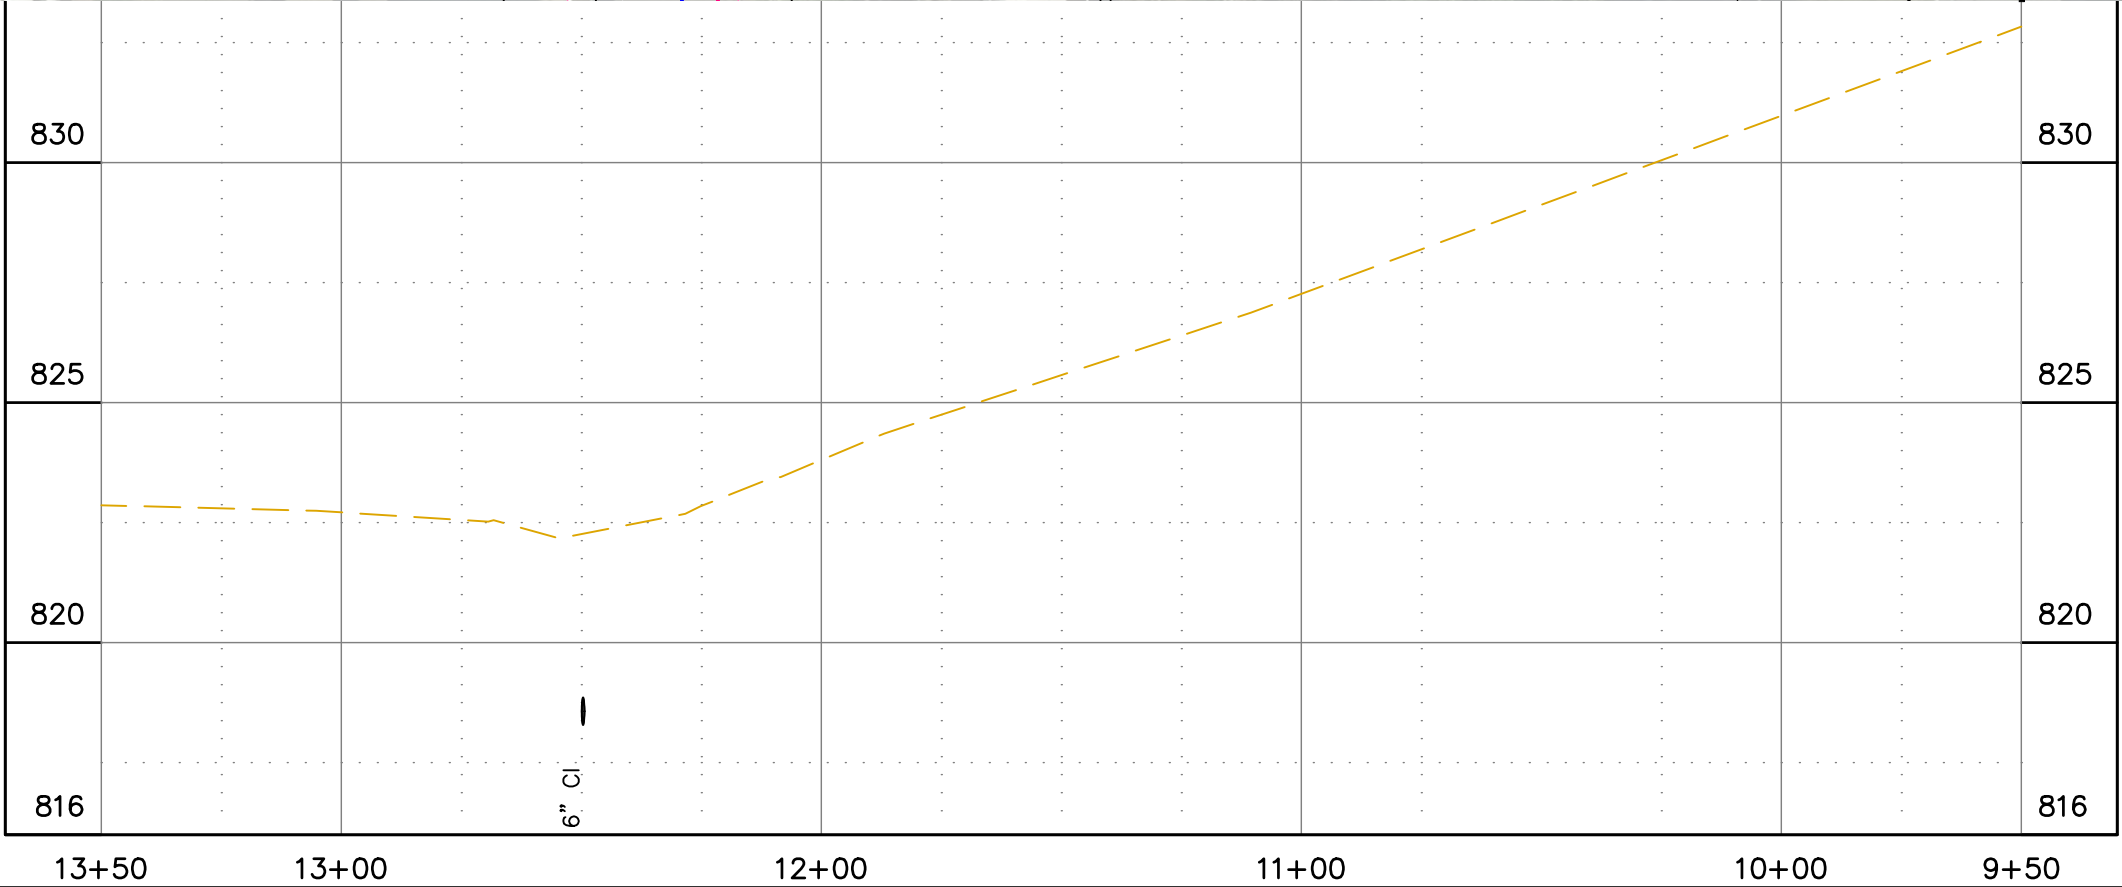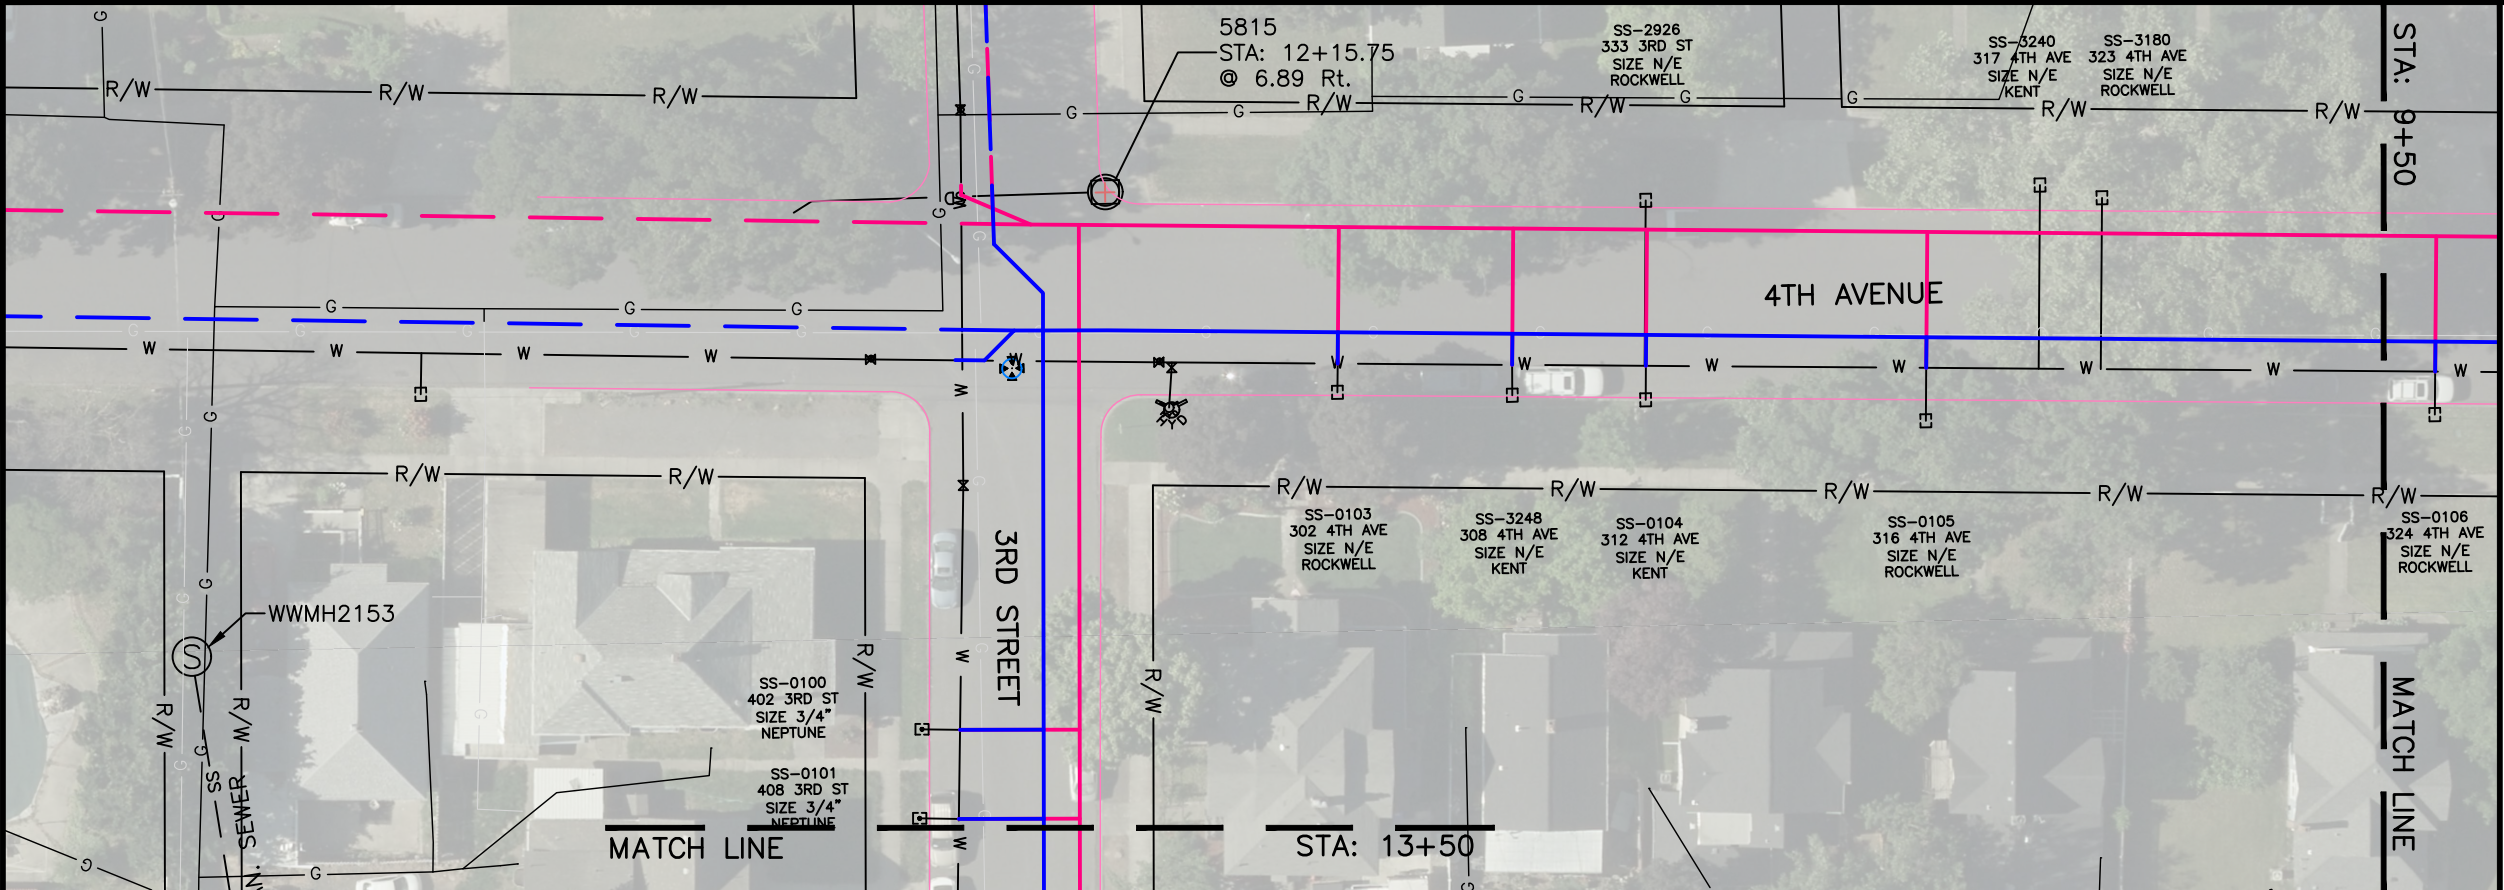

REVISIONS			
NO.	DATE	DESCRIPTION	BY
PRELIMINARY LAYOUT			



CITY OF LEWISTON
PUBLIC WORKS
DEPARTMENT
1861


215 "D" Street, Lewiston, ID 83501-1930
Phone: 208-746-1316 Fax: 208-746-5595

NOT FOR
PRELIMINARY
CONSTRUCTION

3RD STREET WATERLINE REPLACEMENT

WR503 PRP TD3 INHOUSE

SCALE: 1" = 40'
DESIGNED BY: ???
DRAWN BY: B.D.S.
CHECKED BY: ???
SHEET SET: WR503
DATE: 01-08-2020
DRAWING NO.: C-3
SHEET 3 OF ##

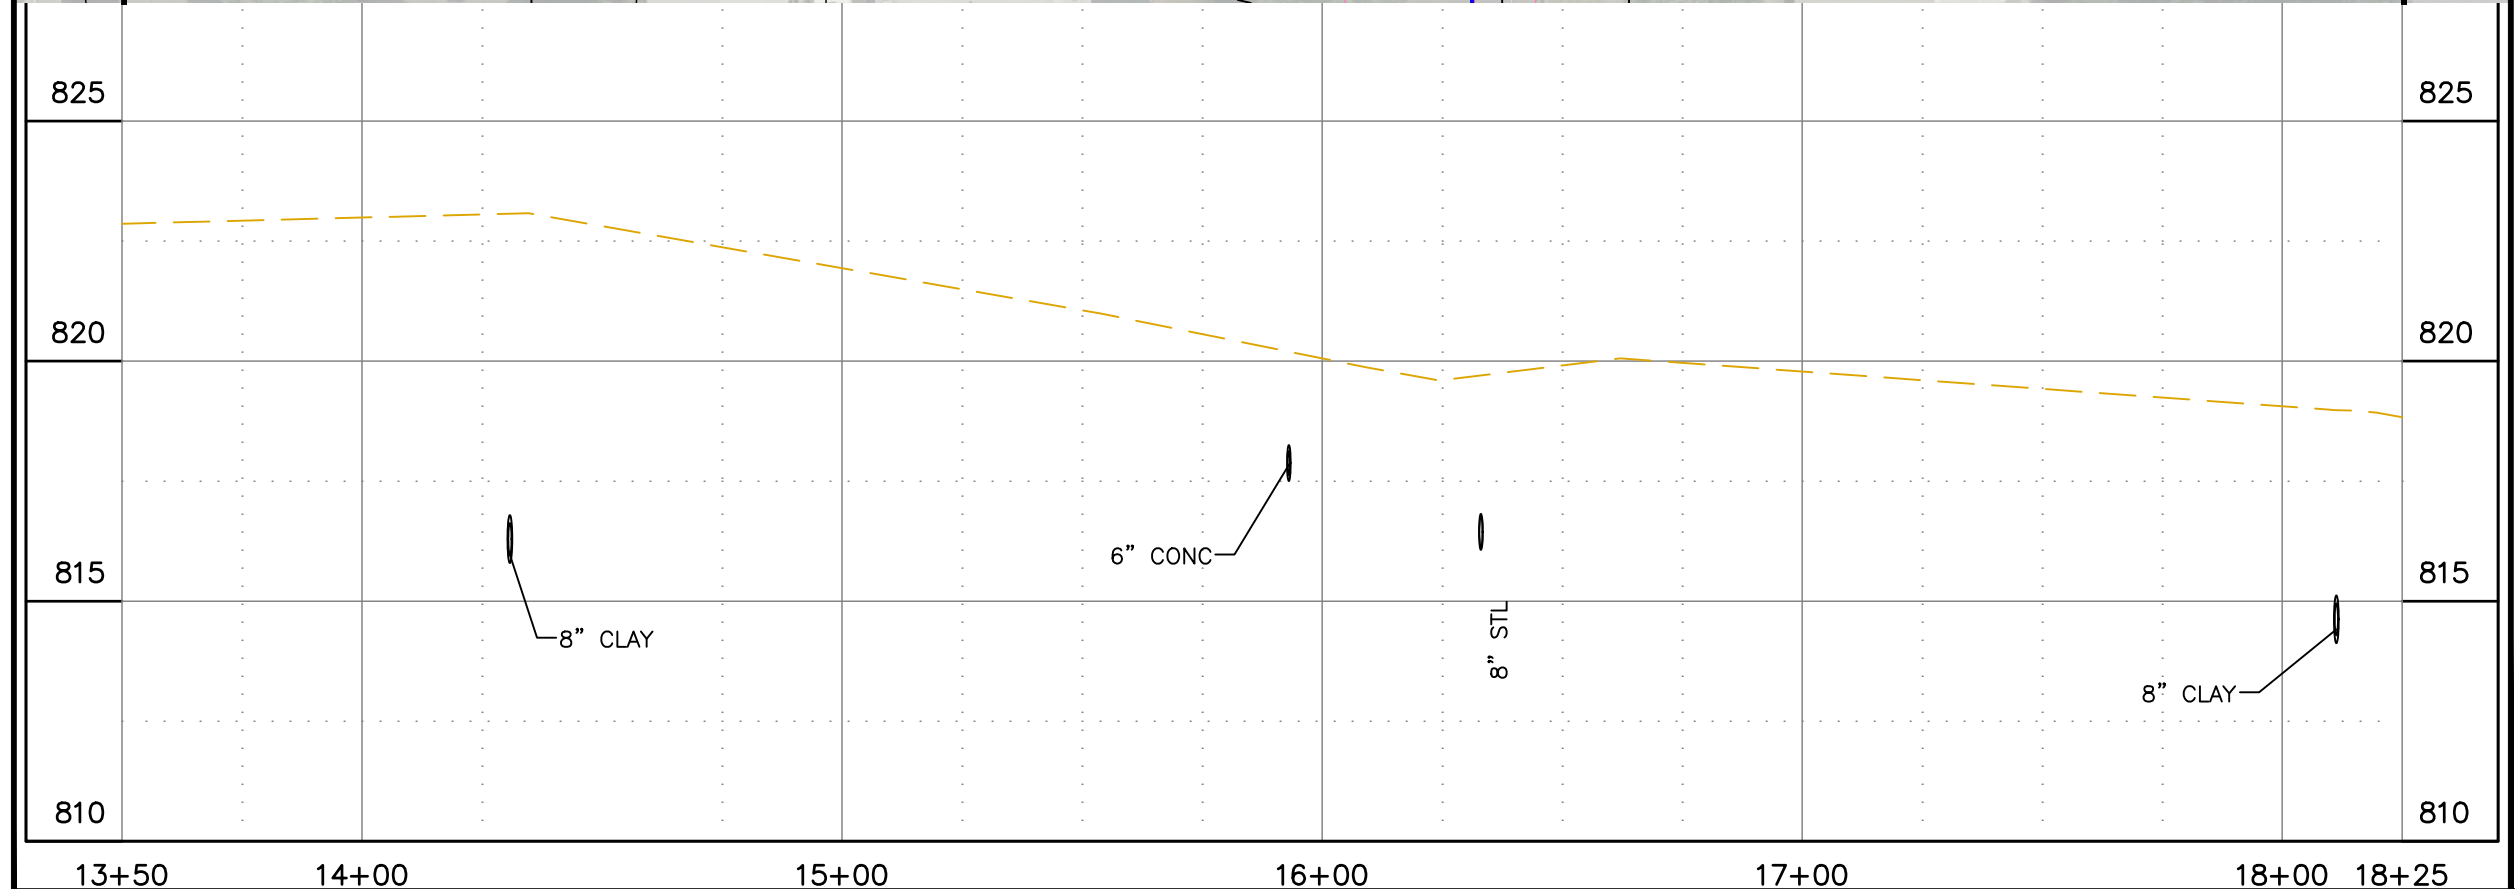


		REVISIONS	
NO.	DATE	DESCRIPTION	BY
PRELIMINARY LAYOUT			



NOT FOR
PRELIMINARY
CONSTRUCTION

3RD STREET WATERLINE REPLACEMENT
WR503 PRP TD3 INHOUSE

SCALE: 1" = 40'
DESIGNED BY: ???
DRAWN BY: B.D.S.
CHECKED BY: ???
SHEET SET: WR503
DATE: 01-08-2020
DRAWING NO.: C-4
SHEET 4 OF ##

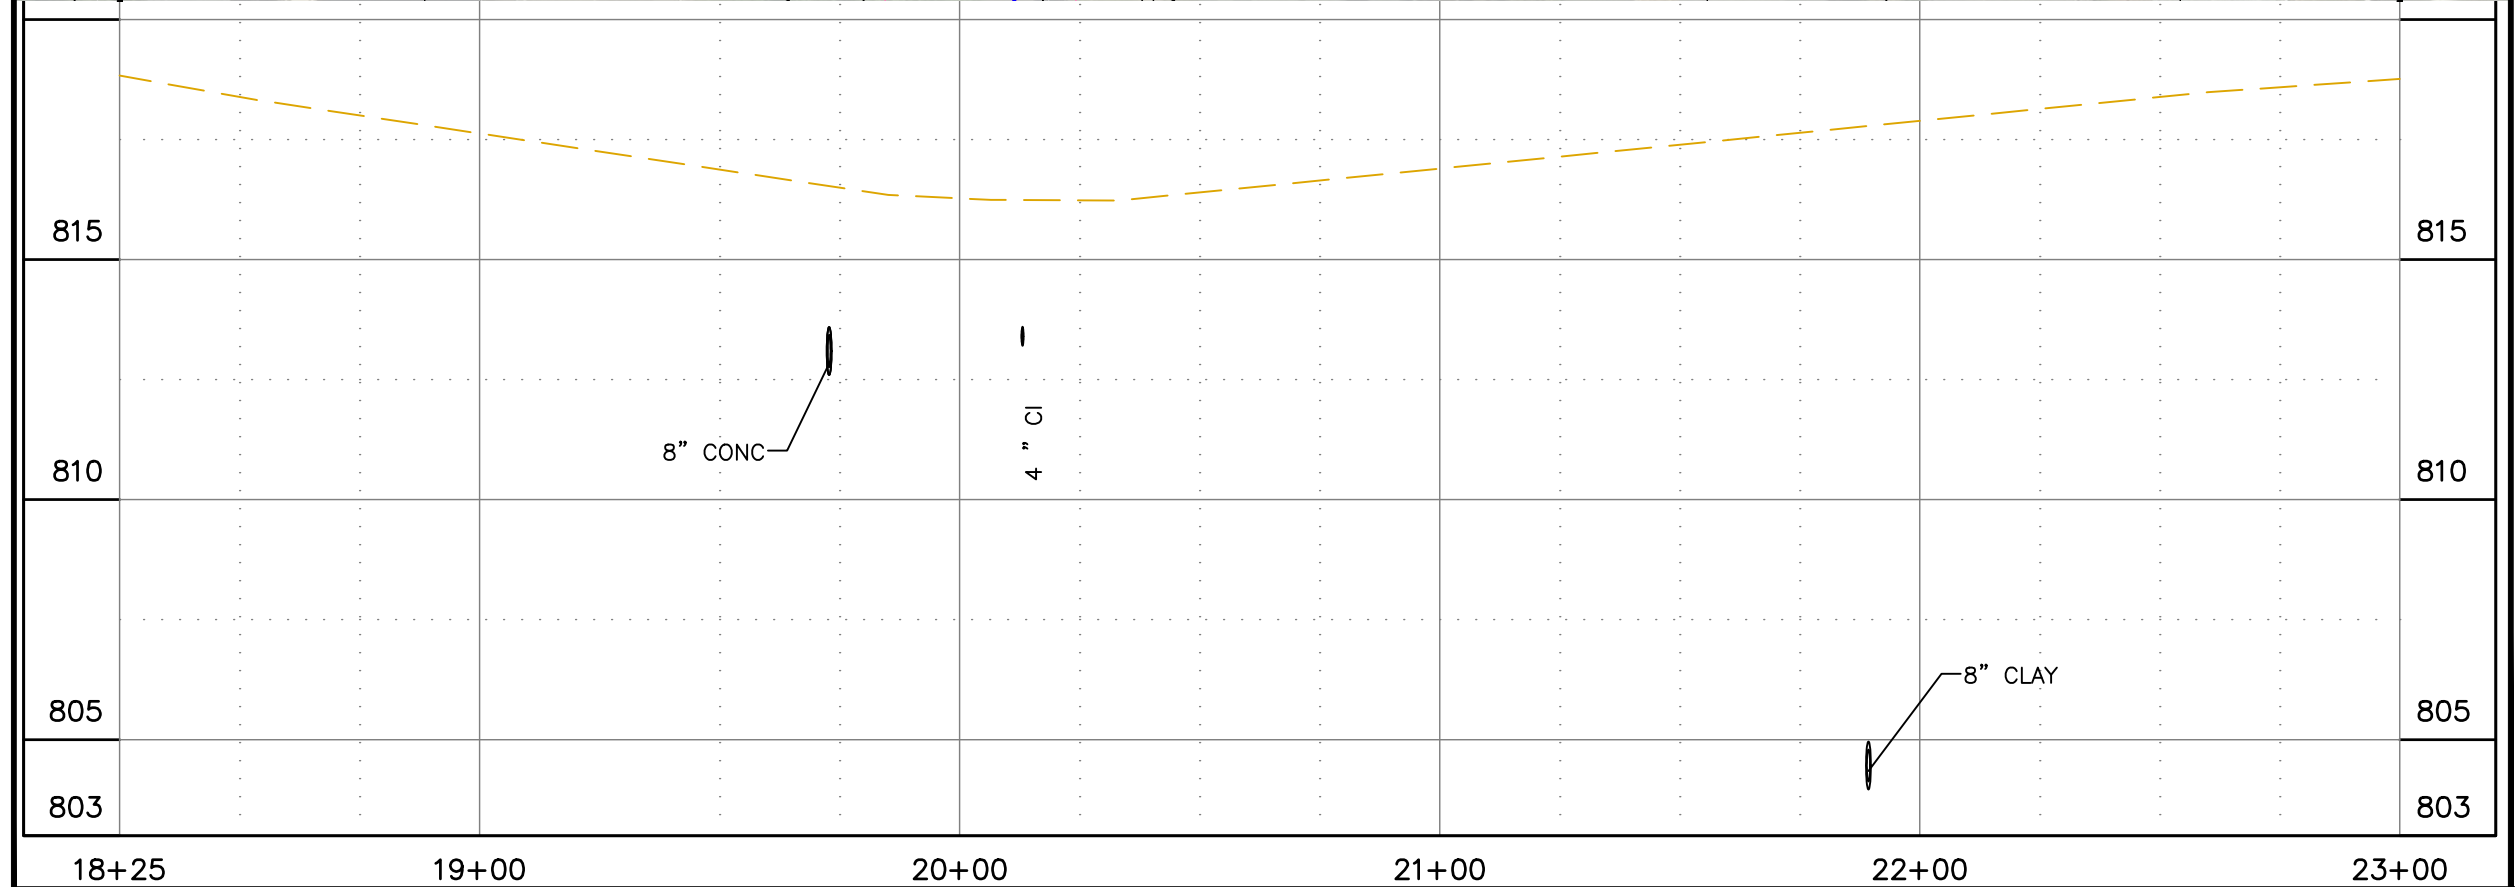

		REVISIONS	
NO.	DATE	DESCRIPTION	BY
PRELIMINARY LAYOUT			




NOT FOR
PRELIMINARY
CONSTRUCTION

3RD STREET WATERLINE REPLACEMENT
WR503 PRP TD3 INHOUSE



SCALE: 1" = 40'
DESIGNED BY: ???
DRAWN BY: B.D.S.
CHECKED BY: ???
SHEET SET: WR503
DATE: 01-08-2020
DRAWING NO.: C-5
SHEET 5 OF ##

File Name C:\Shared drives\Public Works CAPITAL\Water_Distribution\WR503 PRP TD3 Inhouse\dwg\Production Drawings\WR503-PLANS.dwg Printed 2/10/2020 4:13 PM By Bruce Stewart

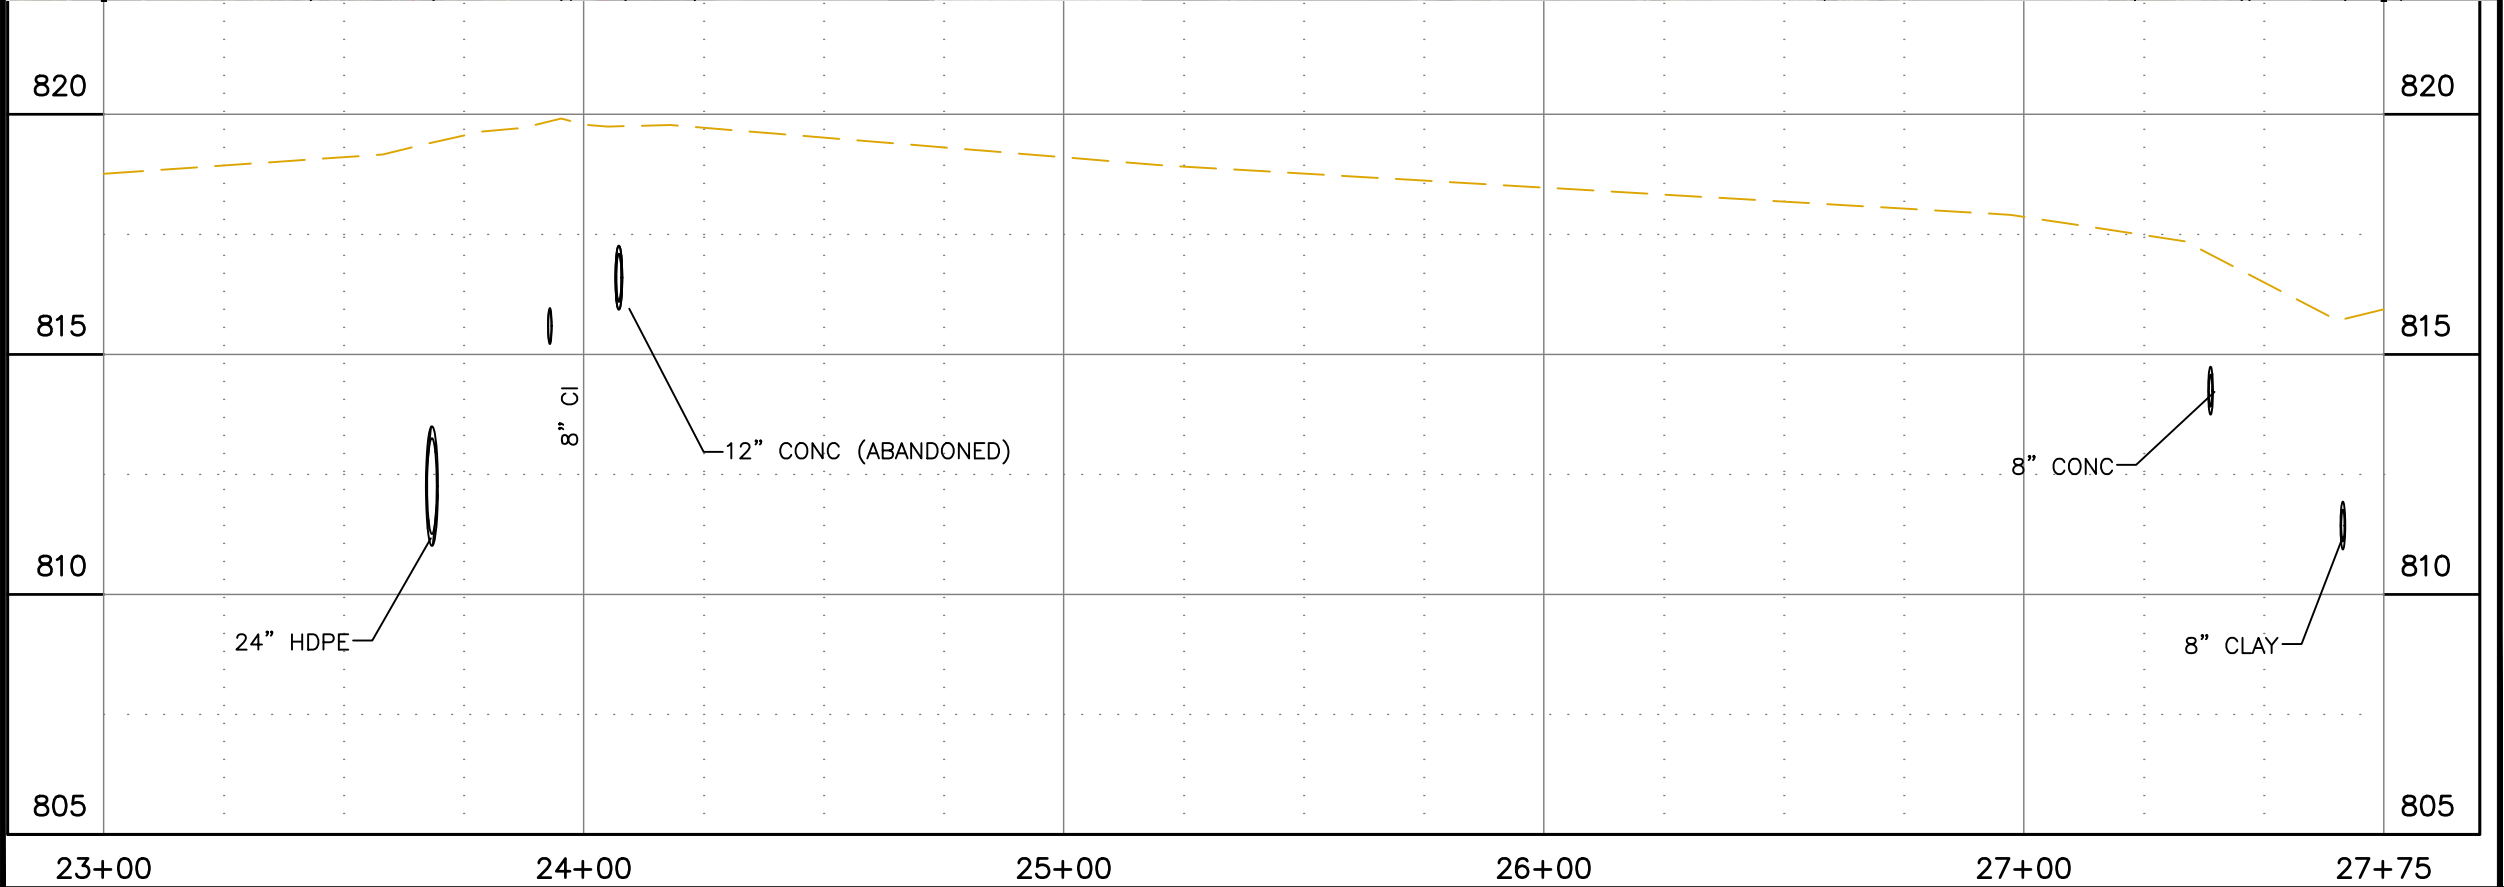



		REVISIONS		 215 "D" Street, Lewiston, ID 83501-1930 Phone: 208-746-1316 Fax: 208-746-5595	NOT FOR PRELIMINARY CONSTRUCTION	3RD STREET WATERLINE REPLACEMENT WR503 PRP TD3 INHOUSE	SCALE: 1" = 40'
							DESIGNED BY: ???
							DRAWN BY: B.D.S.
							CHECKED BY: ???
							SHEET SET: WR503
							DATE: 01-08-2020
		PRELIMINARY LAYOUT					DRAWING NO.: C-6
							SHEET 6 OF ##

File Name C:\Shared drives\Public Works CAPITAL\Water_Distribution\WR503 PRP TD3 Inhouse\dwg\Production Drawings\WR503-PLANS.dwg Printed 2/10/2020 4:13 PM By Bruce Stewart

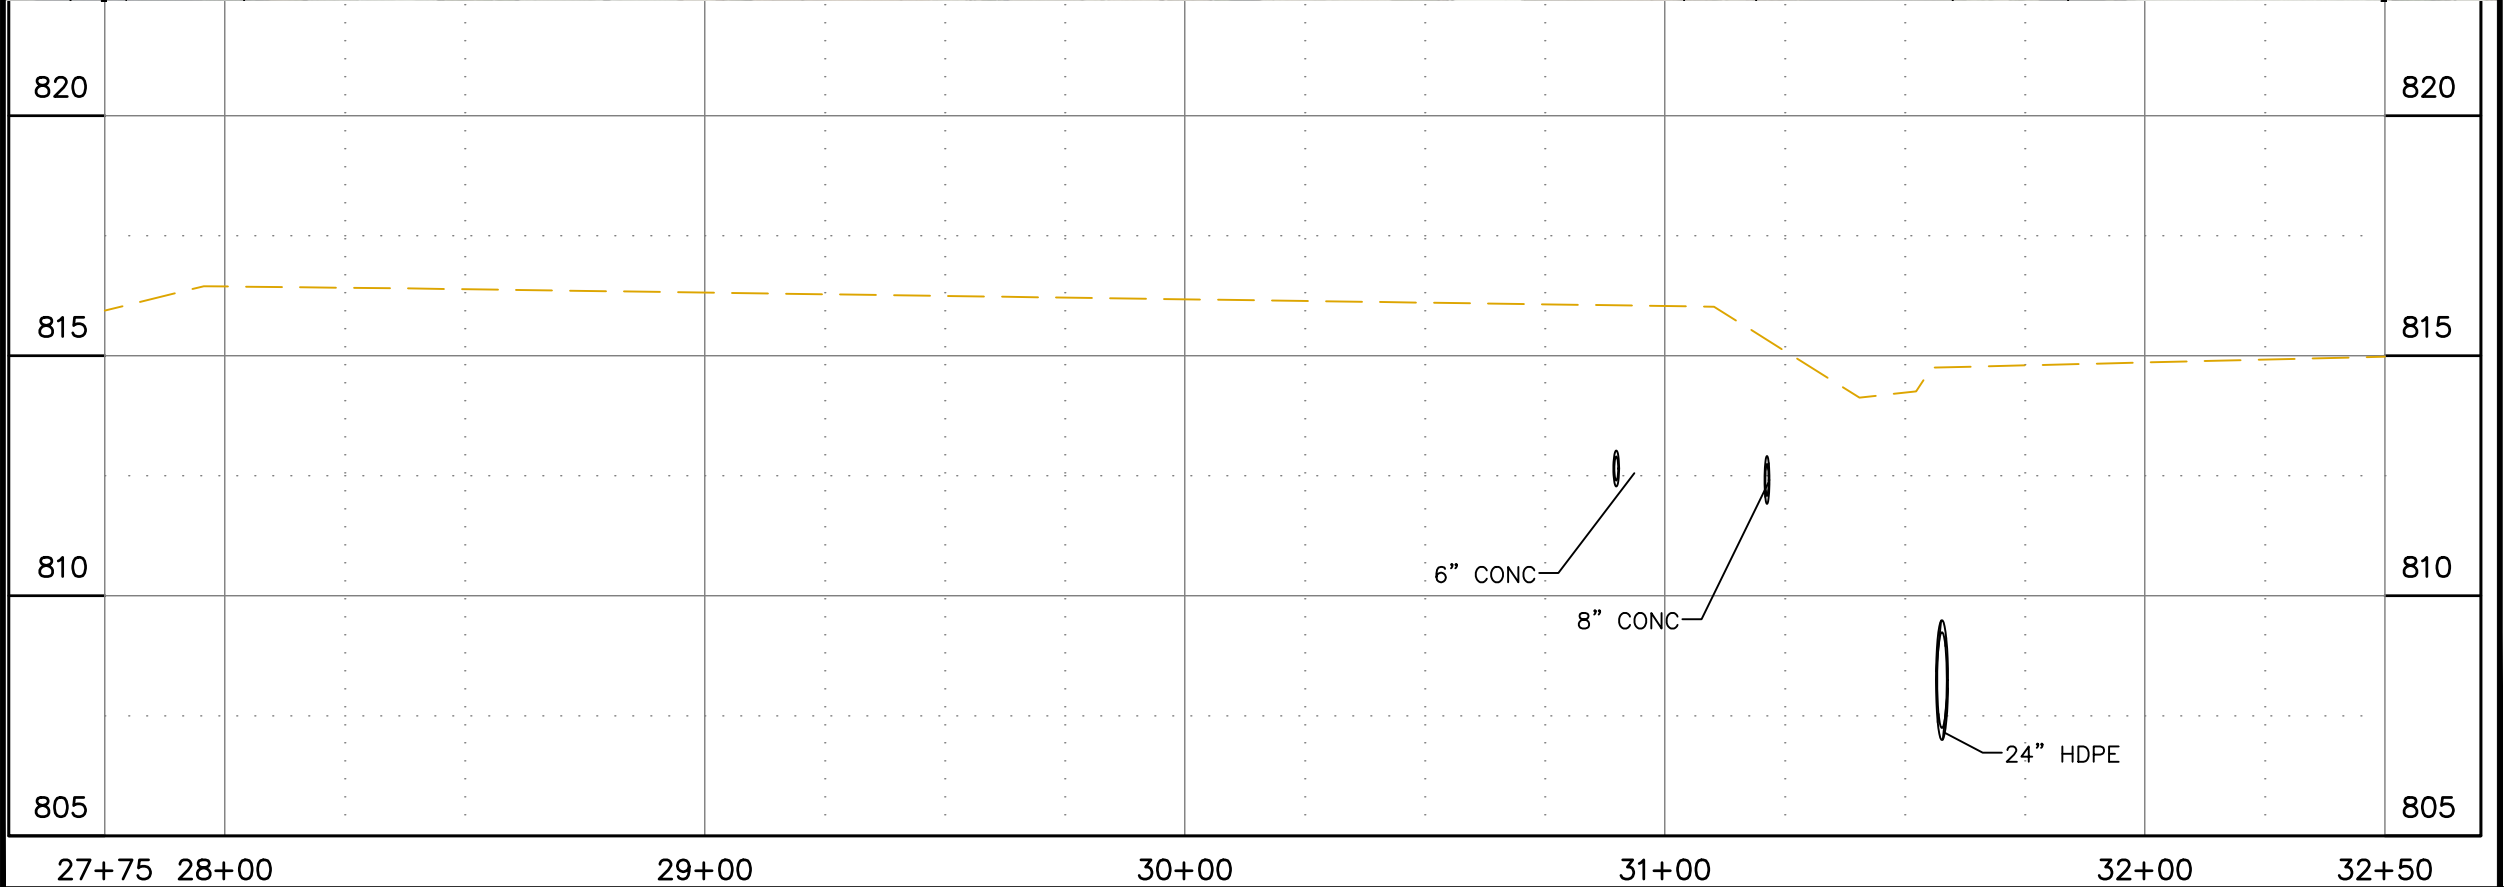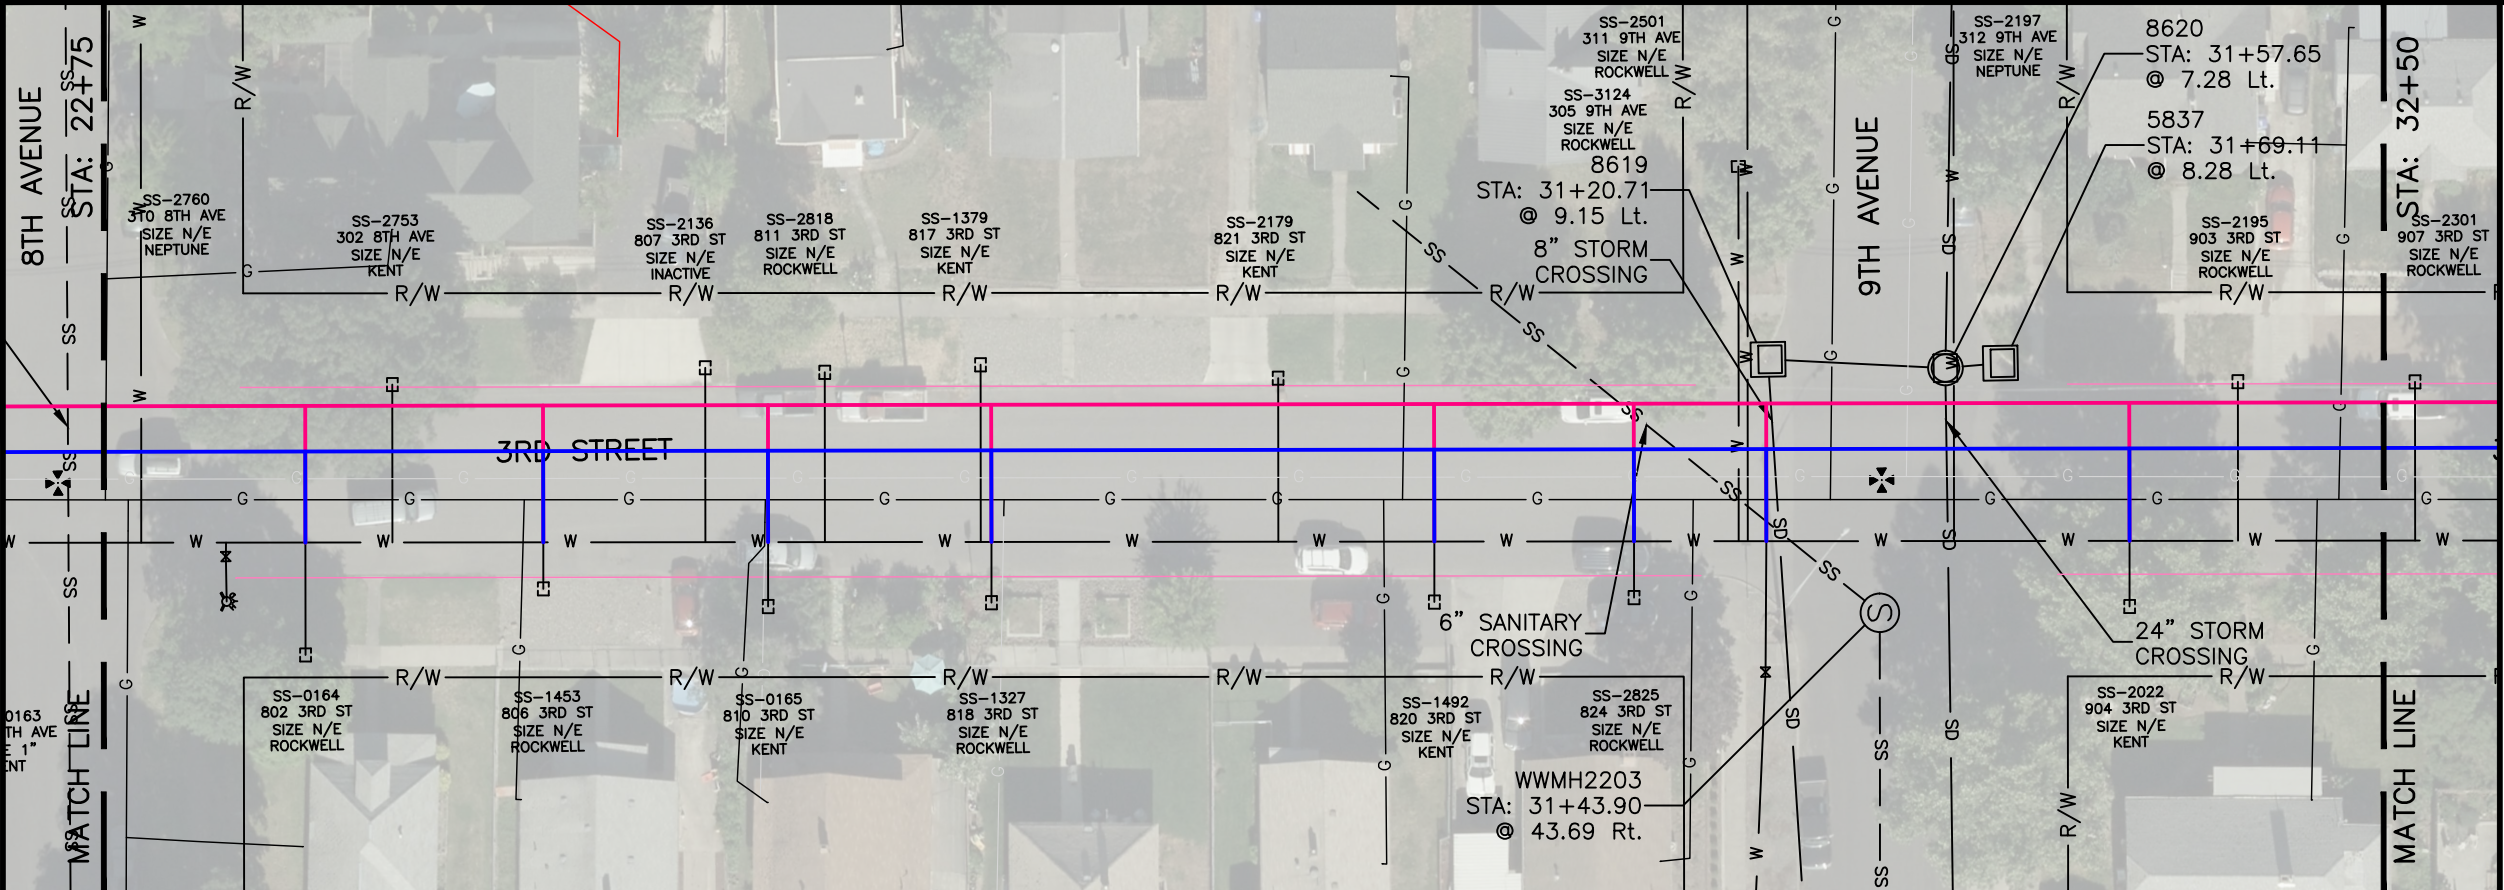



27+75 28+00		29+00		30+00		31+00		32+00		32+50							
REVISIONS <table border="1"><thead><tr><th>NO.</th><th>DATE</th><th>DESCRIPTION</th><th>BY</th></tr></thead><tbody><tr><td colspan="4">PRELIMINARY LAYOUT</td></tr></tbody></table>				NO.	DATE	DESCRIPTION	BY	PRELIMINARY LAYOUT				 215 "D" Street, Lewiston, ID 83501-1930 Phone: 208-746-1316 Fax: 208-746-5595	NOT FOR PRELIMINARY CONSTRUCTION	3RD STREET WATERLINE REPLACEMENT WR503 PRP TD3 INHOUSE		SCALE: 1" = 40'	
				NO.	DATE	DESCRIPTION	BY										
				PRELIMINARY LAYOUT													
				DESIGNED BY: ???													
				DRAWN BY: B.D.S.													
CHECKED BY: ???																	
SHEET SET: WR503																	
DATE: 01-08-2020																	
DRAWING NO.: C-7																	
SHEET 7 OF ##																	

File Name C:\Shared drives\Public Works CAPITAL\Water_Distribution\WR503 PRP TD3 Inhouse\dwg\Production Drawings\WR503-PLANS.dwg Printed 2/10/2020 4:14 PM By Bruce Stewart

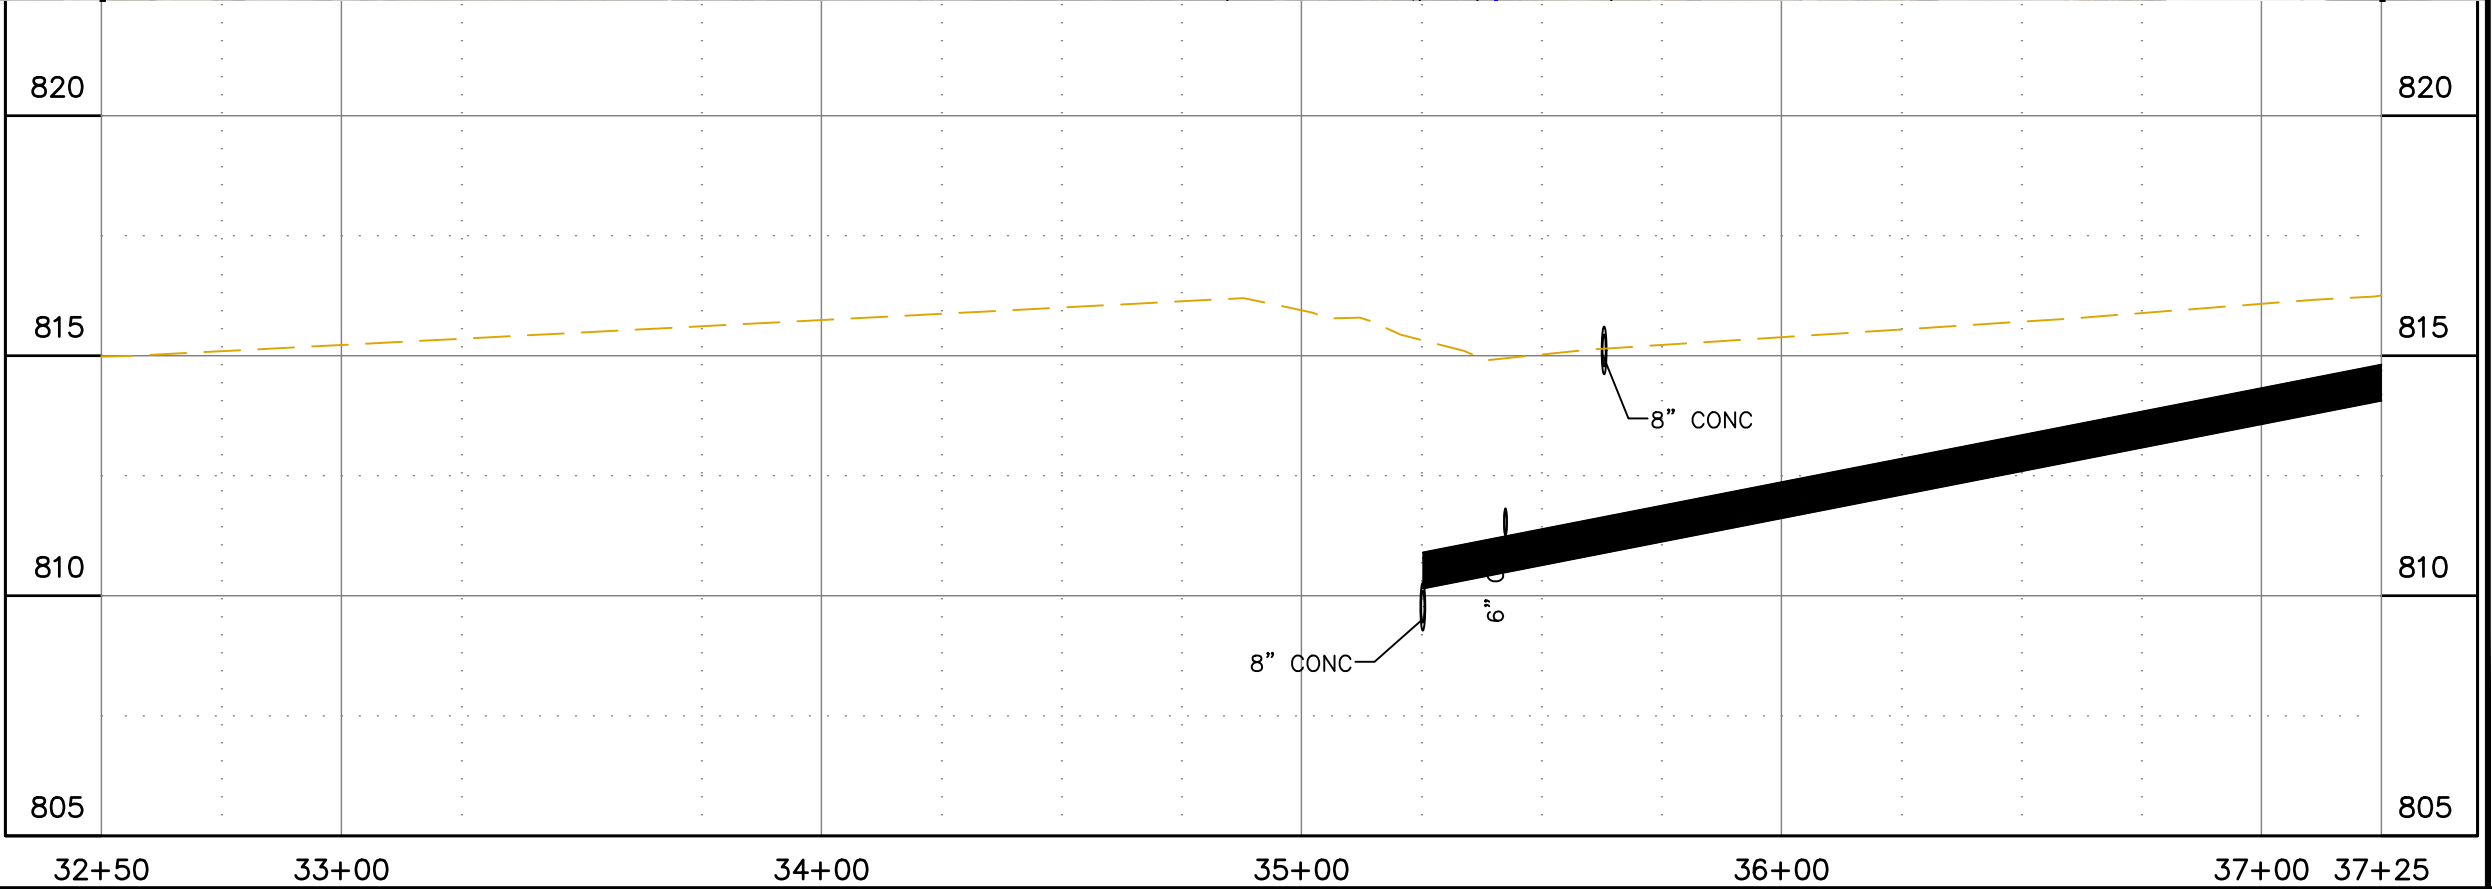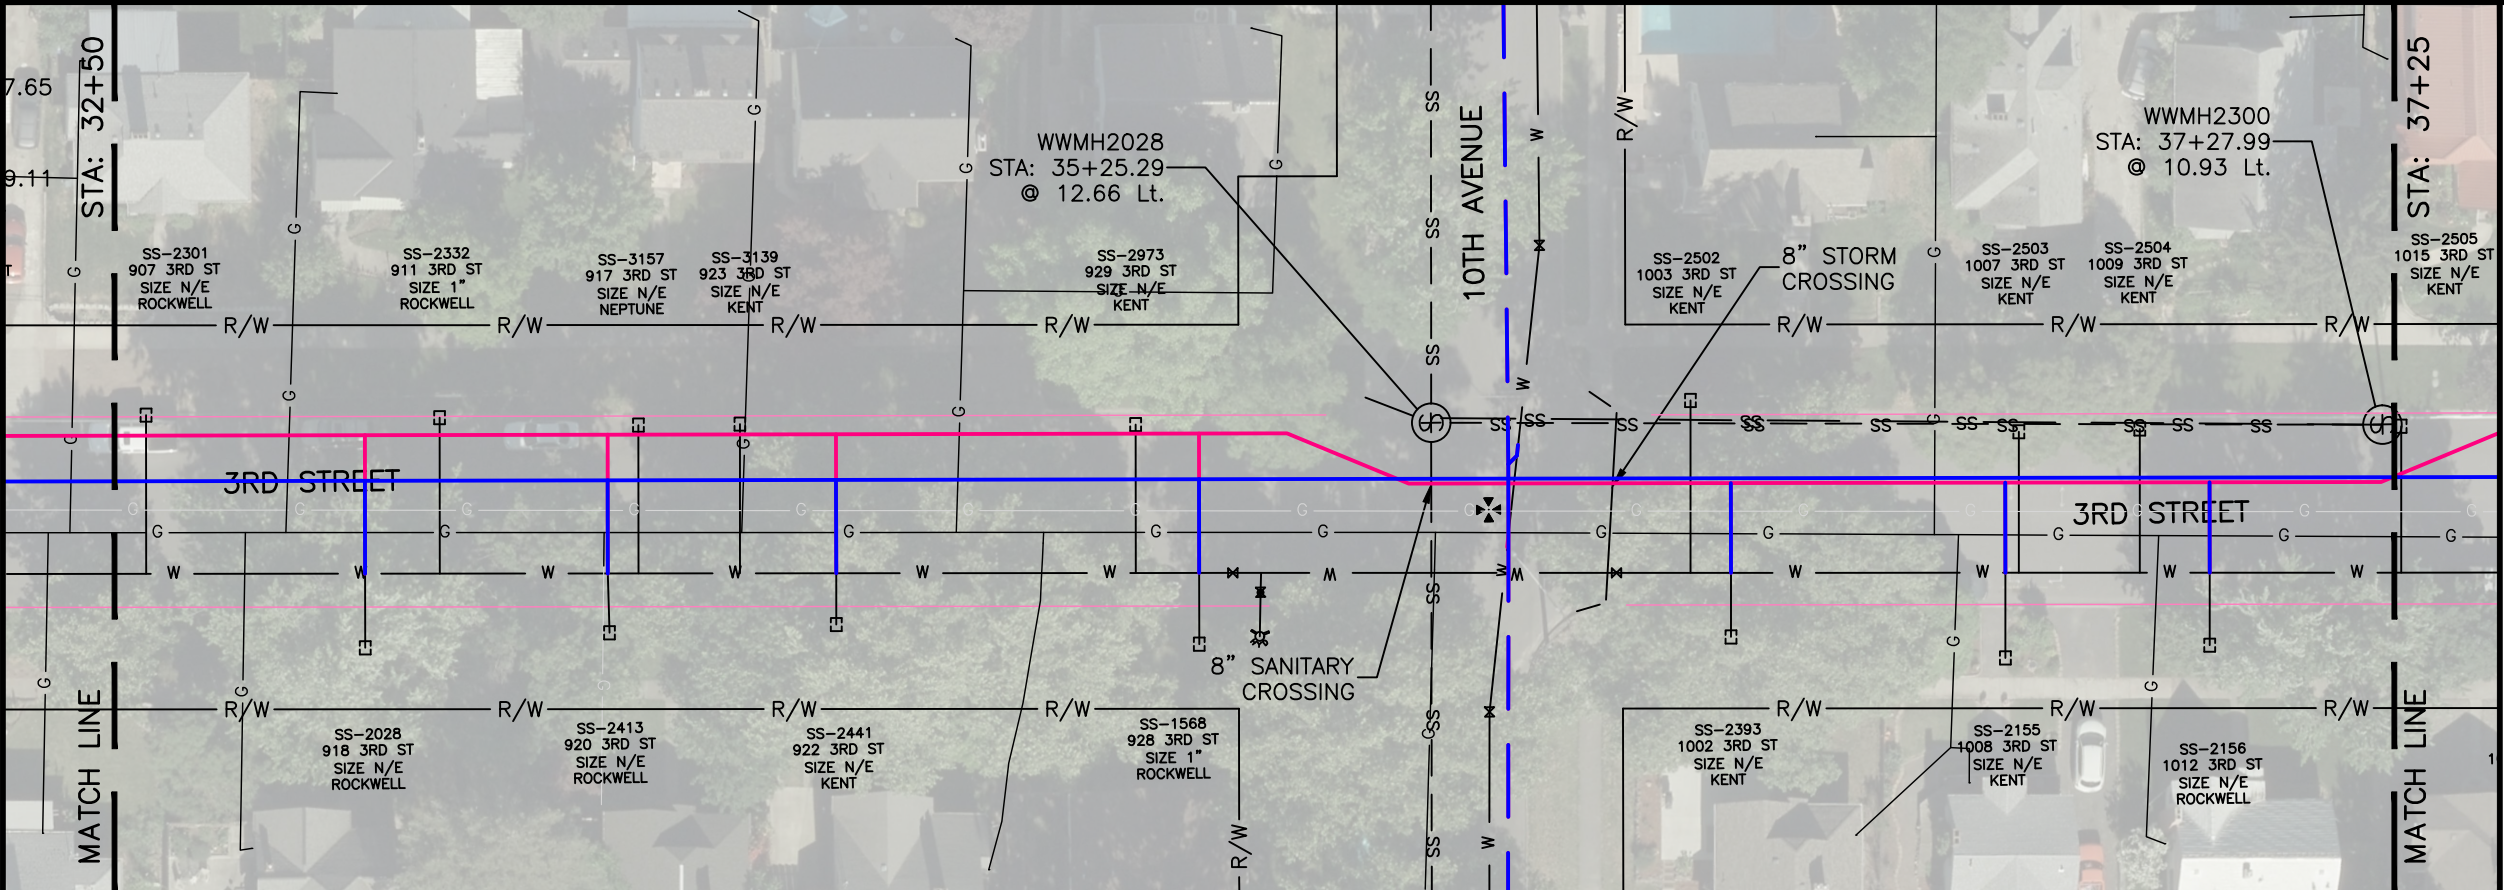



		REVISIONS		 215 "D" Street, Lewiston, ID 83501-1930 Phone: 208-746-1316 Fax: 208-746-5595	NOT FOR PRELIMINARY CONSTRUCTION	3RD STREET WATERLINE REPLACEMENT WR503 PRP TD3 INHOUSE	SCALE: 1" = 40'
							DESIGNED BY: ???
							DRAWN BY: B.D.S.
							CHECKED BY: ???
							SHEET SET: WR503
							DATE: 01-08-2020
							DRAWING NO.: C-8
							SHEET 8 OF ##

File Name C:\Shared drives\Public Works CAPITAL\Water_Distribution\WR503 PRP TD3 Inhouse\dwg\Production Drawings\WR503-PLANS.dwg Printed 2/10/2020 4:15 PM By Bruce Stewart

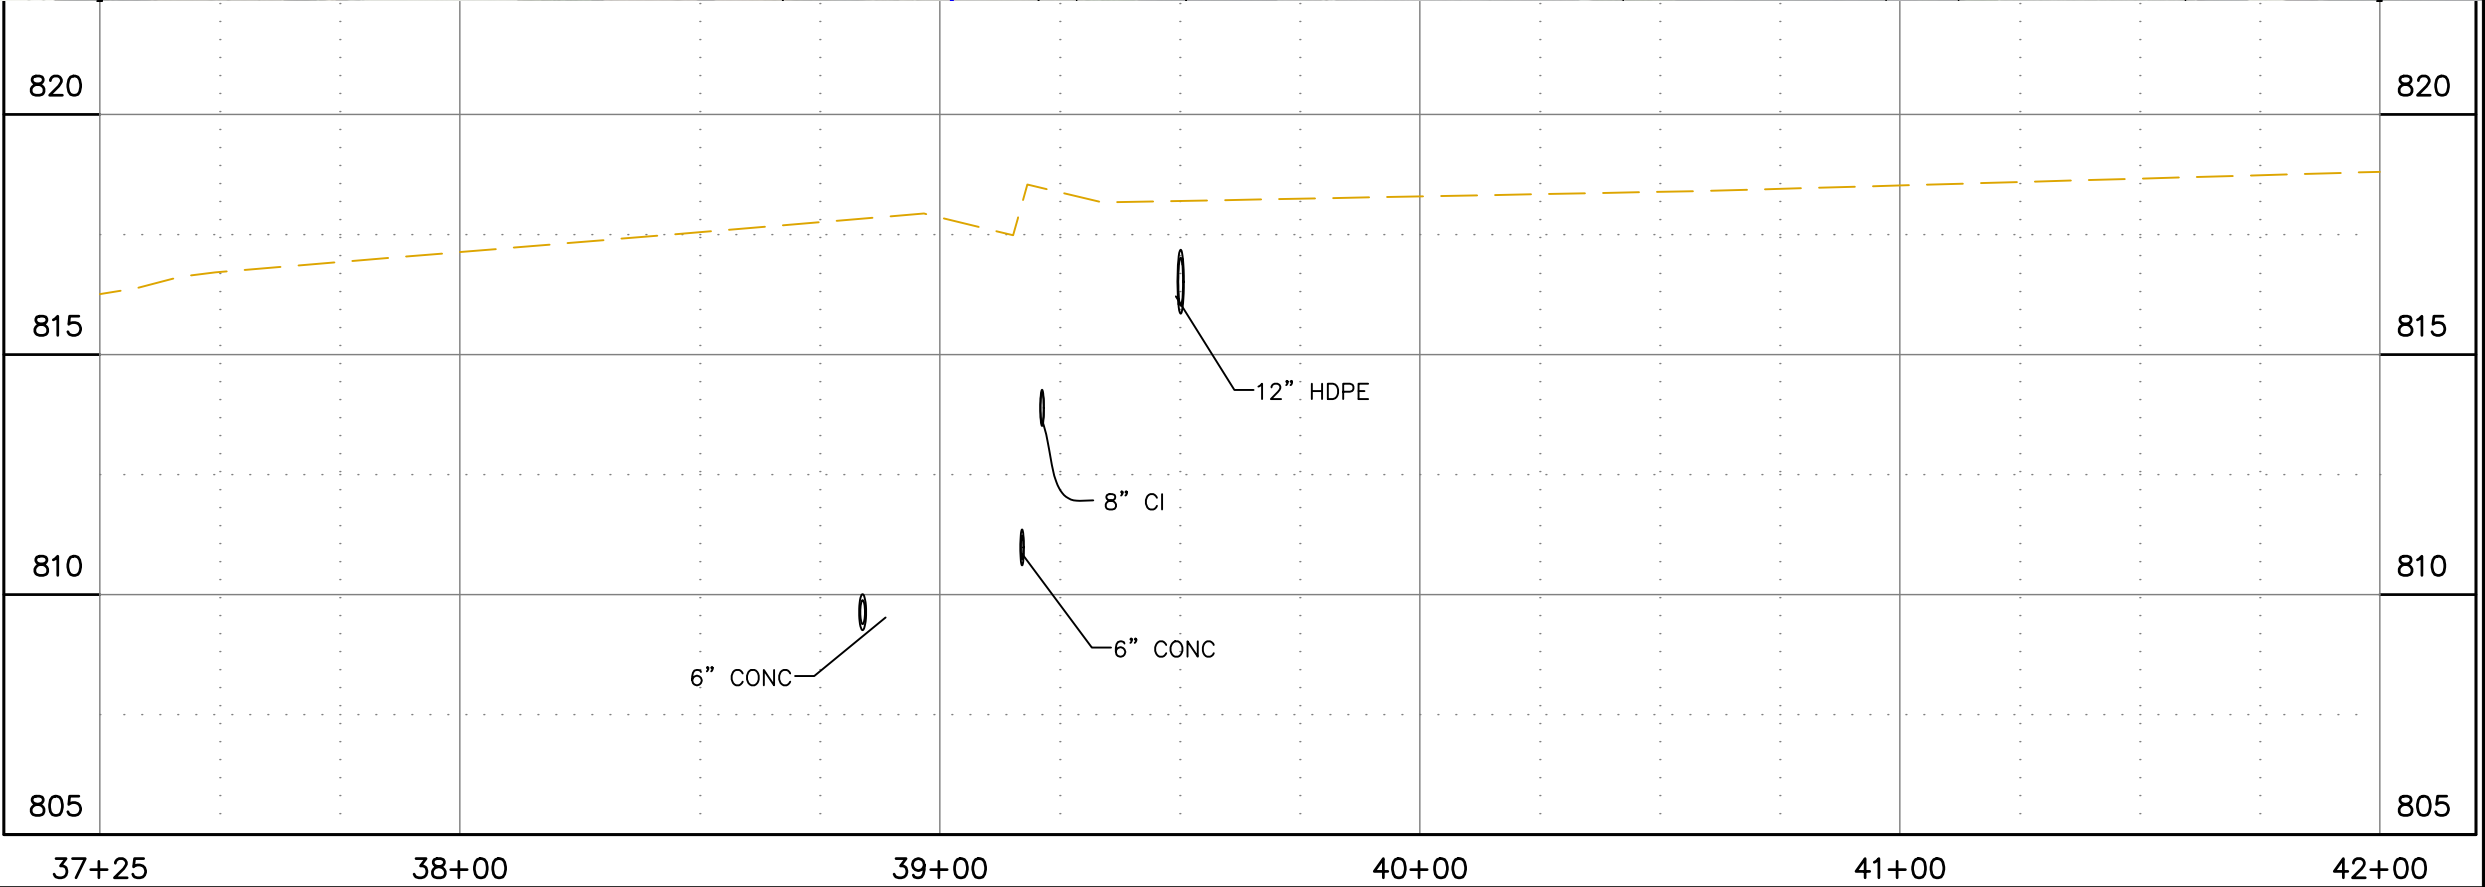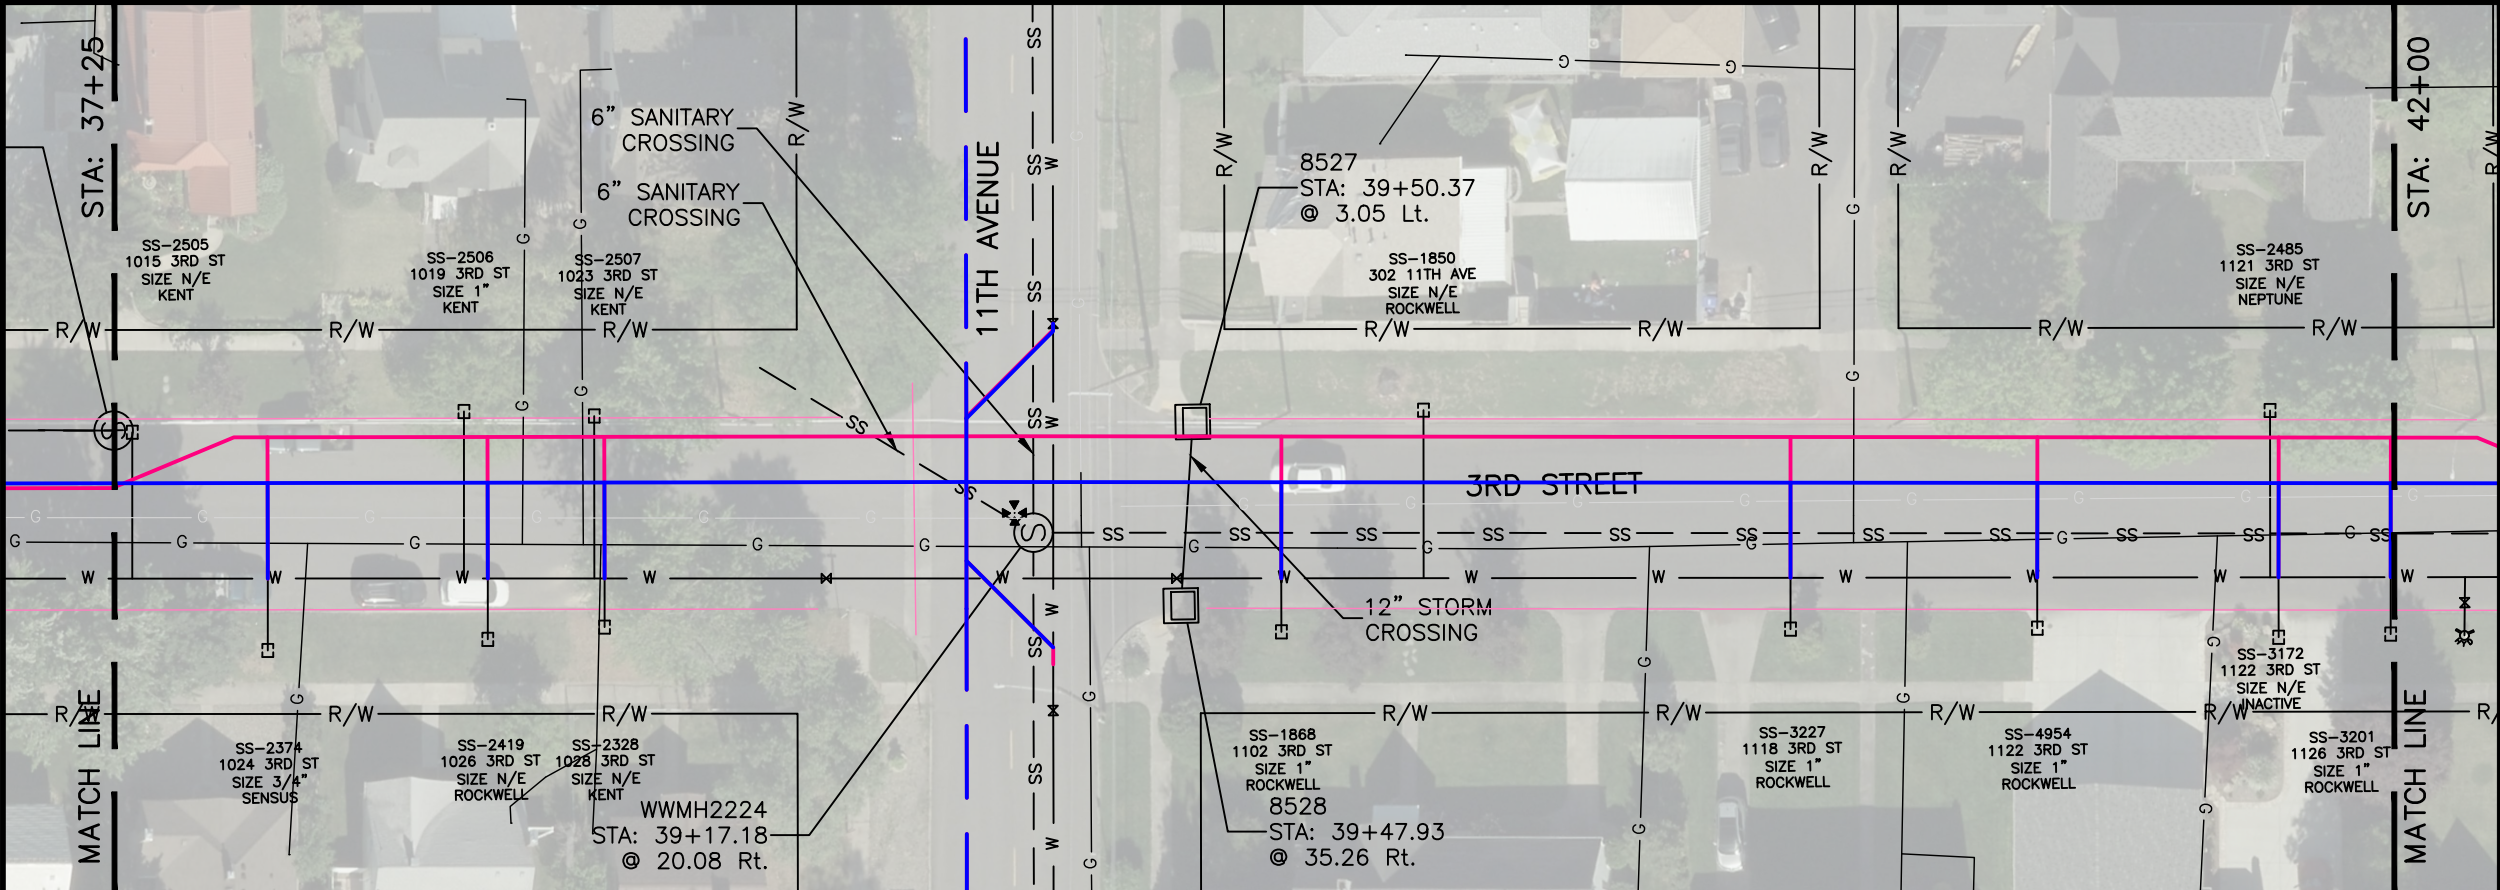



37+25		38+00		39+00		40+00		41+00		42+00								
REVISIONS <table border="1"><thead><tr><th>NO.</th><th>DATE</th><th>DESCRIPTION</th><th>BY</th></tr></thead><tbody><tr><td colspan="4">PRELIMINARY LAYOUT</td></tr></tbody></table>				NO.	DATE	DESCRIPTION	BY	PRELIMINARY LAYOUT				 CITY OF LEWISTON PUBLIC WORKS DEPARTMENT 1861 215 "D" Street, Lewiston, ID 83501-1930 Phone: 208-746-1316 Fax: 208-746-5595	NOT FOR PRELIMINARY CONSTRUCTION		3RD STREET WATERLINE REPLACEMENT WR503 PRP TD3 INHOUSE		SCALE: 1" = 40'	
				NO.	DATE	DESCRIPTION	BY											
				PRELIMINARY LAYOUT														
				DESIGNED BY: ???														
				DRAWN BY: B.D.S.														
CHECKED BY: ???																		
SHEET SET: WR503																		
DATE: 01-08-2020		DRAWING NO.: C-9																
SHEET 9		OF ##																

File Name C:\Shared drives\Public Works CAPITAL\Water_Distribution\WR503 PRP TD3 Inhouse\dwg\Production Drawings\WR503-PLANS.dwg Printed 2/10/2020 4:15 PM By Bruce Stewart

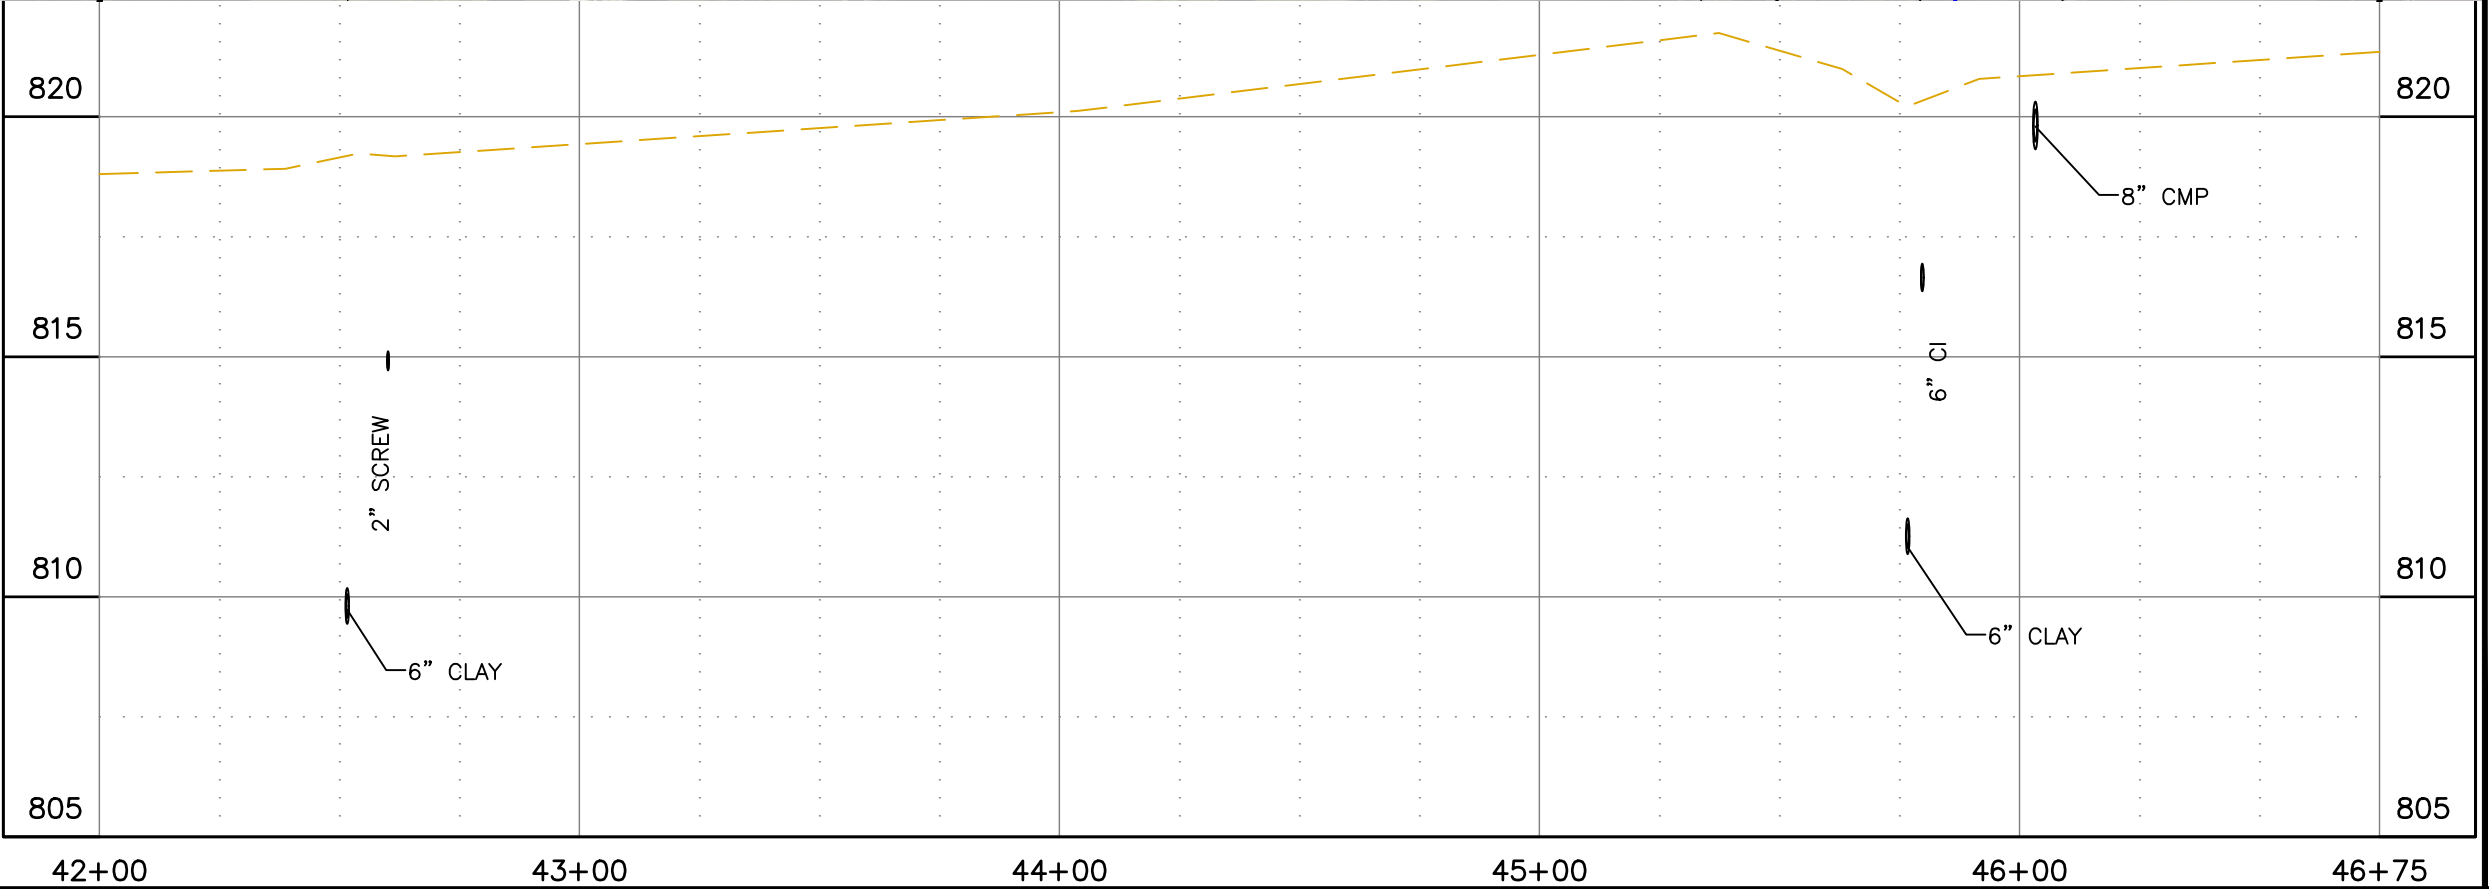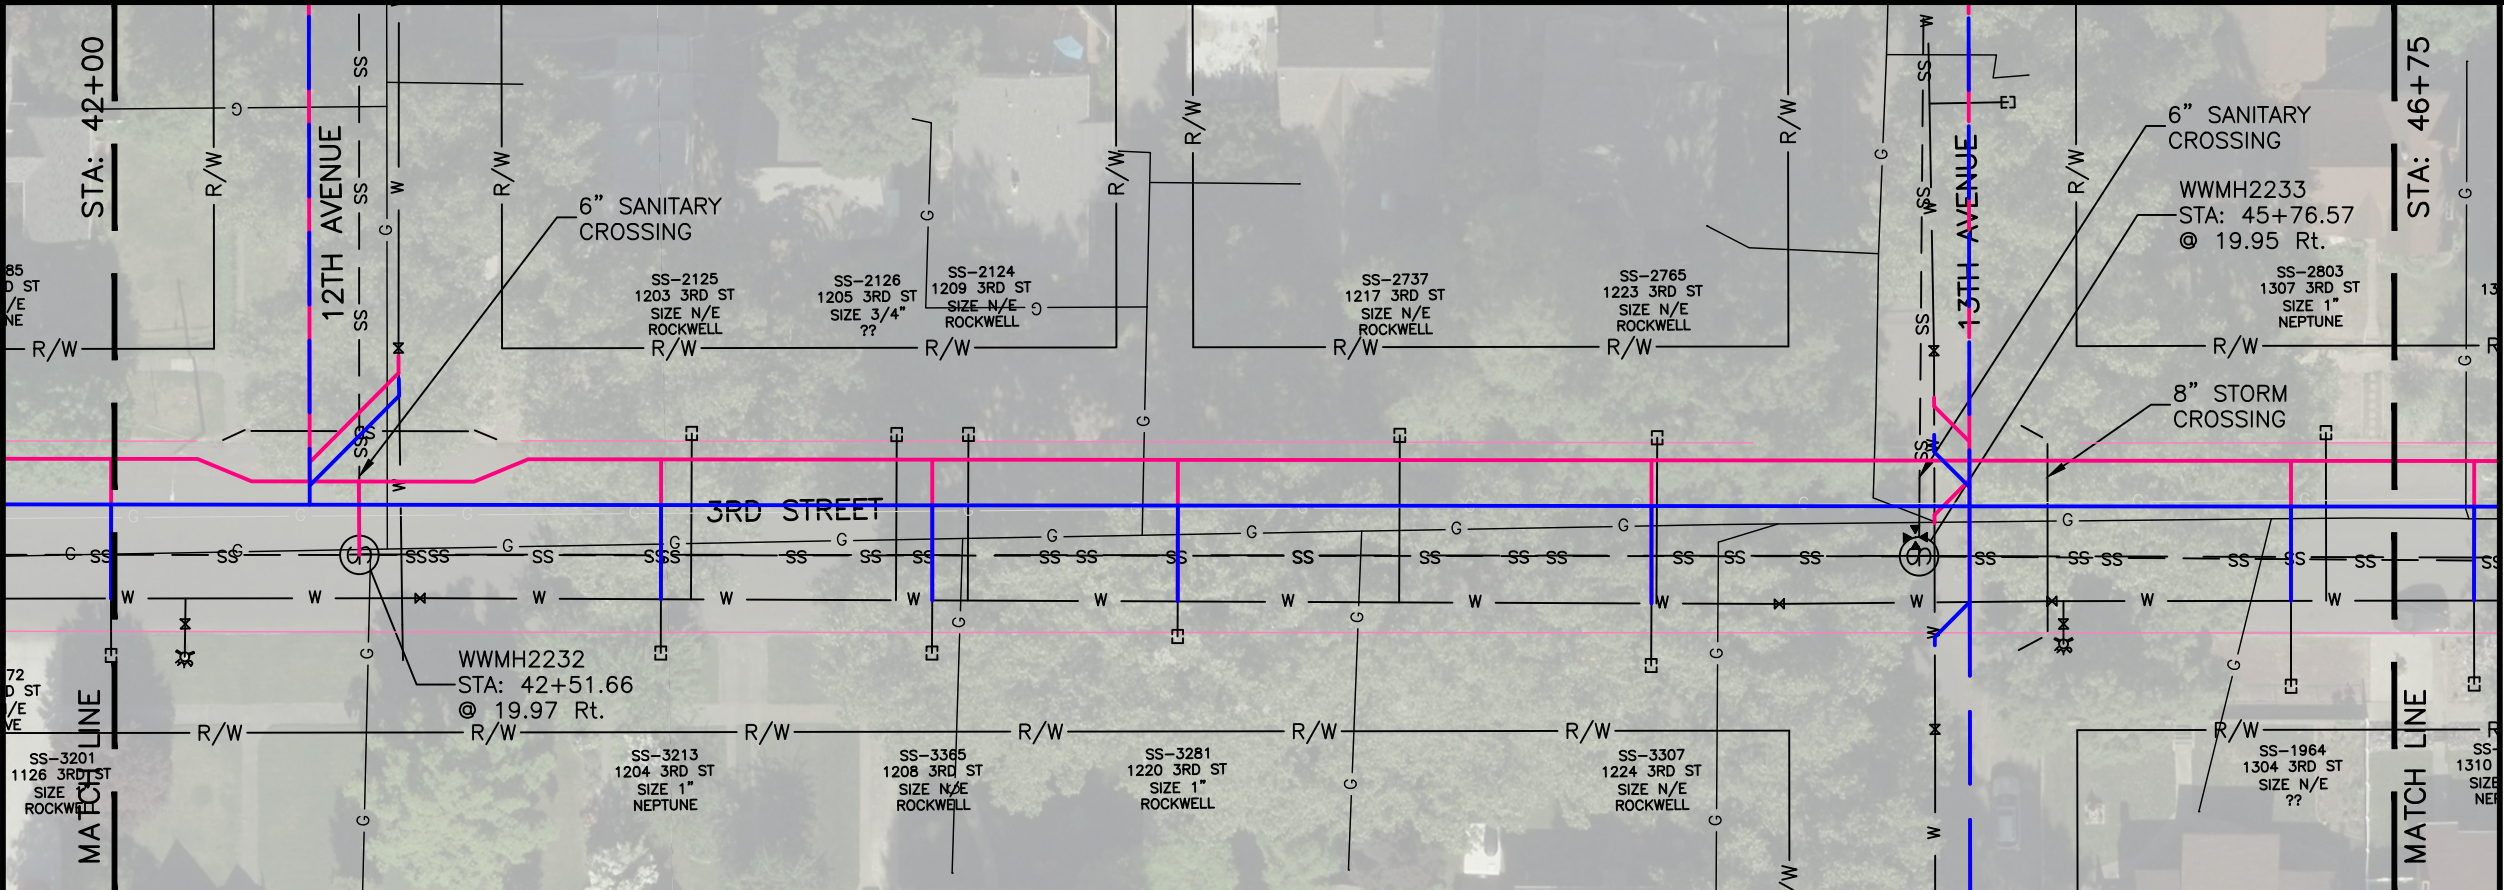

42+00		43+00		44+00		45+00		46+00		46+75										
REVISIONS <table border="1"><thead><tr><th>NO.</th><th>DATE</th><th>DESCRIPTION</th><th>BY</th></tr></thead><tbody><tr><td colspan="4">PRELIMINARY LAYOUT</td></tr></tbody></table>				NO.	DATE	DESCRIPTION	BY	PRELIMINARY LAYOUT				CITY OF LEWISTON PUBLIC WORKS DEPARTMENT 1861 215 "D" Street, Lewiston, ID 83501-1930 Phone: 208-746-1316 Fax: 208-746-5595	NOT FOR PRELIMINARY CONSTRUCTION		3RD STREET WATERLINE REPLACEMENT WR503 PRP TD3 INHOUSE				SCALE: 1" = 40'	
				NO.	DATE	DESCRIPTION	BY													
				PRELIMINARY LAYOUT																
				DESIGNED BY: ???																
				DRAWN BY: B.D.S.																
CHECKED BY: ???																				
SHEET SET: WR503																				
								DATE: 01-08-2020		DRAWING NO.: C-10										
										SHEET 10 OF ##										

File Name C:\Shared drives\Public Works CAPITAL\Water_Distribution\WR503 PRP TD3 Inhouse\dwg\Production Drawings\WR503-PLANS.dwg Printed 2/10/2020 4:16 PM By Bruce Stewart

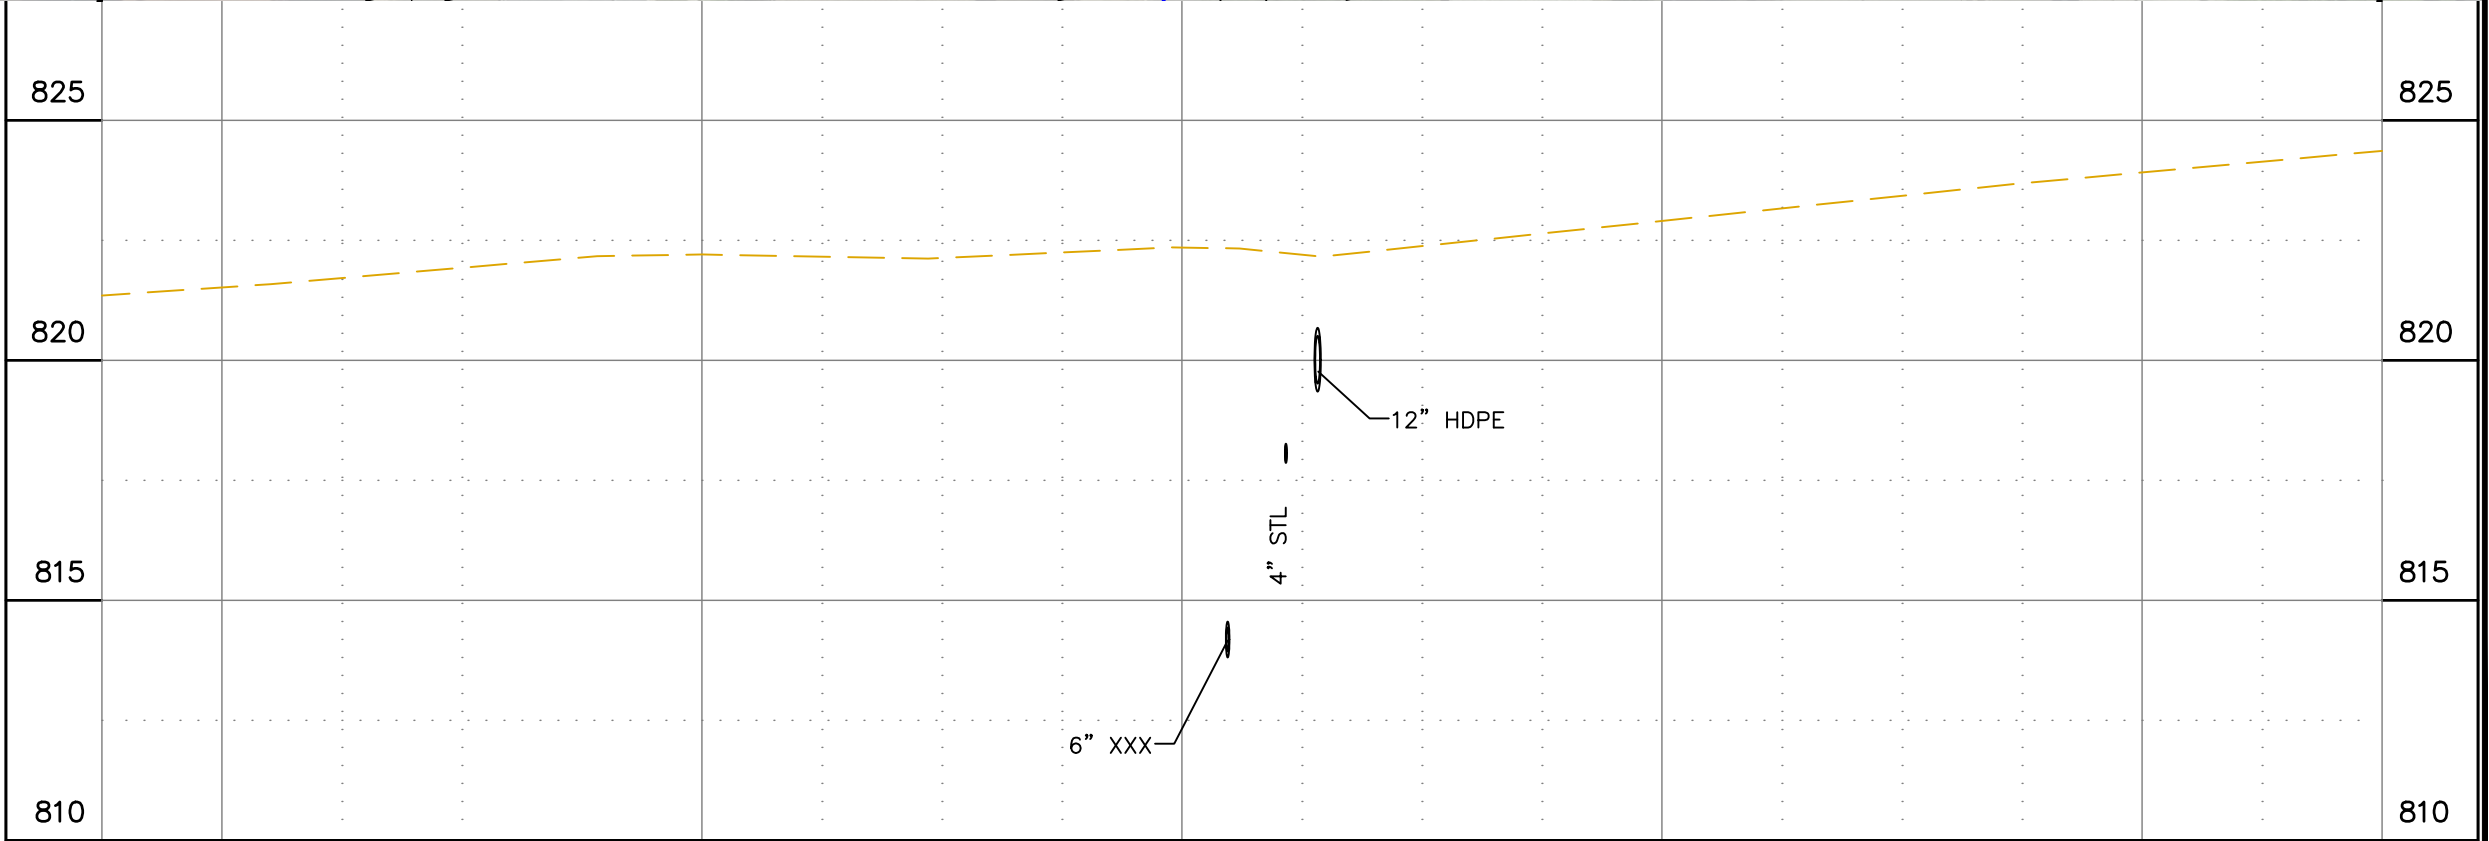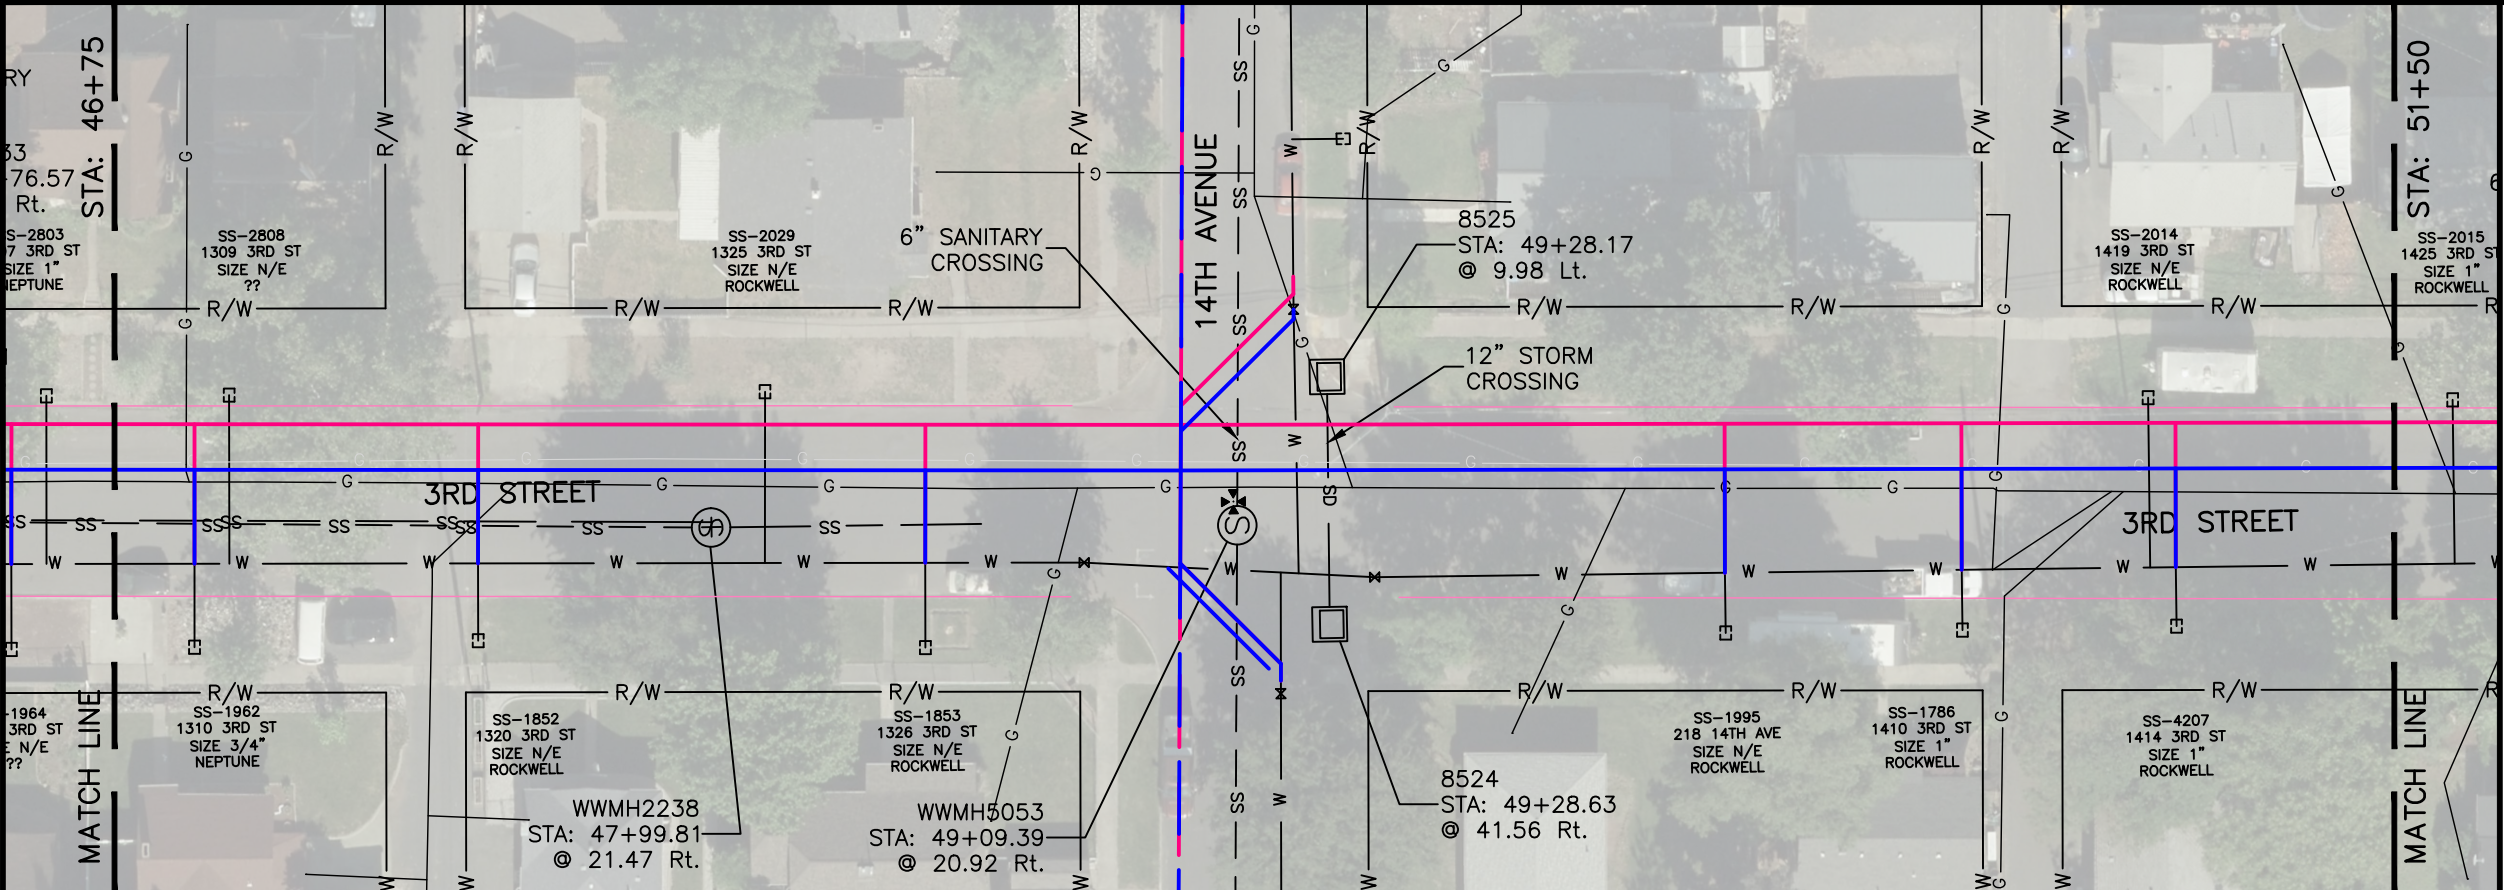

46+75 47+00 48+00 49+00 50+00 51+00 51+50

REVISIONS			
NO.	DATE	DESCRIPTION	BY
PRELIMINARY LAYOUT			





215 "D" Street, Lewiston, ID 83501-1930
Phone: 208-746-1316 Fax: 208-746-5595

NOT FOR
PRELIMINARY
CONSTRUCTION

3RD STREET WATERLINE REPLACEMENT
WR503 PRP TD3 INHOUSE

SCALE: 1" = 40'
DESIGNED BY: ???
DRAWN BY: B.D.S.
CHECKED BY: ???
SHEET SET: WR503
DATE: 01-08-2020
DRAWING NO.: C-11
SHEET 11 OF ##

File Name C:\Shared drives\Public Works CAPITAL\Water_Distribution\WR503 PRP TD3 Inhouse\dwg\Production Drawings\WR503-PLANS.dwg Printed 2/10/2020 4:17 PM By Bruce Stewart

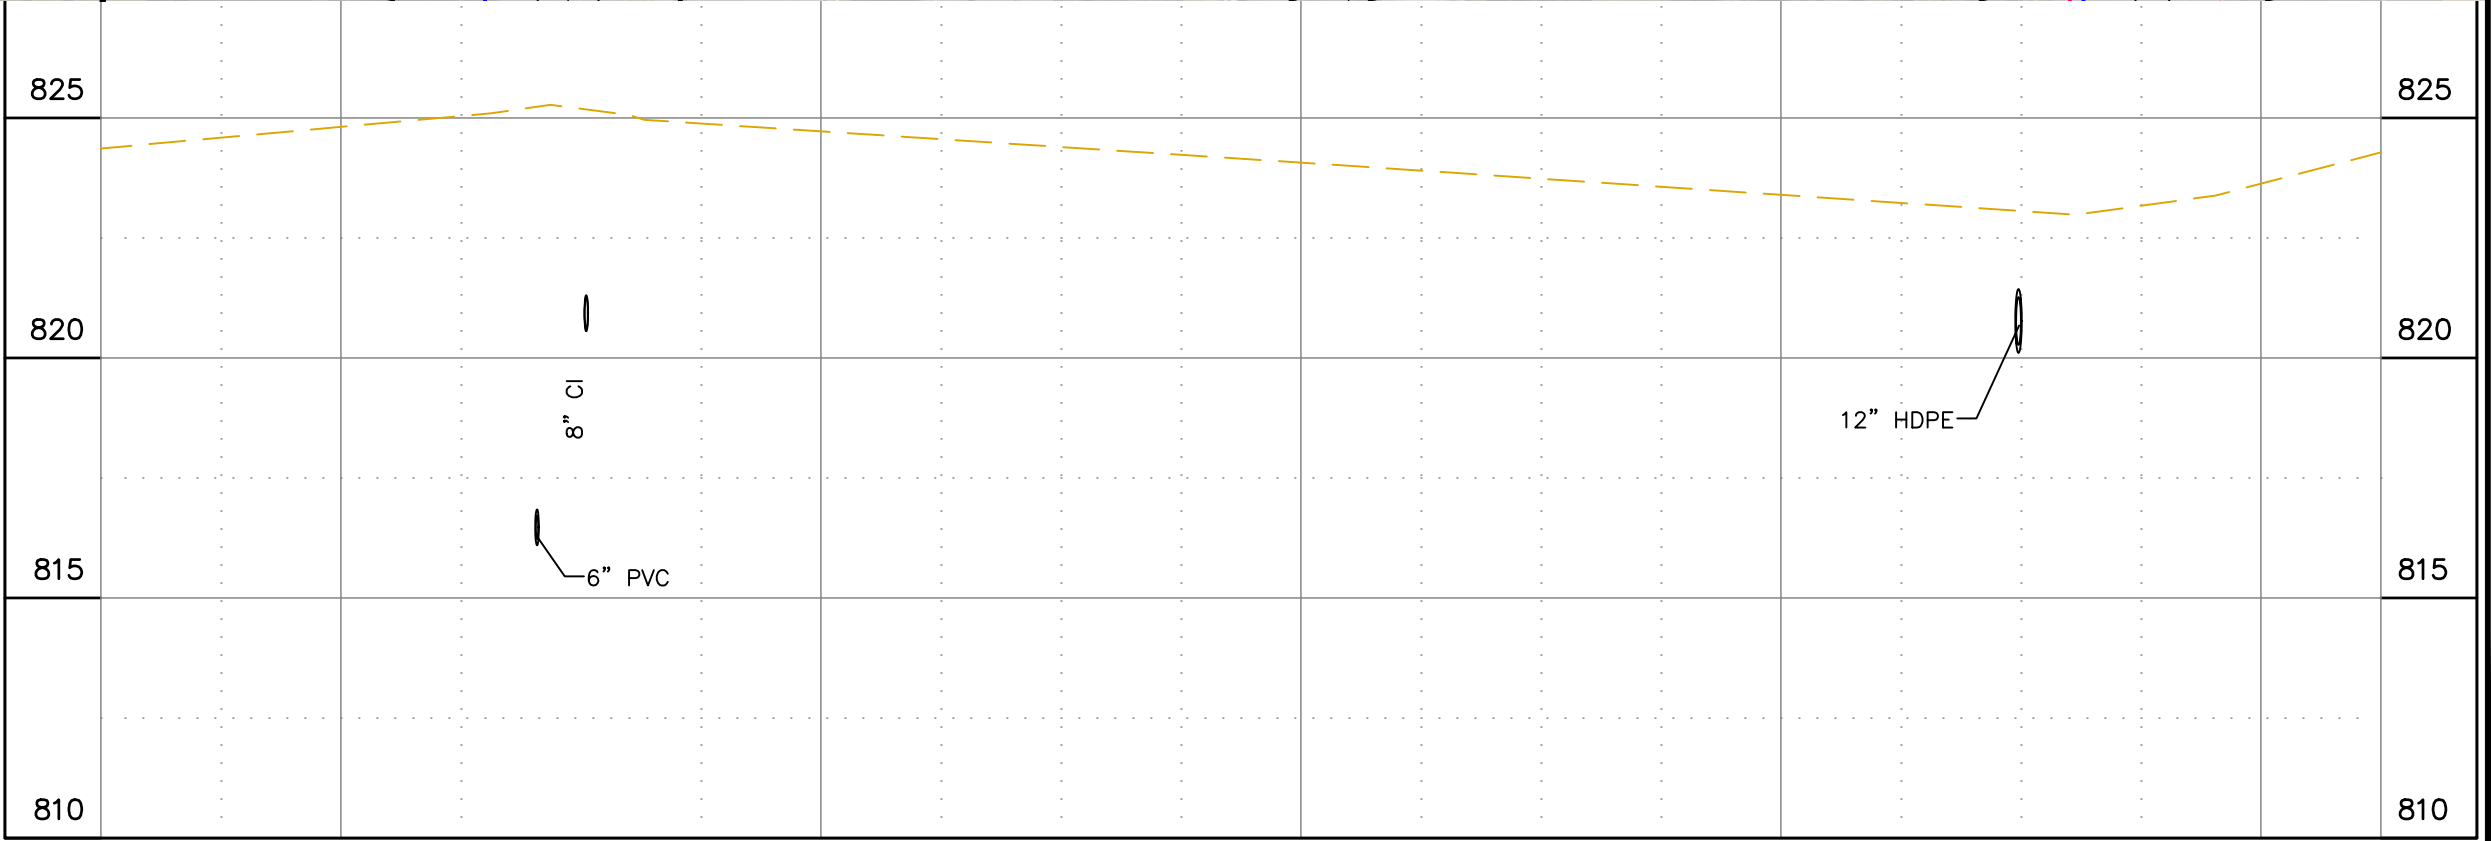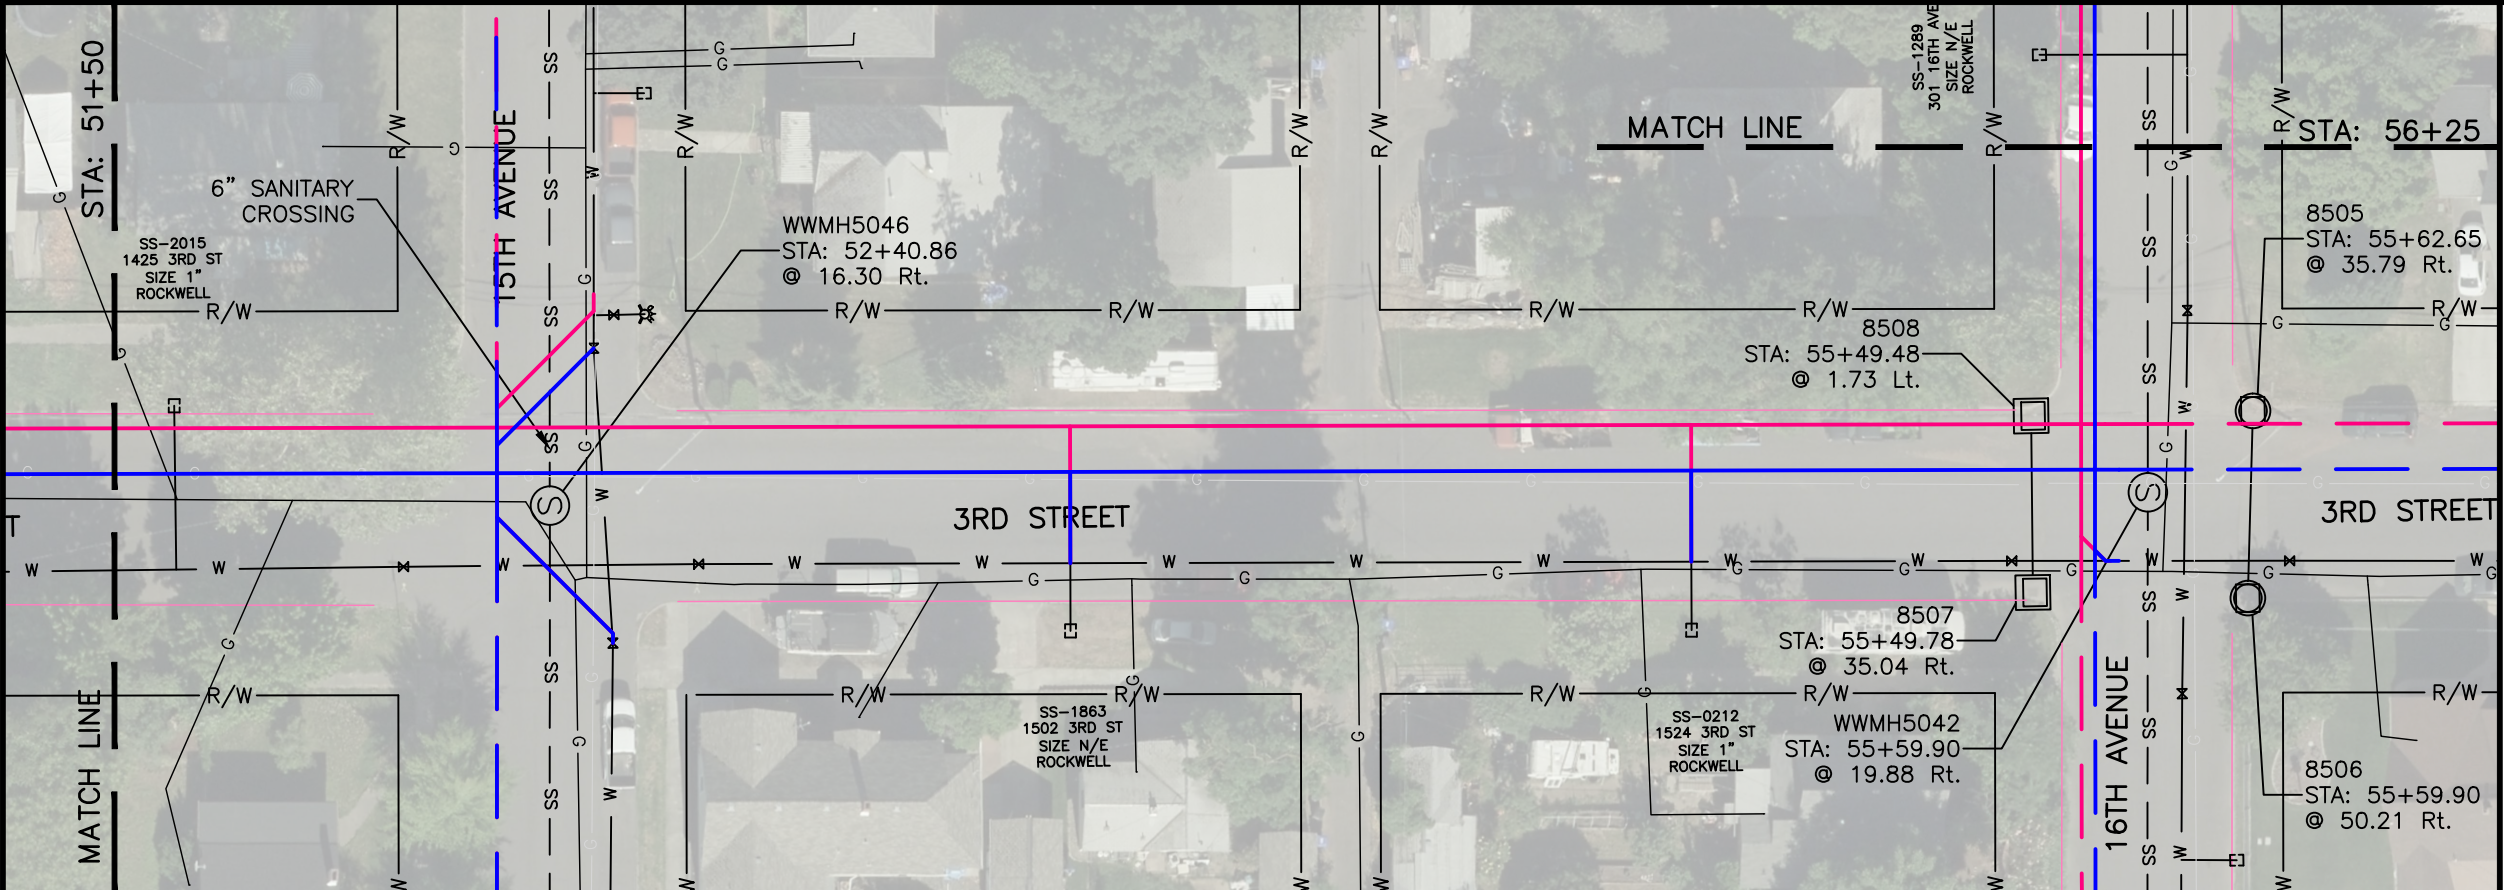

51+50

52+00

53+00

54+00

55+00

56+00 56+25

REVISIONS			
NO.	DATE	DESCRIPTION	BY
PRELIMINARY LAYOUT			




215 "D" Street, Lewiston, ID 83501-1930
Phone: 208-746-1316 Fax: 208-746-5595



NOT FOR
PRELIMINARY
CONSTRUCTION

3RD STREET WATERLINE REPLACEMENT
WR503 PRP TD3 INHOUSE

SCALE: 1" = 40'
DESIGNED BY: ???
DRAWN BY: B.D.S.
CHECKED BY: ???
SHEET SET: WR503
DATE: 01-08-2020
DRAWING NO.: C-12
SHEET 12 OF ##

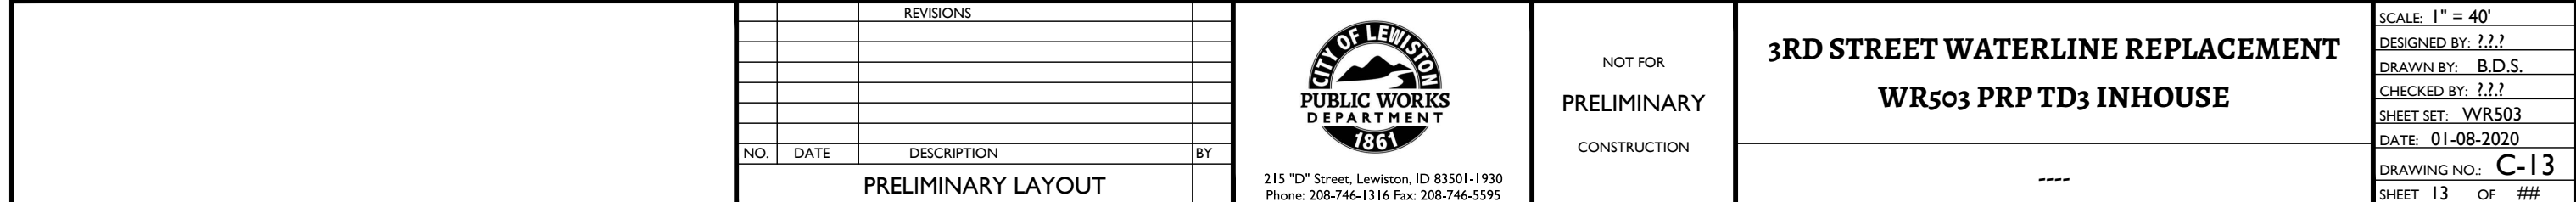


File Name C:\Shared drives\Public Works CAPITAL\Water_Distribution\WR503 PRP TD3 Inhouse\dwg\Production Drawings\WR503-PLANS.dwg Printed 2/10/2020 4:18 PM By Bruce Stewart

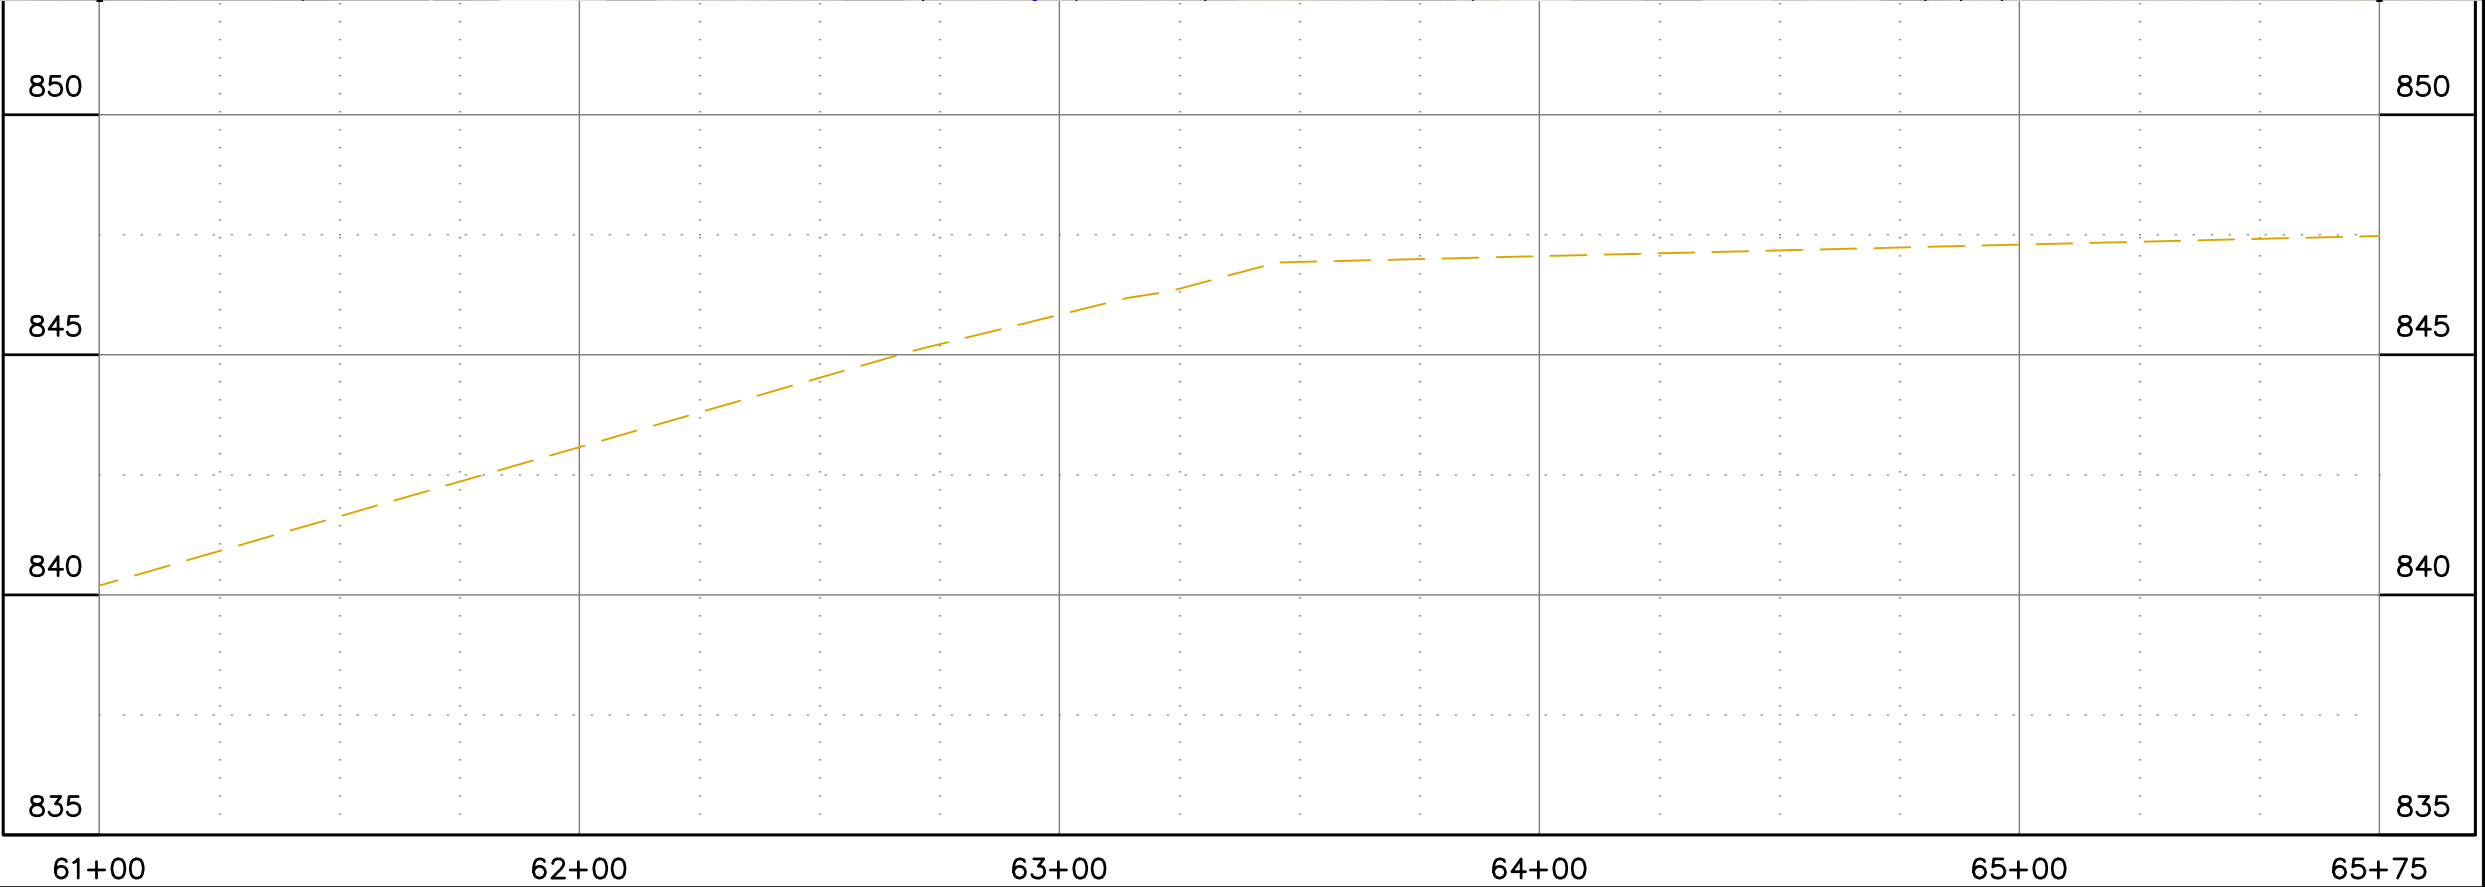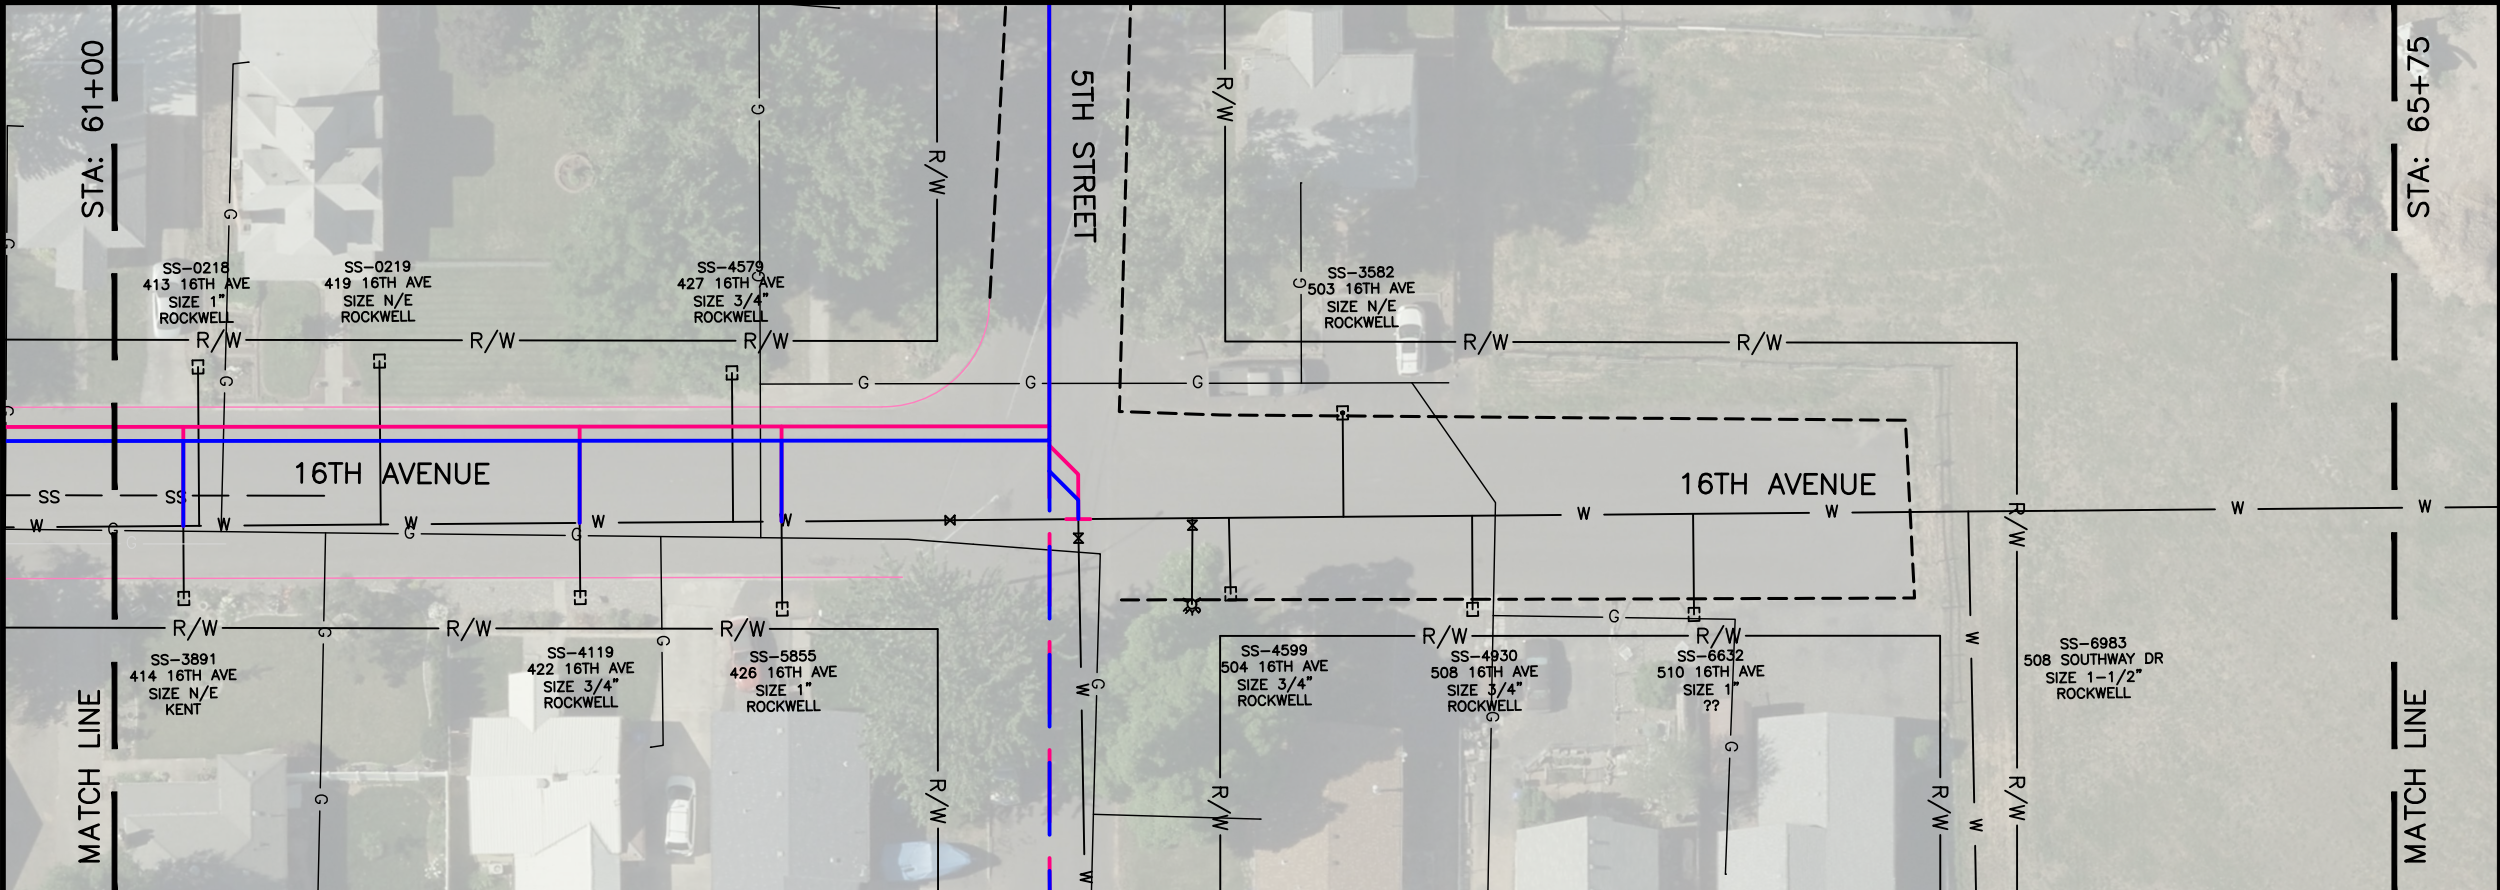

		REVISIONS		 215 "D" Street, Lewiston, ID 83501-1930 Phone: 208-746-1316 Fax: 208-746-5595	NOT FOR PRELIMINARY CONSTRUCTION	3RD STREET WATERLINE REPLACEMENT WR503 PRP TD3 INHOUSE	SCALE: 1" = 40'
							DESIGNED BY: ???
						----	DRAWN BY: B.D.S.
							CHECKED BY: ???
							SHEET SET: WR503
							DATE: 01-08-2020
		PRELIMINARY LAYOUT					DRAWING NO.: C-14
							SHEET 14 OF ##

File Name C:\Shared drives\Public Works CAPITAL\Water_Distribution\WR503 PRP TD3 Inhouse\dwg\Production Drawings\WR503-PLANS.dwg Printed 2/10/2020 4:19 PM By Bruce Stewart

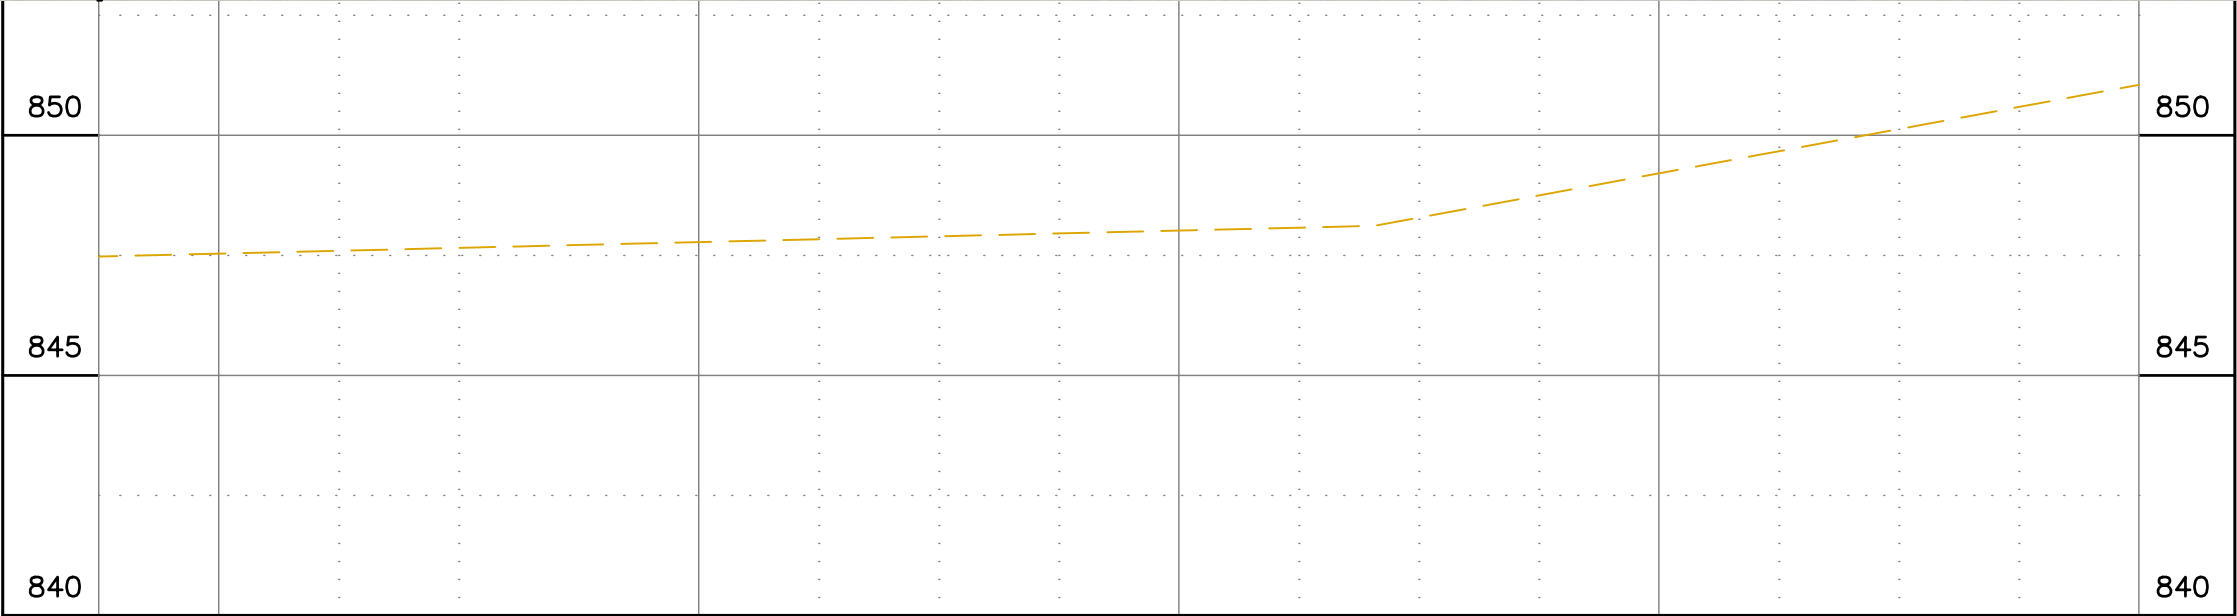

65+75 66+00

67+00

68+00

69+00

70+00

REVISIONS			
NO.	DATE	DESCRIPTION	BY
PRELIMINARY LAYOUT			





215 "D" Street, Lewiston, ID 83501-1930
Phone: 208-746-1316 Fax: 208-746-5595

NOT FOR
PRELIMINARY
CONSTRUCTION

3RD STREET WATERLINE REPLACEMENT
WR503 PRP TD3 INHOUSE



SCALE: 1" = 40'
DESIGNED BY: ???
DRAWN BY: B.D.S.
CHECKED BY: ???
SHEET SET: WR503
DATE: 01-08-2020
DRAWING NO.: C-15
SHEET 15 OF ##

File Name C:\Shared drives\Public Works CAPITAL\Water_Distribution\WR503 PRP TD3 Inhouse\dwg\Production Drawings\WR503-PLANS.dwg Printed 2/10/2020 4:20 PM By Bruce Stewart

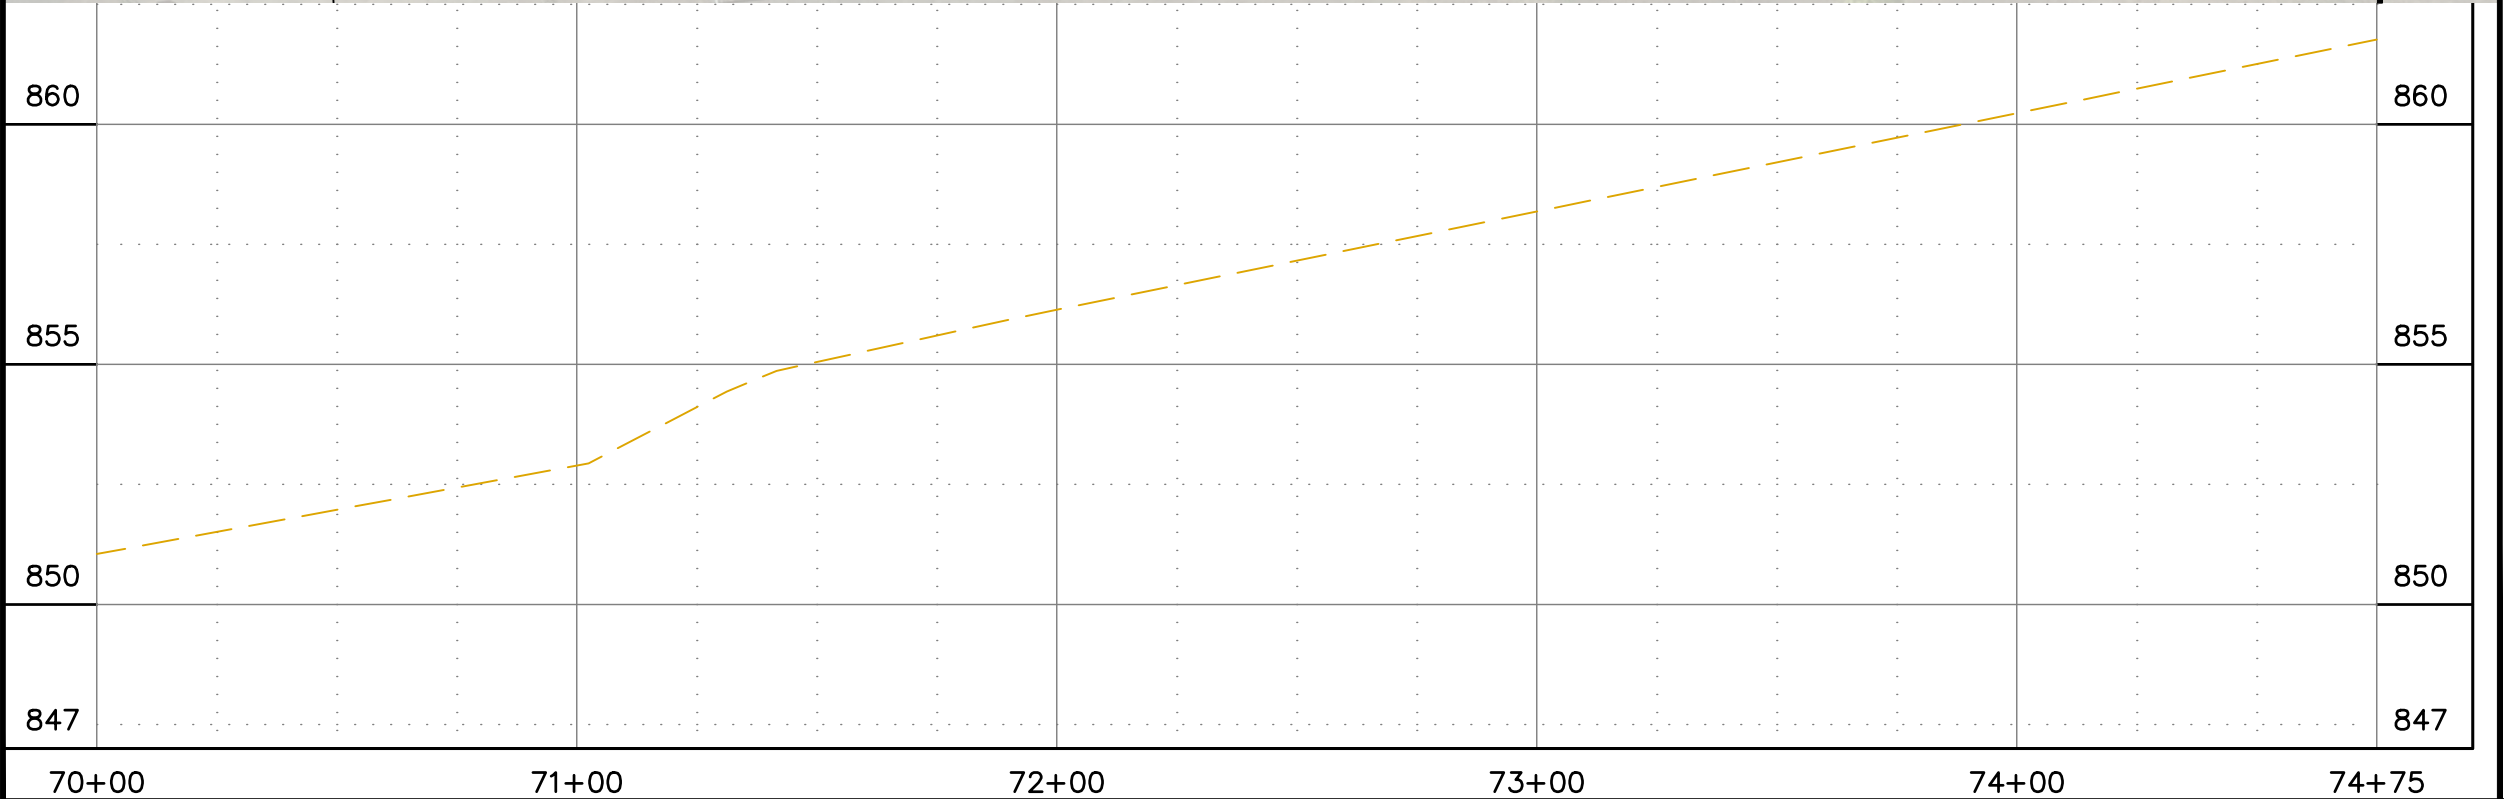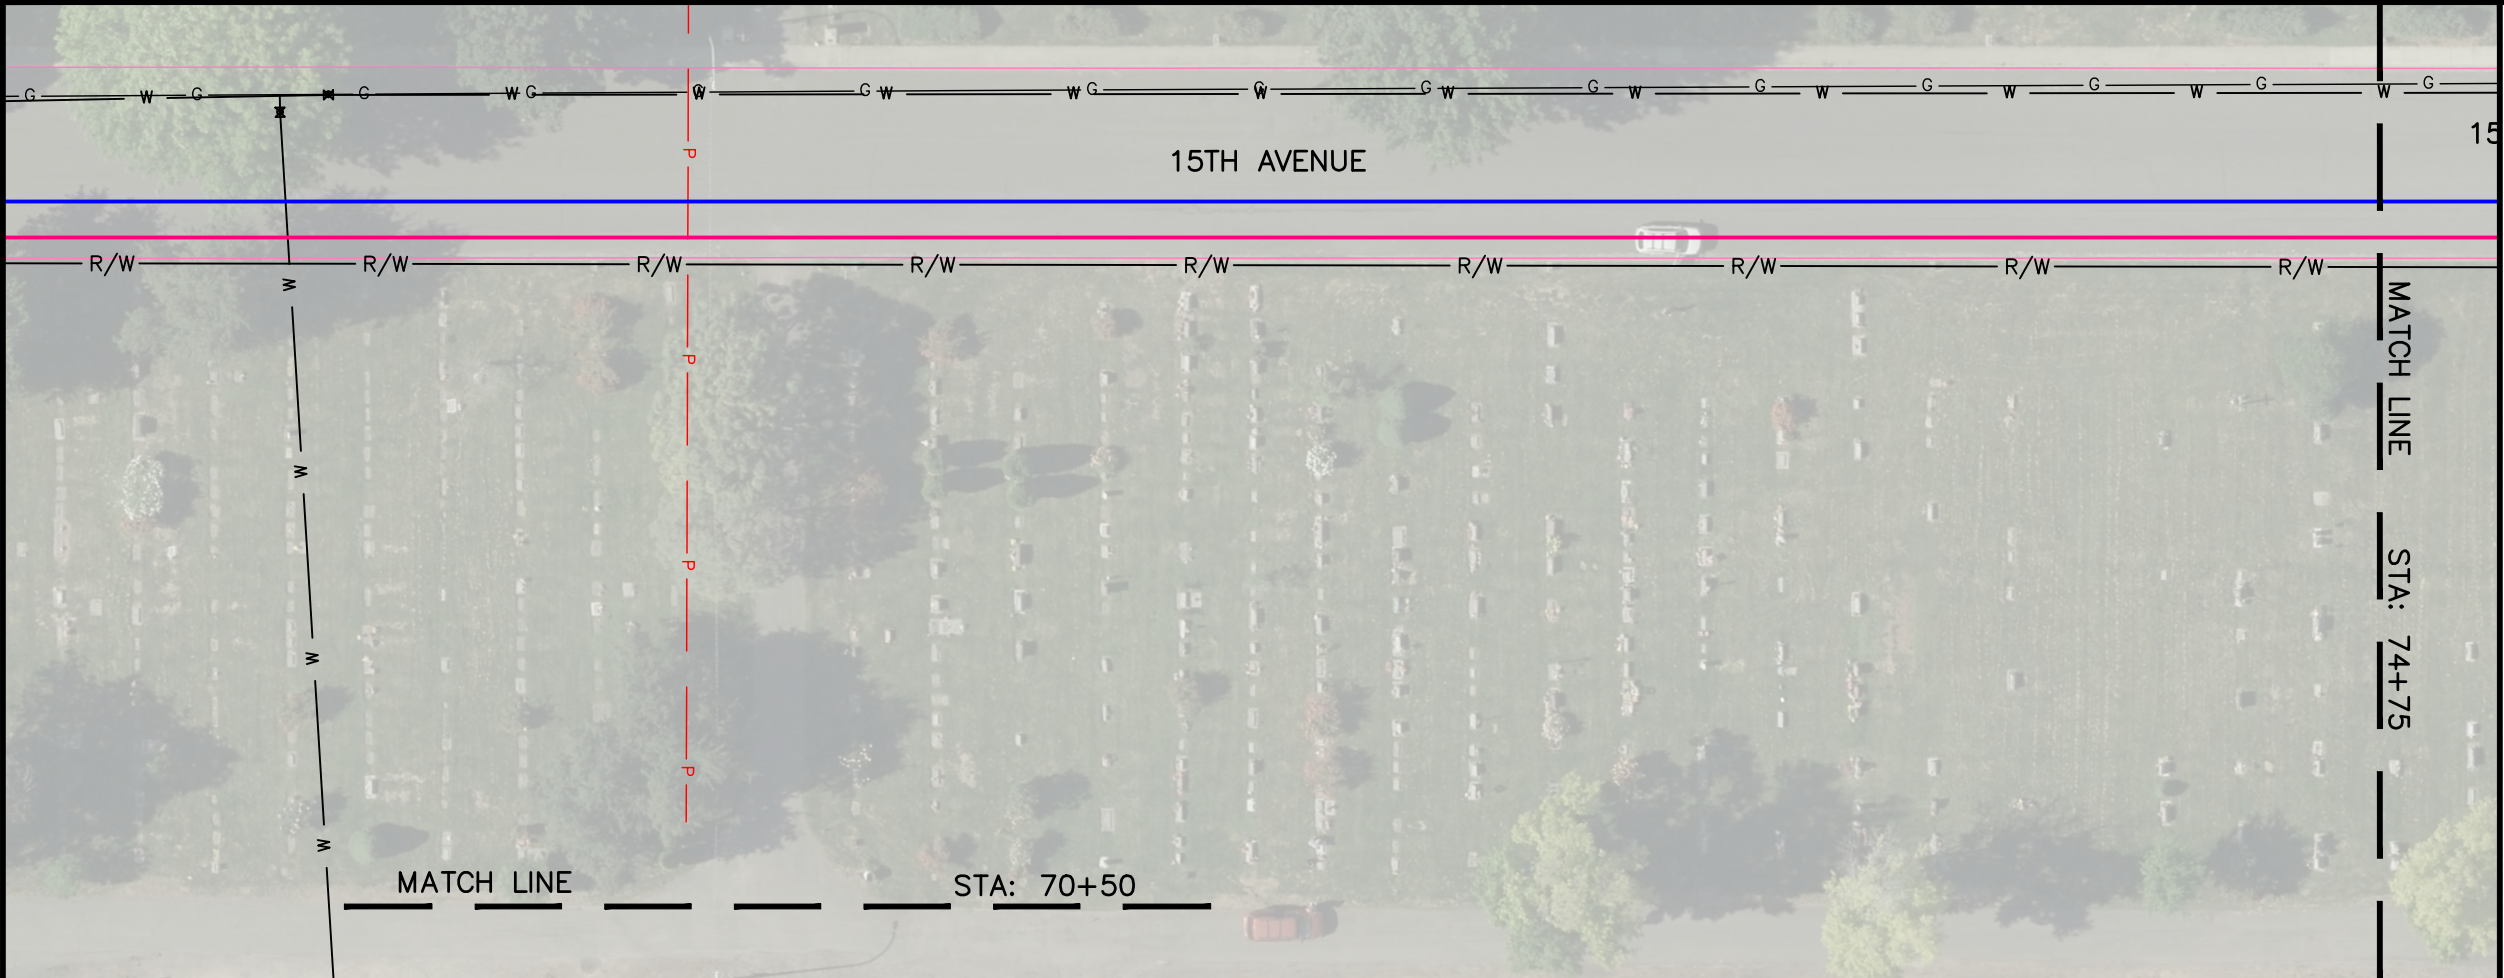

		REVISIONS				NOT FOR PRELIMINARY CONSTRUCTION	3RD STREET WATERLINE REPLACEMENT WR503 PRP TD3 INHOUSE	SCALE: 1" = 40'
								DESIGNED BY: ???
							----	DRAWN BY: B.D.S.
								CHECKED BY: ???
								SHEET SET: WR503
								DATE: 01-08-2020
		PRELIMINARY LAYOUT						DRAWING NO.: C-16
								SHEET 16 OF ##

File Name C:\Shared drives\Public Works CAPITAL\Water_Distribution\WR503 PRP TD3 Inhouse\dwg\Production Drawings\WR503-PLANS.dwg Printed 2/10/2020 4:20 PM By Bruce Stewart

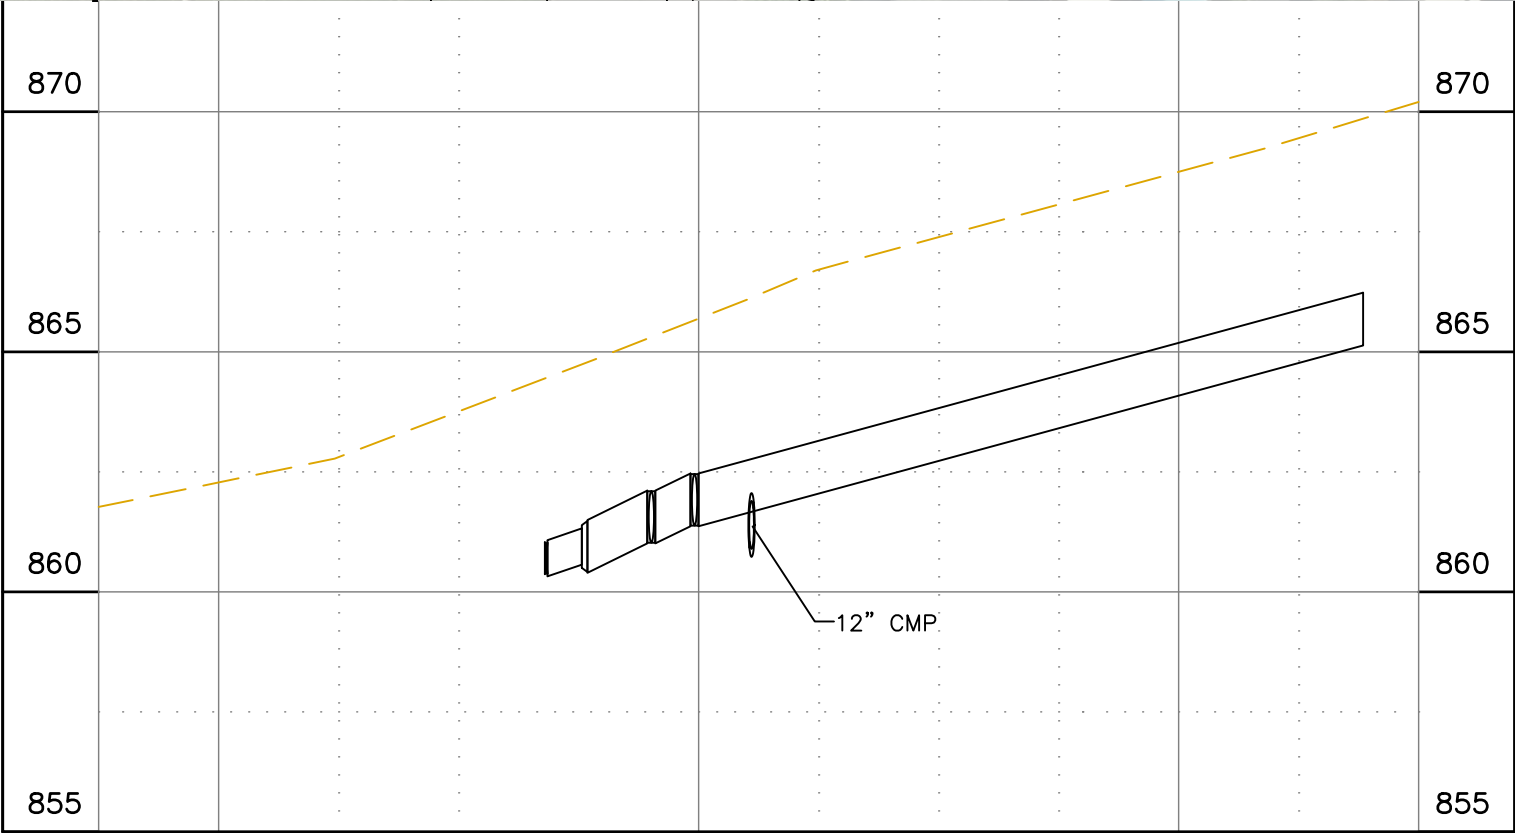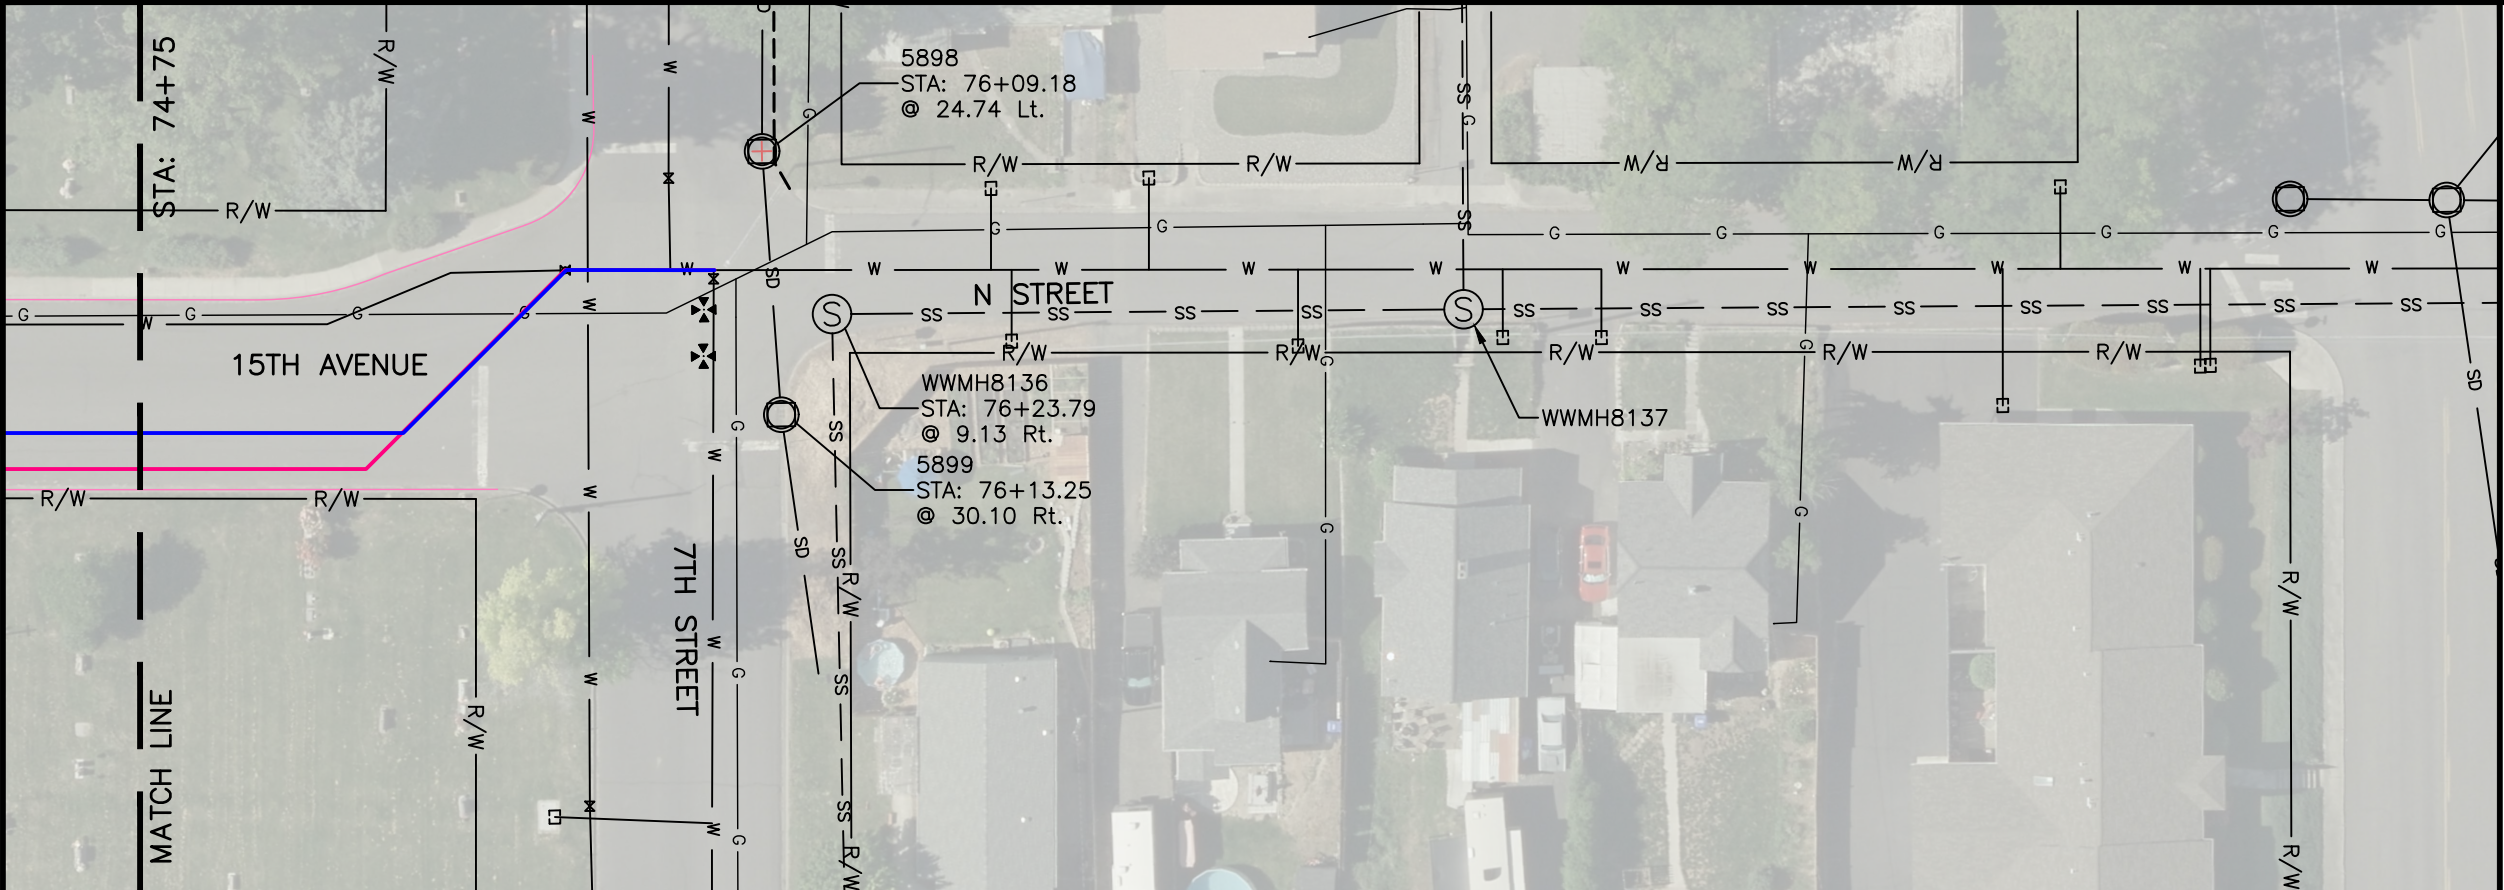

74+75 75+00

76+00

77+00

77+50

REVISIONS			
NO.	DATE	DESCRIPTION	BY
PRELIMINARY LAYOUT			



215 "D" Street, Lewiston, ID 83501-1930
Phone: 208-746-1316 Fax: 208-746-5595

NOT FOR
PRELIMINARY
CONSTRUCTION

3RD STREET WATERLINE REPLACEMENT
WR503 PRP TD3 INHOUSE

SCALE: 1" = 40'
DESIGNED BY: ???
DRAWN BY: B.D.S.
CHECKED BY: ???
SHEET SET: WR503
DATE: 01-08-2020
DRAWING NO.: C-17
SHEET 17 OF ##