


21ST STREET

GRAPHIC SCALE

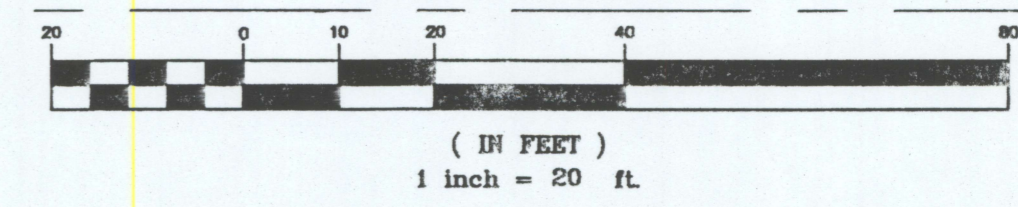

EXTEND EXISTING CONCRETE VALLEY CUTTER AS NEEDED. POUR CURBING AND HEADWALL AS NEEDED FOR 8" OVERFLOW.

INSTALL 280.5' L.F. OF TYPE 1 HIGHBACK CURB AND GUTTER

RAISED CONCRETE DISPLAY PAD SEE SHEET C4 FOR GRADES AND SHEET C8 FOR TYPICAL DETAILS & SECTIONS

MONOLITHIC CURB & SIDEWALK SEE ARCHITECTURAL FOR DETAIL FIELD FIT AS NEEDED

(2) DISABLED PARKING STALLS PER CITY STANDARD D-14C (2) DISABLED PARKING SIGNS PER CITY STANDARD D-14B

ADDITION F.F. = 950.61

DRIVABLE CONCRETE PAD 6" OF CONCRETE, 6" OF 3/4" ROCK #4 REBAR 24" ON CENTER
ROGERS MOTORS
2203 16TH AVE.

AUTO BODY SHOP

(2) DISABLED PARKING STALLS PER CITY STANDARD D-14C (2) DISABLED PARKING SIGNS PER CITY STANDARD D-14B

ADDITION F.F. = 951.02

2" OF ITD CLASS III PAVEMENT COMPACTED TO 90% RICE THEORETICAL MAXIMUM DENSITY
6" OF 3/4" CRUSHED AGGREGATE ITD CLASS B 19mm COMPACTED TO 95% ASTM 1557D MODIFIED PROCTOR
SUBGRADE COMPACTED TO 95% ASTM 1557D MODIFIED PROCTOR

EXISTING RETAINING WALL

RAISED CONCRETE DISPLAY RAMP SEE SHEET C4 FOR GRADES AND SHEET C8 FOR TYPICAL DETAILS & SECTIONS

EXISTING RETAINING WALL

REPAIR CONCRETE SIDEWALK AS NEEDED

REPAIR CURB GUTTER AND SIDEWALK AS NEEDED

REPAIR CURB GUTTER AS NEEDED

INTERSECTION VALLEY CUTTER PER CITY STANDARD DRAWING ST-2

INTERSECTION VALLEY CUTTER PER CITY STANDARD DRAWING ST-2


PAVEMENT REPAIR PER CITY STANDARD ST-9B

PAVEMENT REPAIR PER CITY STANDARD ST-9B

16TH AVENUE

NOTE TO CITY: PARKING STALLS ARE NOT TO BE STRIPED WITH EXCEPTION TO THE H.C. ACCESSIBLE PARKING STALLS. THE STALL LINES SHOWN ARE PROOF OF ONE OF SEVERAL PARKING OPTIONS THAT CAN MEET CITY PARKING DIMENSIONAL REQUIREMENTS.

NO.	DATE	BY	FILENAME	REVISIONS

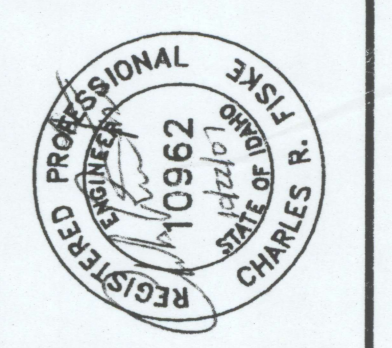

4025 EAGLE COURT
LEWISTON, IDAHO 83501
PHONE (208) 781-8082
FAX (208) 781-8085

NACLINE
ENGINEERING & DRAFTING
"an affordable alternative"

ROGER MOTORS
LEWISTON, IDAHO
CIVIL PLAN

DRAWN BY: CRF	CHECKED BY: CRF
DESIGNED BY: CRF	
SCALE: 1" = 20'	
DATE: 10/22/07	
PROJECT NO.: 00077	
SHEET C6	OF 10

ORIGINAL DRAWING

00077

0

REGISTERED PROFESSIONAL ENGINEER
STATE OF IDAHO
NO. 10962
NACLINE ENGINEERING & DRAFTING

4025 EAGLE COURT
LEWISTON, IDAHO 83501
PHONE (208) 781-8082
FAX (208) 781-8085

NACLINE
ENGINEERING & DRAFTING
"an affordable alternative"

ROGER MOTORS
LEWISTON, IDAHO
CIVIL PLAN

DRAWN BY: CRF	CHECKED BY: CRF
DESIGNED BY: CRF	
SCALE: 1" = 20'	
DATE: 10/22/07	
PROJECT NO.: 00077	
SHEET C6	OF 10