




2001 STREET
MAINTENANCE PROJECT

COUNTRY CLUB DRIVE
RECONSTRUCTION

ADD ALTERNATE #3

REVISIONS					
NO.	DATE	FILENAME	DESCRIPTION	BY	
			DESIGNED BY	S.M.	SCALE 1"=50'
			DRAWN BY	S.M.	DATE APR 2001
			CHECKED BY	D.S.	DRAWING NO. PLAN
			SHEET NO.	2	OF 4

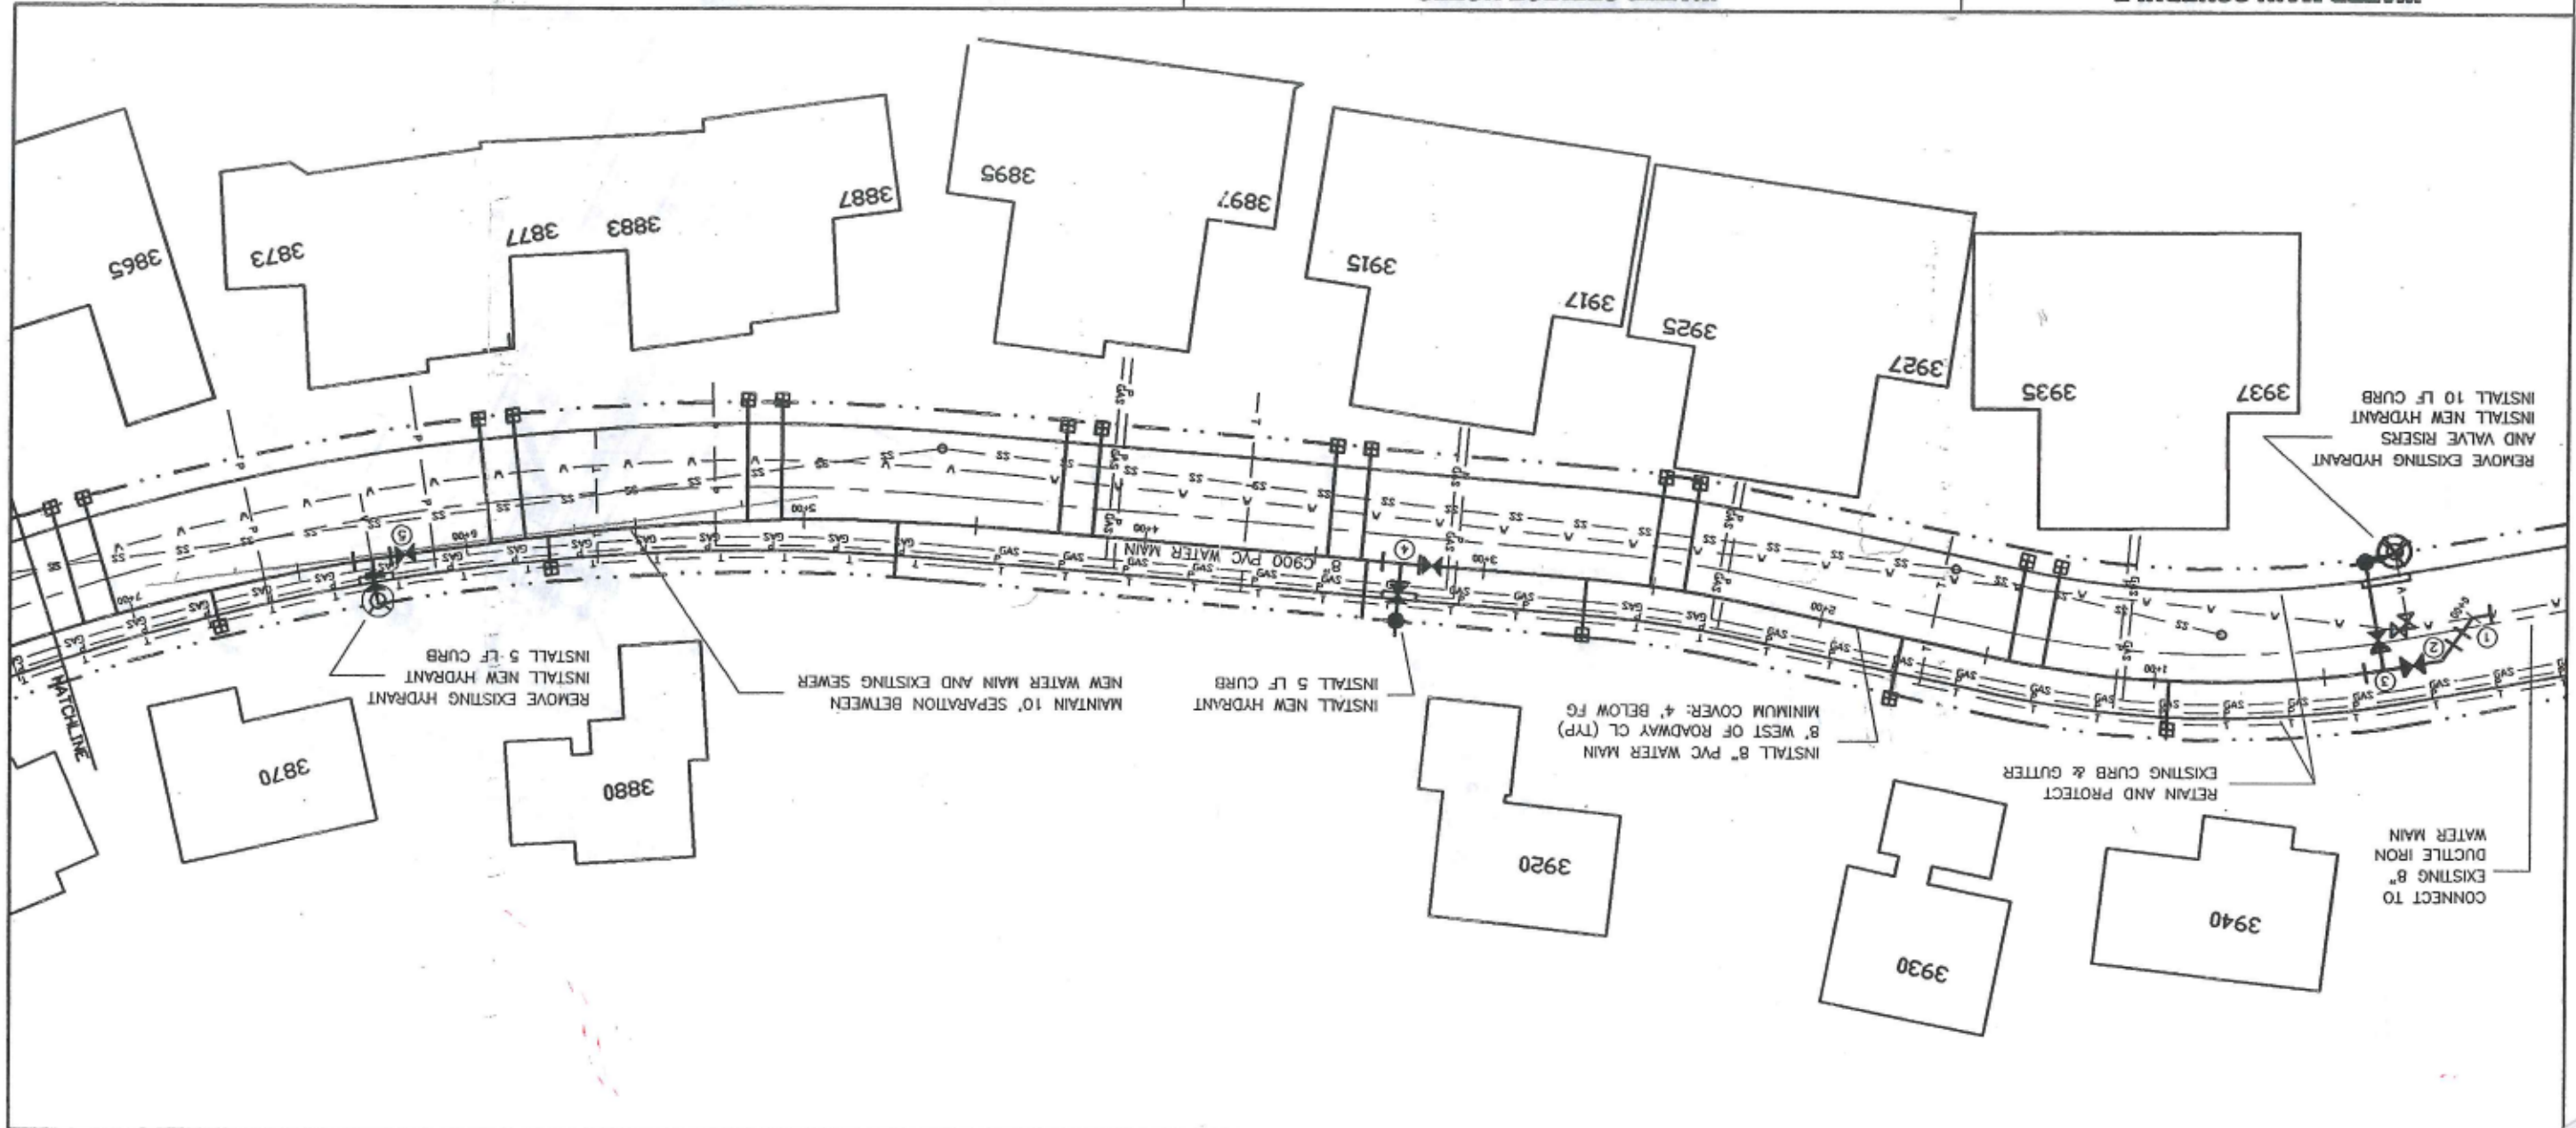

WATER MAIN SCHEDULE					WATER SERVICE NOTES						
NO.	LINE	STATION	OFFSET	NOTES	LINE	ADDRESS	SIDE	SERVICE SIZE	EXISTING LENGTH	REPLACE LENGTH	NOTES
①	A'	0+00		CONNECT TO EXISTING 8" MAIN	A'	39+40	LT.	1"	14.2	3'	
②	A'	0+15	0+17	8" 45° ELBOW	A'	39+37	RT.	1"	29.6	30'	REPLACE TO METER
				8" GATE VALVE	A'	39+30	LT.	1"	18.3	30'	REPLACE TO METER
③	A'	0+33	32' RT	FIRE HYDRANT ASSEMBLY	A'	39+27	RT.	1"	32.1	16'	
④	A'	3+22		8" GATE VALVE	A'	39+25	RT.	1"	32.1	15'	
⑤	A'	3+24	16' LT	FIRE HYDRANT ASSEMBLY	A'	39+20	LT.	1"	16.4	3'	
		6+26		8" GATE VALVE	A'	39+17	RT.	1"	32.6	17'	
		6+28	13' LT	FIRE HYDRANT ASSEMBLY	A'	39+15	RT.	1"	32.6	17'	
					A'	39+10	LT.	1"	N/A	14'	INSTALL CURB STOP
					A'	38+97	RT.	1"	31.6	18'	
					A'	38+93	RT.	1"	31.6	18'	
					A'	38+90	LT.	1"	N/A	17'	INSTALL CURB STOP
					A'	38+87	RT.	1"	35.3	21'	
					A'	38+83	RT.	1"	35.5	21'	
					A'	38+80	LT.	1"	9.5	3'	
					A'	38+77	RT.	1"	36.4	23'	
					A'	38+73	RT.	1"	36.6	23'	
					A'	38+70	LT.	1"	10.9	3'	