



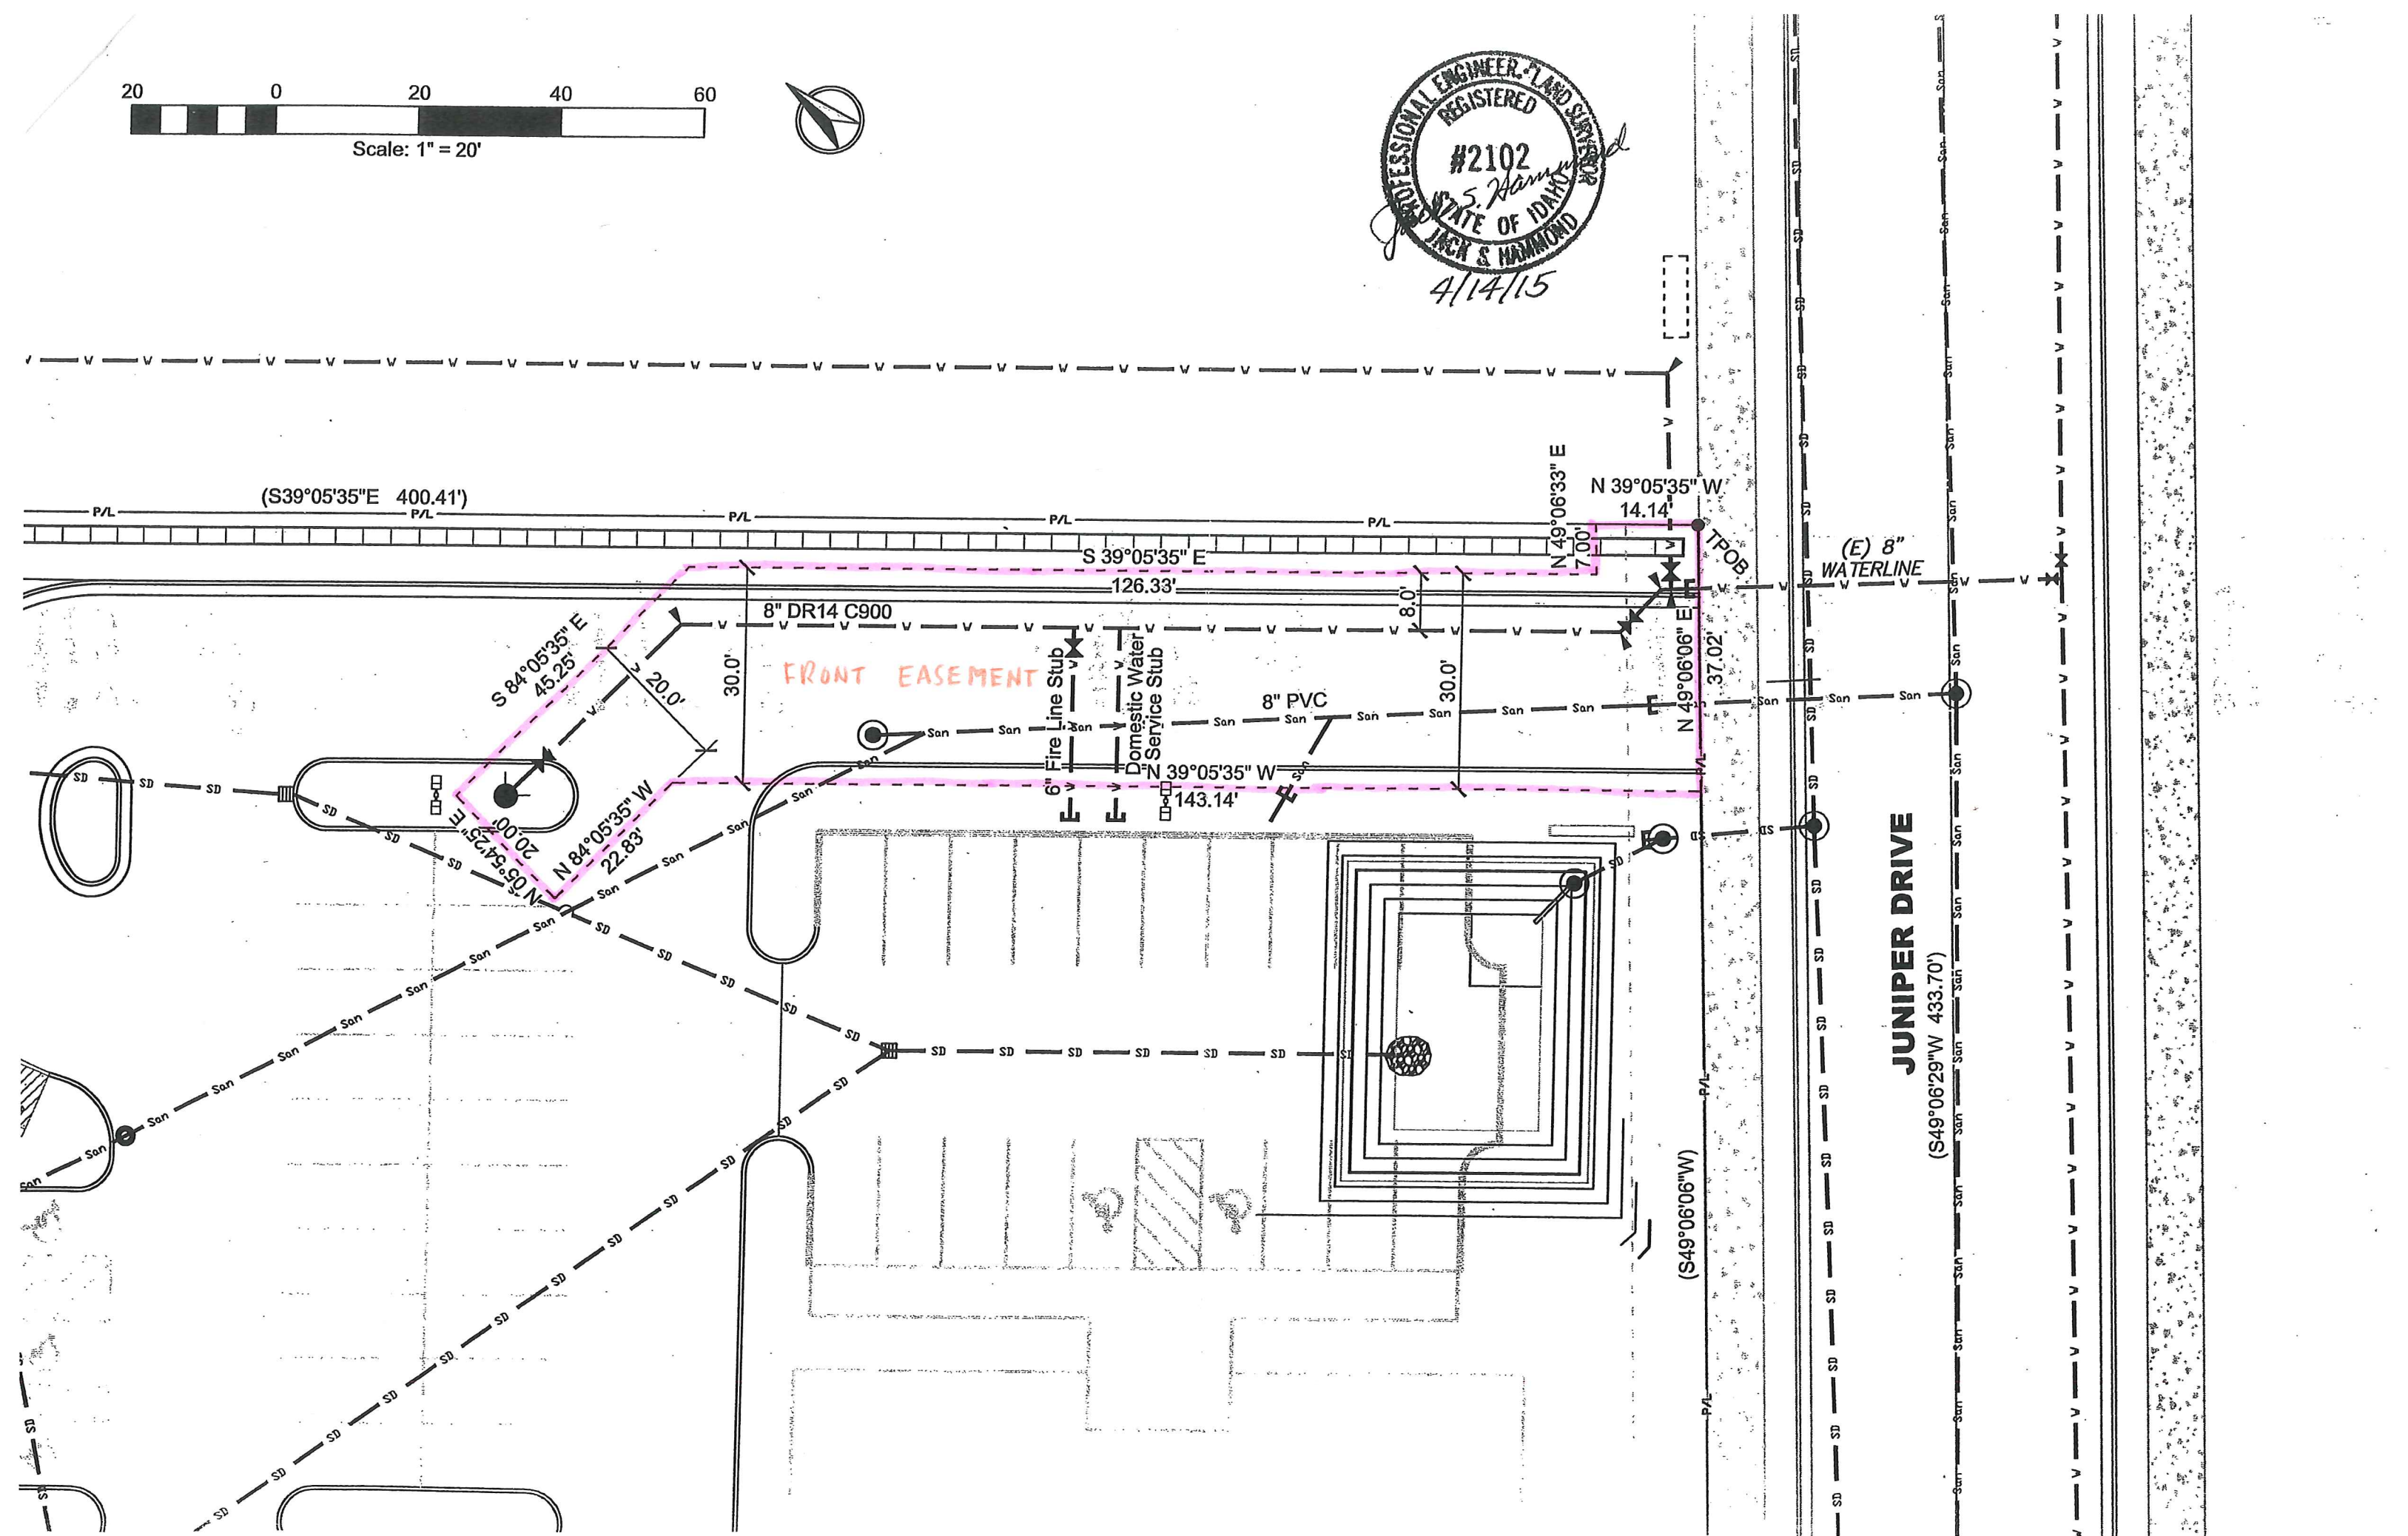

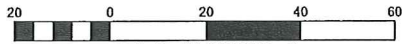




**ELEVATION BENCHMARK**  
CITY OF LEWISTON SURVEY CONTROL NETWORK (PT #13A)

**NOTE**  
All watermain materials and installation shall conform to  
ISPWC construction specifications.

LOT 2/LOT 10,  
NEZ PERCE  
PLAZA NO.1

LOT 9 NEZ PERCE  
PLAZA NO.1

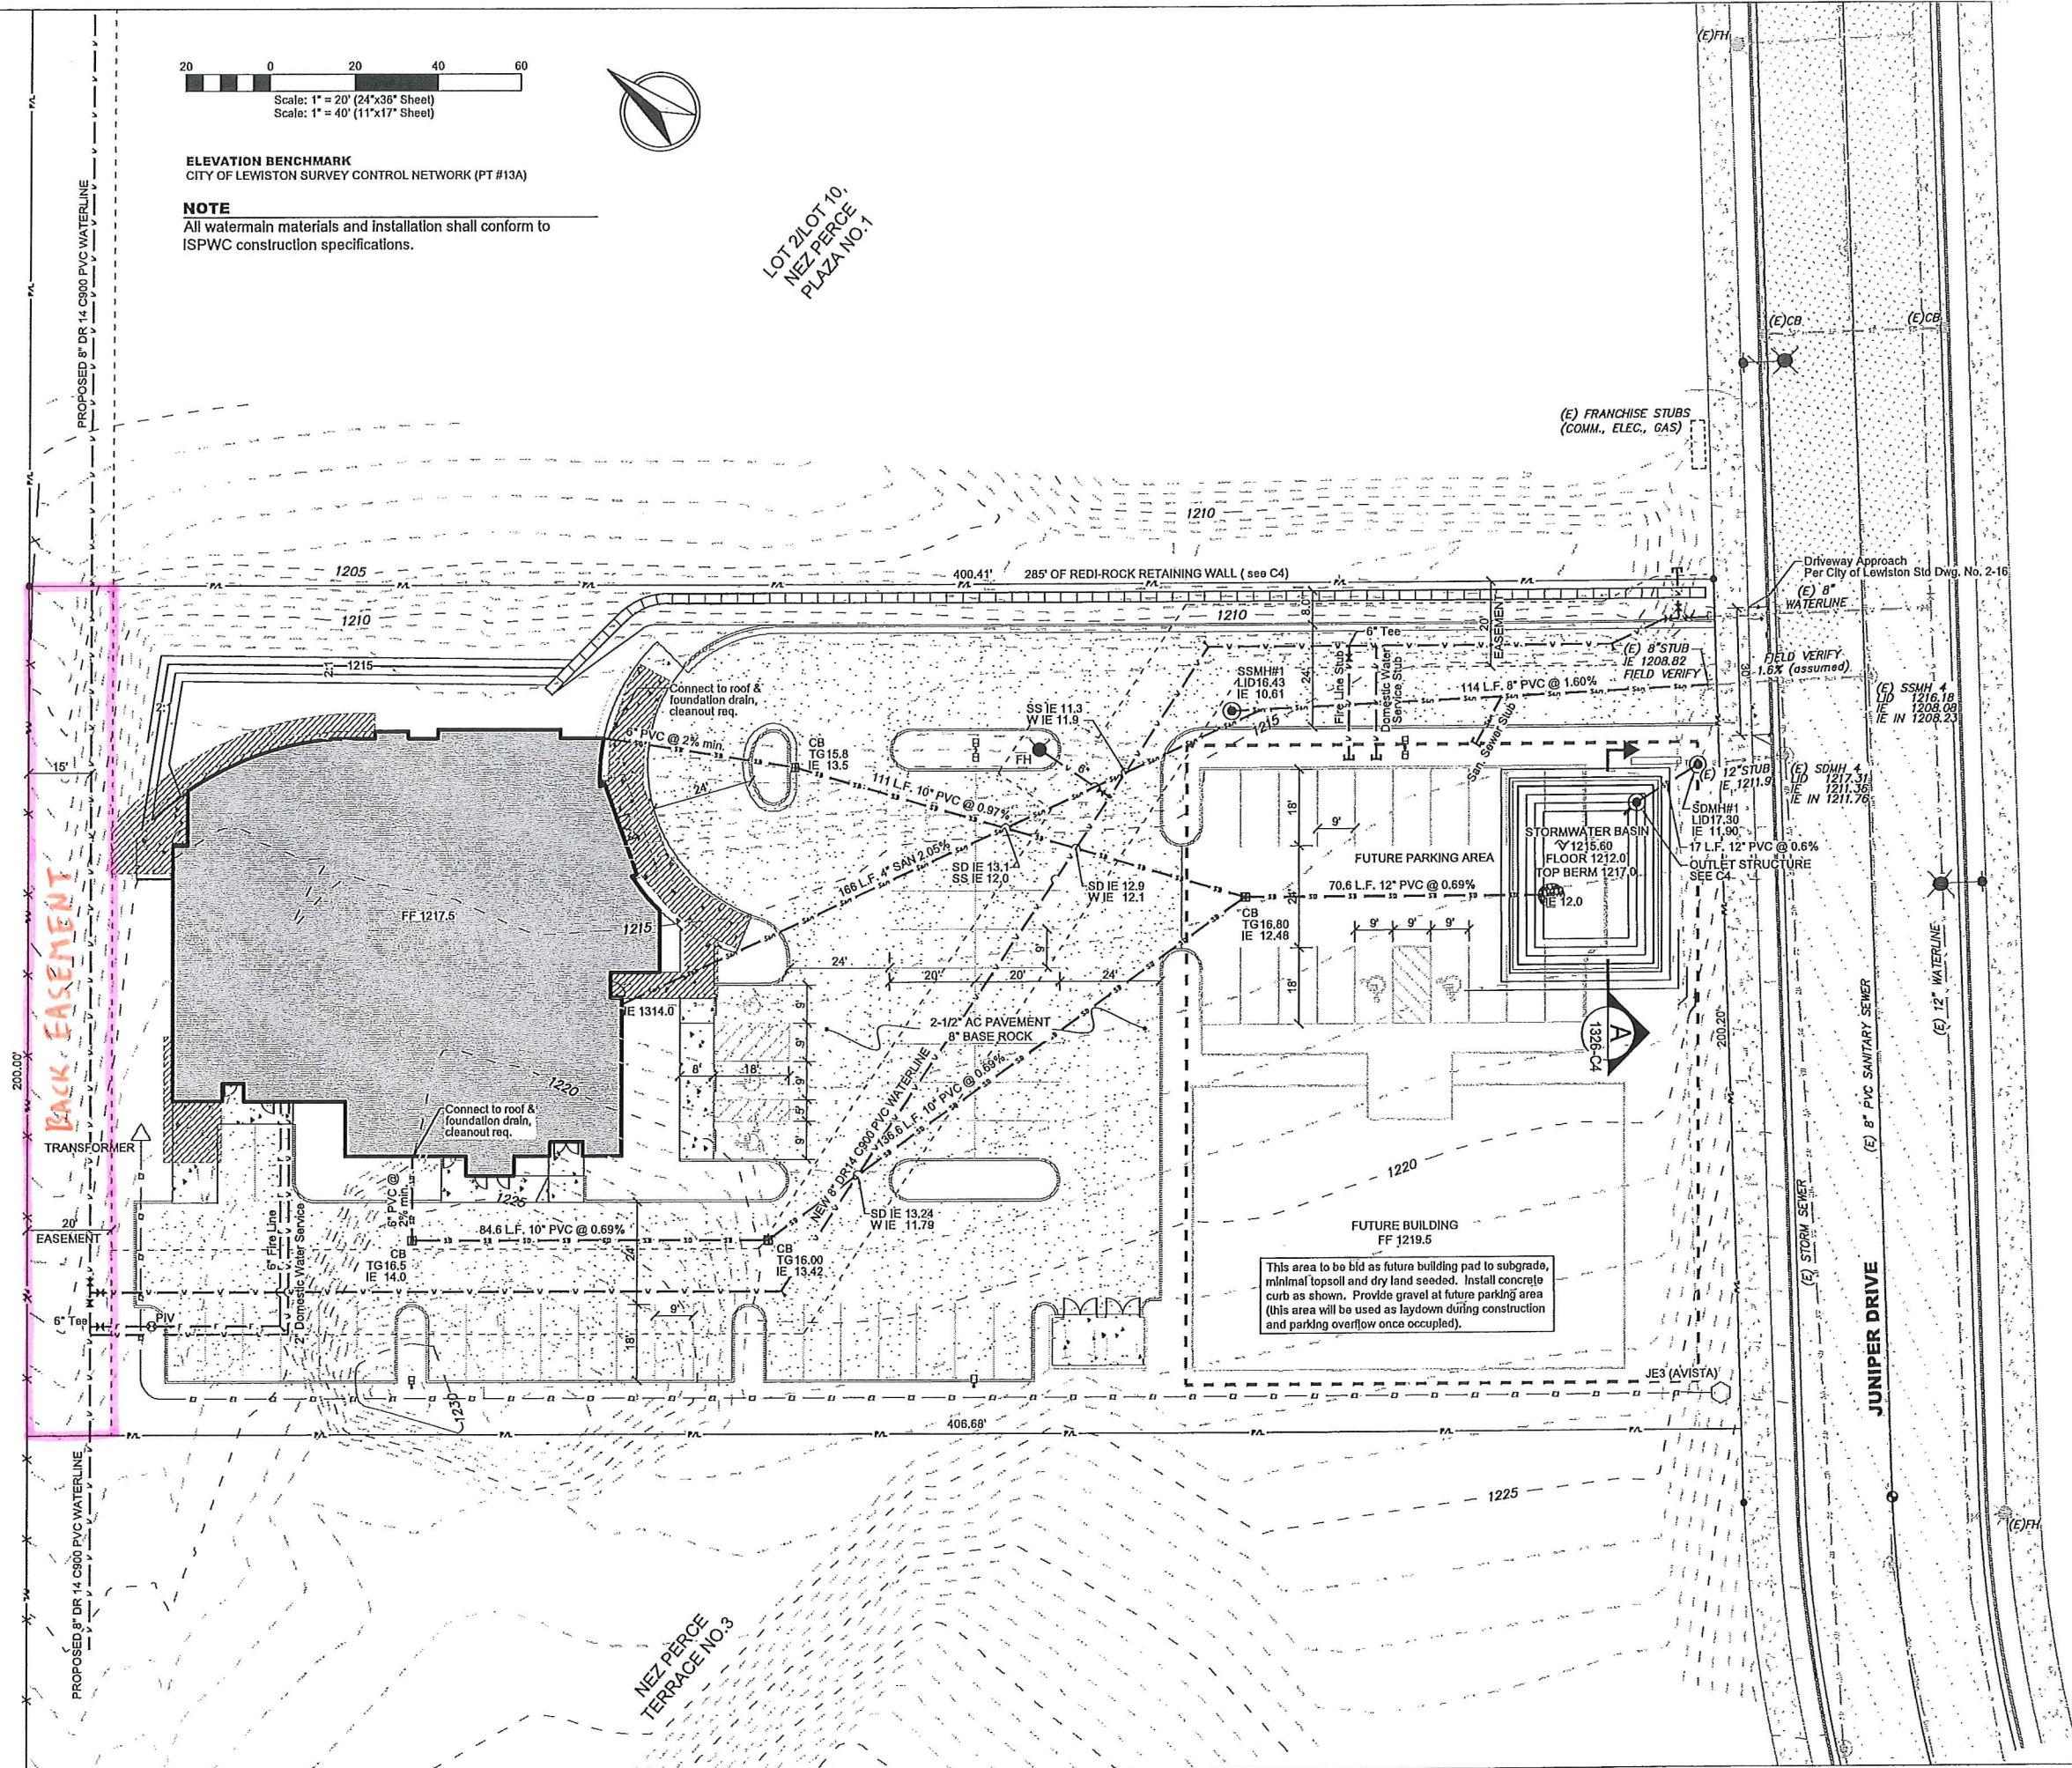

REVISION

DESCRIPTION

CHECKED

APPROVED

DATE

11-14-14

11-14-14

11-14-14

REV

A

BY

ENGINEER

PROJECT NO.

11/14/14

SCALE

1"=20'

10-07-14

1326

C2

1326-C2

CLEARVIEW EYE CLINIC AND SURGERY CENTER

SITE DEVELOPMENT PLAN

2840 JUNIPER DRIVE

LEWISTON, IDAHO

HEDCO

HAMMOND ENGINEERING & DEVELOPMENT CO.

528 BRYDEN AVENUE, LEWISTON, IDAHO 83501

(208) 798-5422

SHEET

C2