




755 Crossover Ln. Memphis TN 38117
p: 901.241.5000 f: 901.374.5800

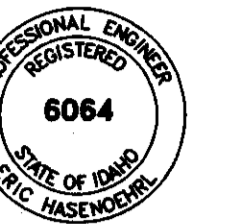

Jensen Fey
ARCHITECTURE & PLANNING
7730 LEARY WAY NE
REDMOND, WA 98052
TEL: 425.218.0318 FAX: 425.218.0329

KELTIC ENGINEERING, INC.
11110 Leary Lane, Redmond, WA 98052
25225 Leary Lane, Redmond, WA 98052
Development & Planning • Design & Construction Management



ISSUE INFORMATION

ISSUE INFORMATION

DESCRIPTION	DATE
FOUNDATION PERMIT	02-02-15
BUILDING PERMIT	02-19-15

DRAWN: FML/TML

CHECKED: EFH

JOB NO: 14-0080

HILTON PROJECT NO: 5614




PLOT DATE: 2/17/15

SHT TITLE: SD PLAN & PROFILES

PROJECT INFORMATION

LEWISTON HAMPTON INN
2701 NEZ PERCE DRIVE
LEWISTON, ID 83501


SDMH#1 to EXT'G SDMH PROFILE

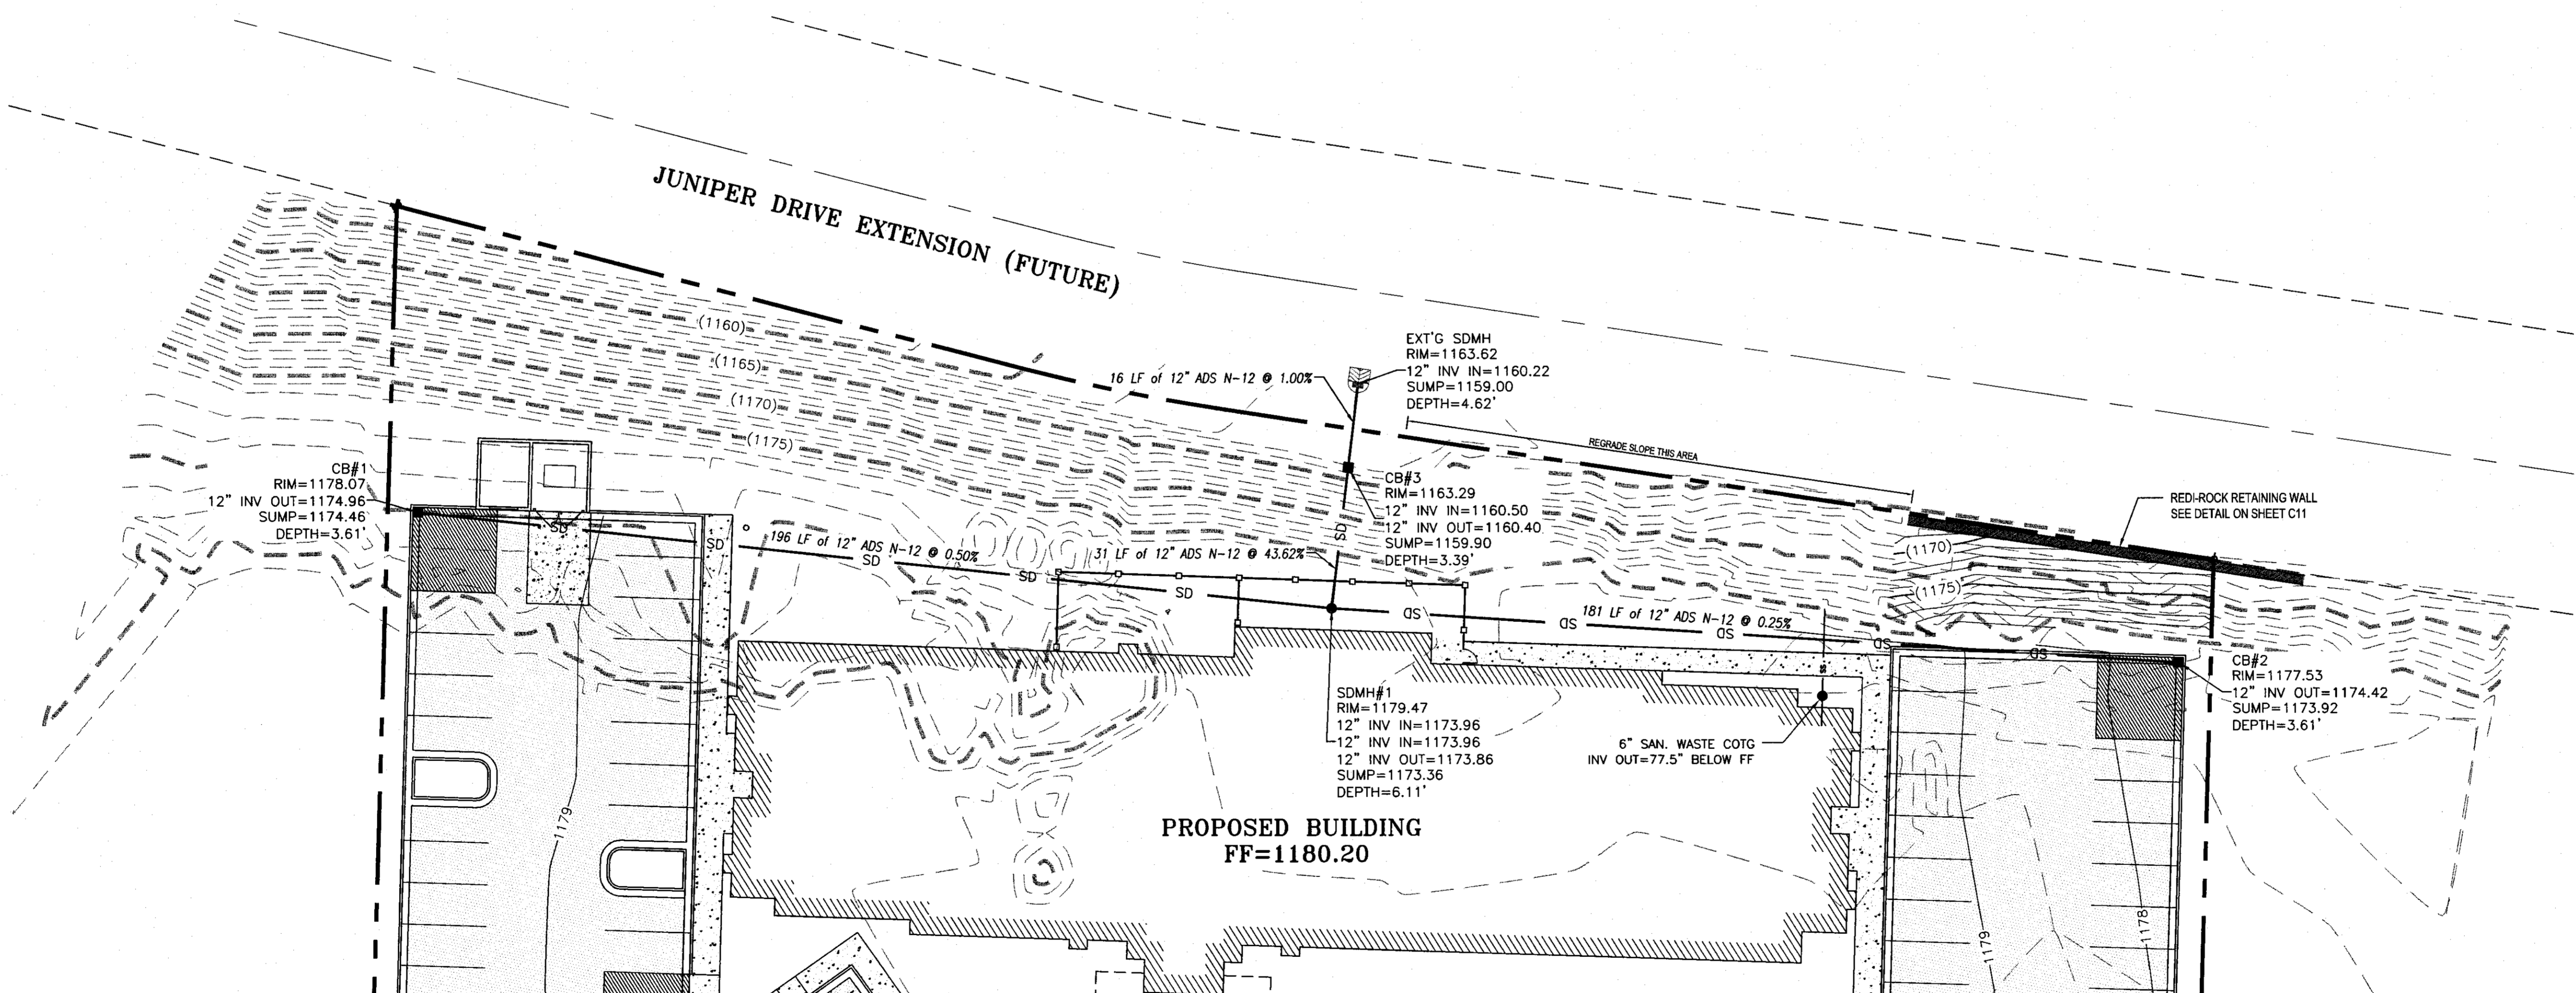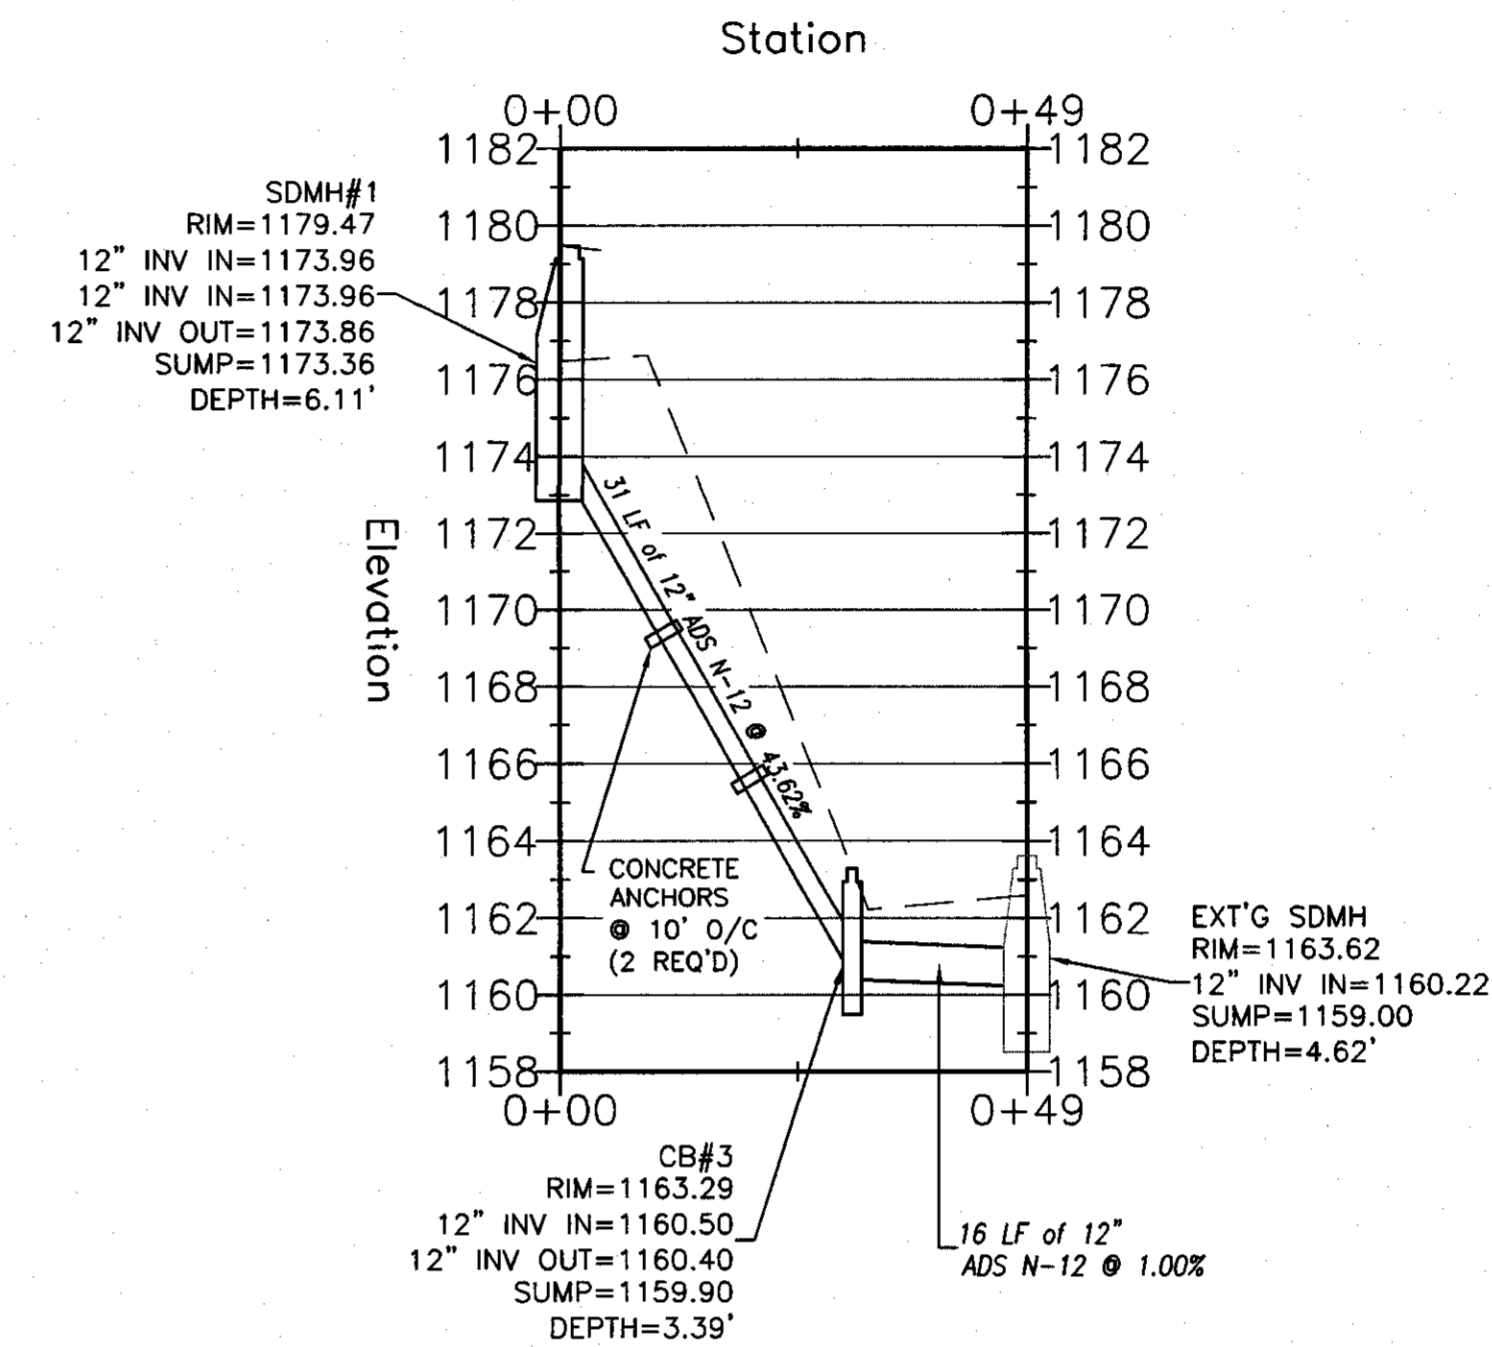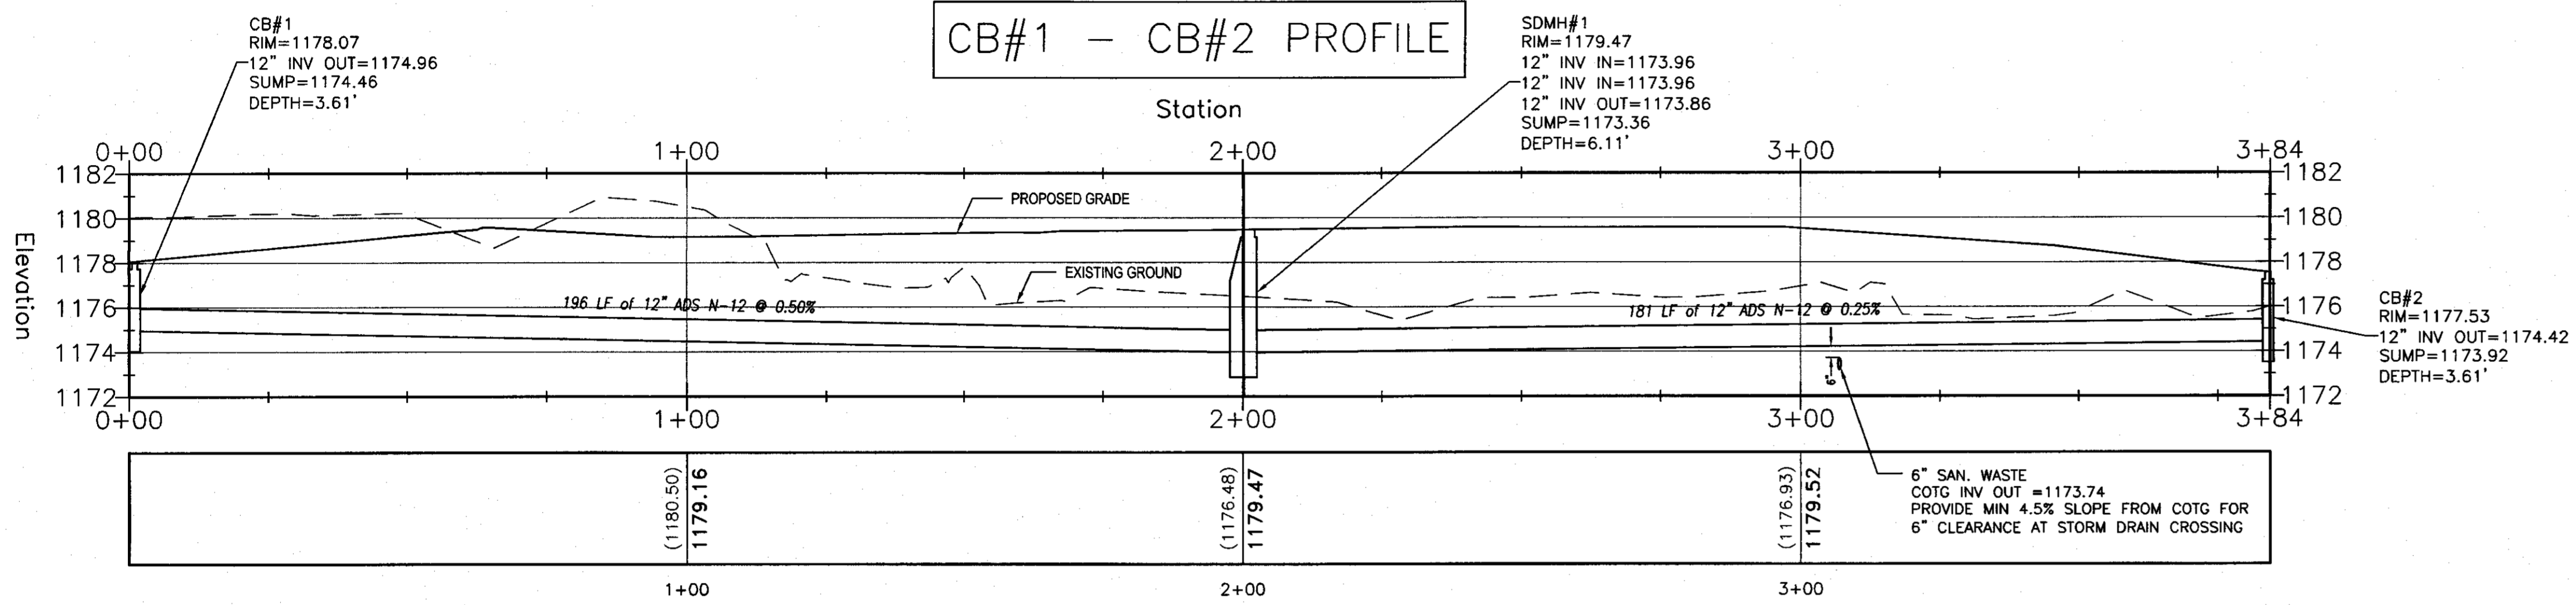

Know what's below.
Call before you dig.

CALL 2 BUSINESS DAYS IN ADVANCE BEFORE
YOU DIG, GRADE, OR EXCAVATE FOR THE
MARKING OF UNDERGROUND MEMBER
UTILITIES

STORM DRAIN PLAN & PROFILES

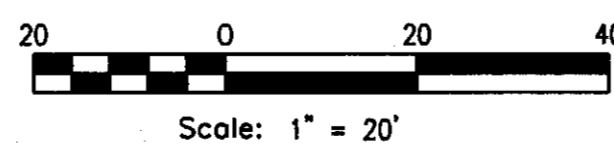

Handwritten signature