


WALL STREET TYPICAL
SCALE: NTS
* STA: 3+42.14 - 6+30.24 LT
STA: 4+00.00 - 6+37.39 RT.

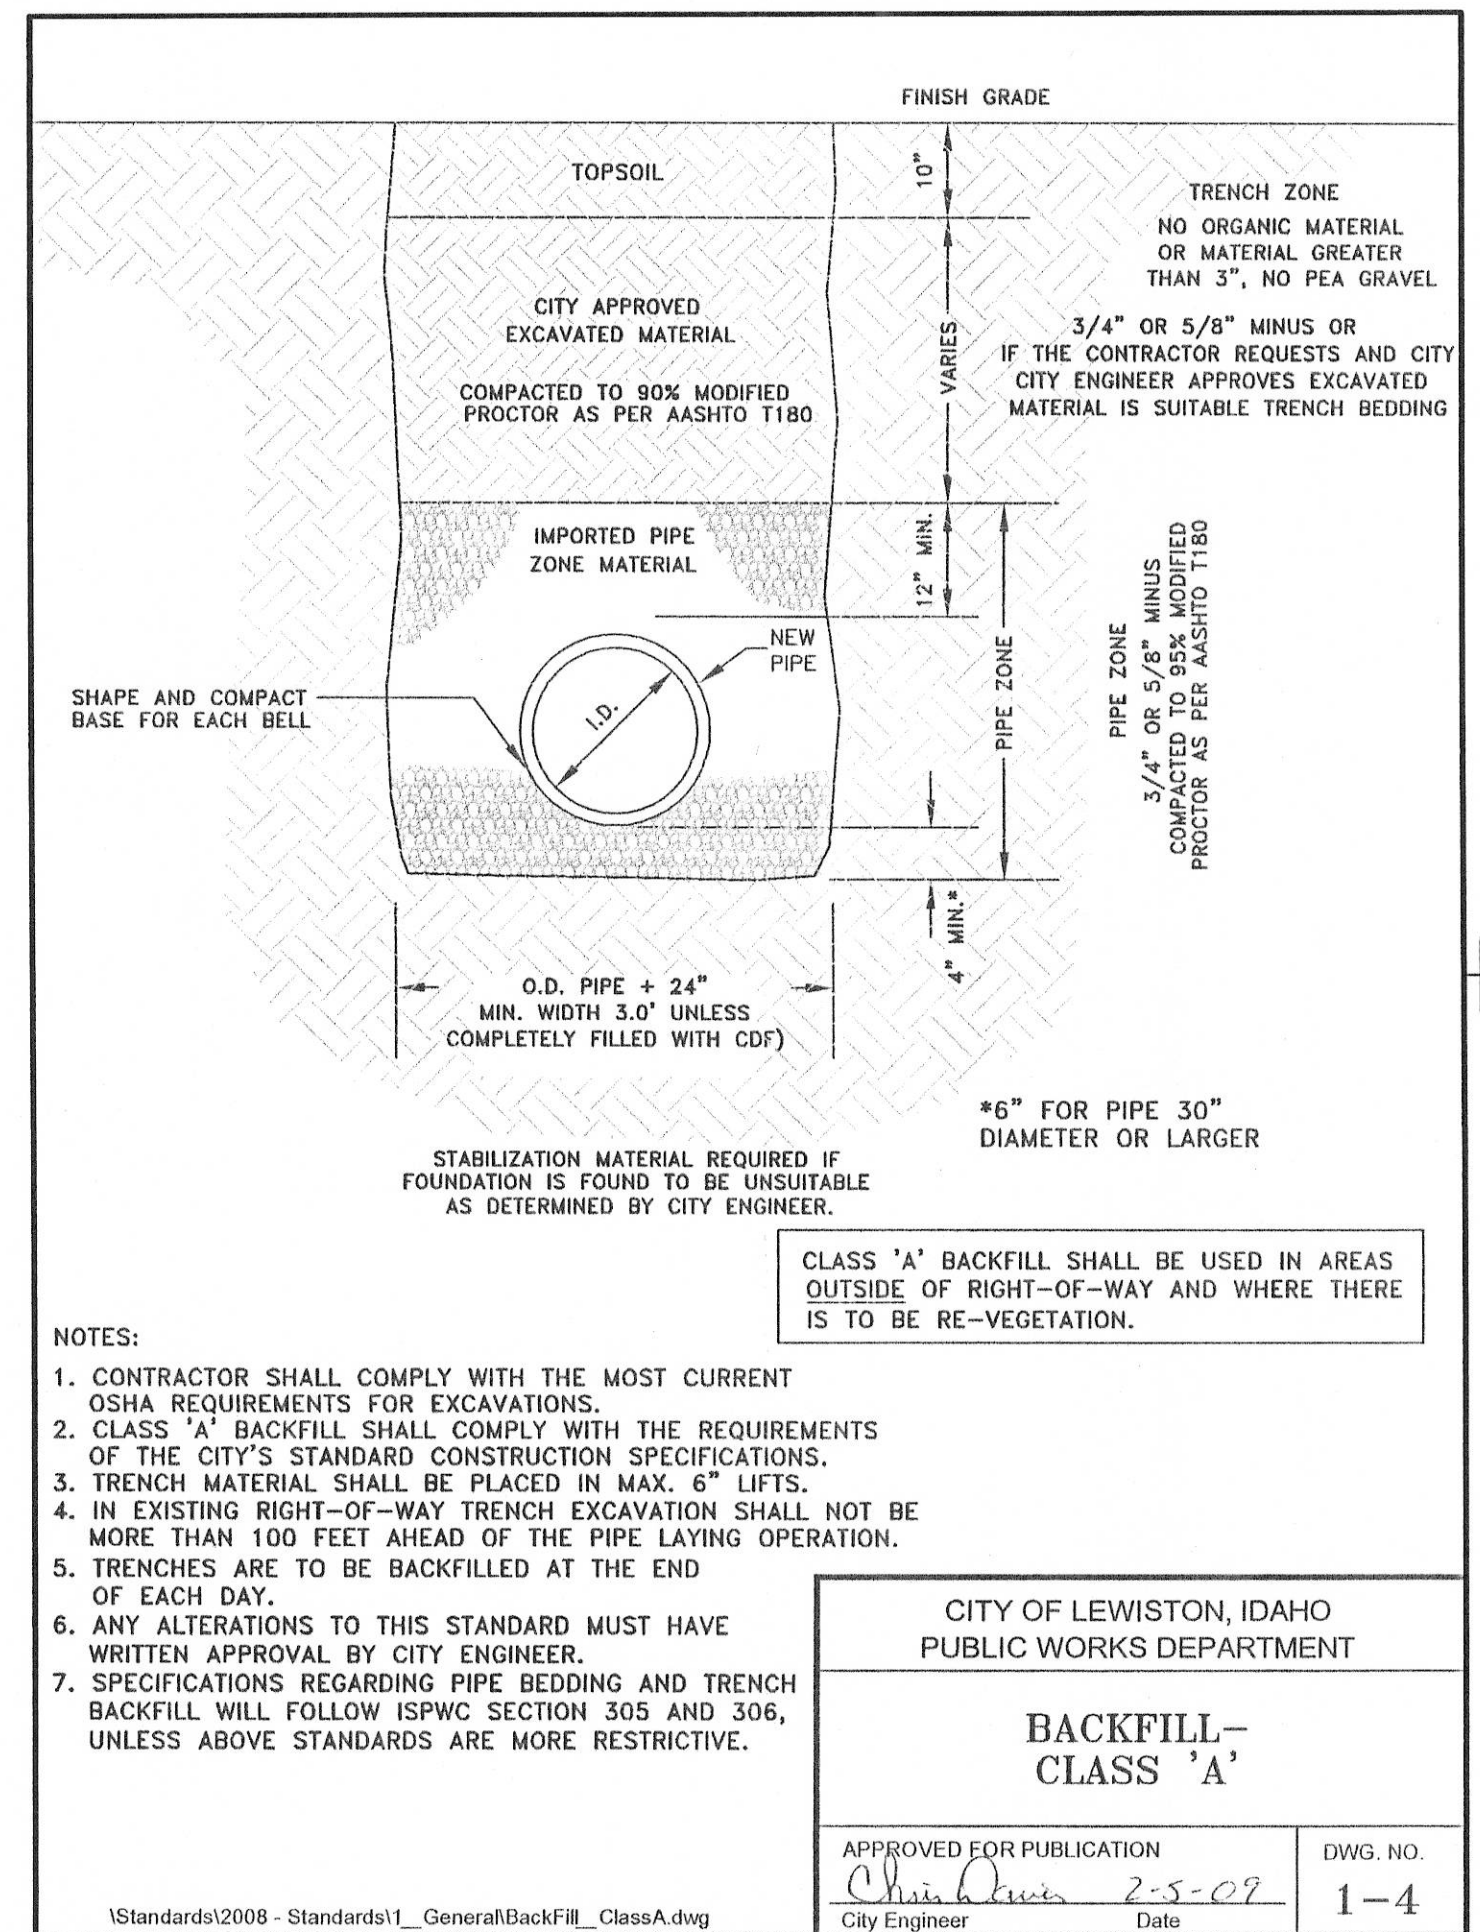


- NOTES:
- CONTRACTOR SHALL COMPLY WITH THE MOST CURRENT OSHA REQUIREMENTS FOR EXCAVATIONS.
 - CLASS 'A' BACKFILL SHALL COMPLY WITH THE REQUIREMENTS OF THE CITY'S STANDARD CONSTRUCTION SPECIFICATIONS.
 - TRENCH MATERIAL SHALL BE PLACED IN MAX. 6" LIFTS.
 - IN EXISTING RIGHT-OF-WAY TRENCH EXCAVATION SHALL NOT BE MORE THAN 100 FEET AHEAD OF THE PIPE LAYING OPERATION.
 - TRENCHES ARE TO BE BACKFILLED AT THE END OF EACH DAY.
 - ANY ALTERATIONS TO THIS STANDARD MUST HAVE WRITTEN APPROVAL BY CITY ENGINEER.
 - SPECIFICATIONS REGARDING PIPE BEDDING AND TRENCH BACKFILL WILL FOLLOW ISWPC SECTION 305 AND 306, UNLESS ABOVE STANDARDS ARE MORE RESTRICTIVE.

CITY OF LEWISTON, IDAHO
PUBLIC WORKS DEPARTMENT

BACKFILL-
CLASS 'A'

APPROVED FOR PUBLICATION
City Engineer
Date
DWG. NO.
1-4

I:\Standards\2008 - Standards\1 - General\BackFill - ClassA.dwg

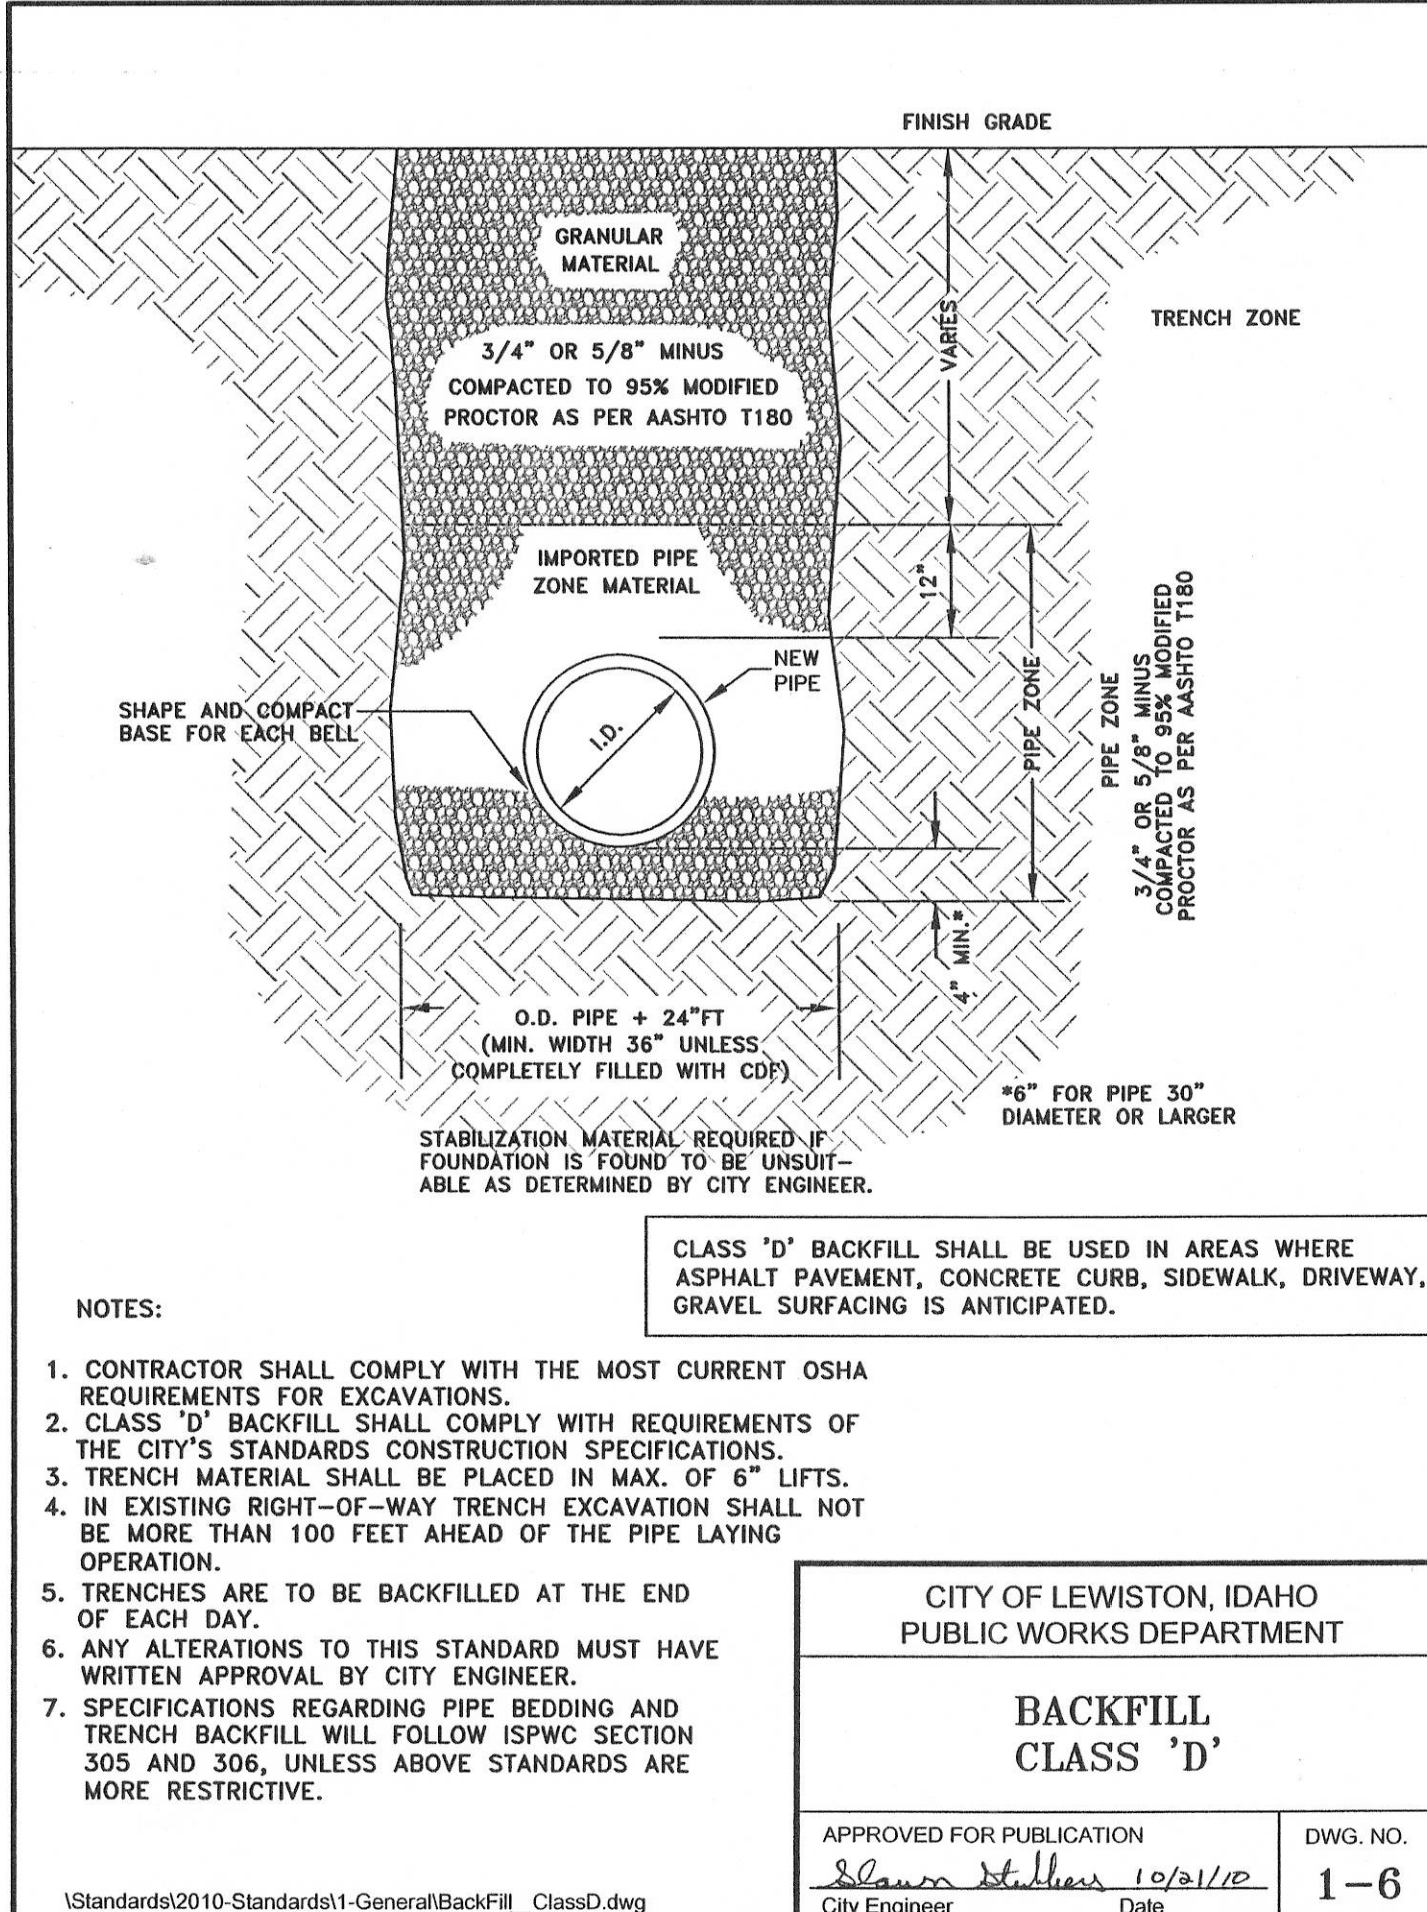

NOTES:


- CONTRACTOR SHALL COMPLY WITH THE MOST CURRENT OSHA REQUIREMENTS FOR EXCAVATIONS.
- CLASS 'D' BACKFILL SHALL COMPLY WITH REQUIREMENTS OF THE CITY'S STANDARDS CONSTRUCTION SPECIFICATIONS.
- TRENCH MATERIAL SHALL BE PLACED IN MAX. OF 6" LIFTS.
- IN EXISTING RIGHT-OF-WAY TRENCH EXCAVATION SHALL NOT BE MORE THAN 100 FEET AHEAD OF THE PIPE LAYING OPERATION.
- TRENCHES ARE TO BE BACKFILLED AT THE END OF EACH DAY.
- ANY ALTERATIONS TO THIS STANDARD MUST HAVE WRITTEN APPROVAL BY CITY ENGINEER.
- SPECIFICATIONS REGARDING PIPE BEDDING AND TRENCH BACKFILL WILL FOLLOW ISWPC SECTION 305 AND 306, UNLESS ABOVE STANDARDS ARE MORE RESTRICTIVE.

CITY OF LEWISTON, IDAHO
PUBLIC WORKS DEPARTMENT

BACKFILL
CLASS 'D'

APPROVED FOR PUBLICATION
City Engineer
Date
DWG. NO.
1-6

I:\Standards\2010-Standards\1-General\BackFill - ClassD.dwg

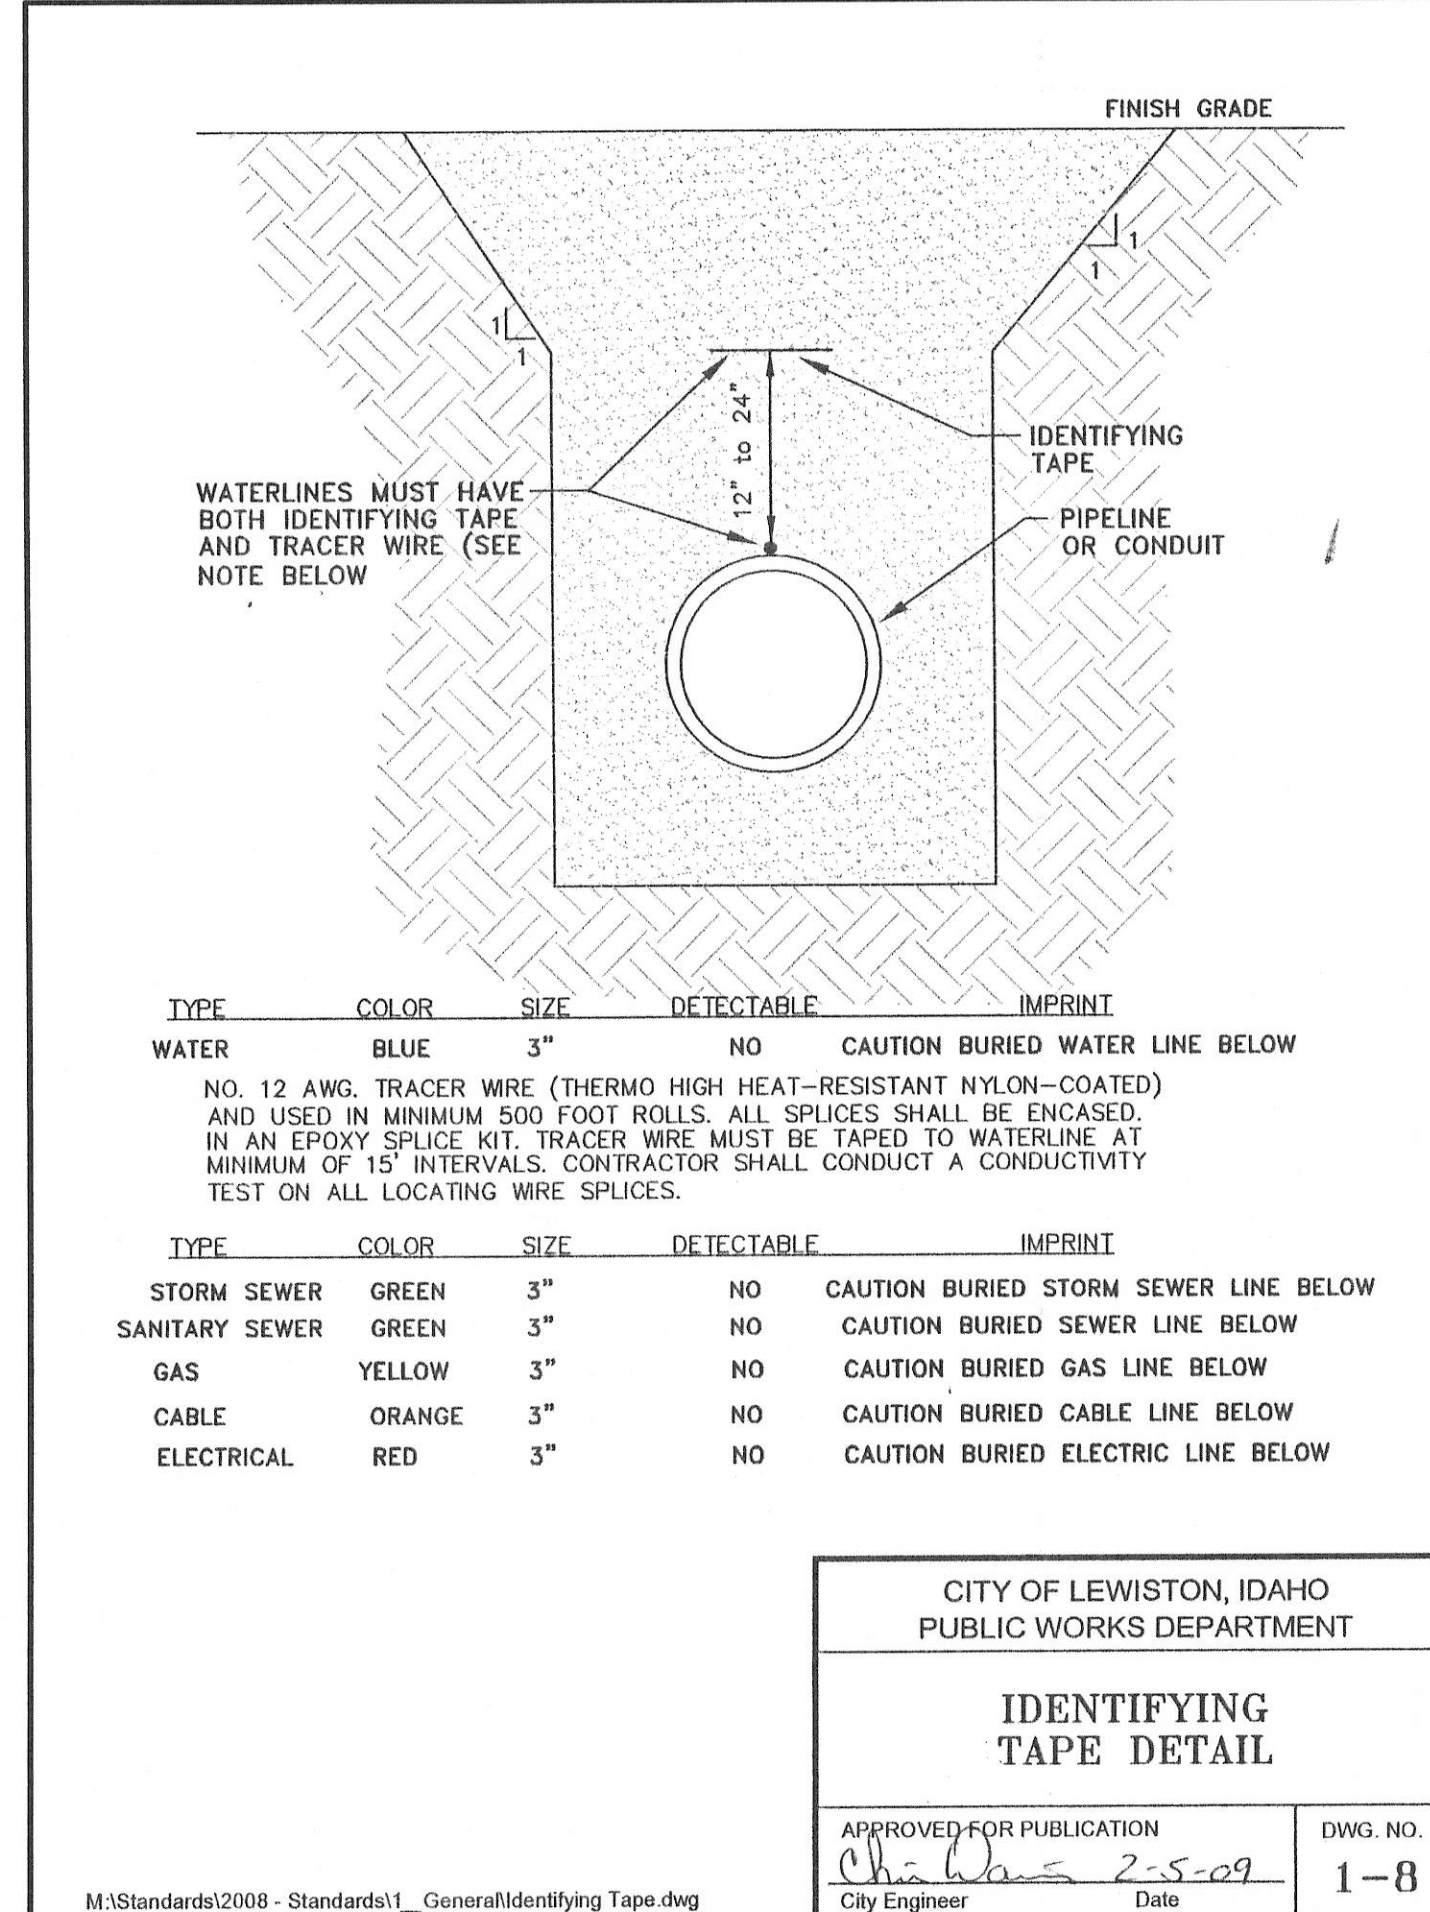

TYPE	COLOR	SIZE	DETECTABLE	IMPRINT
------	-------	------	------------	---------

WATER
BLUE
3"
NO
CAUTION BURIED WATER LINE BELOW

NO. 12 AWG. TRACER WIRE (THERMO HIGH HEAT-RESISTANT NYLON-COATED) AND USED IN MINIMUM 500 FOOT ROLLS. ALL SPLICES SHALL BE ENCASED IN AN EPOXY SPLICE KIT. TRACER WIRE MUST BE TAPED TO WATERLINE AT MINIMUM OF 15' INTERVALS. CONTRACTOR SHALL CONDUCT A CONDUCTIVITY TEST ON ALL LOCATING WIRE SPLICES.


TYPE	COLOR	SIZE	DETECTABLE	IMPRINT
STORM SEWER	GREEN	3"	NO	CAUTION BURIED STORM SEWER LINE BELOW
SANITARY SEWER	GREEN	3"	NO	CAUTION BURIED SEWER LINE BELOW
GAS	YELLOW	3"	NO	CAUTION BURIED GAS LINE BELOW
CABLE	ORANGE	3"	NO	CAUTION BURIED CABLE LINE BELOW
ELECTRICAL	RED	3"	NO	CAUTION BURIED ELECTRIC LINE BELOW

CITY OF LEWISTON, IDAHO
PUBLIC WORKS DEPARTMENT

IDENTIFYING
TAPE DETAIL

APPROVED FOR PUBLICATION
City Engineer
Date
DWG. NO.
1-8

M:\Standards\2008 - Standards\1 - General\Identifying Tape.dwg

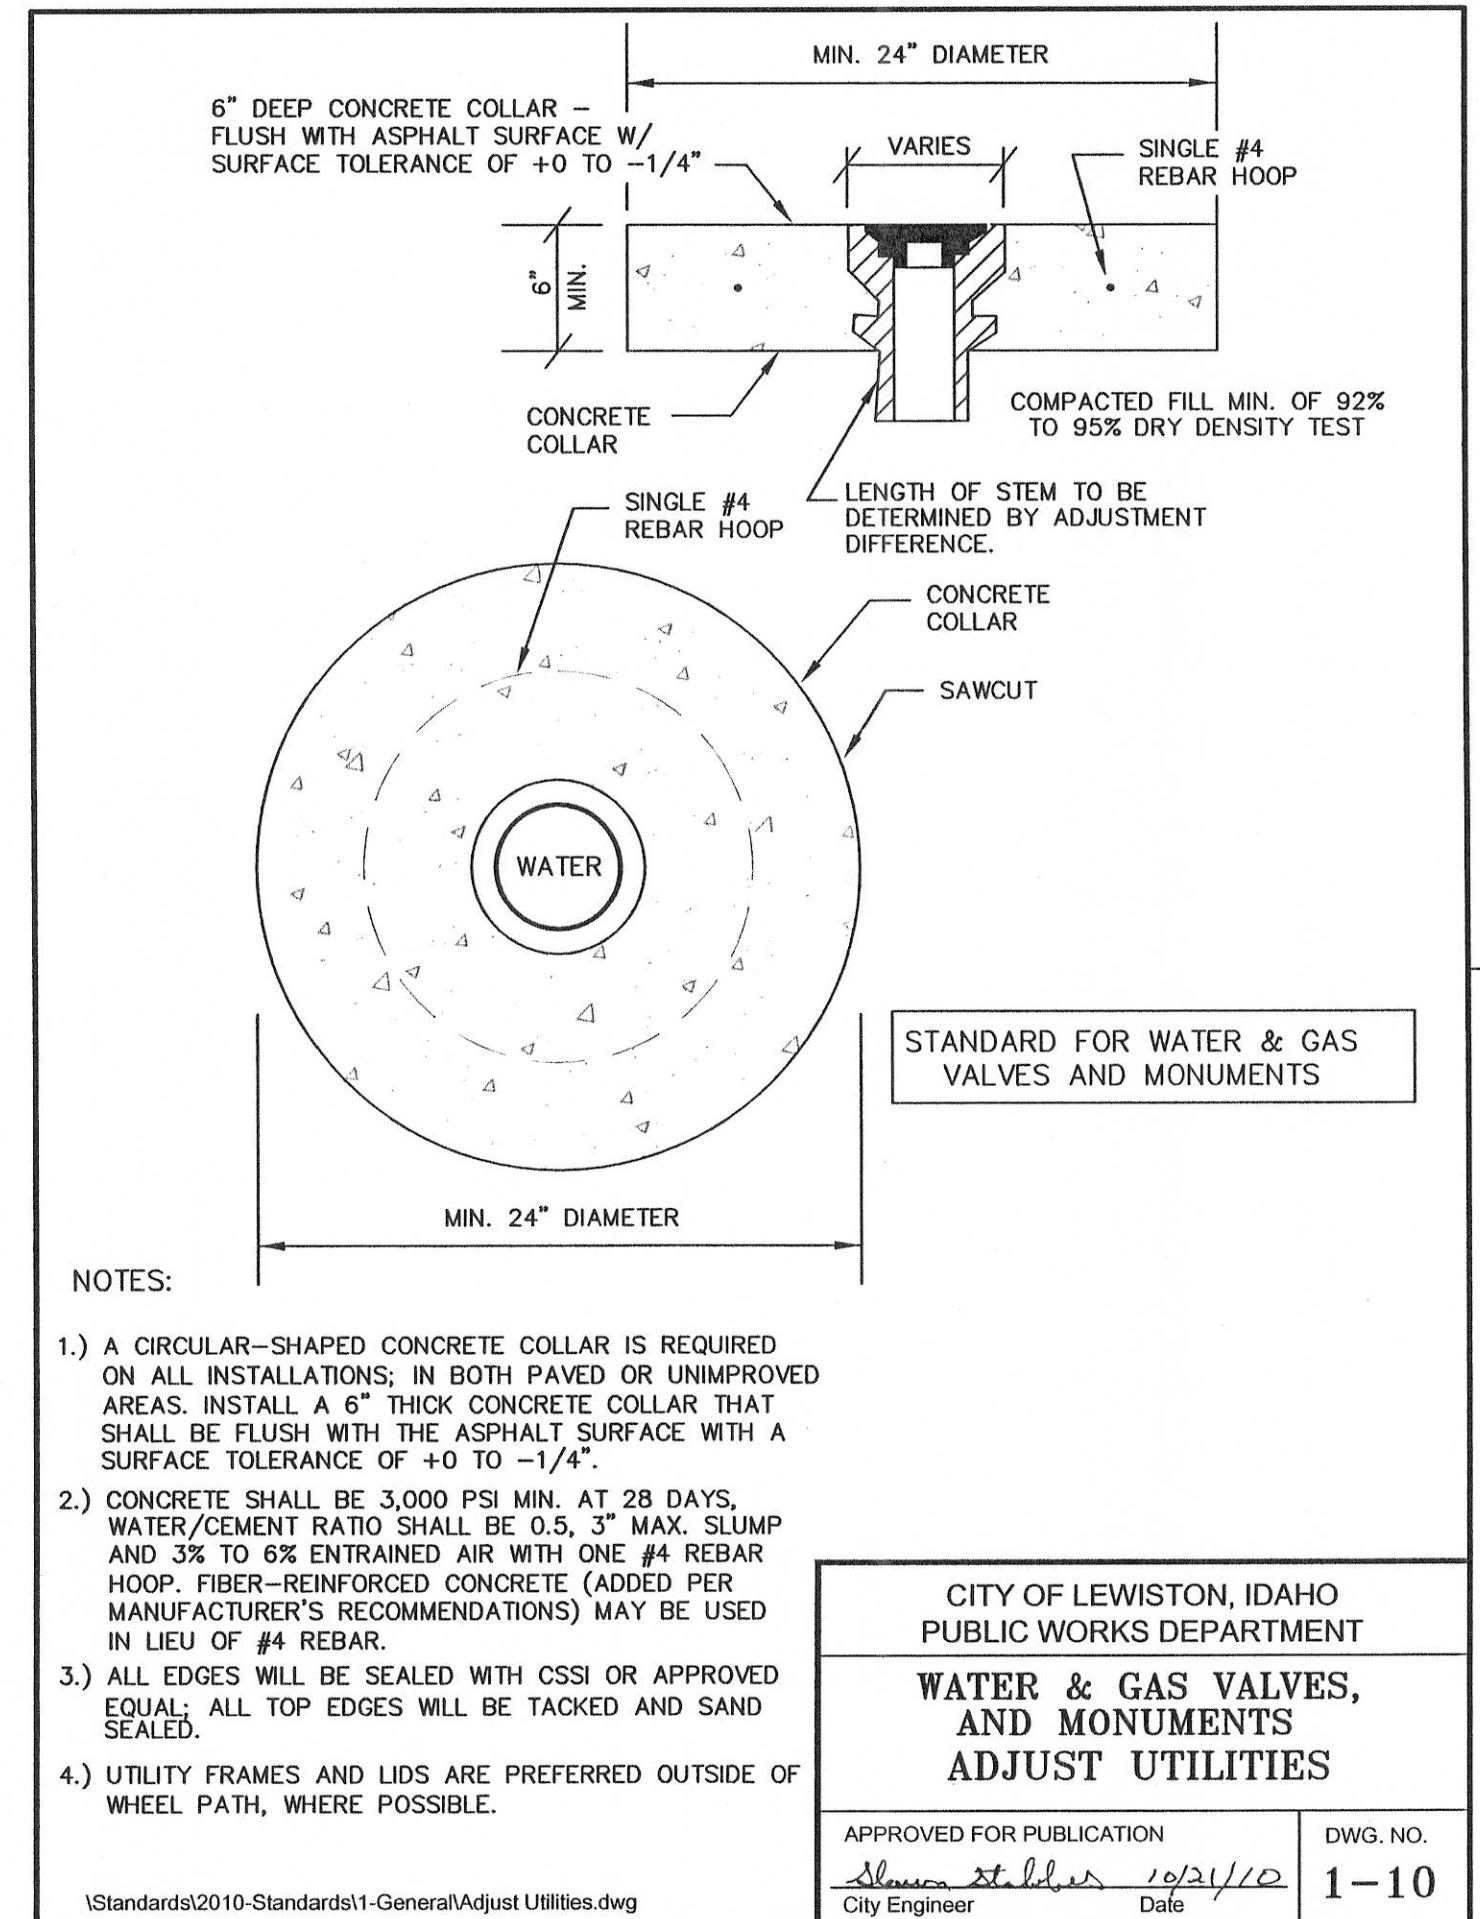

NOTES:

- A CIRCULAR-SHAPED CONCRETE COLLAR IS REQUIRED ON ALL INSTALLATIONS; IN BOTH PAVED OR UNIMPROVED AREAS. INSTALL A 6" THICK CONCRETE COLLAR THAT SHALL BE FLUSH WITH THE ASPHALT SURFACE WITH A SURFACE TOLERANCE OF +0 TO -1/4".
- CONCRETE SHALL BE 3,000 PSI MIN. AT 28 DAYS. WATER/CEMENT RATIO SHALL BE 0.5. 3" MAX. SLUMP AND 3% TO 6% ENTRAINED AIR WITH ONE #4 REBAR HOOP. FIBER-REINFORCED CONCRETE (ADDED PER MANUFACTURER'S RECOMMENDATIONS) MAY BE USED IN LIEU OF #4 REBAR.
- ALL EDGES WILL BE SEALED WITH CSSI OR APPROVED EQUAL; ALL TOP EDGES WILL BE TACKED AND SAND SEALED.
- UTILITY FRAMES AND LIDS ARE PREFERRED OUTSIDE OF WHEEL PATH, WHERE POSSIBLE.

CITY OF LEWISTON, IDAHO
PUBLIC WORKS DEPARTMENT

WATER & GAS VALVES,
AND MONUMENTS
ADJUST UTILITIES

APPROVED FOR PUBLICATION
City Engineer
Date
DWG. NO.
1-10

I:\Standards\2010-Standards\1-General\Adjust Utilities.dwg

77 Southway, Suite C
Lewiston, Id. 83501
Phone: (208) 743-3818
Fax: (208) 743-3819

RIEDEL
Engineering

THIS DOCUMENT AND ITS CONTENTS ARE THE PROPERTY OF RIEDEL ENGINEERING, INC. AND ARE NOT TO BE REPRODUCED OR TRANSMITTED IN ANY FORM OR BY ANY MEANS, ELECTRONIC OR MECHANICAL, WITHOUT THE WRITTEN PERMISSION OF RIEDEL ENGINEERING, INC.

NO	DATE	BY	DESCRIPTION
1			
2			
3			
4			
5			
6			

HARRY WALL INDUSTRIAL PARK
INFRASTRUCTURE EXTENSION PROJECT
2013

DETAILS

PROFESSIONAL ENGINEER
13055
STATE OF IDAHO
P. MORTEENSON

DESIGNED
BJW
DESIGN CHECKED
JR/W / JPM
DETAILED
BJW
DRAWING CHECKED
JR/W / JPM
FILE NAME
2060-DETAILS.dwg
DRAWING DATE
12/14/12
DRAWING SCALE
AS SHOWN
SHEET 7 OF 10