


NOTE:


1. PAVEMENT SECTION AS PER STRATA GEOTECHNICAL REPORT.

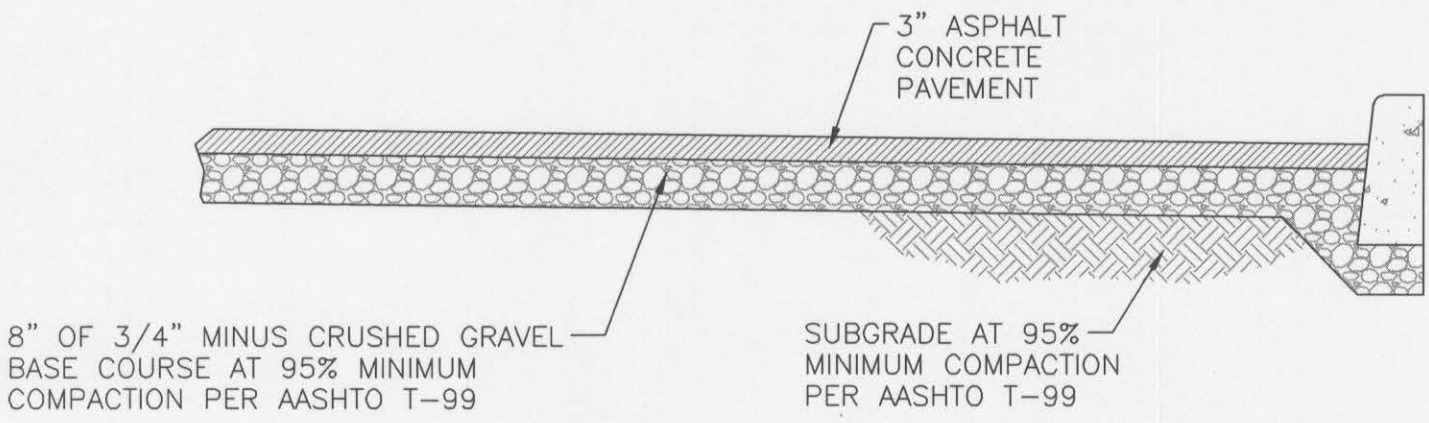

TYPICAL PARKING LOT SECTION

NOT TO SCALE


1
16

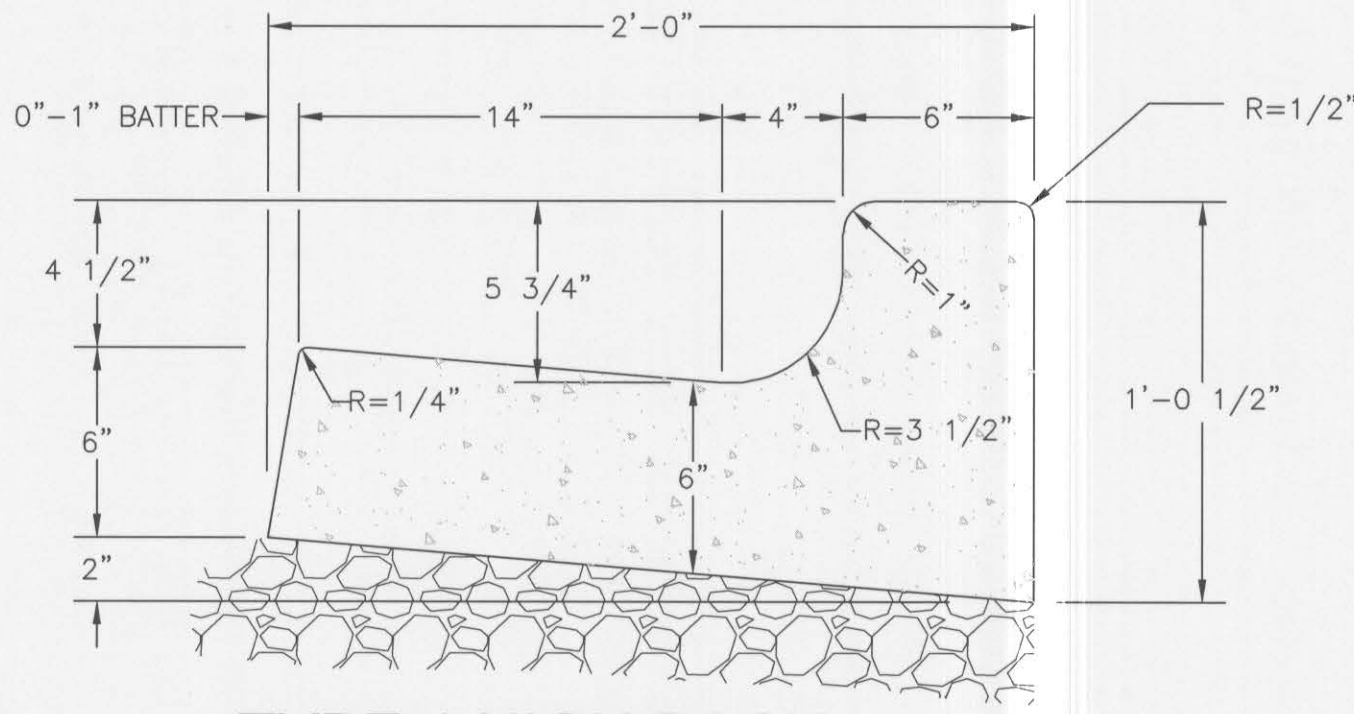

TYPE 1 HIGH BACK CURB & GUTTER DETAIL

NOT TO SCALE


2
16

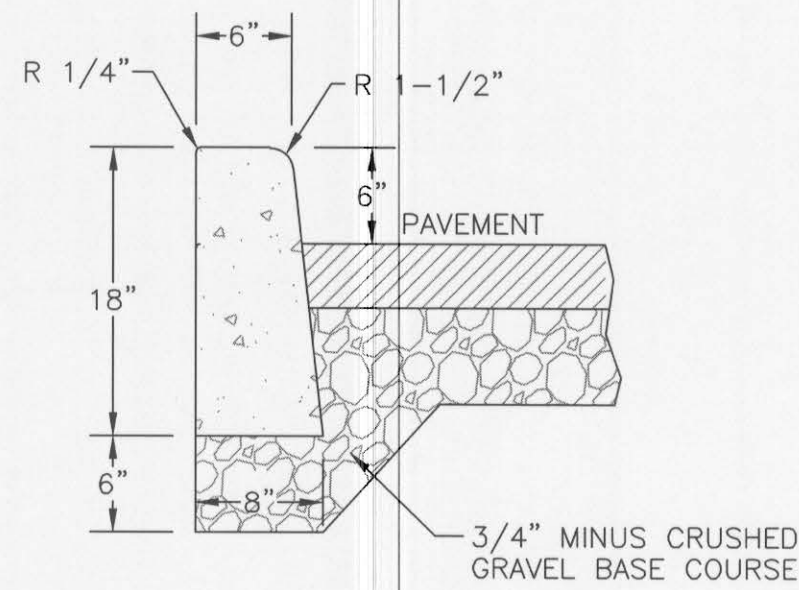

STRAIGHT CURB DETAIL

NOT TO SCALE


3
16

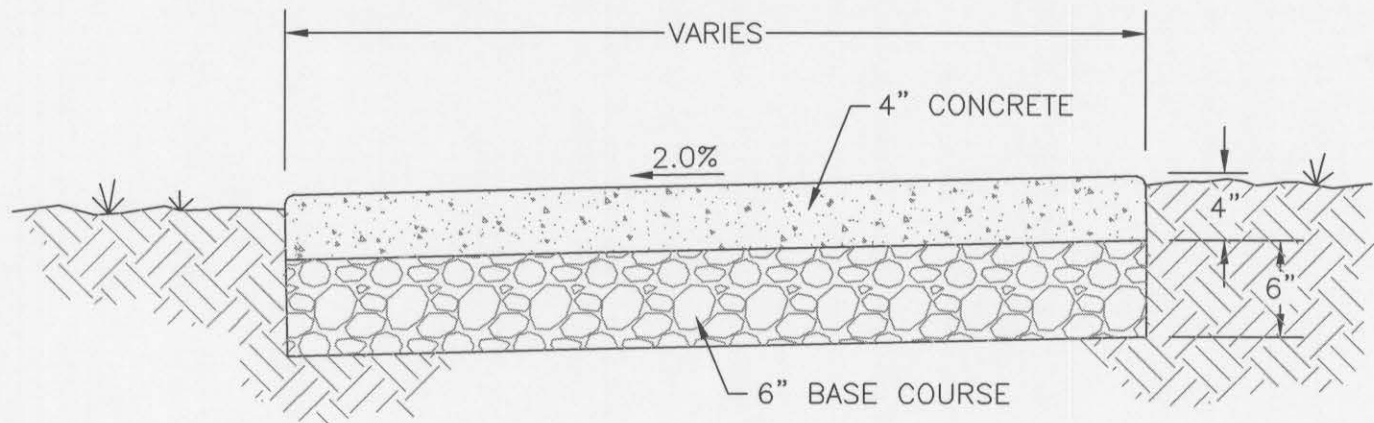

SIDEWALK DETAIL

NOT TO SCALE


4
16

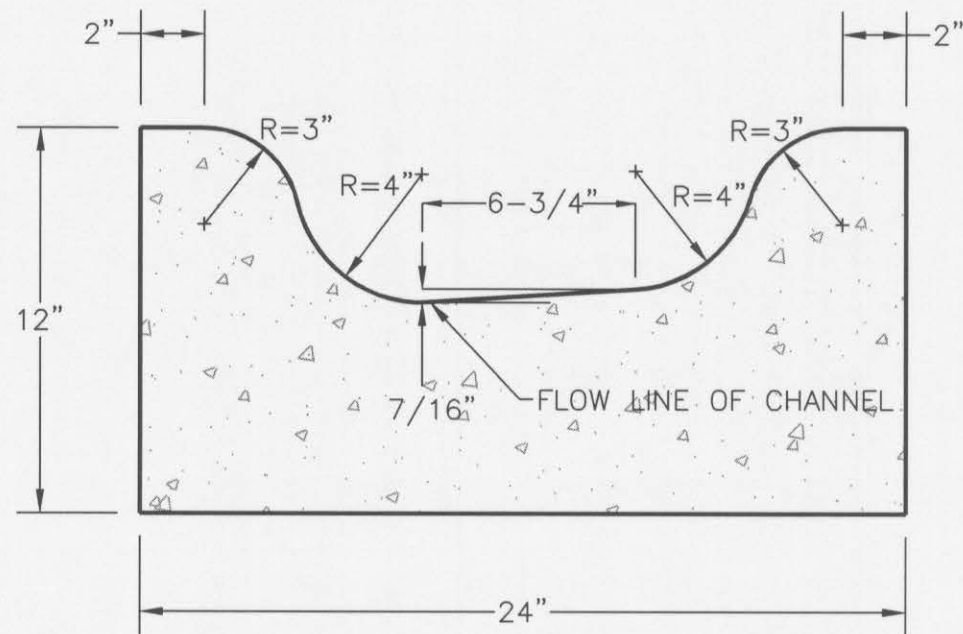

CURB CHANNEL DETAIL

NO SCALE


5
16

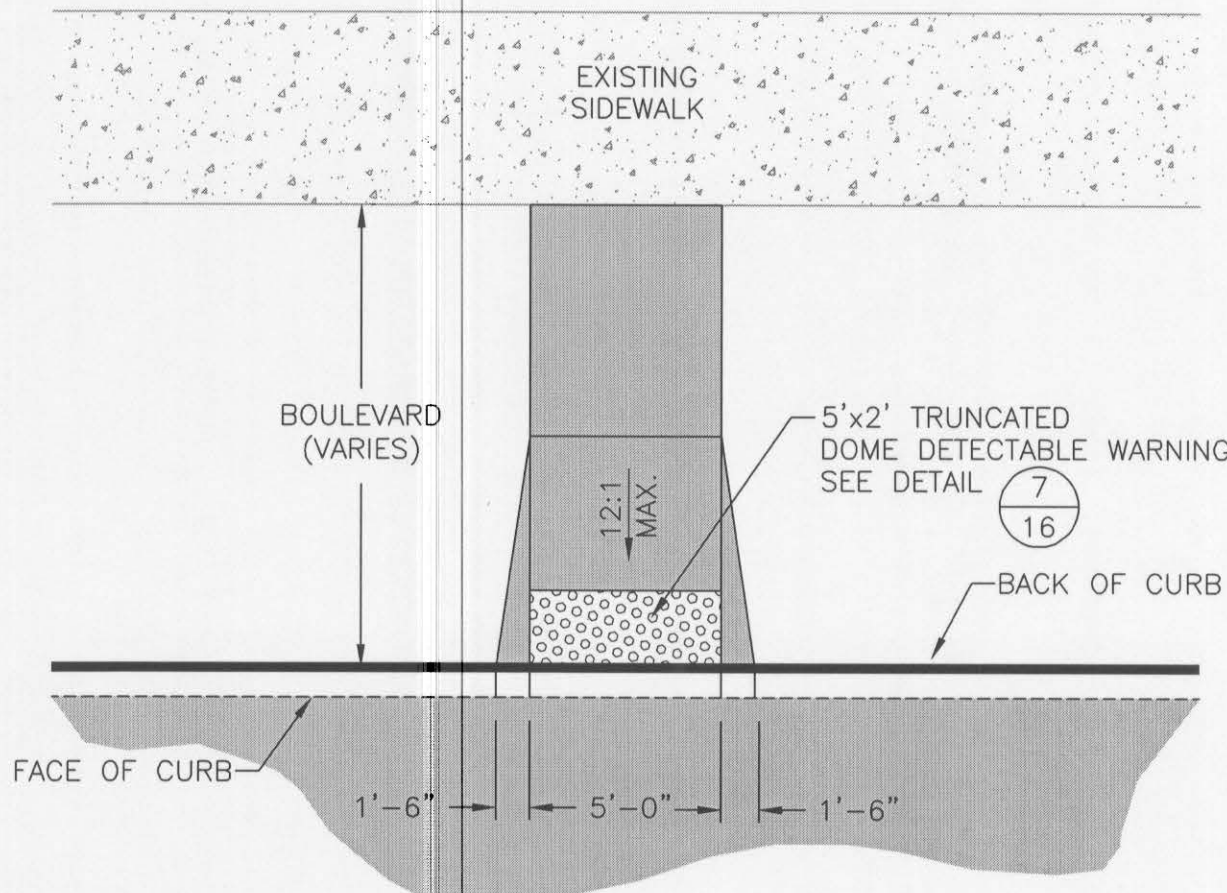

PEDESTRIAN RAMP DETAIL

NOT TO SCALE


6
16

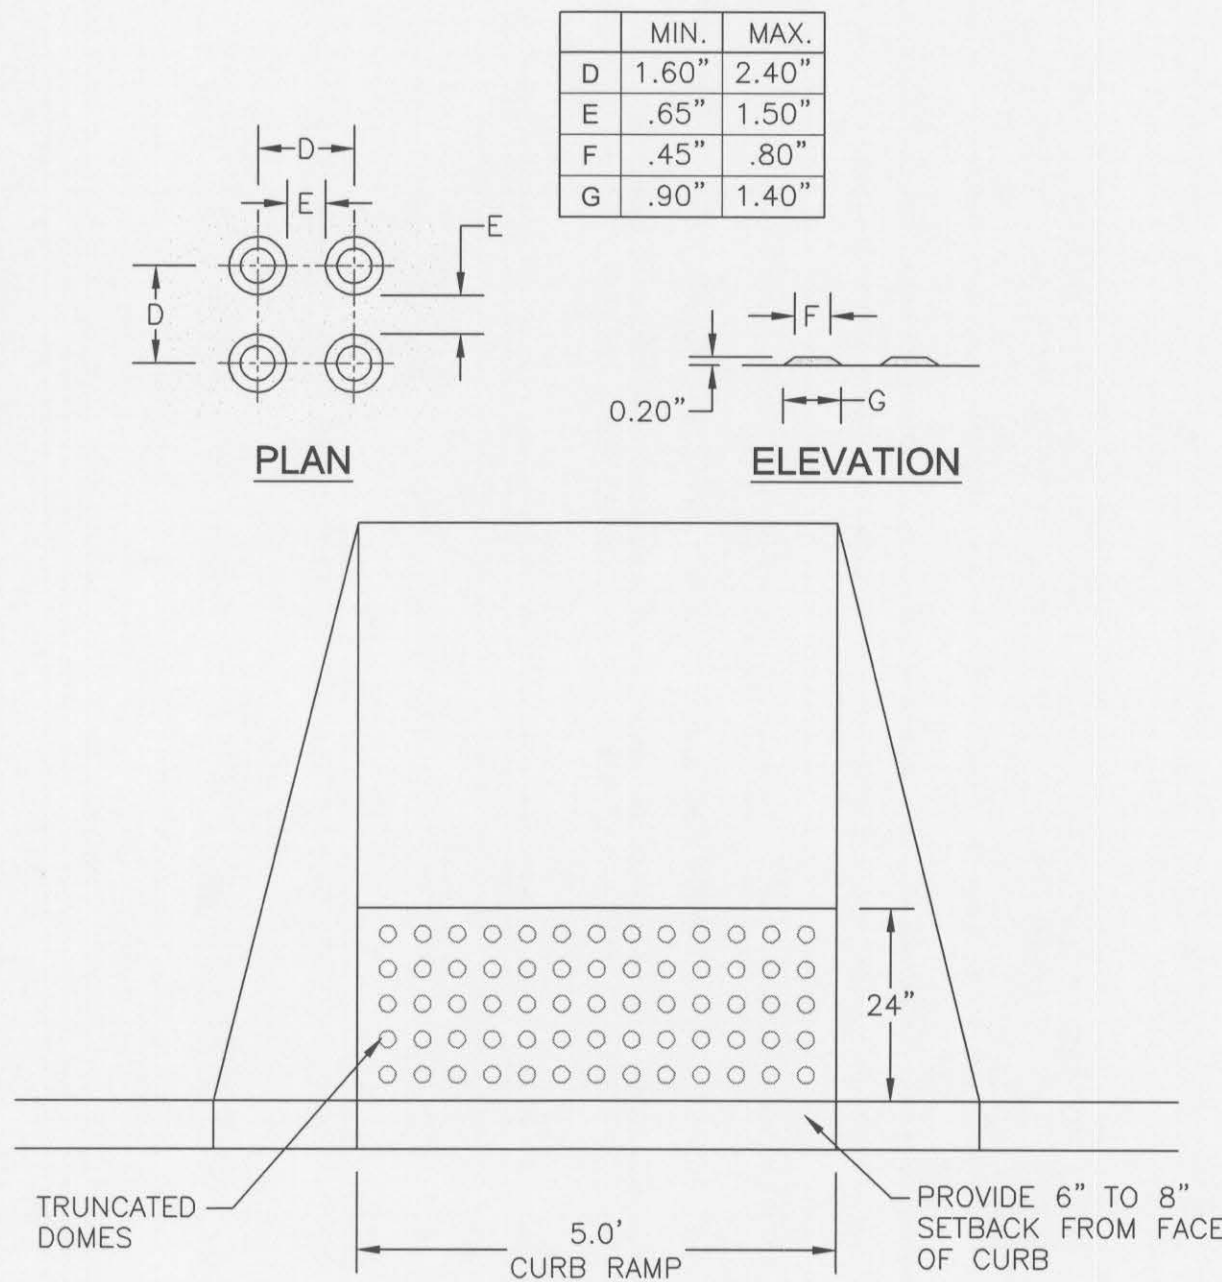

TRUNCATED DOME DETECTABLE WARNING DETAIL

NOT TO SCALE

7
16

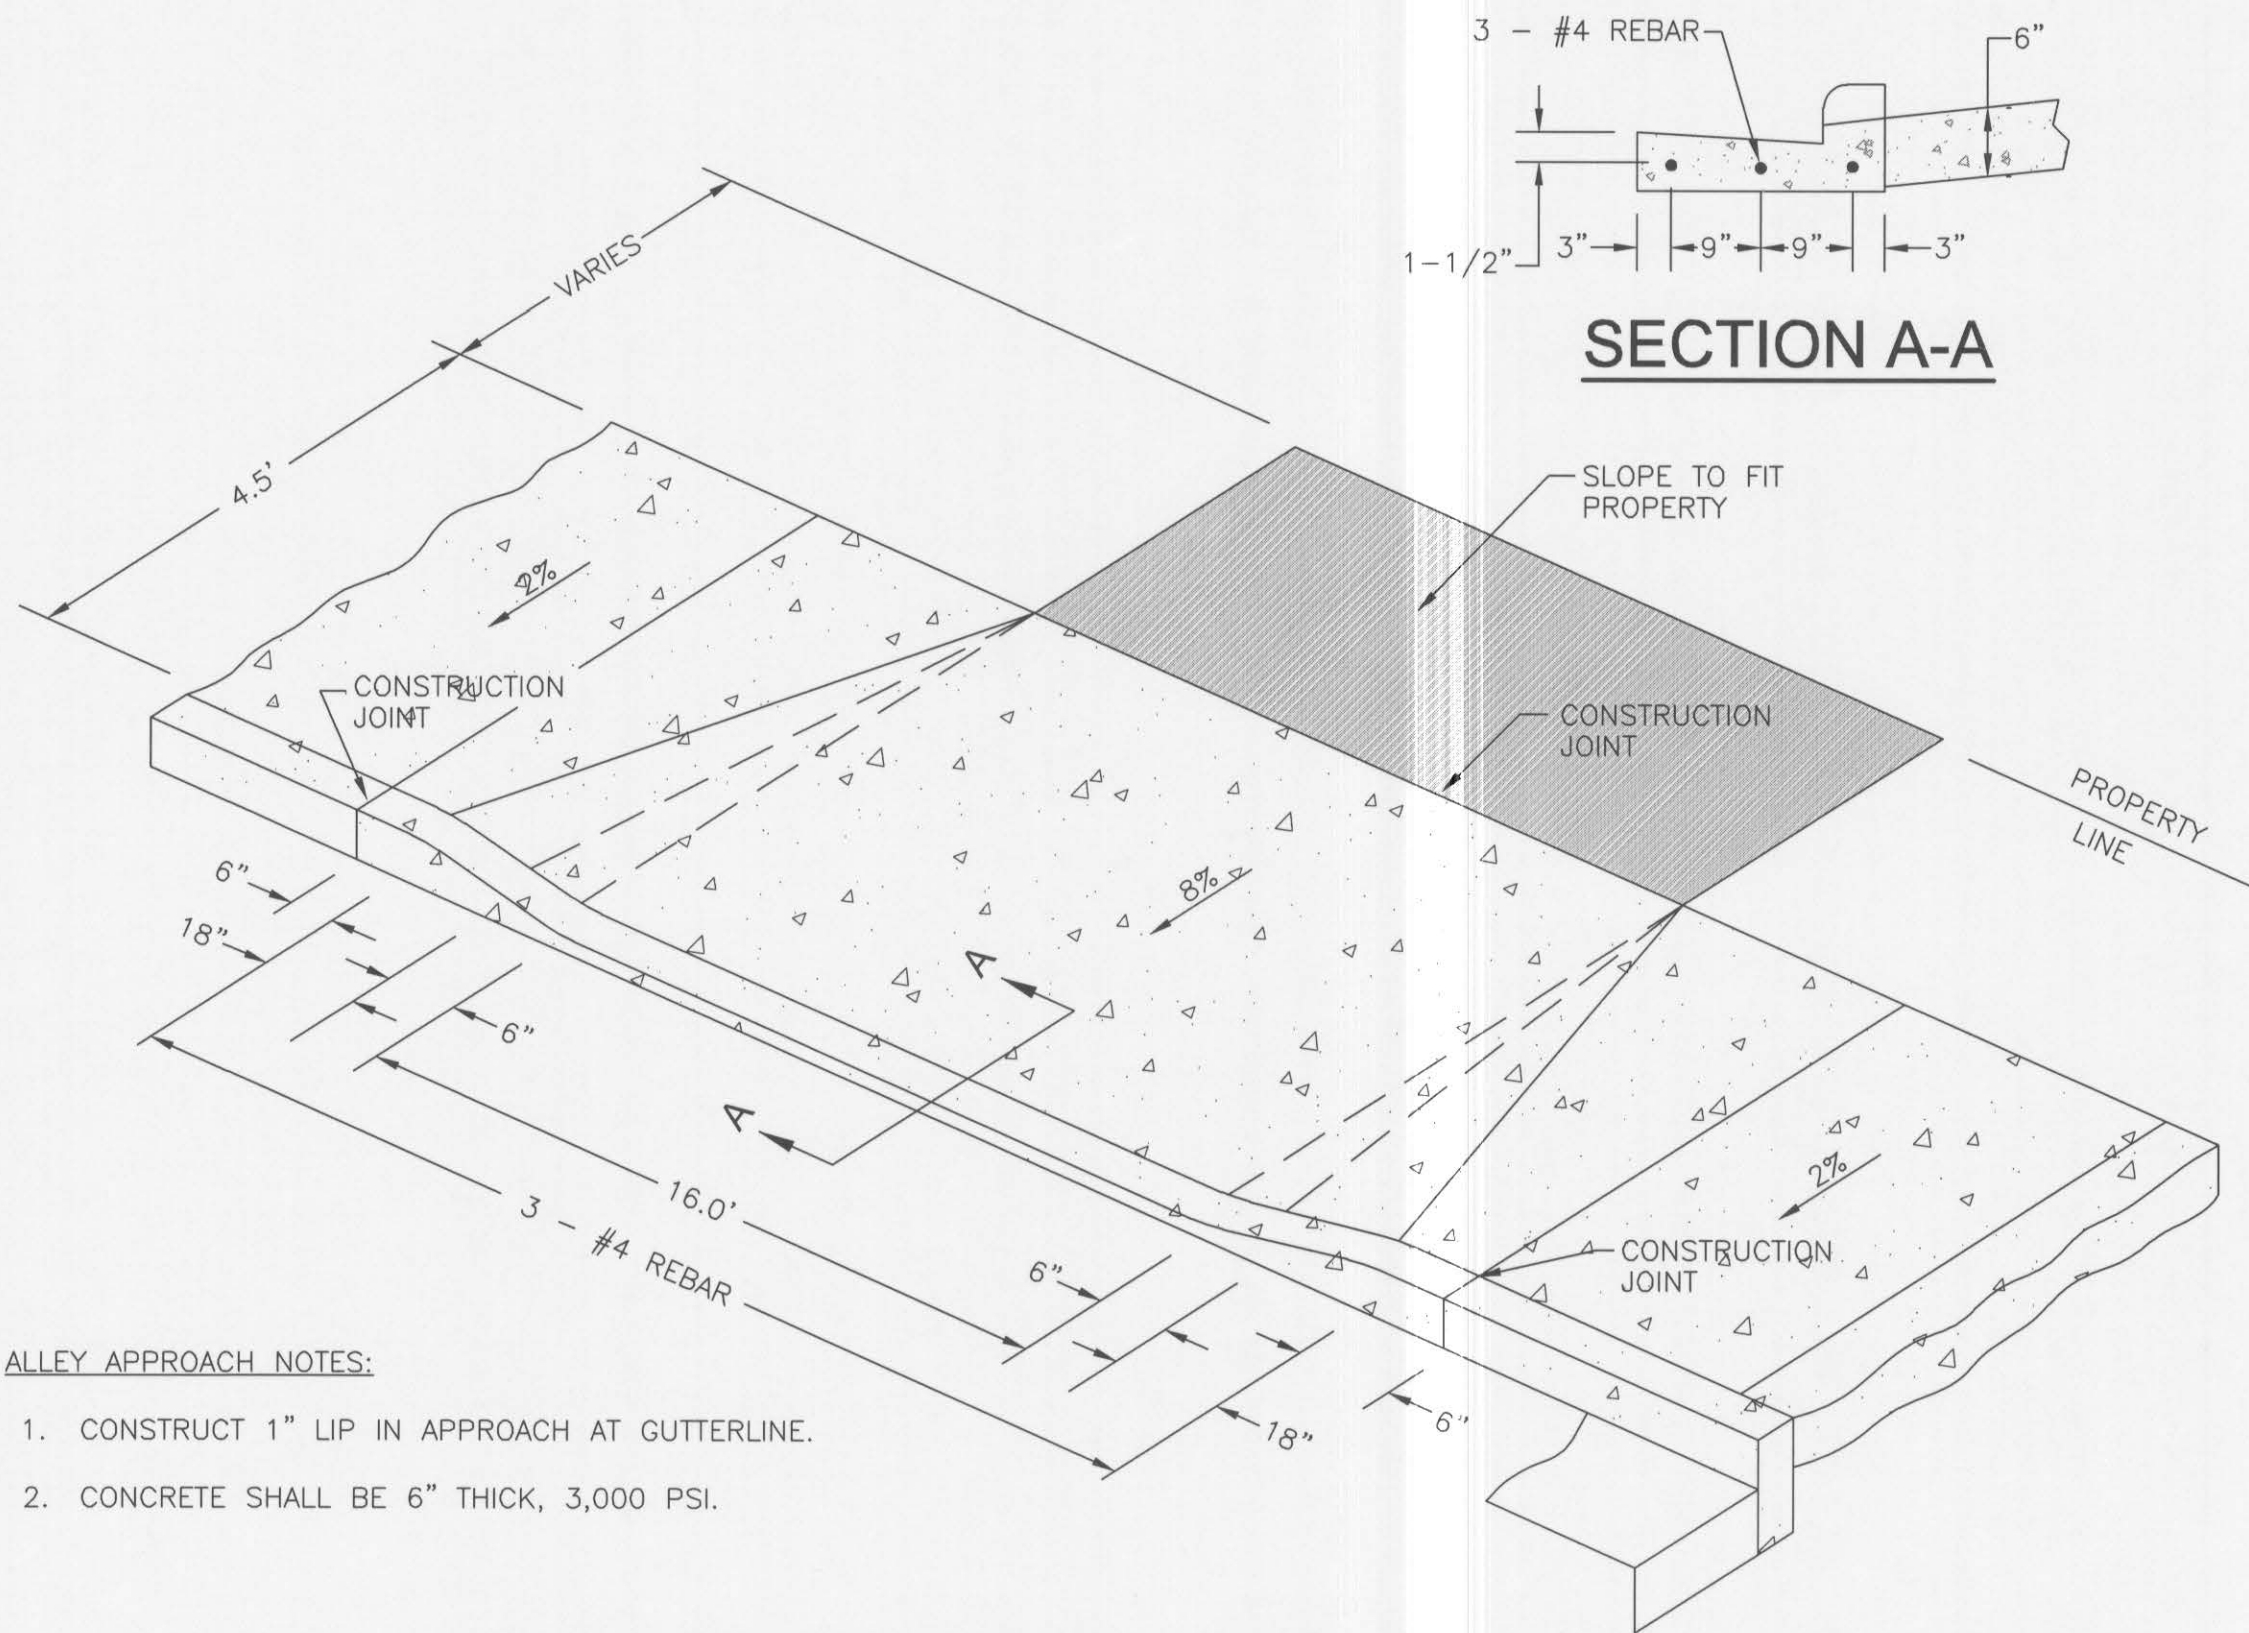


APPROACH DETAIL

NOT TO SCALE


8
16

ALLEY APPROACH NOTES:

1. CONSTRUCT 1" LIP IN APPROACH AT GUTTERLINE.
2. CONCRETE SHALL BE 6" THICK, 3,000 PSI.

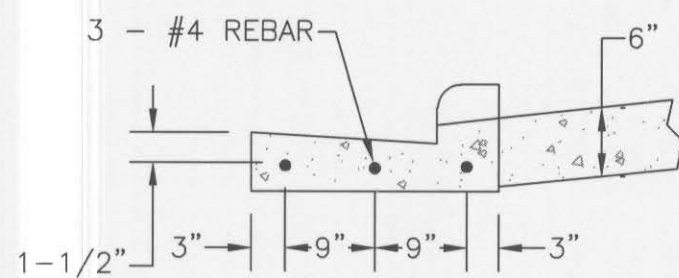

SECTION A-A

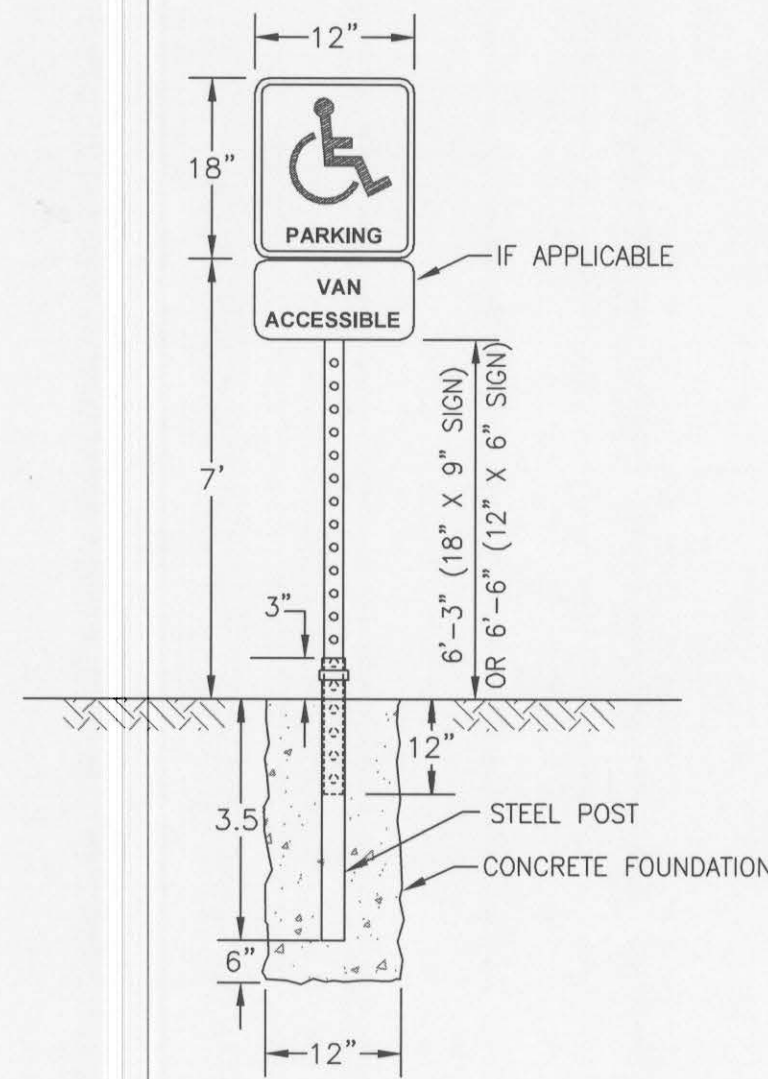

ADA SIGN DETAIL

NOT TO SCALE

9
16

DPW PROJECT NO. 07150 - LCSC 4TH STREET PARKING

LEWISTON, ID

DETAILS