


Variance request for trench material within public alleyway.

- REFERENCE NOTES:**
- ① **ALTERNATE #1:** CONNECT NEW SEWER LINE TO MANHOLE AND RECHANNEL MANHOLE.
 - ② **ALTERNATE #1:** PROVIDE NEW SANITARY SEWER MANHOLE PER CITY OF LEWISTON STANDARD DRAWING 5-3. SEE DETAIL 4/C5.0. CONTRACTOR TO FIELD VERIFY EXISTING INVERT ELEVATION.
 - ③ **ALTERNATE #1:** NEW 8" SDR35 PVC PIPE. SLOPE AND LENGTH PER PLAN. PROVIDE IDENTIFYING TAPE PER CITY OF LEWISTON STANDARD DRAWING 1-8. SEE DETAIL 3/C5.2.
 - ④ **ALTERNATE #1:** SAWCUT LINE IN PAVEMENT PER CITY OF LEWISTON STANDARDS.
 - ⑤ **ALTERNATE #1:** REPLACE EXISTING ASPHALT/CONCRETE PAVEMENT PER CITY OF LEWISTON STANDARDS. SEE DETAILS 1/C5.2 AND 2/C5.2.
 - ⑥ **ALTERNATE #1:** EXISTING SANITARY SEWER MANHOLE WITH NON-STANDARD CONSTRUCTION INCLUDING BRICK AND NON-STANDARD TOP. COORDINATE WITH CITY OF LEWISTON FOR CONNECTION.

- ENGINEER'S NOTE:**
1. RIM ELEVATION FOR NEW SANITARY SEWER MANHOLE IN 11TH AVENUE IS BASED ON EXISTING FINISHED GROUND ELEVATION EXTRAPOLATED FROM SURVEY POINTS. CONTRACTOR SHALL VERIFY ELEVATION PRIOR TO CONSTRUCTION AND PURCHASING MATERIALS.
 2. RIM AND INVERT ELEVATION FOR EXISTING SANITARY SEWER MANHOLE IN INTERSECTION OF 6TH STREET AND 11TH AVENUE IS BASED ON CITY GIS DATA ADJUSTED ROUGHLY TO PROJECT DATUM. CONTRACTOR TO VERIFY ELEVATIONS PRIOR TO PURCHASING MATERIALS AND CONTACT ENGINEER OF RECORD IF DISCREPANCIES EXIST.
 3. EXISTING UTILITY INFORMATION WAS NOT MADE AVAILABLE FOR 11TH AVENUE OR THE ALLEY. CONTRACTOR TO LOCATE UTILITIES PRIOR TO CONSTRUCTION AND CONTACT ENGINEER OF RECORD IF CONFLICTS ARE FOUND.
 4. CITY OF LEWISTON INDICATED THE CONNECTION FROM NEW 8" SEWER LINE TO EXISTING 6" SEWER LINE IS OKAY SINCE FLOWS ARE SMALL.
 5. UTILITY CROSSINGS IN PROFILE NOT SHOWN.
 6. ALL WORK ASSOCIATED WITH SEWER LINE RELOCATION (ABANDONMENT, NEW SEWER LINE, NEW MANHOLES, REPLACEMENT OF GRAVEL, PAVING, ETC.) IS PART OF ALTERNATE #1.

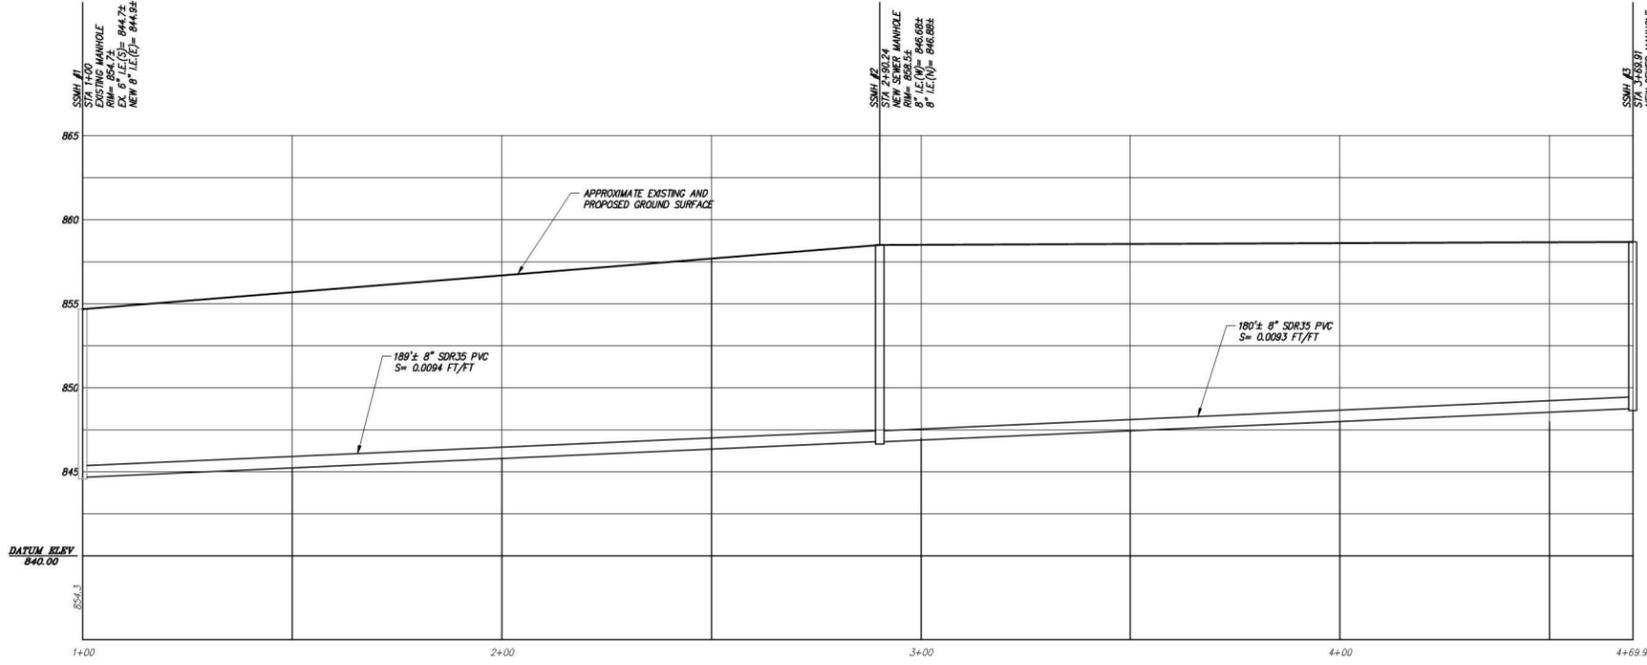

FOR PERMIT


THESE DRAWINGS ARE SUFFICIENTLY COMPLETE FOR SUBMISSION TO THE JURISDICTION HAVING AUTHORITY FOR PERMIT. THE CONTRACTOR SHALL NOT USE THESE DRAWINGS FOR CONSTRUCTION UNTIL THE CONTRACTOR RECEIVES WRITTEN APPROVAL FOR USE IN CONSTRUCTION BY THE JURISDICTION HAVING AUTHORITY AND DCI ENGINEERS.

CONTRACTOR NOTE:

ALL EXISTING UTILITIES SHOWN ON PLANS ARE TO BE VERIFIED HORIZONTALLY AND VERTICALLY PRIOR TO ANY CONSTRUCTION. ALL EXISTING FEATURES INCLUDING BURIED UTILITIES ARE SHOWN AS INDICATED ON RECORD MAPS AND SURVEYS FURNISHED BY OTHERS. WE ASSUME NO LIABILITY FOR THE ACCURACY OF THOSE RECORDS AND SURVEYS. CONTACT THE UTILITY OWNER/AGENCY FOR THE FINAL LOCATION OF EXISTING UTILITIES IN AREAS CRITICAL TO CONSTRUCTION.



DCI ENGINEERS
 707 W. 2ND AVENUE
 SPOKANE, WASHINGTON 99201
 PHONE (509) 465-4448 • FAX (509) 457-7452
 WEBSITE: www.dci-engineers.com
 CIVIL / STRUCTURAL

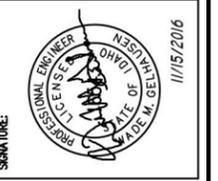

REVISIONS:

Job No.:	16-42-0026
Proj. Manager:	SAR
Drawn:	JFS
Reviewed:	SSS
Dwg. Chk.:	JFS
Date:	11-15-16
Scale:	1" = 20'

LEWIS-CLARK STATE COLLEGE
 MULTI-USE FIELD
 LEWISTON, IDAHO

SHEET TITLE:
 ALTERNATE #1
 SEWER PLAN
 AND PROFILE

SHEET NO.
C2.0