



SWALE DETAILS

SCALE: NTS

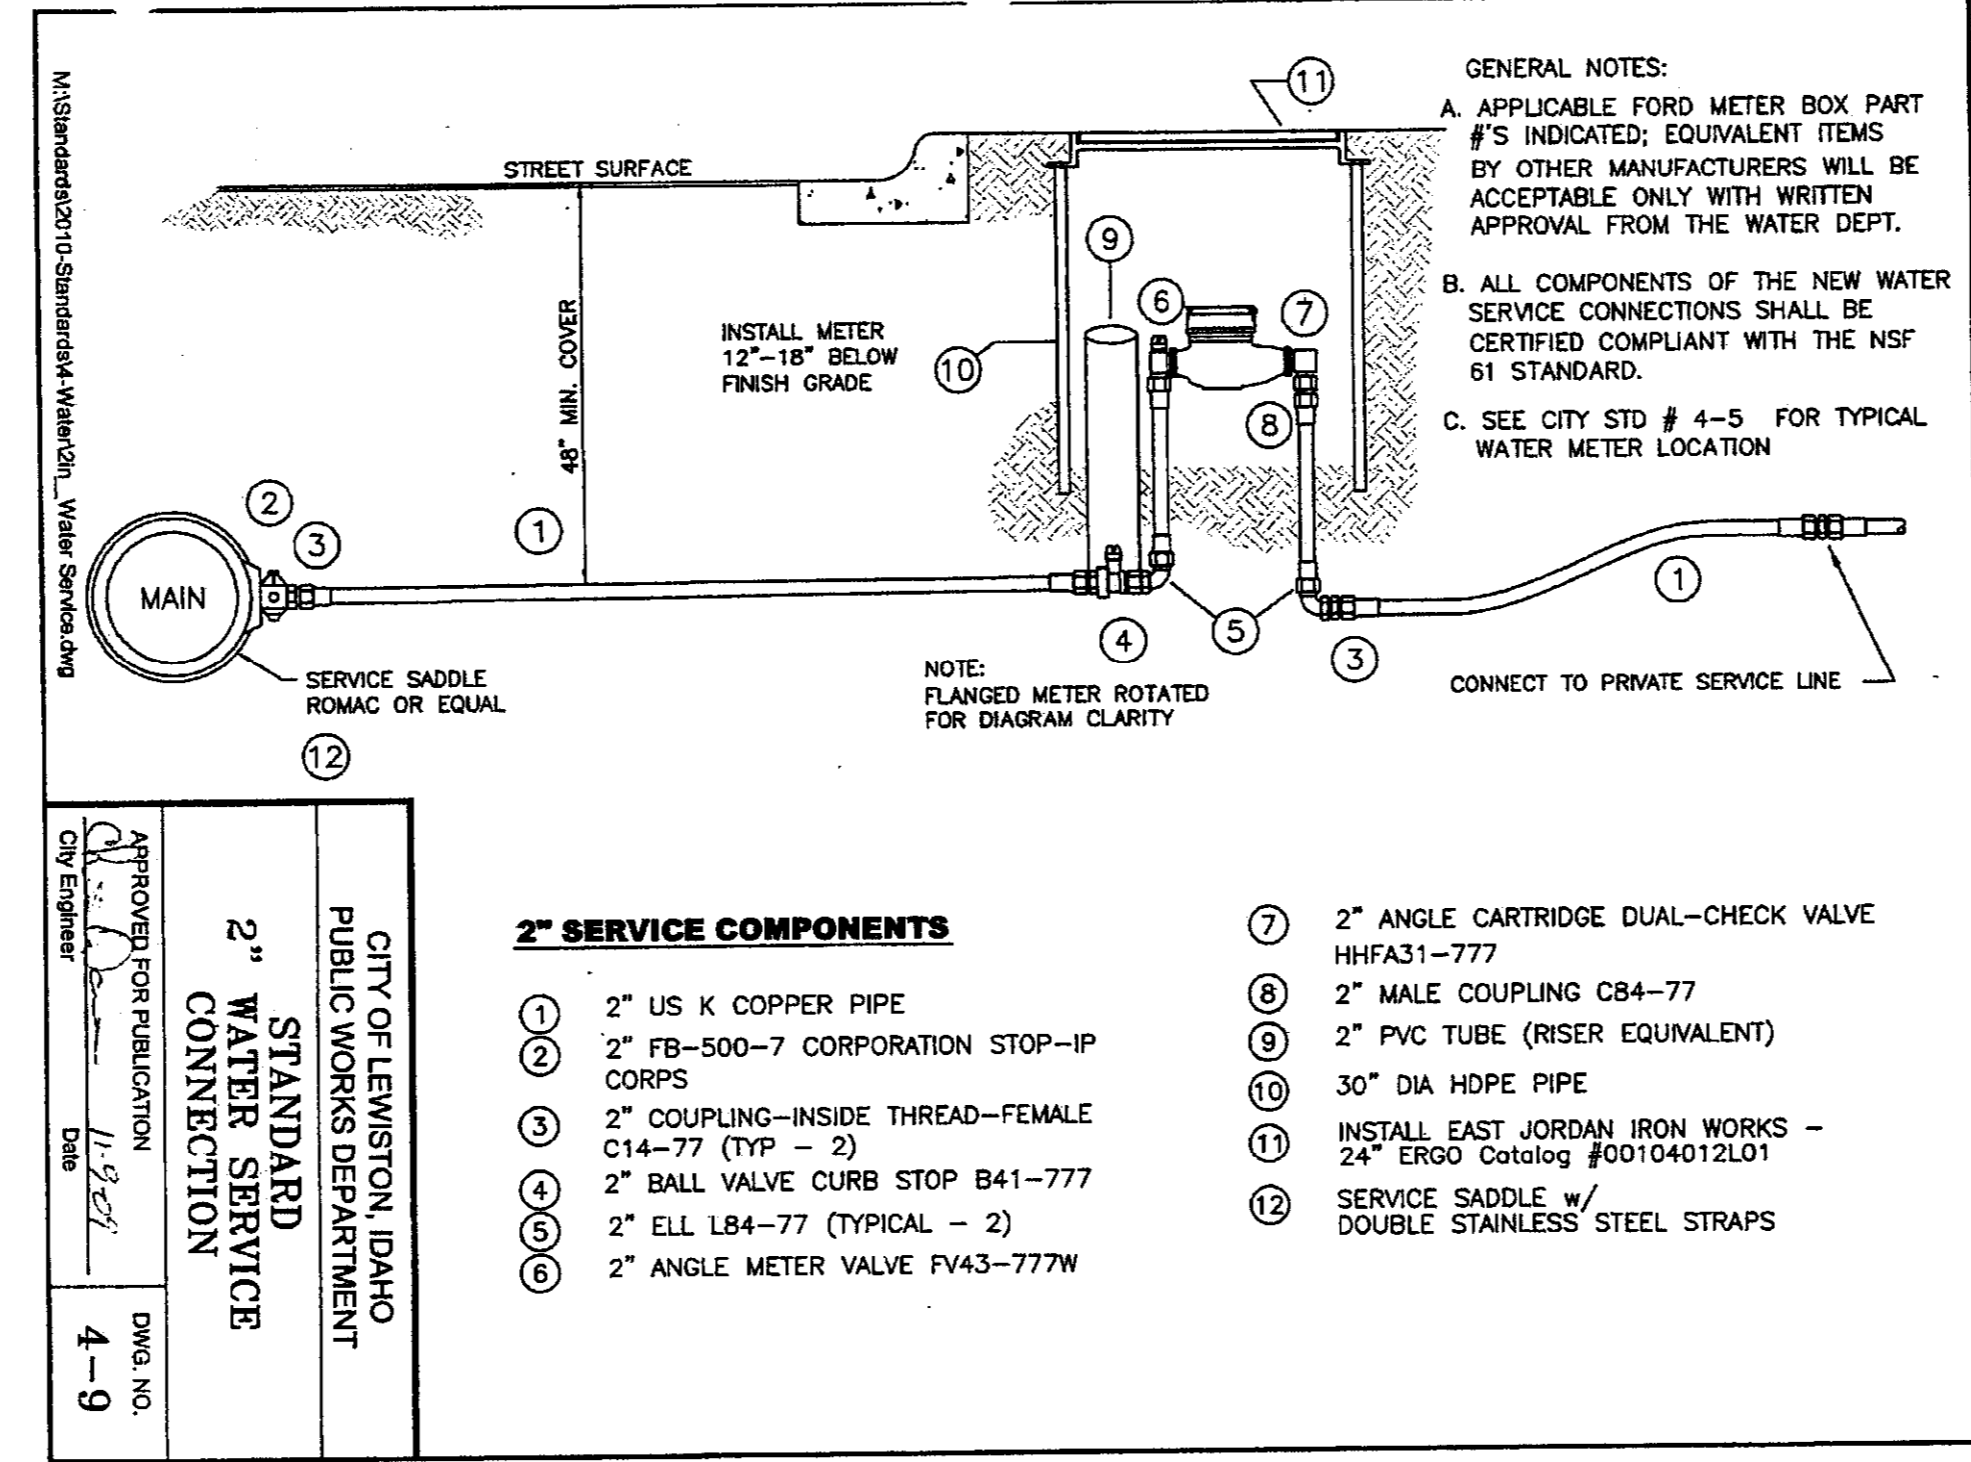


2" WATER SERVICE CONNECTION DETAIL

SCALE: NTS

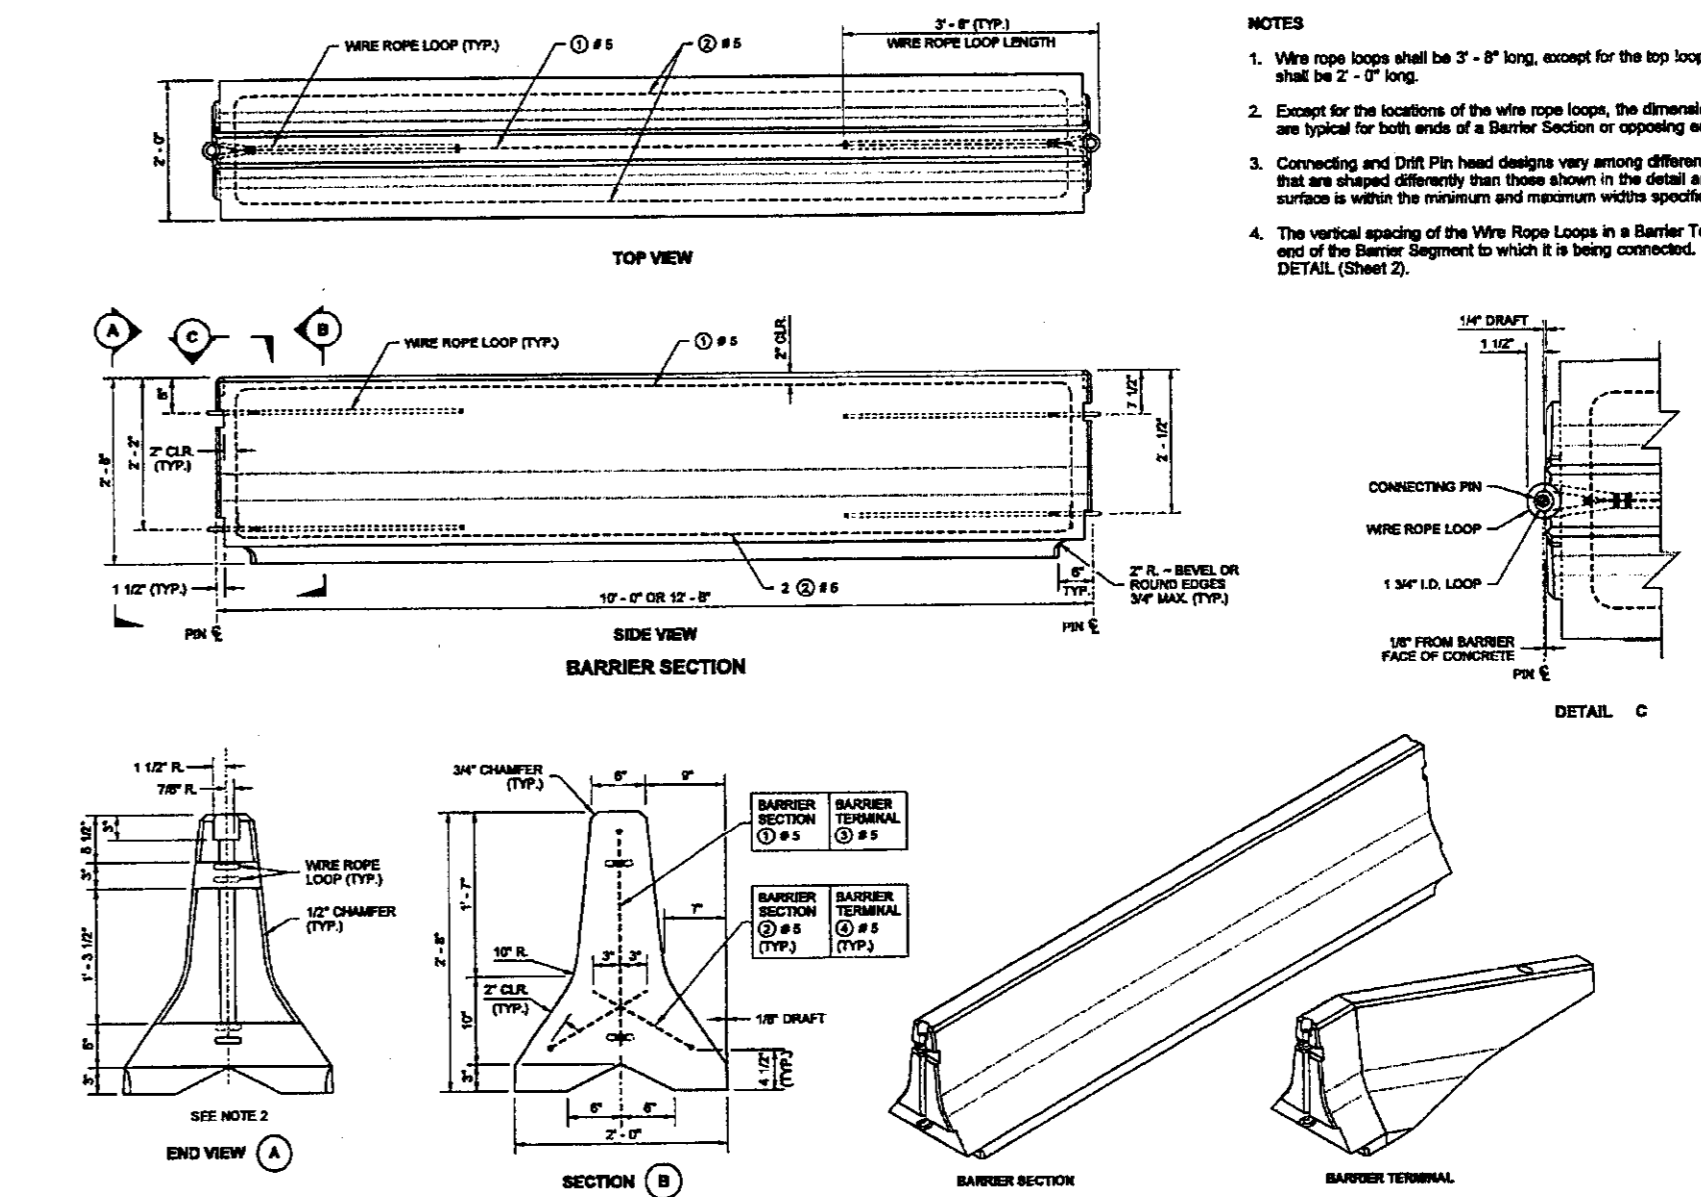


CONCRETE BARRIERS

SCALE: NTS

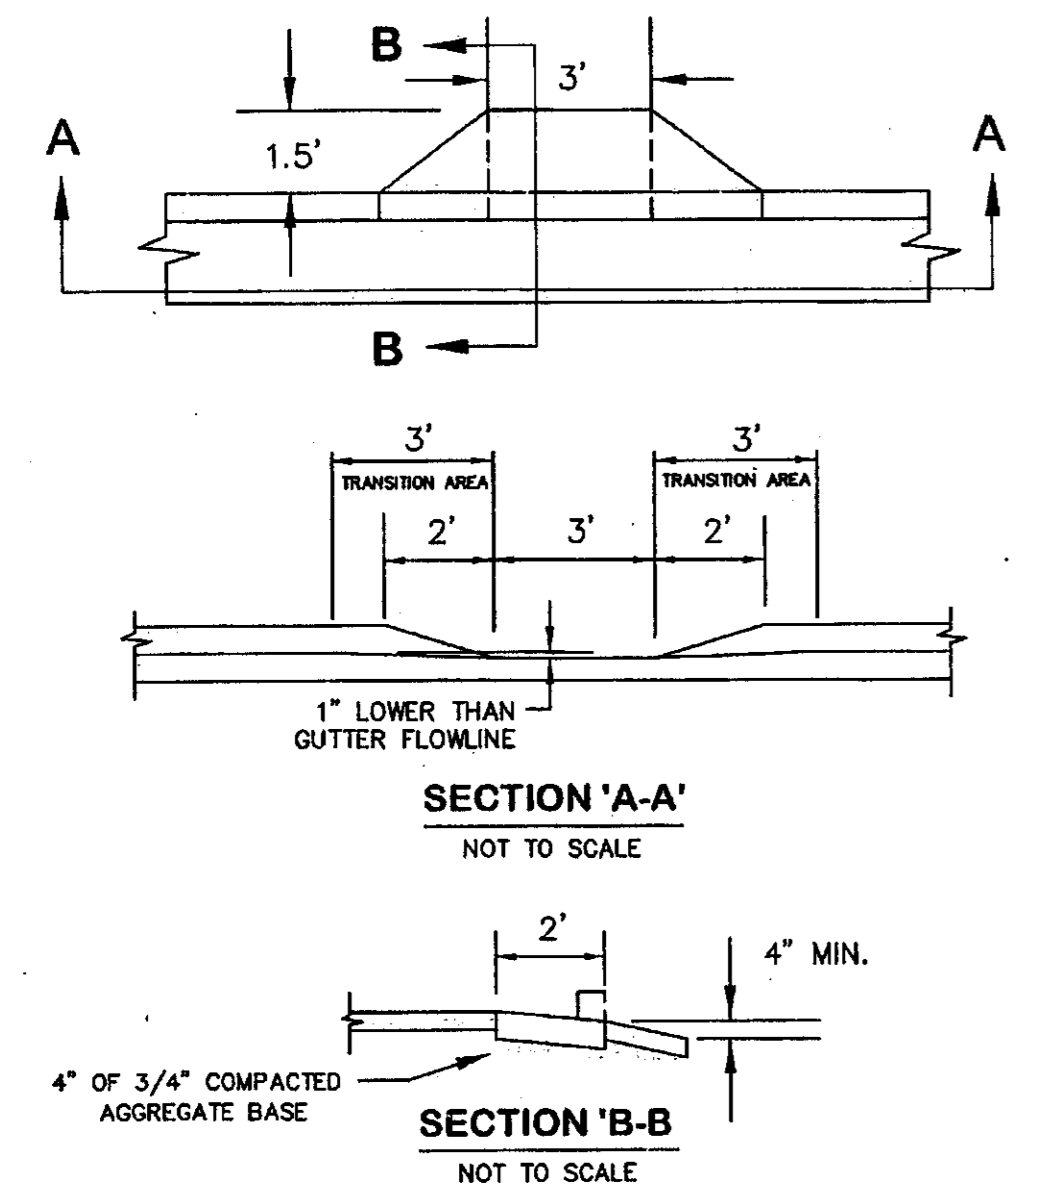


CURB INLET APRON

SCALE: NTS

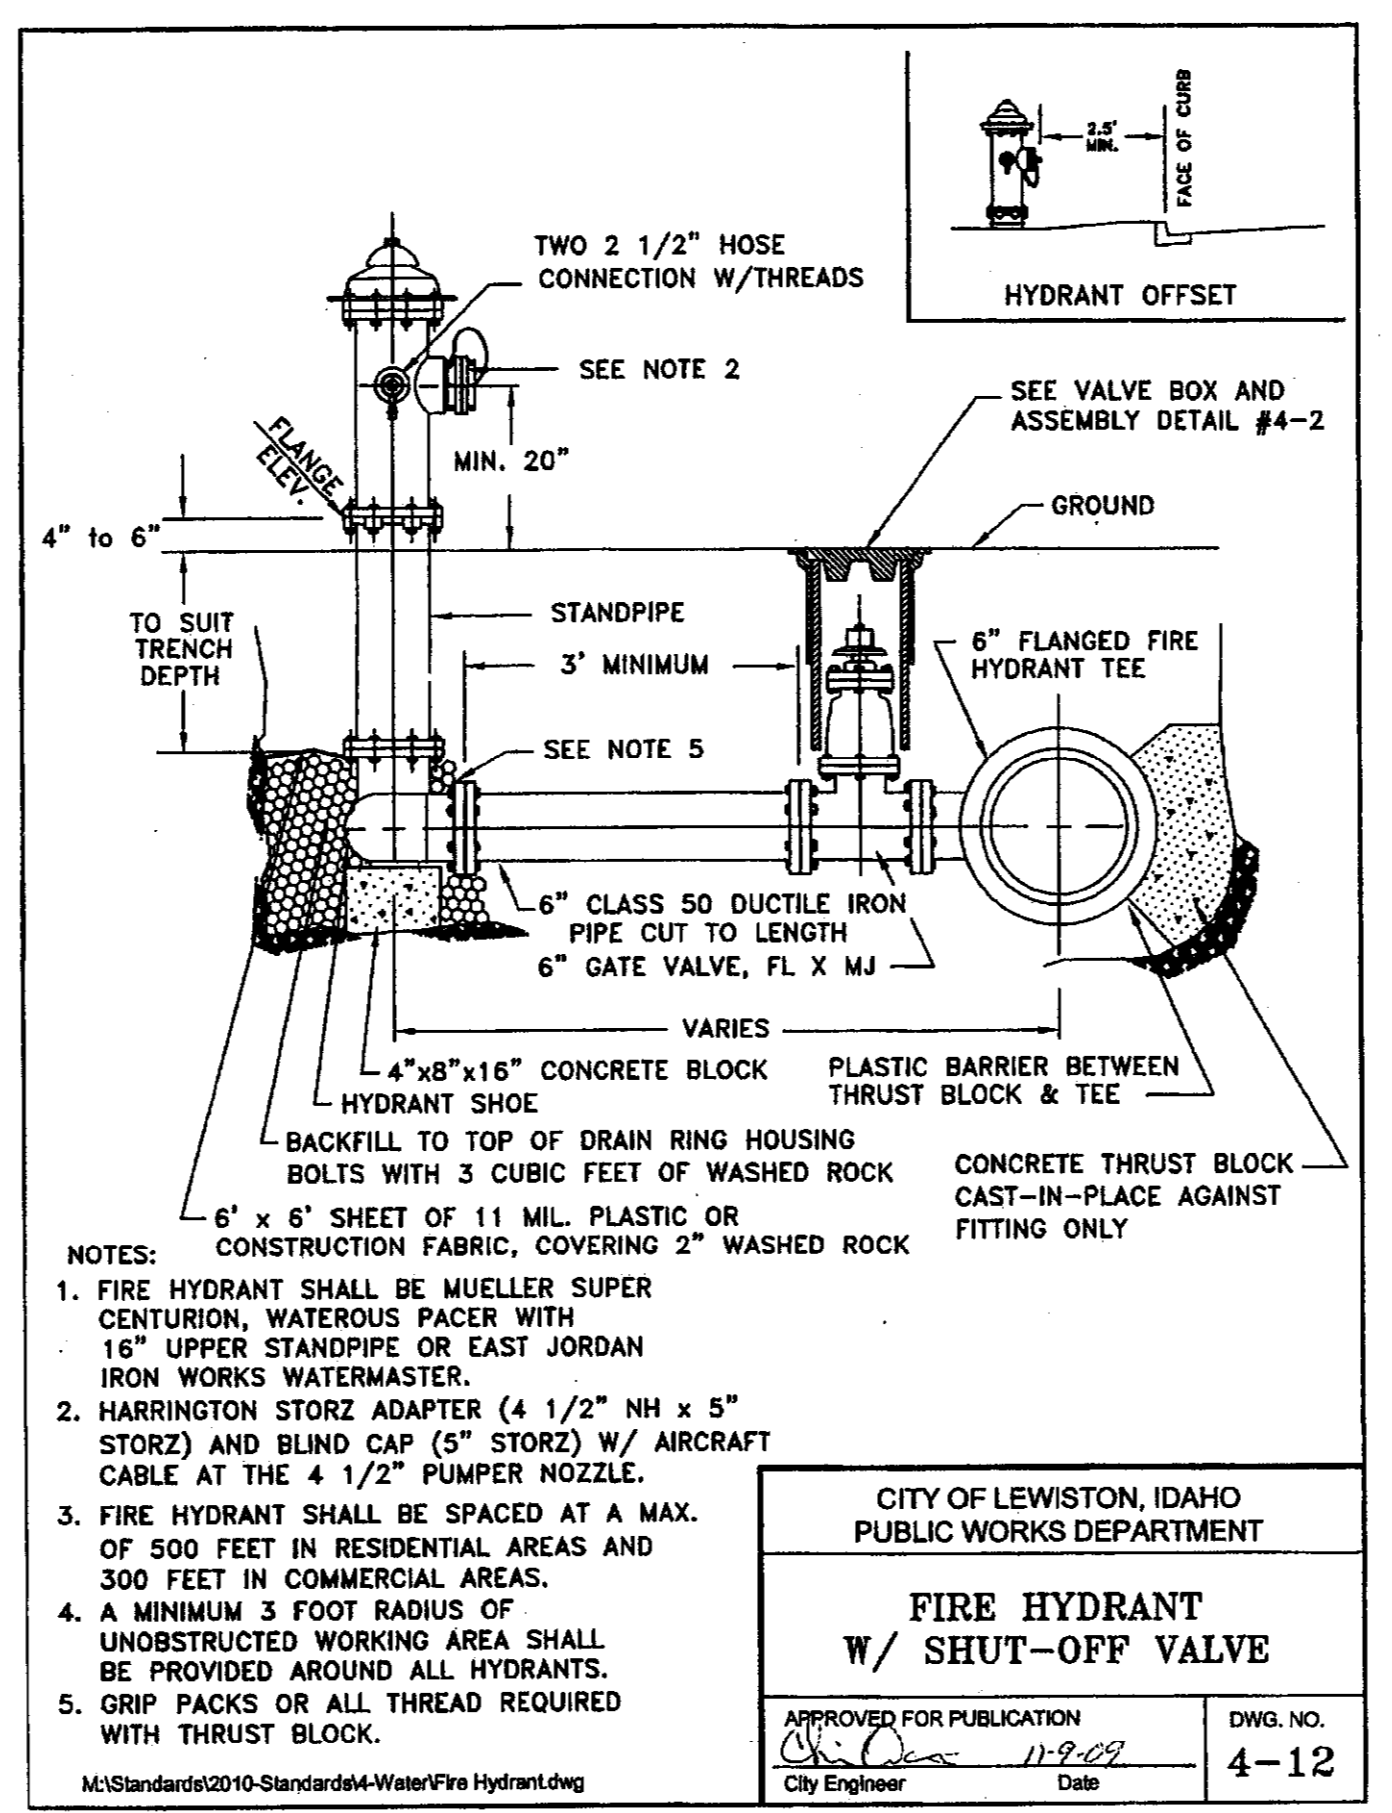


HYDRANT ASSEMBLY

SCALE: NTS

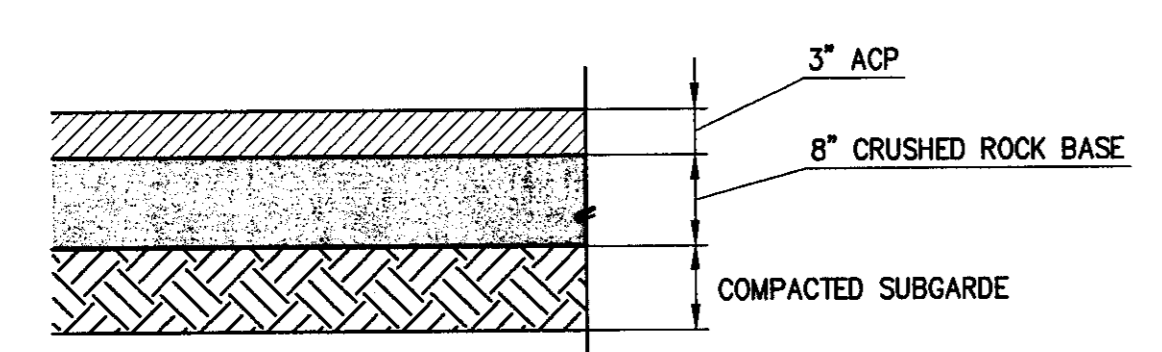


LIGHT PAVEMENT SECTION

SCALE: NTS

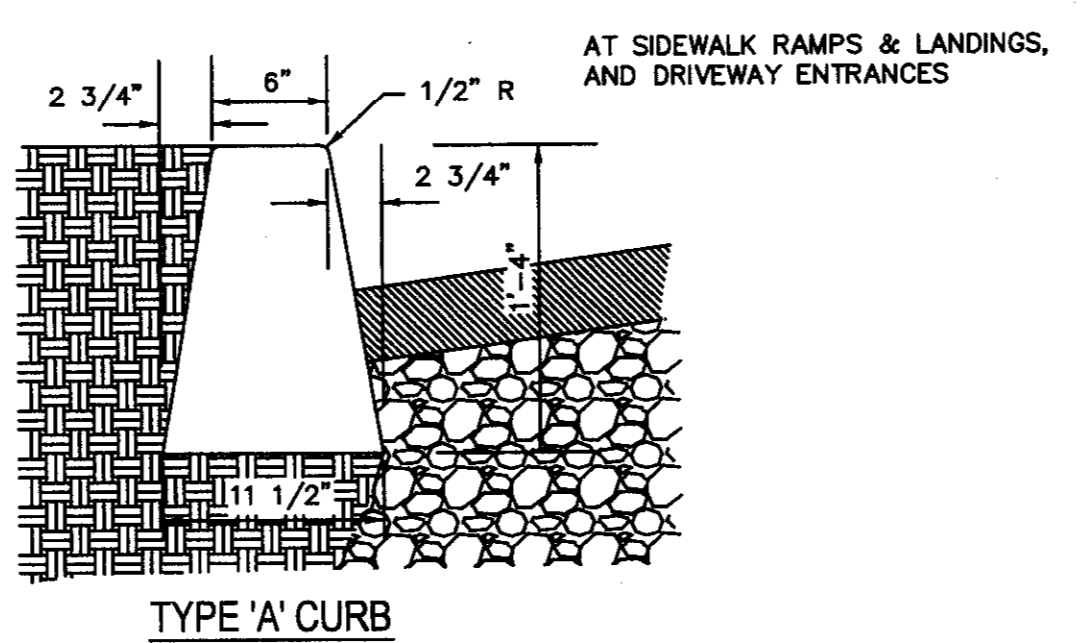


TYPE 'A' CURB DETAIL

SCALE: NTS

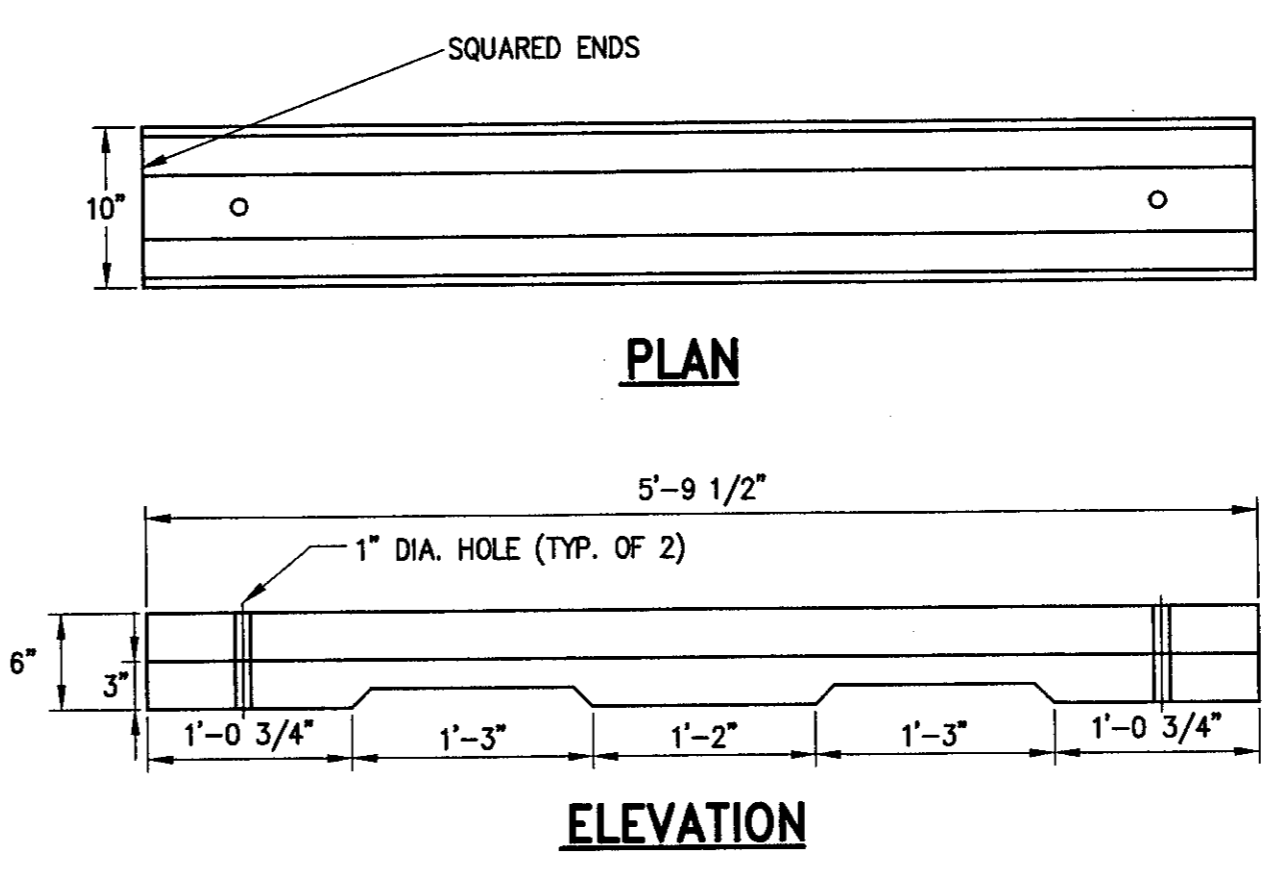


CONCRETE WHEEL STOPS

SCALE: NTS

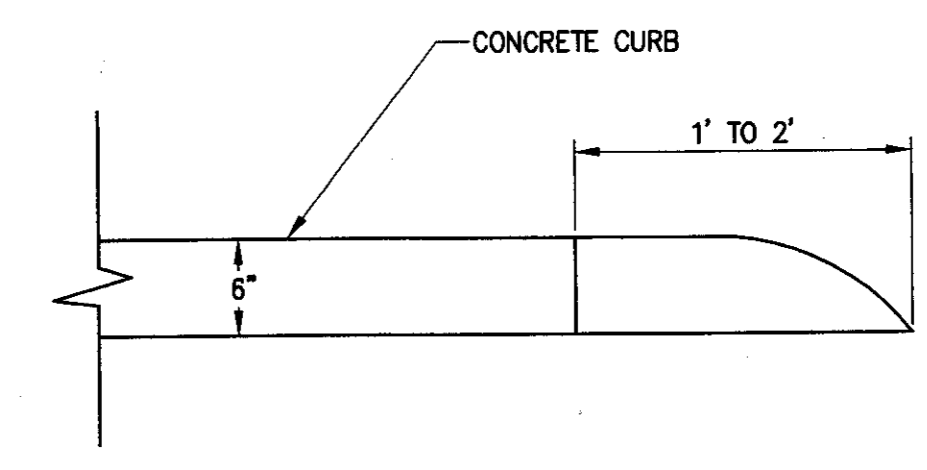

BULL NOSE CURB

SCALE: NTS

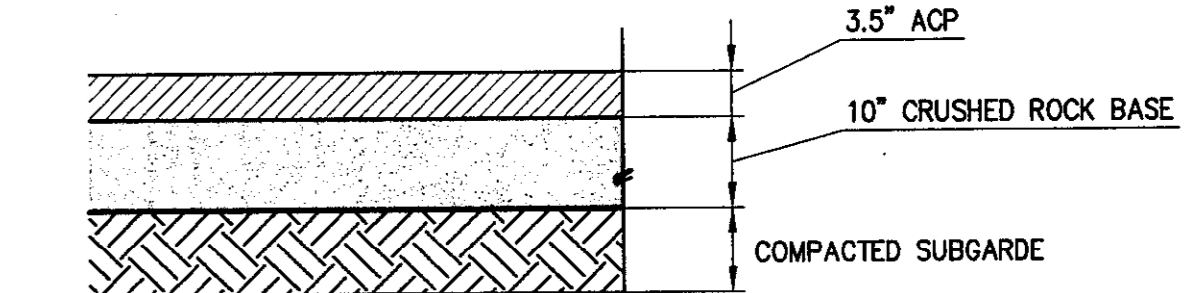

HEAVY PAVEMENT SECTION

SCALE: NTS

CONTRACTOR NOTE

ALL EXISTING UTILITIES SHOWN ON PLANS ARE TO BE VERIFIED HORIZONTALLY AND VERTICALLY PRIOR TO ANY CONSTRUCTION. ALL EXISTING FEATURES INCLUDING BURIED UTILITIES ARE SHOWN AS INDICATED ON RECORD MAPS AND SURVEYS FURNISHED BY OTHERS. WE ASSUME NO LIABILITY FOR THE ACCURACY OF THOSE RECORDS AND SURVEYS. CONTACT THE UTILITY OWNER/AGENCY FOR THE FINAL LOCATION OF EXISTING UTILITIES IN AREAS CRITICAL TO CONSTRUCTION.

UNDERGROUND SERVICE ALERT  
ONE-CALL NUMBER  
**(800)424-5555**  
CALL TWO BUSINESS DAYS BEFORE YOU DIG.