

215 "D" Street,
Lewiston, ID 83501
Phone: 208-746-1316
Fax: 208-746-5595

7TH AVE RECONSTRUCTION; 10TH TO 11TH STREETS


SEWER RECONSTRUCTION PLAN

SCALE: 1"=50'

DATE: 04/19/2017

DRAWING NO.:

SHEET 1 OF 2

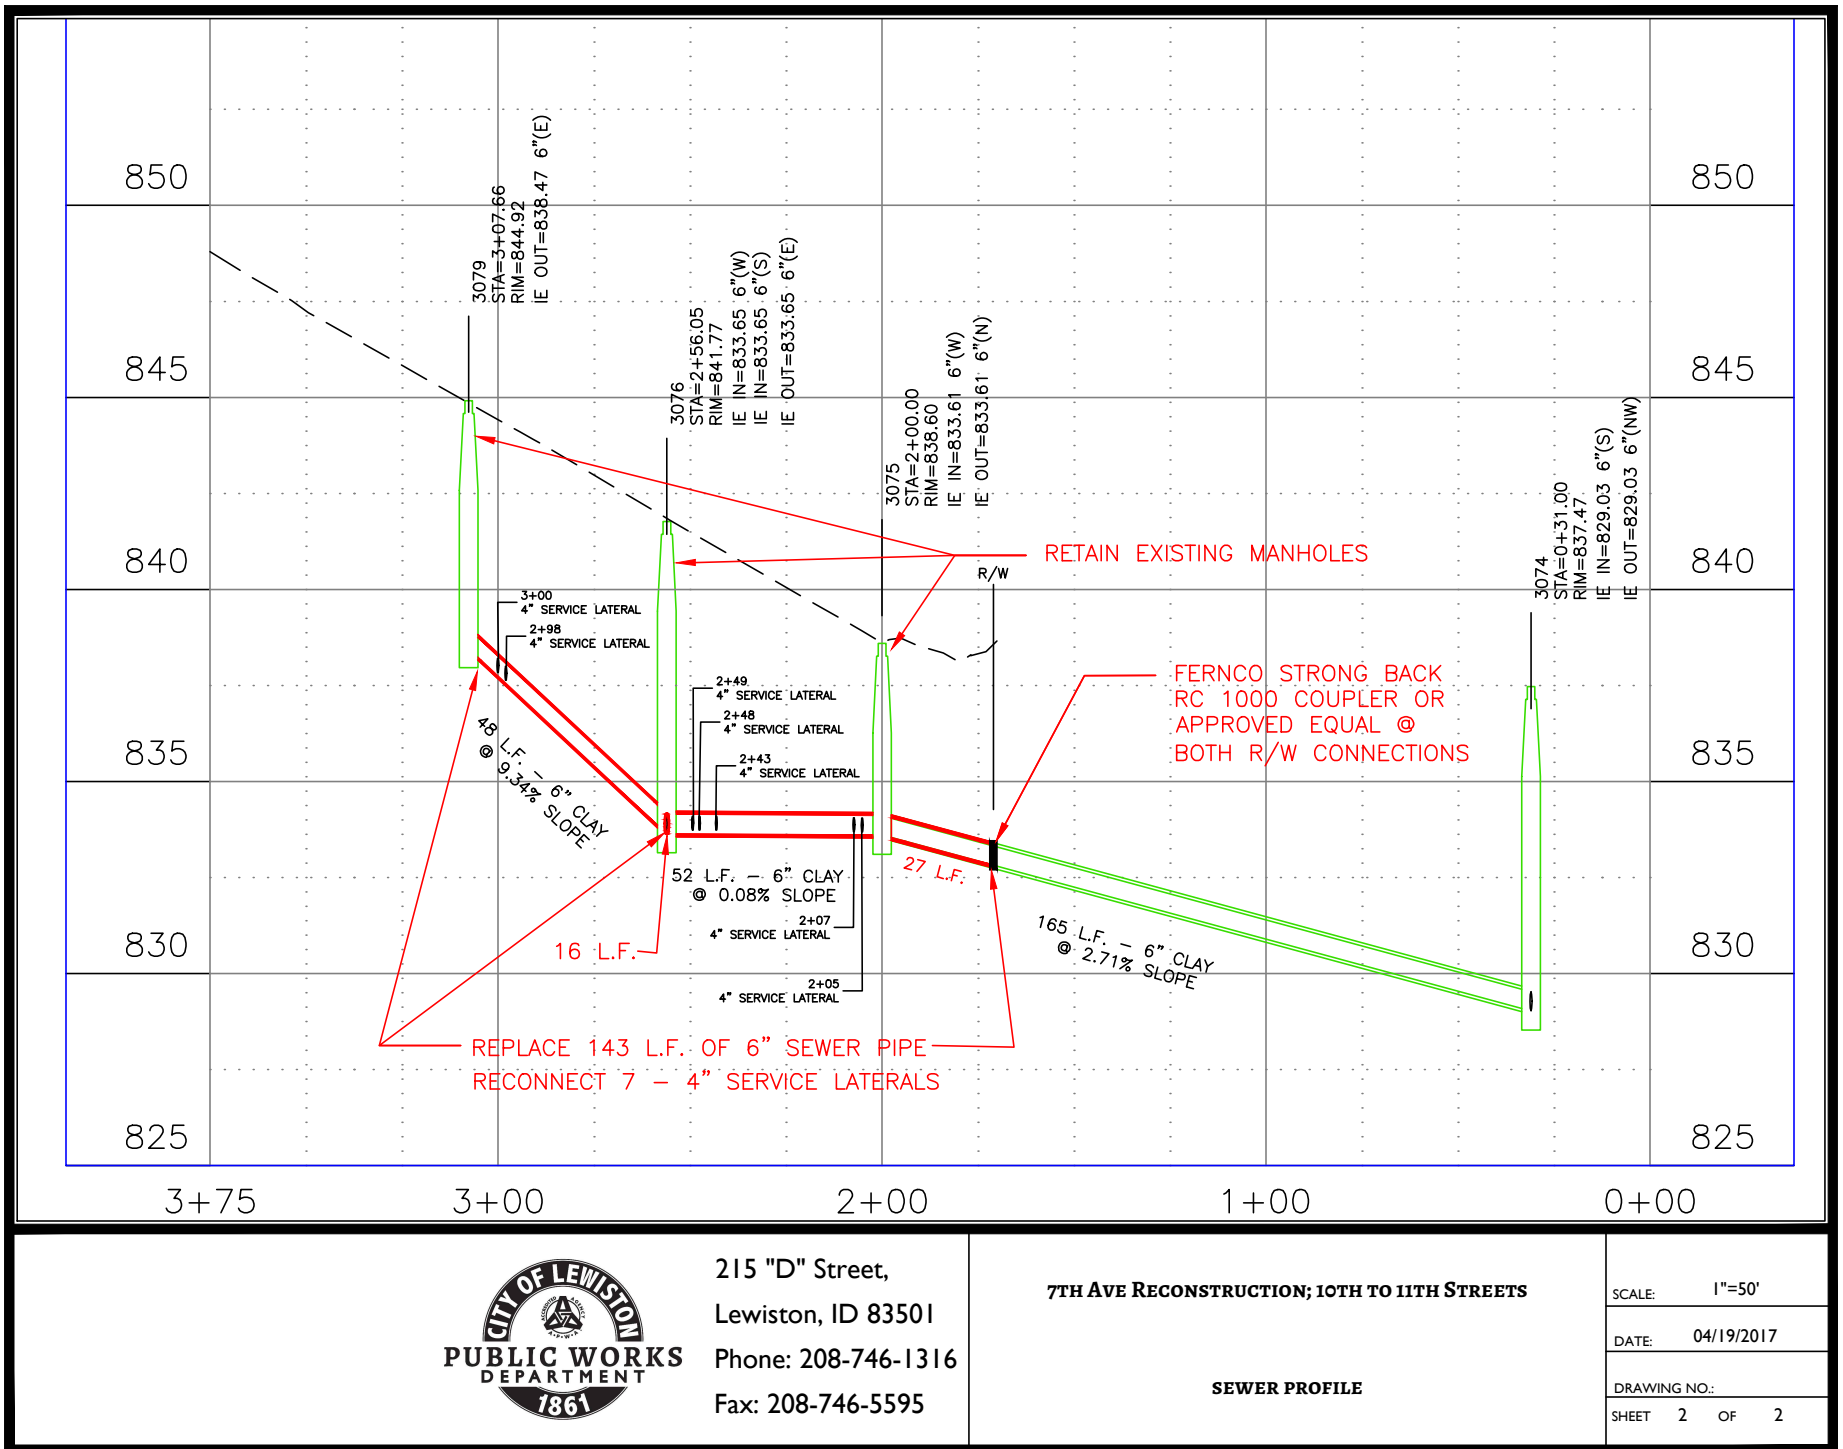

215 "D" Street,
Lewiston, ID 83501
Phone: 208-746-1316
Fax: 208-746-5595

7TH AVE RECONSTRUCTION; 10TH TO 11TH STREETS

SEWER PROFILE

SCALE: 1"=50'

DATE: 04/19/2017

DRAWING NO.:

SHEET 2 OF 2

