



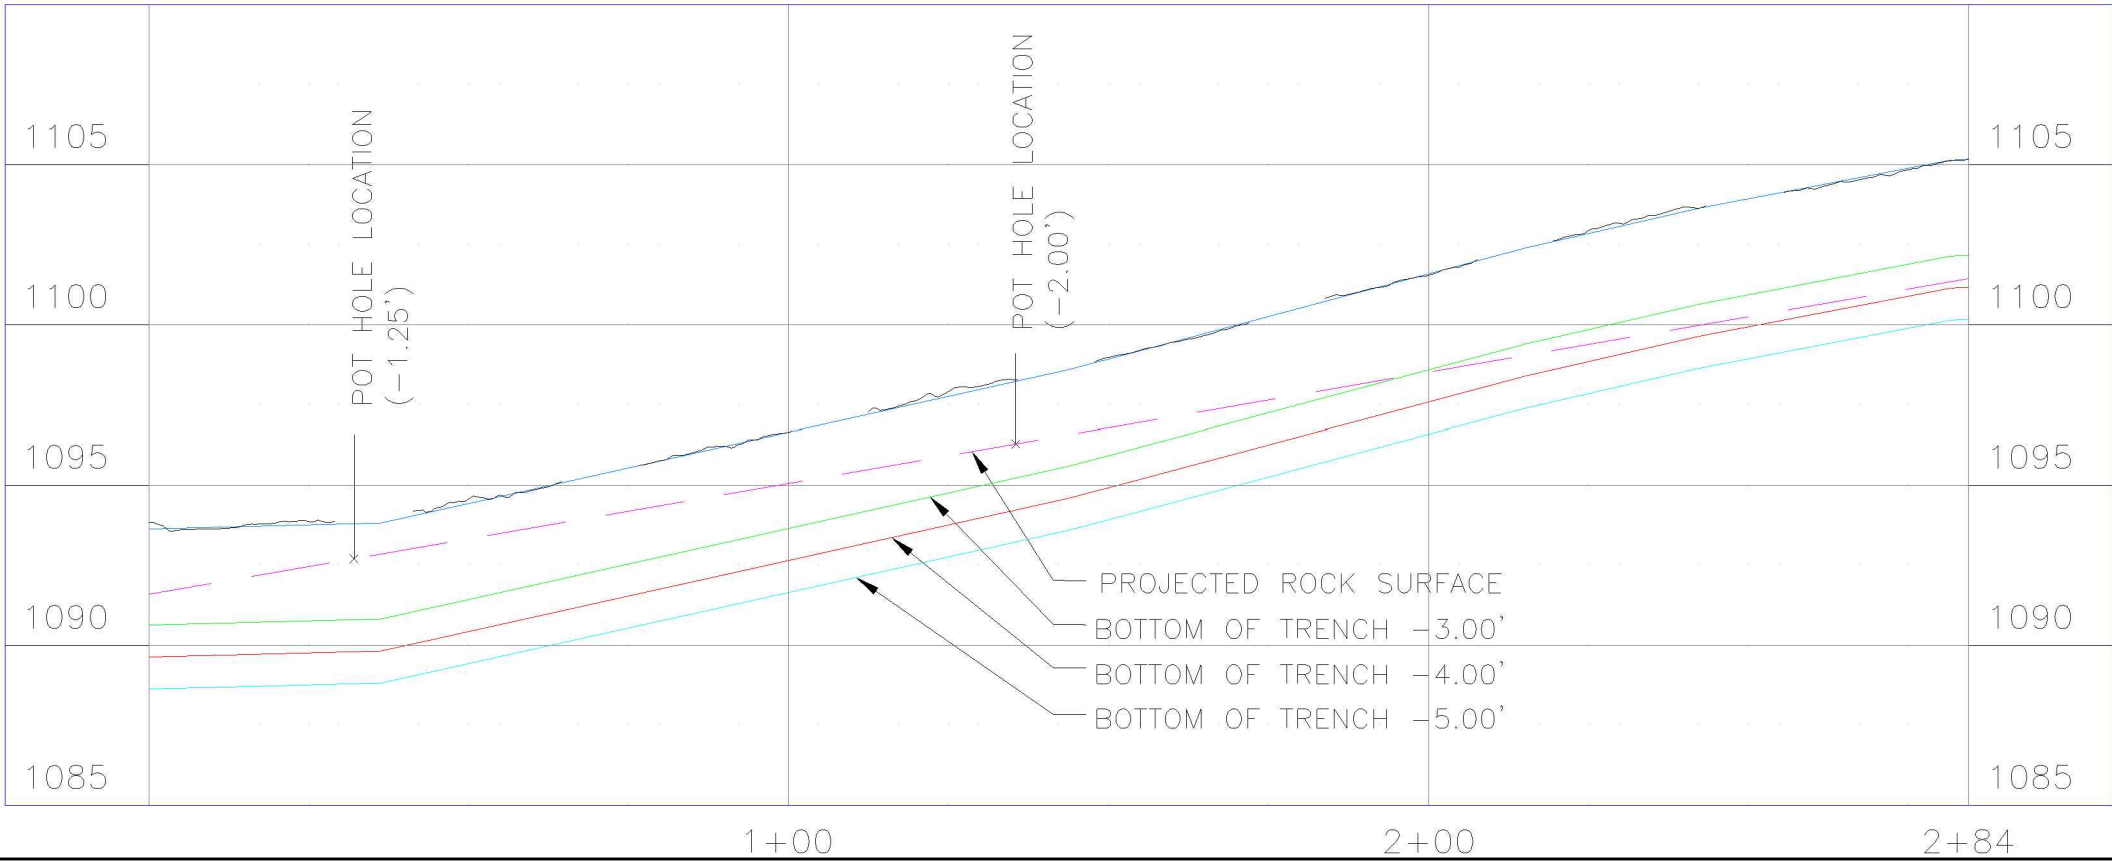

Cut/Fill Summary

Name	Cut Factor	Fill Factor	2d Area	Cut	Fill	Net
3FT-ROCK-X	1.00	1.00	887.37 Sq. Ft.	27.10 Cu. Yd.	6.62 Cu. Yd.	20.48 Cu. Yd.<Cut>
3FT-TOTAL	1.00	1.00	887.37 Sq. Ft.	98.39 Cu. Yd.	0.00 Cu. Yd.	98.39 Cu. Yd.<Cut>
4FT-ROCK-X (1)	1.00	1.00	898.74 Sq. Ft.	185.72 Cu. Yd.	0.00 Cu. Yd.	185.72 Cu. Yd.<Cut>
4FT-TOTAL	1.00	1.00	898.74 Sq. Ft.	264.65 Cu. Yd.	0.00 Cu. Yd.	264.65 Cu. Yd.<Cut>
5FT-ROCK-X	1.00	1.00	910.12 Sq. Ft.	253.64 Cu. Yd.	0.00 Cu. Yd.	253.64 Cu. Yd.<Cut>
5FT-TOTAL	1.00	1.00	910.12 Sq. Ft.	333.58 Cu. Yd.	0.00 Cu. Yd.	333.58 Cu. Yd.<Cut>

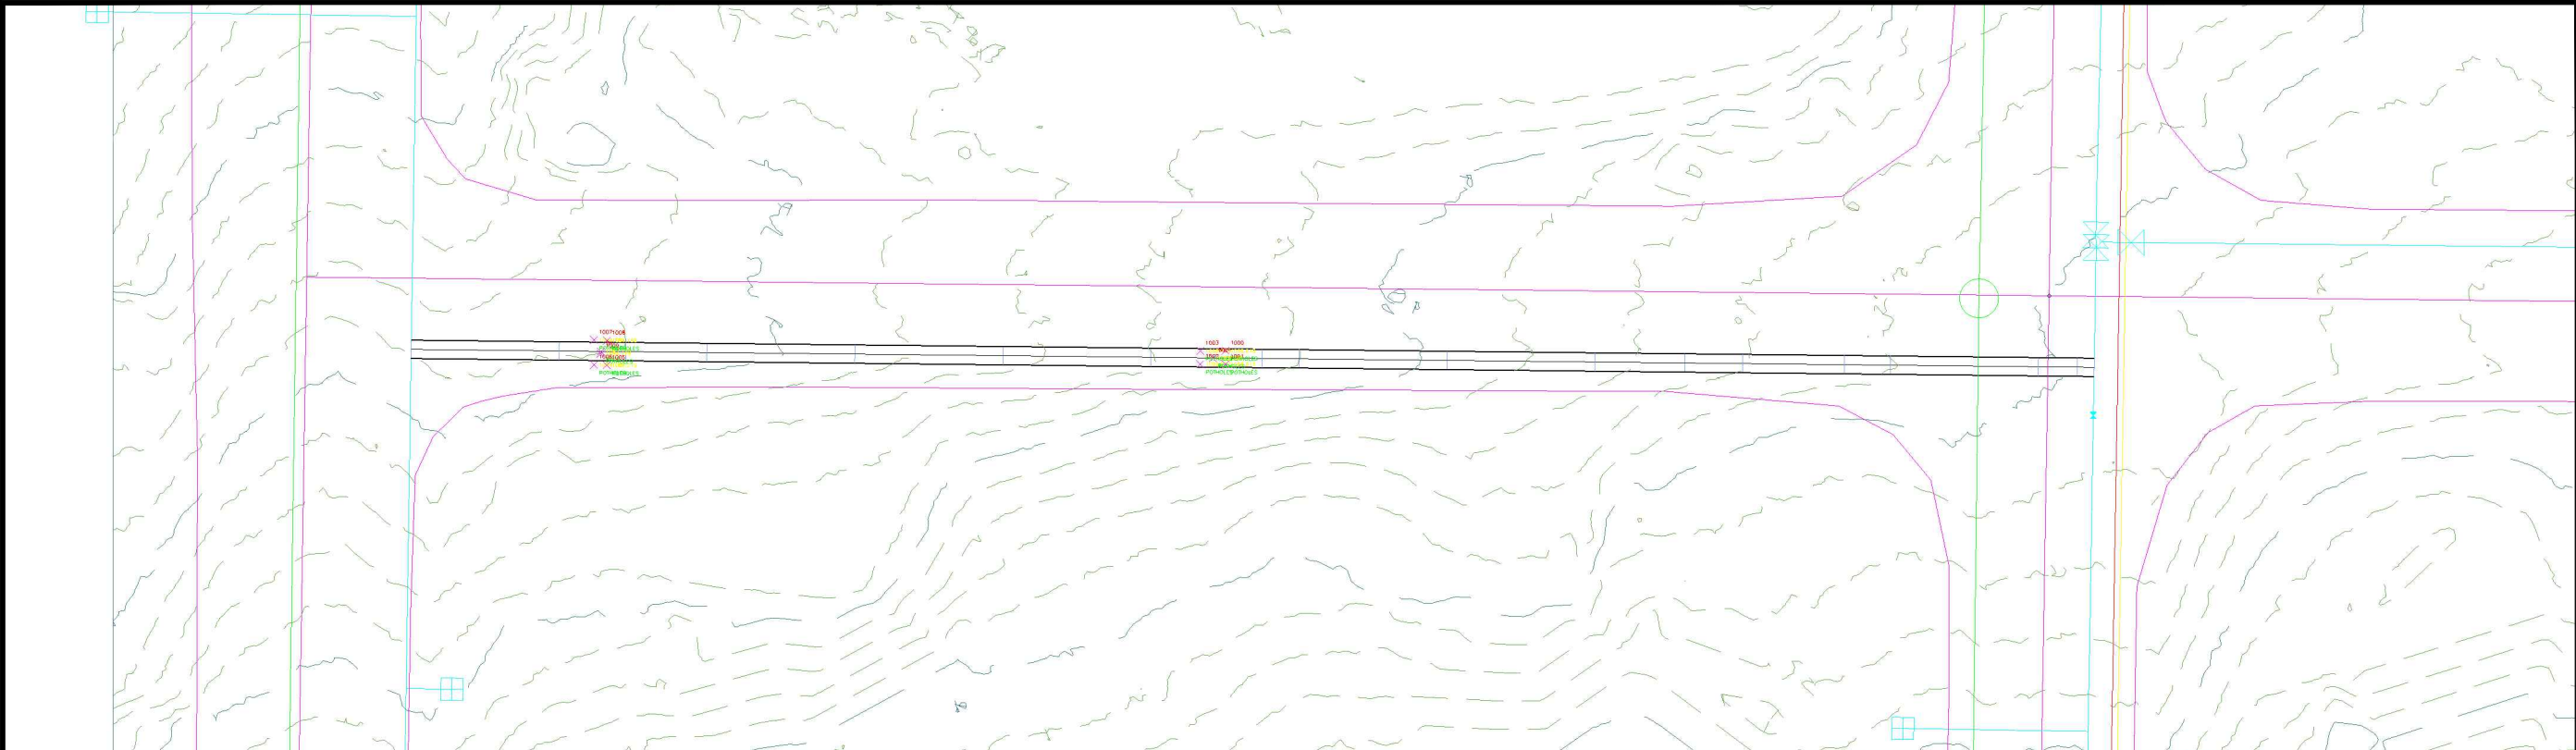

CITY OF LEWISTON
PUBLIC WORKS
DEPARTMENT
1861

215 "D" Street, Lewiston, ID 83501-1930
Phone: 208-746-1316 Fax: 208-746-5595

NO.	DATE	DESCRIPTION	BY

NOT FOR
PRELIMINARY
CONSTRUCTION

SHEET DESCRIPTION

SCALE: 1" = 00'

DESIGNED BY: ###

DRAWN BY: ###

CHECKED BY: ###

SHEET SET: NONE

DATE: ##

DRAWING NO.: #-#

SHEET # OF #