

CONSTRUCTION DRAWINGS

SOUTHWAY TO 18TH STREET BIKE ROUTE

SE 1/4, SECTION 1, T.35N., R.6W., & SW 1/4, SECTION 6, T.35N., R.5W., B.M.
CITY OF LEWISTON, NEZ PERCE COUNTY, IDAHO

SHEET INDEX

- GENERAL
- C-1 COVER AND SHEET INDEX
 - C-2 PLAN SHEET
 - C-3 PLAN SHEET
 - C-4 PLAN SHEET
 - C-5 DETAILS, SIGN TABLE & QUANTITY SUMMARY


SURVEY CONTROL

- All Units are in U.S. Survey Feet, Grid Values are SPC Zone 1103 (Idaho West), Geodetic Values are NAD83(1998/1999). Elevations are NAVD88.
- To convert ground distance to State Plane Grid distances, scale using a combined factor of 1.00001547 (Pt 2A). The difference between grid distances and ground distances does not exceed 1:15,000 for the Idaho West Zone at all locations within this project so scaling may not be necessary depending on accuracy requirements.

DESCRIPTION	NORTHING	EASTING	ELEVATION	STATION	OFFSET
7TH ST & 17TH AVE CL MONUMENT	1,729,101.571	2,303,542.053	849.09	16+29.40	0.00
7TH ST & 18TH AVE CL MONUMENT	1,728,722.357	2,303,536.090	876.76	20+08.66	0.00
8TH ST & 18TH AVE CL MONUMENT	1,728,715.365	2,303,906.470	867.47	23+79.11	0.00





THE LOCATION OF EXISTING UTILITIES ON THESE PLANS ARE APPROXIMATE AND ARE SHOWN FOR INFORMATION ONLY. THE CONTRACTOR SHALL PERFORM A SEPARATE INVESTIGATION IN THE FIELD TO DETERMINE THE EXACT LOCATION OF ALL EXISTING UNDERGROUND UTILITIES. INFORMATION REGARDING THE LOCATION OF EXISTING UNDERGROUND UTILITIES CAN BE OBTAINED FROM CALLING DIG LINE AT 811.

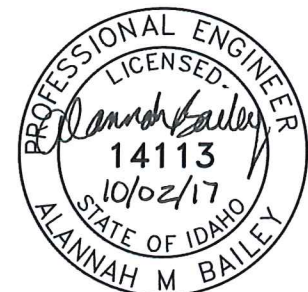

AGENCY TELEPHONE NUMBERS

CITY OF LEWISTON PUBLIC WORKS DEPARTMENT 208 746-1316
STREETS ON CALL 208 791-2311
WASTEWATER 208 791-0986
AVISTA UTILITIES 208 798-1473
CABLEONE 208 746-3325
CENTURYLINK 208 798-8380
DIGLINE UNDERGROUND UTILITY LOCATE 811


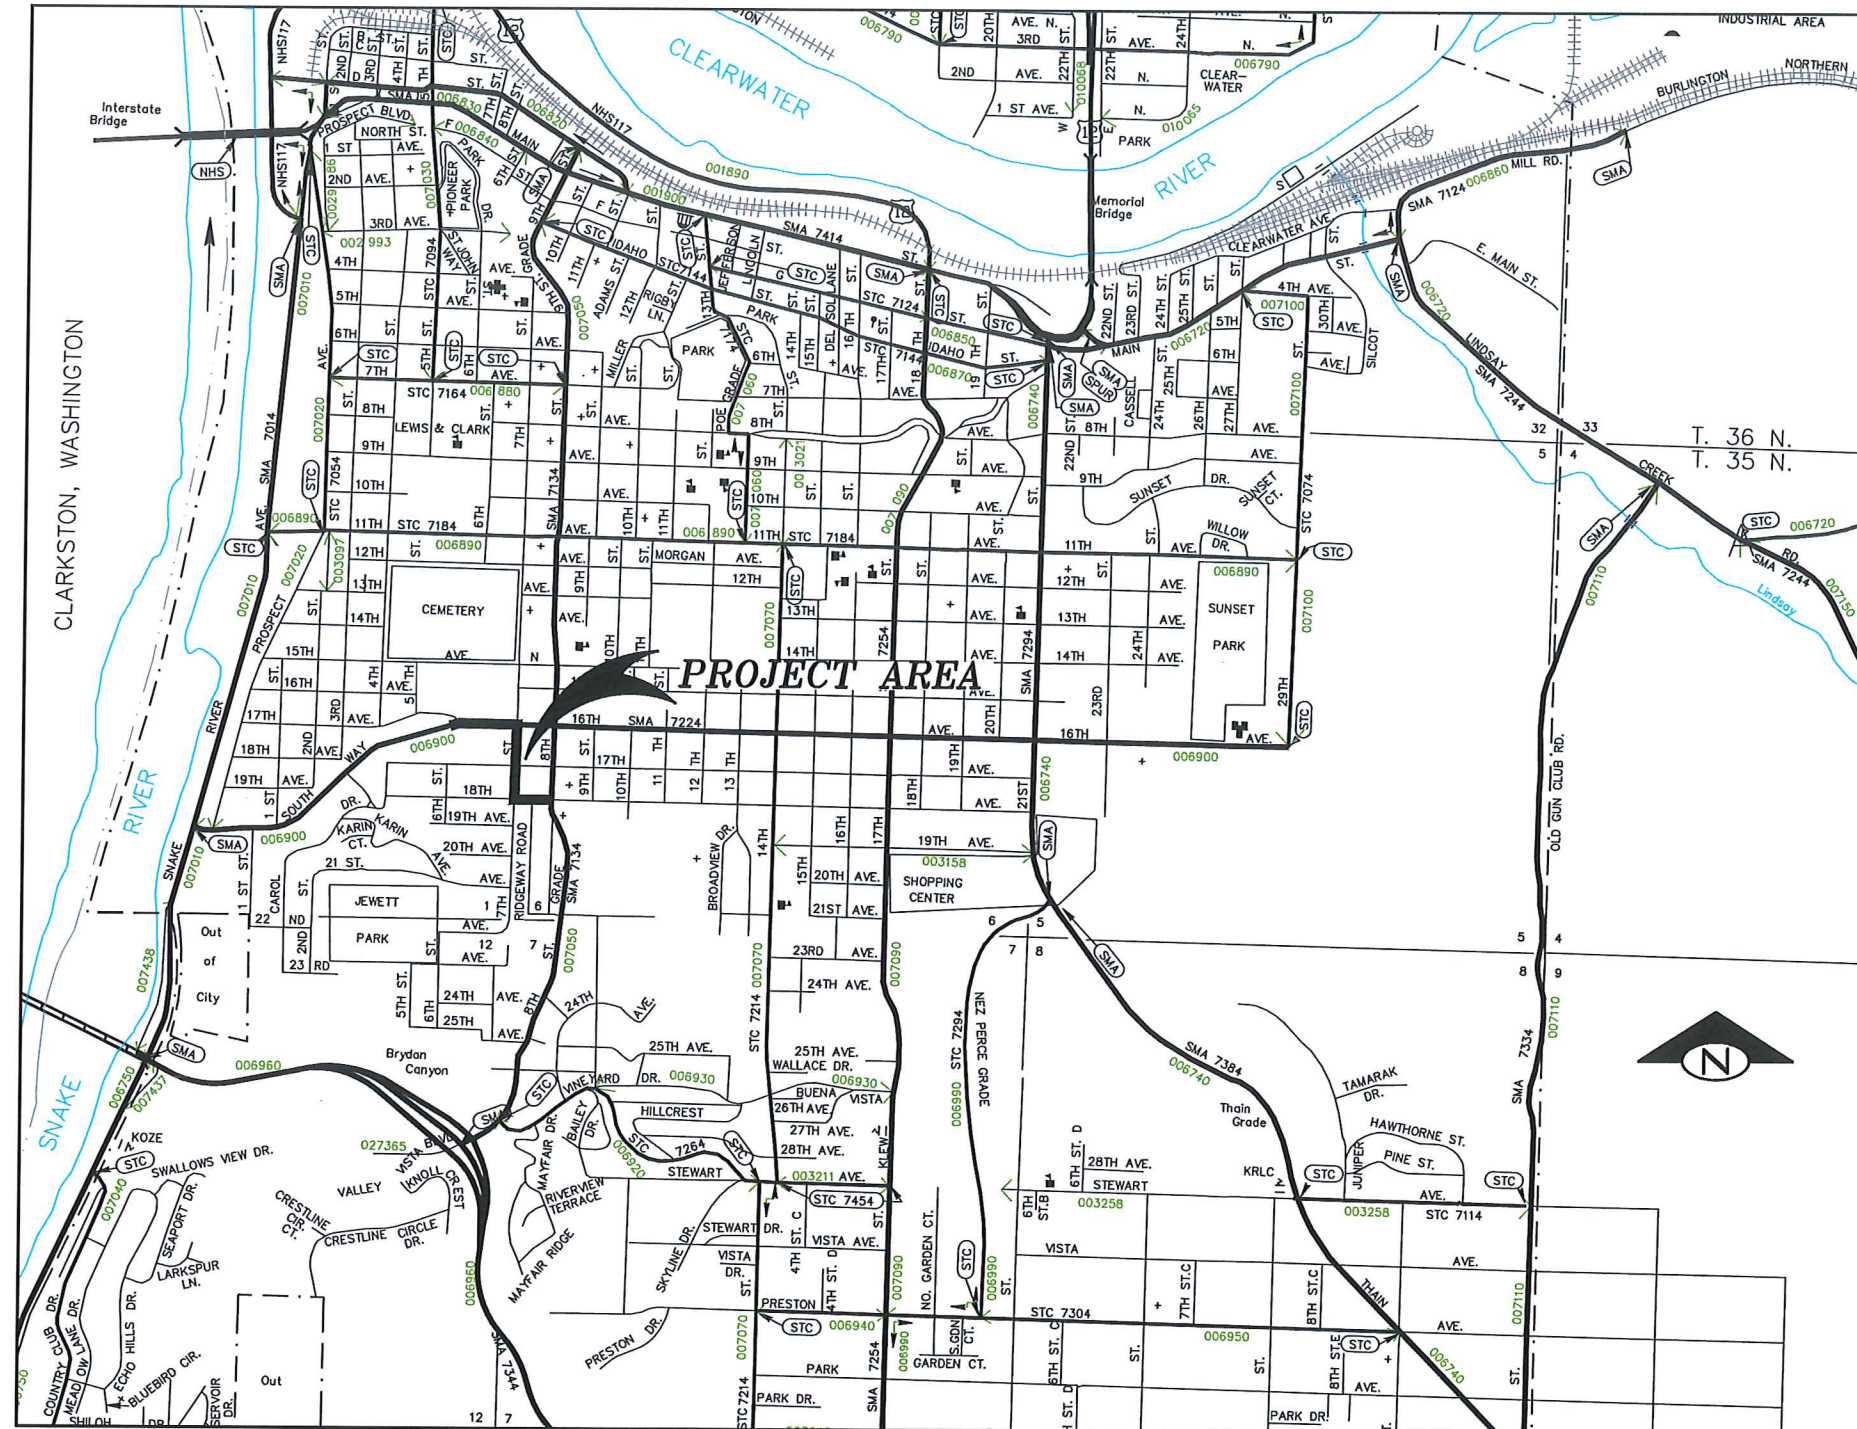
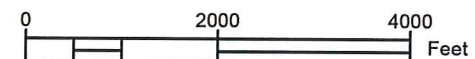


SOUTHWAY TO 18TH STREET
BIKE ROUTE
PLAN SHEET

SCALE: 1" = 2000'
DESIGNED BY: AMB
DRAWN BY: BDS
CHECKED BY: ###
SHEET SET:
DATE: 10-02-2017
DRAWING NO.:
SHEET 1 OF 5





215 "D" Street, Lewiston, ID 83501-1930
Phone: 208-746-1316 Fax: 208-746-5595

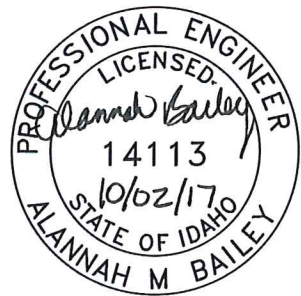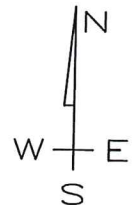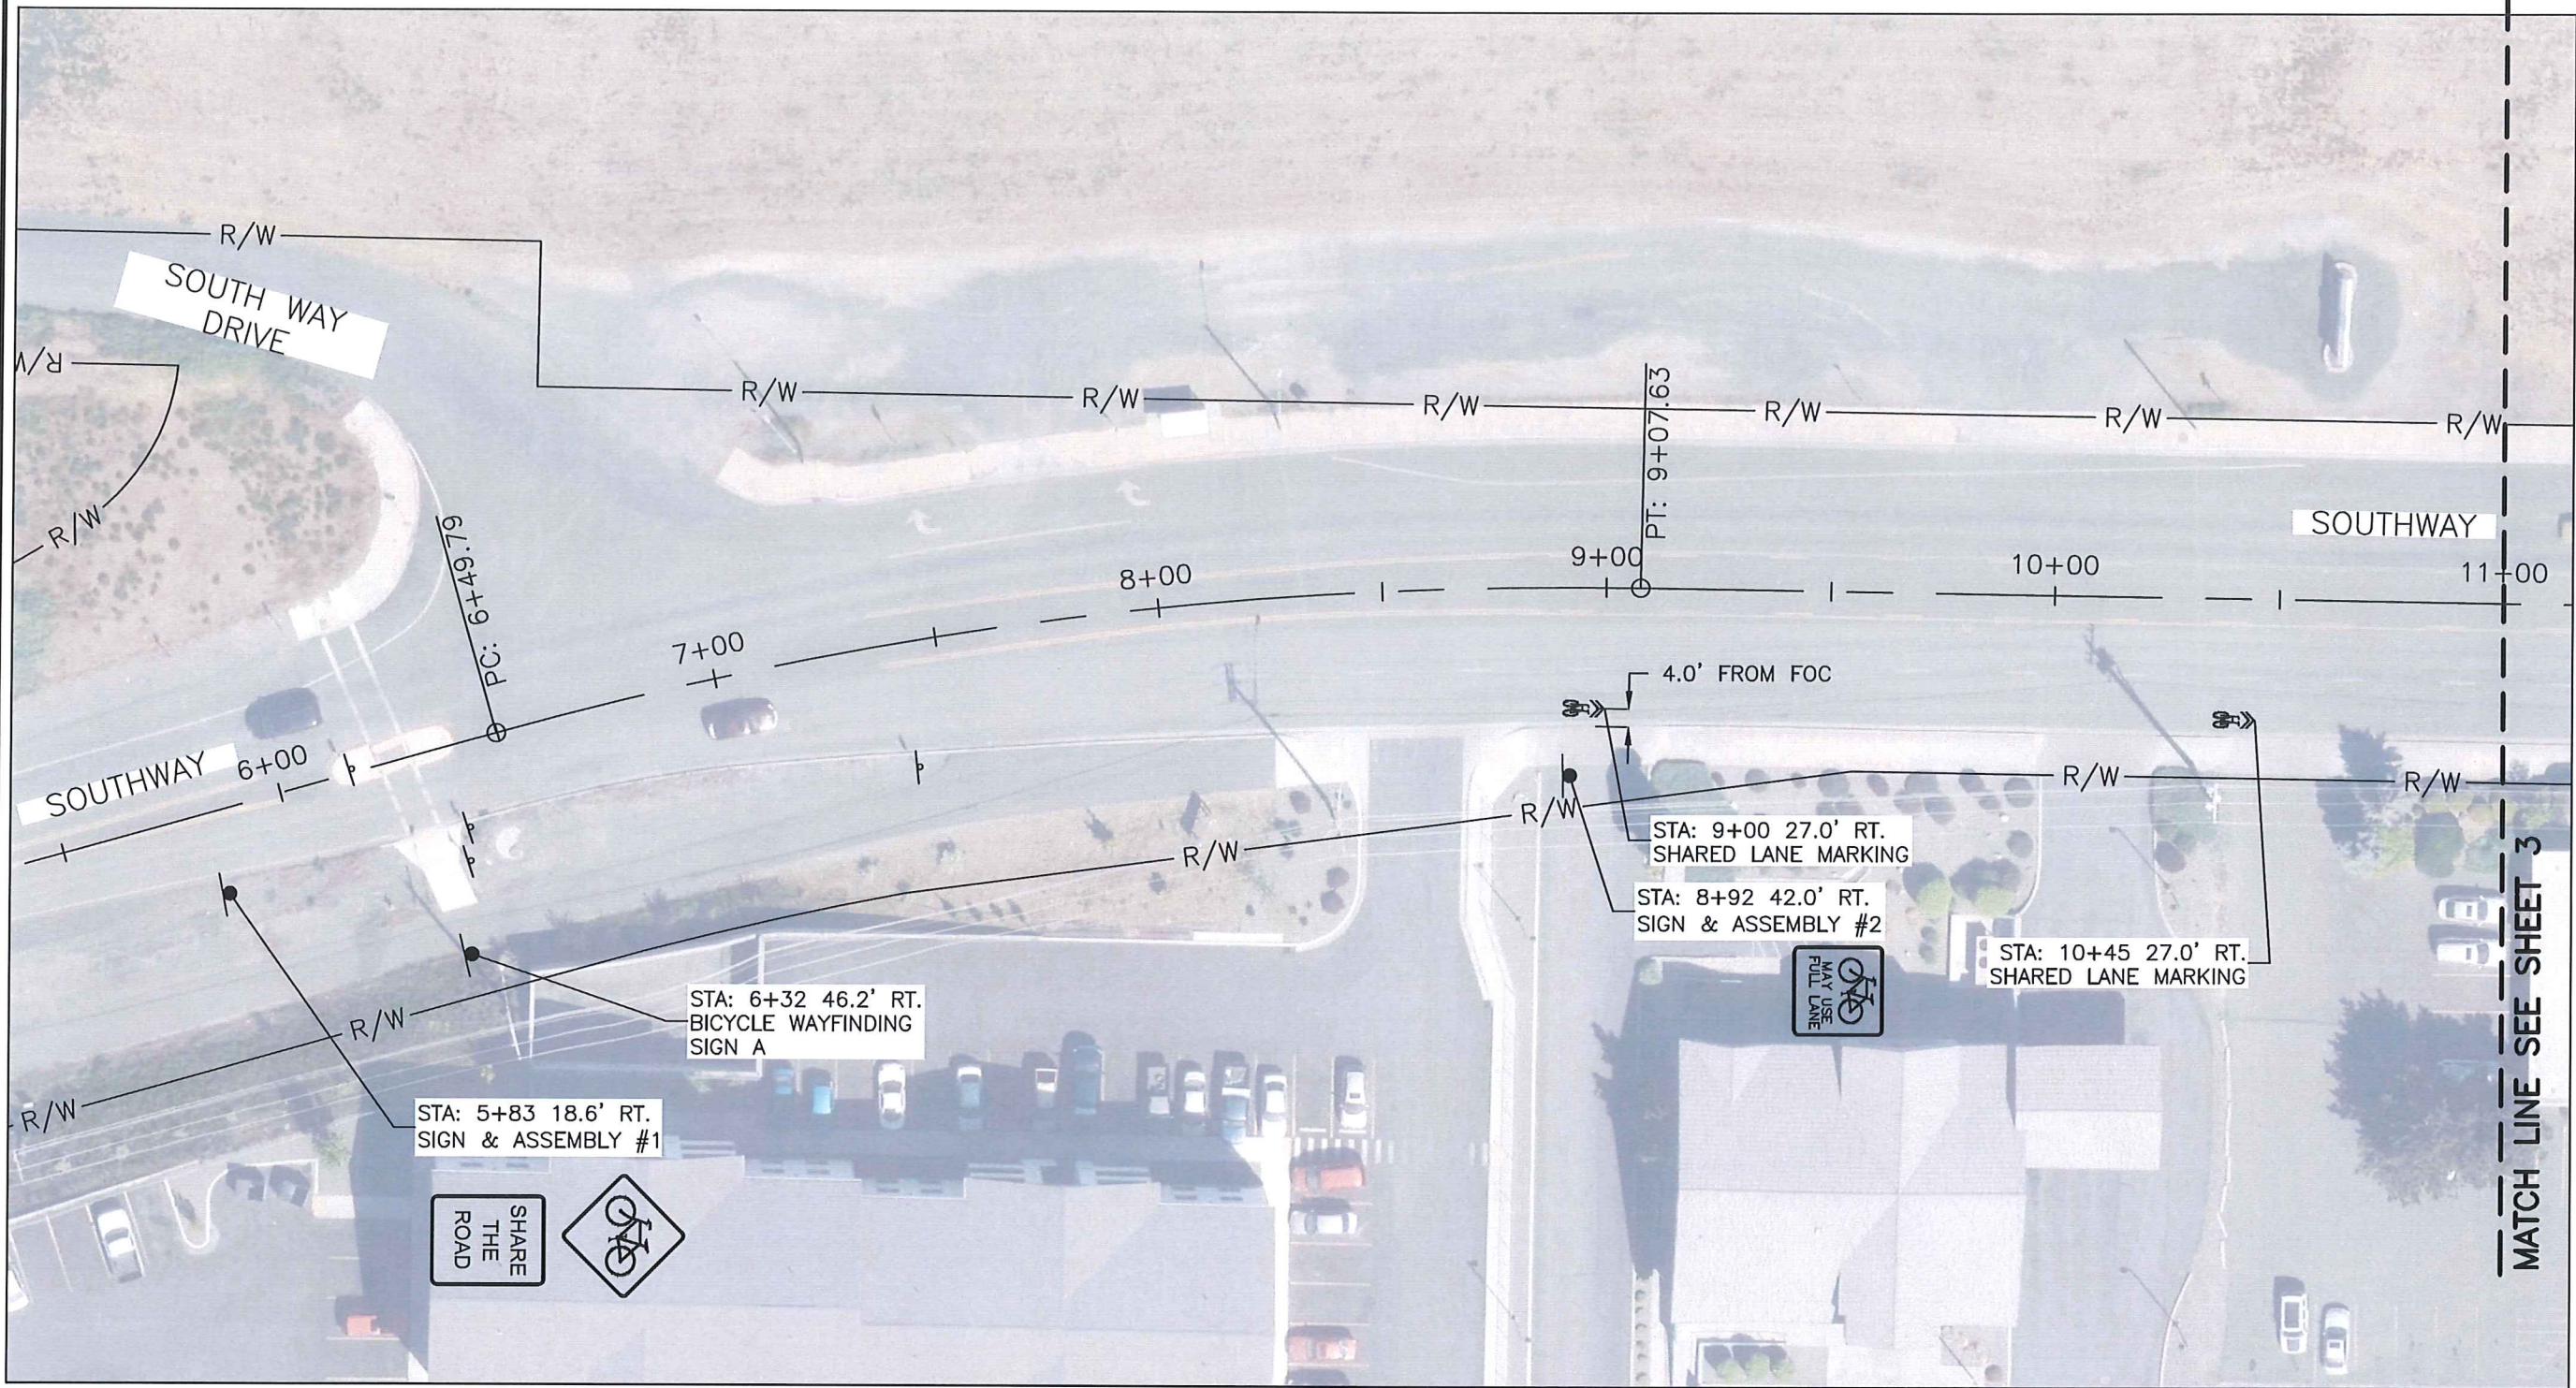

**SOUTHWAY TO 18TH STREET
BIKE ROUTE
PLAN SHEET**

SCALE: 1" = 40'	
DESIGNED BY: AMB	
DRAWN BY: BDS	
CHECKED BY: ###	
SHEET SET:	
DATE: 10-02-2017	
DRAWING NO.:	
SHEET 2	OF 5

REVISIONS		NO.	DATE	DESCRIPTION	BY

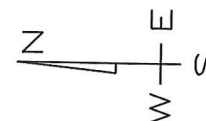
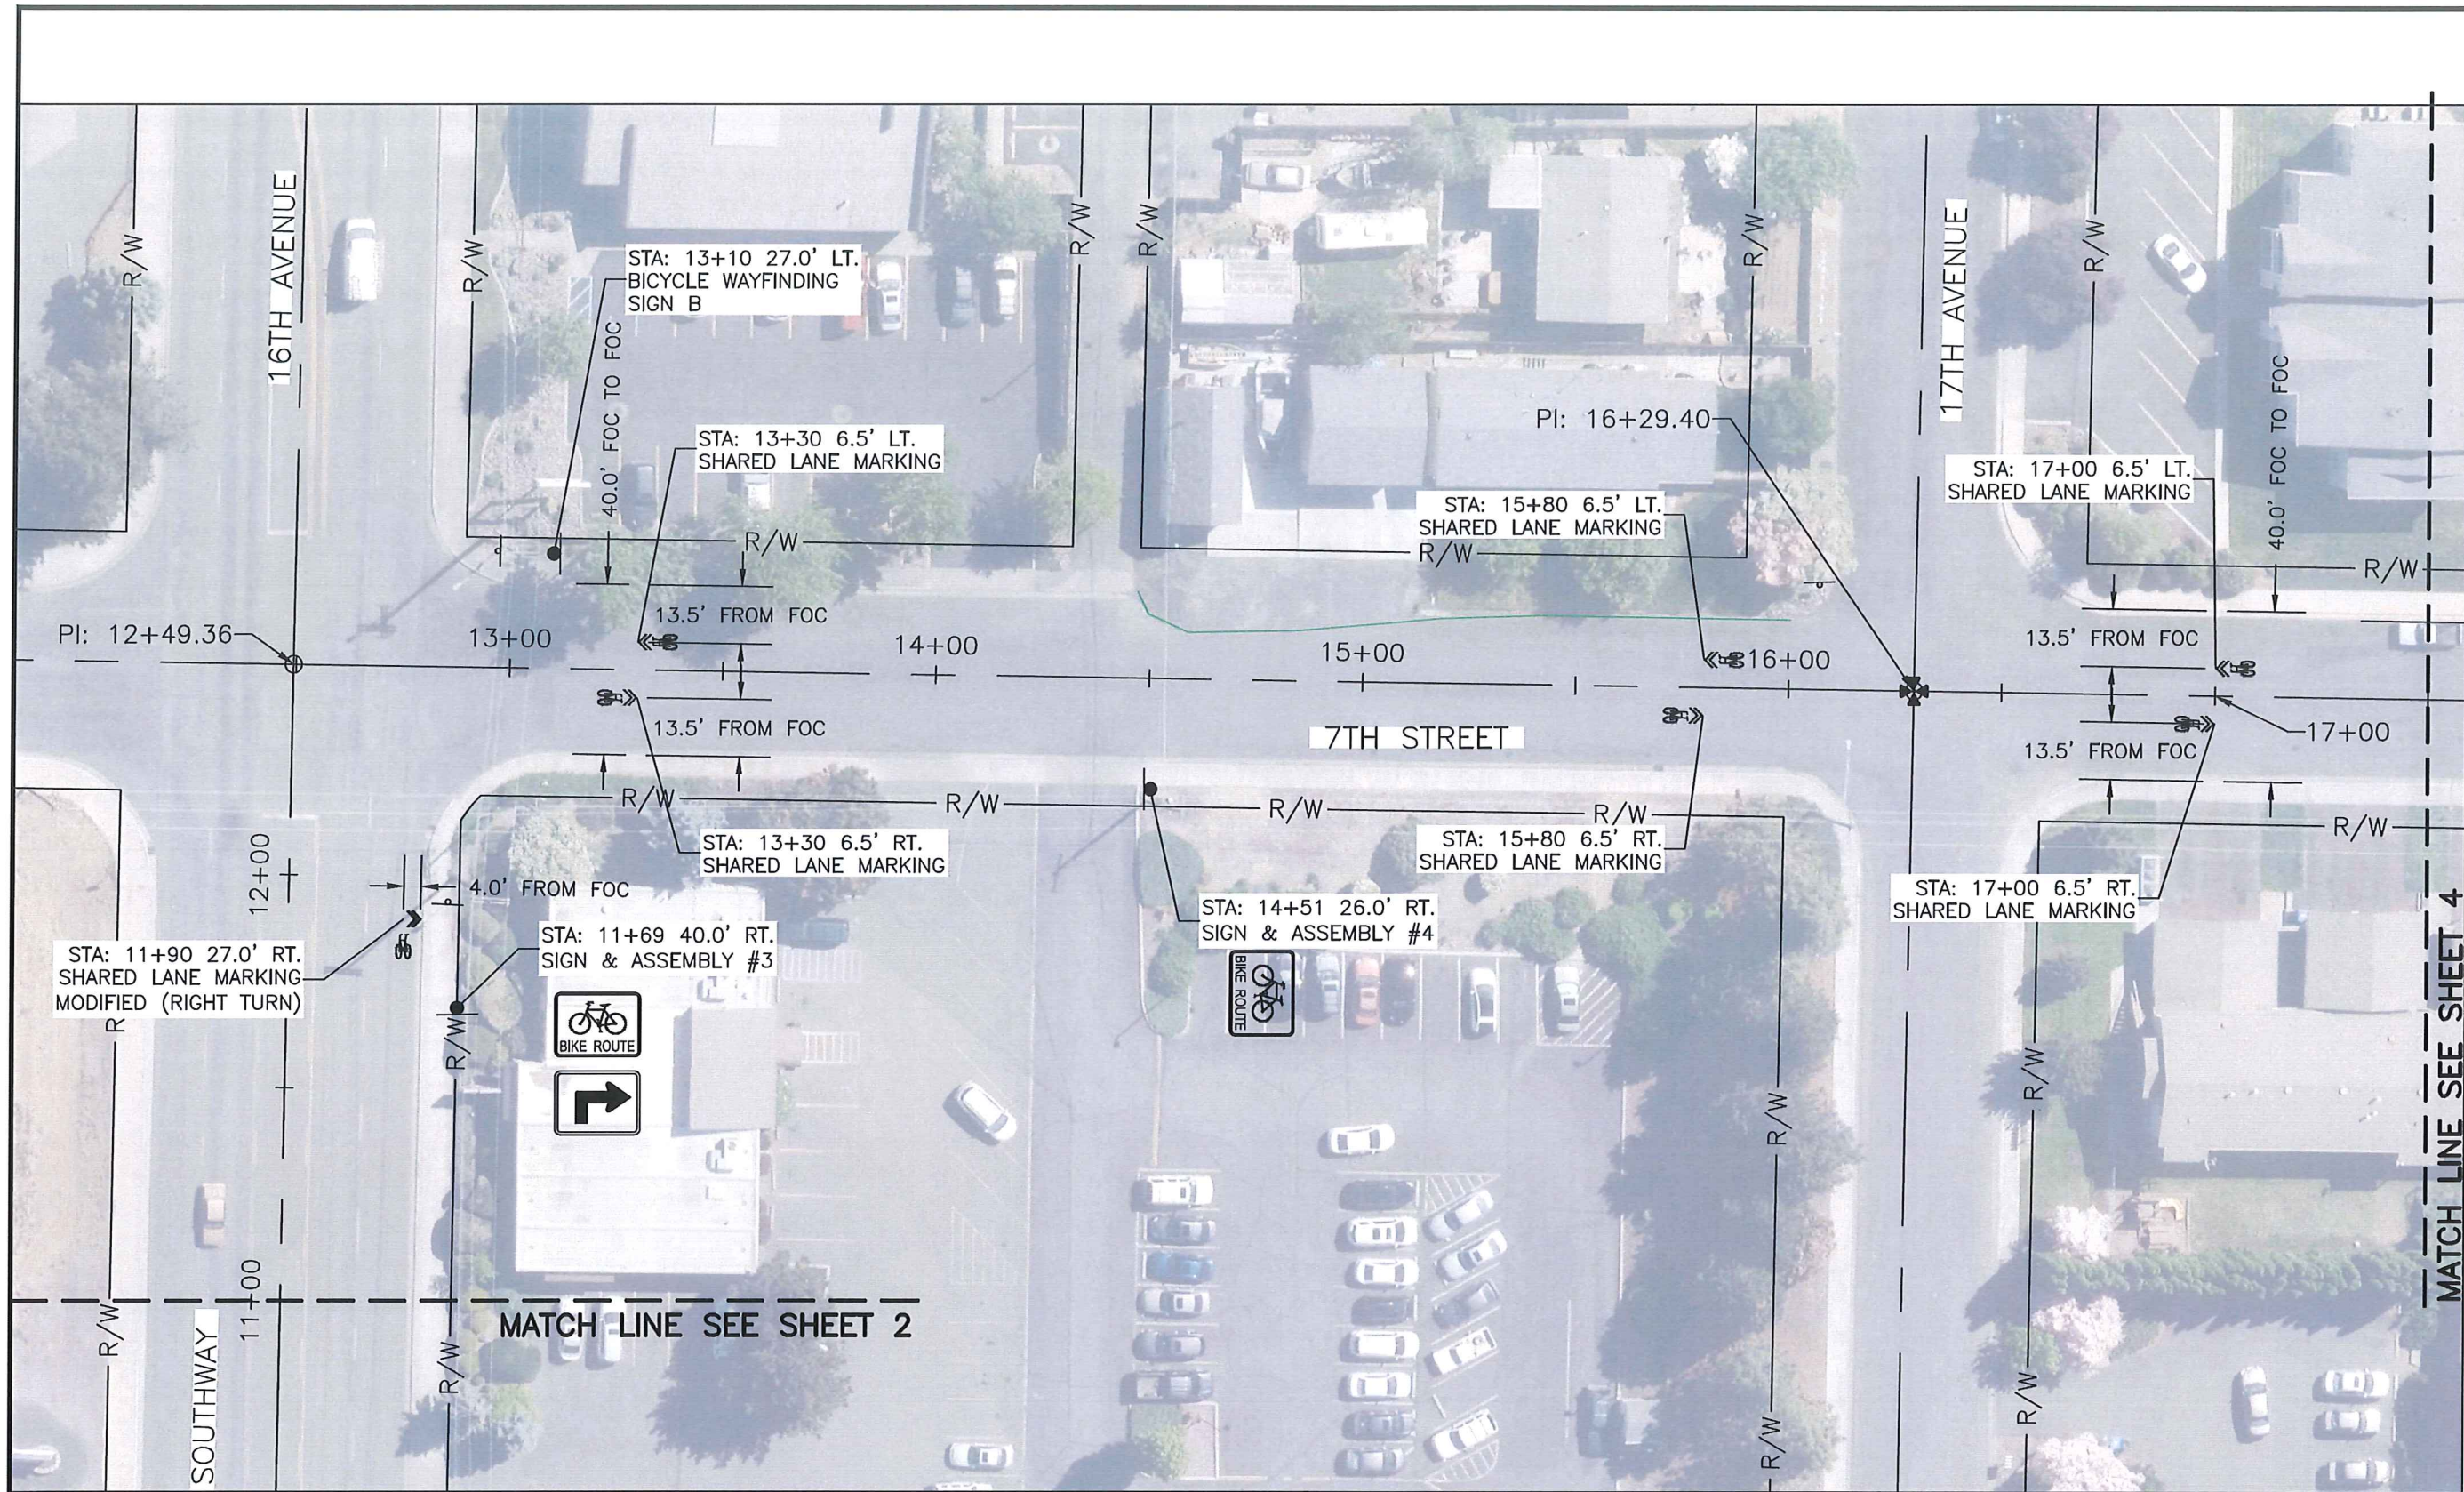


SOUTHWAY TO 18TH STREET
BIKE ROUTE

PLAN SHEET

SCALE: 1" = 40'
DESIGNED BY: AMB
DRAWN BY: BDS
CHECKED BY: ###
SHEET SET:
DATE: 10-02-2017
DRAWING NO.:

REVISIONS			
NO.	DATE	DESCRIPTION	BY

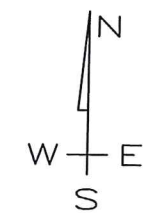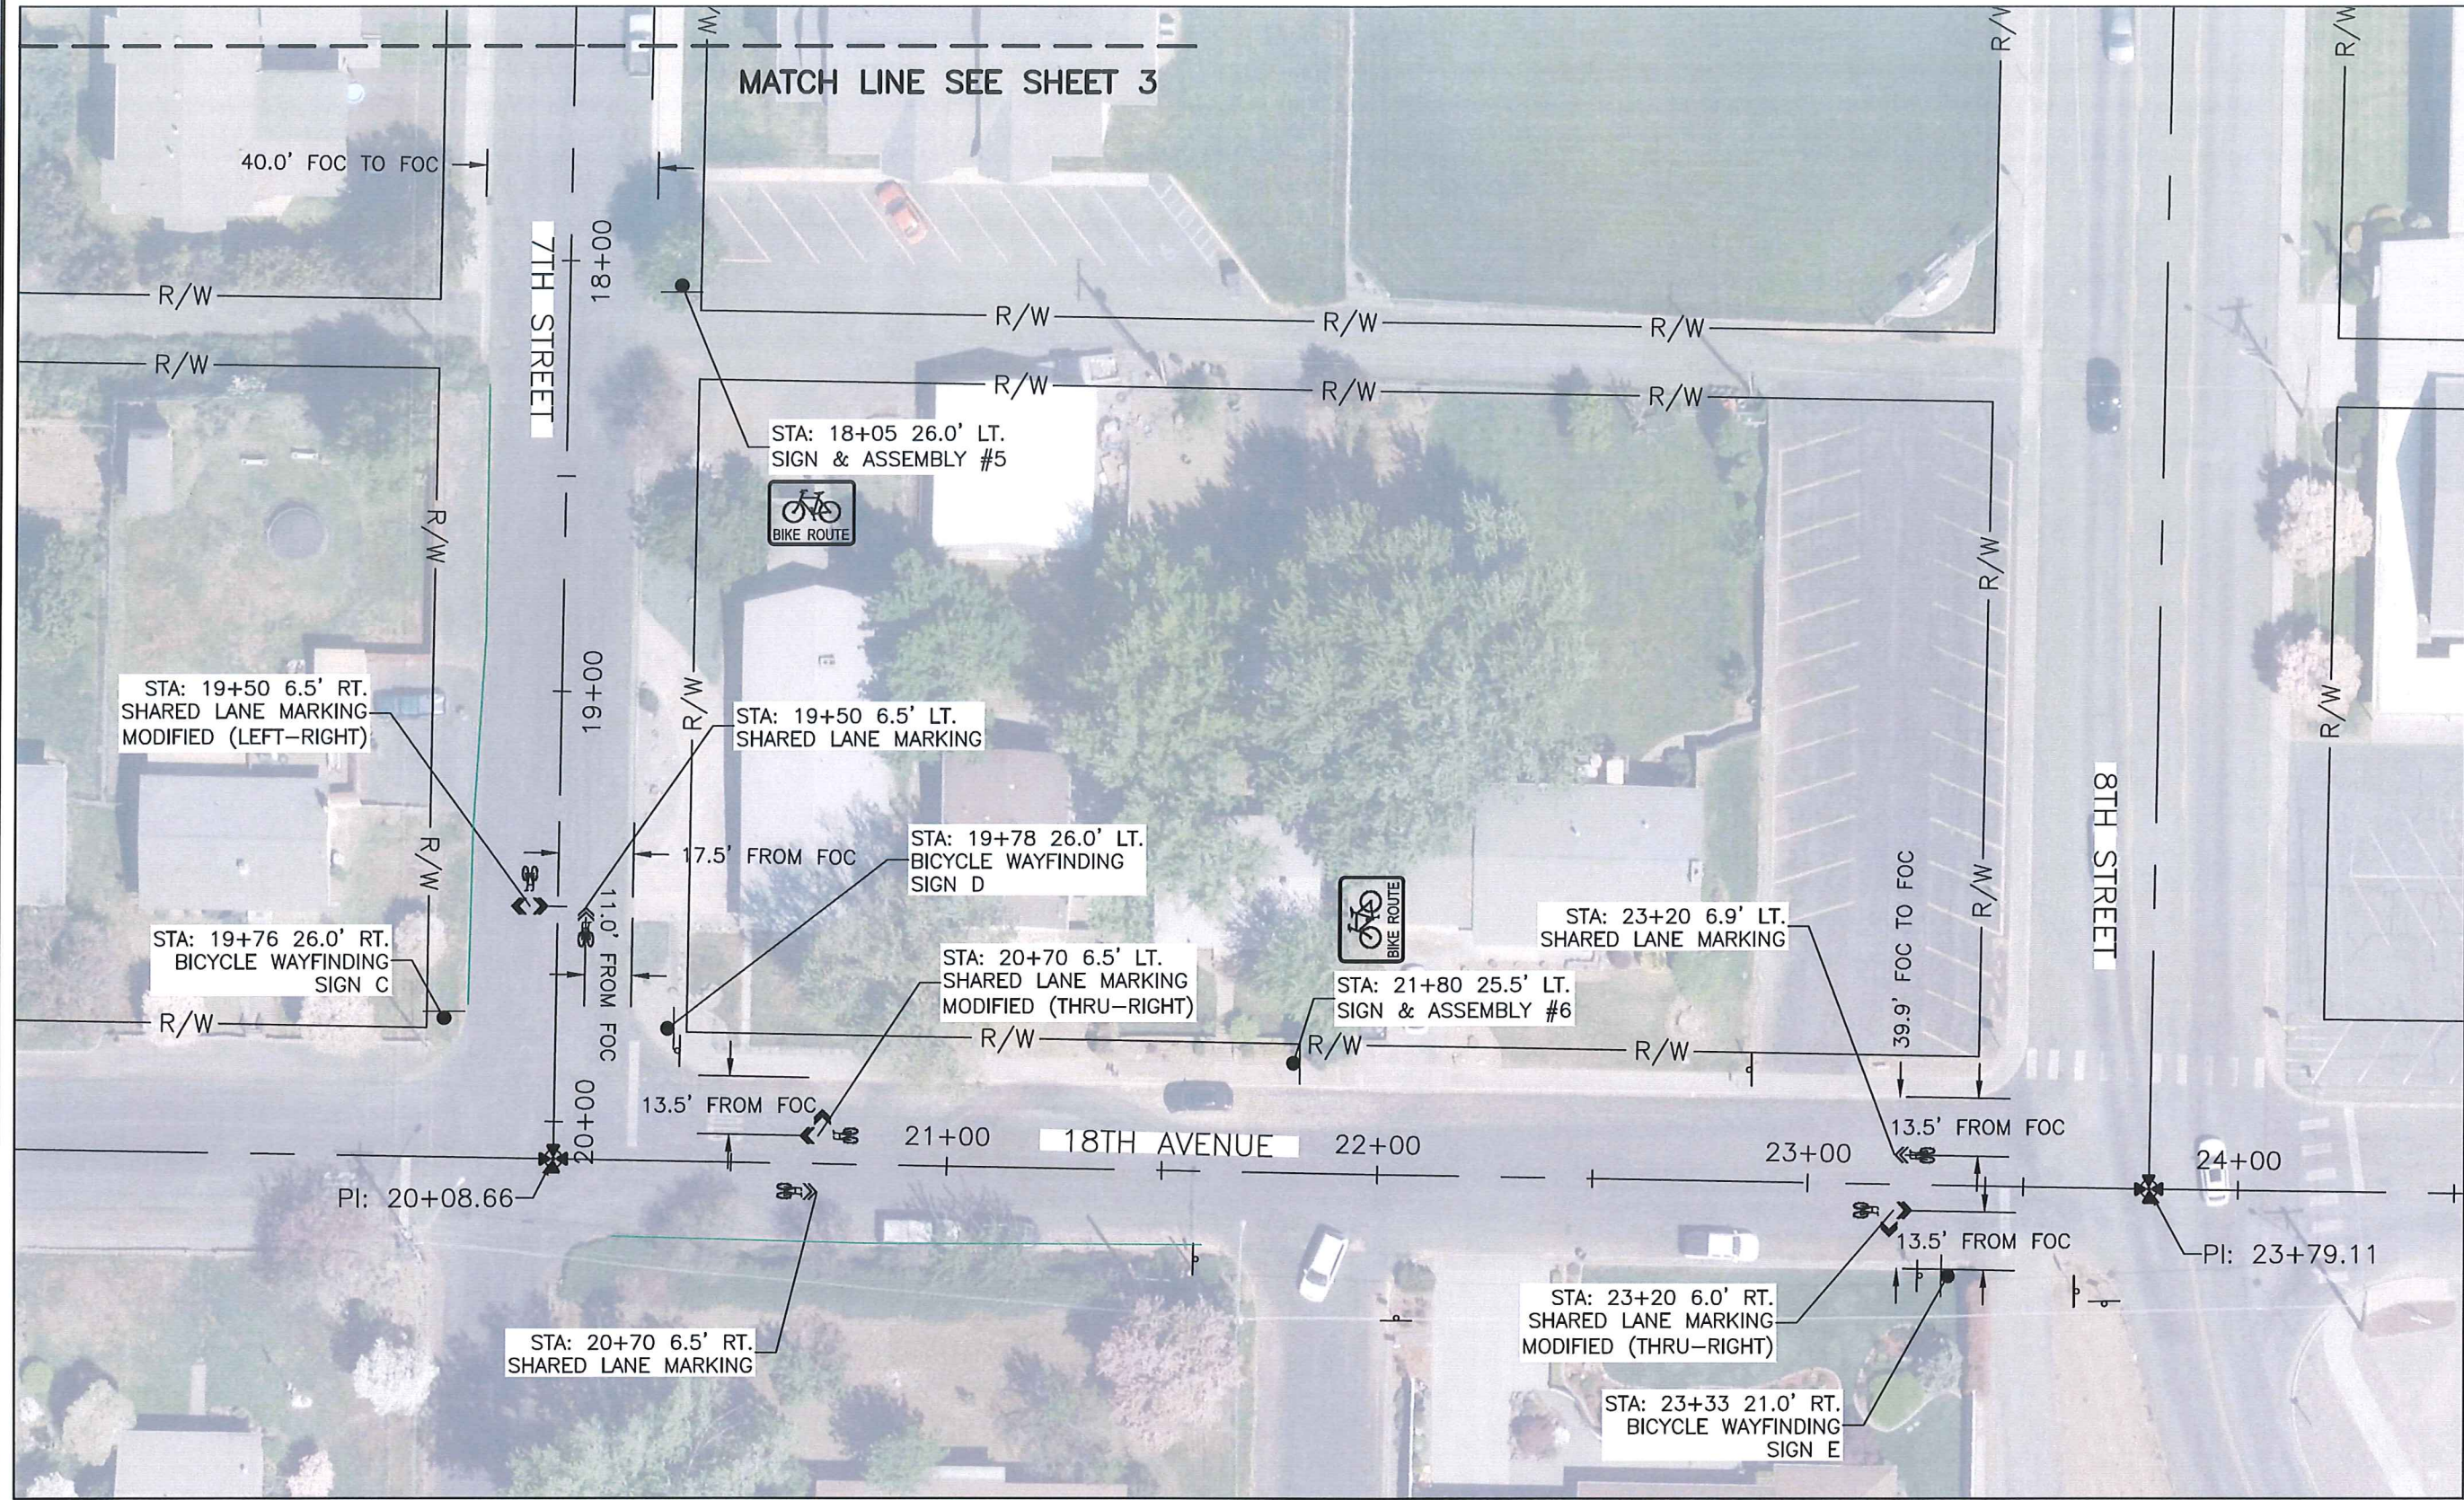

215 "D" Street, Lewiston, ID 83501-1930
Phone: 208-746-1316 Fax: 208-746-5595

REVISIONS	
NO.	DESCRIPTION

NO.	DATE	DESCRIPTION	BY

SOUTHWAY TO 18TH STREET

BIKE ROUTE

PLAN SHEET

SCALE: 1" = 40'

DESIGNED BY: AMB

DRAWN BY: BDS

CHECKED BY: ###





SHEET SET:

DATE: 10-02-2017

DRAWING NO.:

SHEET 4 OF 5

DETAILS OF SHARED LANE MARKING

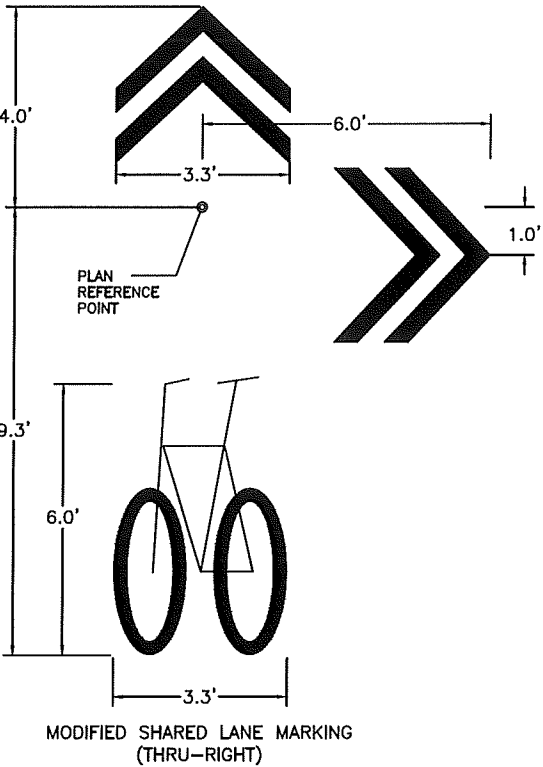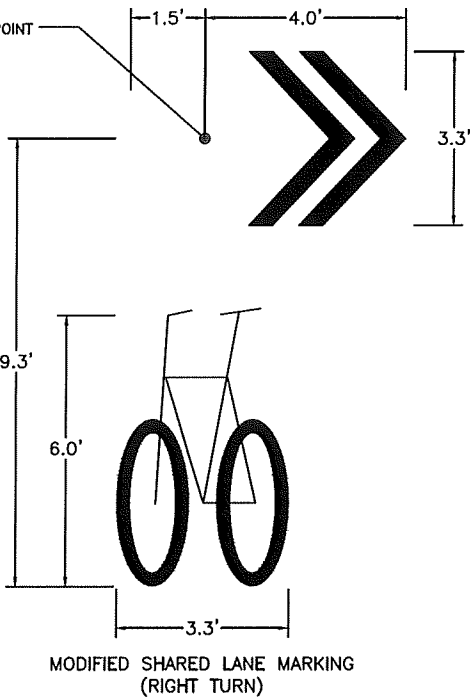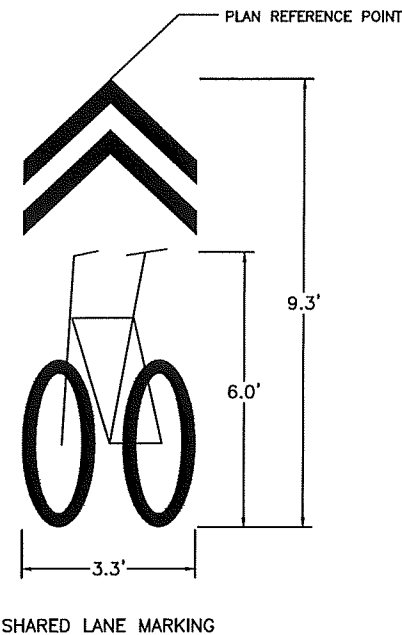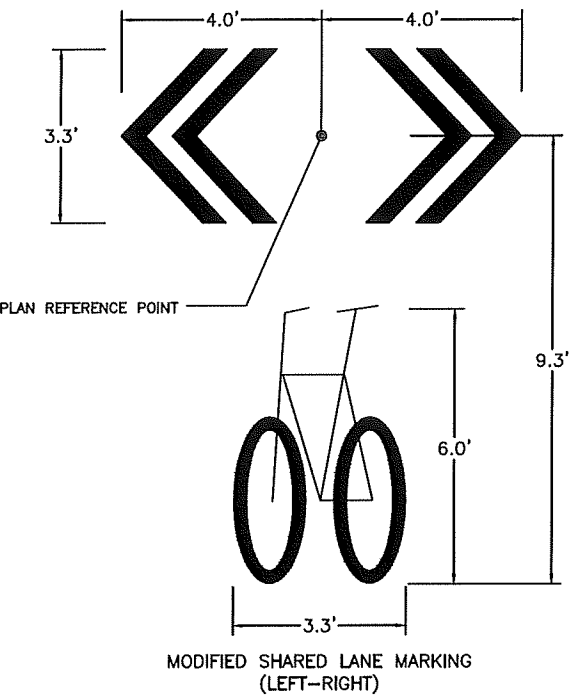

SIGN & ASSEMBLY TABLE					
SIGN ASSEMBLY	APPROX. POLE LEGTH ABOVE FINISH GRADE	SIGN DESIGNATION	SIGN SIZE W"xH"	APPROX SQ. FT. OF SIGN	SIGN DESCRIPTION
1	11'-10"	W11-1	24 x 24	4.00	BICYCLE WARNING
		W16-1P	18 x 24	3.00	SHARE THE ROAD
2	9'-6"	R4-11	30 x 30	6.25	BICYCLES MAY USE FULL LANE
3	9'-3"	D11-1	24 x 18	3.00	BIKE ROUTE
		M5-1R	12 x 9	0.75	BICYCLE ROUTE ARROW
4	8'-6"	D11-1	24 x 18	3.00	BIKE ROUTE
5	8'-6"	D11-1	24 x 18	3.00	BIKE ROUTE
6	8'-6"	D11-1	24 x 18	3.00	BIKE ROUTE

THERMOPLASTIC PAVEMENT MARKING SUMMARY	
DESCRIPTION	QUANTITY
SHARED LANE	11
MODIFIED SHARED LANE (LEFT-RIGHT TURN)	1
MODIFIED SHARED LANE (RIGHT TURN)	1
MODIFIED SHARED LANE (THRU-RIGHT TURN)	2

BICYCLE WAYFINDING SIGNS

← 11 Min Downtown 1.7 Mi

← 6 Min Normal Hill 0.86 Mi

↑ 4 Min Modie Trail 0.56 Mi

↑ 9 - 14 Min Orchards 1.5 - 2.19 Mi

SIGN A

↑ 4 Min Normal Hill 0.57 Mi

↑ 9 Min Downtown 1.41 Mi

SIGN B

Levee Trail → 0.70 Mi 5 Min

← Modie Trail 2 Min 0.30 Mi

← Orchards 8 - 12 Min 1.25 - 1.94 Mi

SIGN C

↑ 5 Min Levee Trail 0.70 Mi

→ Normal Hill 0.71 Mi 5 Min

→ Downtown 1.55 Mi 10 Min


SIGN D

↑ 2 Min Modie Trail 0.23 Mi

↑ 8 Min Orchards (Stewart Ave) 1.18 Mi

→ Orchards (Bryden Ave) 1.87 Mi 12 Min

SIGN E

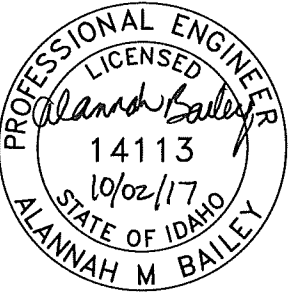

CITY OF LEWISTON
PUBLIC WORKS
DEPARTMENT
1861

215 "D" Street, Lewiston, ID 83501-1930
Phone: 208-746-1316 Fax: 208-746-5595

REVISIONS		DESCRIPTION		DATE		BY	

SOUTHWAY TO 18TH STREET

BIKE ROUTE

DETAILS, SIGN TABLE & QUANTITY SUMMARY

SCALE: 1" = 40'

DESIGNED BY: AMB

DRAWN BY: BDS

CHECKED BY: ###

SHEET SET:

DATE: 10-02-2017

DRAWING NO.:

SHEET 5 OF 5