



WATER MAIN SCHEDULE


TAG	LINE	STA	FITTINGS
20	B	0+00	8" FL x MJ GV (E)
21	B	0+92	8" MJ 45 ELL
22	B	1+23	8" MJ 45 ELL
23	B	1+41	8" FL TEE 8" FCA (W) 8" FL x MJ GV (N) 8" FL x MJ GV (E)
24	B	1+41	7 LF 8" PIPE (N) 8" x 4" MJ RED 6 LF 4" PIPE 4" MJ 11 ELL CONNECT TO EXISTING
25	B	1+53	8" x 6" MJ x FL TEE 6" FL x MJ GV (W) HYDRANT - 11' LT
26	B	1+53	8" MJ PLUG (E)
27-29			NOT USED
30	C	0+00	CONNECT TO EXISTING
31	C	1+72	8" MJ 11 ELL
32	C	1+91	8" MJ 22 ELL
33	C	2+10	8" MJ 45 ELL

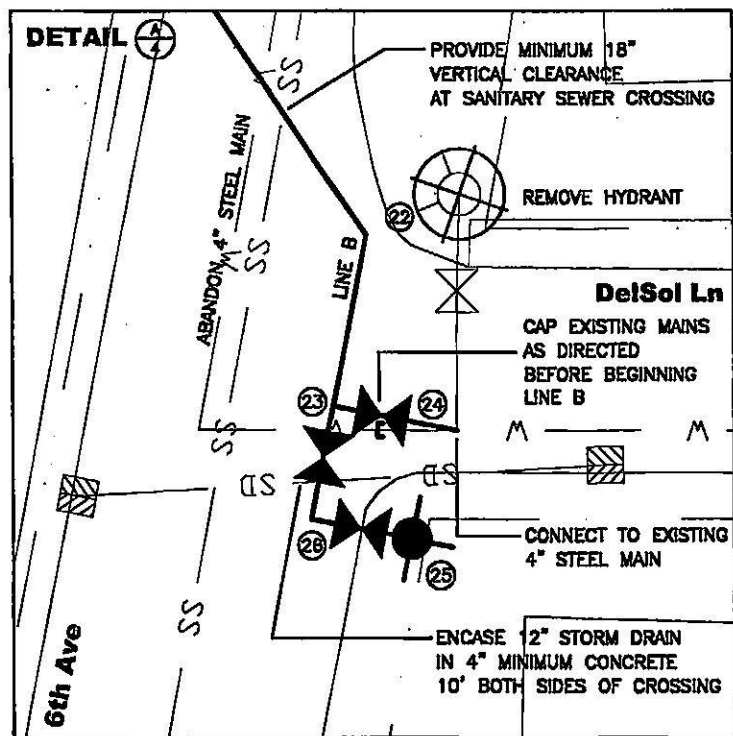

LINE C PROFILE

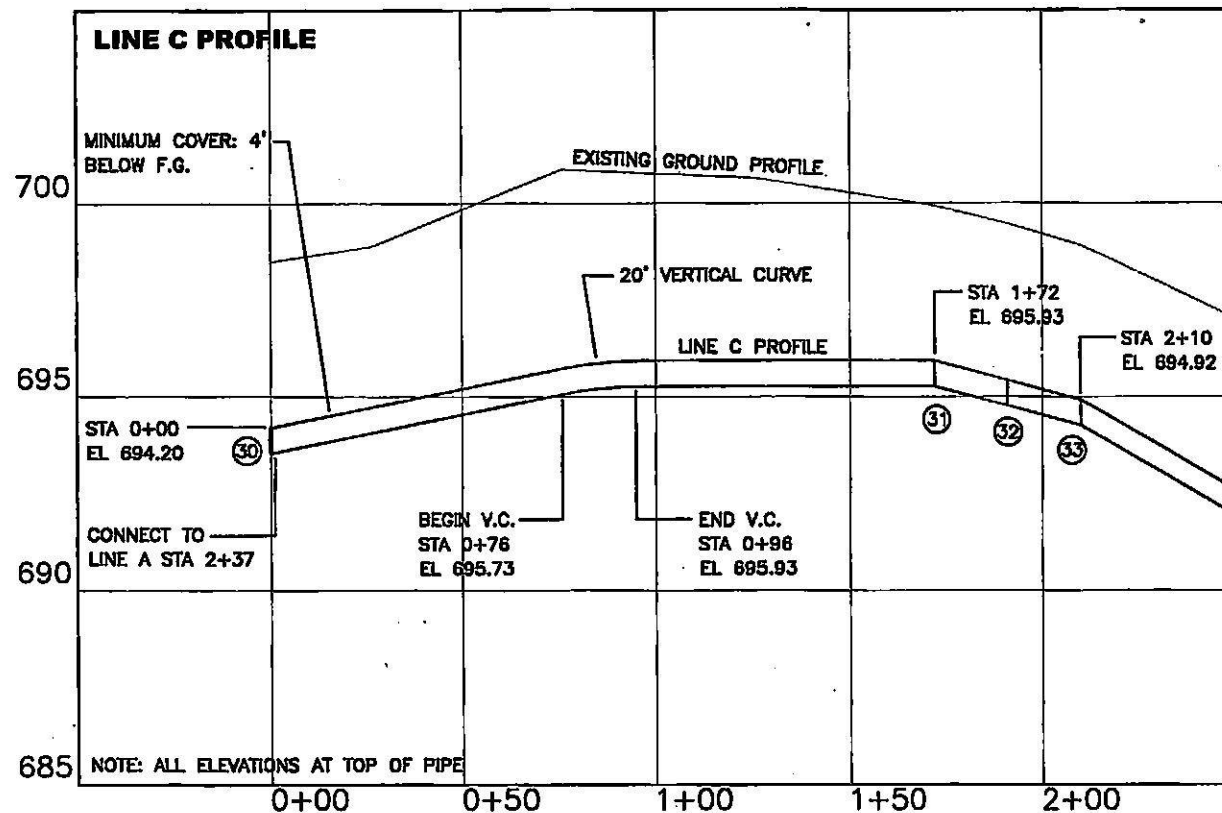


LINE B PROFILE

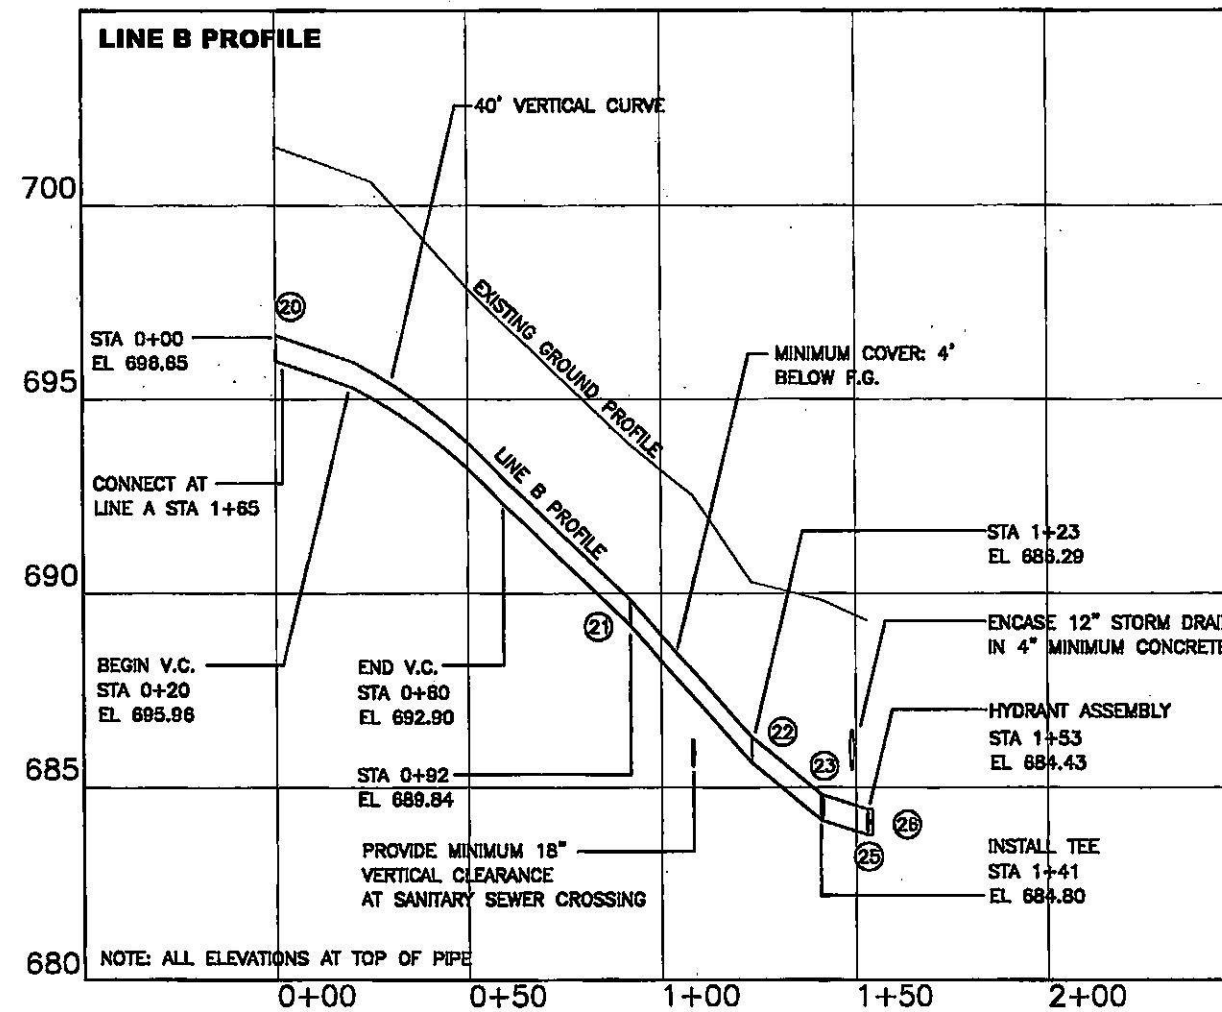

NO.	DATE	FILENAME	BY	DESCRIPTION


WATER DEPARTMENT
 PLAN & PROFILE
 15th Street
 Water Main Replacement

CITY OF LEWISTON
 PUBLIC WORKS DEPARTMENT
 ENGINEERING SERVICES
 124 F STREET LEWISTON, ID 83601
 (208) 748-3671 FAX (208) 748-6667

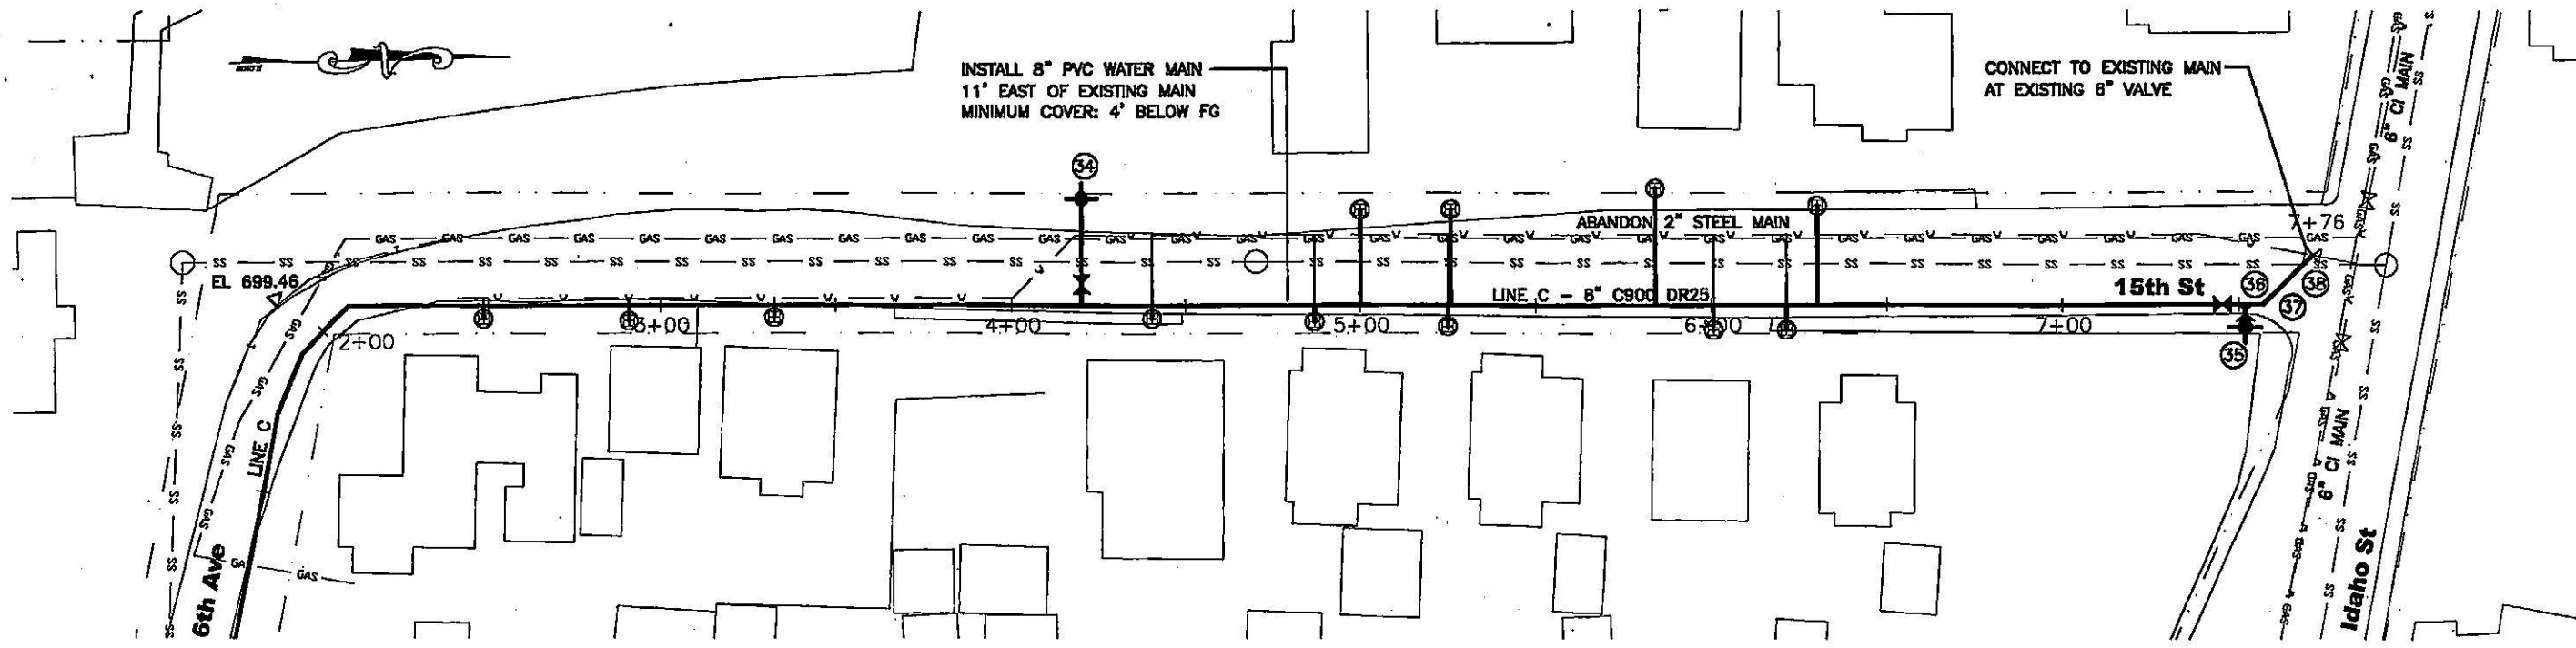


WATER MAIN SCHEDULE

TAG	LINE	STA	FITTINGS
34	C	4+20	8" x 6" MJ x FL TEE 6" FL x MJ GV (W) HYDRANT - 31' LT
35	C	7+52	8" x 6" FL TEE 8" FL x MJ GV (S) 6" FL x MJ GV (E) HYDRANT - 6' RT 8" FCA (N)
36	C	7+57	8" MJ 45 ELL
37	C	7+66	8" x 6" MJ REDUCER
38	C	7+76	6" MJ 45 ELL CONNECT TO EXISTING

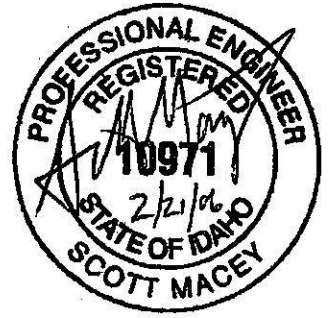

LINE C PROFILE

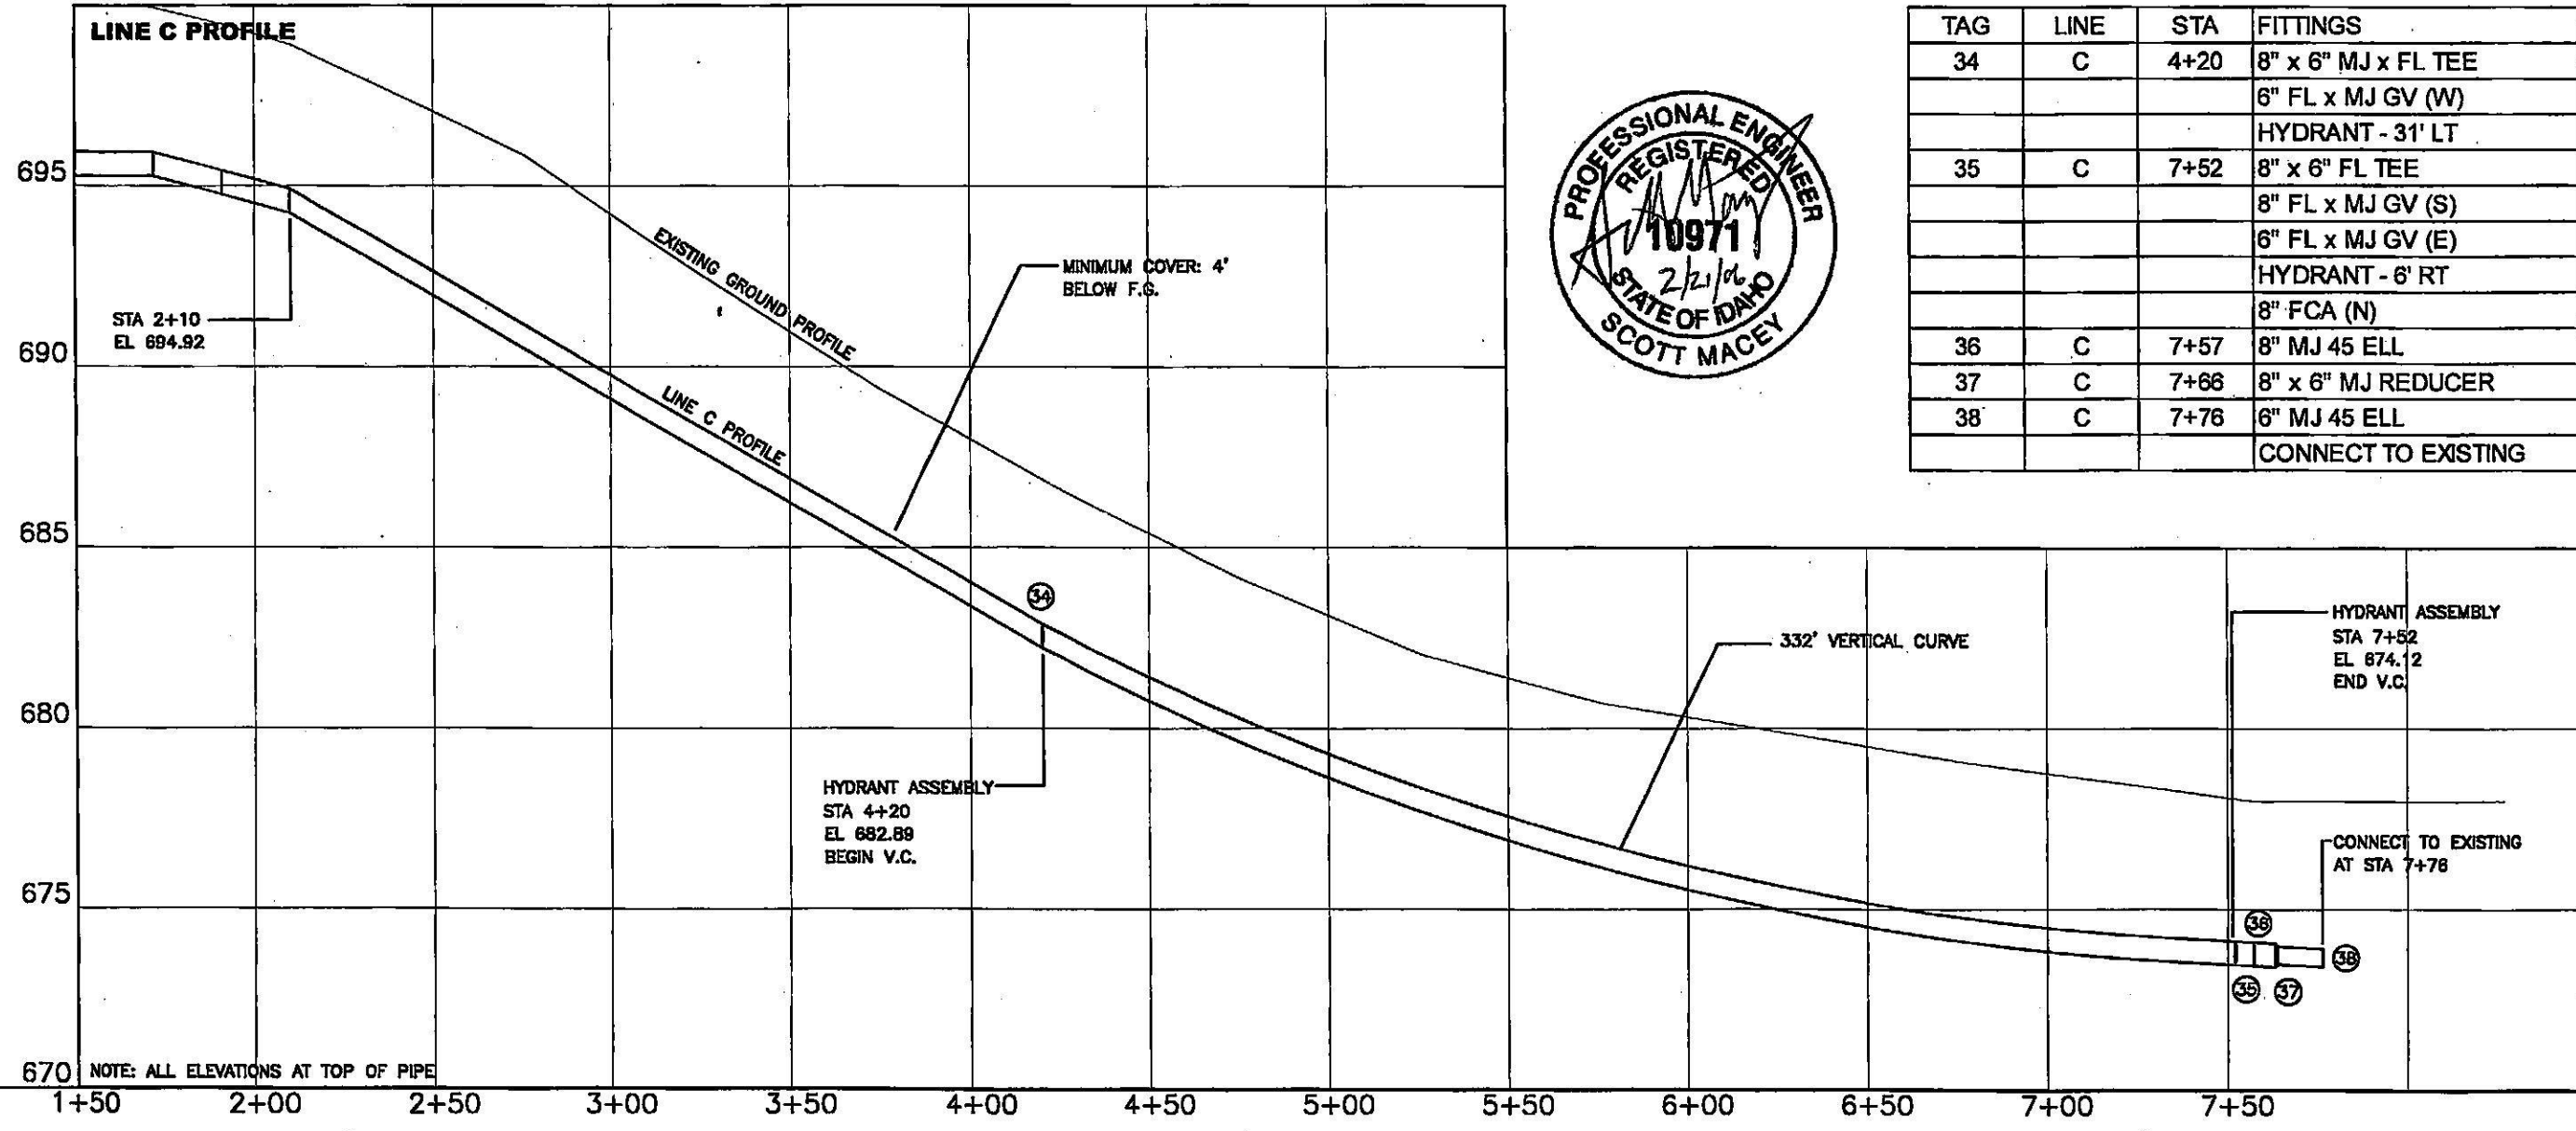


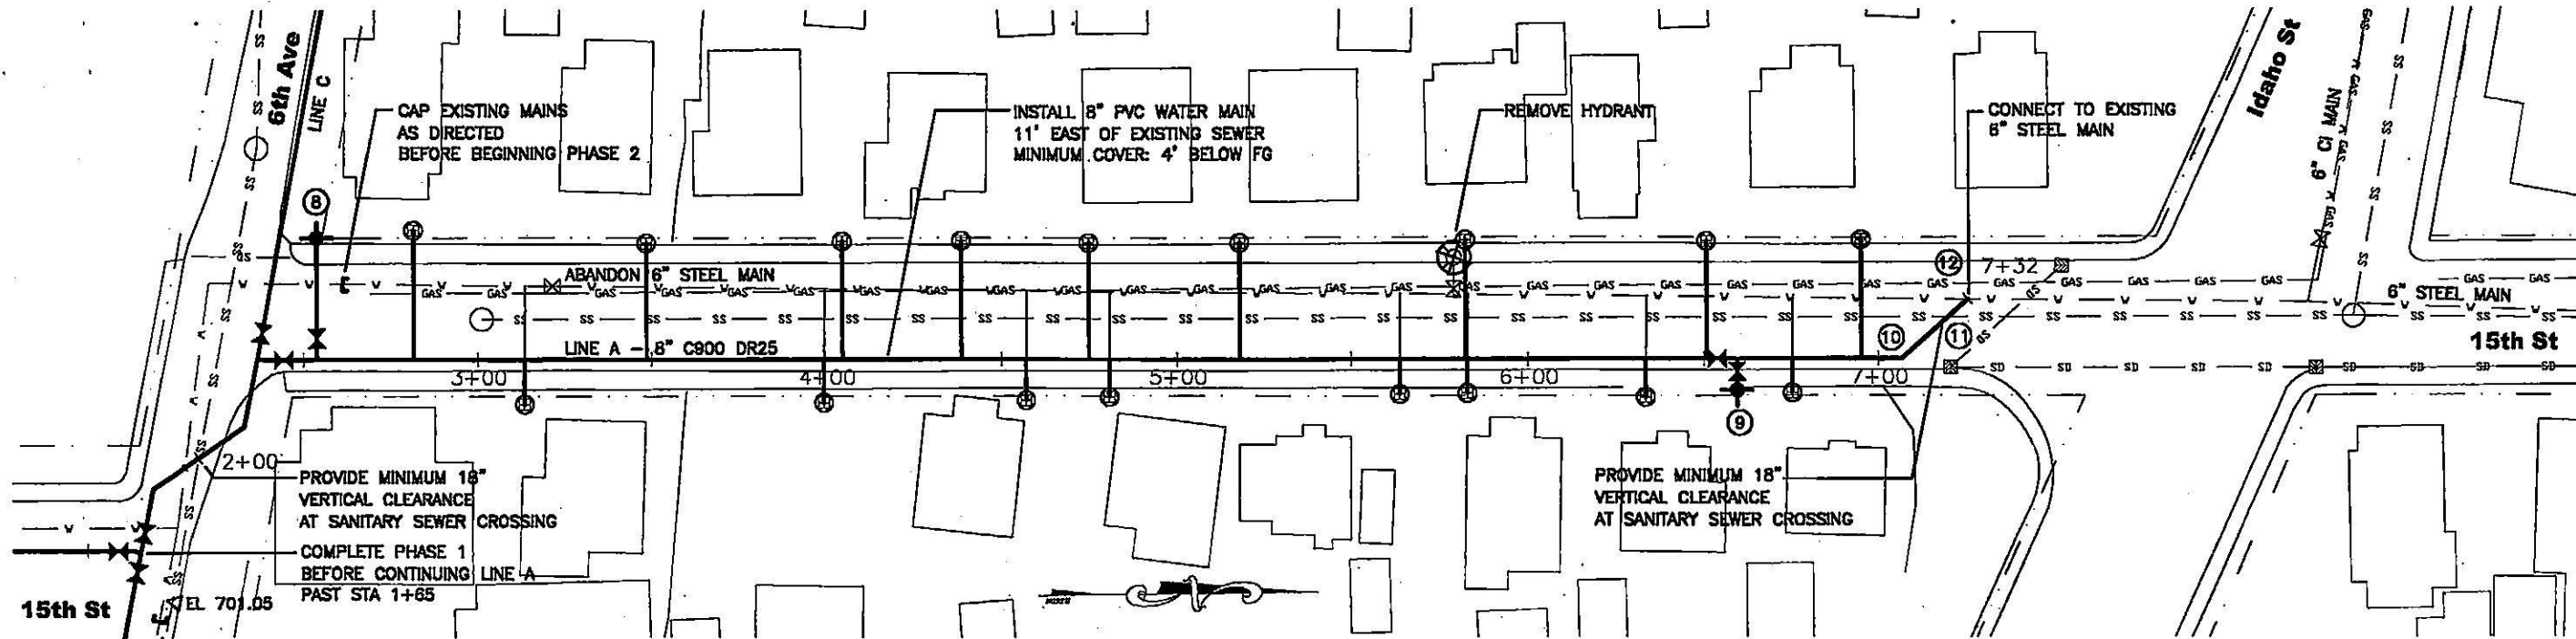
SCALE: 1" = 50'
 DATE: Feb 2006
 DRAWING NO.: 1505-010-010
 SHEET: 5 of 8

DESIGNED BY: S.M.
 DRAWN BY: S.M.
 CHECKED BY: D.S.
 JOB NO.:

REVISIONS
 NO. DATE FILENAME DESCRIPTION BY


WATER DEPARTMENT
 PLAN & PROFILE
 14th Street
 Water Main Replacement


 CITY OF LEWISTON
 PUBLIC WORKS DEPARTMENT
 ENGINEERING SERVICES
 134 1st STREET LEWISTON, ID 83501
 (208) 746-3871 FAX (208) 746-8687



WATER MAIN SCHEDULE


TAG	LINE	STA	FITTINGS
8	A	2+54	8" x 6" MJ x FL TEE 6" FL x MJ GV (W) HYDRANT - 35' LT
9	A	6+80	8" x 6" FL TEE 8" FL x MJ GV (S) 6" FL x MJ GV (E) HYDRANT - 7' RT 8" FCA (N)
10	A	7+07	8" MJ 45 ELL
11	A	7+19	8" x 6" MJ REDUCER
12	A	7+32	6" MJ 45 ELL CONNECT TO EXISTING
13-19			NOT USED

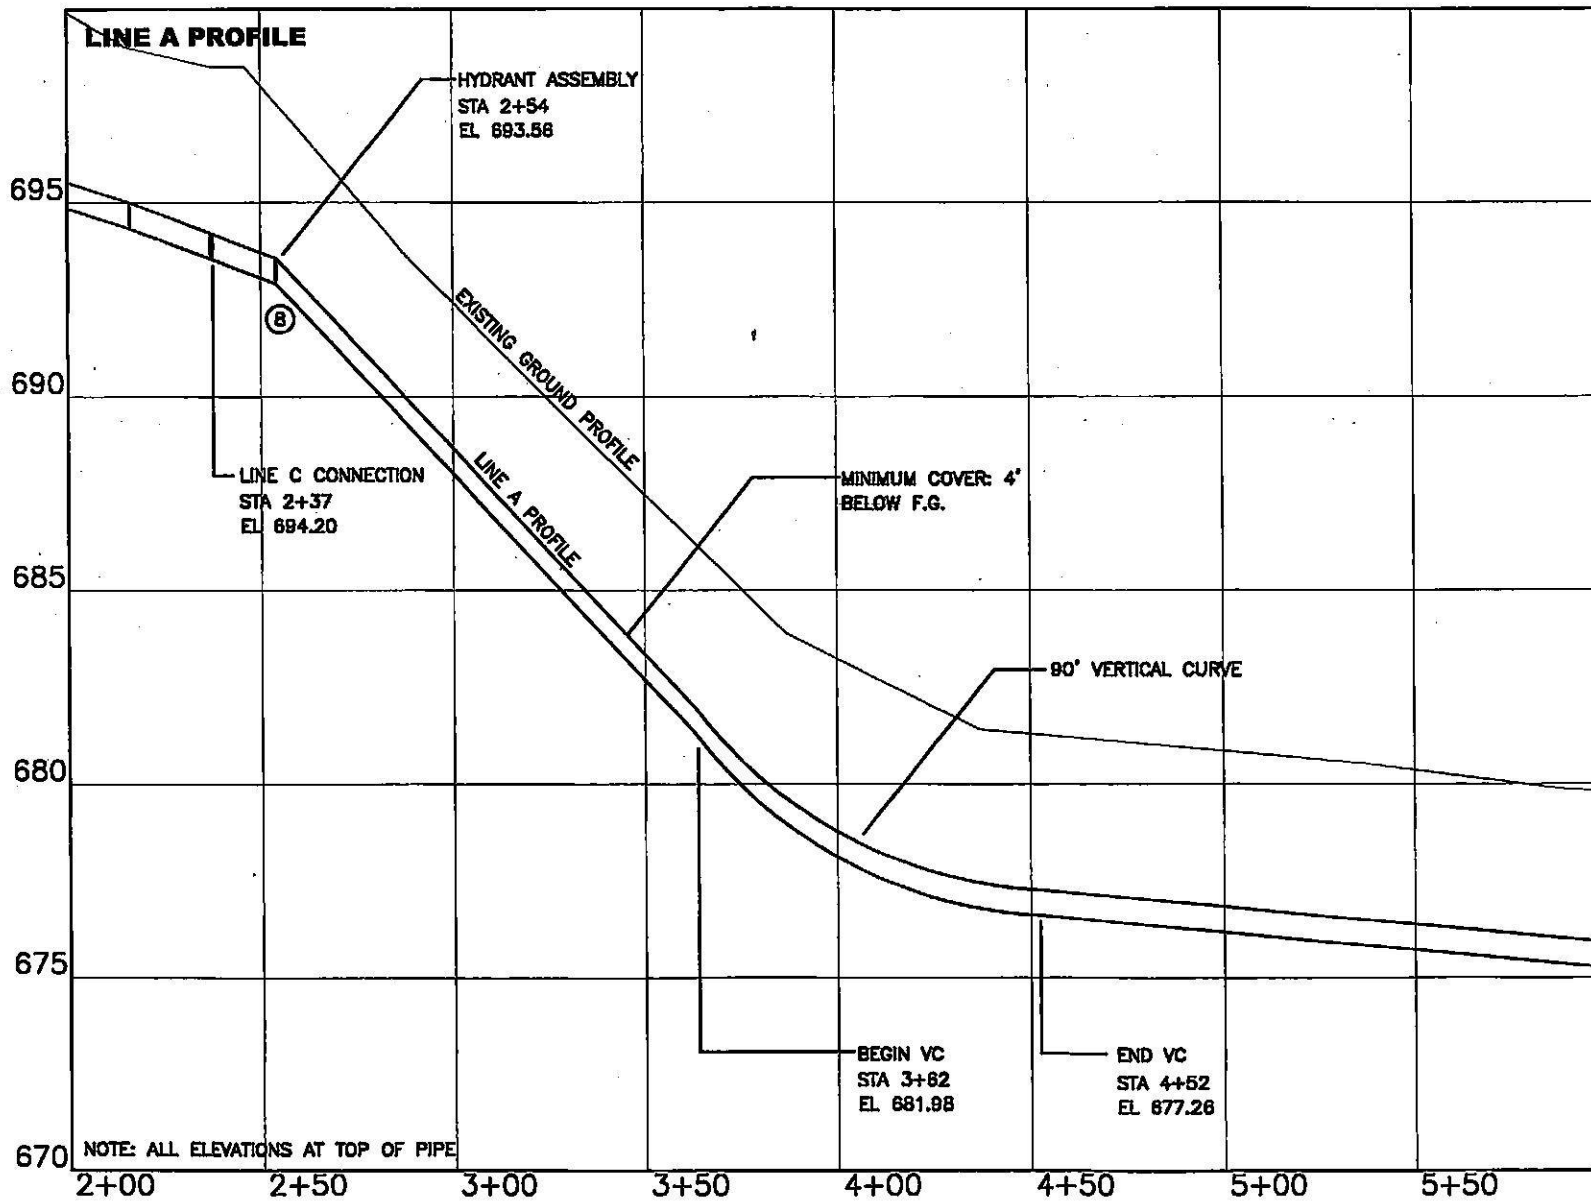

SCALE: 1" = 50'
 DATE: FEB 2006
 DRAWING NO.: PLANS.dwg
 SHEET: 3 OF 8
 DESIGNED BY: S.M.
 DRAWN BY: S.M.
 CHECKED BY: D.S.
 JOB NO.:


WATER DEPARTMENT
 PLAN & PROFILE
 15th Street
 Water Main Replacement

CITY OF LEWISTON
 PUBLIC WORKS DEPARTMENT
 ENGINEERING SERVICES
 154 P STREET LEWISTON, ID 83501
 (208) 746-8671 FAX (208) 746-6607

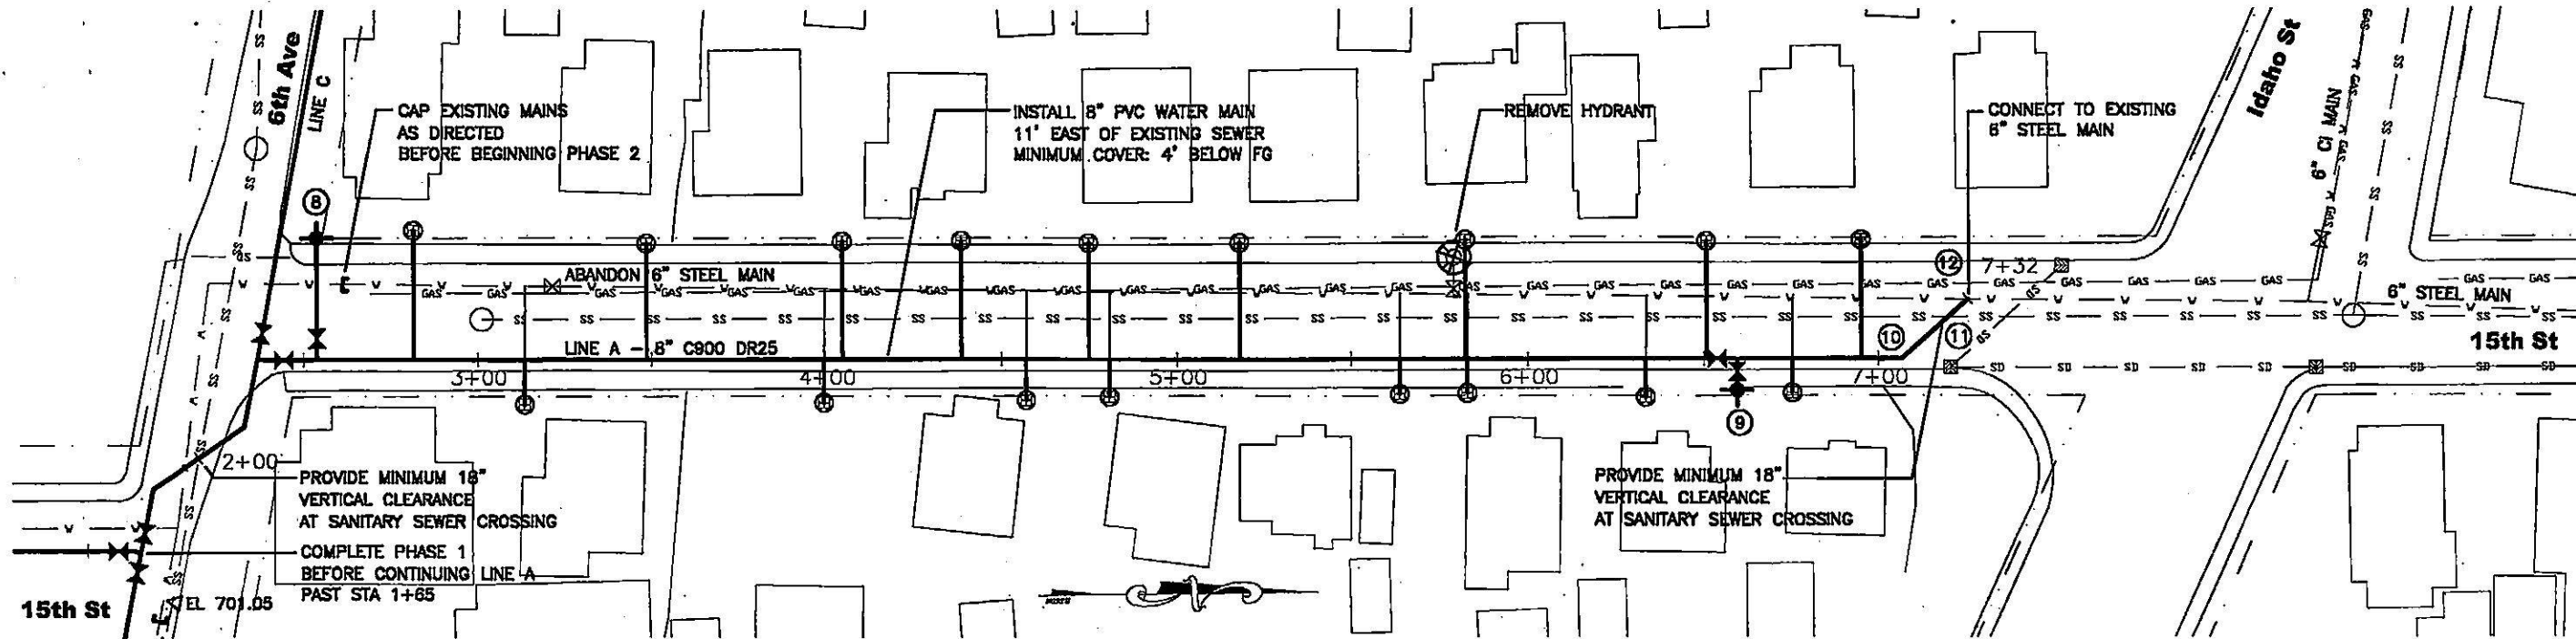

WATER MAIN SCHEDULE

TAG	LINE	STA	FITTINGS
8	A	2+54	8" x 6" MJ x FL TEE 6" FL x MJ GV (W) HYDRANT - 35' LT
9	A	6+80	8" x 6" FL TEE 8" FL x MJ GV (S) 6" FL x MJ GV (E) HYDRANT - 7' RT 8" FCA (N)
10	A	7+07	8" MJ 45 ELL
11	A	7+19	8" x 6" MJ REDUCER
12	A	7+32	6" MJ 45 ELL CONNECT TO EXISTING
13-19			NOT USED

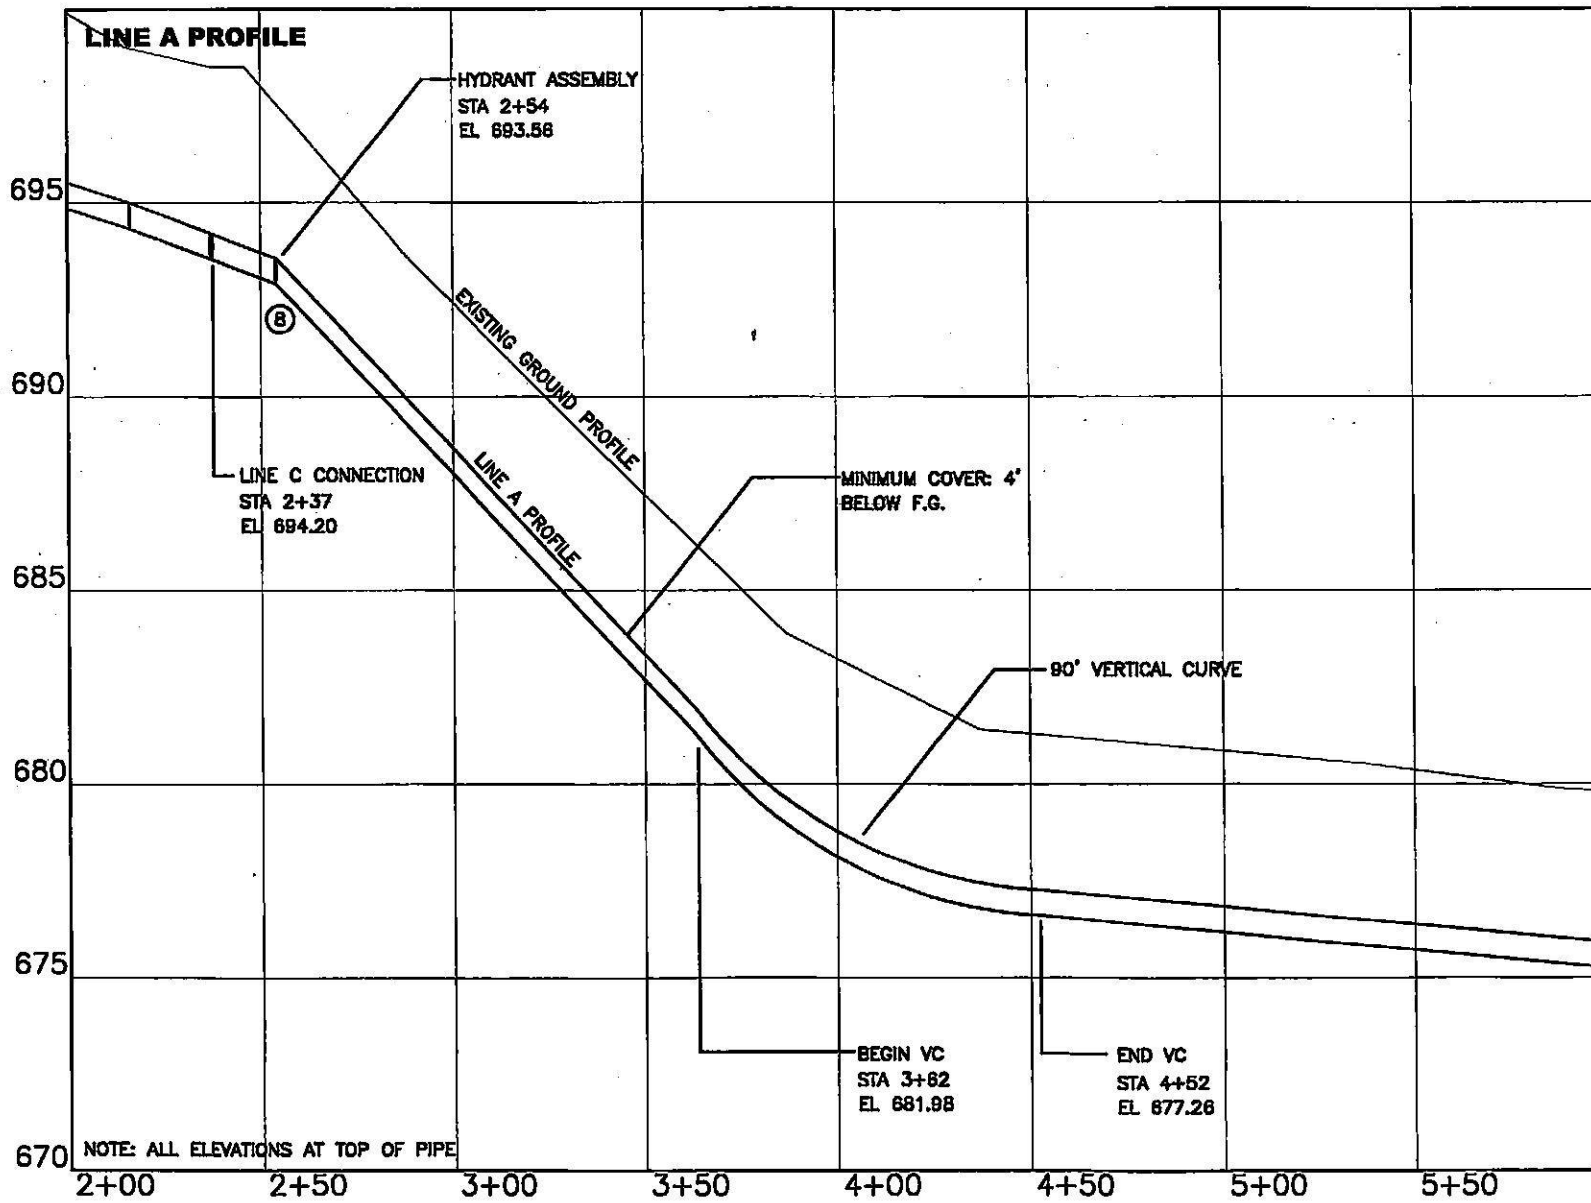


SCALE: 1" = 50'
 DATE: FEB 2006
 DRAWING NO.: 1515R-010-01
 SHEET: 3 OF 8

DESIGNED BY: S.M.
 DRAWN BY: S.M.
 CHECKED BY: D.S.
 JOB NO.:

REVISIONS
 NO. DATE FILENAME DESCRIPTION BY

WATER DEPARTMENT
 PLAN & PROFILE
 15th Street
 Water Main Replacement


 CITY OF LEWISTON
 PUBLIC WORKS DEPARTMENT
 ENGINEERING SERVICES
 154 P STREET LEWISTON, ID 83501
 (208) 746-3871 FAX (208) 746-6607