



File Name: G:\Shared drives\Public Works CAPITAL\Sidewalks\Warner Ave. 10th to 12th\dwg\Working Drawings\WARNER-DESIGN-1.dwg Printed: 10/18/2019 4:11 PM By: Bruce Stewart

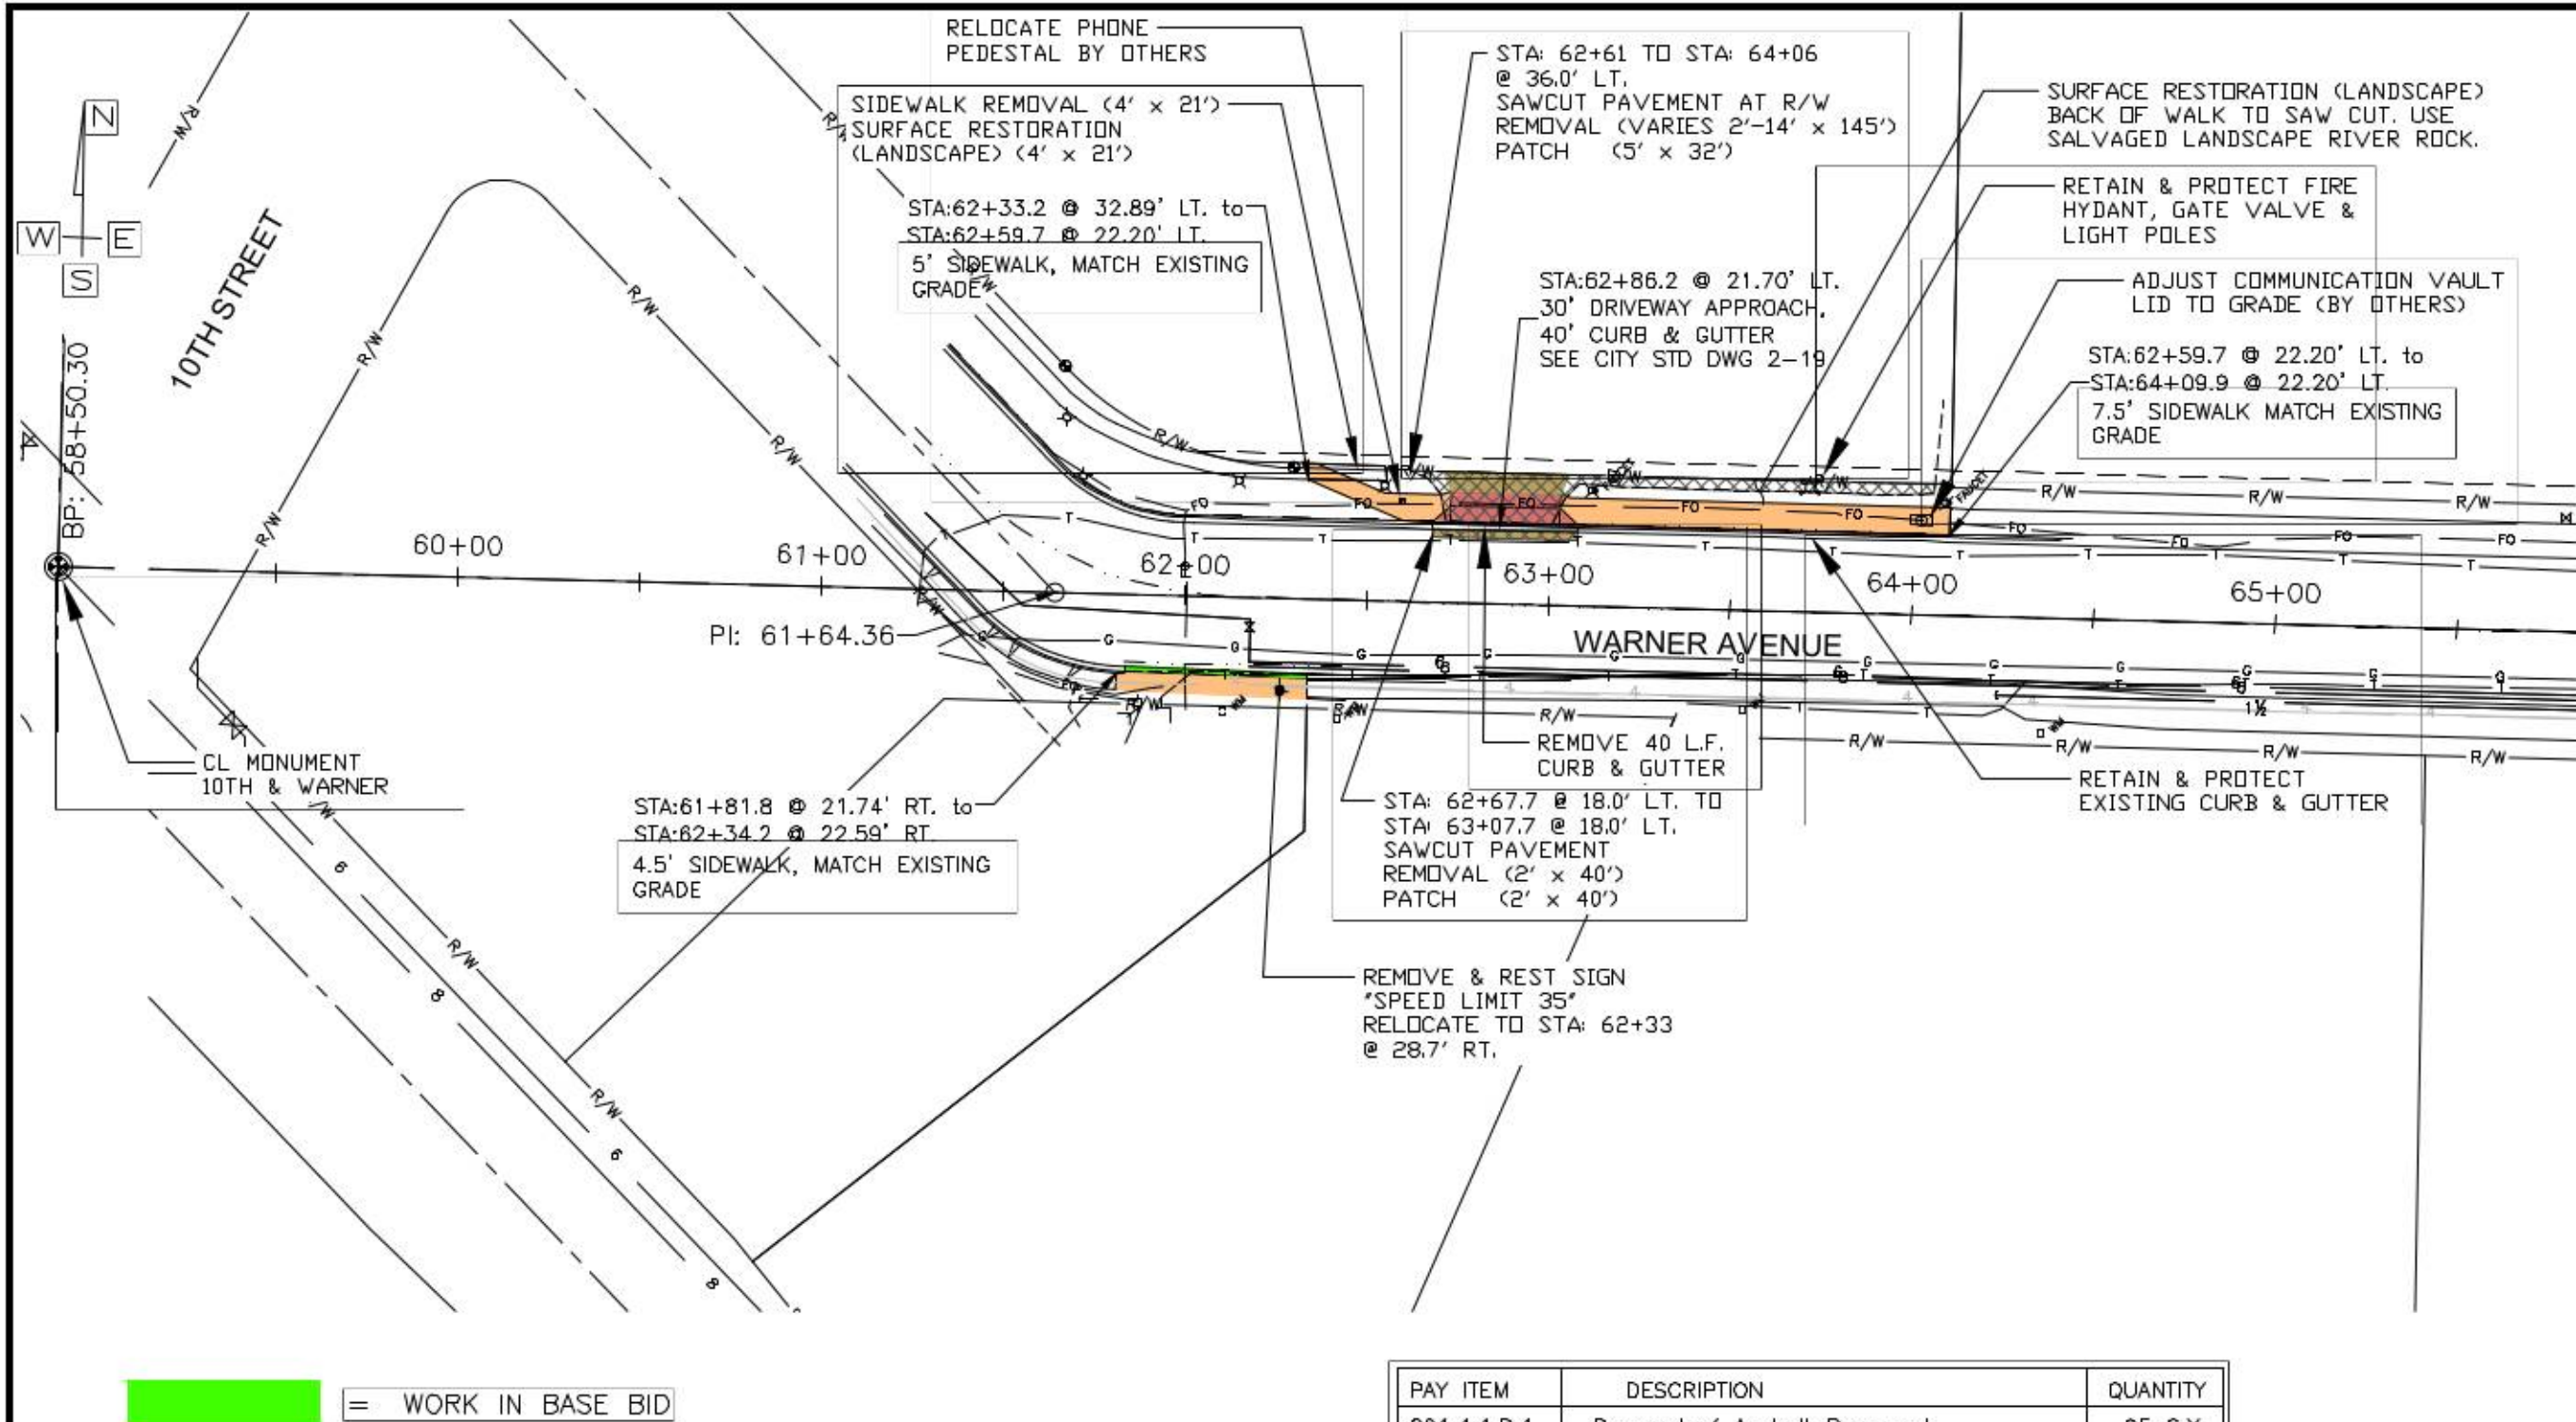

PAY ITEM	DESCRIPTION	QUANTITY
201.4.1.D.1	Removal of Asphalt Pavement	95 S.Y.
201.4.1.D.3	Removal of Concrete	9 S.Y.
201.4.1.E.1	Removal of Curb	40 L.F.
307.4.1.A.1	Misc. Surface Restoration (Landscaping)	120 L.F.
706.4.1.A.5	6-inch High Back Curb & Gutter	40 L.F.
706.4.1.E.1	Concrete Sidewalk Thickness 4"	141 S.Y.
706.4.1.F.1	Concrete Driveway Approach	31 S.Y.
810.4.1.A.3	Plant Mix Paving	27 S.Y.
1105.4.1.E.1	Remove & Reset Sign	1 EA.

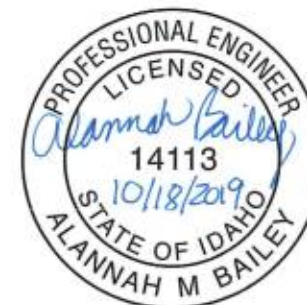

WARNER AVENUE SIDEWALK INFILL
10TH STREET TO 12TH STREET

PLAN & PROFILE


SCALE: 1" = 50'
DESIGNED BY: A.M.B.
DRAWN BY: B.D.S.
CHECKED BY: A.M.B.
SHEET SET: WARNER-1
DATE: OCT. 18, 2019
DRAWING NO: C-5
SHEET 5 OF 8

REVISIONS	NO.	DATE	DESCRIPTION	BY

BID DOCUMENT



215 "D" Street, Lewiston, ID 83501-1930
Phone: 208-746-1316 Fax: 208-746-5595

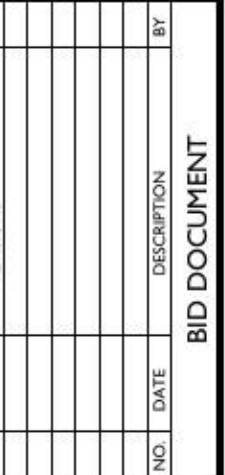

PLAN & PROFILE

SCALE: 1" = 50'
DESIGNED BY: A.M.B.
DRAWN BY: B.D.S.
CHECKED BY: A.M.B.
SHEET SET: WARNER-I
DATE: OCT. 18, 2019
DRAWING NO: C-6
SHEET 6 OF 8

[illegible]

WARNER AVENUE SIDEWALK INFILL 10TH STREET TO 12TH STREET	PLAN & PROFILE
--	----------------------------------


SCALE: 1" = 50'
DESIGNED BY: A.M.B.
DRAWN BY: B.D.S.
CHECKED BY: A.M.B.
SHEET SET: WARNER-I
DATE: OCT. 18, 2019
DRAWING NO: C-7
SHEET 7 OF 8

PAY ITEM	DESCRIPTION	QUANTITY
307.4.1.A.7	Miscellaneous Surface Restoration (Natural Ground)	329 L.F.
706.4.1.E.1	Concrete Sidewalk Thickness 4"	215 S.Y.

WORK IN BASE BID



File Name: G:\Shared drives\Public Works CAPITAL\Sidewalks\Warner Ave. 10th to 12th\dwg\Working Drawings\WARNER-DESIGN-1.dwg Printed: 10/18/2019 4:12 PM By: Bruce Stewart

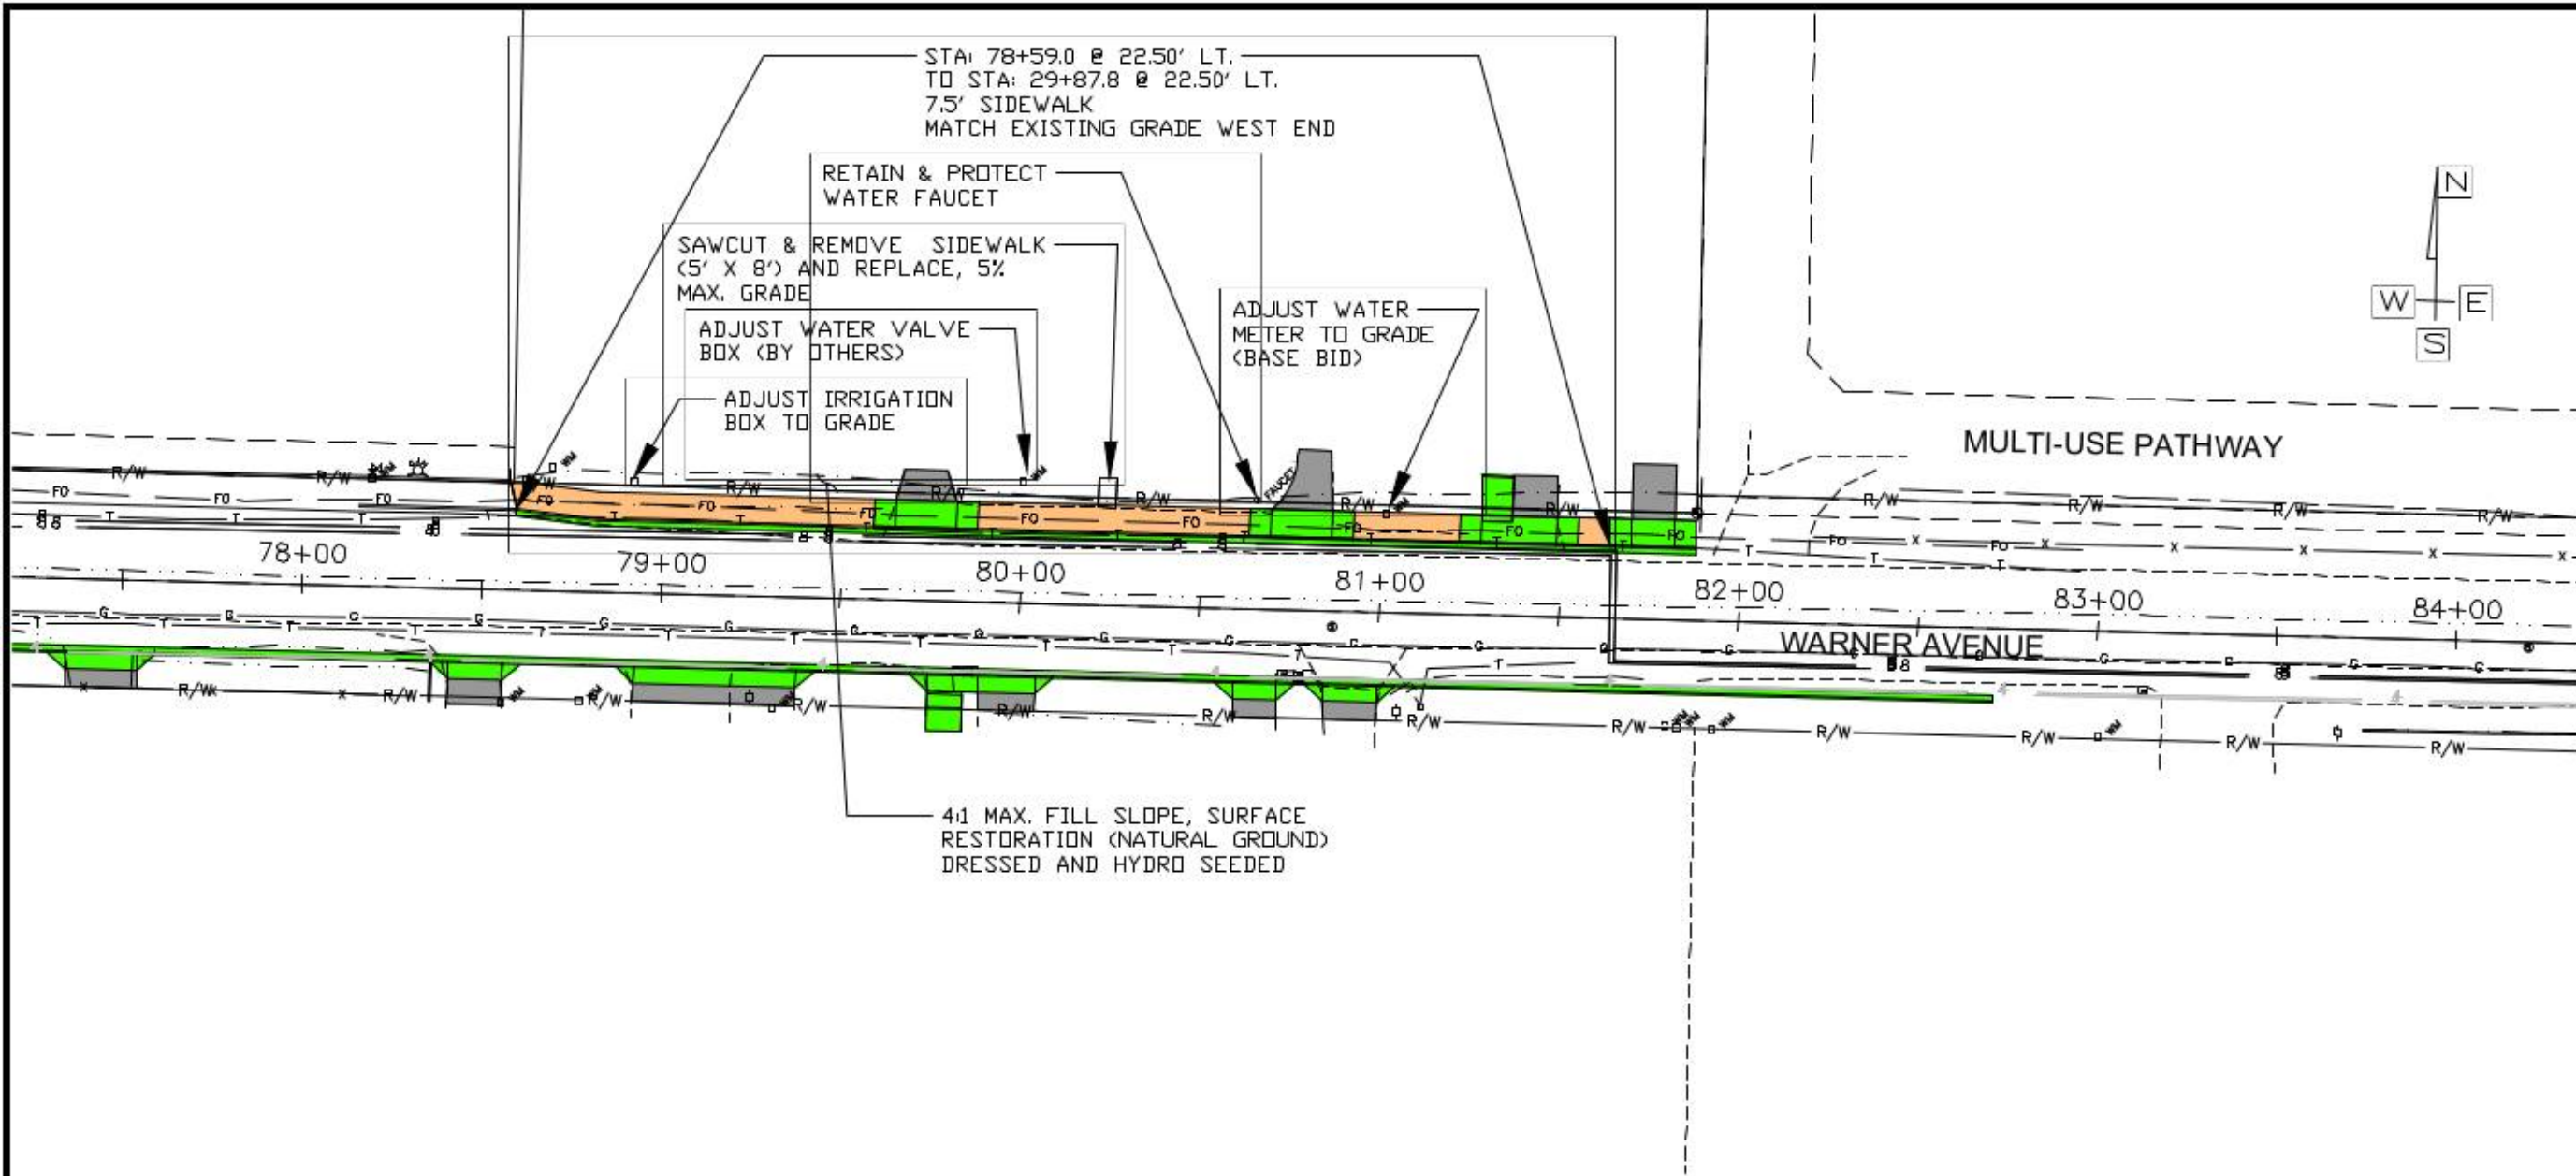

 = WORK IN BASE BID

PAY ITEM	DESCRIPTION	QUANTITY
201.4.1.D.2	Removal of Concrete	17 S.Y.
307.4.1.A.7	Misc. Surface Restoration (Natural Ground)	258 L.F.
706.4.1.E.1	Concrete Sidewalk Thickness 4"	184 S.Y.
2030.4.1.D.3	Irrigation Box Cover, Adjust to Grade	1 EA.



WARNER AVENUE SIDEWALK INFILL
10TH STREET TO 12TH STREET

SCALE: 1" = 50'
DESIGNED BY: A.M.B.
DRAWN BY: B.D.S.
CHECKED BY: A.M.B.
SHEET SET: WARNER-1
DATE: OCT. 18, 2019
DRAWING NO: C-8
SHEET 8 OF 8

NO.	DATE	DESCRIPTION	BY



215 "D" Street, Lewiston, ID 83501-1930
Phone: 208-746-1316 Fax: 208-746-5595

BID DOCUMENT

PLAN & PROFILE