
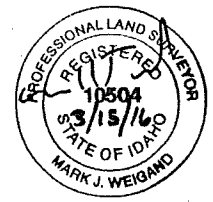
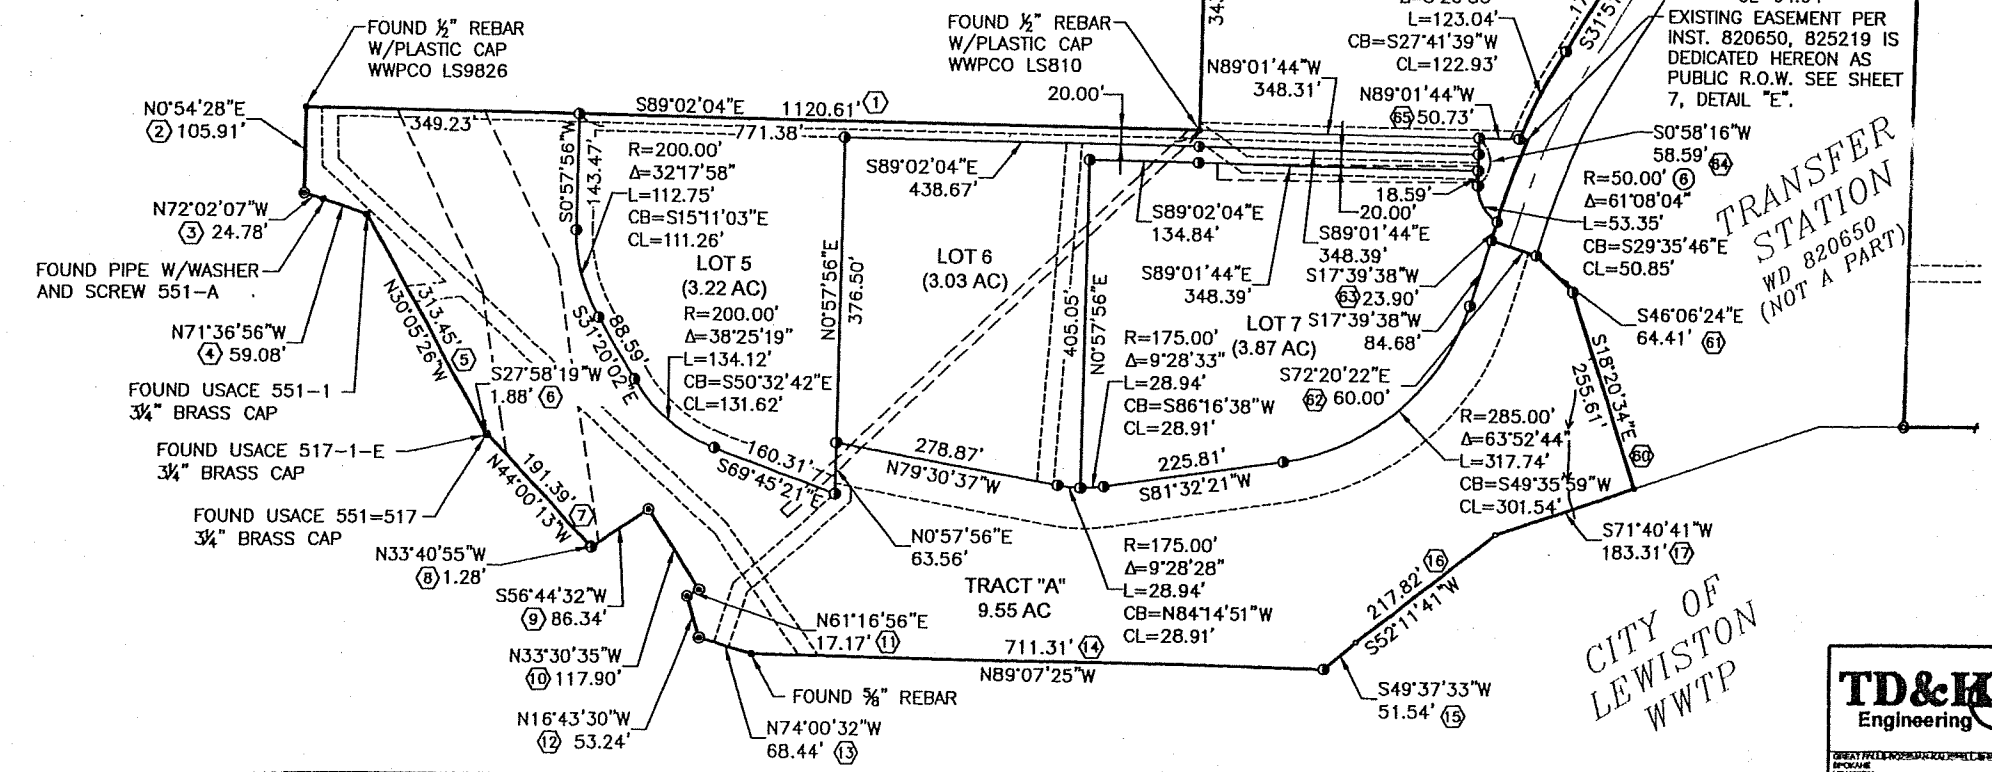


PLAT OF
HARRY WALL INDUSTRIAL PARK
BLOCK 1 LOTS

Instrument # 839463 CAB VI 82B 2 of 7
NEZ PERCE COUNTY
6-12-2018 03:30:02 PM No. of Pages: 7
Recorded for: CITY OF LEWISTON
PATTY WEEKS Fee: 11.00
Ex-Officio Recorder Deputy *Cindy J. DeCamp*
Info: see PLAT 8

- LEGEND**
- CENTERLINE
 - NEW EASEMENT
 - - - - - EASEMENT
 - PROPERTY LINE
 - NEW PROPERTY LINE
 - PLAT BOUNDARY
 - BEARING LINE
- SET 30"x $\frac{3}{8}$ " REBAR W/YELLOW PLASTIC CAP
 - FOUND $\frac{5}{8}$ " REBAR R.W. ENG. PLASTIC CAP
 - FOUND $\frac{5}{8}$ " REBAR WITH PLS #912 WASHER
 - FOUND PROPERTY CORNER (AS DESCRIBED)
 - FOUND CENTERLINE MONUMENT (AS DESCRIBED)
 - CALCULATED POSITION, NOT PRACTICABLE TO SET DUE TO STEEP UNSTABLE CLIFF.
 - ⊗ RECORD LINE DATA: SEE TABLE ON SHEET 6 OF 7.
 - ⊗ RECORD CURVE DATA: SEE TABLE ON SHEET 7 OF 7.

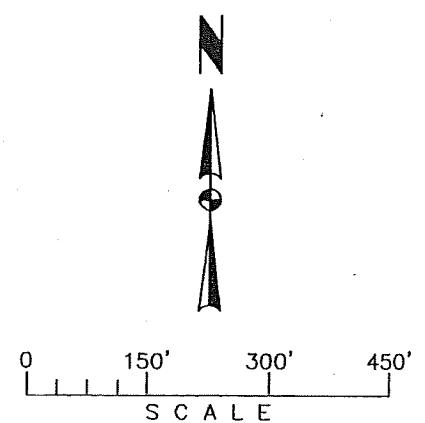


TD&H Engineering	DRAWN BY:	T.J. JONES
	SURVEYED BY:	MLW
	QUALITY CHECK:	MLW
	DATE:	10/14/18
	JOB NO.:	L14-022
2 OF 7		

PLAT OF
HARRY WALL INDUSTRIAL PARK

BLOCK 2 LOTS

Instrument # 839463 CAP II 83A 3 of 7
NEZ PERCE COUNTY
6-18-2018 03:00:02 PM No. of Pages: 7
Recorded for: CITY OF LEWISTON
PATTY WEEKS
Ex-Officio Recorder Deputy *Lindy Drampo*
Info in PLAT

0 150' 300' 450'
SCALE

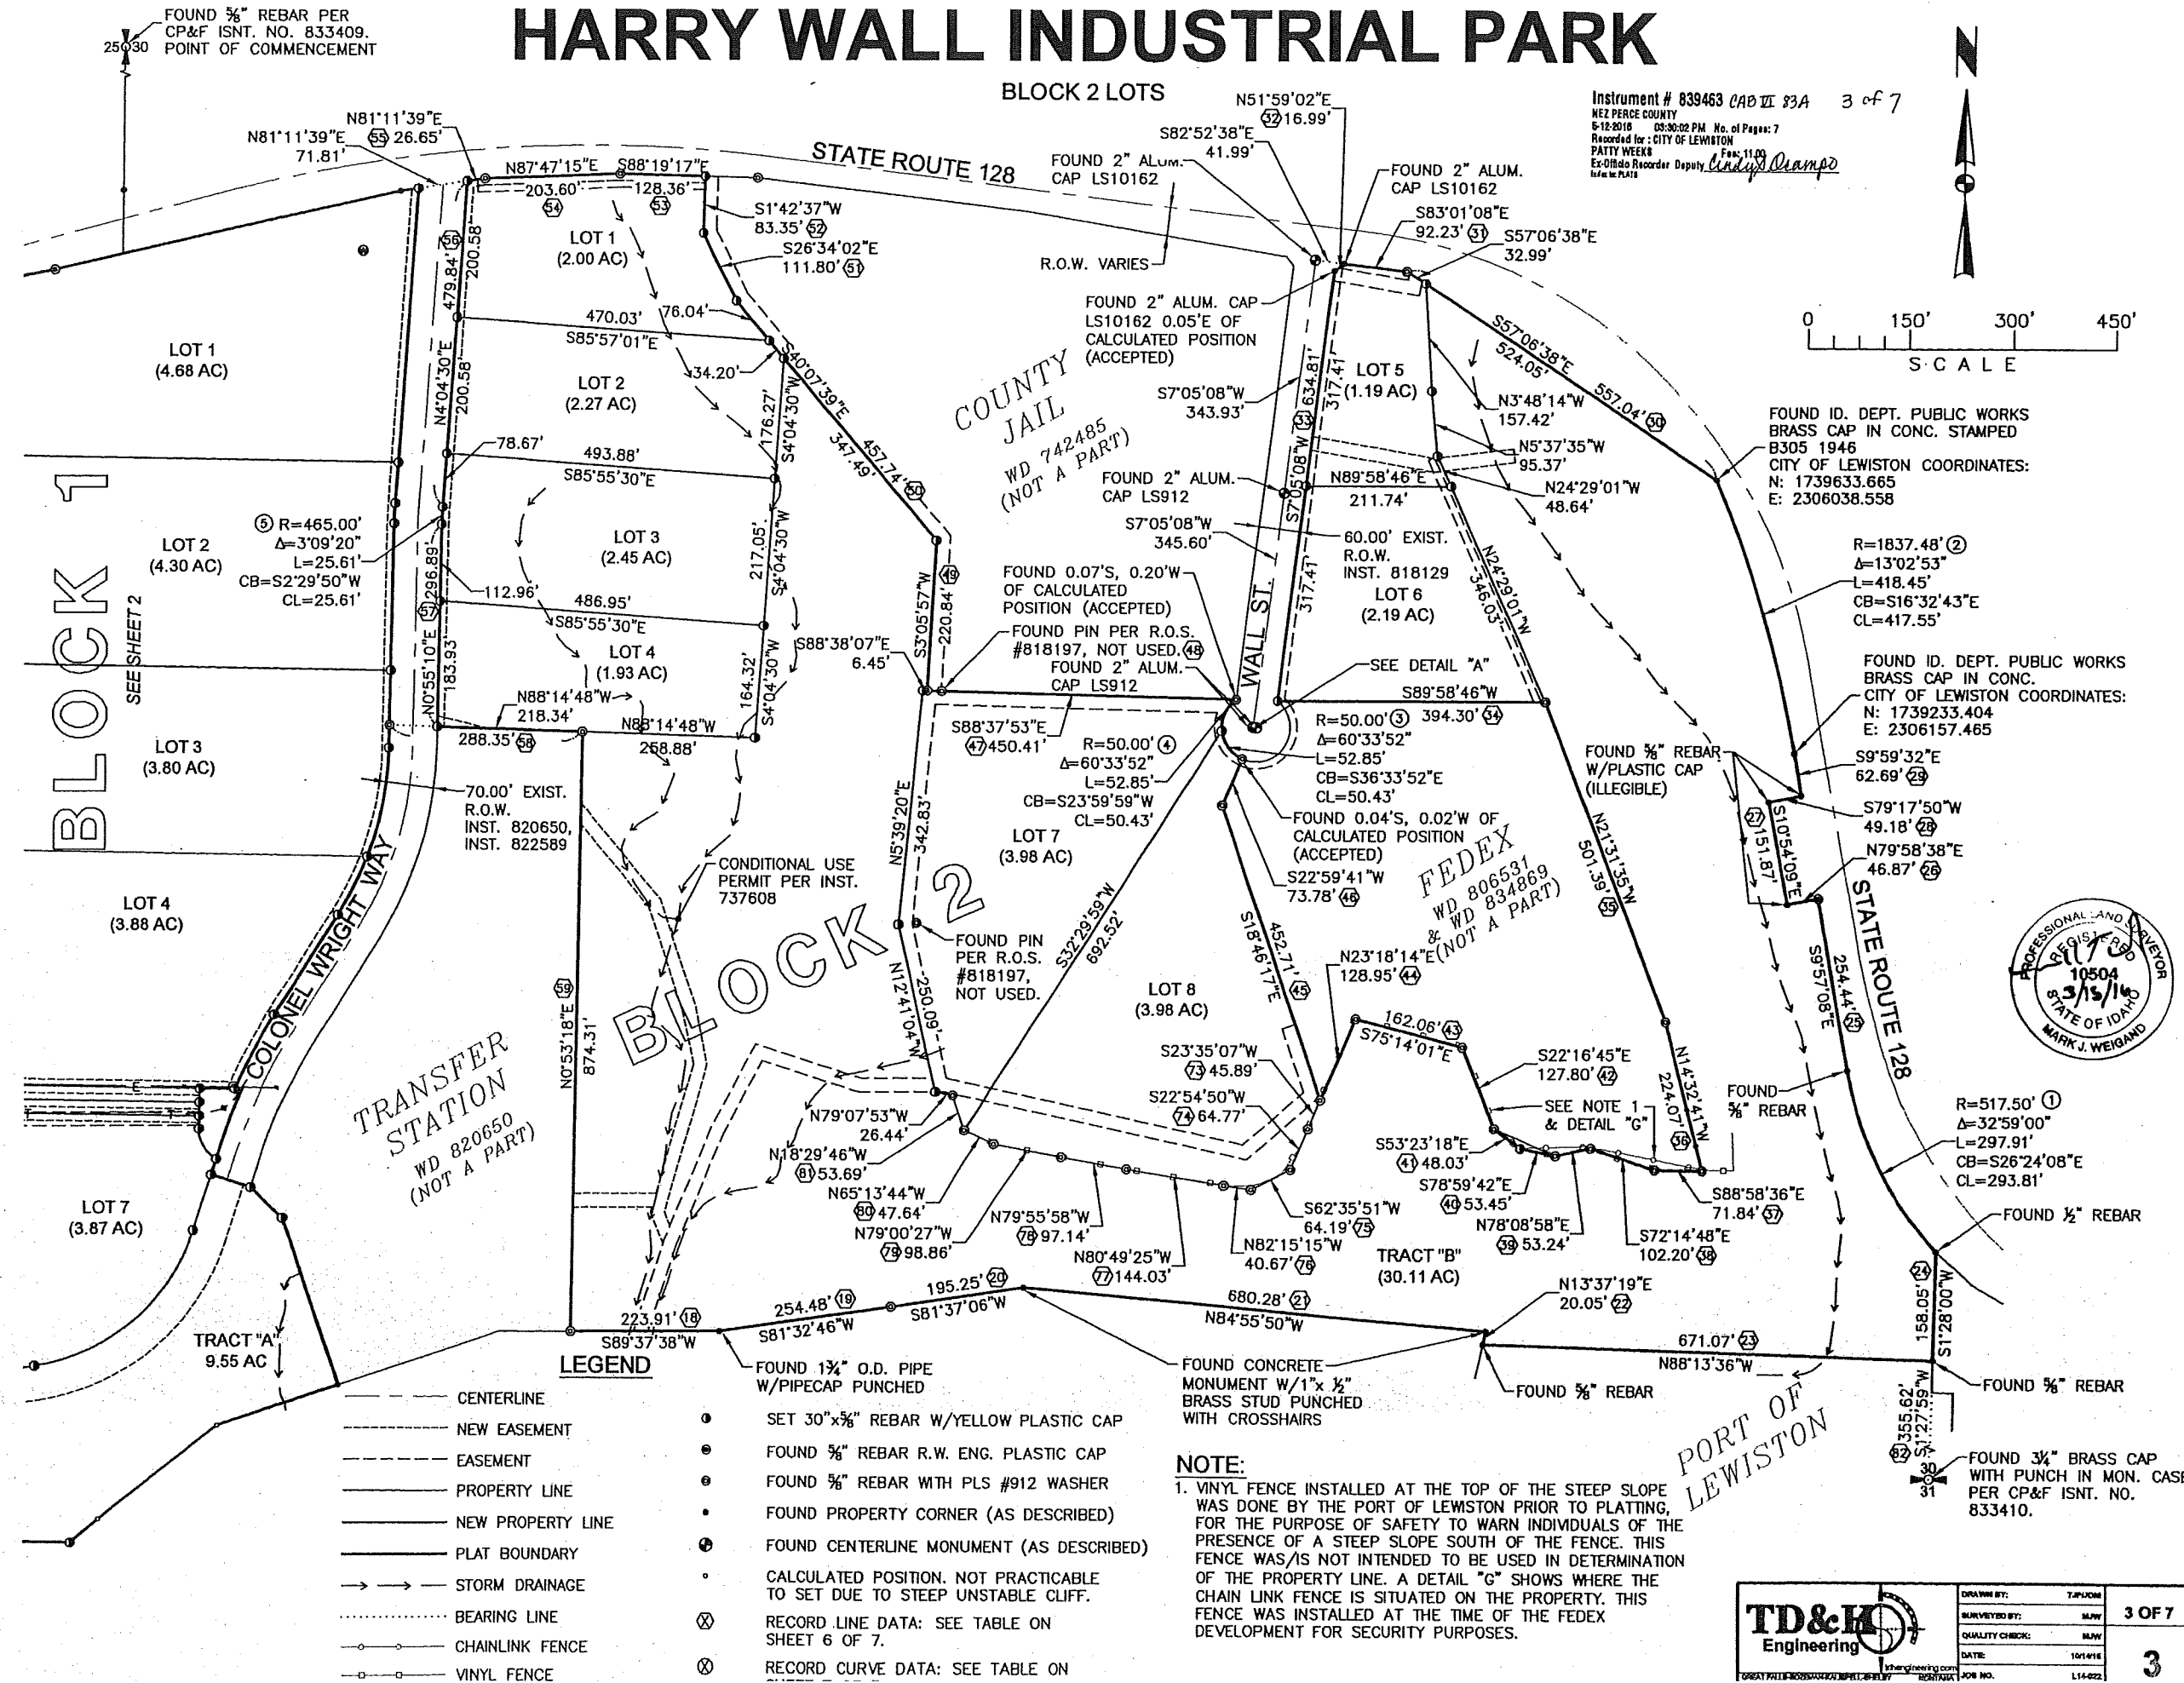

NOTE:

1. VINYL FENCE INSTALLED AT THE TOP OF THE STEEP SLOPE WAS DONE BY THE PORT OF LEWISTON PRIOR TO PLATING, FOR THE PURPOSE OF SAFETY TO WARN INDIVIDUALS OF THE PRESENCE OF A STEEP SLOPE SOUTH OF THE FENCE. THIS FENCE WAS/IS NOT INTENDED TO BE USED IN DETERMINATION OF THE PROPERTY LINE. A DETAIL "G" SHOWS WHERE THE CHAIN LINK FENCE IS SITUATED ON THE PROPERTY. THIS FENCE WAS INSTALLED AT THE TIME OF THE FEDEX DEVELOPMENT FOR SECURITY PURPOSES.



DRAWN BY:	TAPUM	3 OF 7
SURVEYED BY:	MAW	
QUALITY CHECK:	MAW	
DATE:	10/10/18	
PROJECT NO.:	114422	