

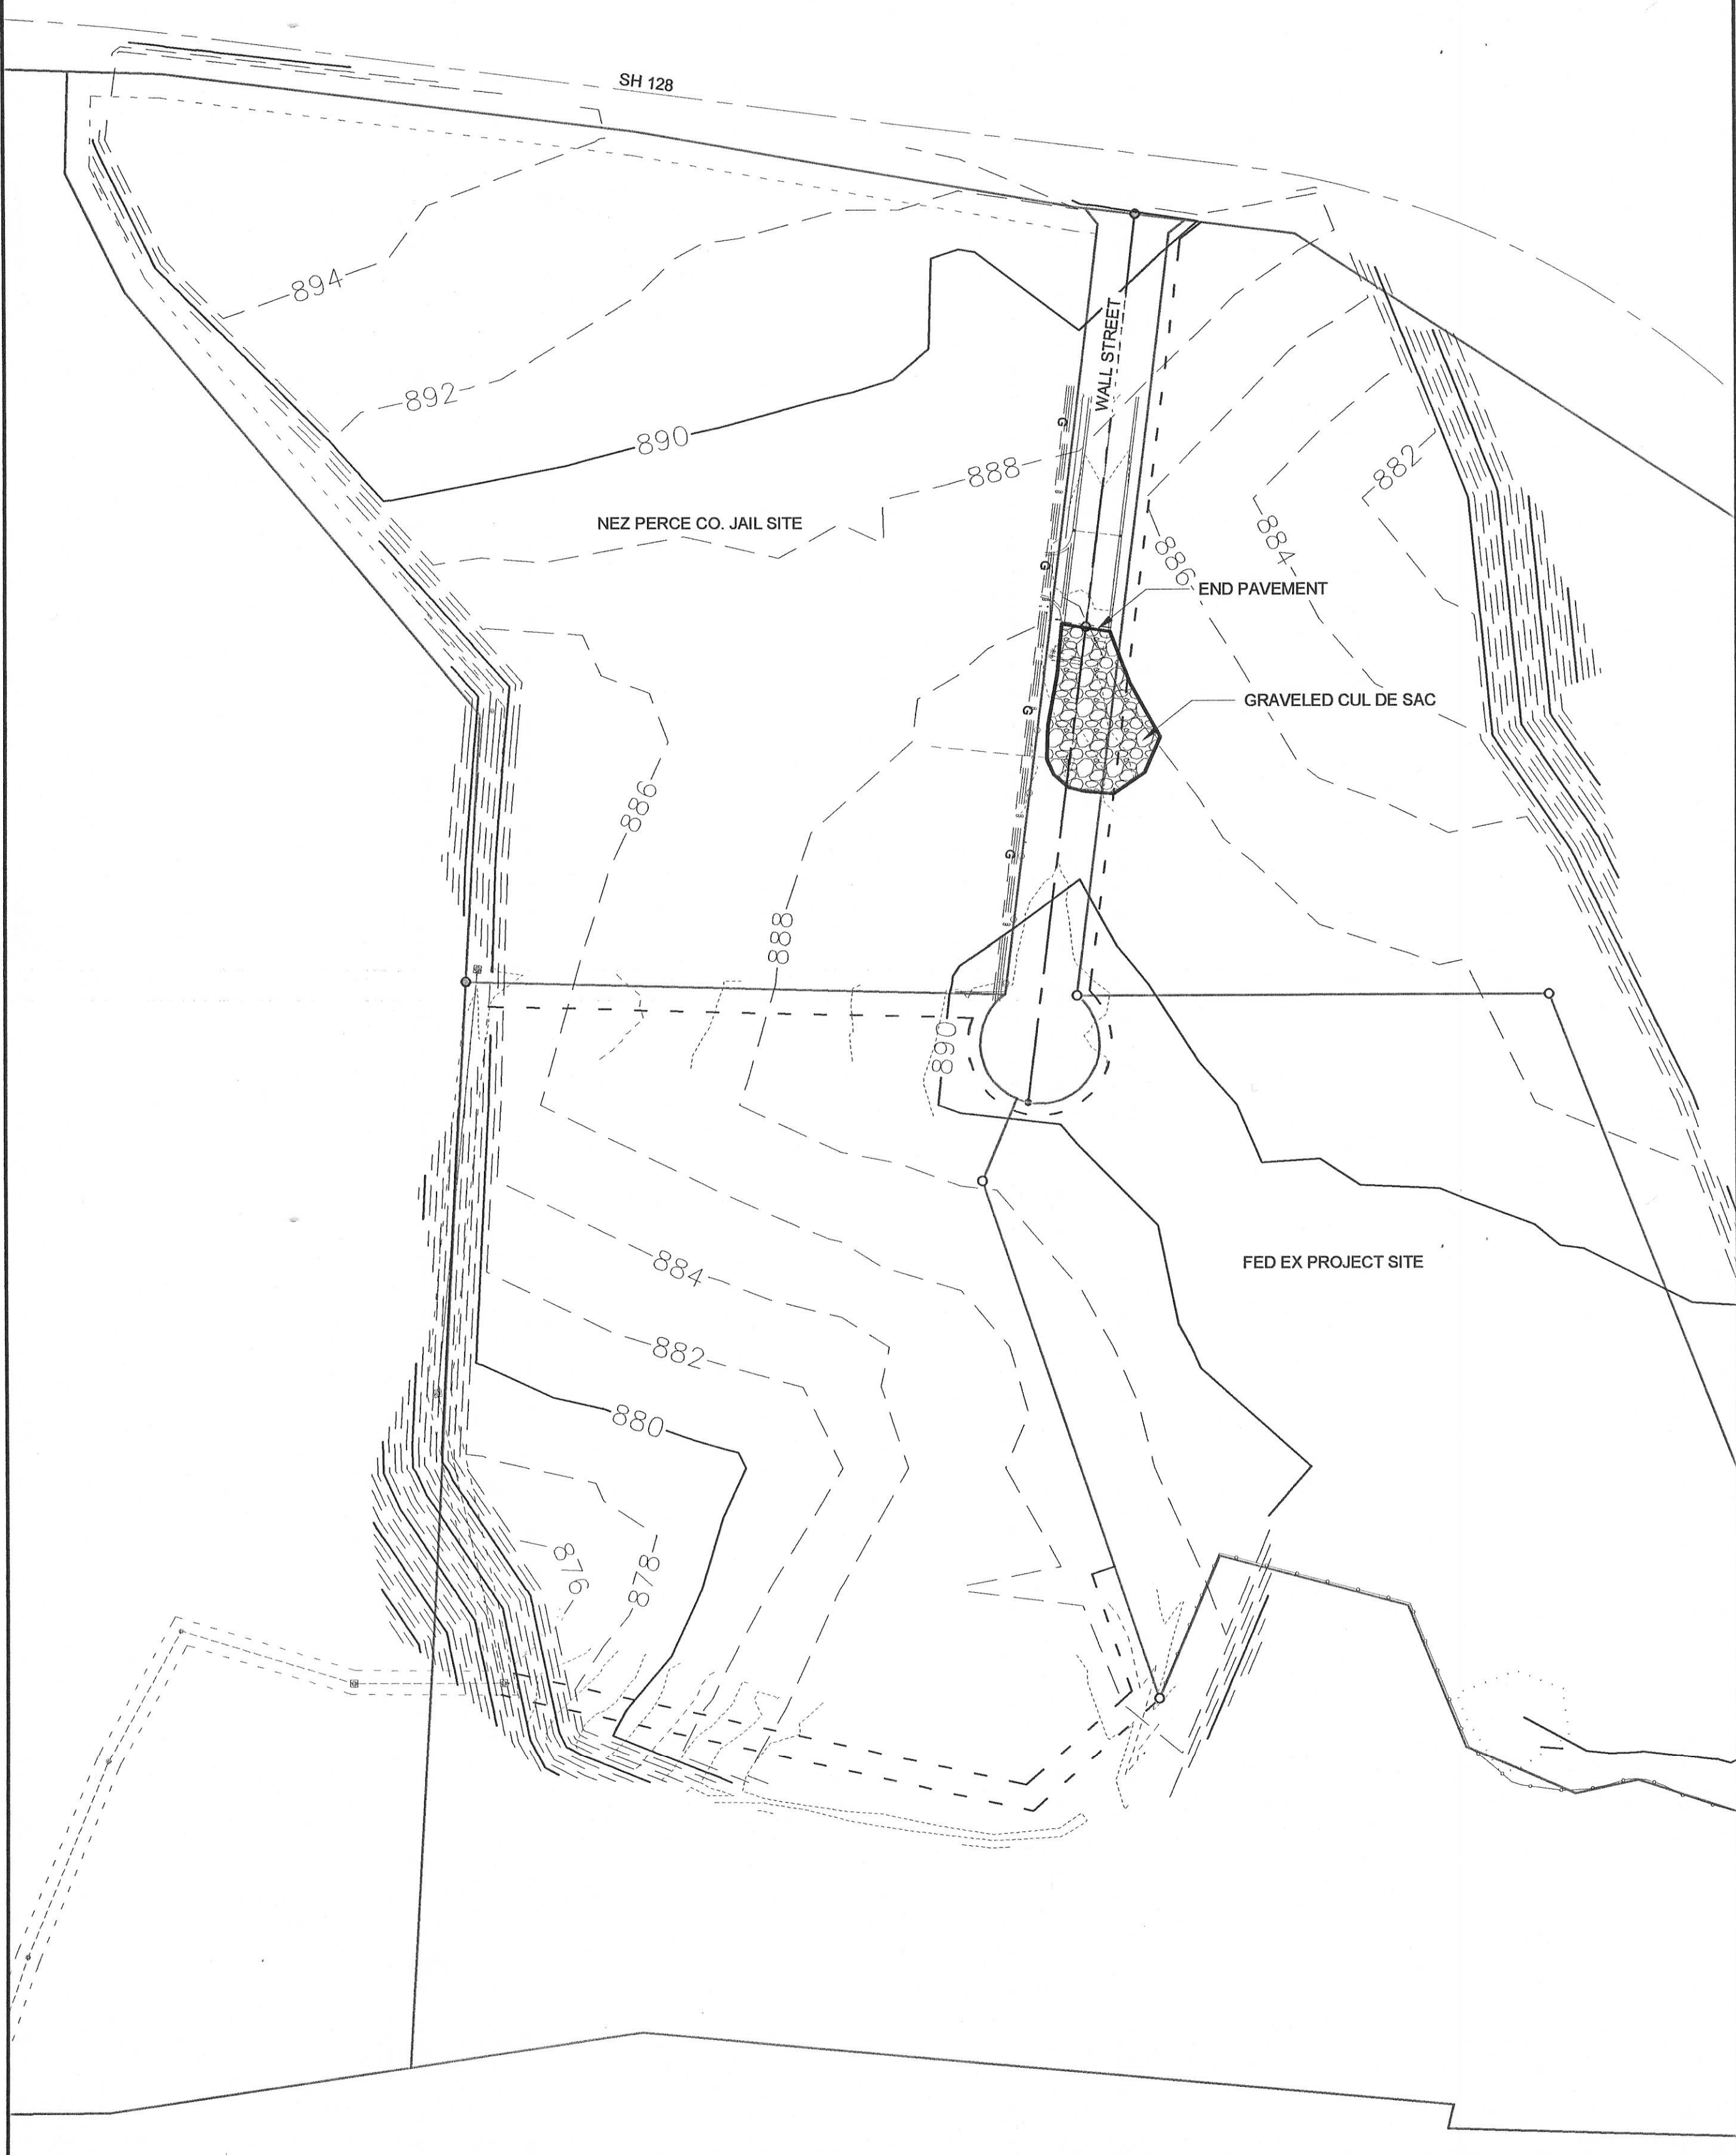
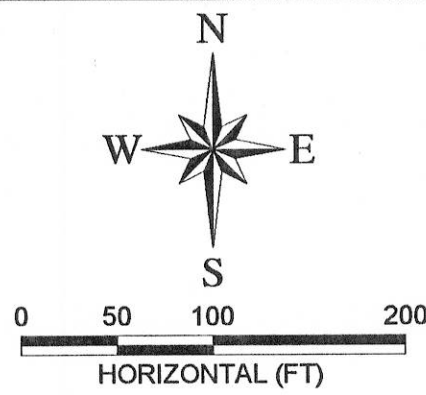


EXISTING

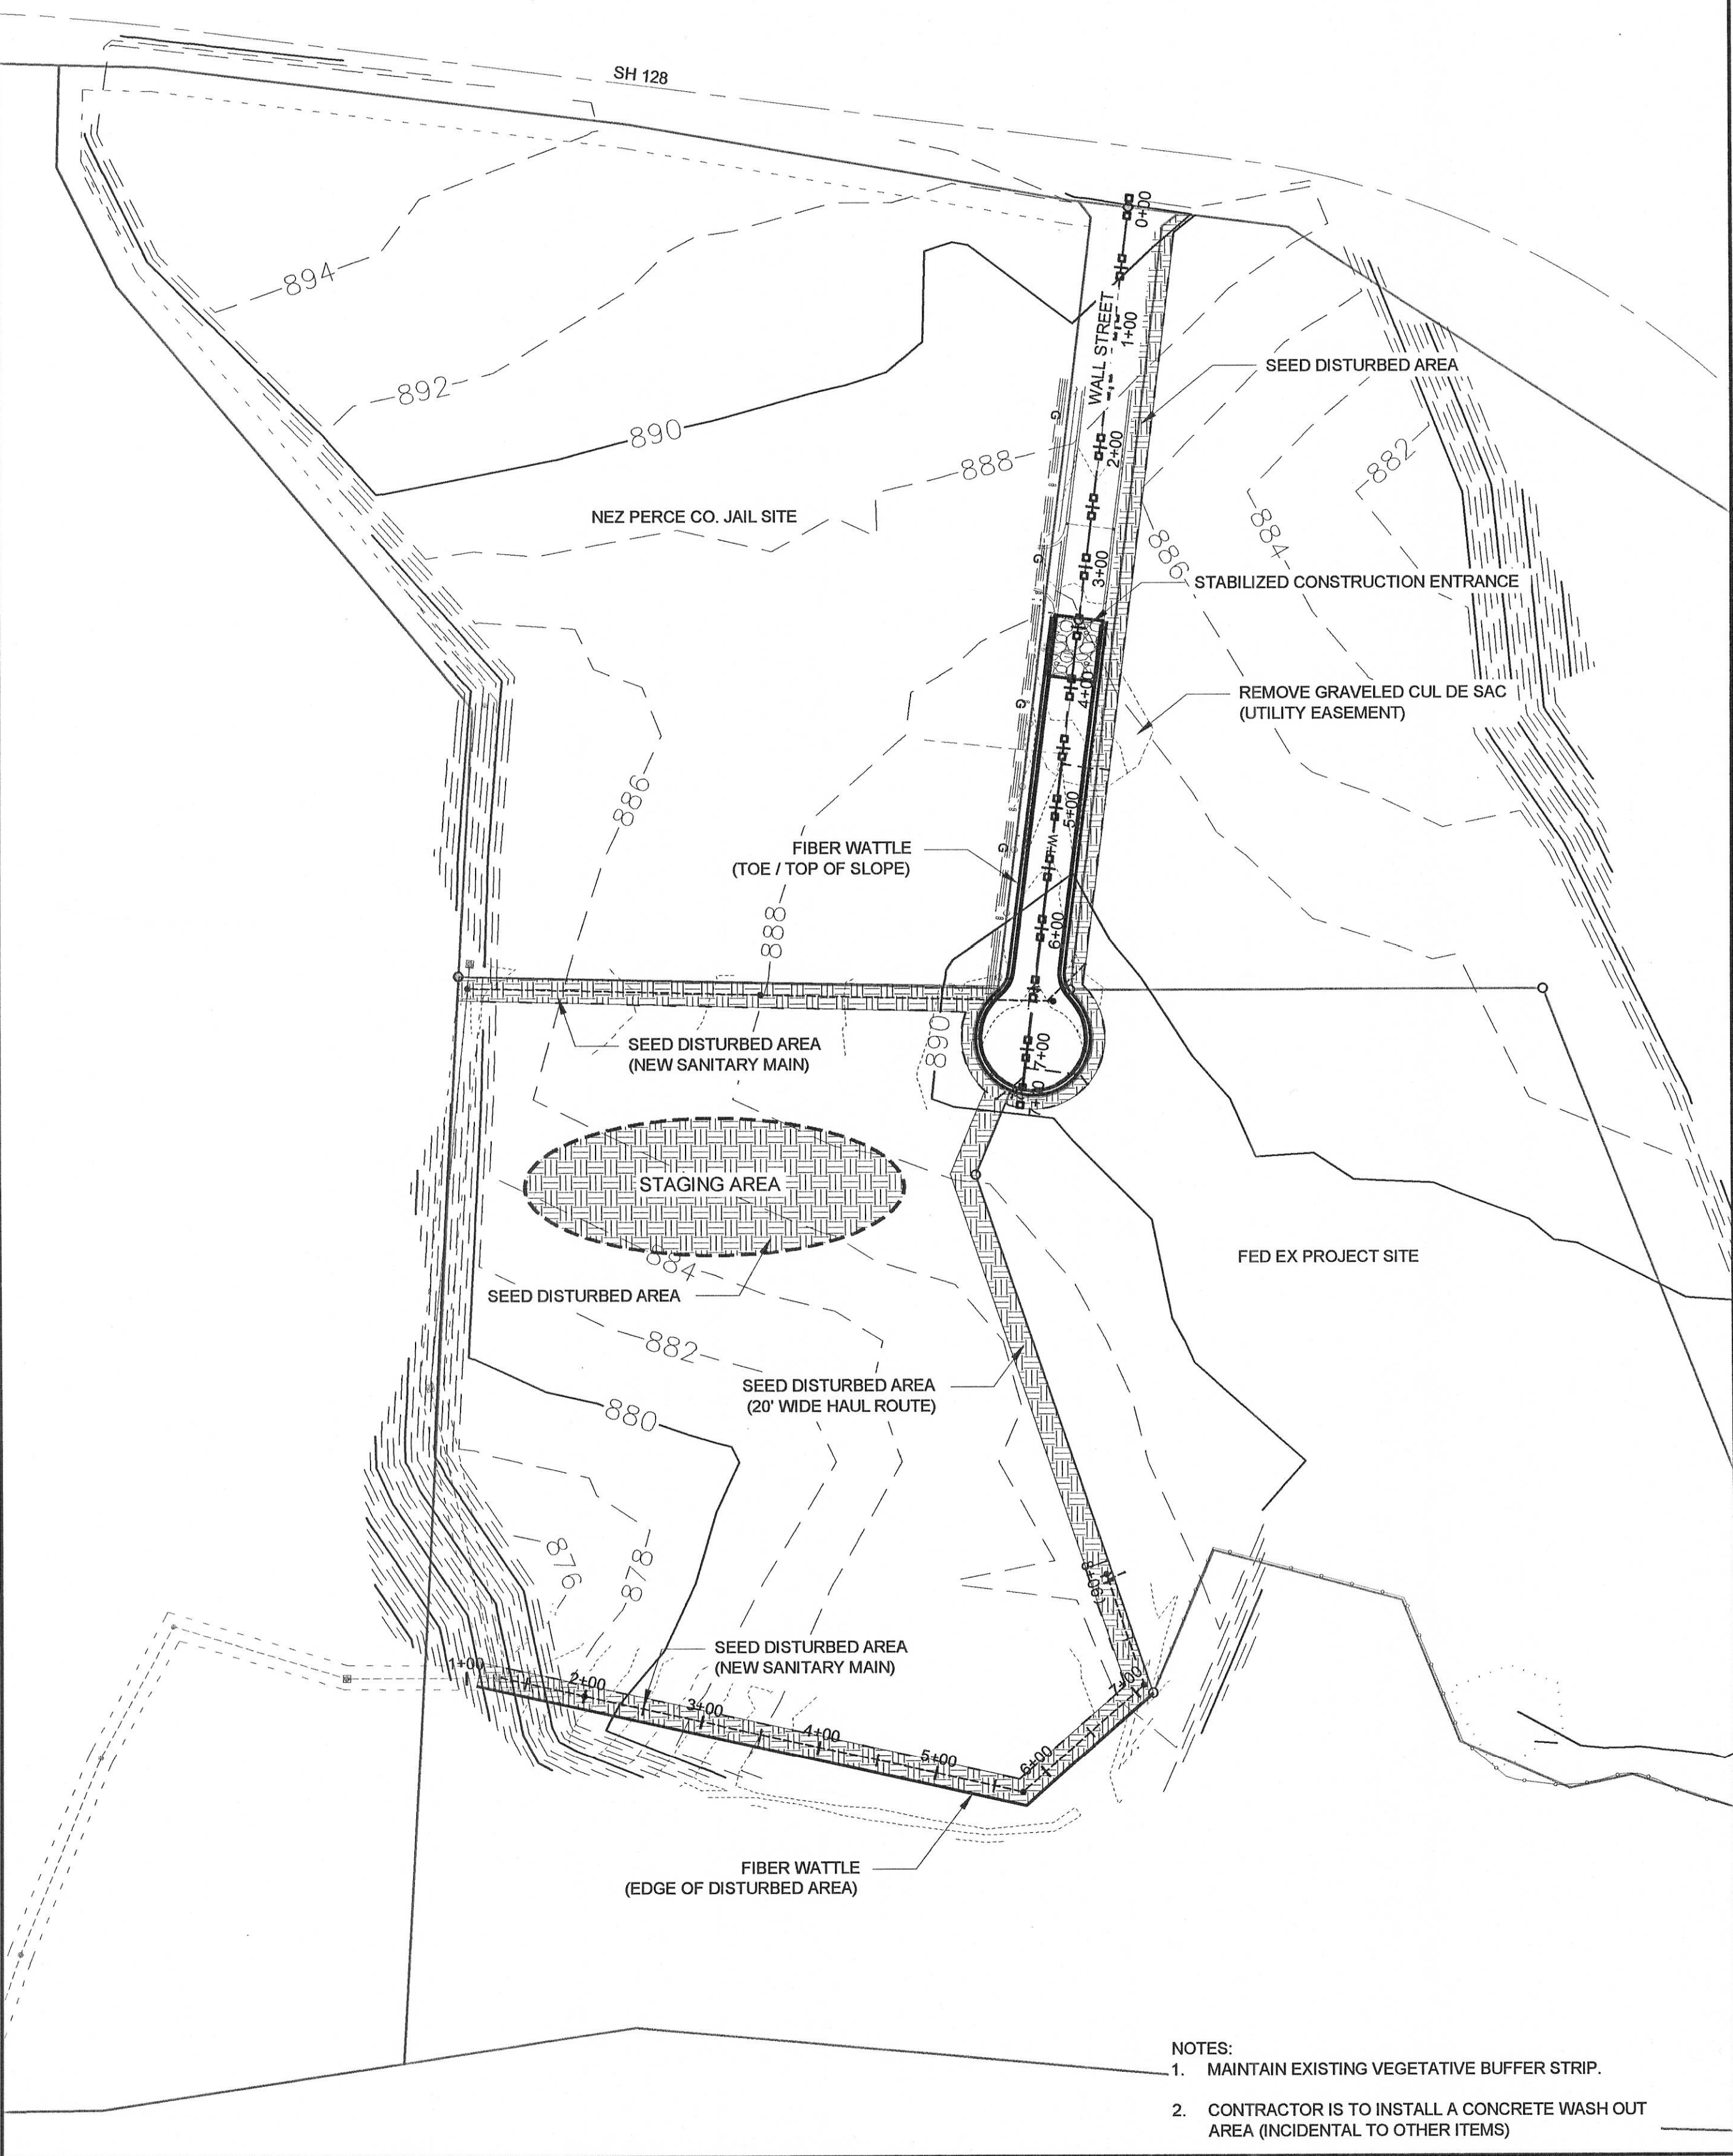


PROPOSED

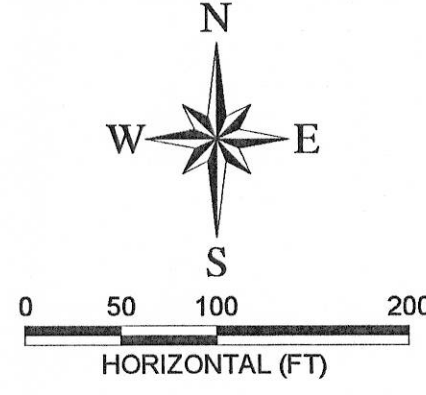

- NOTES:
1. MAINTAIN EXISTING VEGETATIVE BUFFER STRIP.
 2. CONTRACTOR IS TO INSTALL A CONCRETE WASH OUT AREA (INCIDENTAL TO OTHER ITEMS)

77 Southway, Suite C
Lewiston, Id. 83501
Phone: (208) 743-3818
Fax: (208) 743-3819

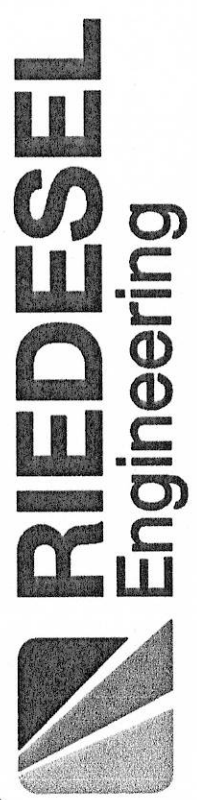

REVISIONS	
NO	DESCRIPTION
1	
2	
3	
4	
5	
6	

HARRY WALL INDUSTRIAL PARK
INFRASTRUCTURE EXTENSION PROJECT
2013
SWPPP



DESIGNED
BJW
DESIGN CHECKED
JRW / JPM
DETAILED
BJW
DRAWING CHECKED
JRW / JPM
FILE NAME
2060-SWPPP.dwg
DRAWING DATE
12/14/12
DRAWING SCALE
AS SHOWN
SHEET 10 OF 10