

DATE: 12/14/2012
PROJECTS2060-HARRY WALL INDUSTRIAL SITE EXPANSIONCADD\CIVIL 3D\DRAWINGS\2060-PLP.DWG

UNDEVELOPED LOT

EXISTING SANITARY MAIN

NEZ PERCE COUNTY JAIL SITE

INSTALL 12" WATER MAIN

FOUND 5/8" DIA. REBAR
N: 1739319.0283
E: 2304877.1873

N88° 39' 01"W
450.18'

INSTALL NEW SANITARY MAIN AND
CONNECT TO EXISTING SANITARY MAIN

STAGING AREA

CONSTRUCTION HAUL ROUTE

UNDEVELOPED LOT

EXISTING SANITARY MAIN

INSTALL NEW SANITARY MAIN AND
CONNECT TO EXISTING MANHOLE

FOUND ALUM CAP
N: 1739952.5968
E: 2305437.6053
ELEV: 895.65

FOUND ALUM CAP
N: 1739611.3188
E: 2305395.1680
ELEV: 891.38

BEGIN WALL STREET
CONNECT TO EXISTING ROADWAY
AND EXTEND IMPROVEMENTS

FOUND 5/8" DIA. REBAR
N: 1739307.0080
E: 2305387.5180

N89° 58' 49"E
394.40'

INSTALL WATER SERVICES AND
ONE SANITARY SERVICE

FOUND 5/8" DIA. REBAR
N: 1739153.9502
E: 2305308.1065

N23° 00' 01"E
73.72'

N18° 47' 58"W
452.70'

FOUND 5/8" DIA. REBAR
N: 1738725.4007
E: 2305453.9923

FED EX SITE DEVELOPMENT PROJECT


FOUND 5/8" DIA. REBAR
N: 1739307.1440
E: 2305761.9180

S21° 32' 14"E
601.30'

FOUND 5/8" DIA. REBAR
N: 1738840.8452
E: 2305965.9483

S14° 33' 46"E
224.07'

FOUND 5/8" DIA. REBAR
N: 1738623.9740
E: 2306022.2888

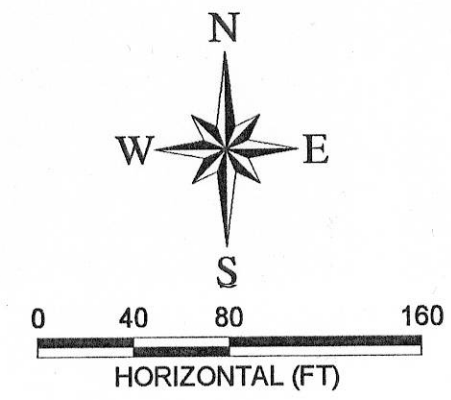

77 Southway, Suite C
Lewiston, Id. 83501
Phone: (208) 745-5818
Fax: (208) 745-5819


RIEDEL
Engineering

THIS DOCUMENT AND THE DESIGN AND DRAWINGS ARE UNREGISTERED HEREIN AS AN INSTRUMENT OF PROFESSIONAL SERVICES.
THIS DOCUMENT AND THE DESIGN AND DRAWINGS ARE THE PROPERTY OF RIEDEL ENGINEERING, INC. AND IS NOT TO BE USED, IN WHOLE OR IN PART, FOR ANY OTHER
PROJECT, OR THE EXTENSION OF THIS PROJECT WITHOUT THE WRITTEN AUTHORIZATION OF RIEDEL ENGINEERING, INC.

REVISIONS	
NO	DATE BY DESCRIPTION
1	12/14/12 JPM
2	12/14/12 JPM
3	12/14/12 JPM
4	12/14/12 JPM
5	12/14/12 JPM
6	12/14/12 JPM

HARRY WALL INDUSTRIAL PARK
INFRASTRUCTURE EXTENSION PROJECT
2013

PROJECT LAYOUT PLAN

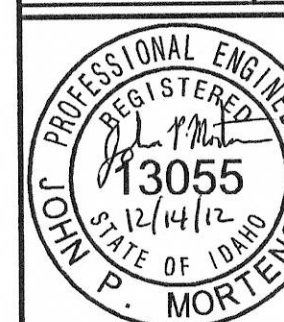

DESIGNED
BJW
DESIGN CHECKED
JRW/JPM
DETAILED
BJW
DRAWING CHECKED
JRW/JPM
FILE NAME
2060-PLP.dwg
DRAWING DATE
12/14/12
DRAWING SCALE
AS SHOWN
SHEET 2 OF 10