

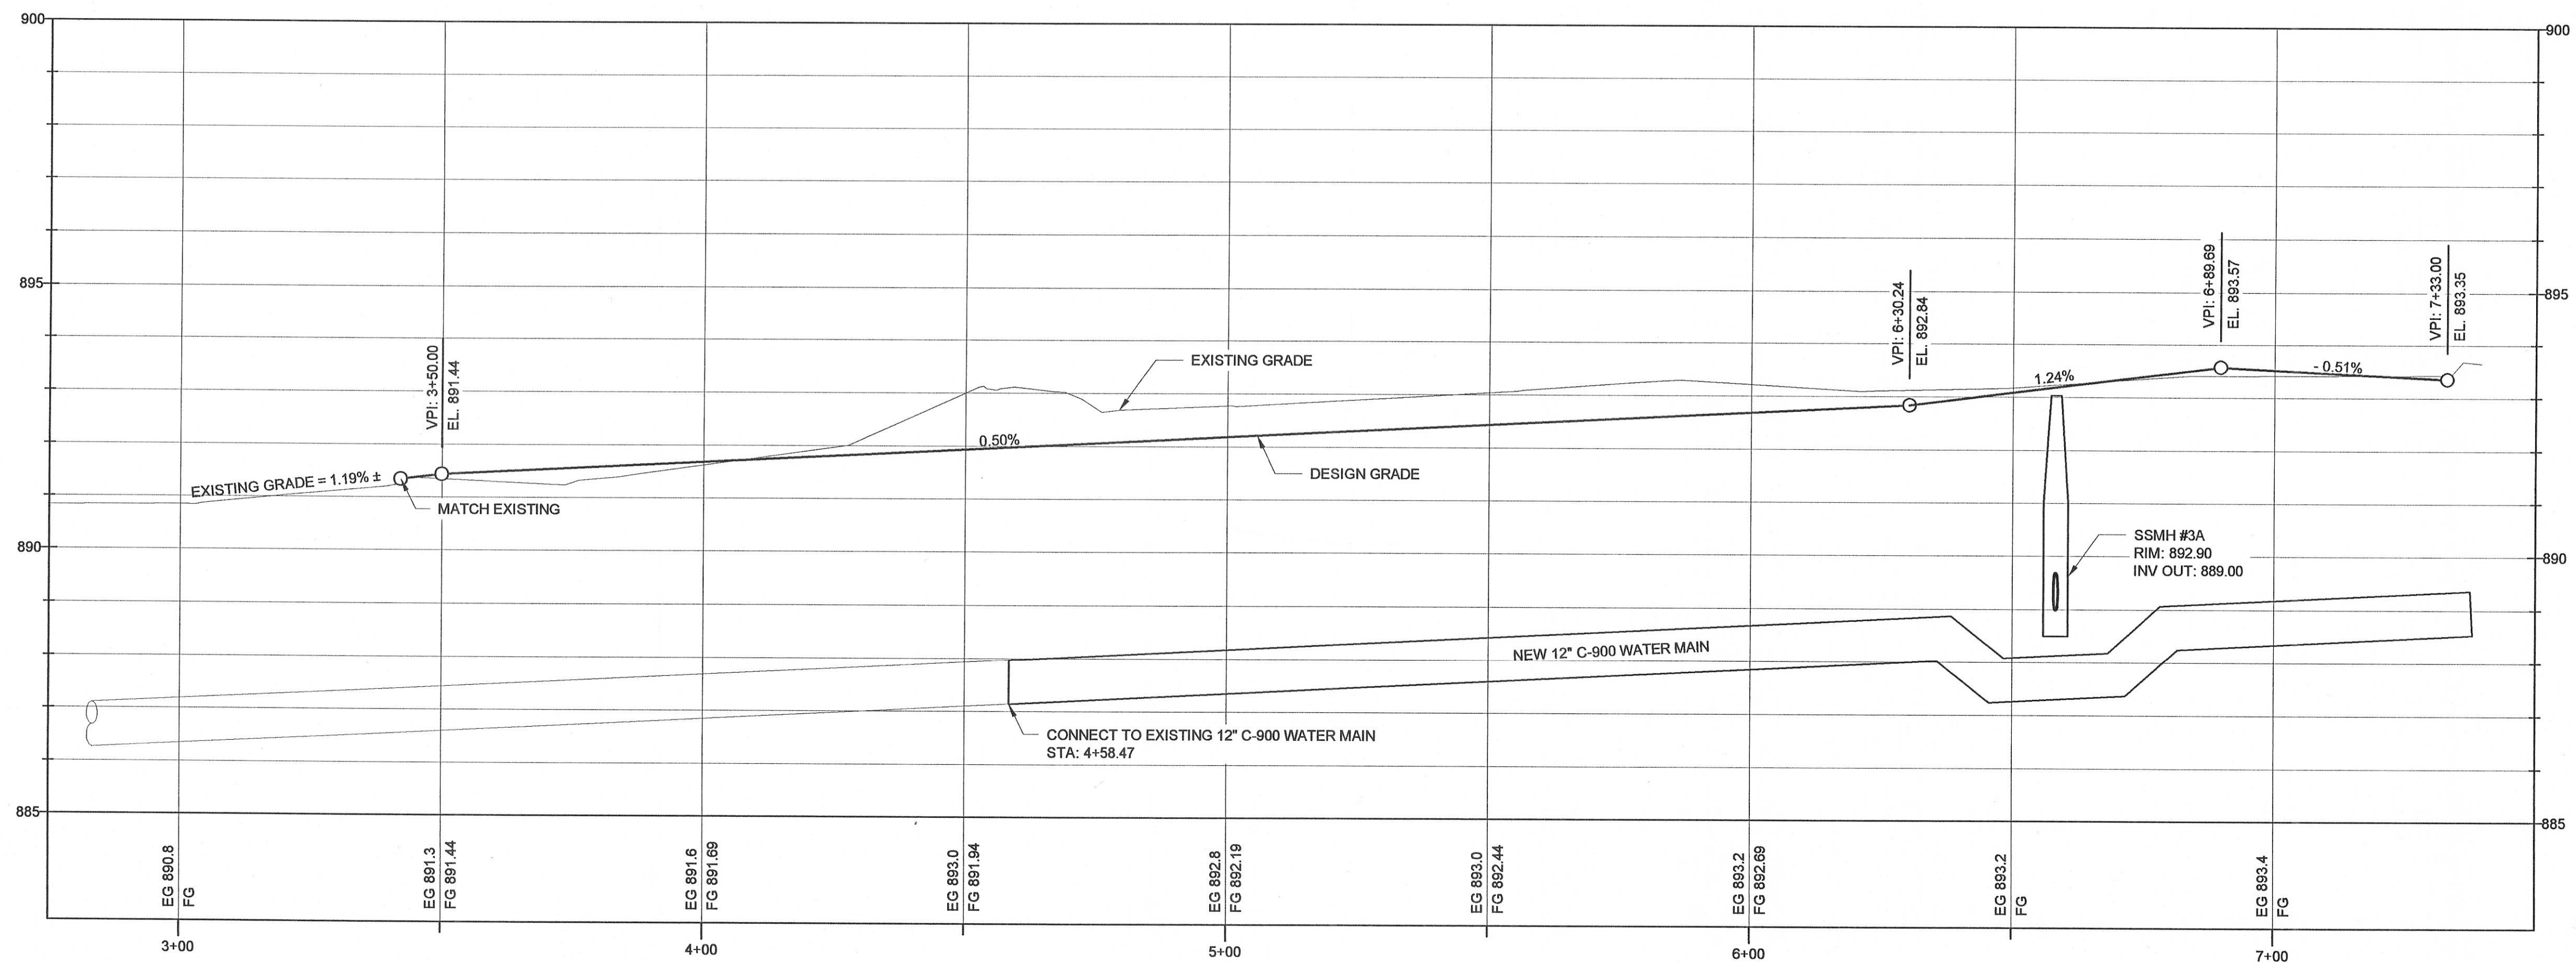


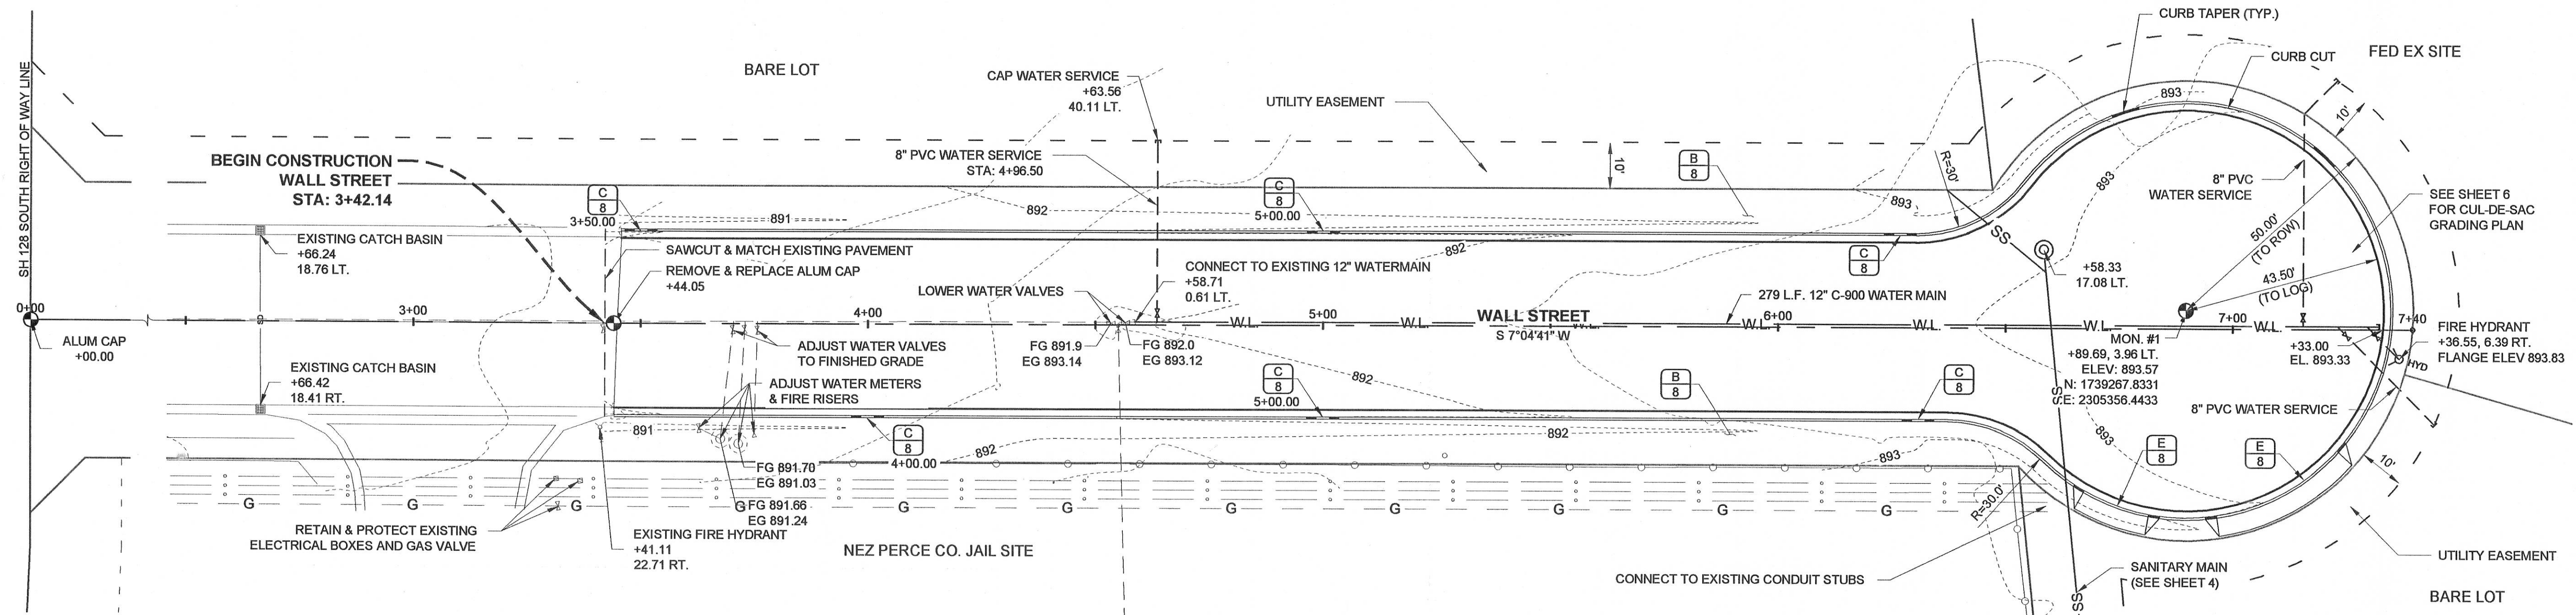

WALL STREET CENTERLINE PROFILE STA: 2+75 - 7+50

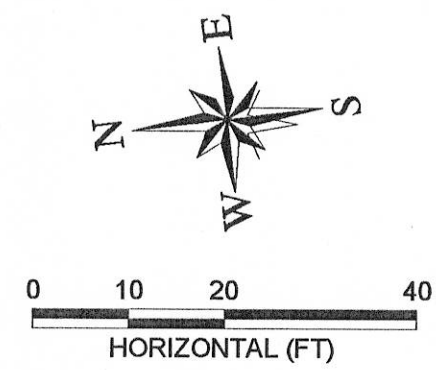


77 Southway, Suite C
Leviston, Id. 83501
Phone: (208) 743-3818
Fax: (208) 743-3819

RIEDEL
Engineering

THIS DOCUMENT AND THE IDEAS AND DESIGN INCORPORATED HEREIN, AS AN INSTRUMENT OF PROFESSIONAL SERVICES, IS THE PROPERTY OF RIEDEL ENGINEERING, INC. AND IS NOT TO BE USED, IN WHOLE OR IN PART, FOR ANY OTHER PROJECT, OR THE EXTENSION OF THIS PROJECT, WITHOUT THE WRITTEN AUTHORIZATION OF RIEDEL ENGINEERING, INC.

NO.	DATE	BY	DESCRIPTION
1			
2			
3			
4			
5			
6			

HARRY WALL INDUSTRIAL PARK
INFRASTRUCTURE EXTENSION PROJECT
2013
WALL ST PLAN_PROFILE

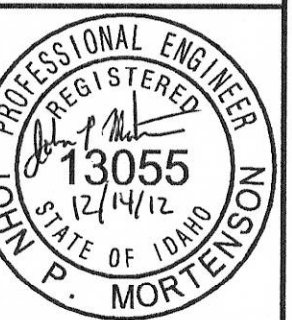

DESIGNED
BJW
DESIGN CHECKED
JRW / JPM
DETAILED
BJW
DRAWING CHECKED
JRW / JPM
FILE NAME
2060-PLAN.dwg
DRAWING DATE
12/14/12
DRAWING SCALE
AS SHOWN