

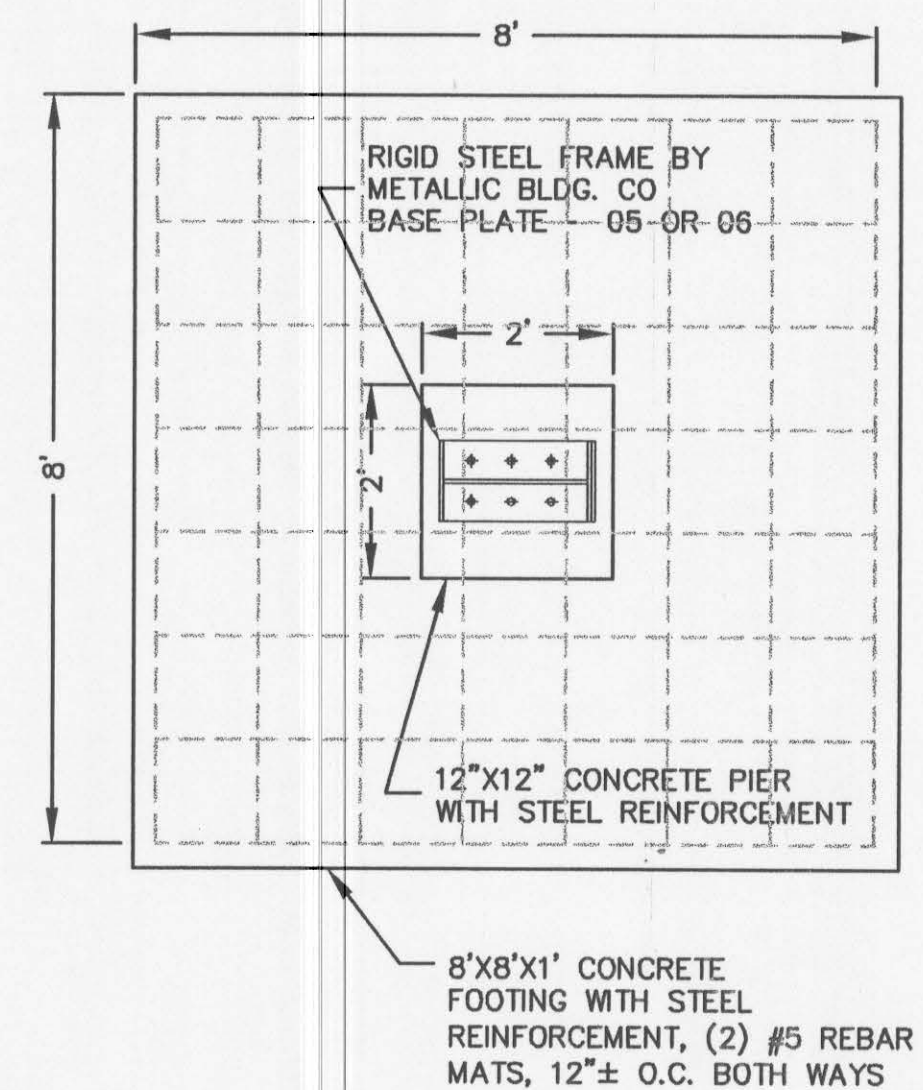
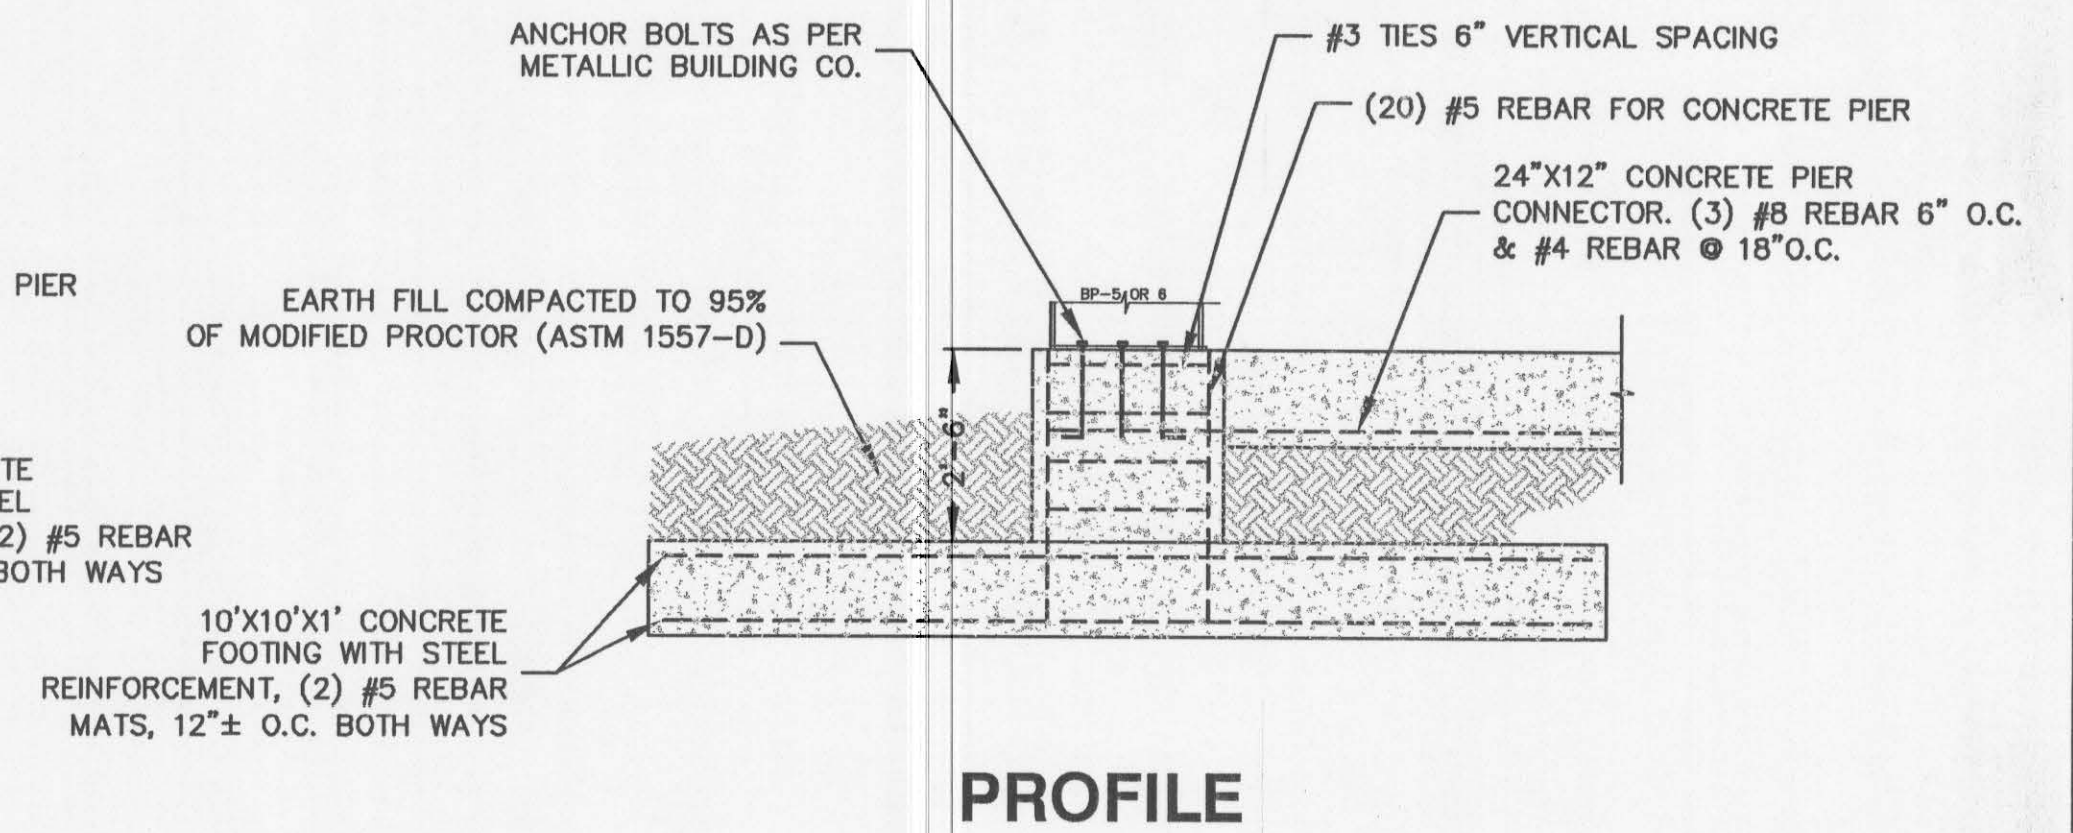


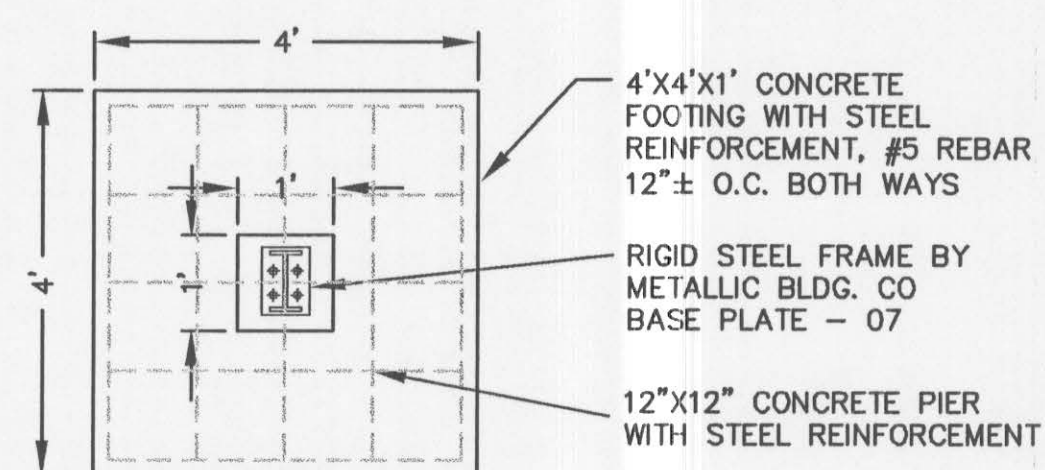

3 FOOTING DETAIL BP-5 OR BP-6
SCALE: 1"=2'

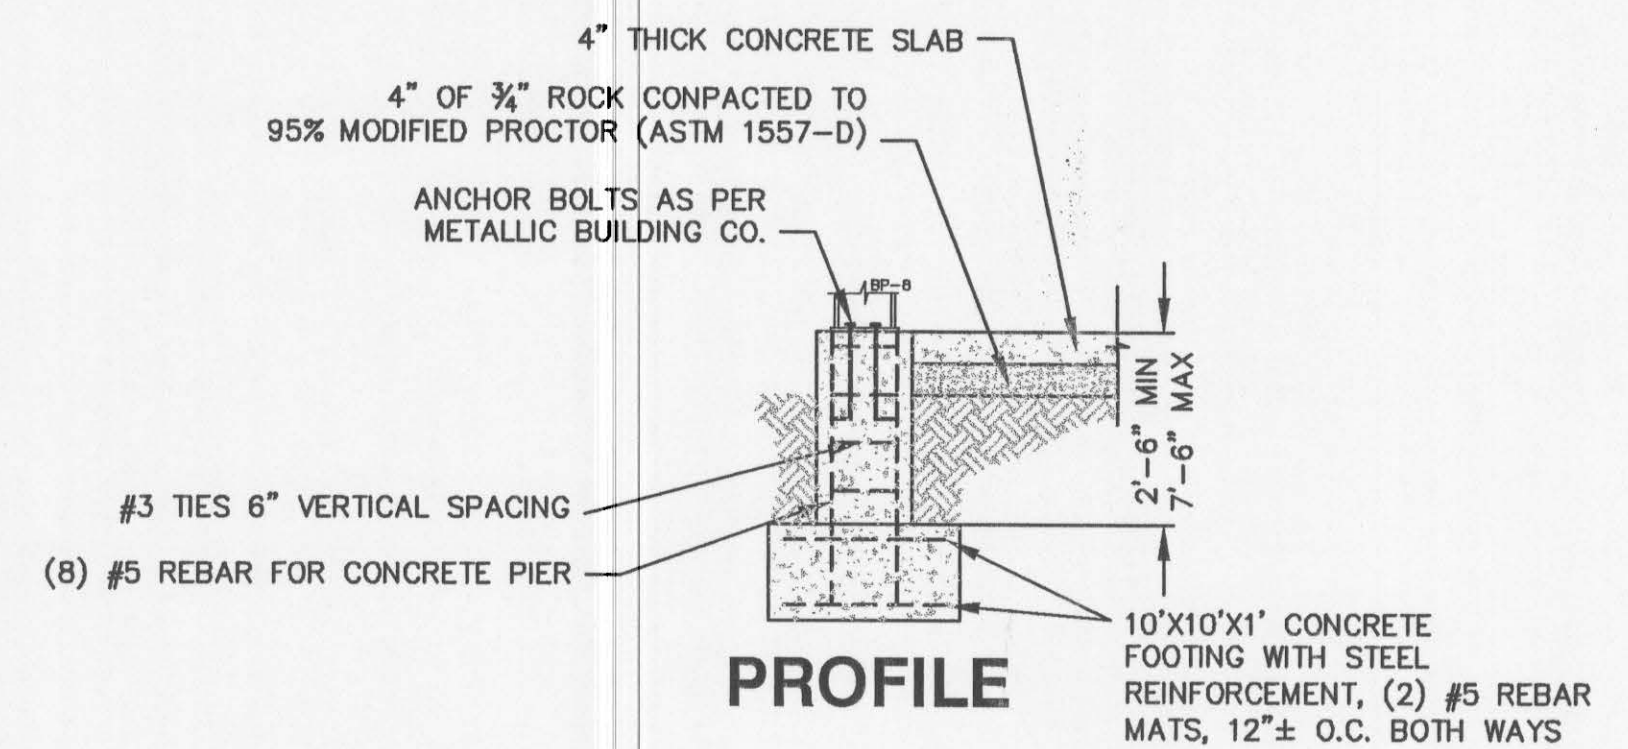

4 FOOTING DETAIL BP-7 OR BP-9
SCALE: 1"=2'

-

AX (208) 750-1082
(208) 791-8055



NACLINE
ENGINEERING & DRAFTING
"an affordable alternative"

FOOTING DETAILS

DRAWN BY: CRF	CHECKED BY: CRF
DESIGNED BY: CRF	
SCALE: N/A	
DATE: 2/5/07	
PROJECT NO.: 00071	
SHEET C9	OF 11