



SEPTIC TANK - PUMP CHAMBER SECTION
NOT TO SCALE

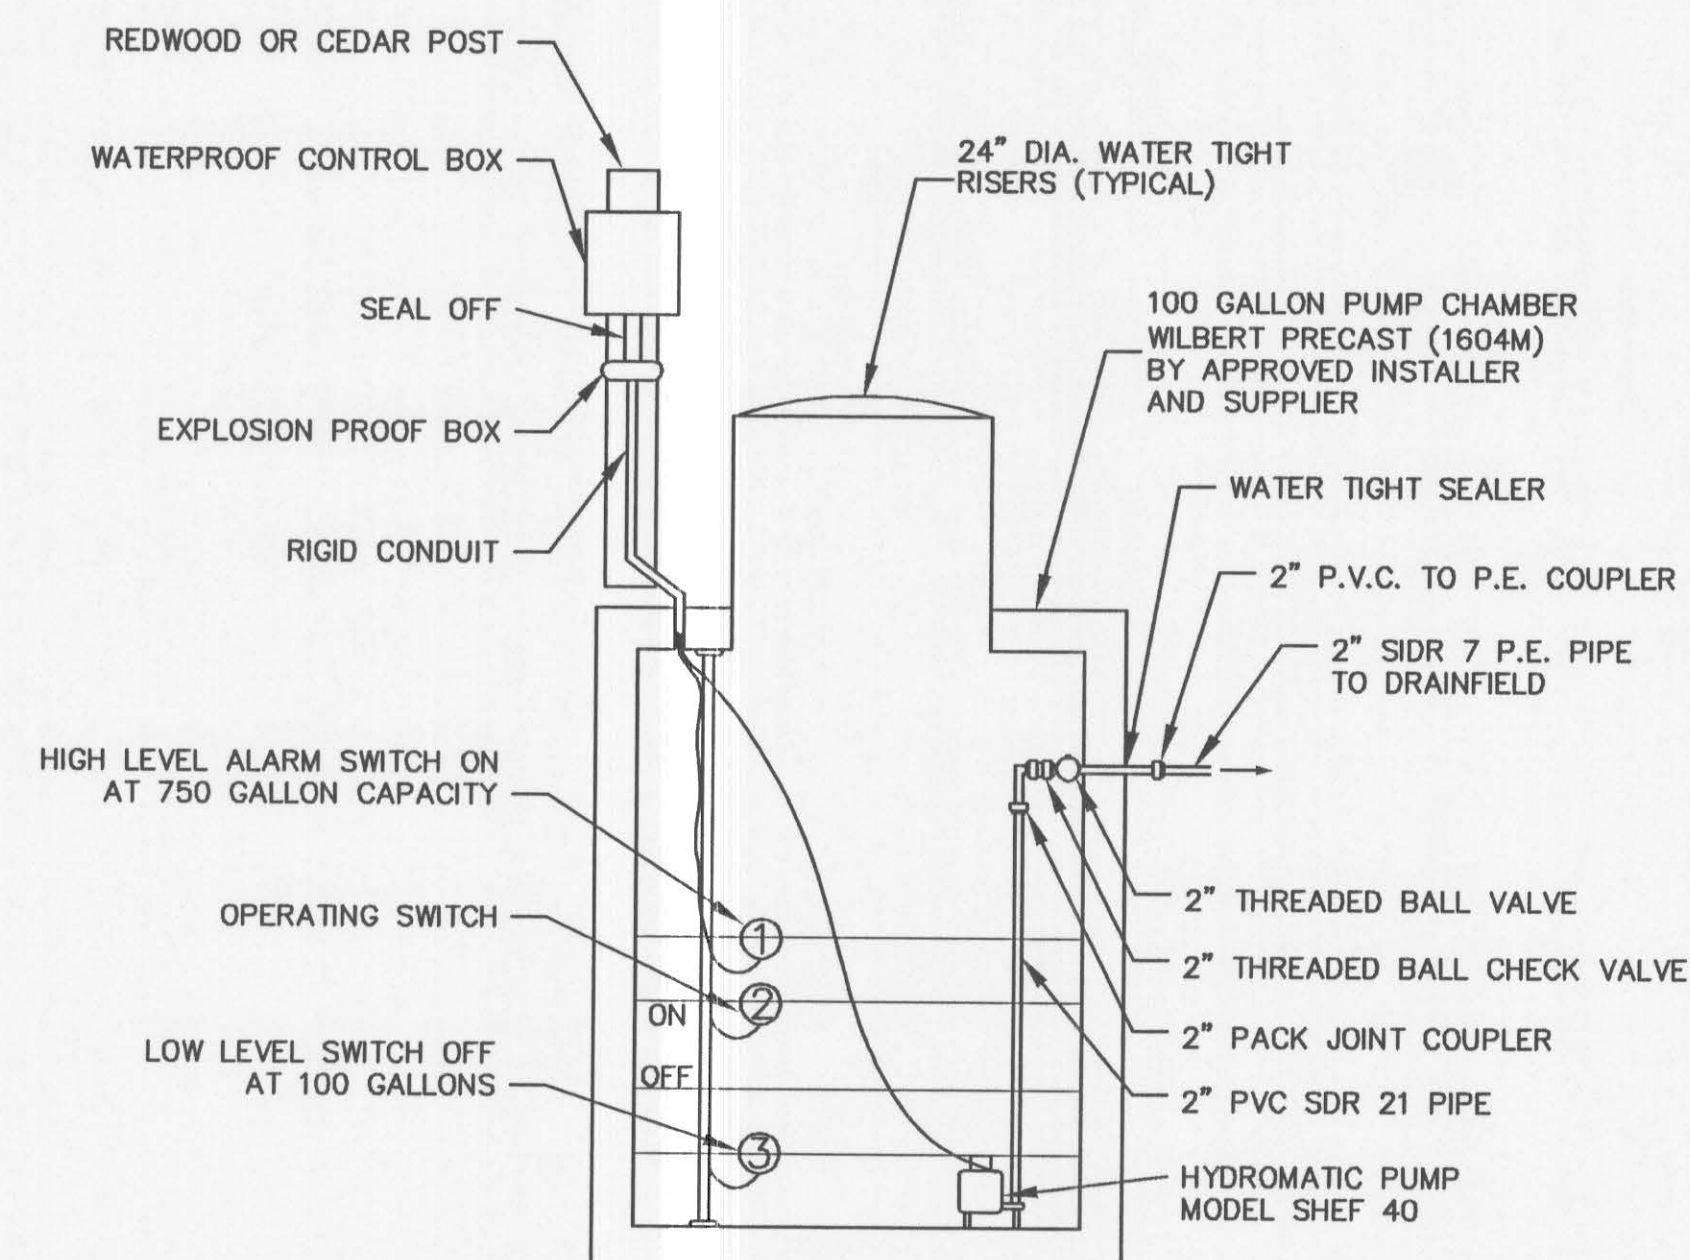


PUMP CHAMBER DETAIL
NOT TO SCALE


PUMP SPECIFICATIONS:
TOTAL LOADING IS = 1100 GAL/DAY
PUMP SHALL CYCLE TWICE A DAY AT 550 GAL/CYCLE.
CONTRACTOR SHALL SELECT PUMP BASED ON INSTALLED
TOTAL DYNAMIC HEAD AND INSTALLED LENGTH OF 2\"/>

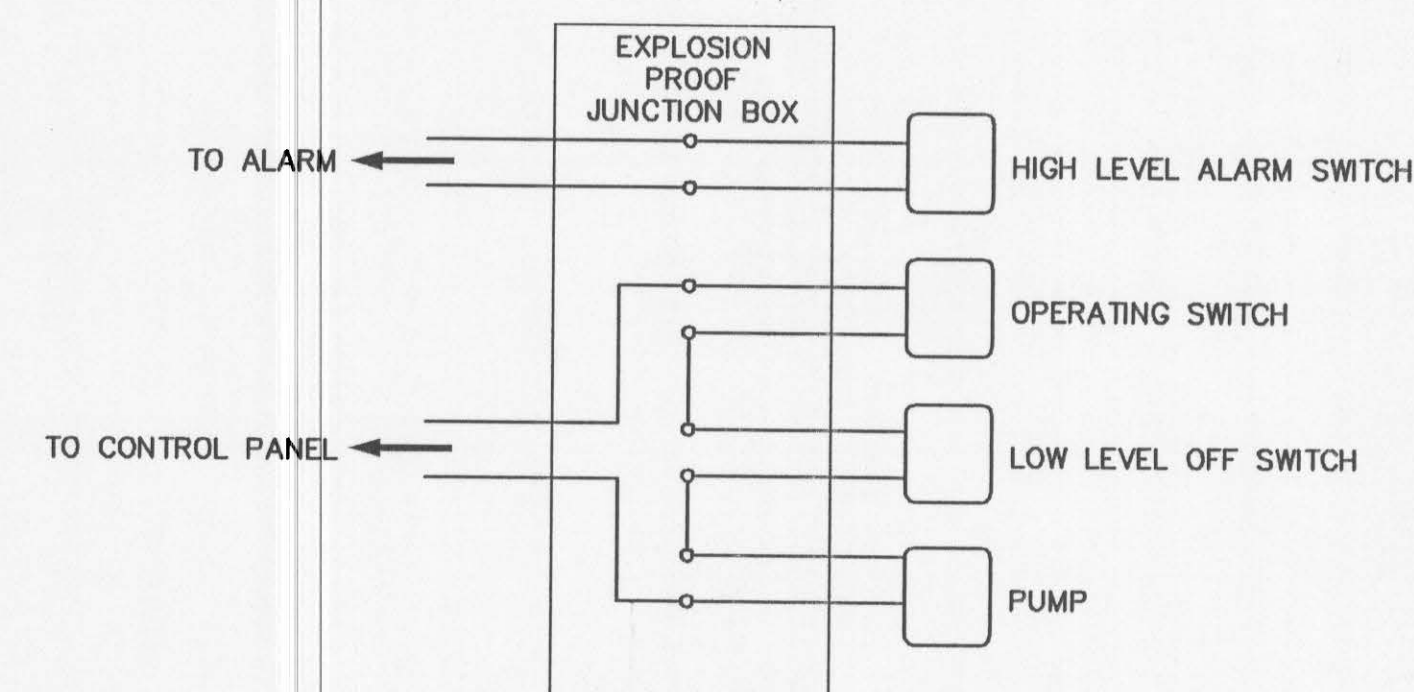


ACCEPTABLE CIRCUIT DETAIL
NOT TO SCALE

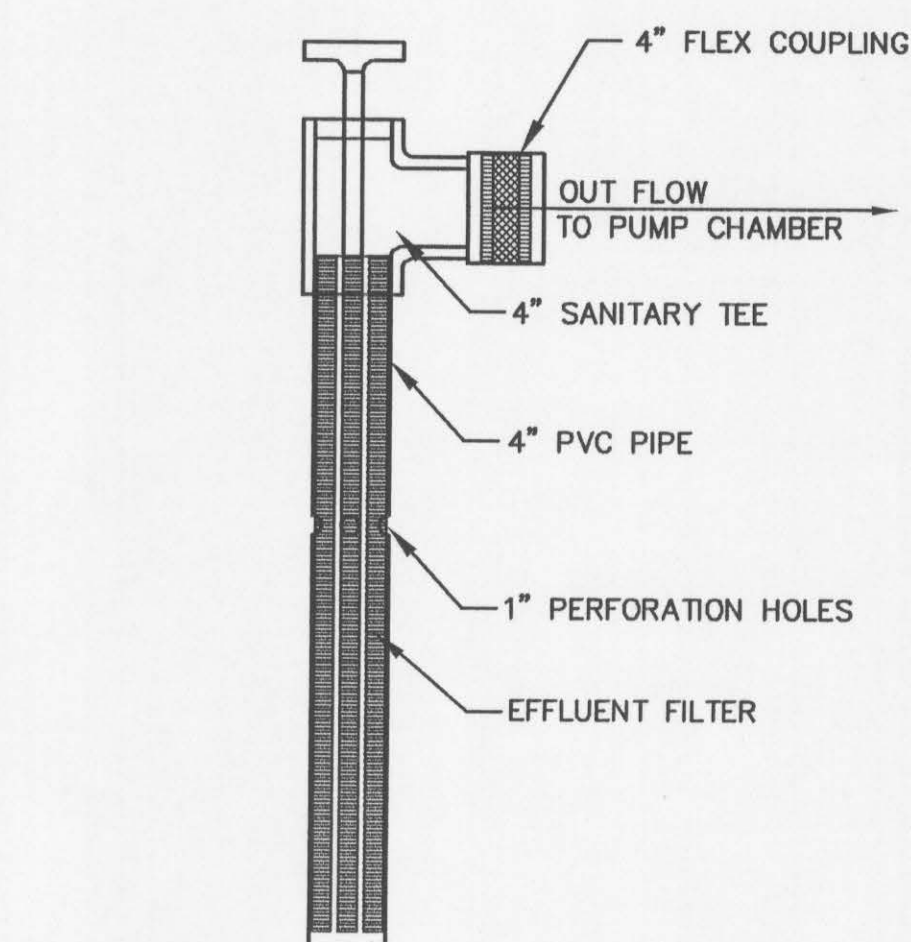

**SANITARY TEE
W/ EFFLUENT FILTER**
NOT TO SCALE

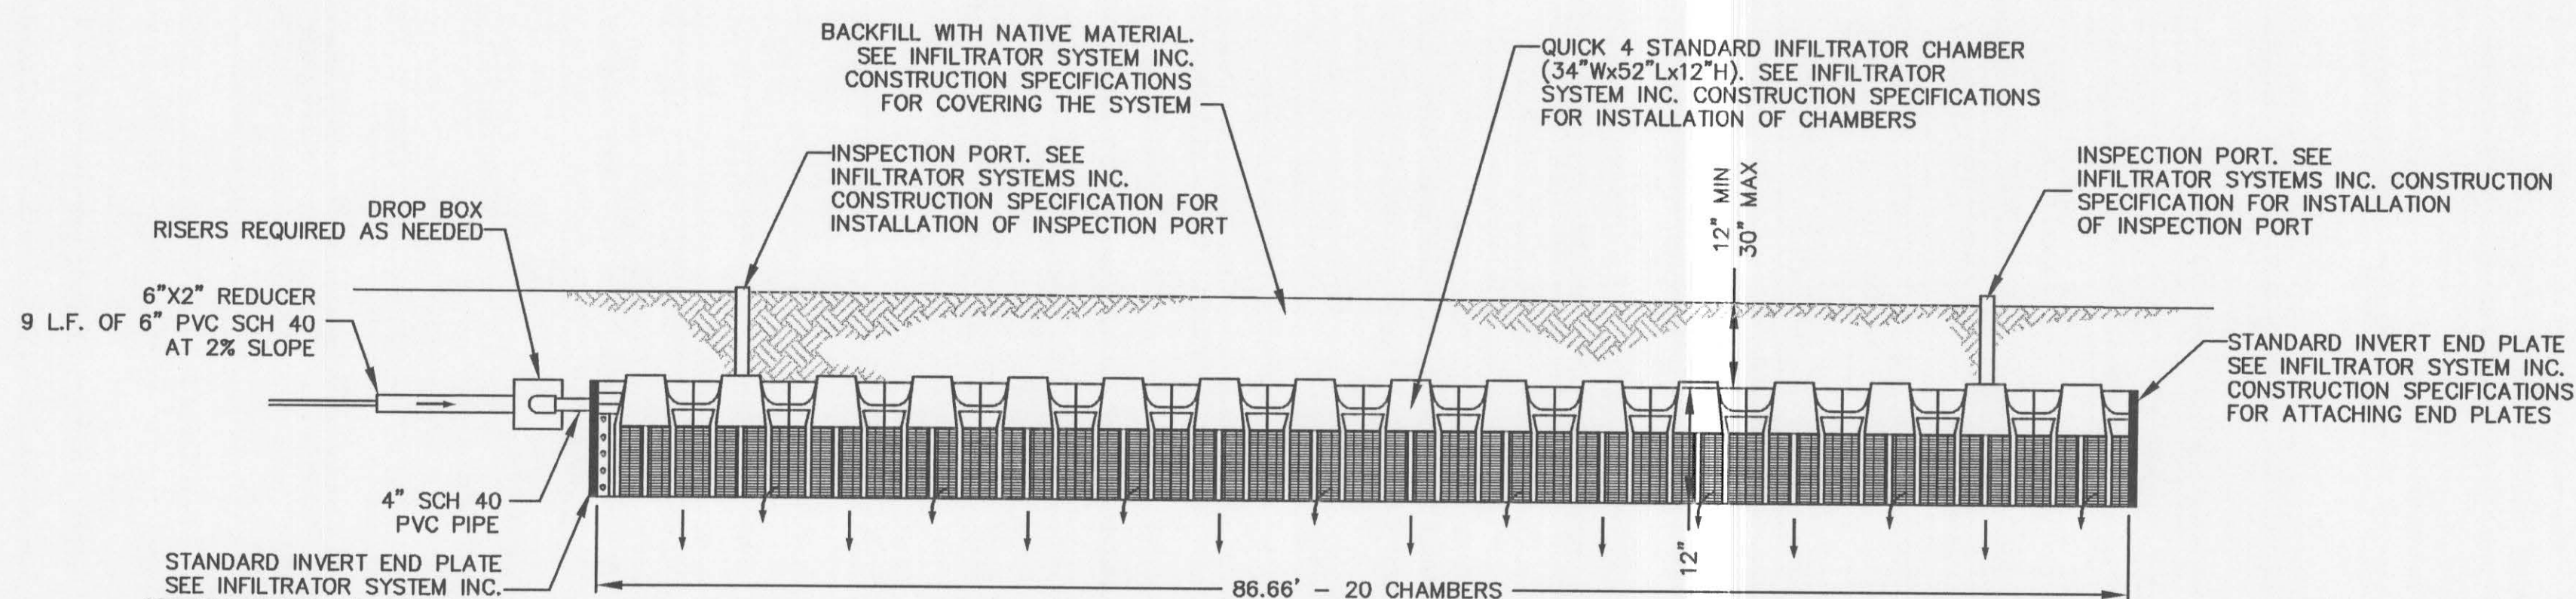

CAMBER CROSS SECTION DETAIL
NOT TO SCALE

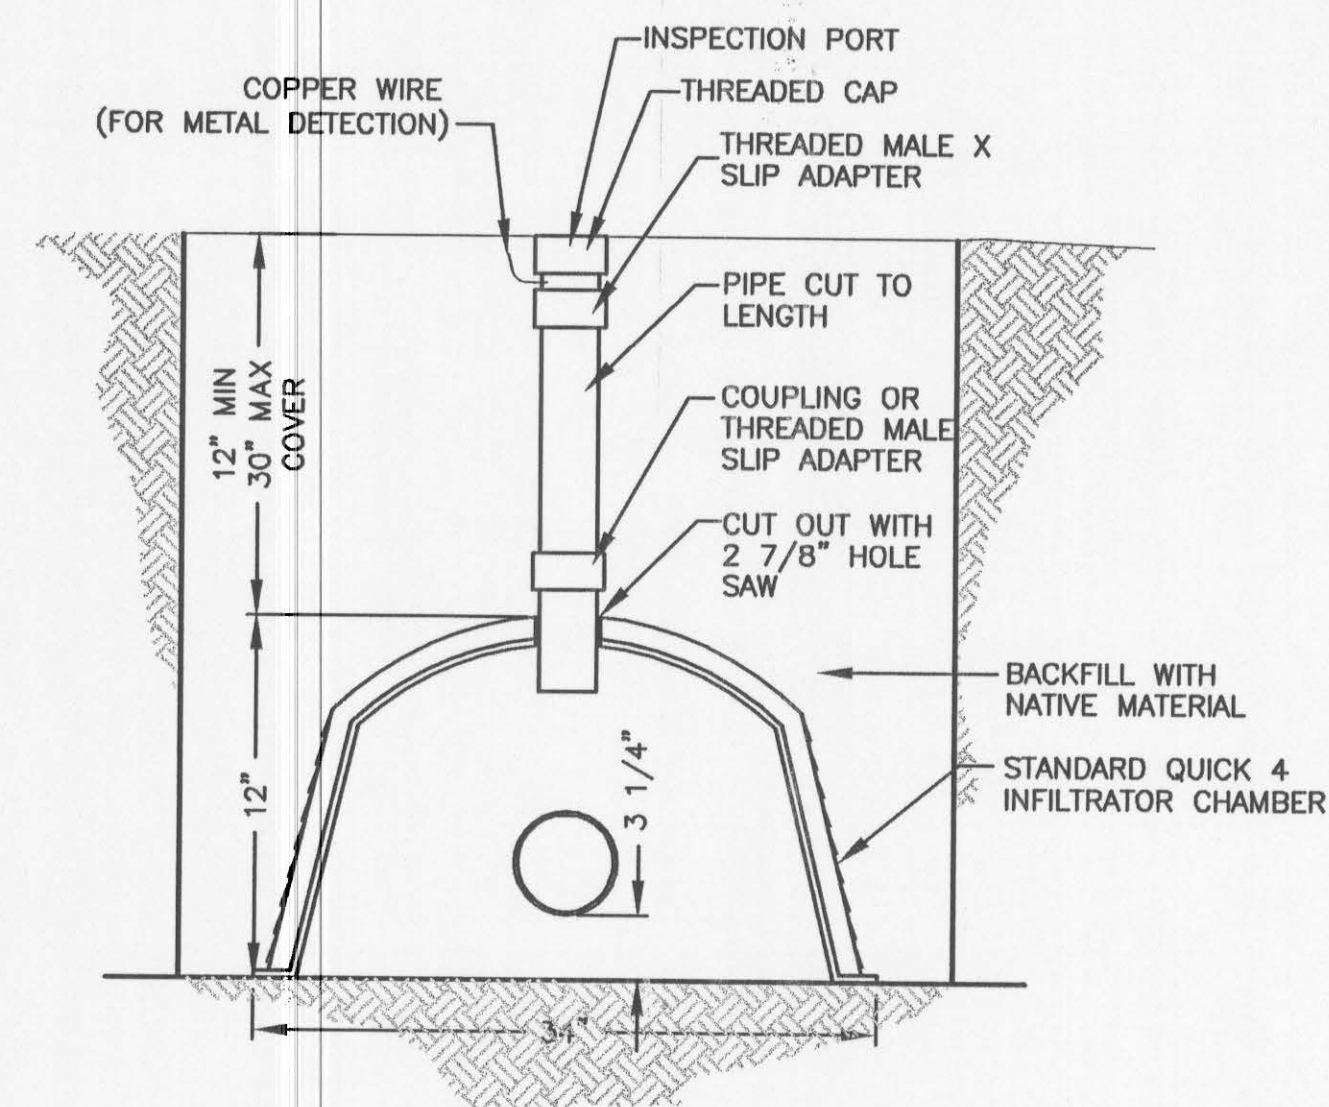

NOTE:
FOLLOW INFILTRATOR SYSTEM INC. SPECIFICATIONS FOR INSTALLATION

TRENCH CROSS-SECTION
NOT TO SCALE

REVISIONS		FILE NAME		BY		DATE		NC.	
<p>4025 EAGLE COURT LEESBURG, FL 34748 TEL (208) 750-1082 FAX (208) 750-1083 (208) 751-8033</p>									
<p>NACLINE ENGINEERING & DRAFTING "an affordable alternative"</p>									
<p>HILLCREST AIRCRAFT HANGER PROJECT 2007 SEPTIC SECTIONS AND DETAILS</p>									
DRAWN BY: CRF		CHECKED BY: CRF		DESIGNED BY: CRF		SCALE: N.T.S.		DATE: 2/5/07	
PROJECT NO.: 00071		SHEET C7		OF 11					