
THE POSITION OF WYES SHOWN ON DRAWINGS IS APPROXIMATE AND IS; INTENDED ONLY AS AN INDICATION THAT A WYE IS REQUIRED. ACTUAL POSITIONS WILL BE DETERMINED IN THE FIELD TO MOST EFFICIENTLY SERVE THE PROPERTY INTENDED AND MUST BE RECORDED ON A SET OF AS—BUILT DRAWINGS.

## TYPICAL SEWER SERVICE CONNECTION

NOT TO SCALE

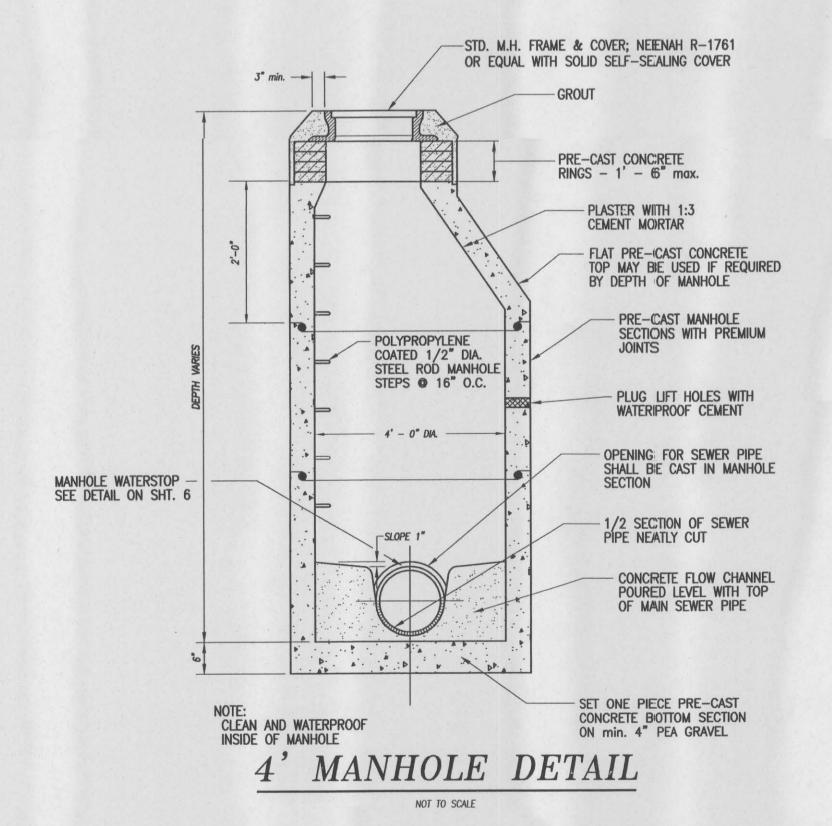


2 ½" ASPHALT PAVEMENT

7 ½" OF ¾" MINUS COMPACTED
BASE AGGREGATE (95% min. COMPACTION.)

ASPHALT PAVEMENT & PACHTING DETAIL

NOT TO SCALE

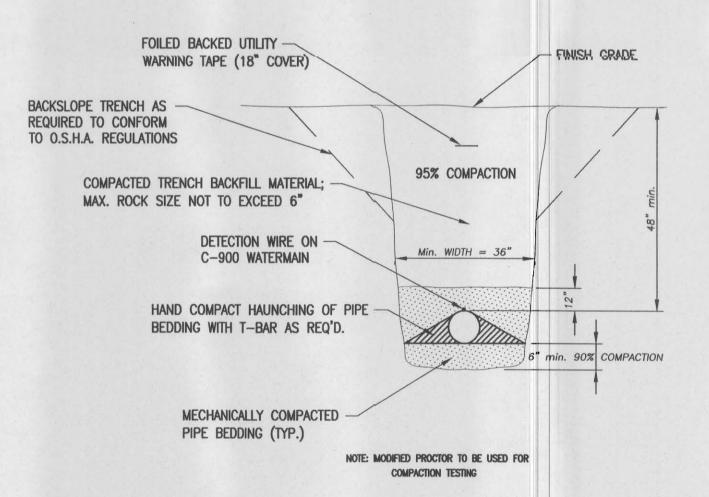

TRENCH EXCAVATION & BACKFILL DETAIL

No. DATE BY REVISIONS



DETAIL SHEET

RICHARD AND A
ITALIANNA GASLIT
DETAIL

DRAWN BY: CHECKED BY: TWN

DESIGNED BY: RDS

DATE: 06/05/07

LAST REV: 10/14/08

PROJECT NO.: 07-034

SHEET 3 OF 3