



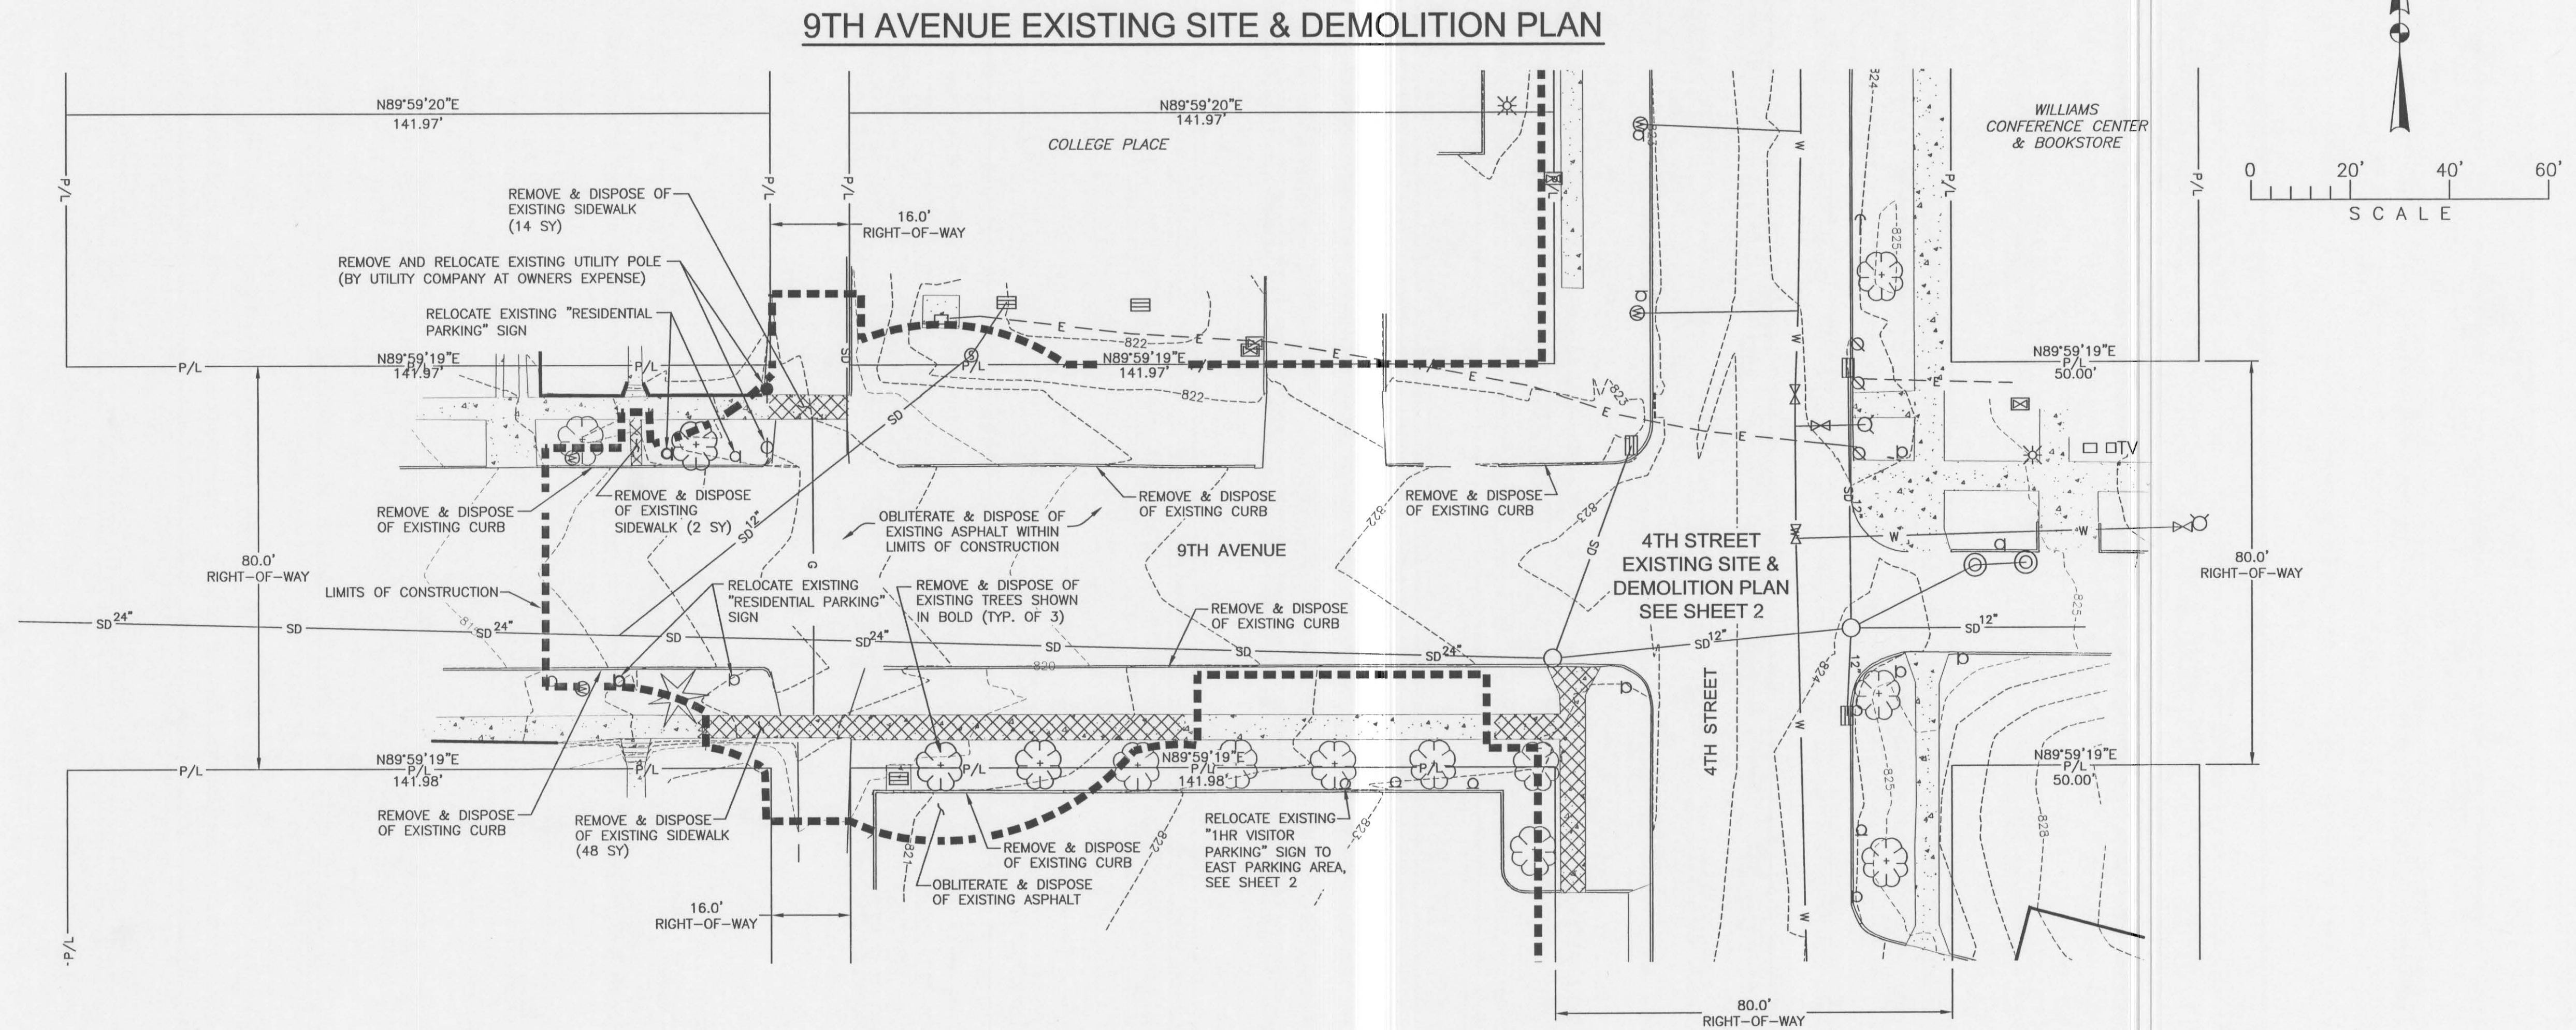

REVISIONS
BY HRF DATE 8.03.07 DESCR PER CITY & DPW REVIEW
BY DATE DESCR
BY DATE DESCR

THOMAS, DEAN & HOSKINS, INC.
ENGINEERING CONSULTANTS
GREAT FALLS-BOZEMAN-KALISPELL
LEWISTON, ID 83501 (208) 746-1938

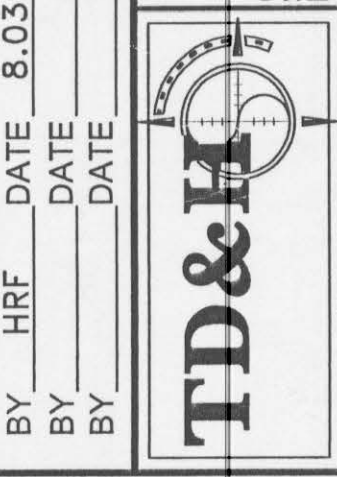

DRAWN BY: HRF/TJP
DESIGNED BY: JLN
QUALITY CHECK: JLN
DATE: 05.25.07
JOB NO. L06-020
FIELDBOOK

DPW PROJECT NO. 07150 - LCSC 4TH STREET PARKING
LEWISTON, IDAHO

9TH AVENUE

EXISTING SITE & DEMOLITION PLAN