



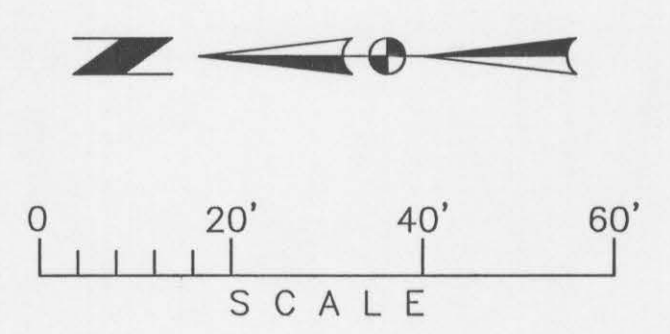


NORTH 4TH STREET EXISTING SITE & DEMOLITION PLAN

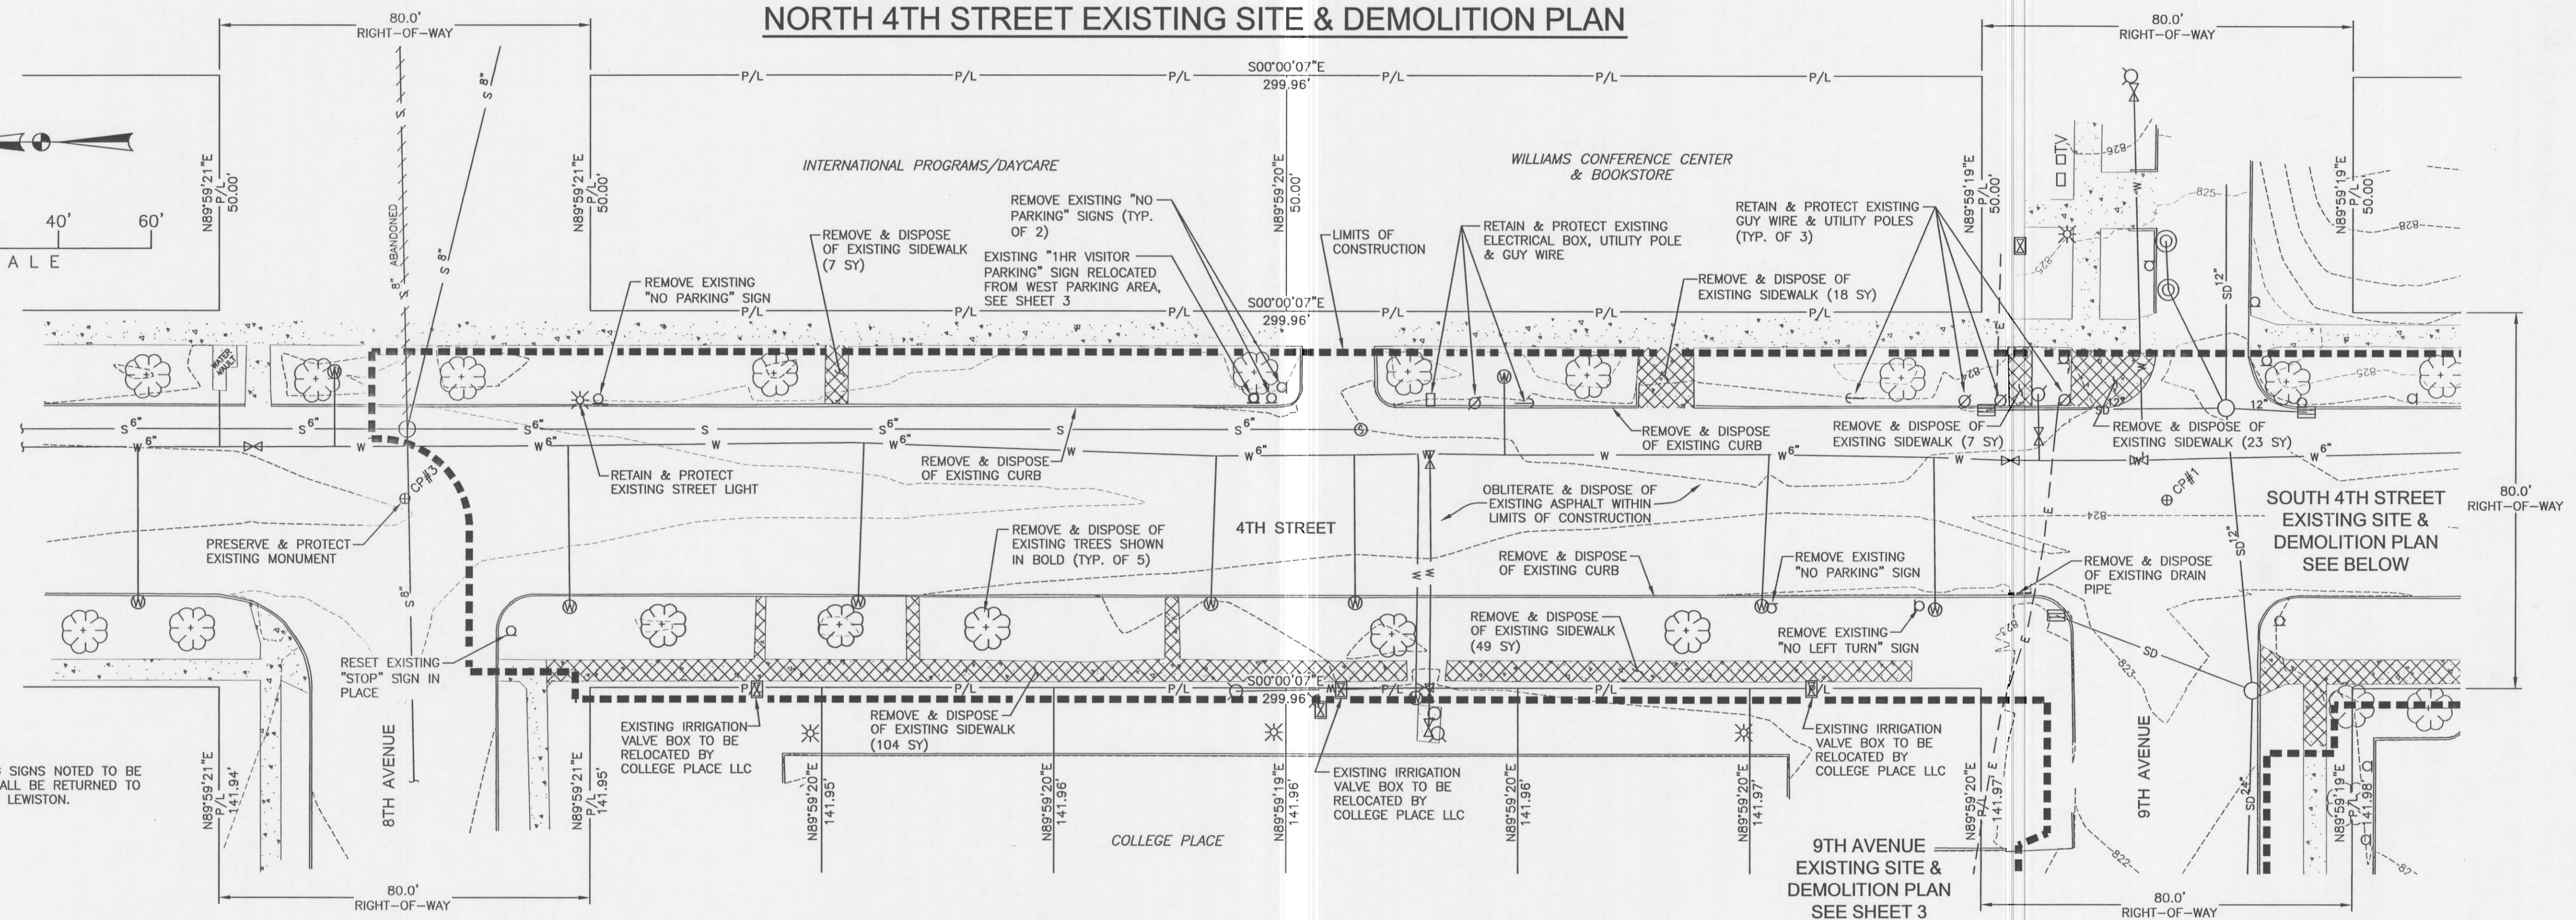


NOTE:
ALL EXISTING SIGNS NOTED TO BE
REMOVED SHALL BE RETURNED TO
THE CITY OF LEWISTON.


SOUTH 4TH STREET EXISTING SITE & DEMOLITION PLAN

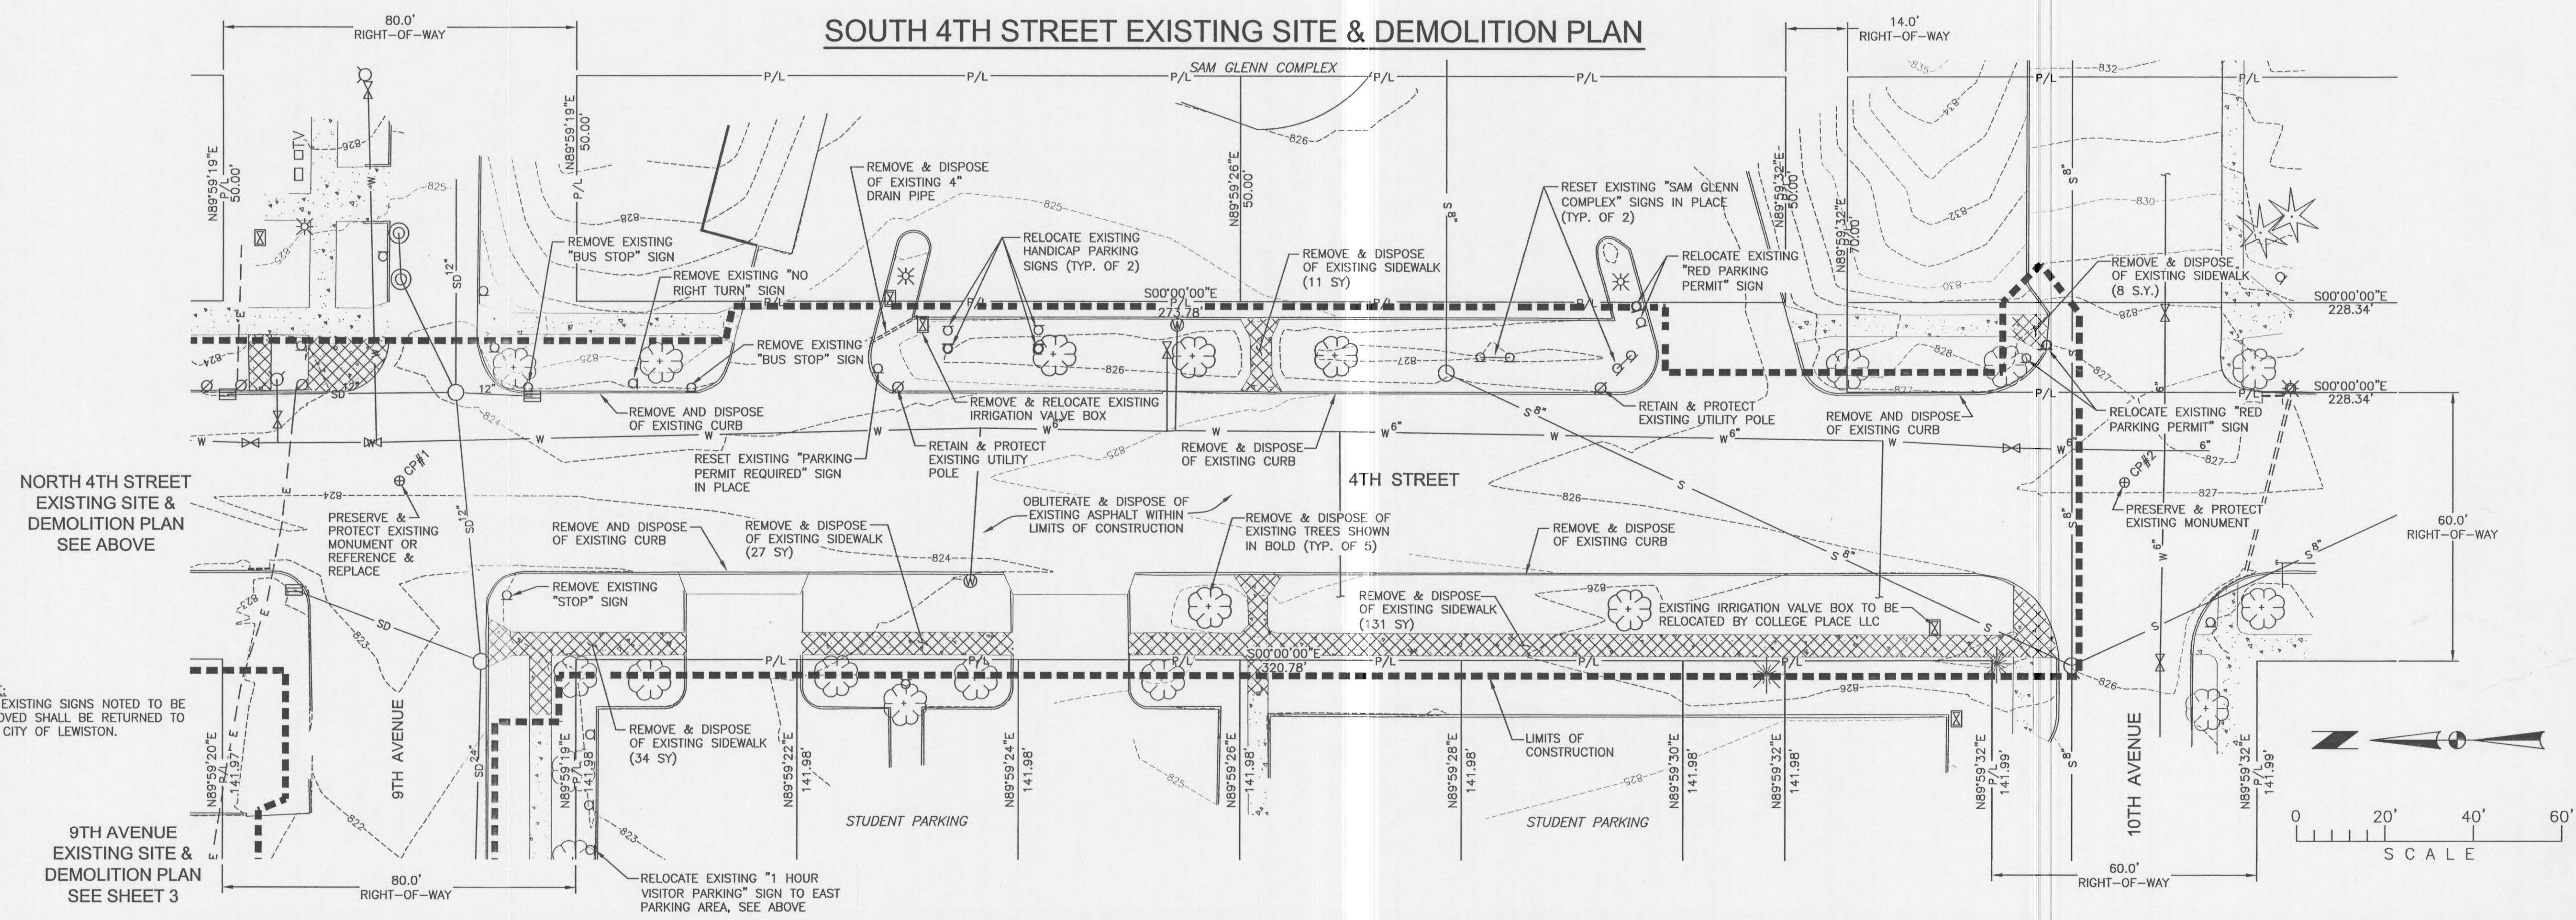

NOTE:
ALL EXISTING SIGNS NOTED TO BE
REMOVED SHALL BE RETURNED TO
THE CITY OF LEWISTON.

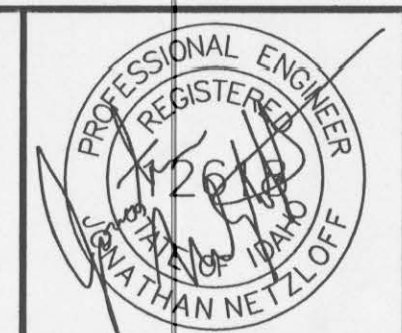

THOMAS, DEAN & HOSKINS, INC.
ENGINEERING CONSULTANTS
GREAT FALLS-BOZEMAN-KALISPELL
LEWISTON, ID 83501 (208) 746-0938

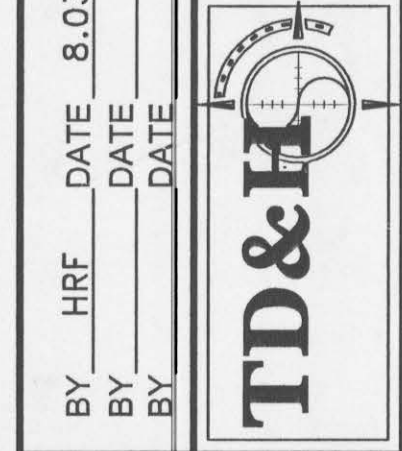

REVISIONS
BY HRF DATE 8.03.07 DESCR PER CITY & DPW REVIEW
BY DATE DATE
BY DATE DATE

DRAWN BY: HRF/TJP
DESIGNED BY: JLN
QUALITY CHECK:
DATE: 05.25.07
JOB NO. L06-020
FIELDBOOK

DPW PROJECT NO. 07150 - LCSC 4TH STREET PARKING
LEWISTON, IDAHO
4TH STREET
EXISTING SITE & DEMOLITION PLAN

CAD NO. L06020-02.DWG
SHEET 2 OF 17