


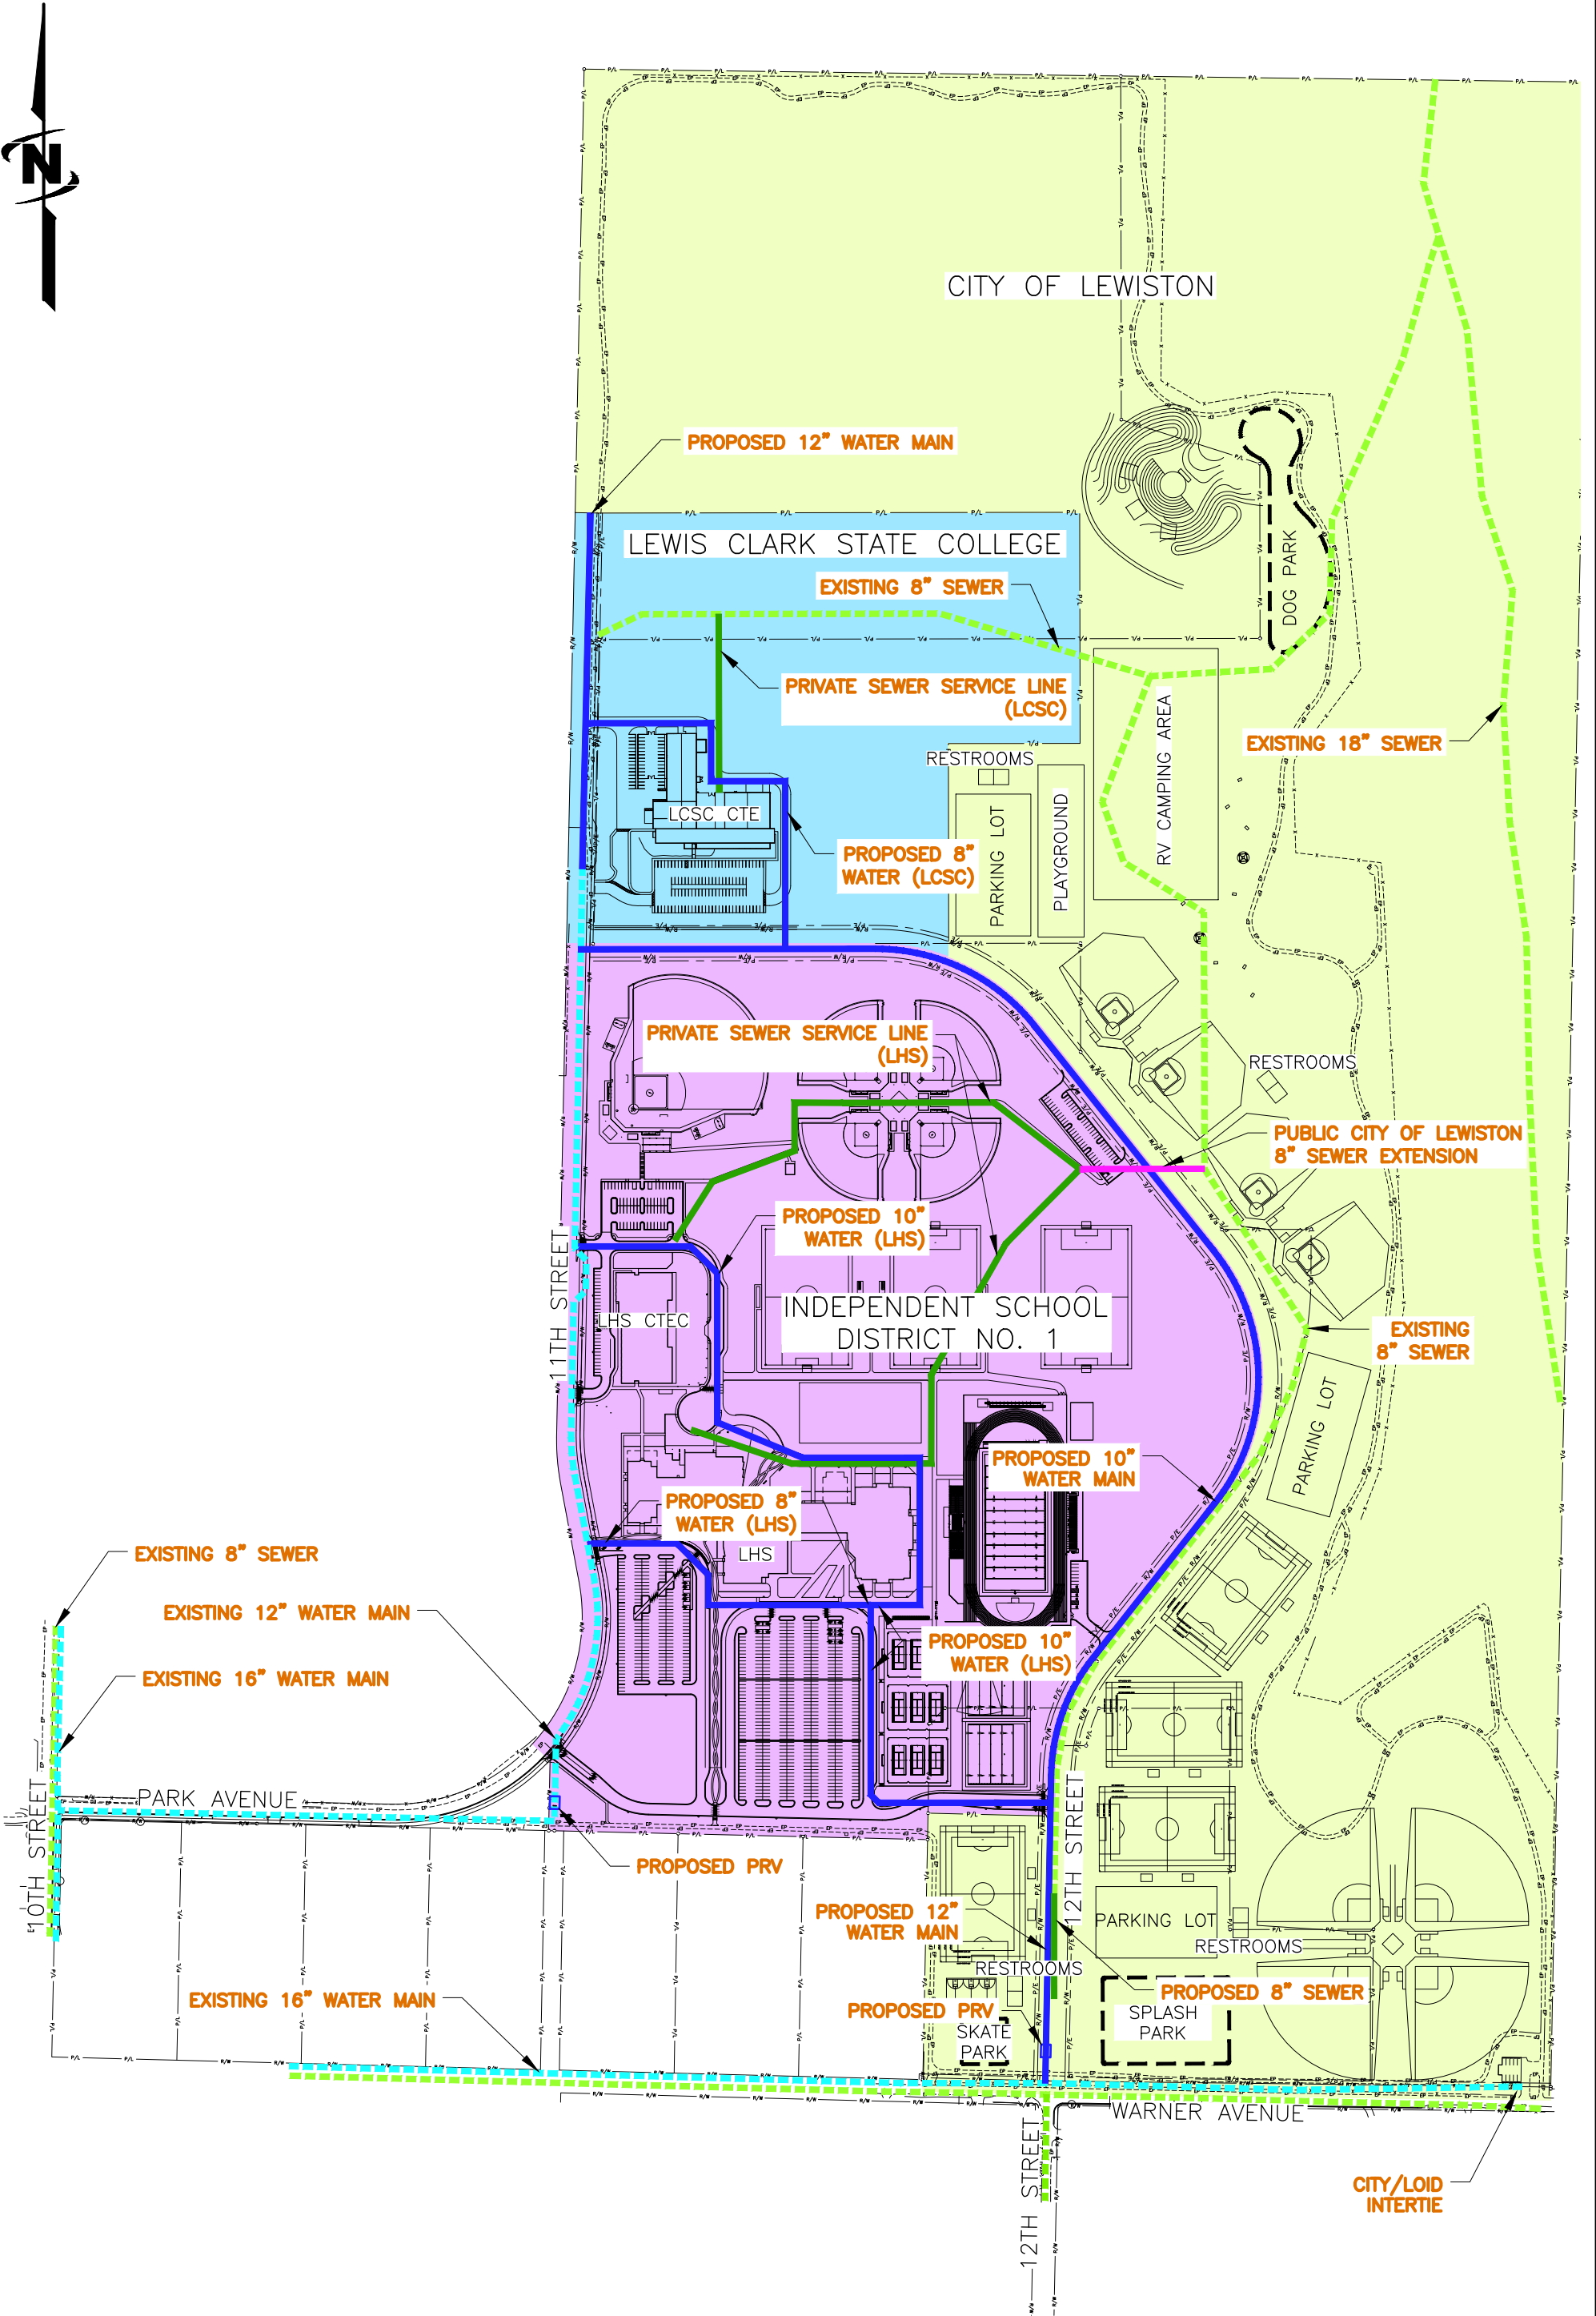

WATER & SEWER PROPOSED IMPROVEMENTS

