


**NOTE:**  
1. ALL ELEVATIONS ARE TO FINISHED SURFACE 0.5' SHALL BE ADDED FOR TOP OF CURB.

| CURVE TABLE |        |        |          |       |            |
|-------------|--------|--------|----------|-------|------------|
| CURVE       | LENGTH | RADIUS | TANGENT  | CHORD | DELTA      |
| C1          | 61.40  | 35.00  | 42.09    | 53.82 | 100°30'25" |
| C2          | 31.86  | 52.00  | 16.45    | 31.36 | 35°5'59"   |
| C3          | 85.87  | 82.00  | 47.34    | 82.00 | 60°0'0"    |
| C4          | 54.98  | 35.00  | 35.00    | 49.50 | 90°0'0"    |
| C5          | 61.28  | 100.00 | 31.63    | 60.51 | 35°5'59"   |
| C6          | 49.93  | 35.00  | 30.28    | 45.80 | 81°43'51"  |
| C7          | 12.57  | 4.00   | INFINITE | 8.00  | 180°0'0"   |
| C8          | 44.11  | 72.00  | 22.77    | 43.42 | 35°5'59"   |
| C9          | 12.57  | 4.00   | INFINITE | 8.00  | 180°0'0"   |
| C10         | 49.01  | 80.00  | 25.30    | 48.25 | 35°5'59"   |

| CURVE ELEVATIONS |         |         |         |         |         |
|------------------|---------|---------|---------|---------|---------|
| CURVE            | PC      | 1/4 Δ   | 1/2 Δ   | 3/4 Δ   | PT      |
| C1               | 1255.20 | 1254.41 | 1253.66 | 1252.89 | 1252.04 |
| C2               | 1258.50 | 1259.31 | 1260.14 | 1260.97 | 1261.80 |
| C3               | 1272.76 | 1274.34 | 1275.84 | 1277.34 | 1278.85 |
| C4               | 1259.06 | 1260.38 | 1261.66 | 1262.94 | 1264.22 |
| C5               | 1259.82 | 1261.17 | 1262.52 | 1263.87 | 1265.22 |
| C6               | 1261.24 | 1260.18 | 1259.12 | 1258.06 | 1257.00 |
| C8               | 1259.06 | 1259.98 | 1260.92 | 1261.86 | 1262.80 |
| C10              | 1259.06 | 1260.53 | 1261.76 | 1262.99 | 1264.22 |

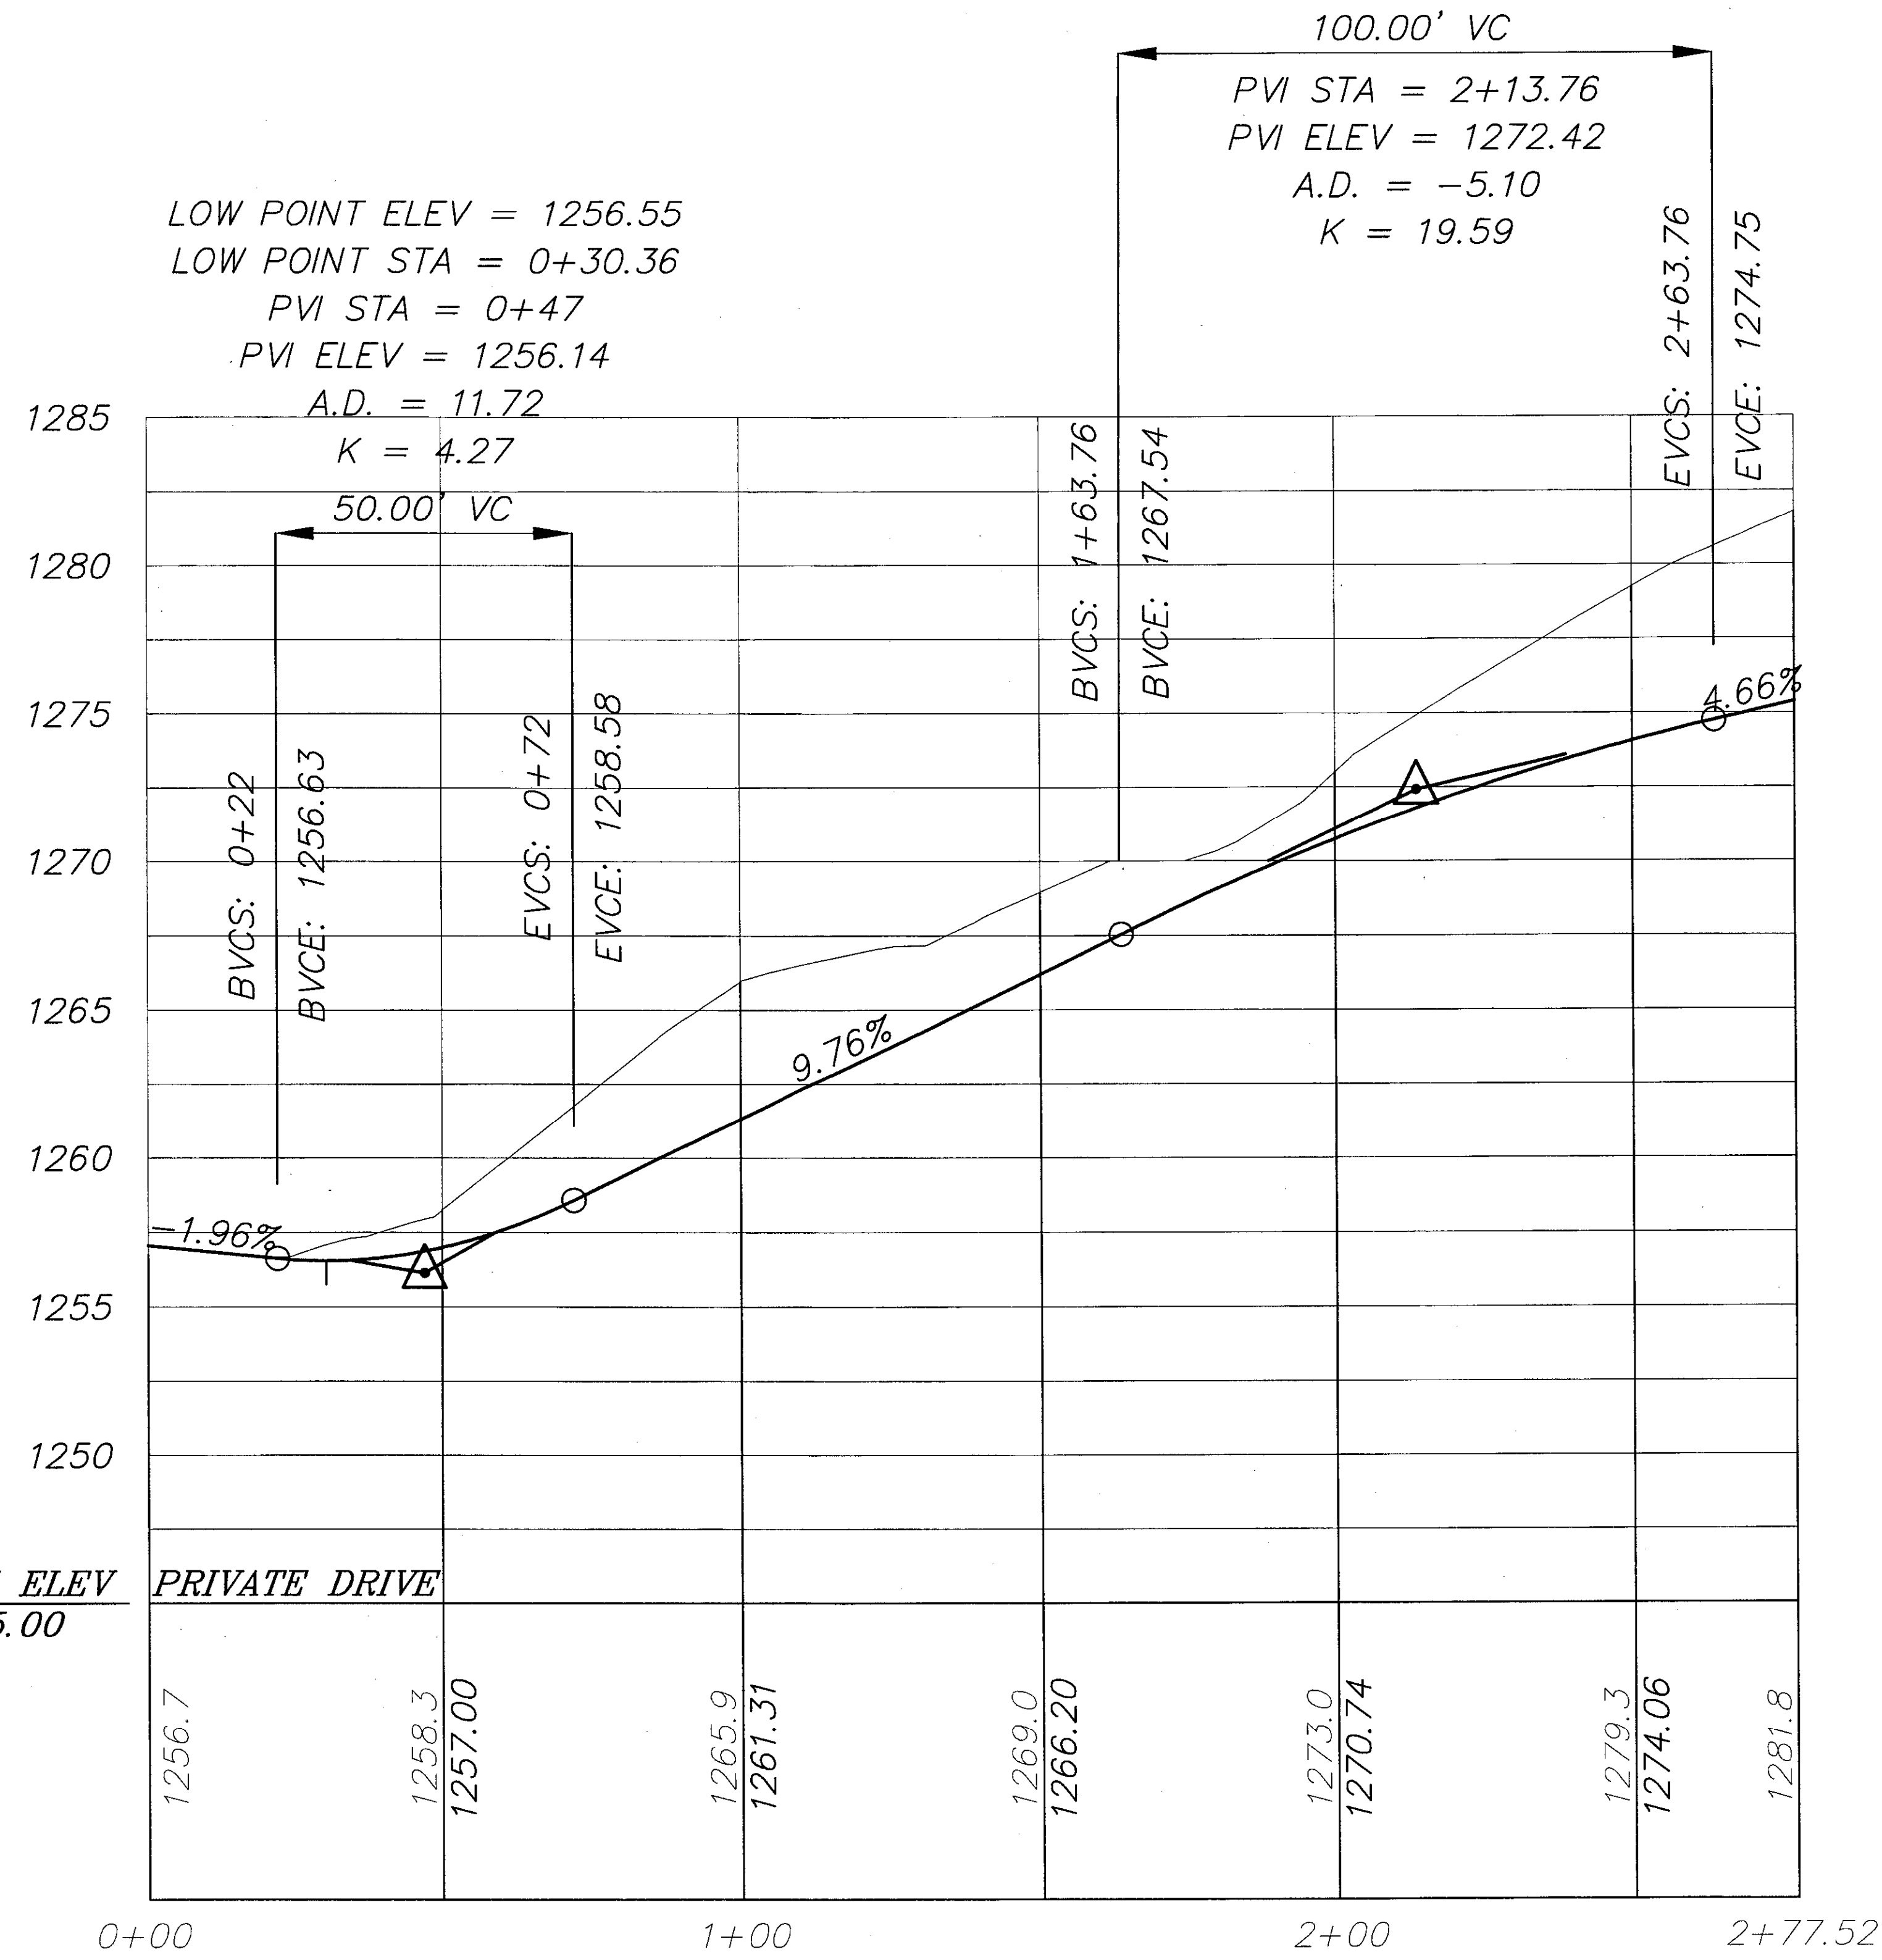

**PROFILE VIEW**  
1" = 20' HORIZONTAL  
1" = 4' VERTICAL

**PROFILE VIEW**  
MEDIAN AND TURN LANE BLOW-UP  
SCALE: 1" = 20'

**CONTRACTOR NOTE**

ALL EXISTING UTILITIES SHOWN ON PLANS ARE TO BE VERIFIED HORIZONTALLY AND VERTICALLY PRIOR TO ANY CONSTRUCTION. ALL EXISTING FEATURES INCLUDING BURIED UTILITIES ARE SHOWN AS INDICATED ON RECORD MAPS AND SURVEYS FURNISHED BY OTHERS. WE ASSUME NO LIABILITY FOR THE ACCURACY OF THOSE RECORDS AND SURVEYS. CONTACT THE UTILITY OWNER/AGENCY FOR THE FINAL LOCATION OF EXISTING UTILITIES IN AREAS CRITICAL TO CONSTRUCTION.

