



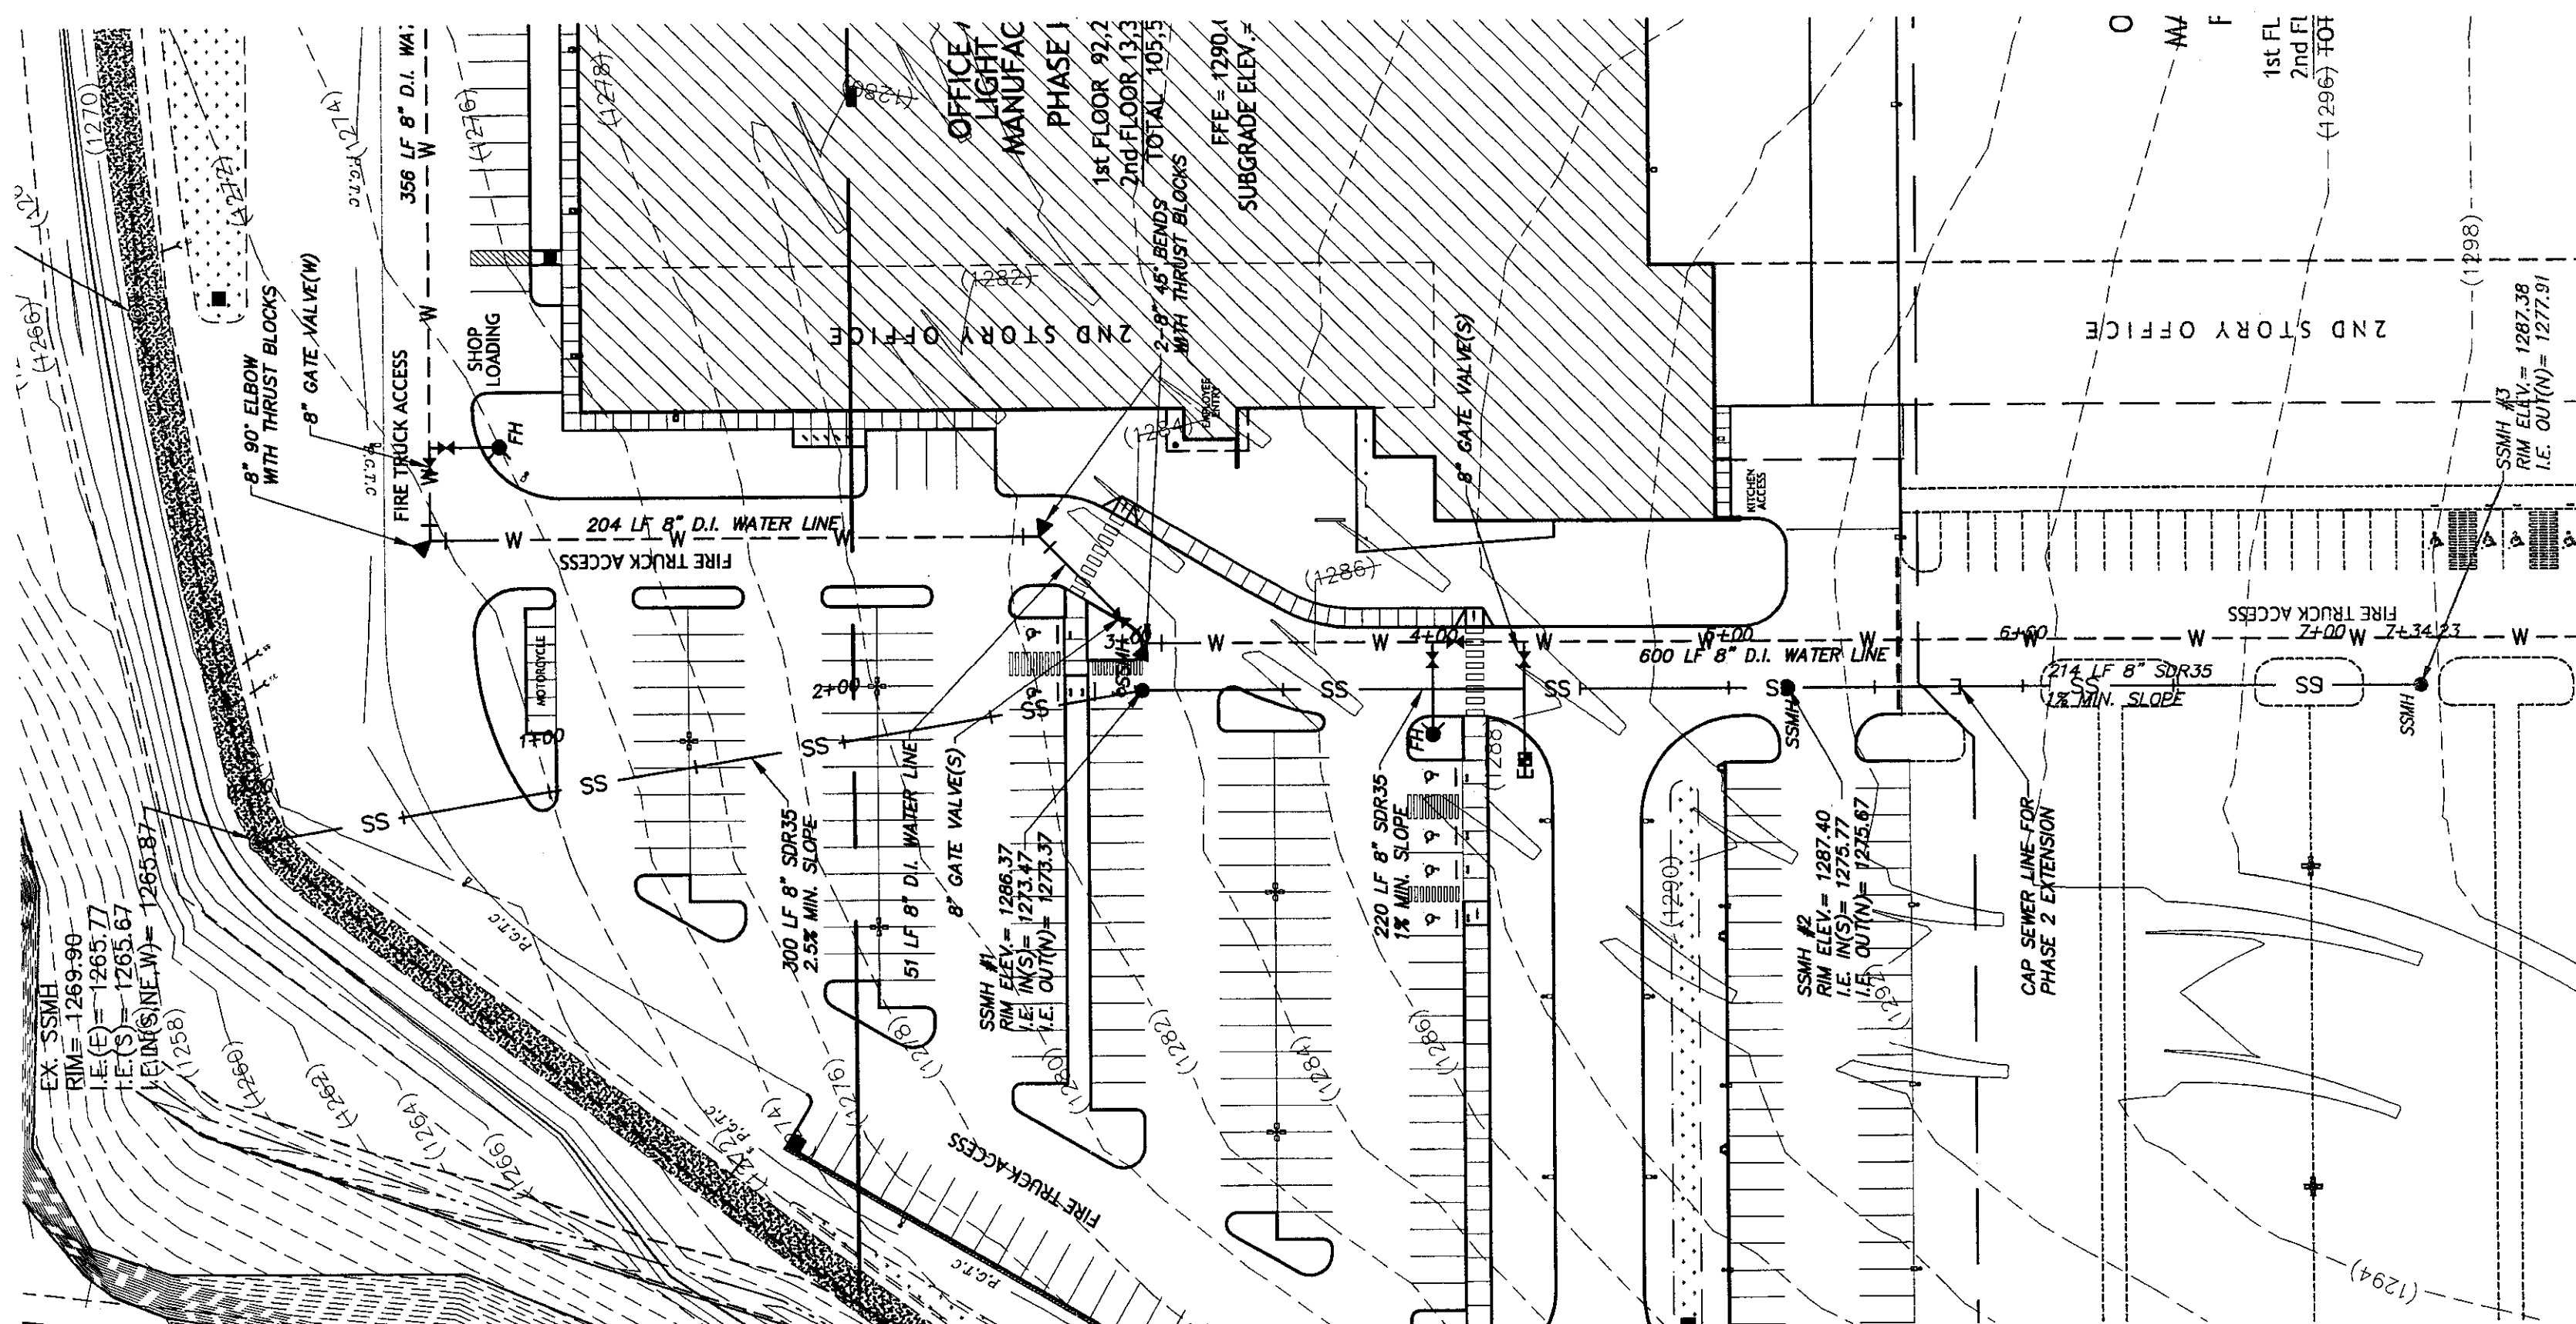


WEST SEWER PLAN

PLAN VIEW  
1" = 50'

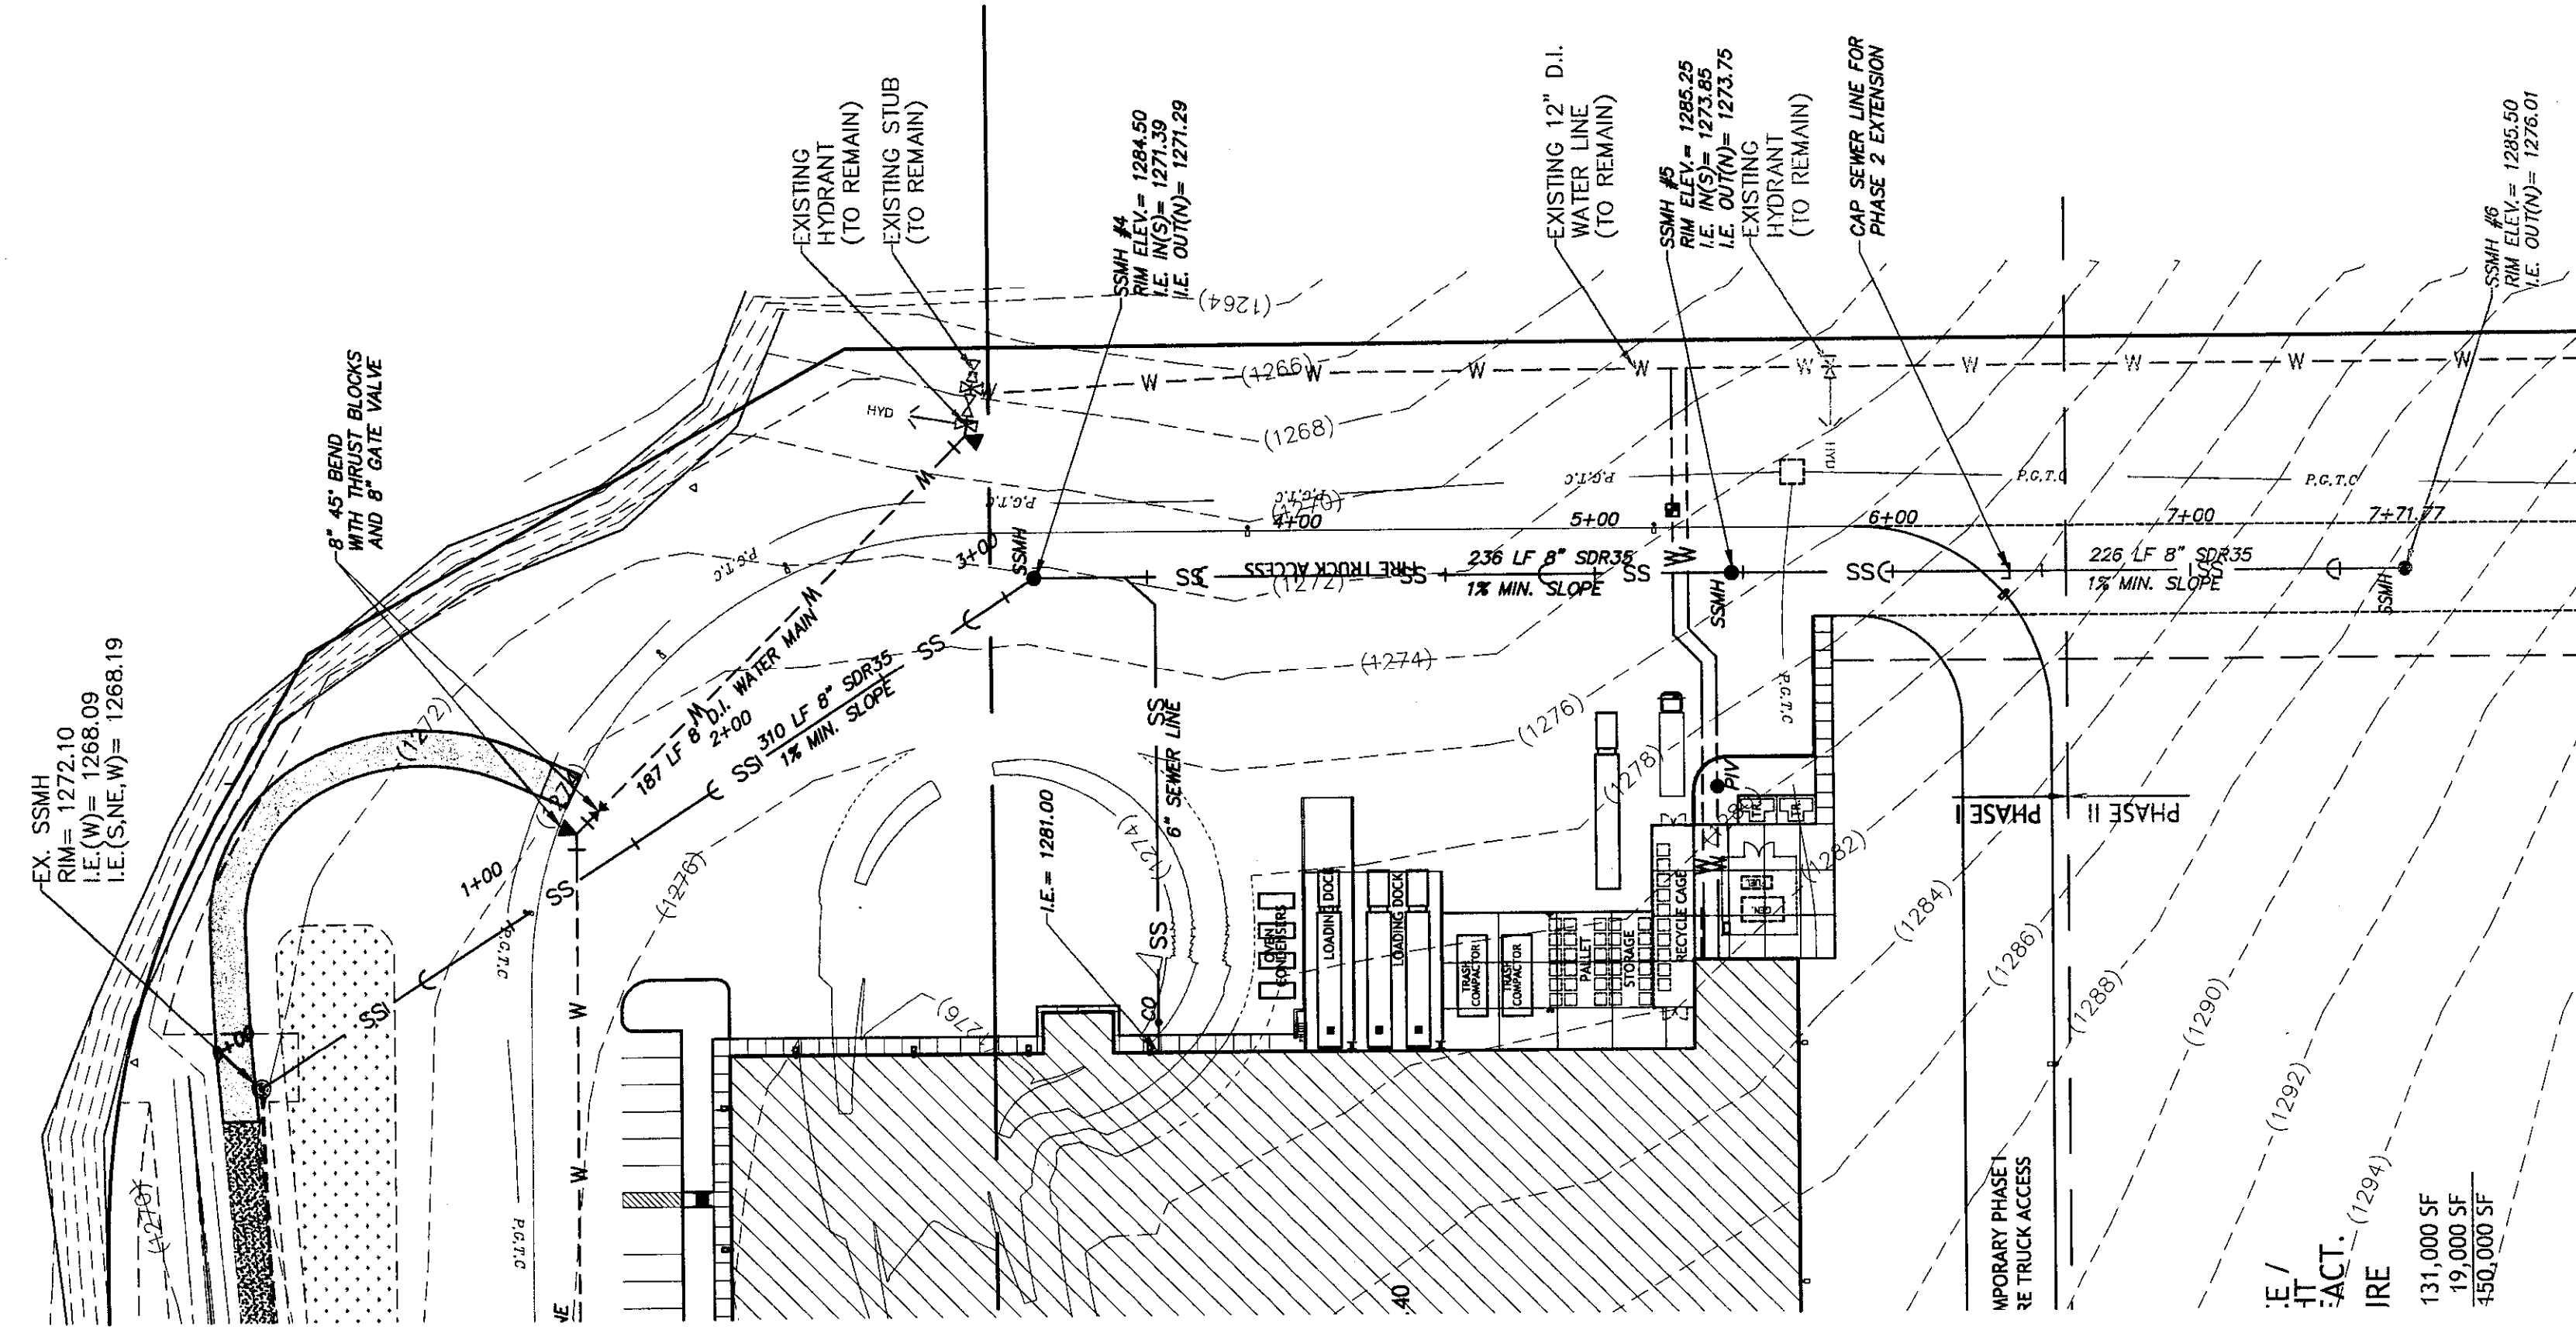


EAST SEWER PLAN

PLAN VIEW  
1" = 50'

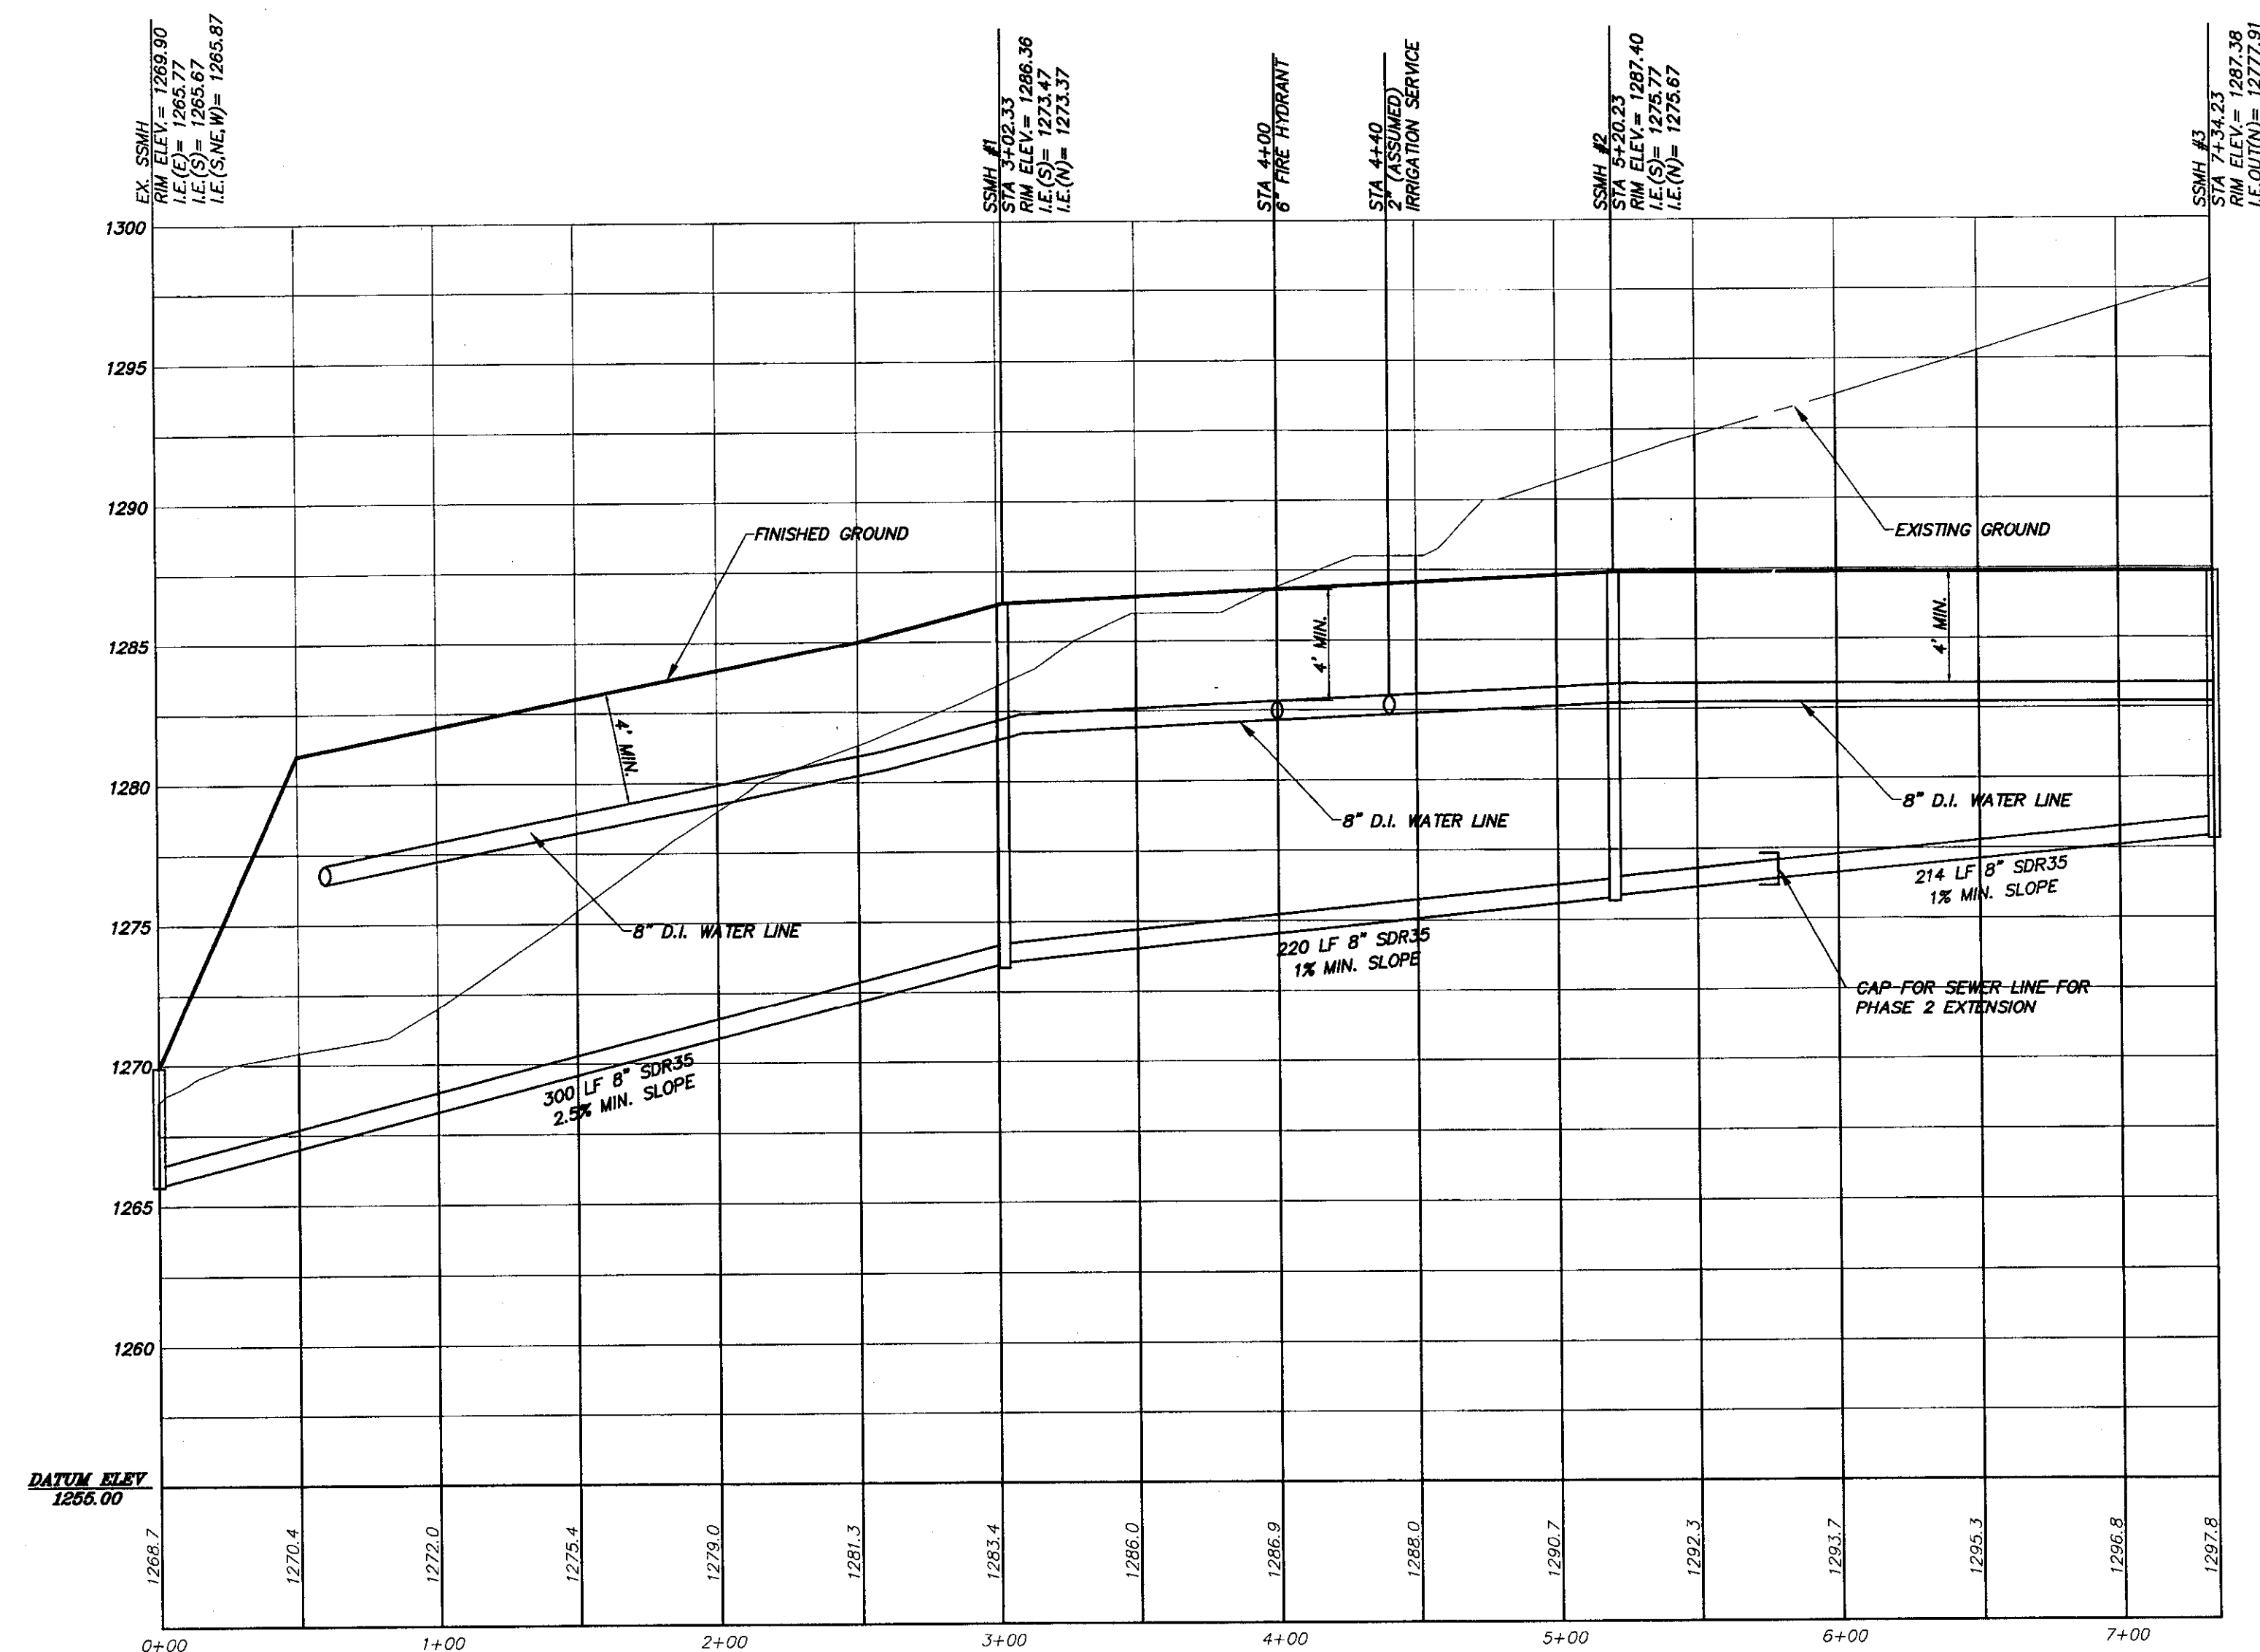

WEST SEWER PROFILE

PROFILE VIEW  
1" = 50' HORIZONTAL  
1" = 5' VERTICAL

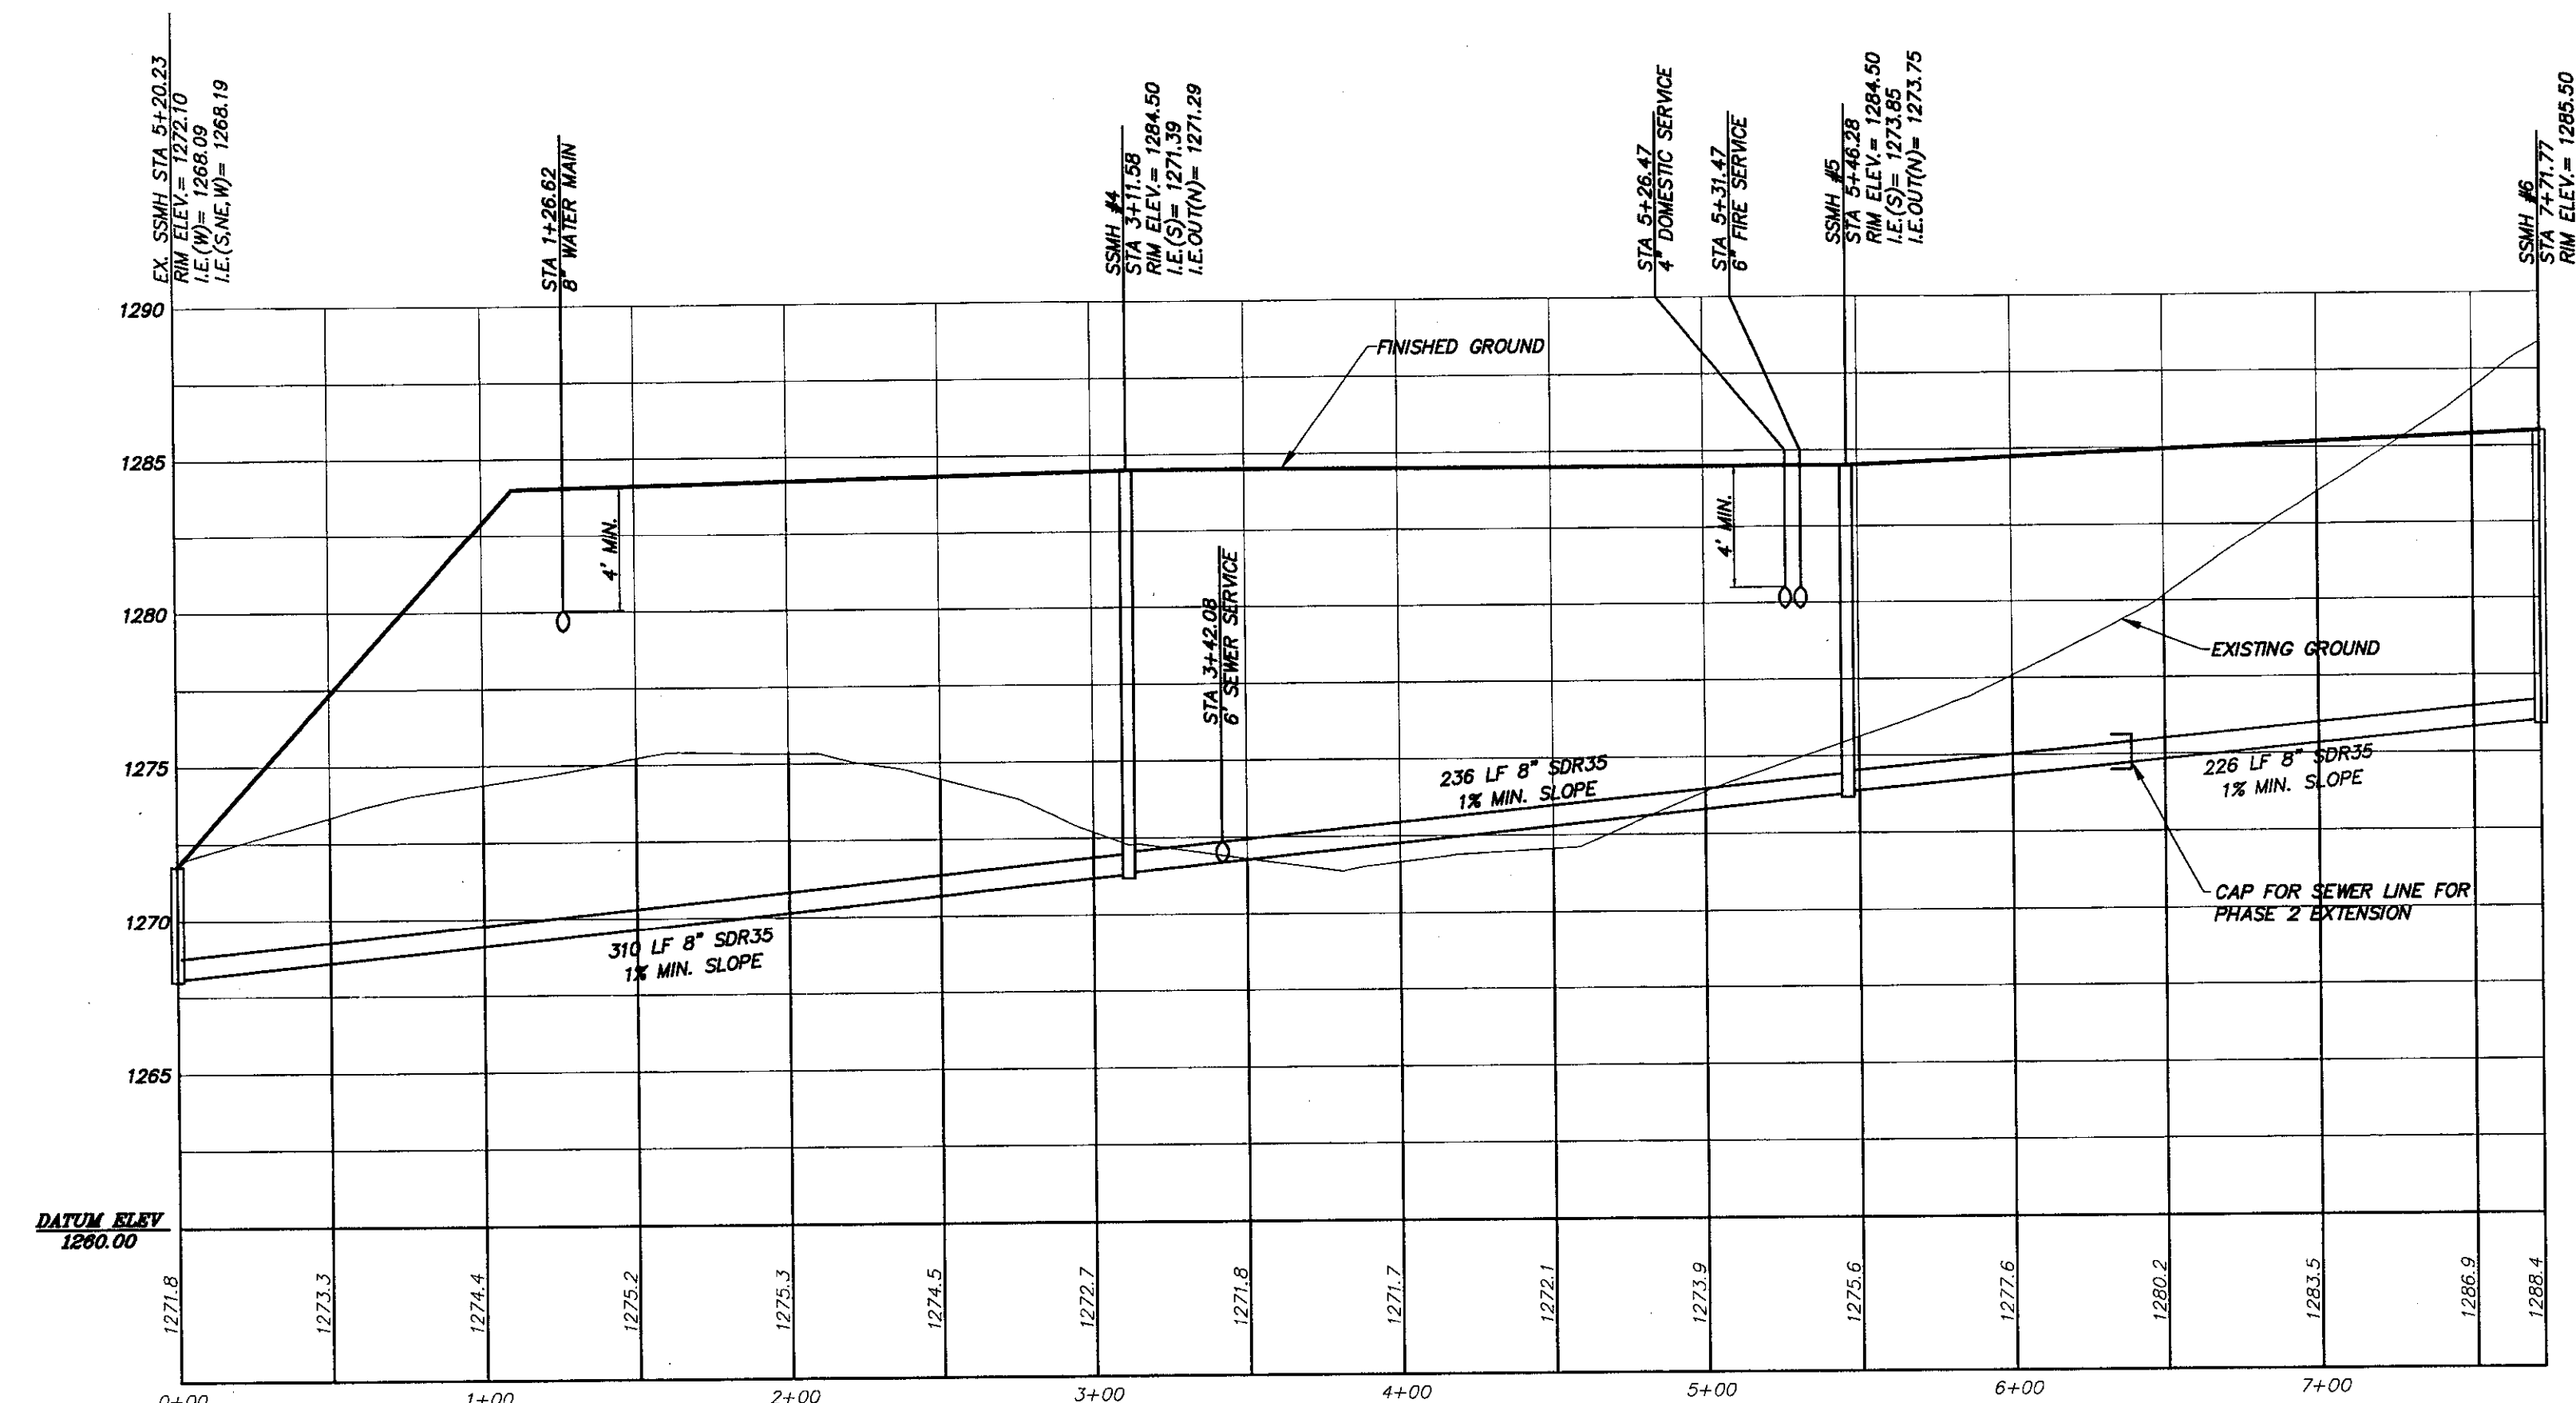

EAST SEWER PROFILE

PROFILE VIEW  
1" = 50' HORIZONTAL  
1" = 5' VERTICAL

CONTRACTOR NOTE

ALL EXISTING UTILITIES SHOWN ON PLANS ARE TO BE VERIFIED HORIZONTALLY AND VERTICALLY PRIOR TO ANY CONSTRUCTION. ALL EXISTING FEATURES INCLUDING BURIED UTILITIES ARE SHOWN AS INDICATED ON RECORD MAPS AND SURVEYS FURNISHED BY OTHERS. WE ASSUME NO LIABILITY FOR THE ACCURACY OF THOSE RECORDS AND SURVEYS. CONTACT THE UTILITY OWNER/AGENCY FOR THE FINAL LOCATION OF EXISTING UTILITIES IN AREAS CRITICAL TO CONSTRUCTION.

