


1. AVISTA CONTACT - KENNY RAY (208) 798-1473.
2. QWEST CONTACT - TOM McAVOY (208) 798-0607.
3. PROVIDE LONG RADIUS SWEEPS FOR ALL UTILITY SIDE CONDUITS.
4. ALL LIGHTING CIRCUITS SHALL BE 2 #12, #12 G, 3/4" PVC UNLESS OTHERWISE INDICATED. VOLTAGE IS 277V. PROVIDE AN EMPTY CONDUIT WITH PULL STRING FOR THE HOMERUN SECTION.
5. EXL DESIGNATES A FUTURE EXTERIOR LIGHTING RELAY PANEL.
6. PROVIDE A CONCRETE POLE BASE FOR EACH POLE FIXTURE. SEE LIGHT POLE DETAIL FOR REQUIREMENT.



SITE PLAN - ELECTRICAL
SCALE: 1"=50'

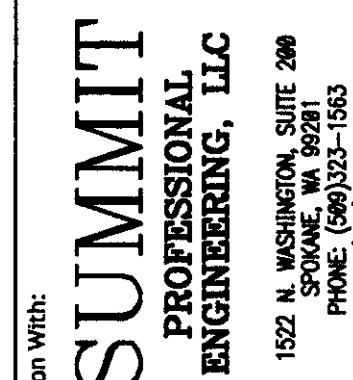

Site Plan - Electrical/Lighting

xxxxx Juniper Drive
Lewiston, Idaho 83501

ARCHITECTS PC

E2.1