

Plant Material Schedule


KEY	QTY	BOTANICAL NAME - COMMON NAME	SIZE	TYPE	SPACING	REMARKS
BUFFER TREES:						
AC	-	ACER GINNALA 'FLAME' - FLAME AMUR MAPLE	6'-8" HT	B&B	AS SHOWN	MULTI-STEM
PF	-	PINUS FLEXILIS - ROCKY MOUNTAIN WHITE PINE	6'-8" HT	B&B	AS SHOWN	TREE FORM
PS	-	PINUS SYLVESTRIS - SCOTCH PINE	6'-8" HT	B&B	AS SHOWN	TREE FORM
PV	-	PRUNUS VIRGINIANA 'CANADA RED' - CANADA RED CHOKE CHERRY	1 1/2" CAL	B&B	AS SHOWN	TREE FORM
PARKING LOT TREES:						
CP	-	CRATAEGUS PHAETIOPYRUM - WASHINGTON HAWTHORN	1 1/2" CAL	B&B	AS SHOWN	TREE FORM
FA	-	FRAXINUS AMERICANA 'AUTUMN PURPLE' - AUTUMN PURPLE ASH	2 1/2" CAL	B&B	AS SHOWN	TREE FORM
FP	-	FRAXINUS PENNSYLVANICA 'PATMORE' - PATMORE ASH	2 1/2" CAL	B&B	AS SHOWN	TREE FORM
LS	-	LIQUIDAMBAR STYRACIFLUA - AMERICAN SWEETGUM	2 1/2" CAL	B&B	AS SHOWN	TREE FORM
MJ	-	MALUS 'JFS-KN5' PP 14375 - ROYAL RAINDROP CRABAPPLE	1 1/2" CAL	B&B	AS SHOWN	TREE FORM
SR	-	SYRINGA RETICULATA - JAPANESE TREE LILAC	6'-8" HT	B&B	AS SHOWN	2-3 STEMS
TC	-	TILIA CORDATA 'CORZAM' - CORINTHIAN LINDEN	2 1/2" CAL	B&B	AS SHOWN	TREE FORM
SHRUBS / GROUND COVER:						
BT	-	BERBERIS THUNBERGII var. ATROPURPUREA 'CRIMSON PYGMY' -	3 GAL.	POTTED	3' O.C.	MATCHED
CA	-	CALAMAGROSTIS X ACUTIFLORA 'KARL FOERSTER' - KARL FOERSTER FEATHER REED GRASS	2 GAL.	POTTED	3' O.C.	MATCHED
CD	-	COTONEASTER DAMMERI 'CORAL BEAUTY' - BEARBERRY COTONEASTER	3 GAL.	POTTED	4' O.C.	MATCHED
EA	-	EUONYMUS ALATUS 'COMPACTUS' - COMPACT BURNING BUSH	5 GAL.	POTTED	4' O.C.	MATCHED
FG	-	FESTUCA GLAUCA 'BOULDER BLUE' - BOULDER BLUE FESCUE	2 GAL.	POTTED	18" O.C.	MATCHED
HS	-	HELIOTRICHON SEMPERVIRENS - BLUE OAT GRASS	2 GAL.	POTTED	2' O.C.	MATCHED
HSD	-	HEMEROCALLIS 'STELLA DE ORO' - DAYLILY	1 GAL.	POTTED	18" O.C.	MATCHED
JH	-	JUNIPERUS HORIZONTALIS 'MONBER' - ICEE BLUE JUNIPER	3 GAL.	POTTED	4' O.C.	MATCHED
LX	-	LAVANDULA X INTERMEDIA 'PROVENCE' - PROVENCE FRENCH LAVENDER	2 GAL.	POTTED	2' O.C.	MATCHED
MA	-	MAHONIA AQUIFOLIUM 'COMPACTA' - COMPACT OREGON GRAPE	2 GAL.	POTTED	3' O.C.	MATCHED
PA	-	PENNISETUM ALOPECUROIDES 'LITTLE BUNNY' - LITTLE BUNNY DWARF FOUNTAIN GRASS	2 GAL.	POTTED	3' O.C.	MATCHED
PM	-	PINUS MUGO 'COMPACTA' - DWARF MUGO PINE	3 GAL.	POTTED	4' O.C.	MATCHED
PF	-	POTENTILLA FRUTICOSA 'RED ACE' - RED ACE POTENTILLA	3 GAL.	POTTED	3' O.C.	MATCHED
RX	-	ROSA X 'NOA831008' PP 17373 - SCARLET GROUND COVER ROSE	2 GAL.	POTTED	2' O.C.	MATCHED
SJ	-	SPIRAEA JAPONICA 'LITTLE PRINCESS' - LITTLE PRINCESS SPIREA	3 GAL.	POTTED	3' O.C.	MATCHED

NOTES:

- ALL LANDSCAPED AREAS WILL BE PROVIDED WITH AN AUTOMATIC IRRIGATION SYSTEM AS FOLLOWS:
 - DRY LAND AREAS SHALL RECEIVE TEMPORARY IRRIGATION ONLY AS NECESSARY FOR ESTABLISHMENT.
 - TURF AREAS SHALL RECEIVE PERMANENT SPRAY IRRIGATION.
 - TREES, SHRUBS, AND GROUND COVER PLANTINGS SHALL BE DRIP IRRIGATED.
- PARKING LOT TREES SHOWN WILL ACHIEVE A MINIMUM OF 50% CANOPY SHADE COVERAGE AT MATURITY.
- ALTHOUGH ALL TREE, SHRUB, AND GROUND COVER PLANTINGS WILL BE IRRIGATED, PROPOSED PLANTINGS ARE RELATIVELY DROUGHT TOLERANT AND SUITABLE FOR THE LEWISTON CLIMATE ZONE (ZONE 6B-USDA HARDINESS).
- MULCH IN PLANT BEDS SHALL BE DECOMPOSED GRANITE.

Planting Legend

- DECIDUOUS SHADE TREES
- SMALL & FLOWERING TREES
- CONIFER TREES - BUFFER AREAS
- DECIDUOUS SHRUBS / GROUND COVER
- EVERGREEN SHRUBS / GROUND COVER
- ORNAMENTAL GRASSES / PERENNIALS
- QUANTITY
- IDENTIFICATION KEY
- PLANT MATERIAL SCHEDULE
- TURF AREAS - FESCUE / BLUEGRASS MIX
- DRYLAND GRASS - "NATURALIZER" MIX FROM GRASSLANDS WEST COMPANY (PROVIDE TEMPORARY IRRIGATION AS NEEDED FOR ESTABLISHMENT).
- CAST IN PLACE CONCRETE LANDSCAPE EDGE.

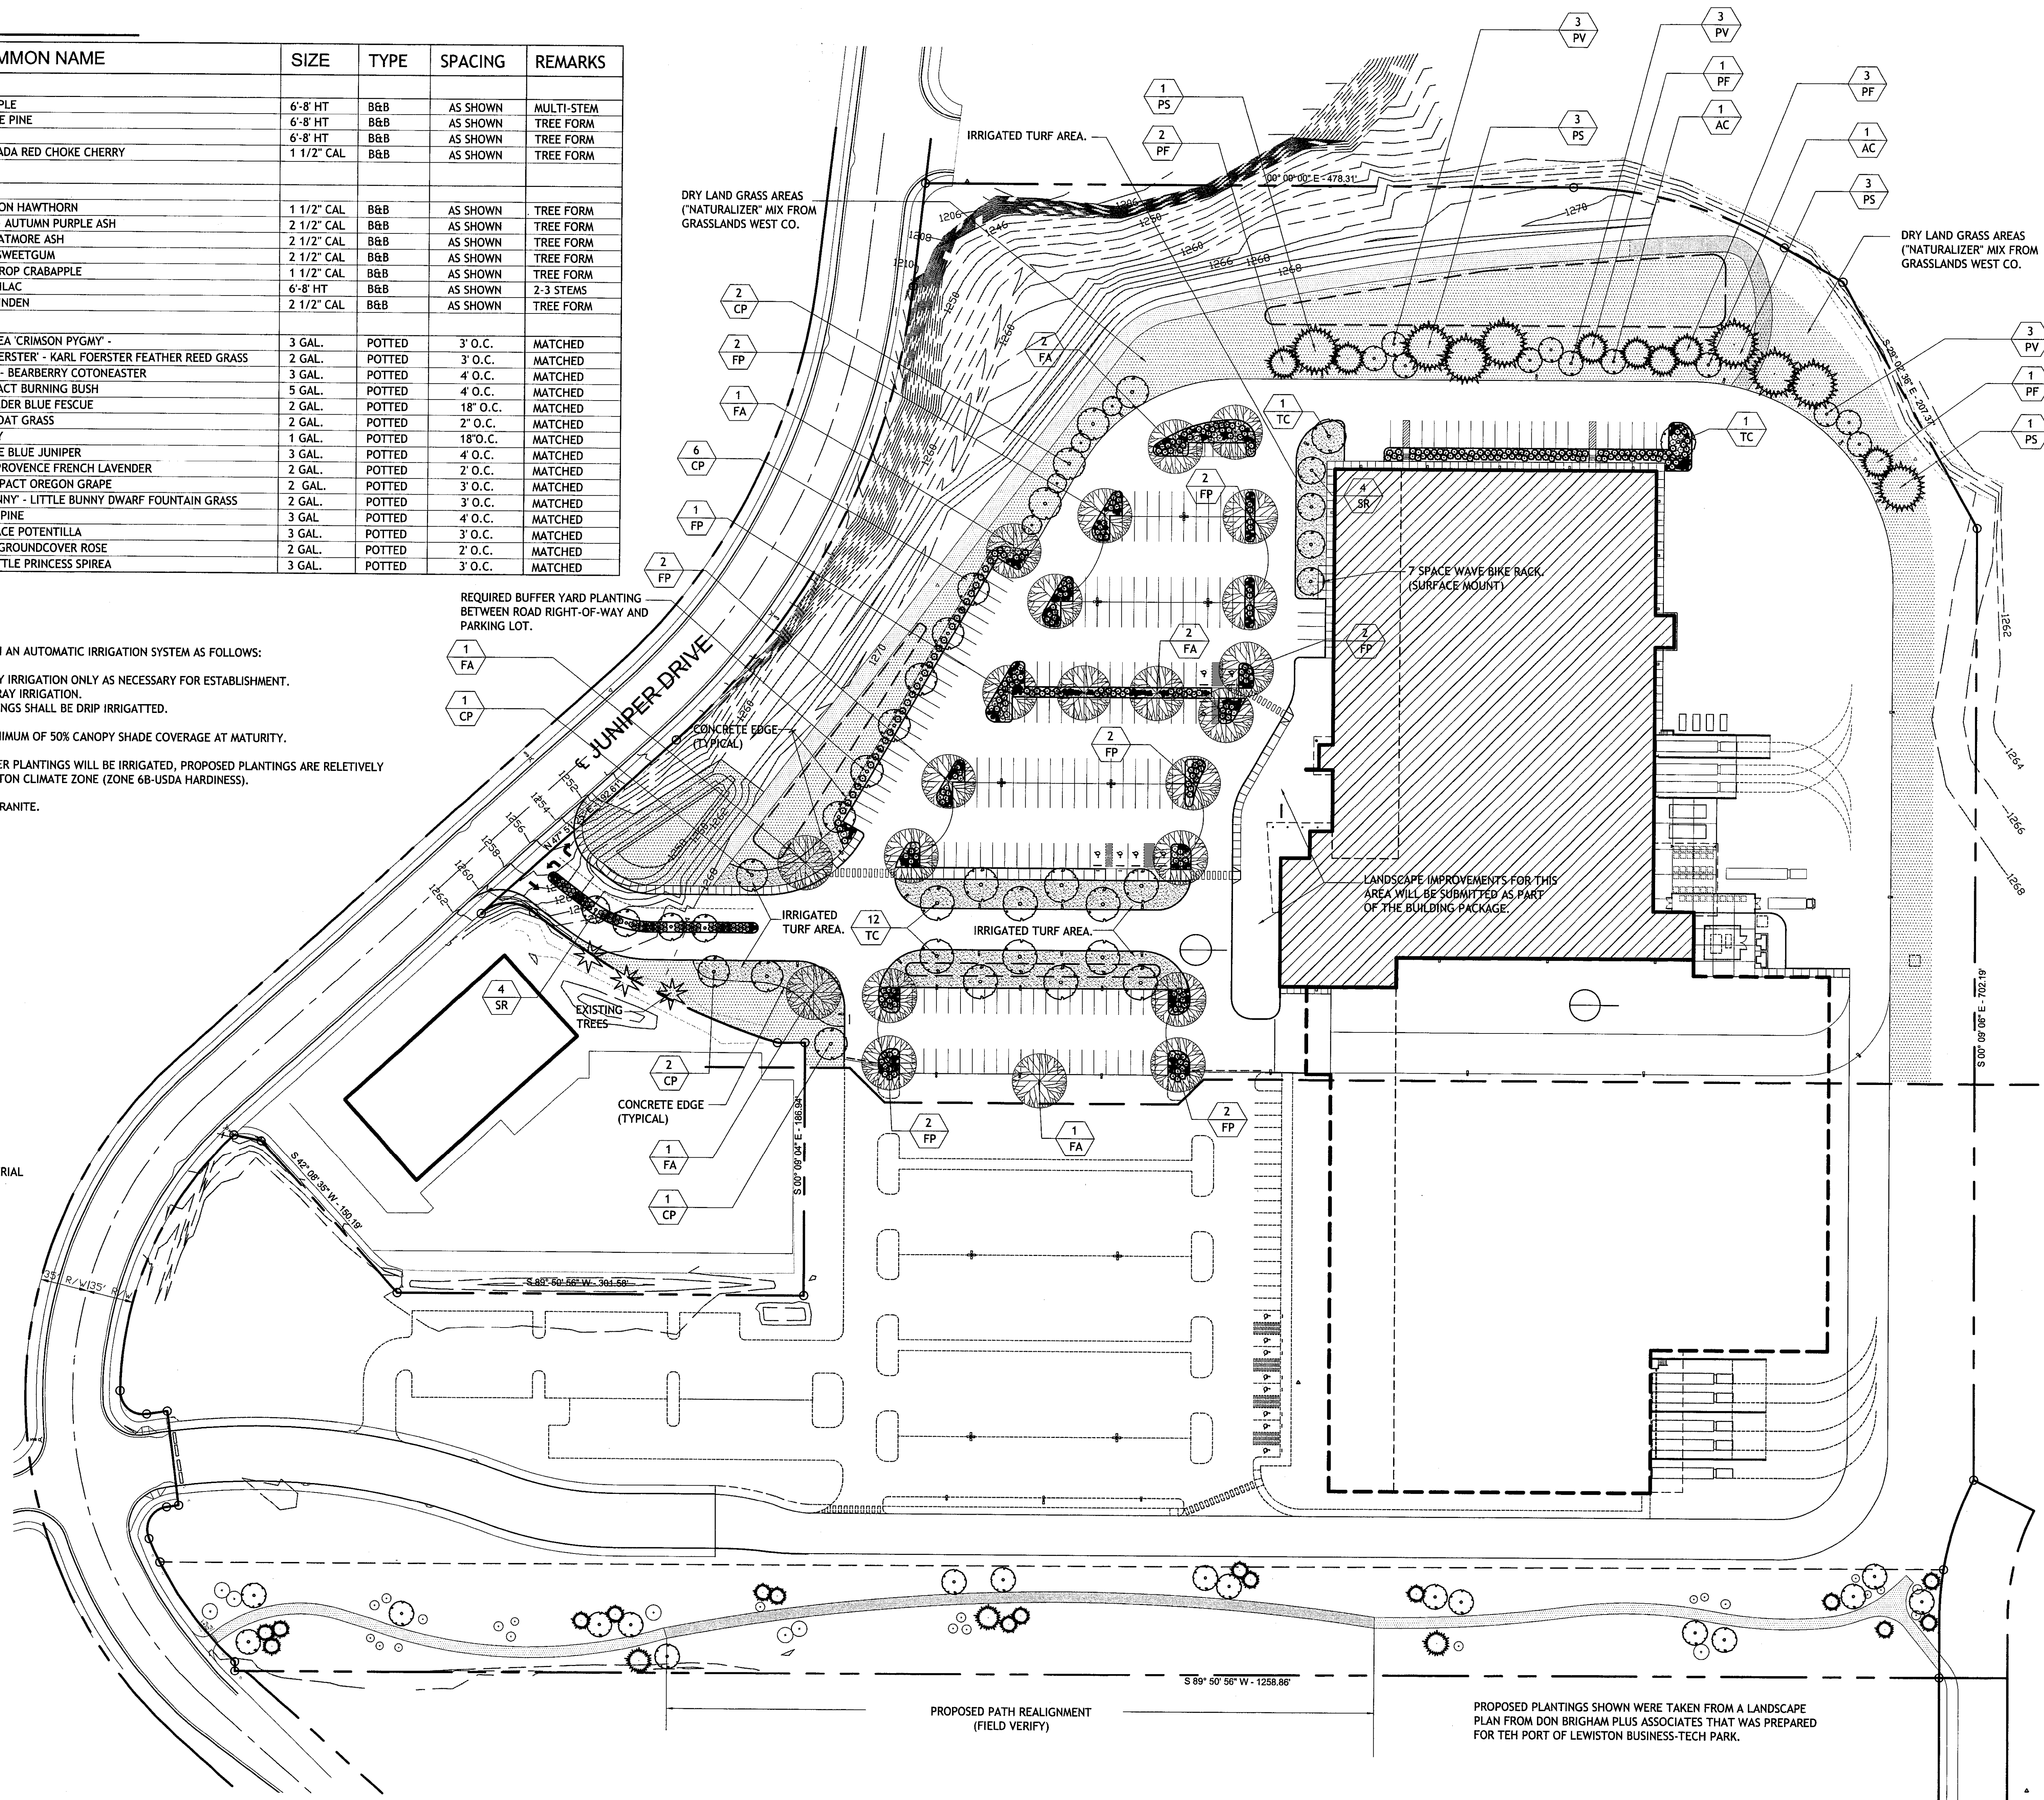

L1.00 Landscape Plan

SCALE: 1"=50'-0"

B W A BERNARDO WILLS ARCHITECTS PC

Schweitzer Engineering Laboratories
Manufacturing Facility - Phase I

Site Development Package - Permit Set
January 21, 2011

COPYRIGHT BERNARDO WILLS ARCHITECTS PC 2010

WWW.BERNARDOWILLS.COM

509.838.4511

153 SOUTH JEFFERSON

SPokane Washington 99201

10-3

Project No:

Drawn by: PSW, B

Date: 1/21/20

L1.00