


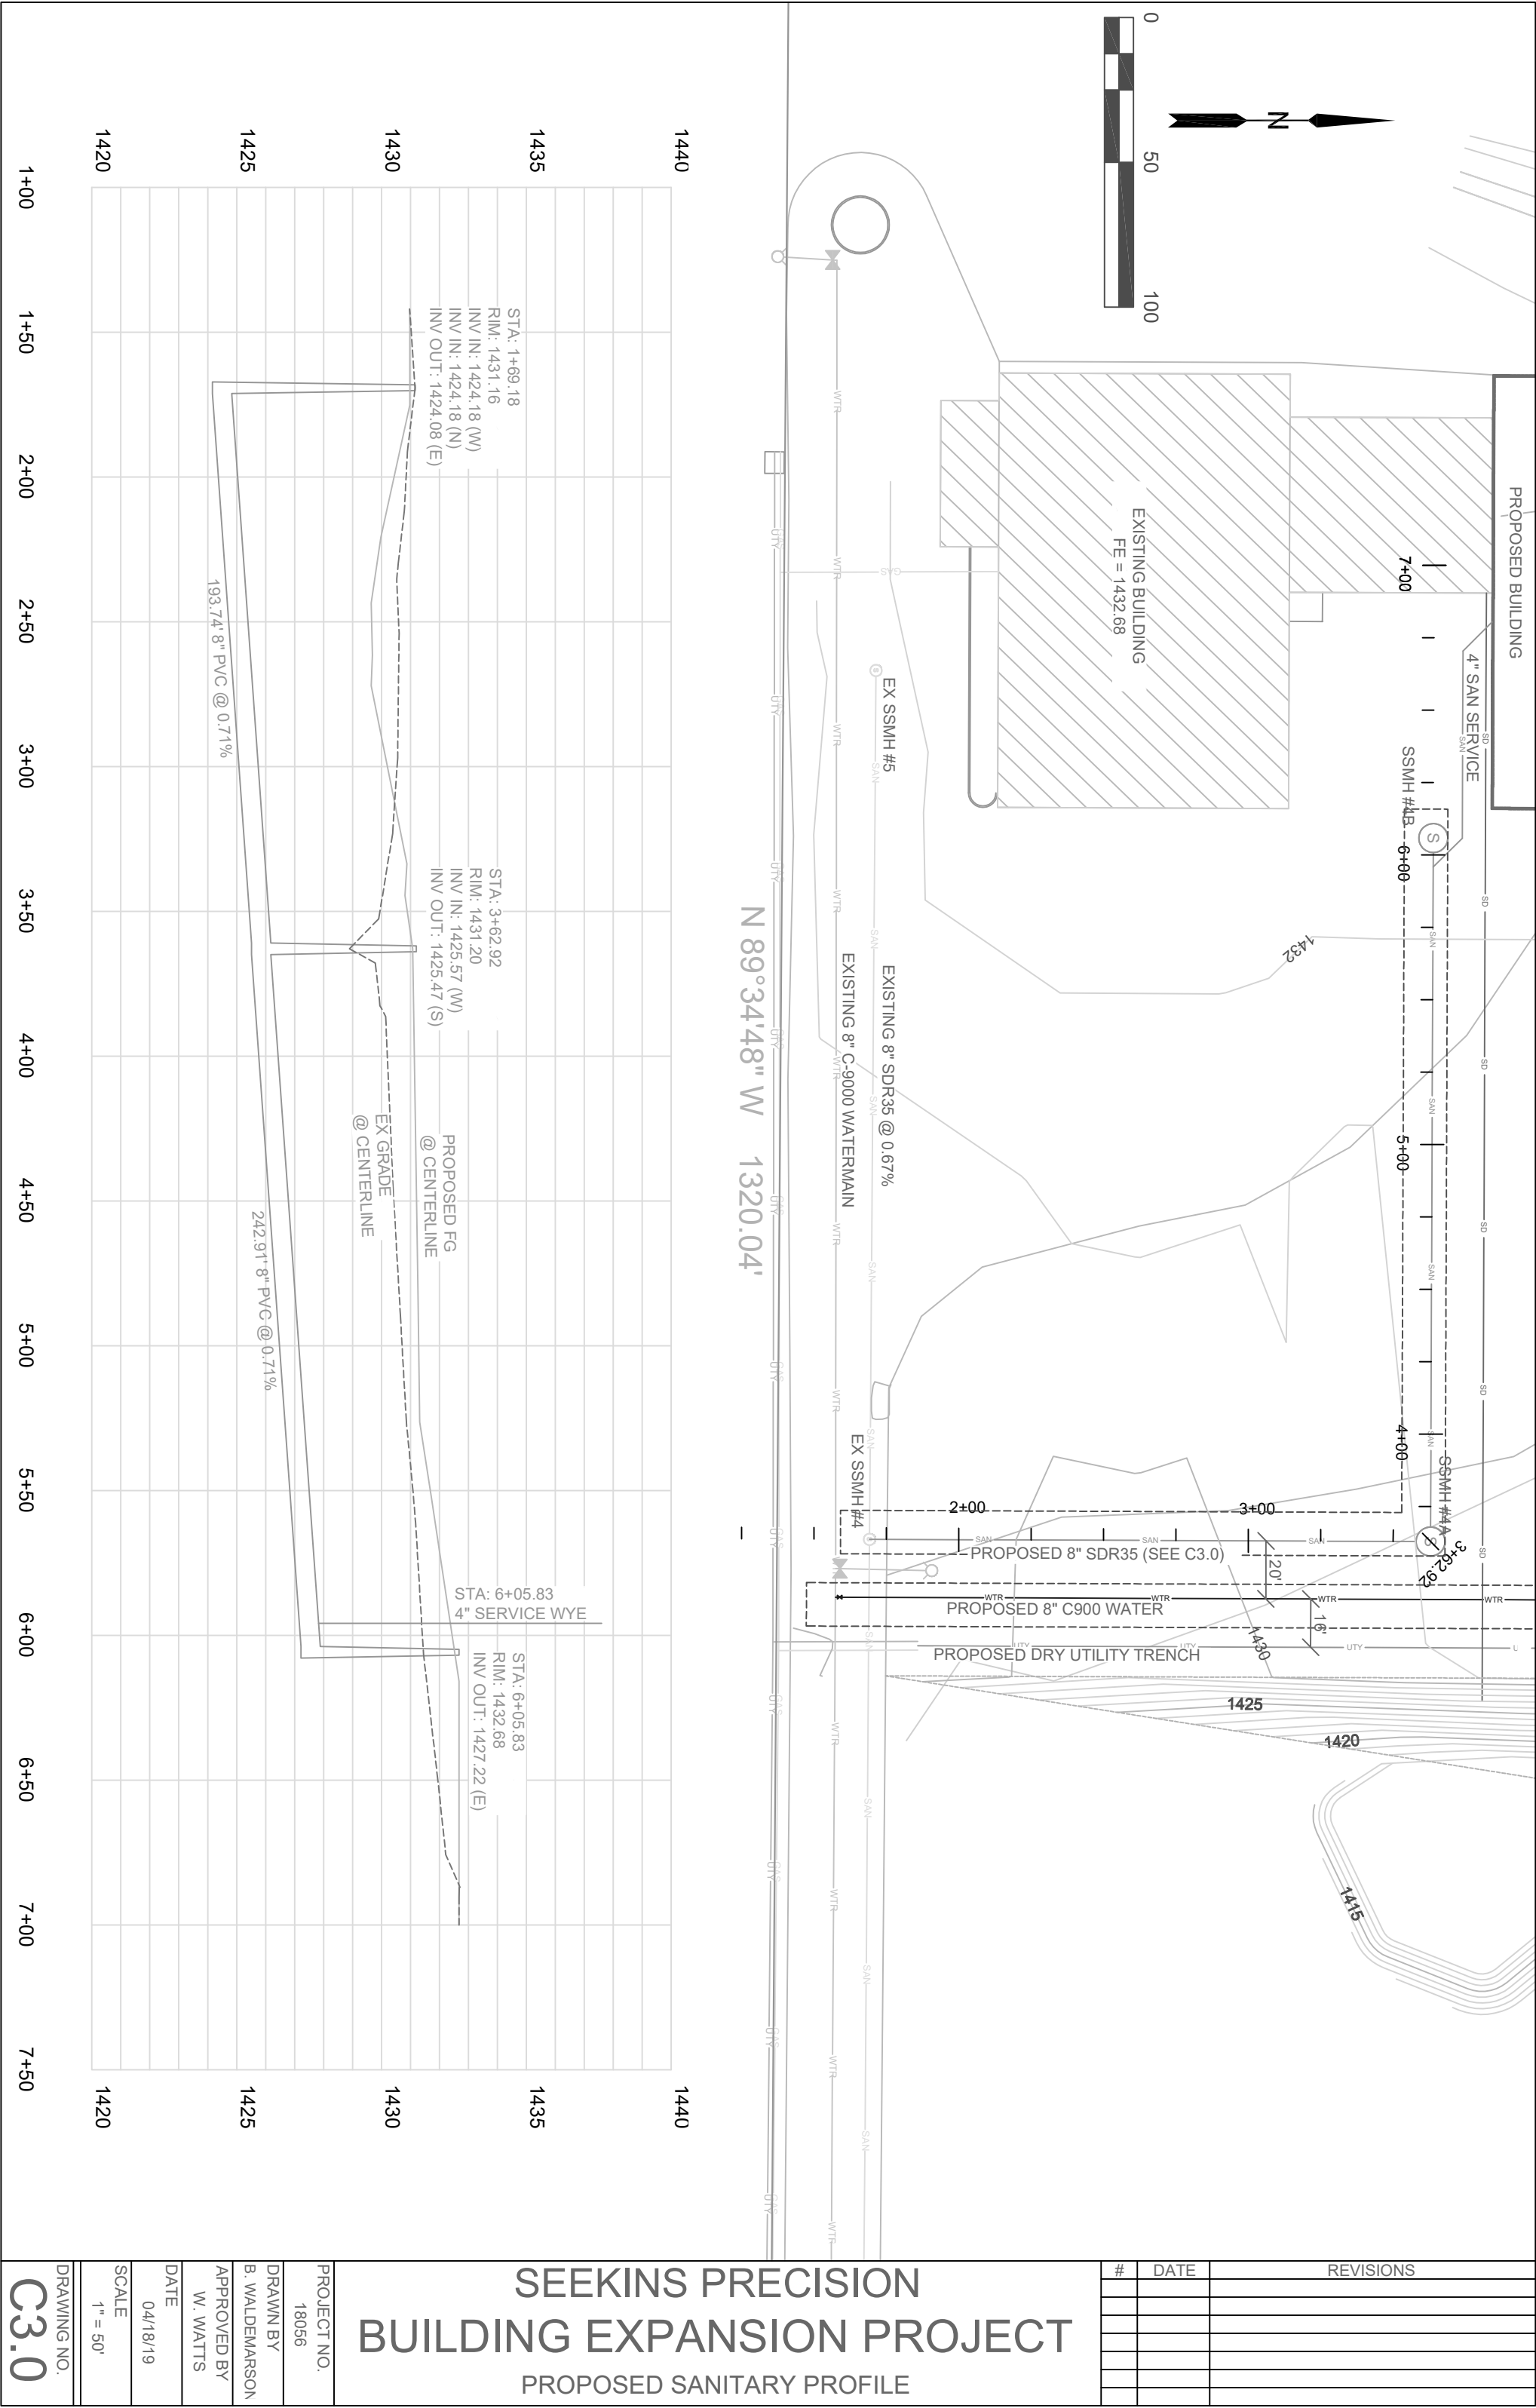

REVISIONS			

SEEKINS PRECISION

BUILDING EXPANSION PROJECT

PROPOSED SANITARY PROFILE

PROJECT NO.	18056
DRAWN BY	B. WALDEMARSON
APPROVED BY	W. WAITTS
DATE	04/18/19
SCALE	1" = 50'
DRAWING NO.	C3.0