



Connect 2" conduit to existing POL HH at the intersection of Wall St. and SH 128.

Tallest 2" conduit runs into building electrical room. Dedicated for communication.

Place new HH behind CTL pedestal. Place three existing 2" conduit in new HH.



New building at 1125 Wall street.

Drawing Name: Port of Lewiston		Drawn By: Ron Glessner 07-23-17		
1125 WALL ST.				
SIZE	FSCMNO	DWG NO	REV	
SCALE		SHEET 1		

REV.	DESCRIPTION	DATE	BY

Contact Information
 Port of Lewiston
 Dave Doeringsfeld
 208-743-5531
 Outside Plant Maintenance, llc
 Ron Glessner 208-661-5648

State: ID
 County: Nez Perce
 City: Lewiston
 Section:
 Township:
 Range:
 Legal:





PULL ONE 48CT. SINGLE MODE ARMORED FIBER OPTIC CABLE 800' THROUGH EXISTING 2" CONDUIT. LEAVE 50' SLACK IN EACH HH.

PULL FIBER CABLE INTO BUILDING THROUGH EXISTING 2" CONDUIT. LEAVE 50' SLACK IN ELECTRICAL ROOM.



HH

Place HH near conduit stubs. Leave 50' slack loop Place Locate Route marker at HH

Drawing Name: Port of Lewiston

Drawn By: Ron Glessner 07-23-17

1125 WALL STREET




SIZE	FSCMNO	DWG NO	REV
SCALE		SHEET 2	

REV.	DESCRIPTION	DATE	BY

Contact Information
 Port of Lewiston
 Dave Doeringsfeld
 208-743-5531
 Outside Plant Maintenance, llc
 Ron Glessner 208-661-5648


State: ID
 County: Nez Perce
 City: Lewiston
 Section:
 Township:
 Range:
 Legal:



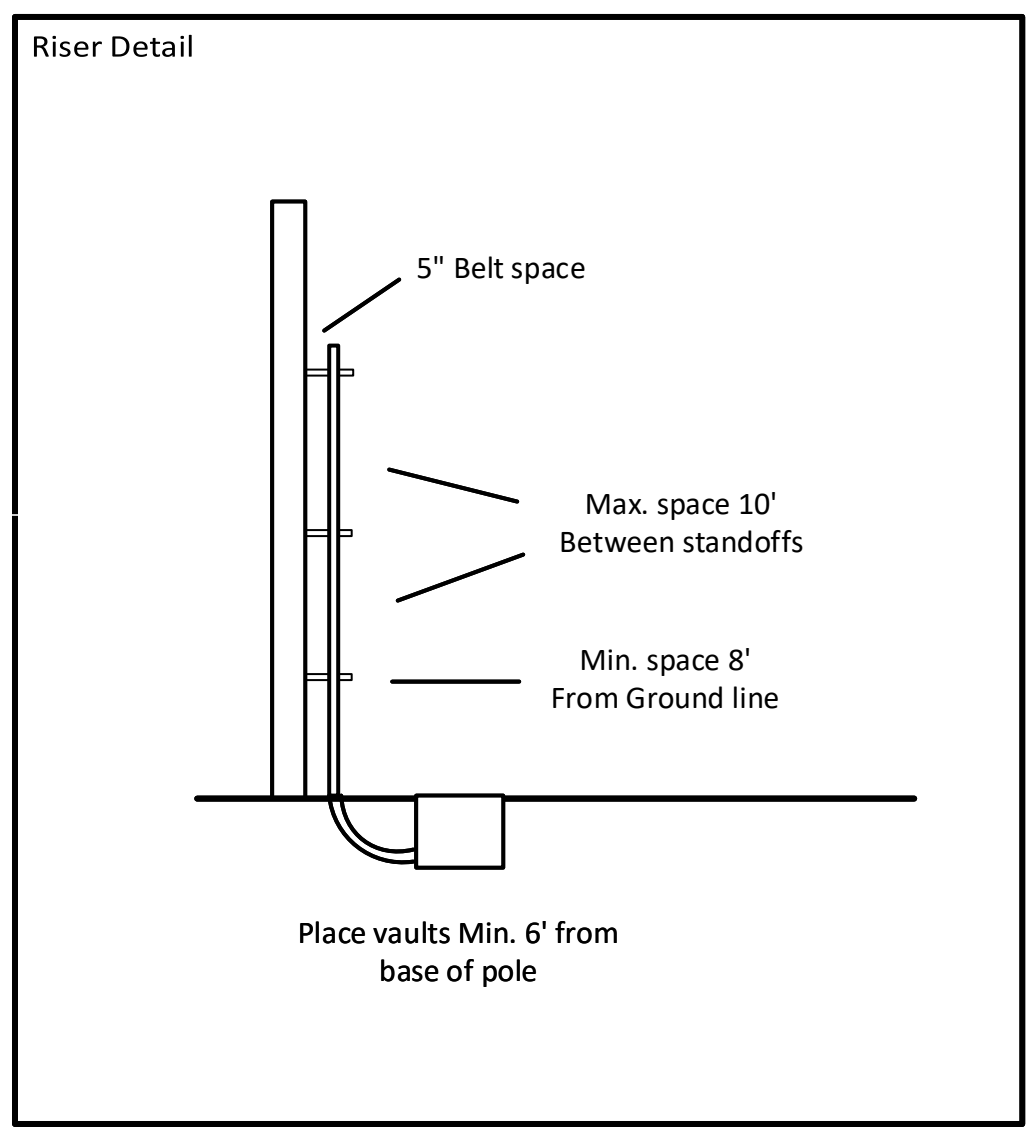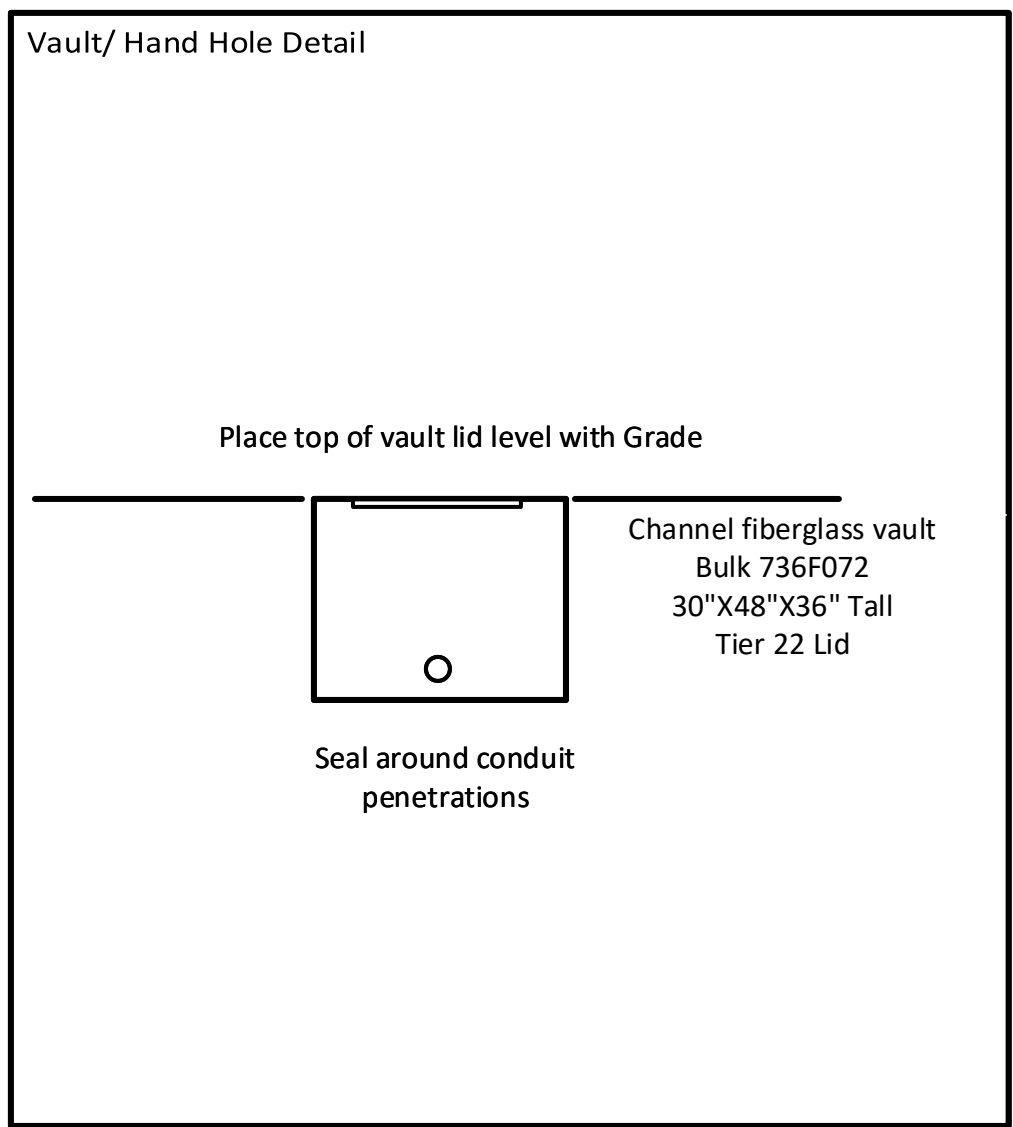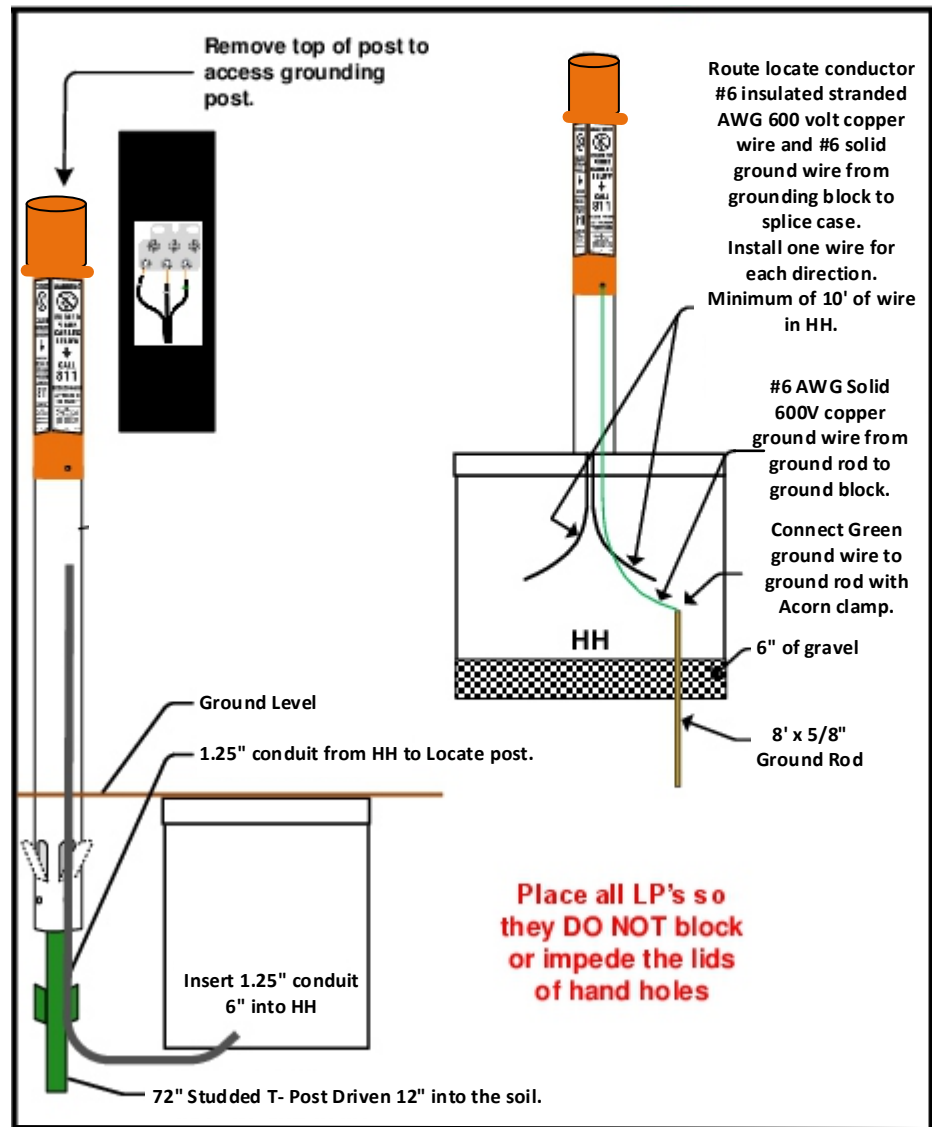

RUS Standards
Directional Color Code
Use colored tape or zip ties

- ORANGE = NORTH
- GREEN = EAST
- BROWN = SOUTH
- SLATE = WEST

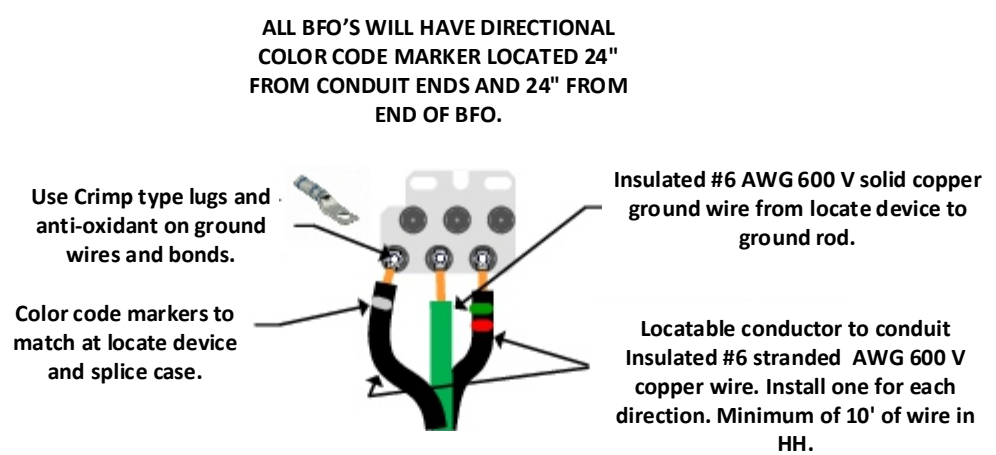

Drawn By: Ron Glessner 07-23-17			
1125 WALL STREET			
SIZE	FSCM NO	DWG NO	REV
SCALE			SHEET 3

REV.	DESCRIPTION	DATE	BY

Contact Information	State:
	County:
Outside Plant Maintenance, llc Ron Glessner 208-661-5648	City:
	Section:
	Township:
	Range:
	Legal:

