


NOTE:
SEAL COAT ENTIRE PROJECT AREA PRIOR TO PLACEMENT
OF NEW PAVEMENT MARKINGS.

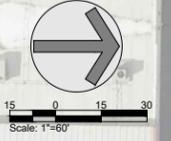

REMOVE
SIDEWALK

RELOCATE
LIGHT POLE

REMOVE PAVEMENT,
CURB, AND GUTTER

