
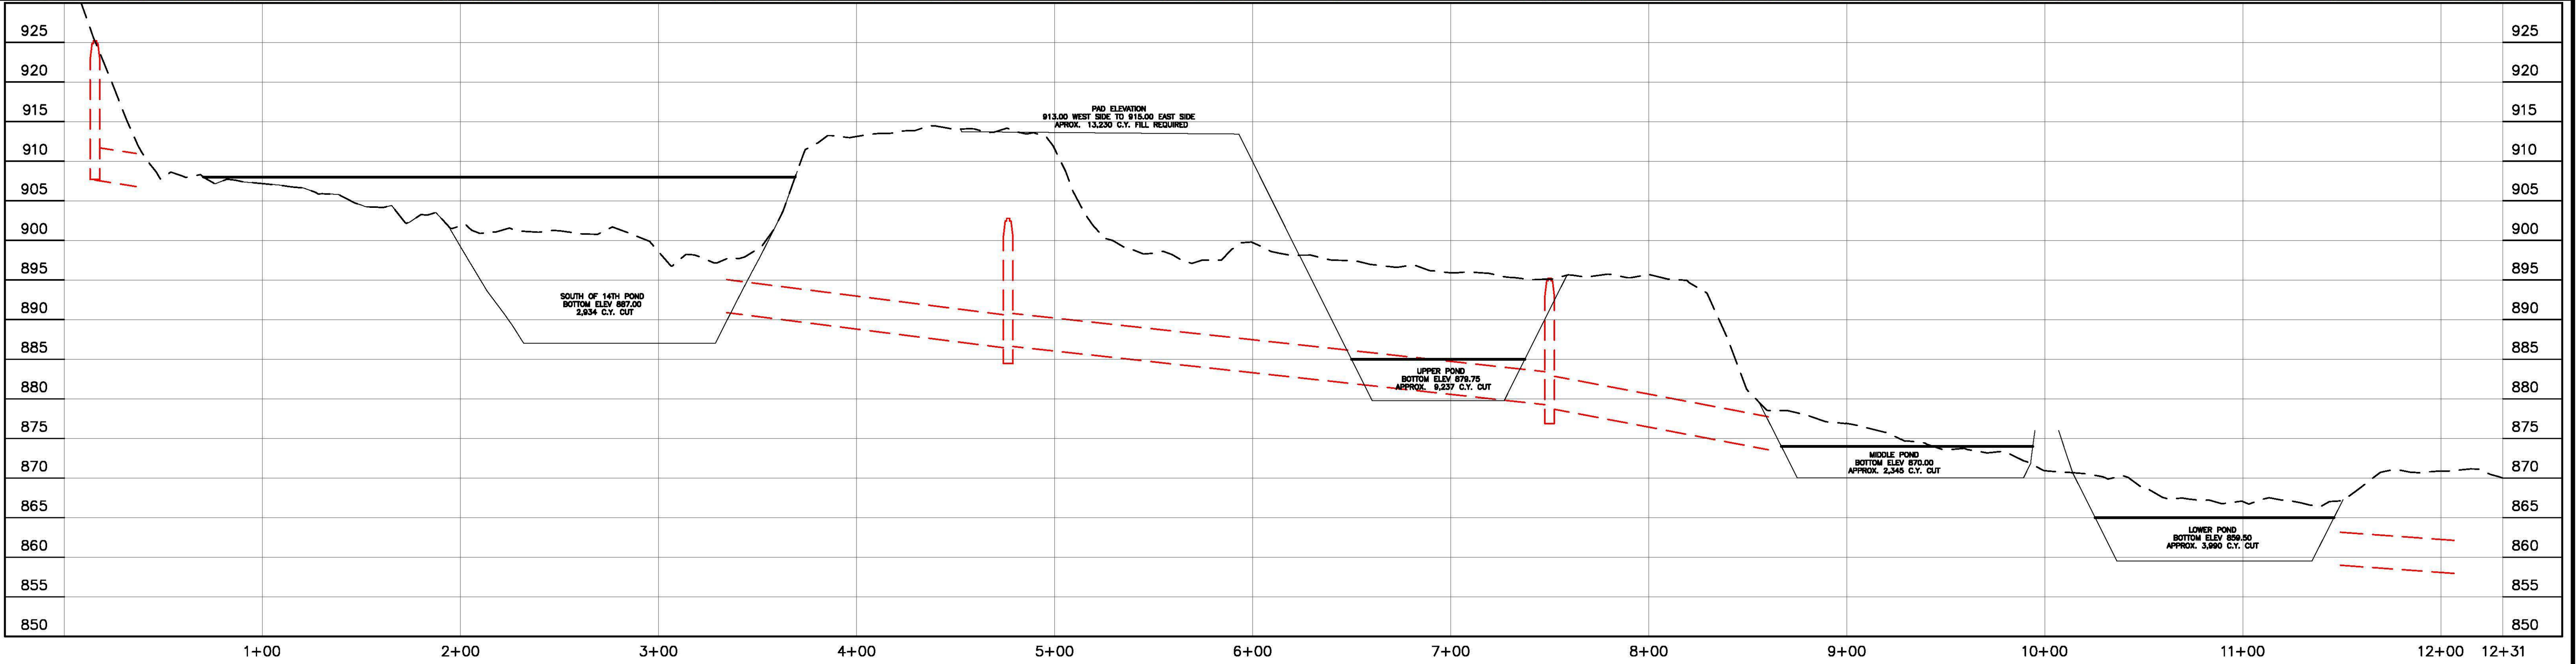


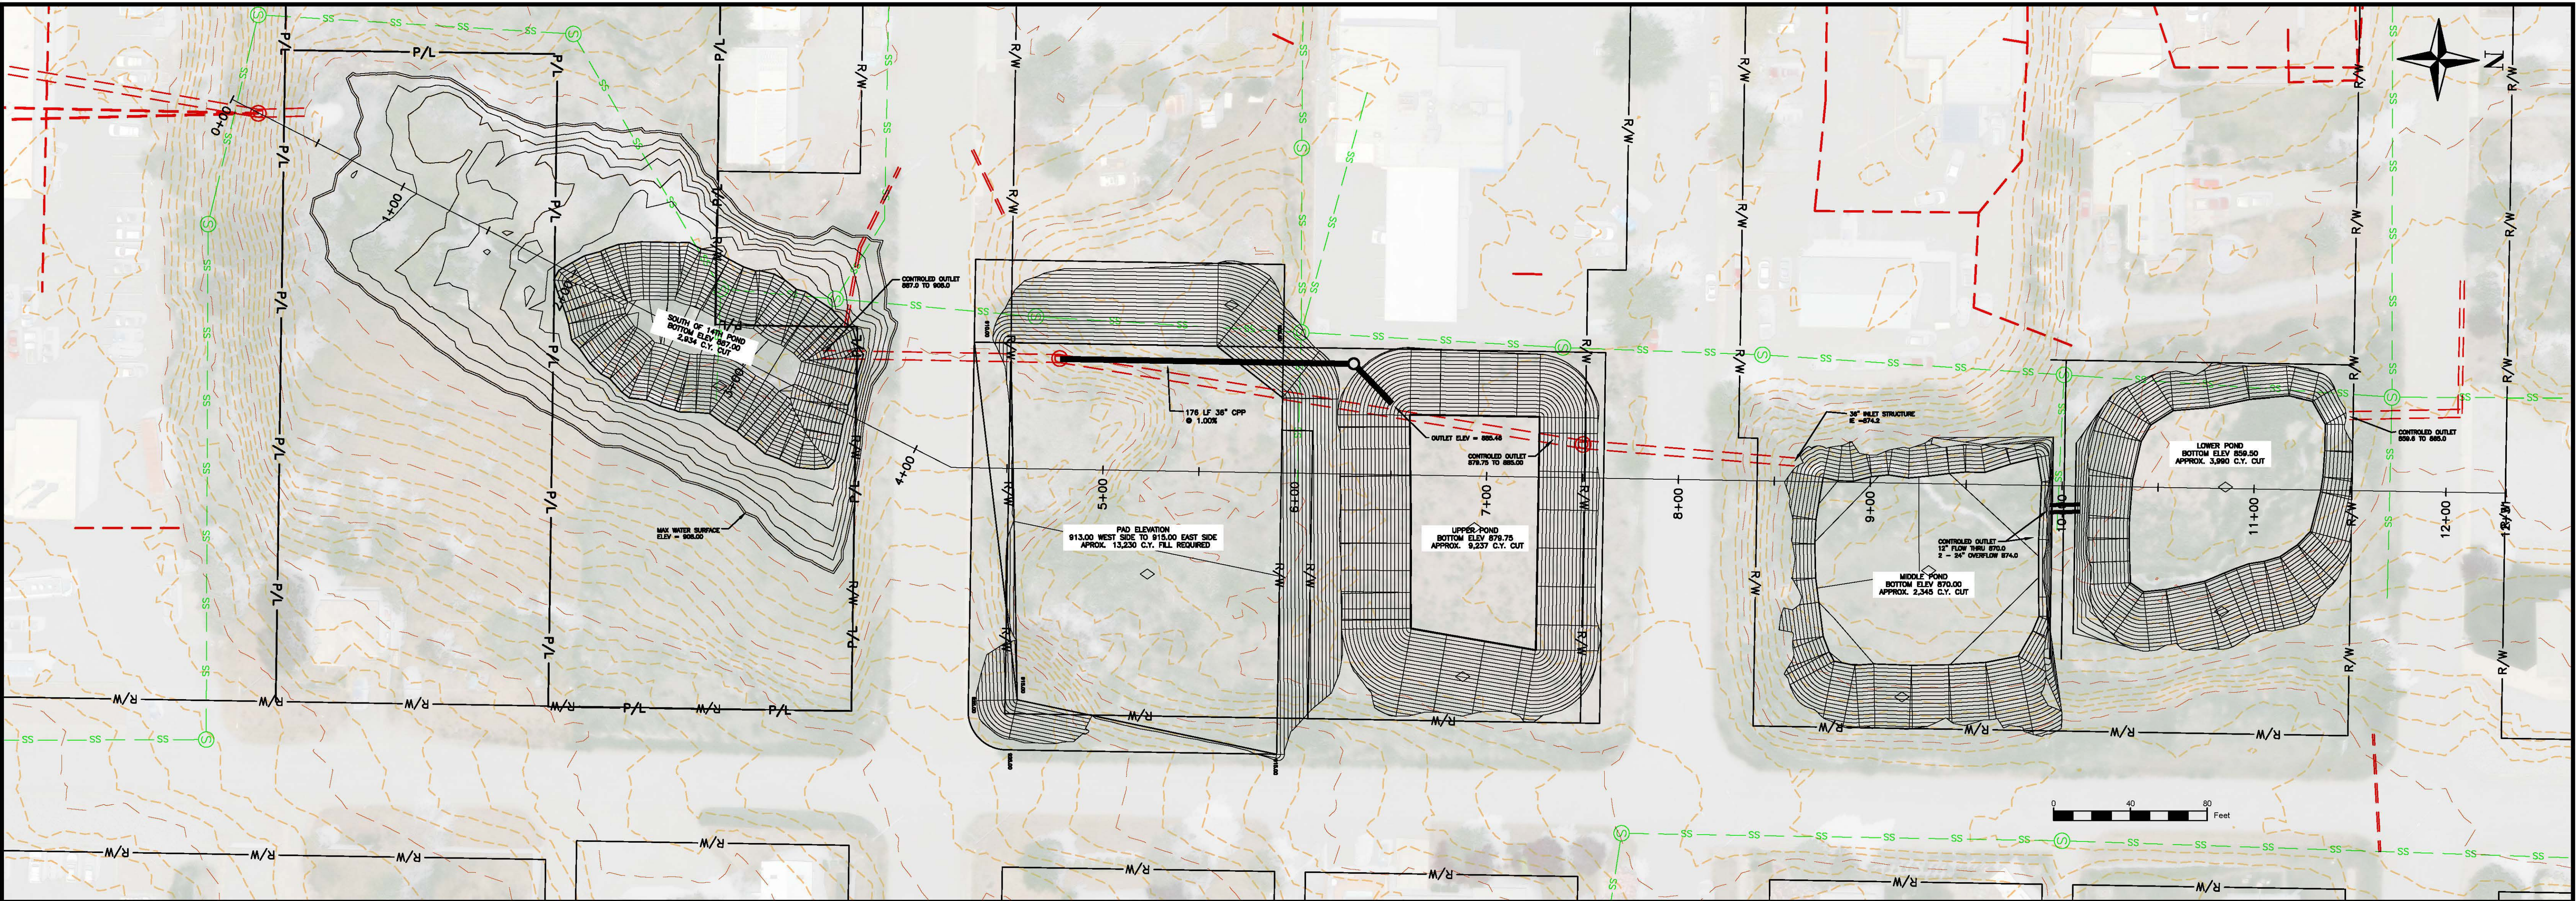

			REVISIONS		 215 "D" Street, Lewiston, ID 83501-1930 Phone: 208-746-1316 Fax: 208-746-5595	NOT FOR PRELIMINARY CONSTRUCTION	23RD STREET PONDS PRELIMINARY CALCULATIONS	SCALE: 1" = 40'	
								DESIGNED BY: ##	
								DRAWN BY: BDS	
								CHECKED BY: ##	
								SHEET SET: NONE	
					DATE: 12-08-2016	SHEET DESCRIPTION		DRAWING NO.: ##	
					SHEET # OF #				