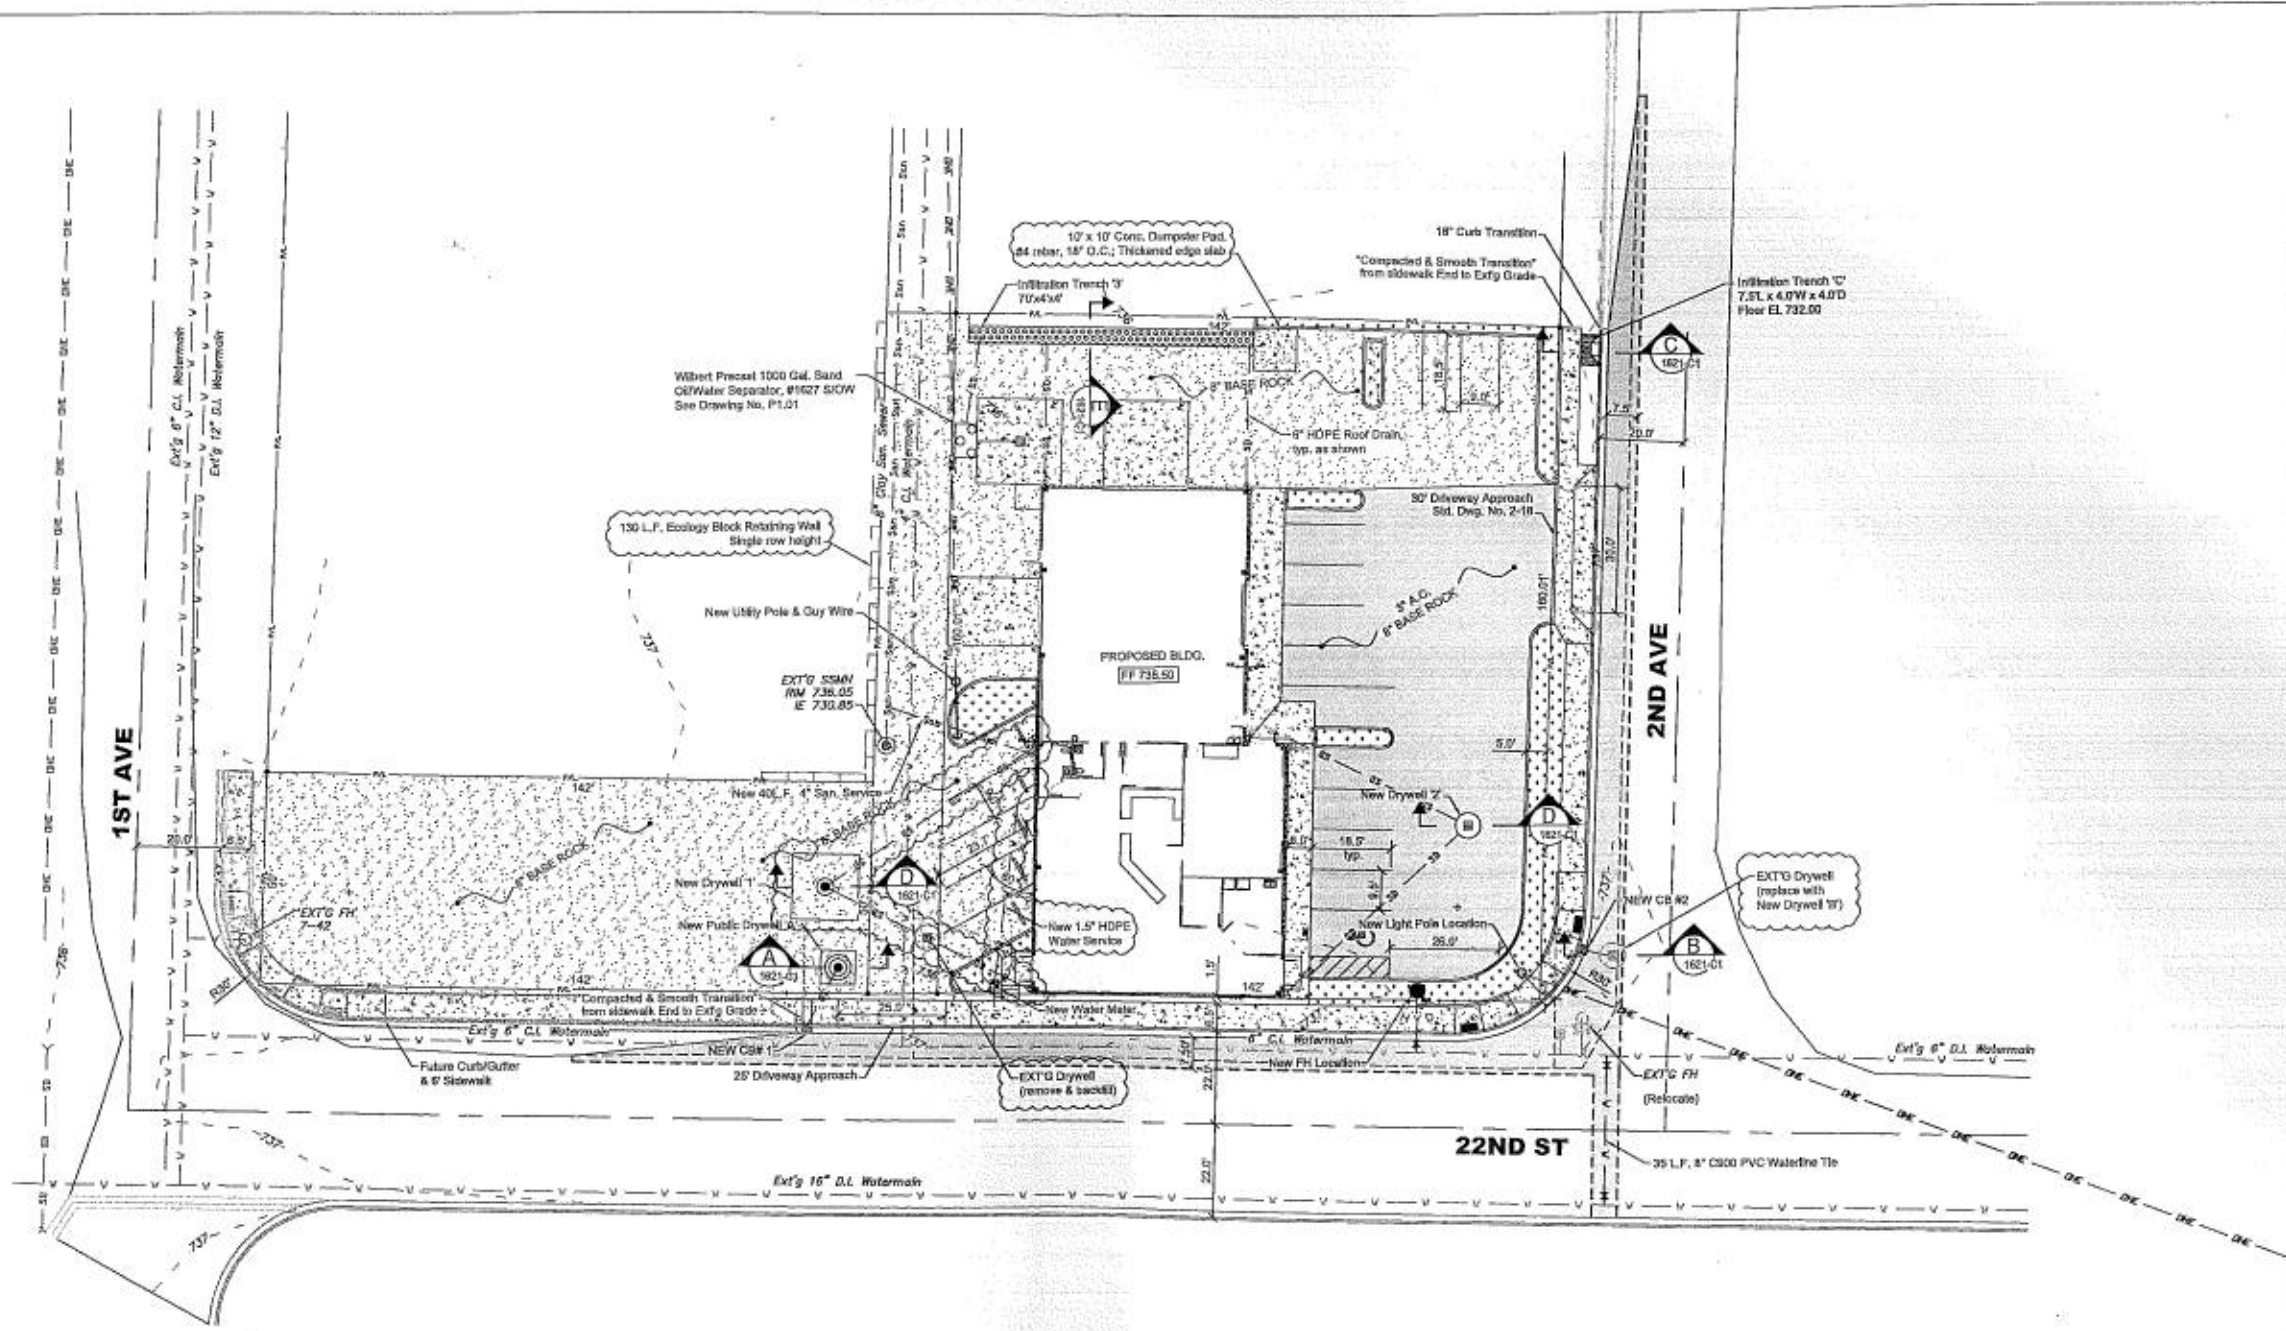


HEDCO
HAWKINS ENGINEERING & DEVELOPMENT CO.
508 BAYVIEW AVENUE, LEWISTON, IDAHO 83841
(208) 798-5422

**RMT EQUIPMENT/ KUBOTA DEALERSHIP
SITE DEVELOPMENT PLAN
LEWISTON, IDAHO**

REVISION		DATE	BY	CHKD	APPD.
1	Initial Design	10/25/17	JEH		
2	Final Design	11/14/17	JEH		

3/17/17

#2102

1621-C4

1621-C4

